


8/23/99

0 5 10	PROJ. REFERENCE NO.	SHEET NO.
	R-4753	X-45

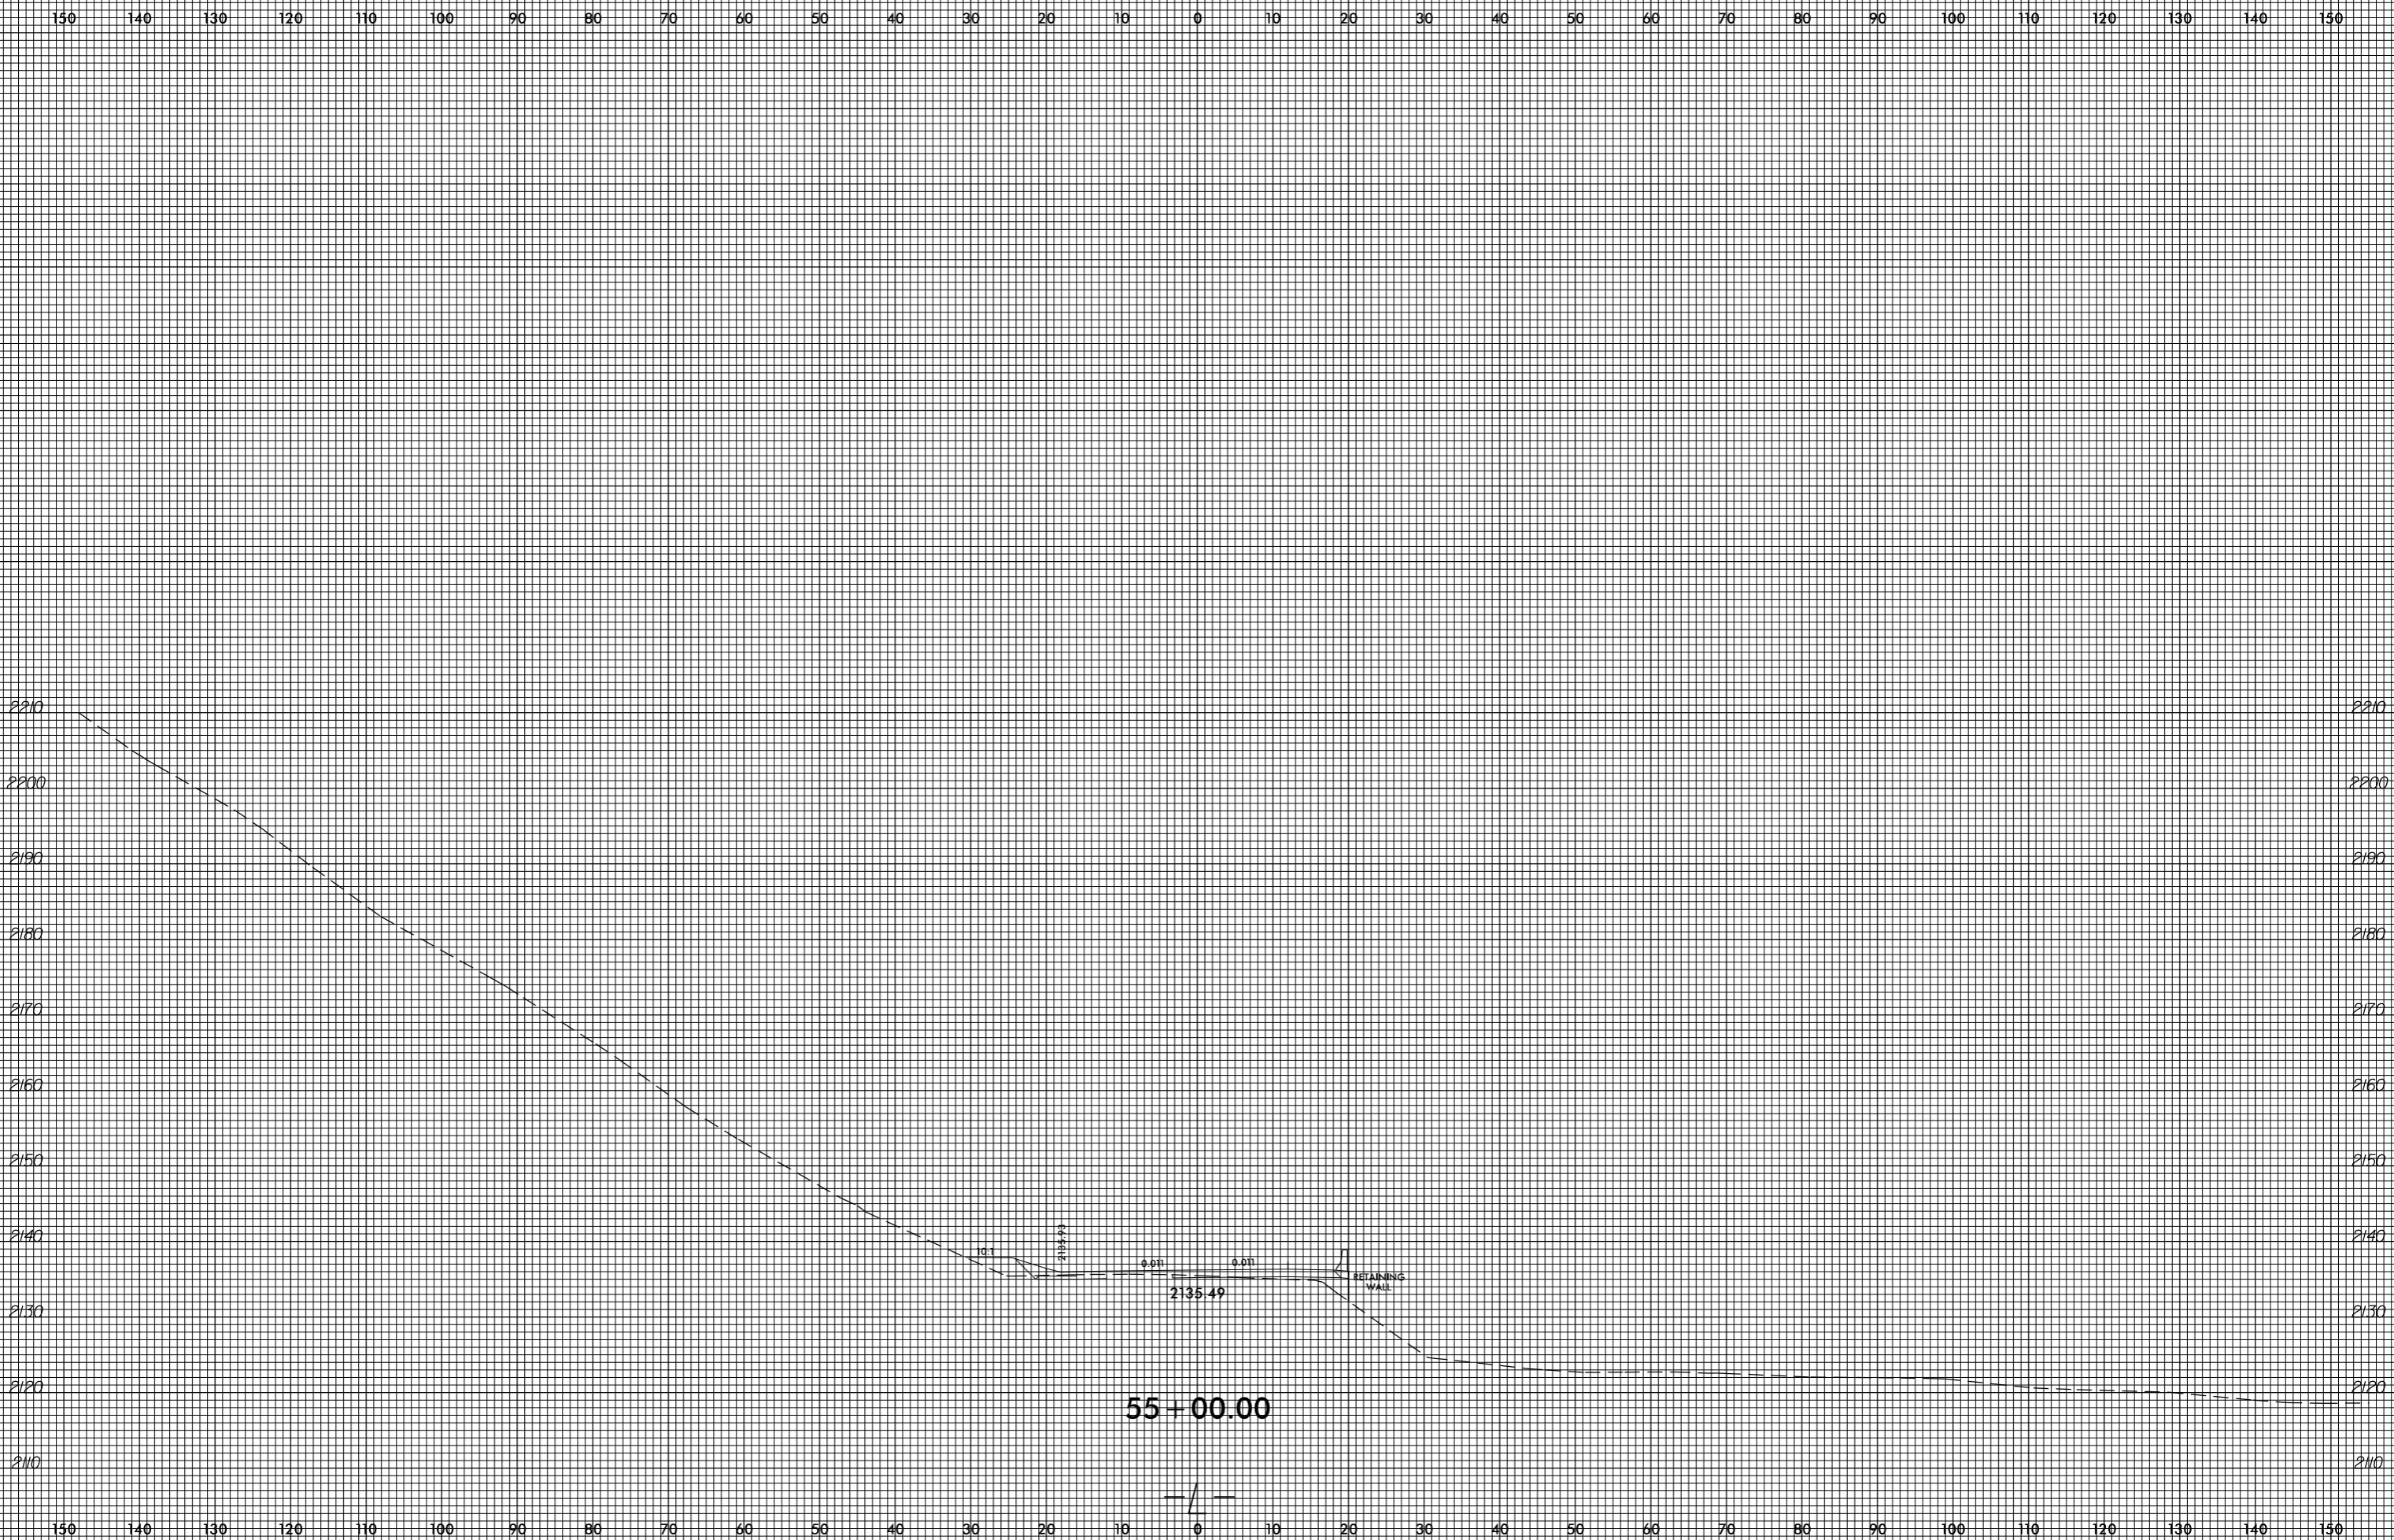

invalid expression
i:\xsc\4753.Rev...xp.L.dgn
US:ET:perstamk

55 + 00.00

