


8/23/99

0 5 10	PROJ. REFERENCE NO. R-4753	SHEET NO. X-61
--------	-------------------------------	-------------------

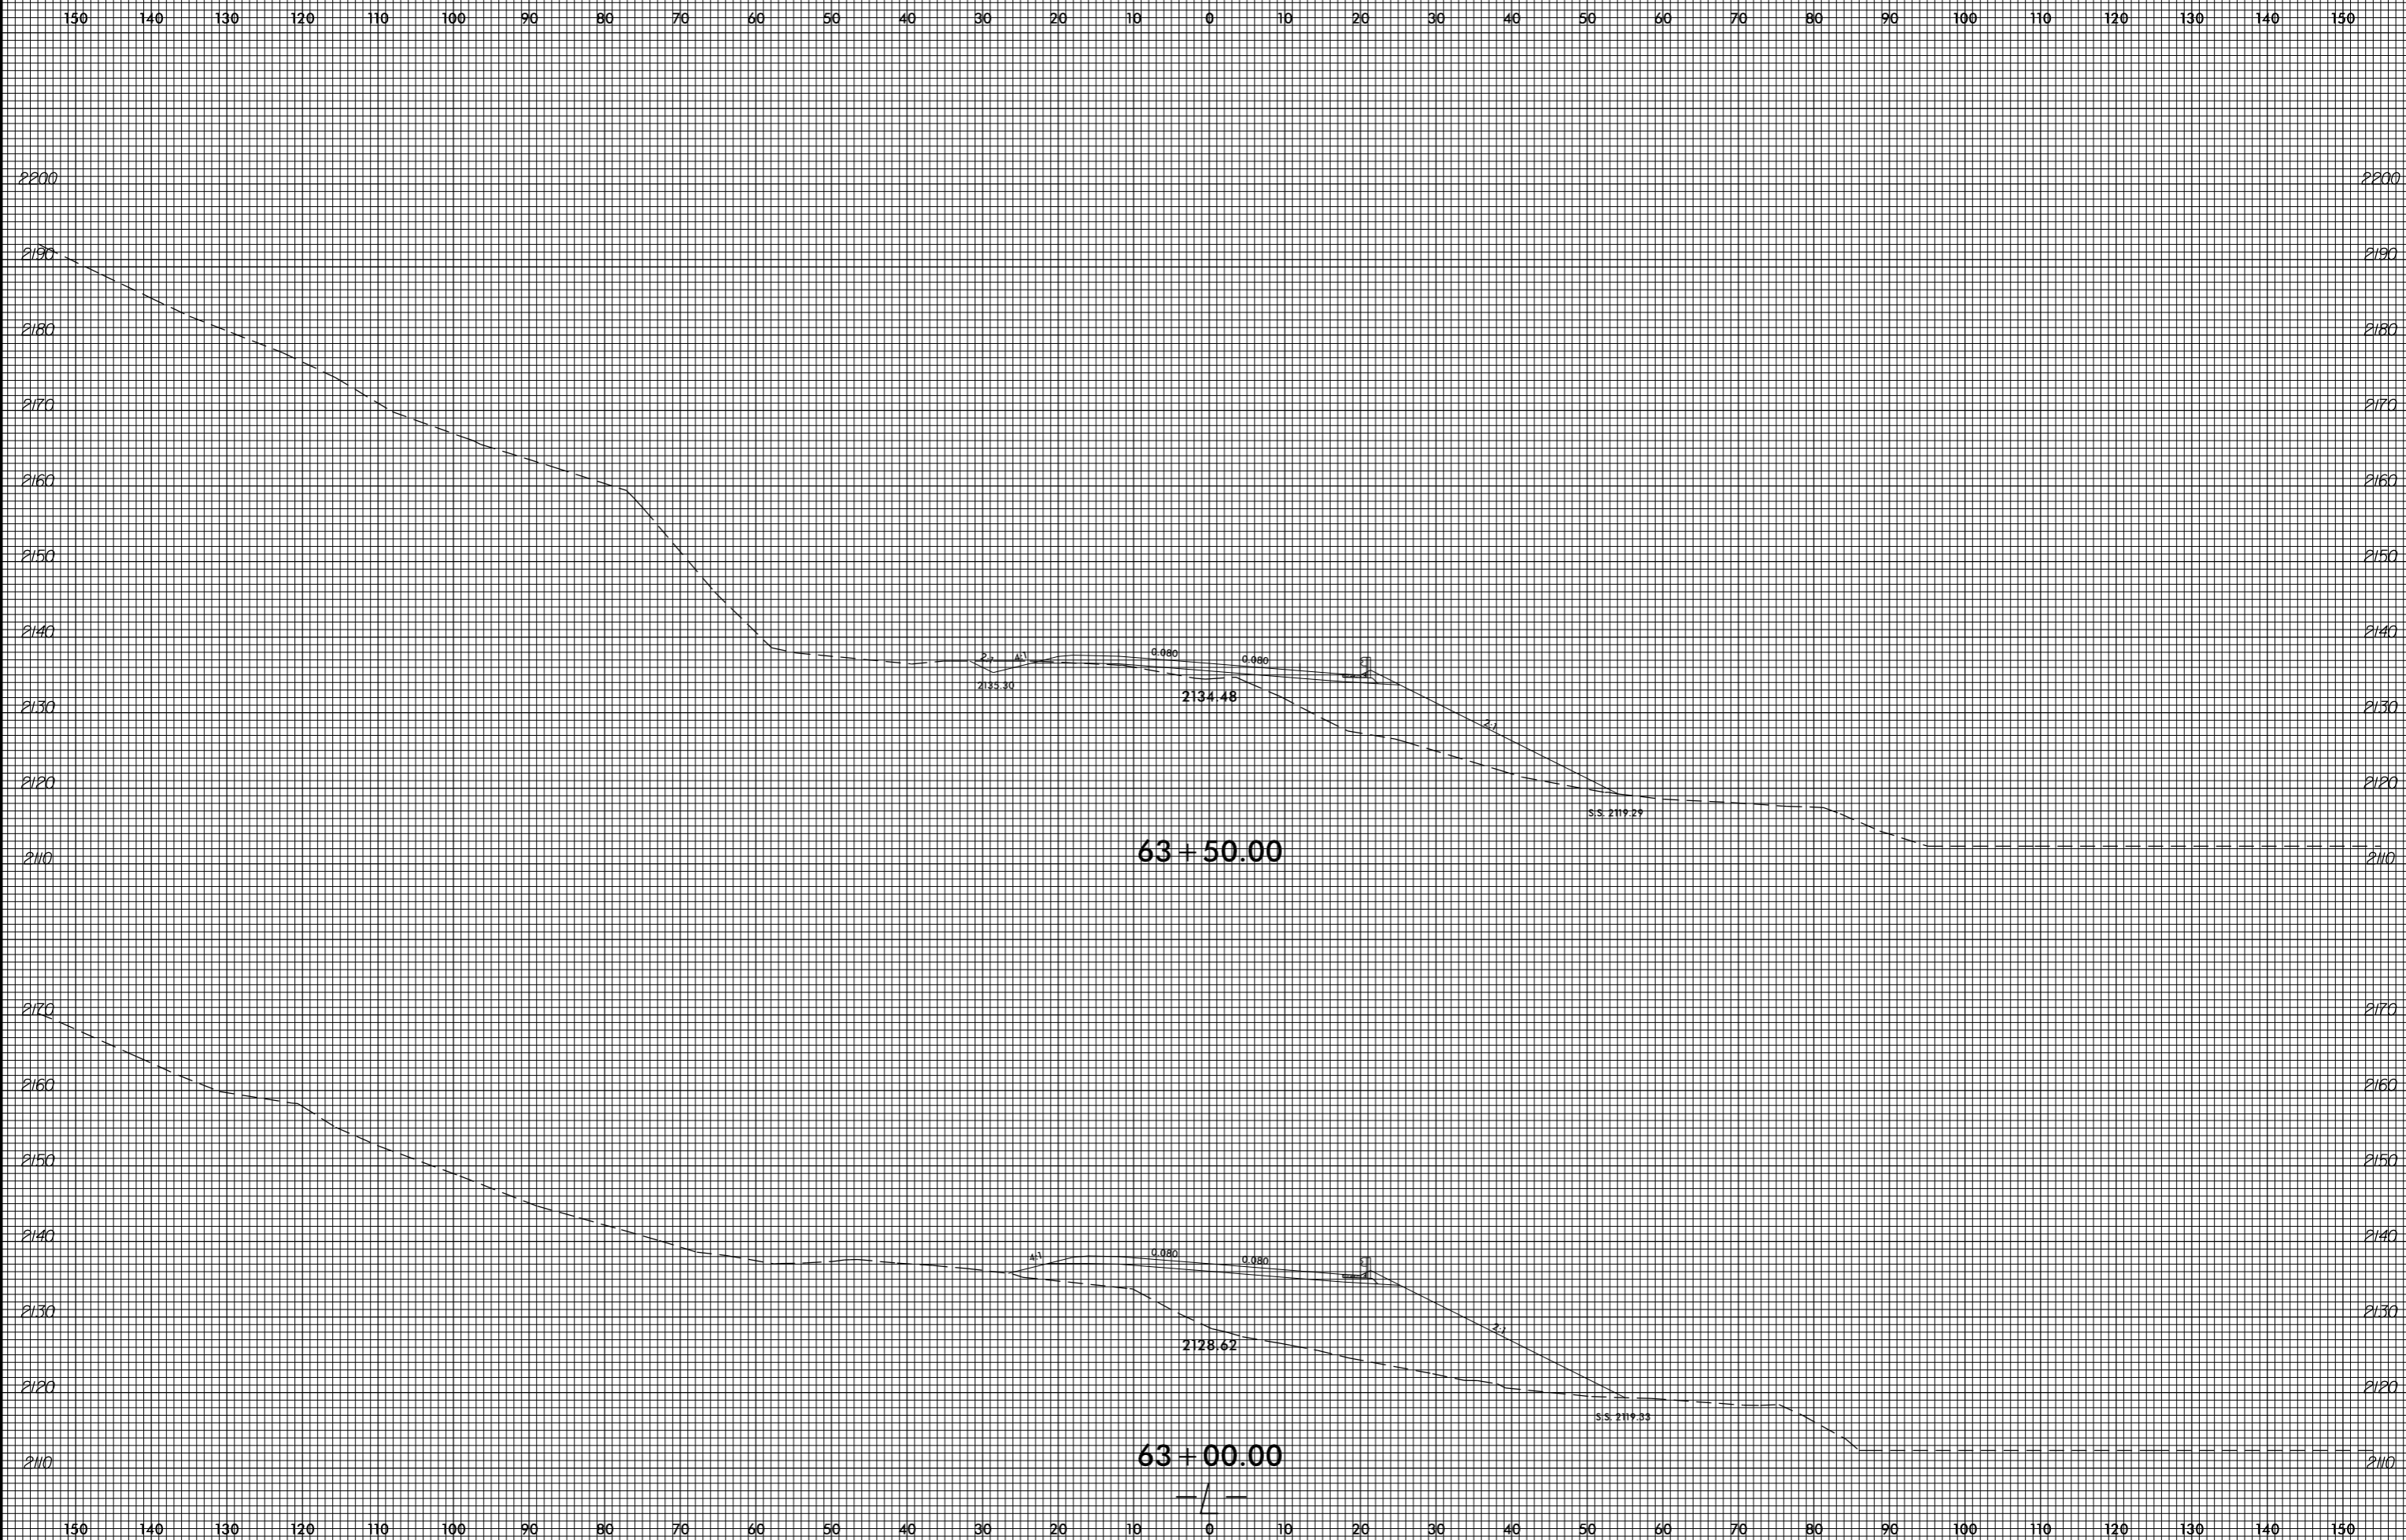

invalid expression
it: X:\sc\14753_Rev\xp1.L.dgn
US: EIT: eers@stark