


8/23/99

0 5 10	PROJ. REFERENCE NO. R-4753	SHEET NO. X-105
--------	-------------------------------	--------------------

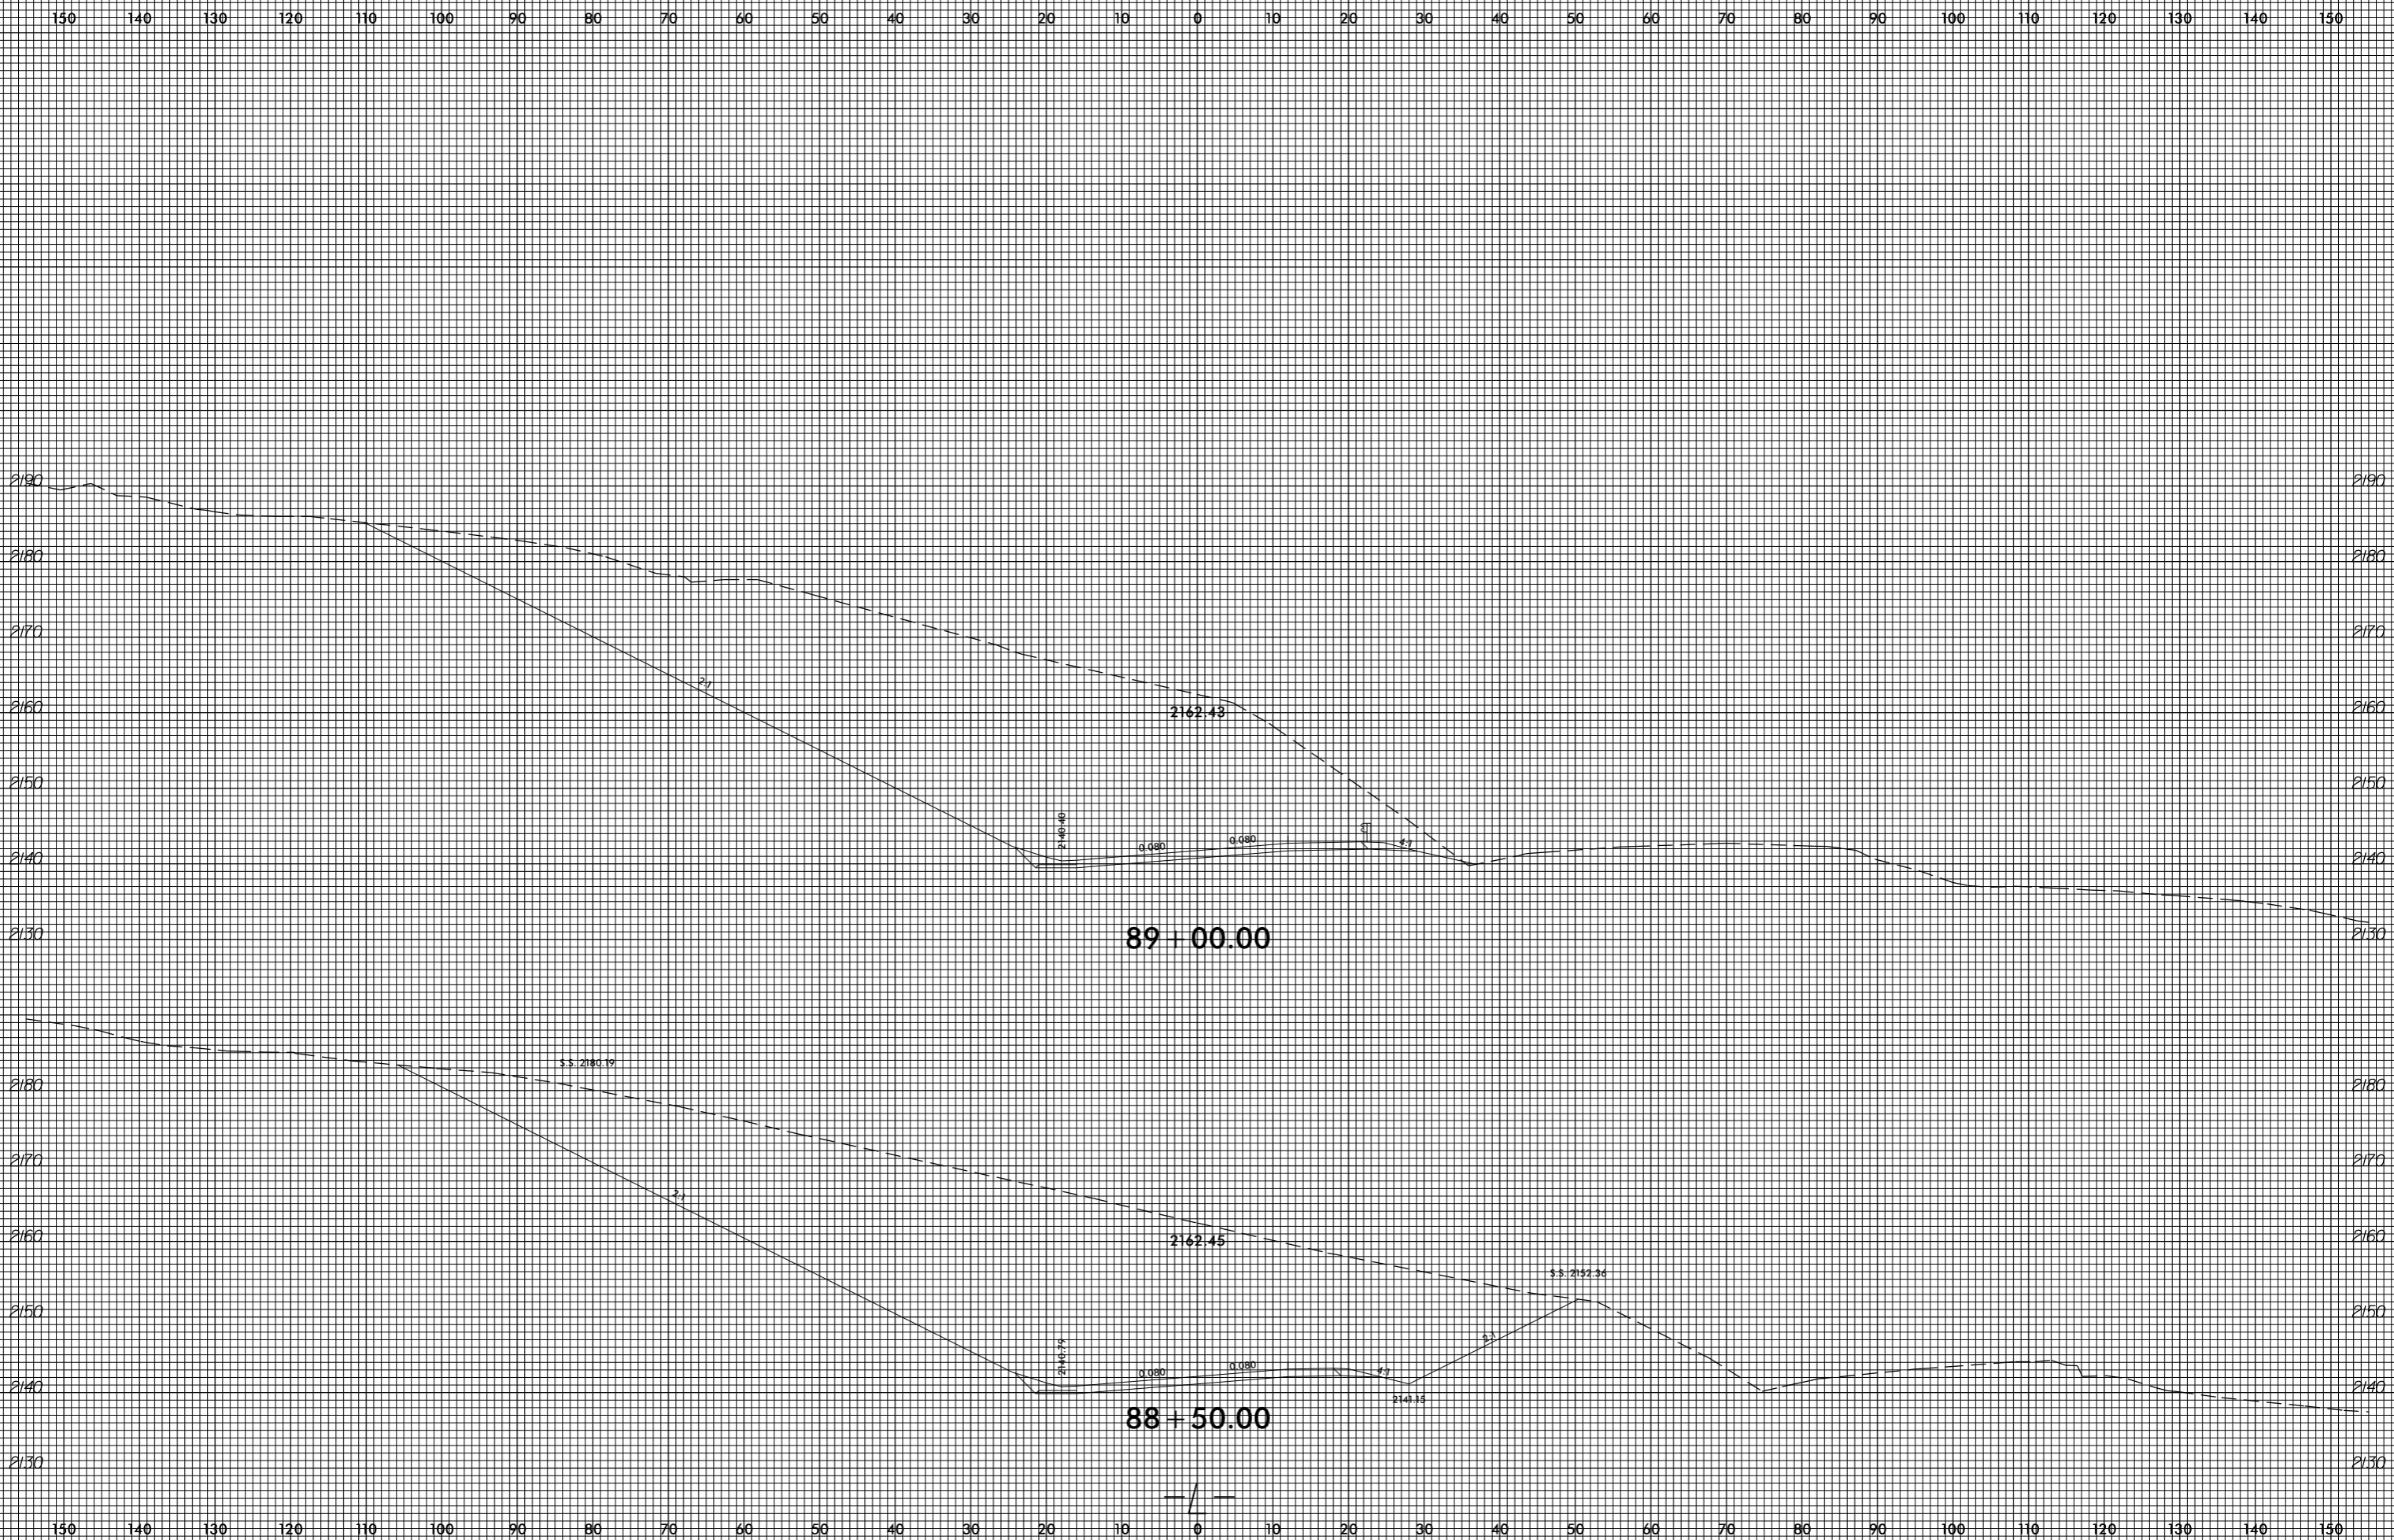

invalid expression  
i:\xsc\4753\Ref\pl.L.dgn  
User: eers@stark