


8/23/99

0 5 10	PROJ. REFERENCE NO. R-4753	SHEET NO. X-188
--------	-------------------------------	--------------------

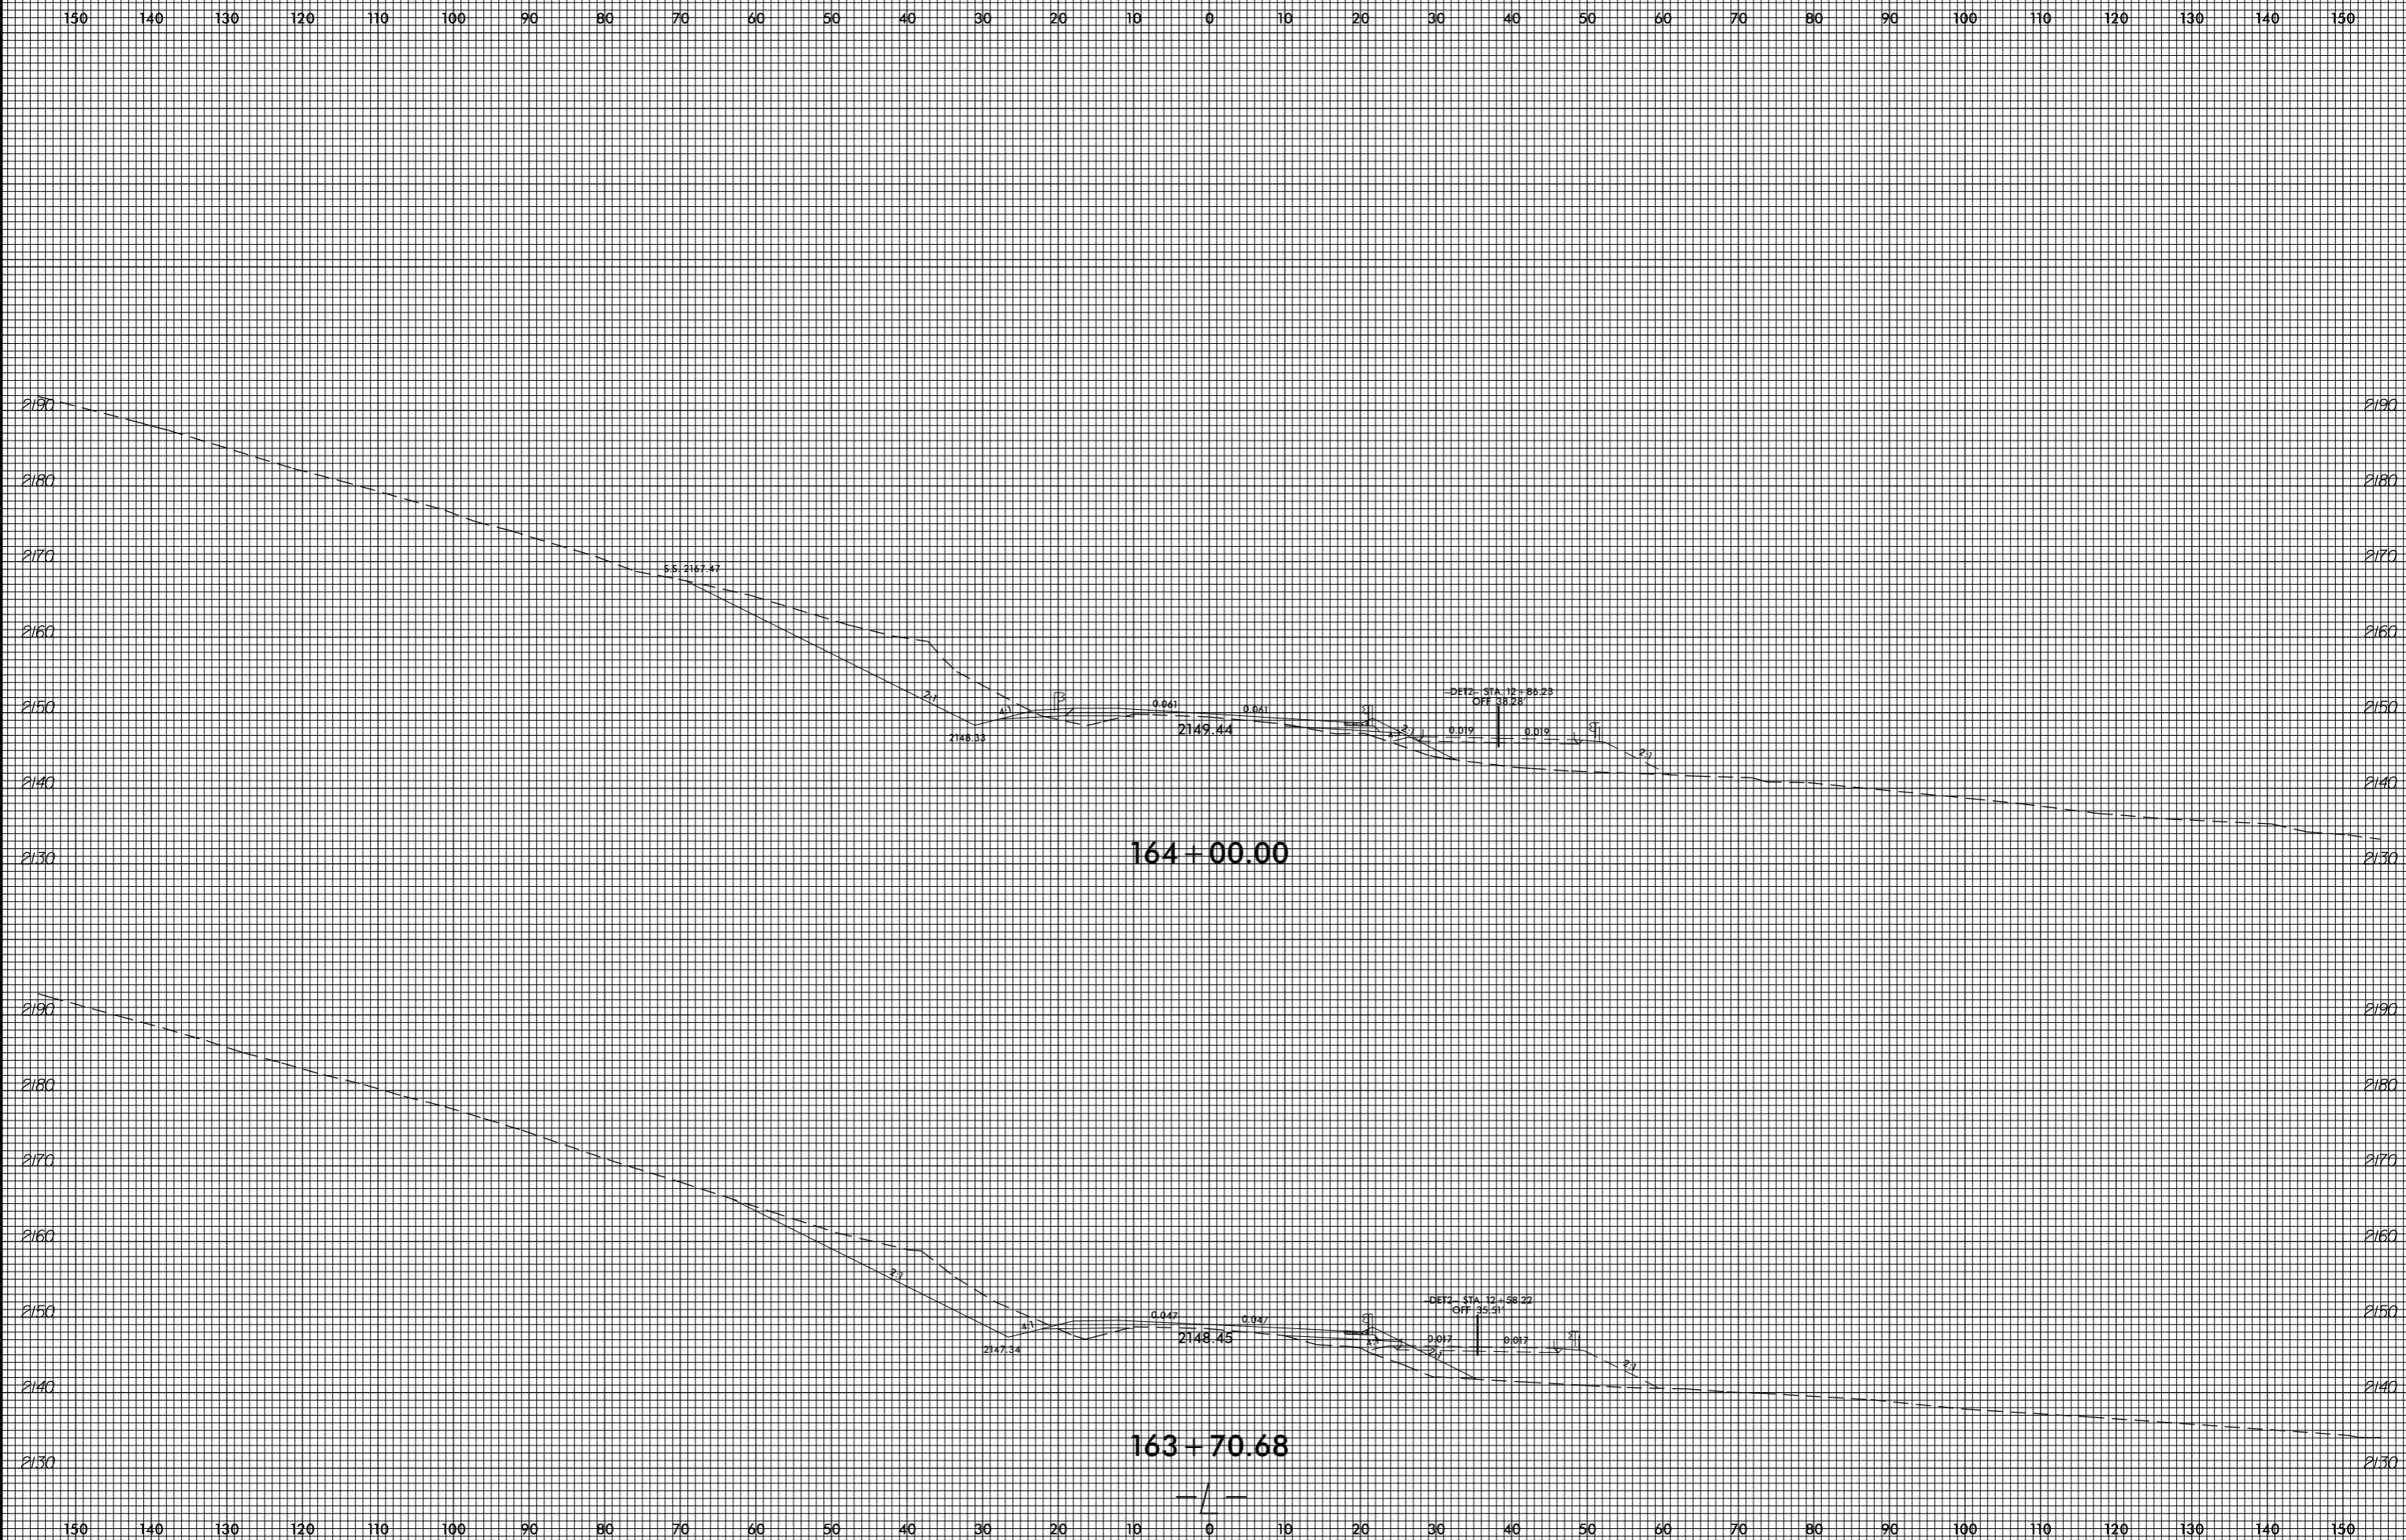

invalid expression
i:\asc\14753_Rdy_xpl.L.dgn
User: eers@amk