


STATE	STATE PROJECT REFERENCE NO.	SHEET NO.
N.C.	2017CPT.01.11.10581.1, ETC.	1
STATE PROJ. NO.	F.A. PROJ. NO.	DESCRIPTION
2017CPT.01.11.10581.1		MAP 1
2017CPT.01.11.10581.2		MAP 2
2017CPT.01.11.10581.5		MAP 3

STATE OF NORTH CAROLINA
DIVISION OF HIGHWAYS

MARTIN COUNTY

LOCATION: MAP 1 US 13/US 64 WBL FROM NC 903 TO EDGECOMBE CO.
MAP 2 US 13/US 64 EBL FROM EDGECOMBE CO. TO NC 903
MAP 3 US 17 END 4 LANE SECTION TO BEAUFORT CO.

TYPE OF WORK: MILLING, RESURFACING, AND LONG-LIFE PAVEMENT MARKINGS

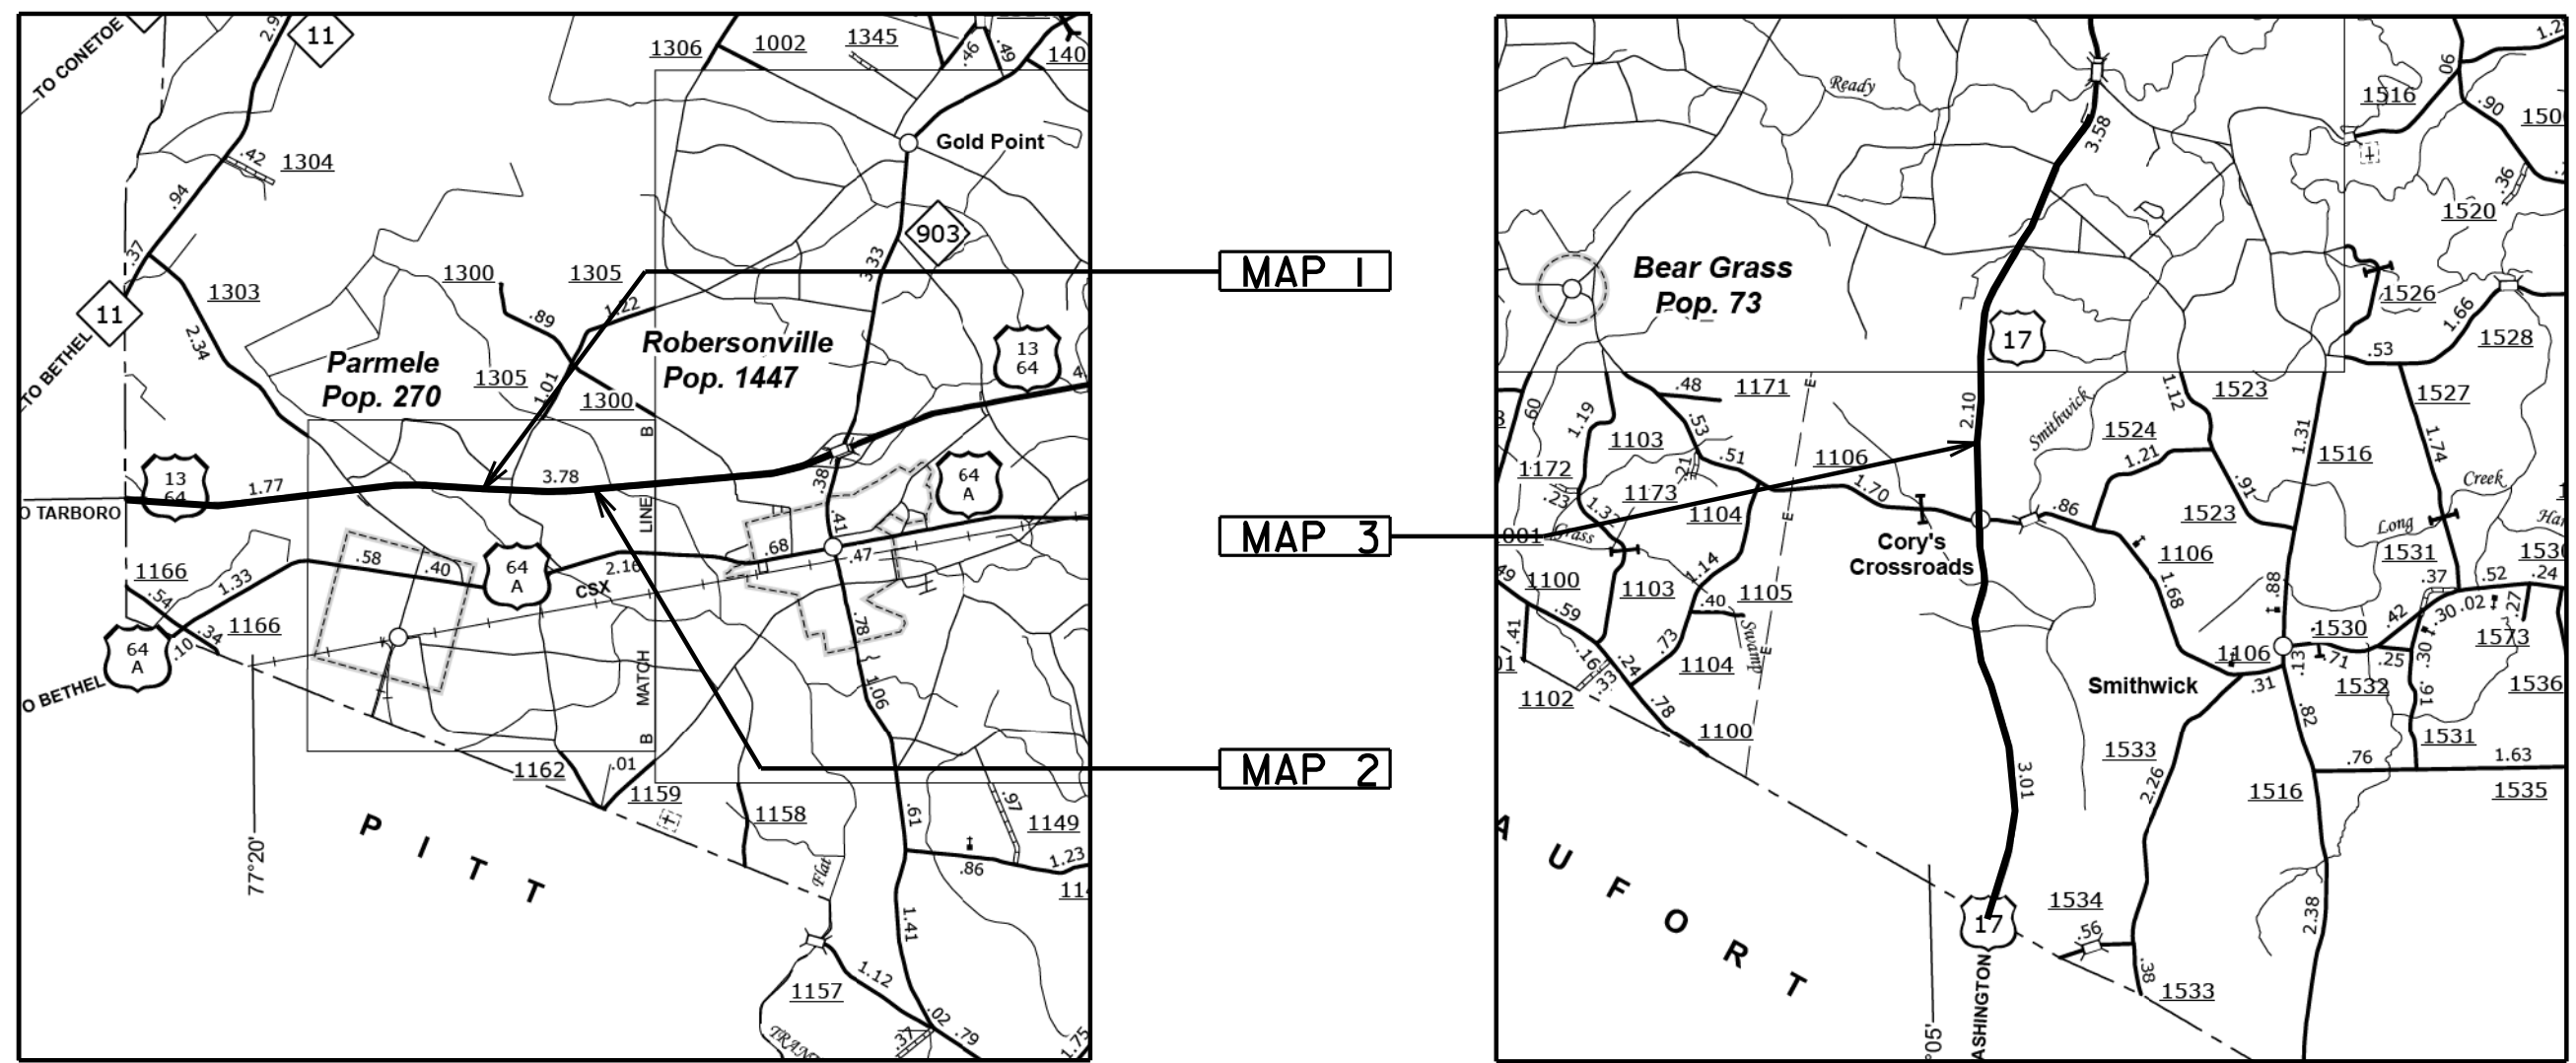

CONTRACT: C203964 WBS PROJECT: 2017CPT.01.11.10581.1, ETC.

NTS

PROJECT LENGTH

LENGTH OF ROADWAY PROJECT MAP 1 = 5.417 MI.
LENGTH OF ROADWAY PROJECT MAP 2 = 5.417 MI.
LENGTH OF ROADWAY PROJECT MAP 3 = 6.117 MI.


Prepared in the Office of:
DIVISION OF HIGHWAYS
113 Airport Dr., Edenton NC, 27932

2012 STANDARD SPECIFICATIONS

LETTING DATE:

W.B. HOBBS, P.E.
DIVISION PROJECT MANAGER

C.E. SLACHTA
DIVISION PROPOSALS ENGINEER

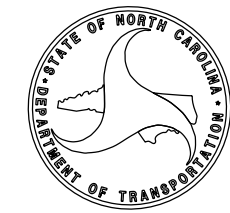

I7-NOV-2016 11:50 S:\Contracts\Resurfacing Projects\Martin (January 2017)\map sheet 1.dgn