

STATE	STATE PROJECT REFERENCE NO.	SHEET NO.
N.C.	2017CPT.01.11.10581.1, ETC.	2
STATE PROJ. NO.	F.A. PROJ. NO.	DESCRIPTION
2017CPT.01.11.10581.6		MAP 4
2017CPT.01.11.10581.7		MAP 5


STATE OF NORTH CAROLINA  
DIVISION OF HIGHWAYS

**MARTIN COUNTY**

LOCATION: MAP 4 US 13 WBL (US 64) - FROM SR 1138 OVERPASS TO NC 903

MAP 5 US 13 EBL (US 64) - FROM NC 903 TO SR 1138 OVERPASS

TYPE OF WORK: MILLING, RESURFACING, AND LONG-LIFE PAVEMENT MARKINGS

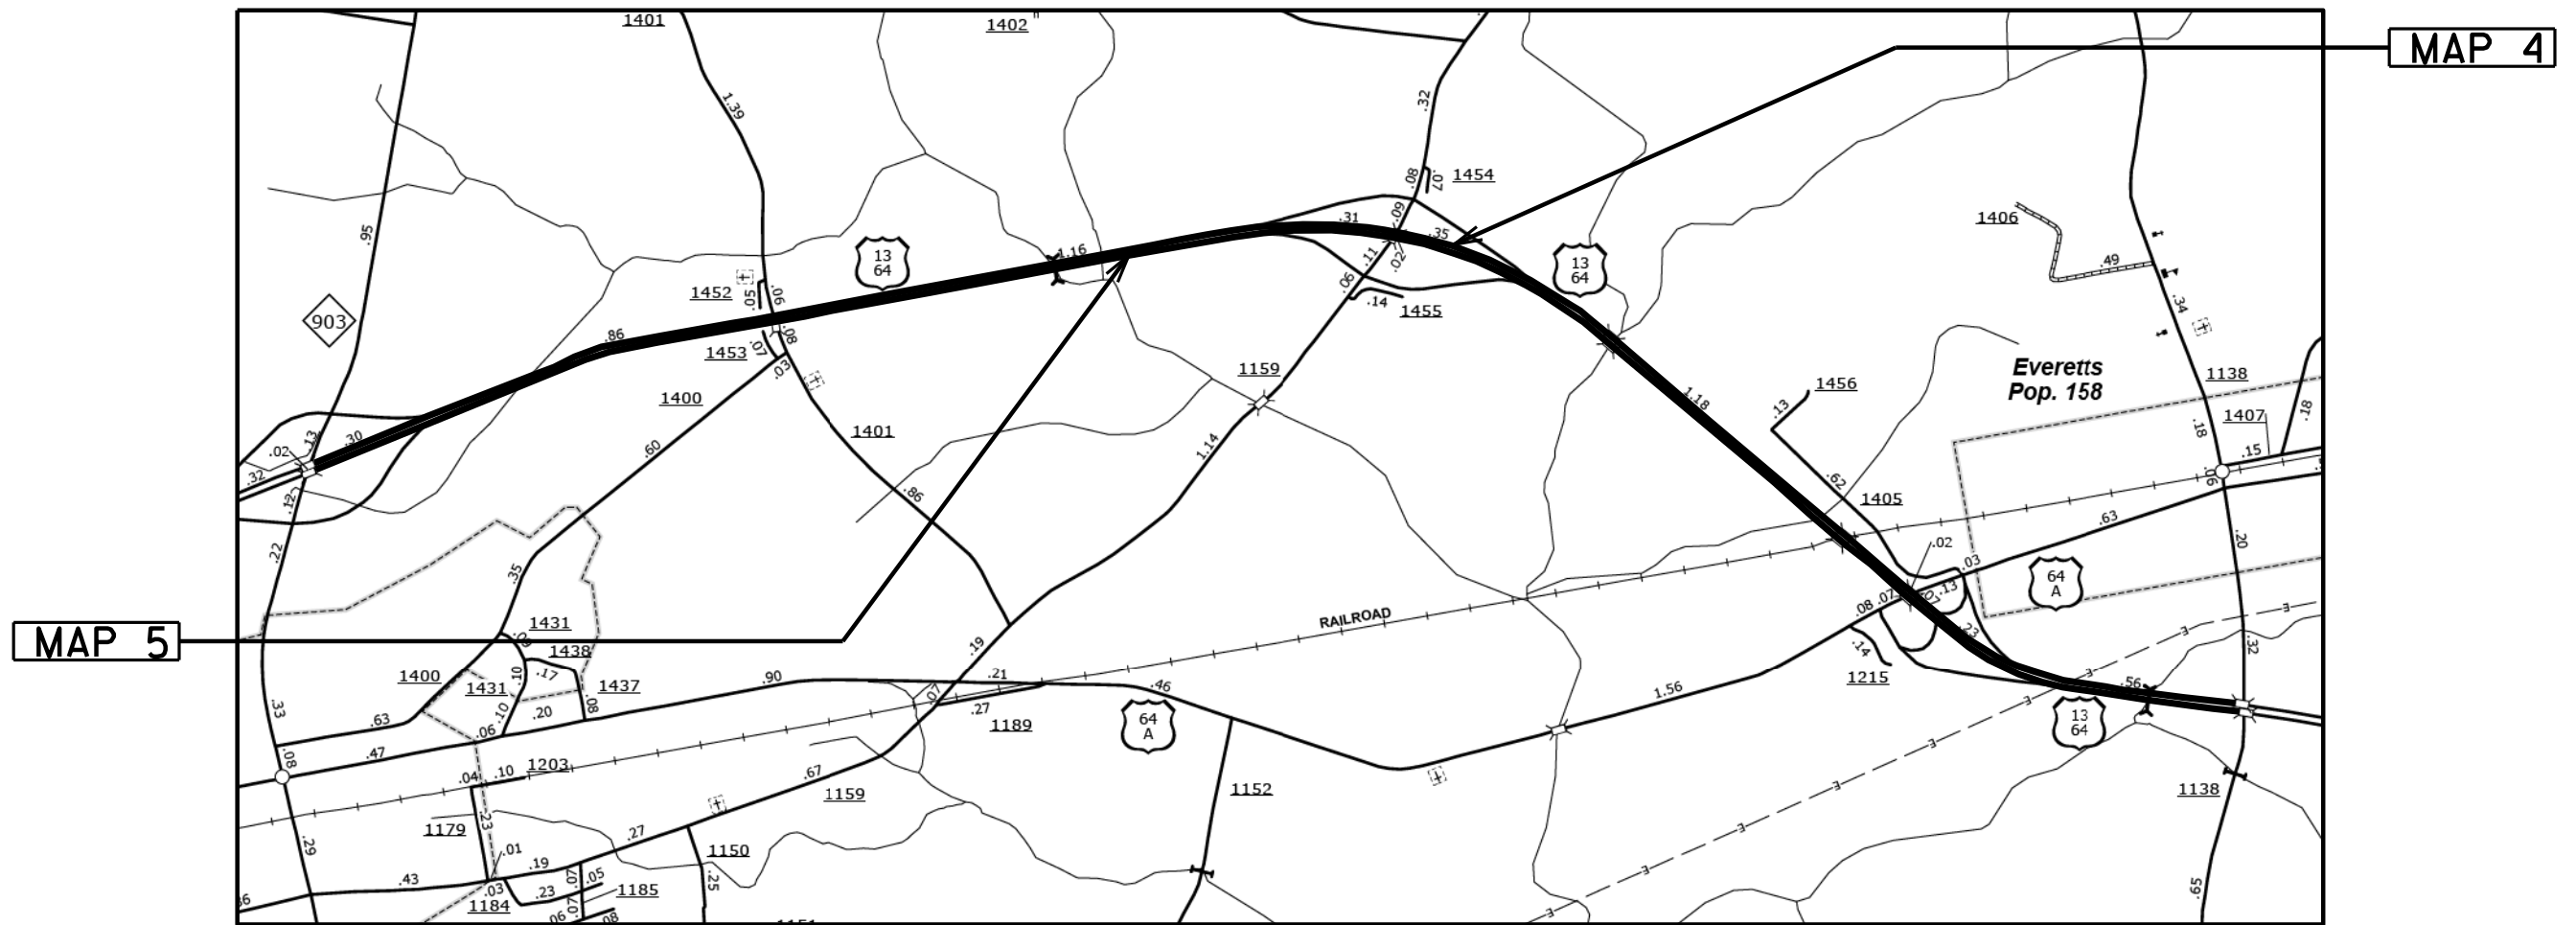

**NTS**

**PROJECT LENGTH**

LENGTH OF ROADWAY PROJECT MAP 4 = 5.066 MI.

LENGTH OF ROADWAY PROJECT MAP 5 = 5.066 MI.

Prepared in the Office of:  
**DIVISION OF HIGHWAYS**  
113 Airport Dr., Edenton NC, 27932

2012 STANDARD SPECIFICATIONS

LETTING DATE:

**W.B. HOBBS, P.E.**  
DIVISION PROJECT MANAGER

**C.E. SLACHTA**  
DIVISION PROPOSALS ENGINEER

