

**TIP Project: R-3826**




STATE OF NORTH CAROLINA  
DIVISION OF HIGHWAYS

Project No.	Sheet No.
R-3826	Sig. 1.0

**MARTIN COUNTY**

**LOCATION: NC 125 WILLIAMSTON BYPASS FROM SR 1182 (EAST COLLEGE ROAD) TO NC 125 NORTHWEST OF WILLIAMSTON**

**TYPE OF WORK: TRAFFIC SIGNALS**

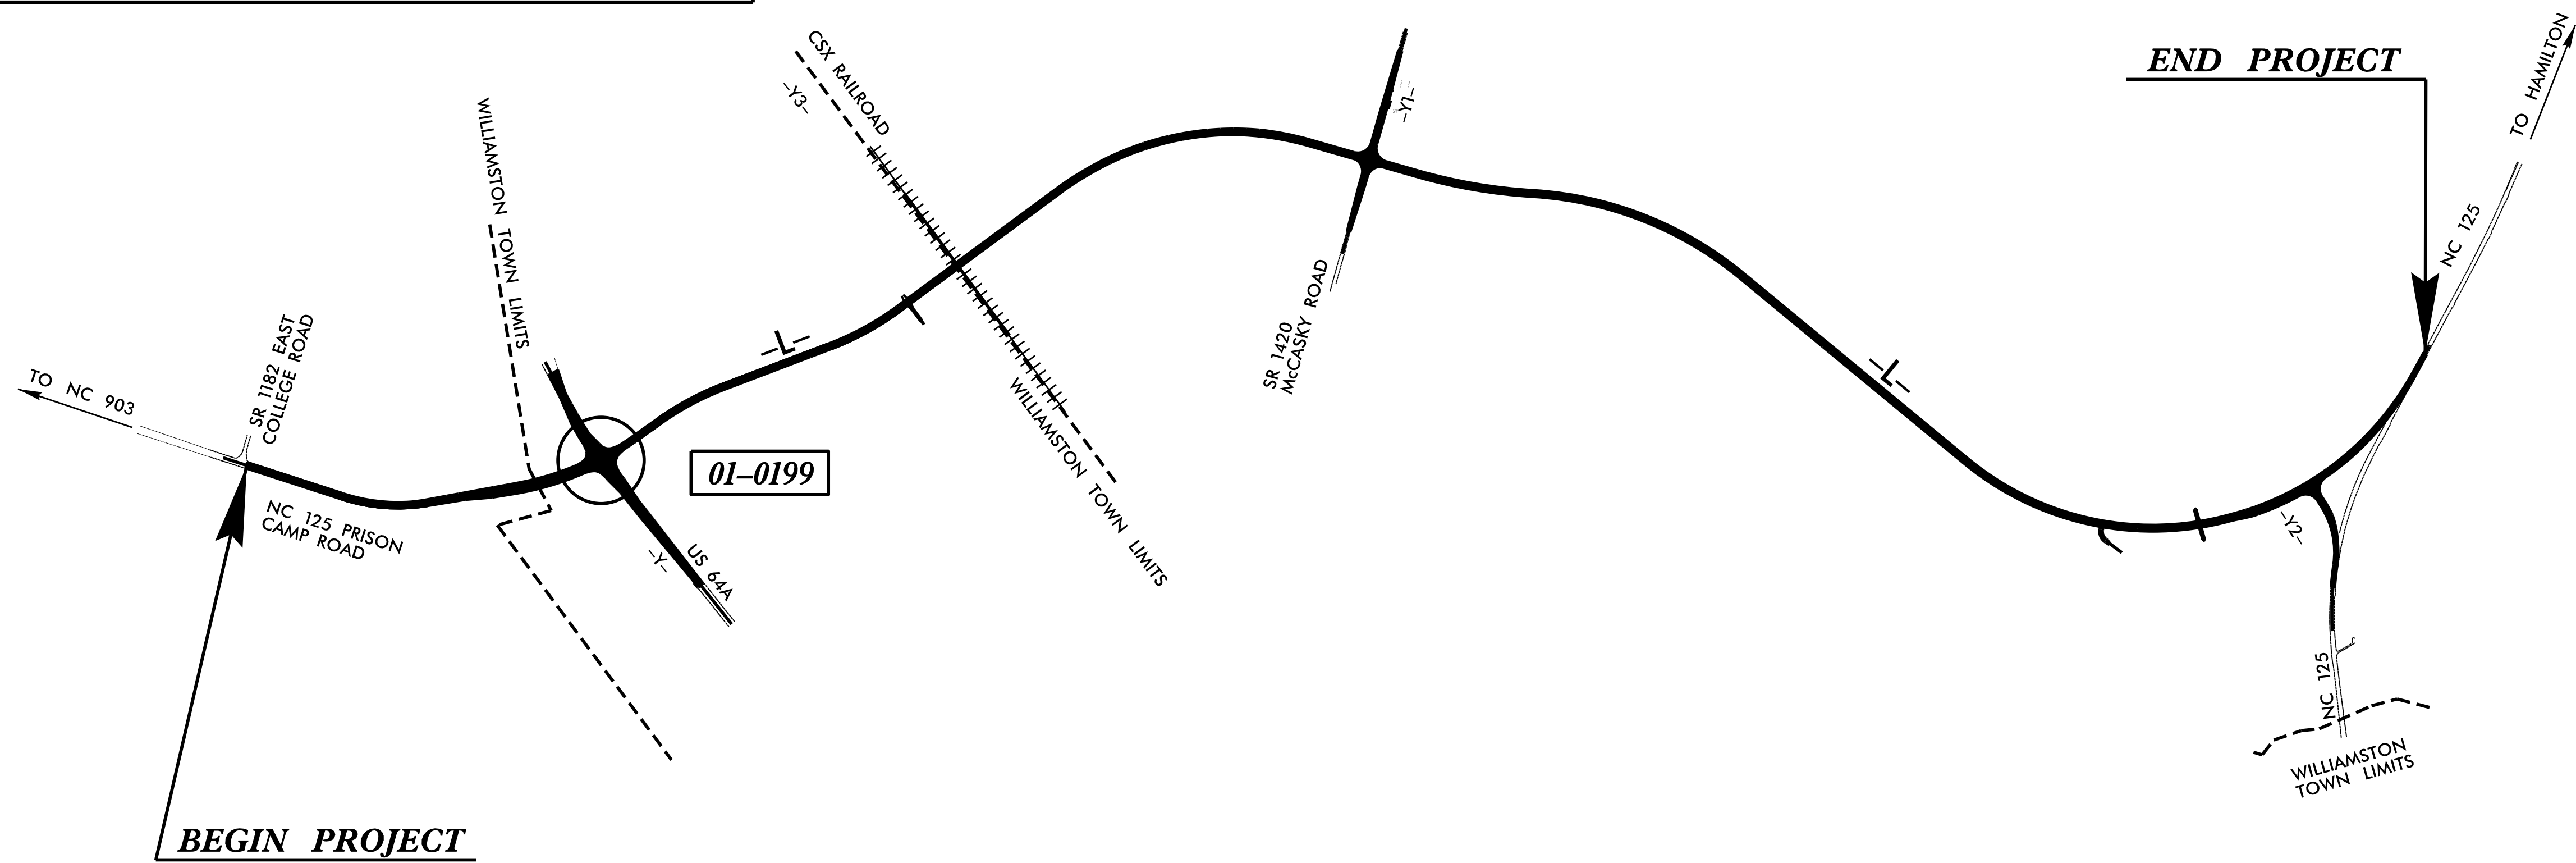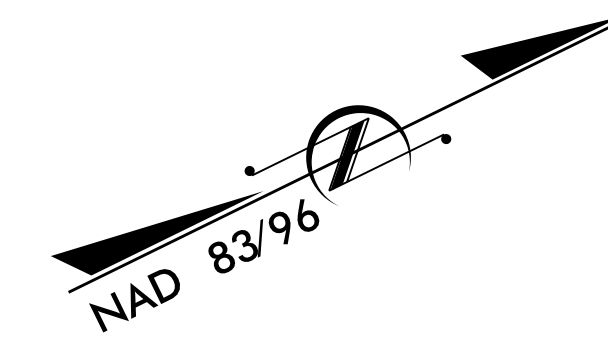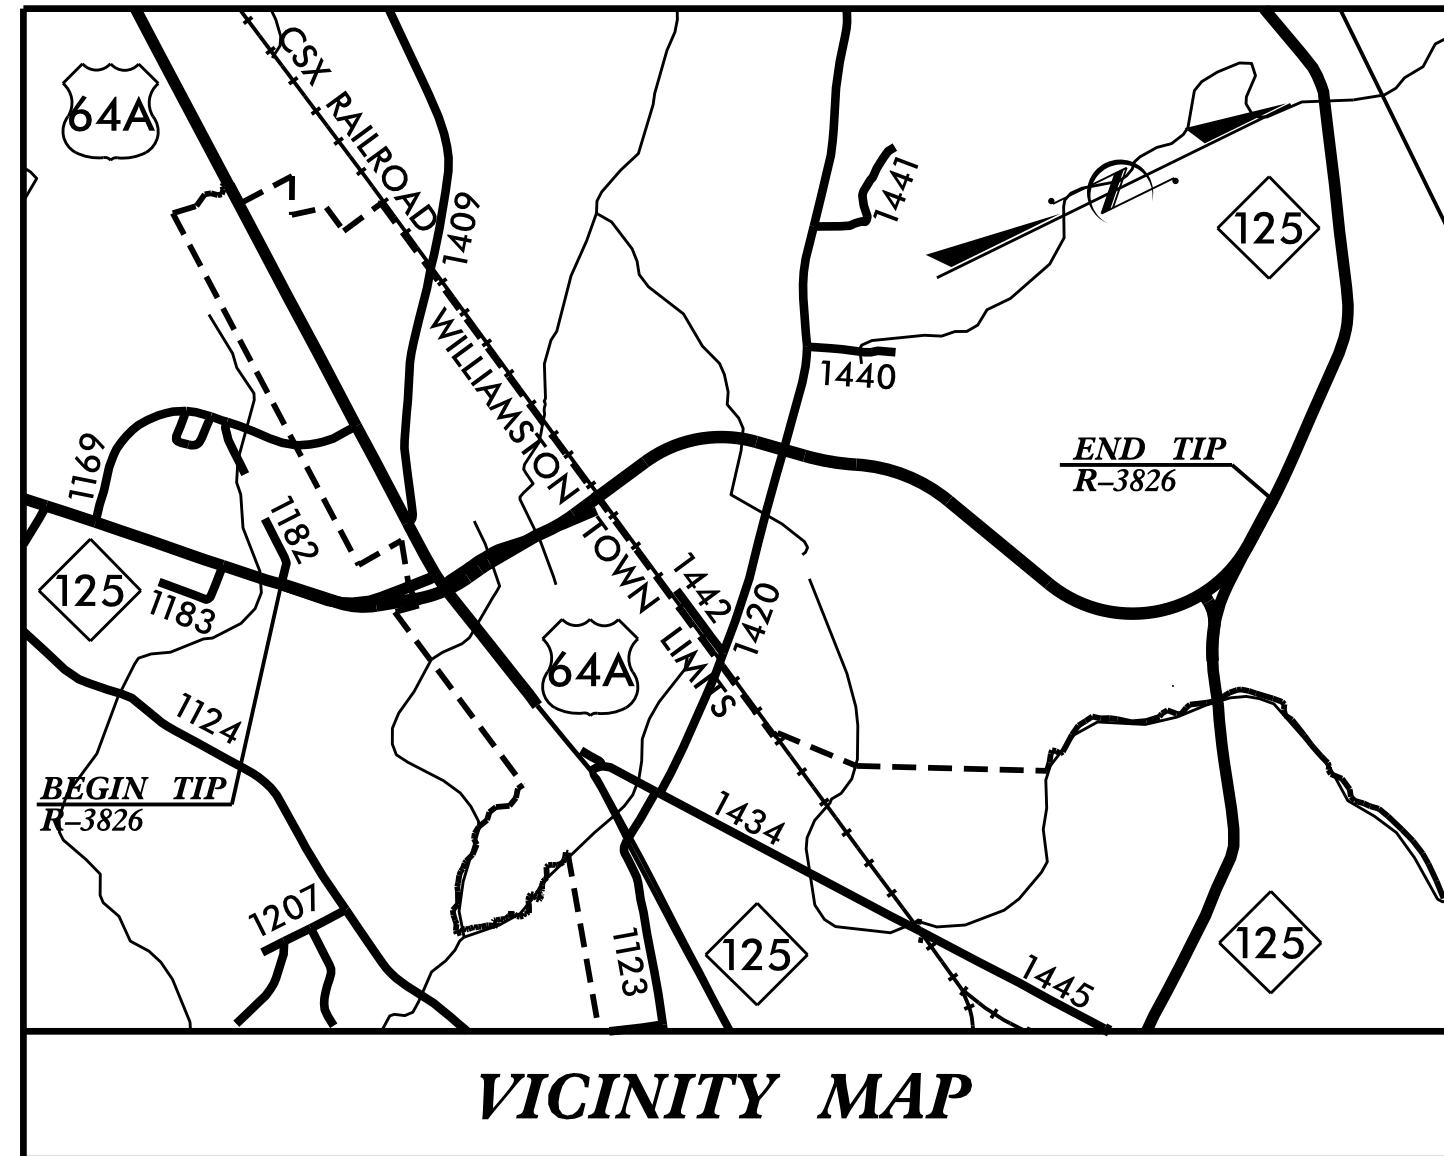

Refer to Roadway Standard Drawings NCDOT dated January 2012 and Standard Specifications for Roads and Structures dated January 2012.

**Index of Plans**


Sheet #	Reference #	Location/Description
Sig. 1.0	-----	Title Sheet
Sig. 2.0-2.2	01-0199 Temp1	US 64 Alt. at NC 125 (Prison Camp Rd) / SR 1458 (Greenville Ave.)
Sig. 3.0-3.2	01-0199 Temp2	US 64 Alt. at NC 125 (Prison Camp Rd) / SR 1458 (Greenville Ave.)
Sig. 4.0-4.4	01-0199 Final	US 64 Alt. at NC 125 (Prison Camp Rd) / SR 1458 (Greenville Ave.)
Sig. M1-M8		Metal Pole Standards

**Transportation Mobility and Safety Division**

Contacts:

Jason P. Galloway, PE - Eastern Region Signals Engineer  
Keith M. Mims, PE - Signal Equipment Design Engineer

Prepared in the Office of:  
DIVISION OF HIGHWAYS  
TRANSPORTATION MOBILITY AND SAFETY  
DIVISION

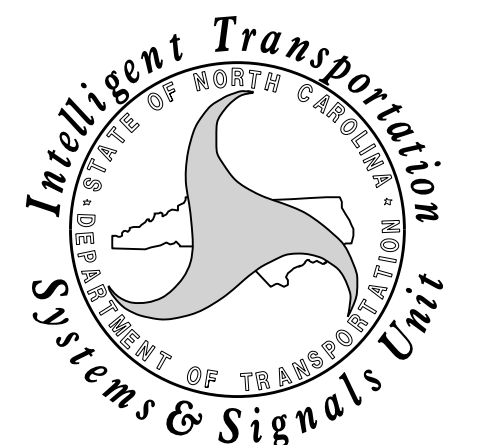

750 N. Greenfield Parkway, Garner, NC 27529

03-0CT-2016.dwg  
R:\Prof\Fire\Signals\Design\Signals\01-0199\R3826\_NEW.tsh.dgn