

NOT TO SCALE









**DOCUMENT NOT CONSIDERED FINAL  
UNLESS ALL SIGNATURES COMPLETED**

PROJECT REFERENCE NO. <b>R-3826</b>	SHEET NO. <b>UC-3C</b>
DESIGNED BY: <b>CDB</b>	
DRAWN BY: <b>JNA</b>	
CHECKED BY: <b>CLS</b>	
APPROVED BY: <b>CLS</b>	
REVISED:	
NORTH CAROLINA DEPARTMENT OF TRANSPORTATION UTILITIES ENGINEERING SEC. PHONE: (919) 707-6690 FAX: (919) 250-4151	
UTILITY CONSTRUCTION PLANS ONLY	

# OWNER'S TYPICAL DETAILS

## UTILITY CONSTRUCTION

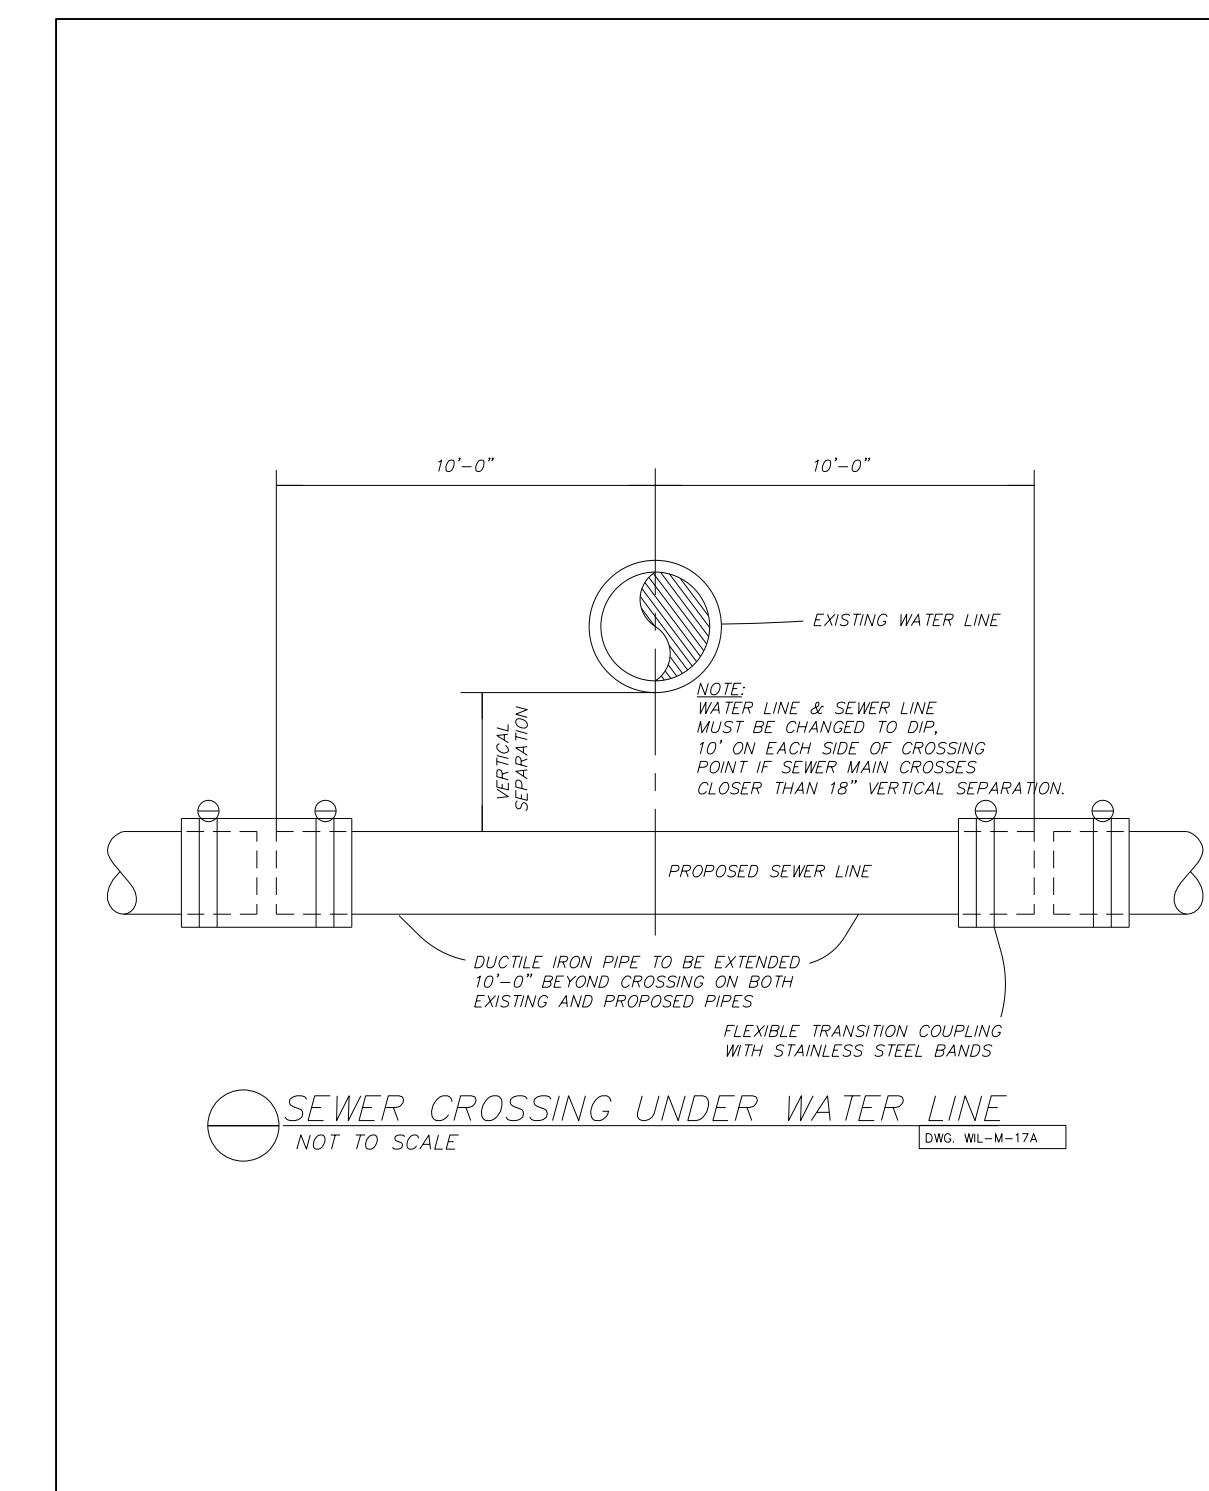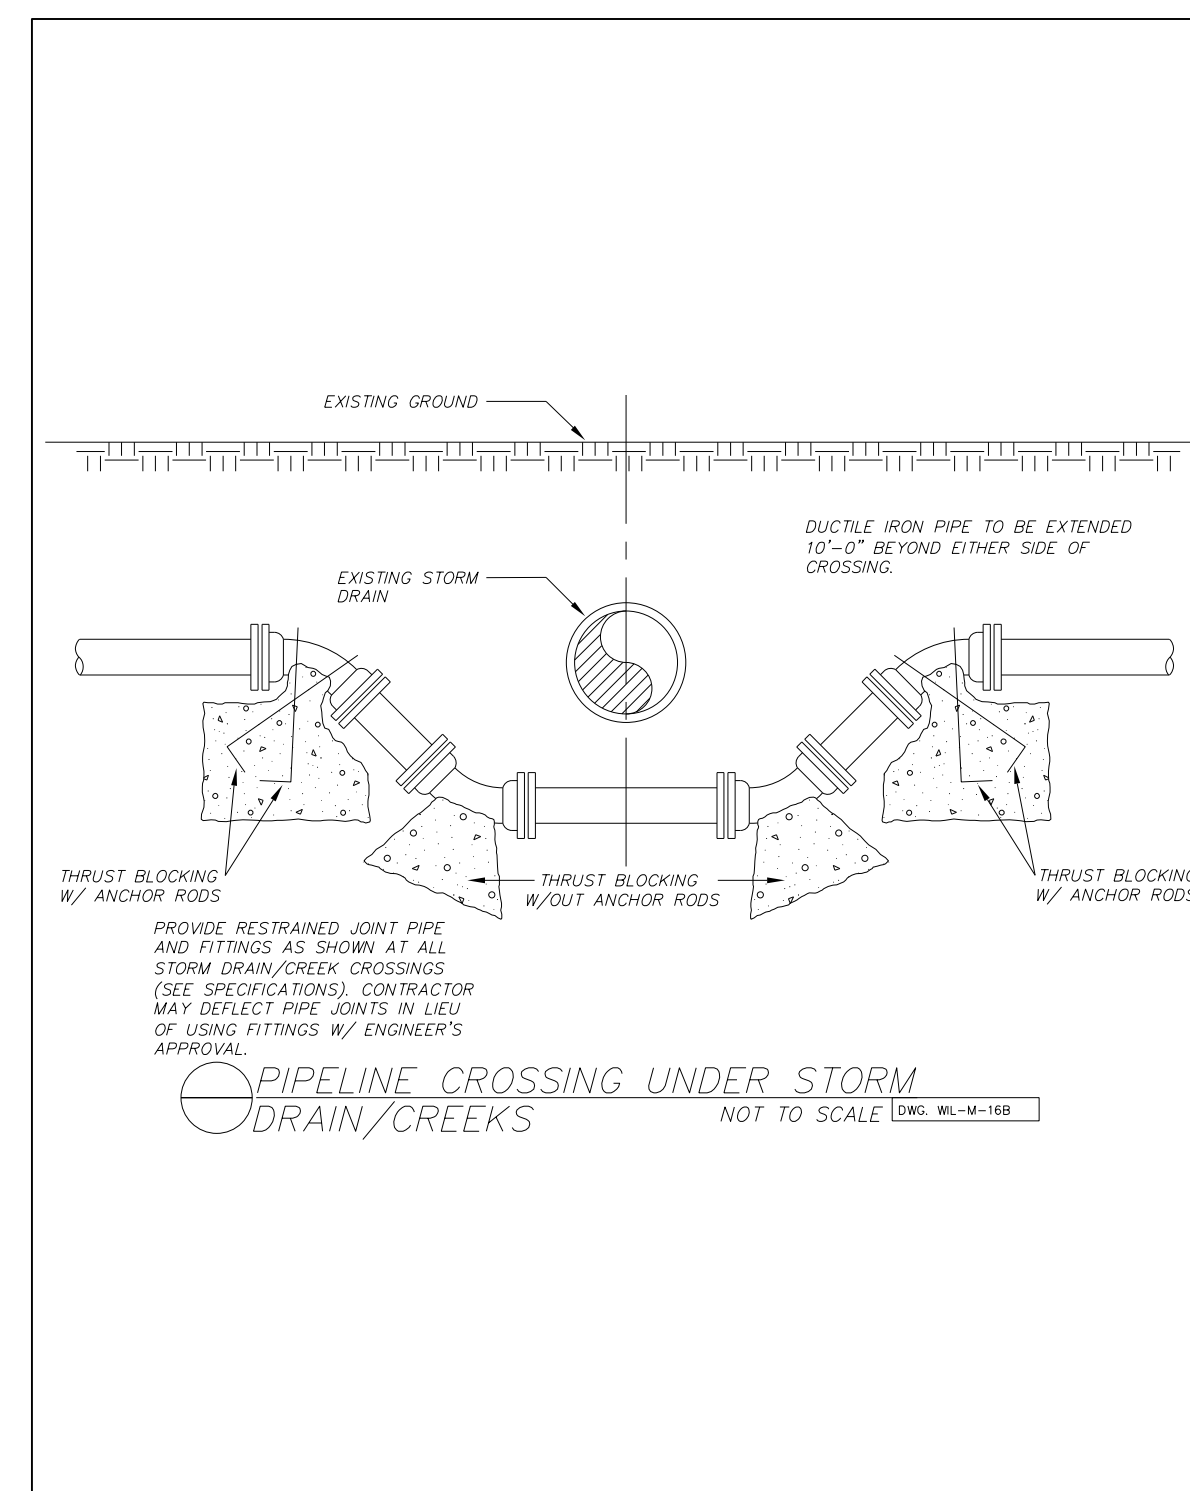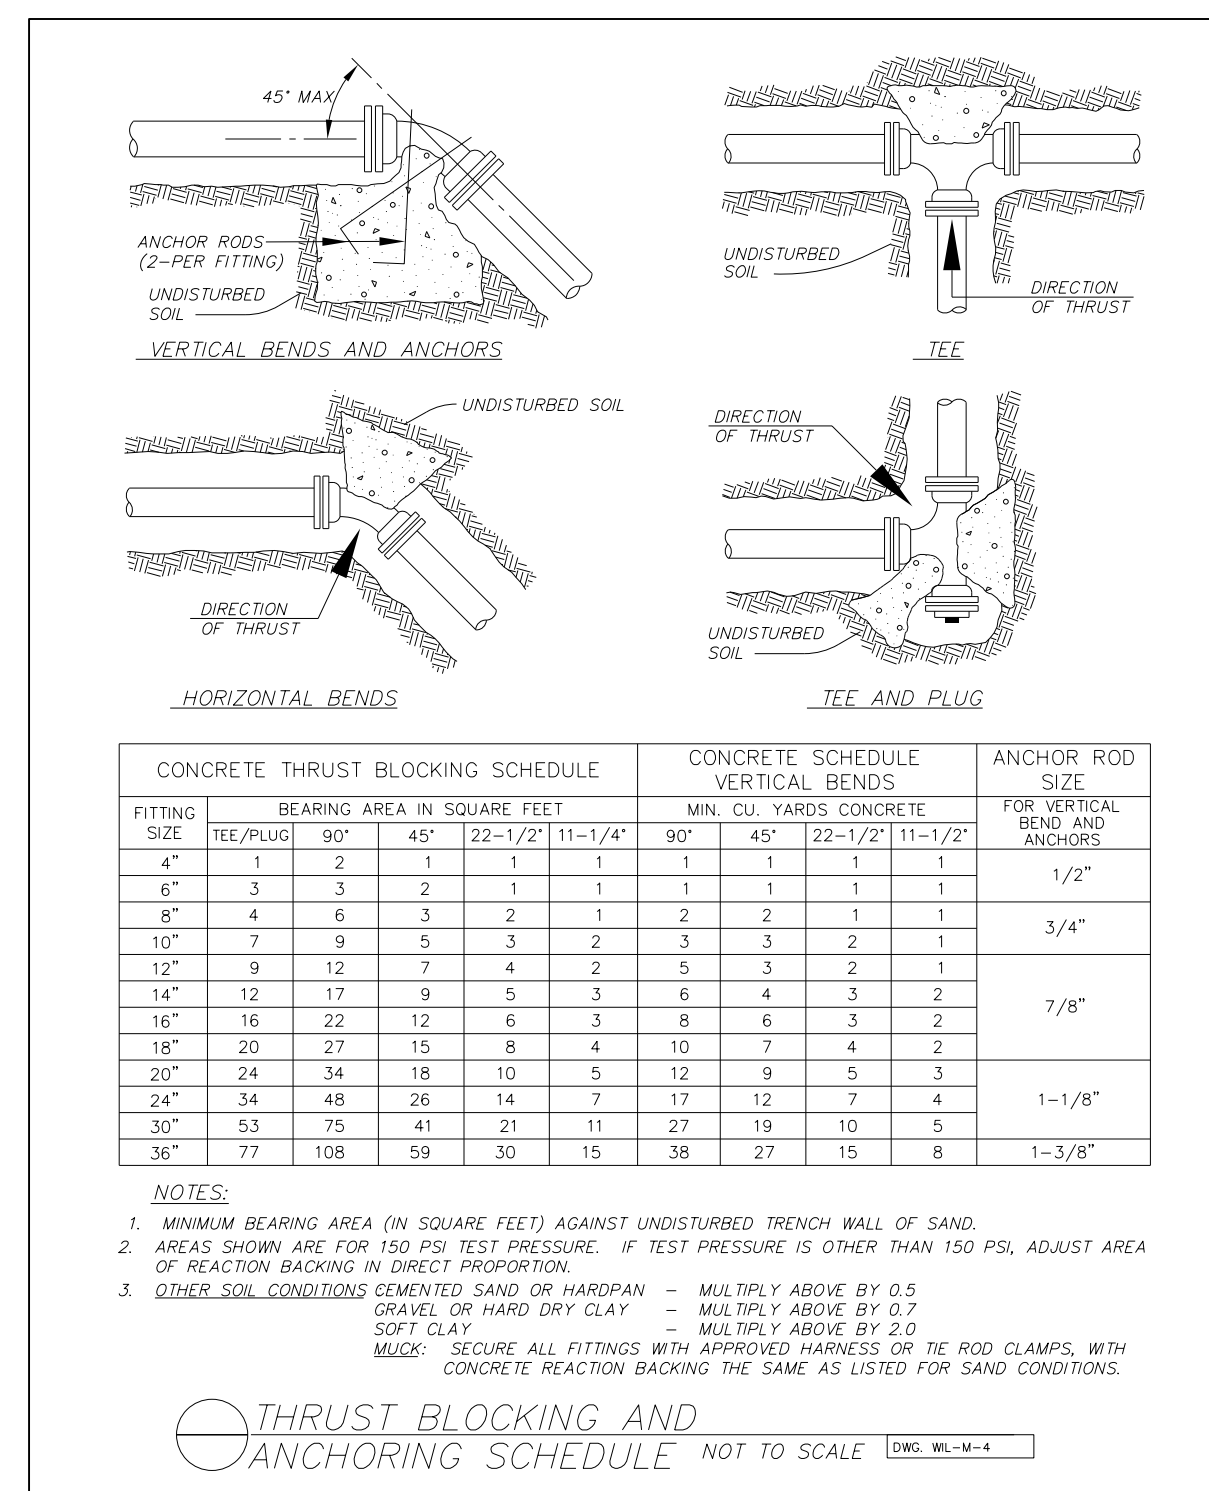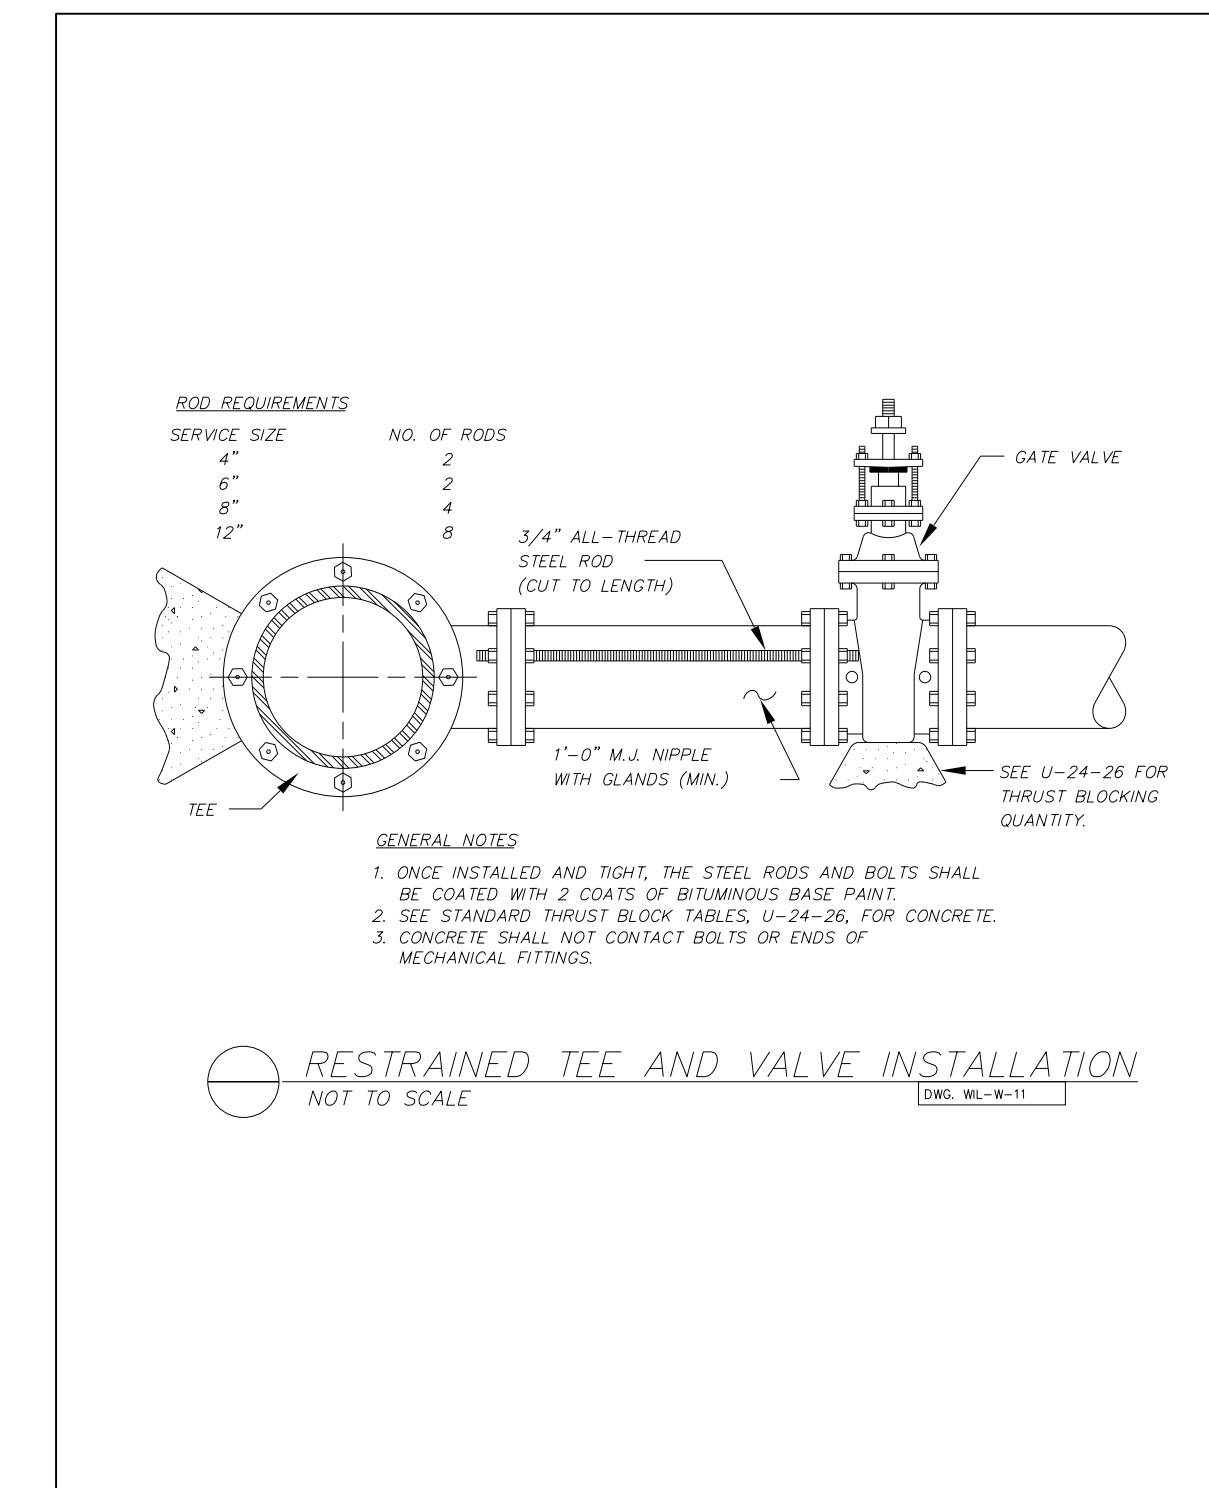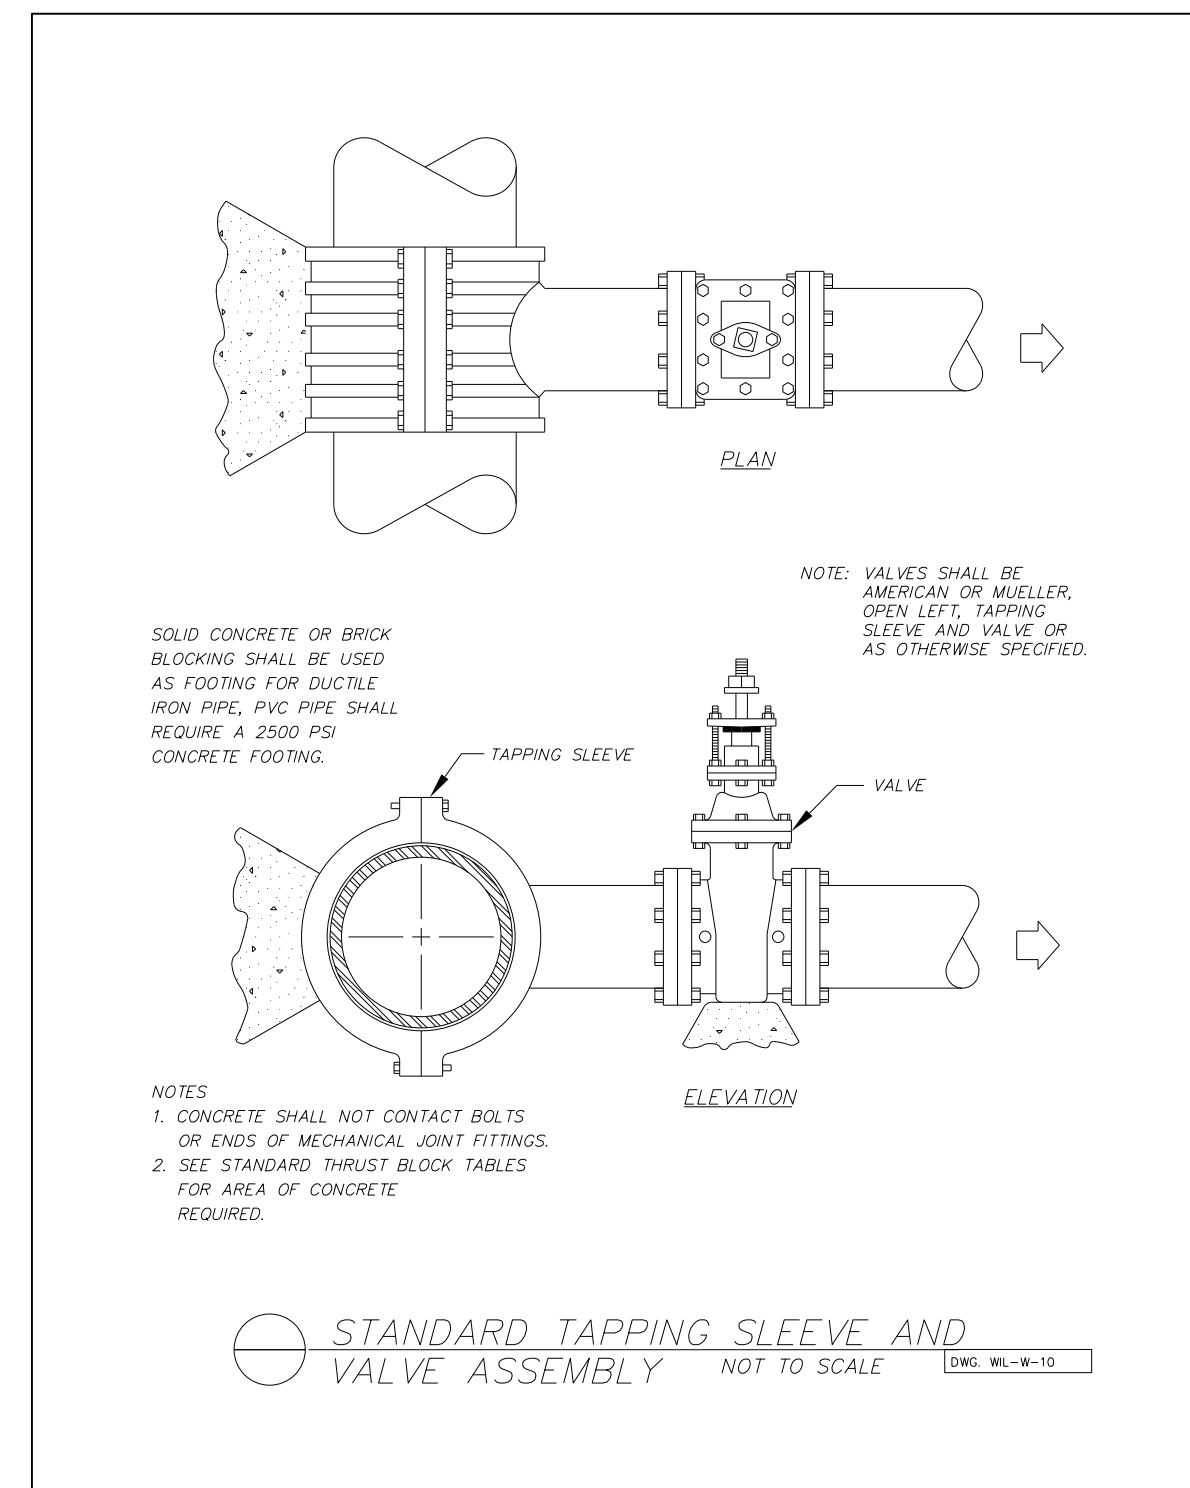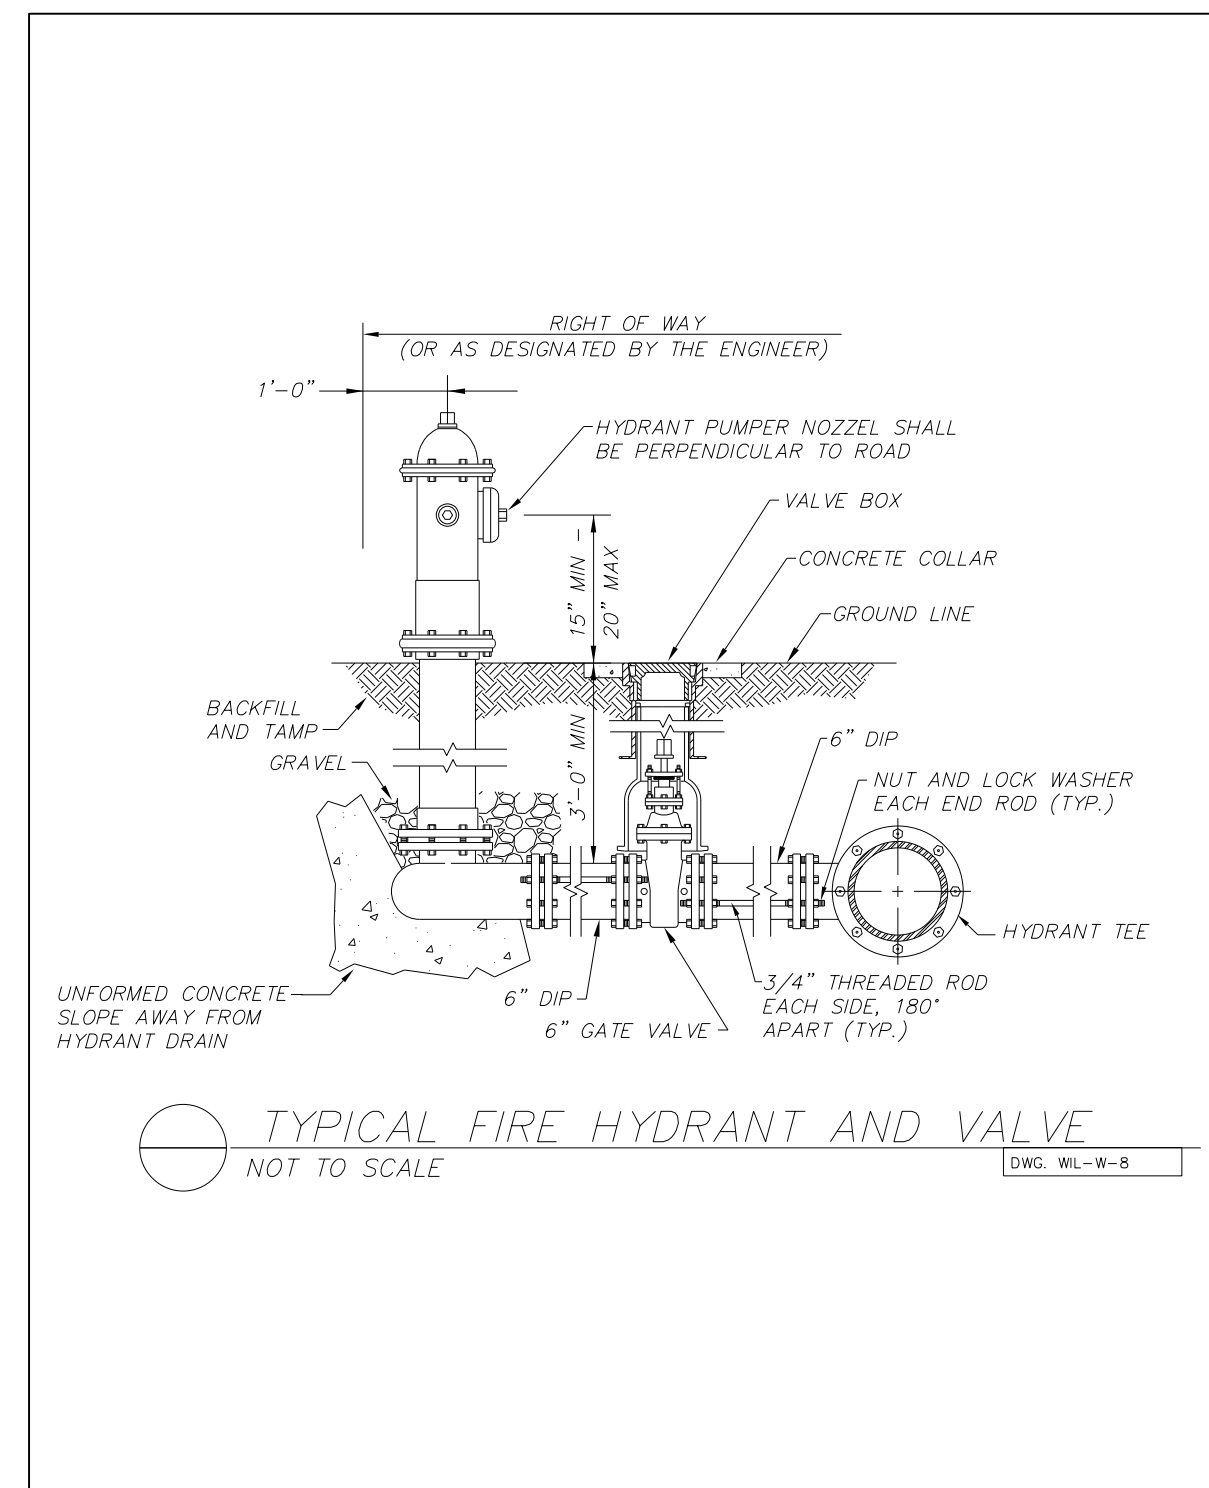

2: NOV-2016 08:56 PROJECTS\2016\A2016400\00\_NCDOT\_R-3826\Design\Utilities\Engineering\UC\Proj\R3826\_ut\_dtl\_UC3A\_psh.dgn  
 3: 11/21/16  
 4: 11/21/16  
