


6/23/16



PROJ. REFERENCE NO.  
R-3826

SHEET NO.  
X-52

150 140 130 120 110 100 90 80 70 60 50 40 30 20 10 0 10 20 30 40 50 60 70 80 90 100 110 120 130 140 150

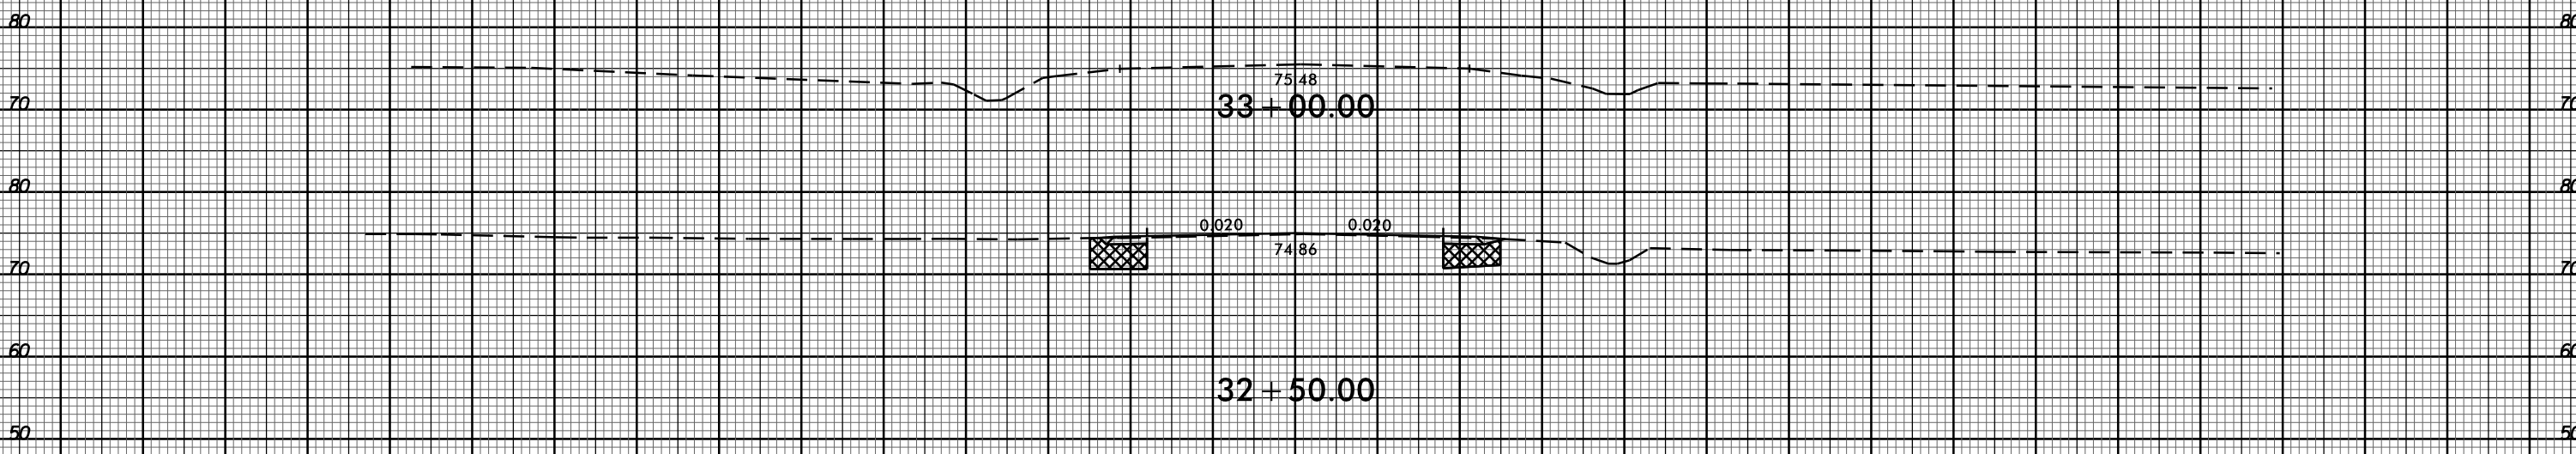

150 140 130 120 110 100 90 80 70 60 50 40 30 20 10 0 10 20 30 40 50 60 70 80 90 100 110 120 130 140 150

05-OCT-2016 09:07  
R:\Road\XGC\XPL\R3826\_Rdpl.xpl-udgn  
\$\$\$\$\$UTFRMVA\$\$\$\$\$