



CULVERT SECTION NORMAL TO ROADWAY

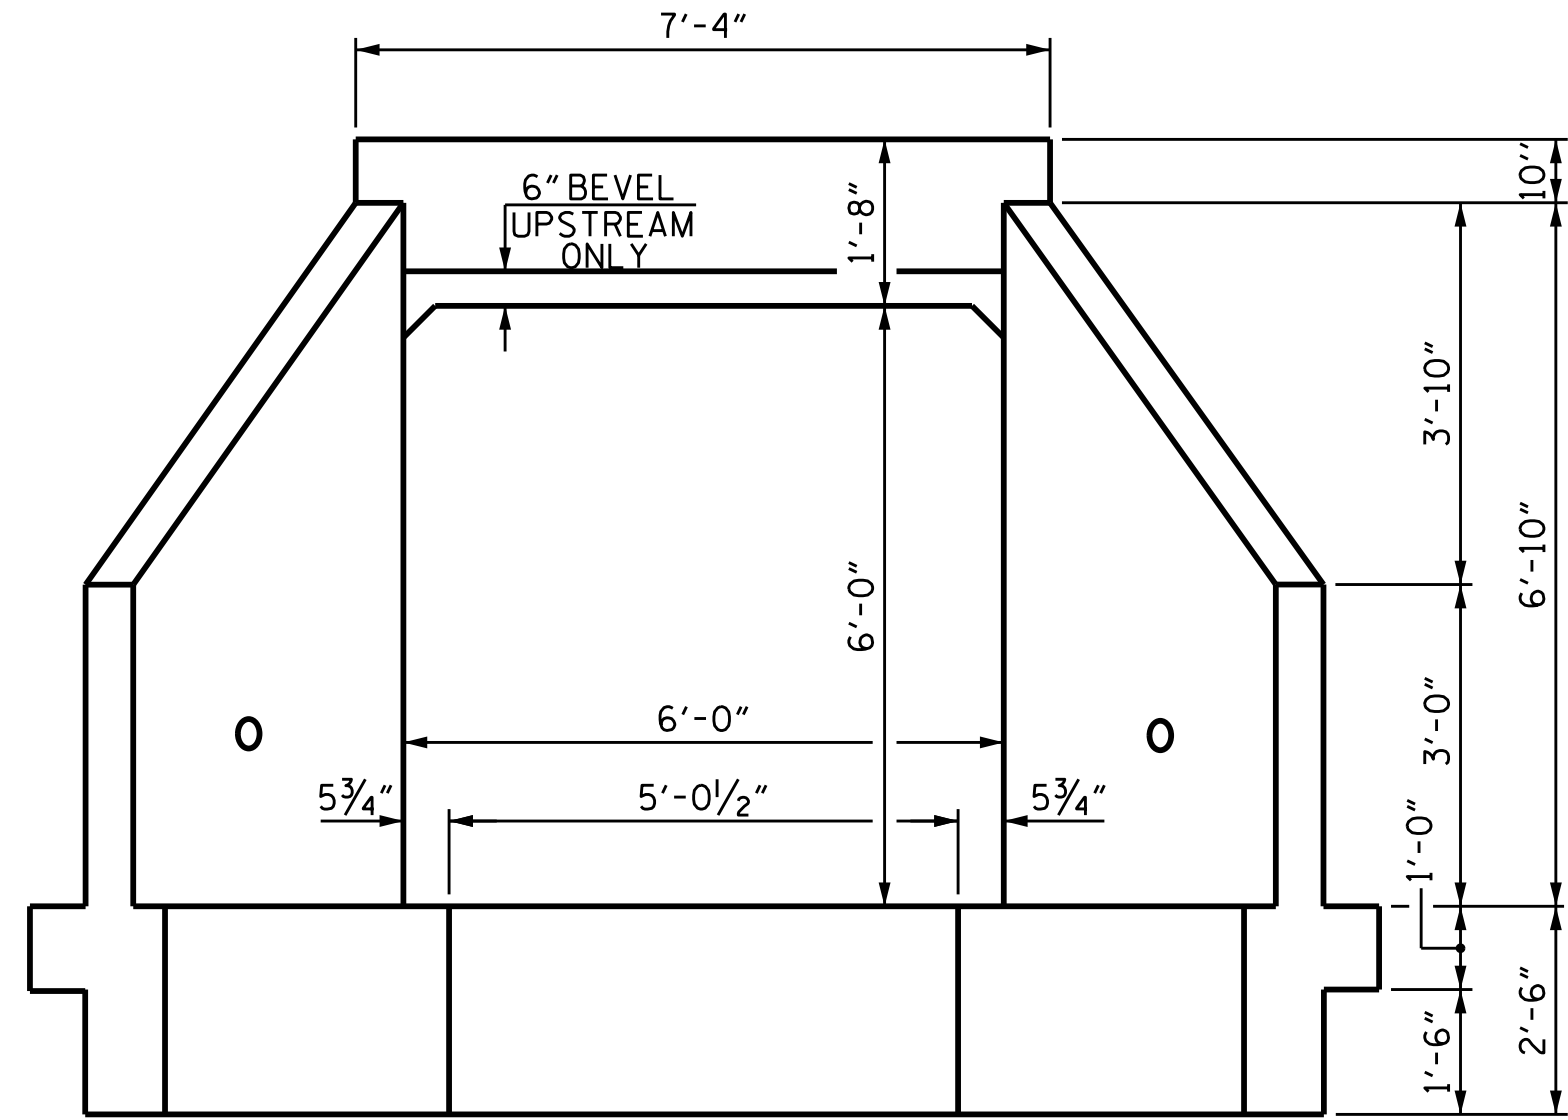

END ELEVATION

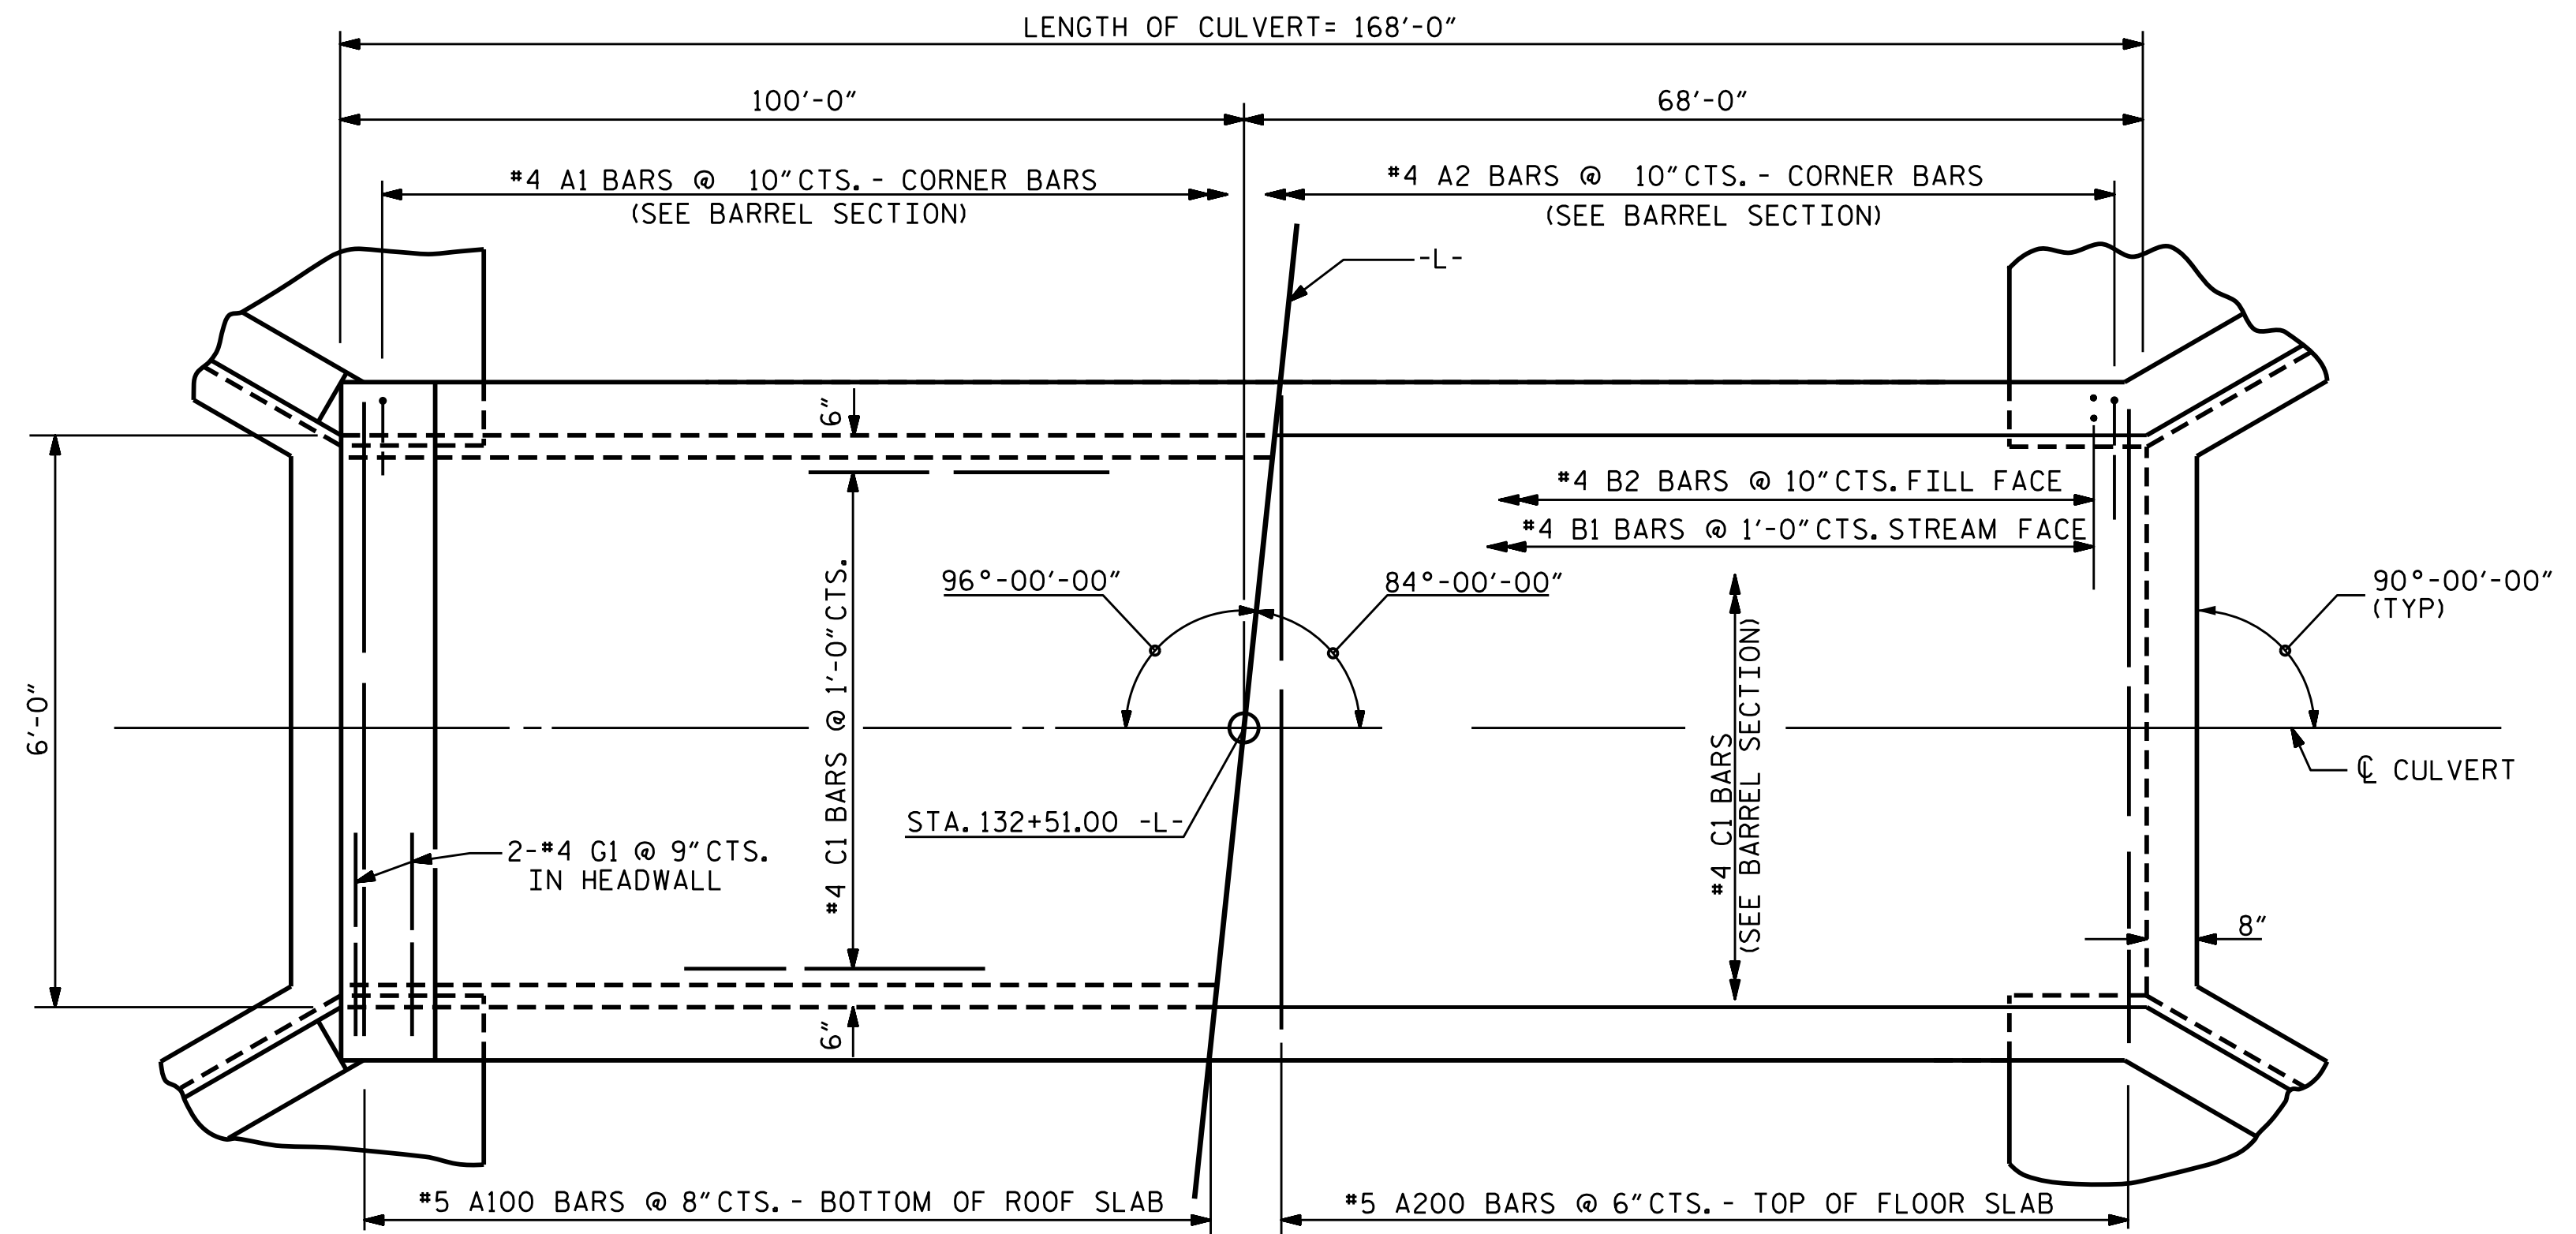

PART PLAN ROOF SLAB

PART PLAN FLOOR SLAB

PROJECT NO. R-3826  
MARTIN COUNTY  
 STATION: 132+51.00 -L-



STATE OF NORTH CAROLINA  
 DEPARTMENT OF TRANSPORTATION  
 RALEIGH  
**BARREL STANDARD**  
**SINGLE 6 FT. X 6 FT.**  
**CONCRETE BOX CULVERT**  
**84° SKEW**

REVISED 8-28-92 BY E.L.R. CHECKED BY G.R.P.  
 REVISED 8-22-98 BY A.R.B. CHECKED BY C.R.K.  
 REDRAWN 8-22-1989  
 REVISED 11-19-99 BY M.M. CHECKED BY R.W.W.

ASSEMBLED BY : P. N. HOLDER	DATE : 6/19/14	<b>SPECIAL</b>
CHECKED BY : D.G. ELY	DATE : 7/1/14	
DRAWN BY : R. WRIGHT	DATE : AUG. 1989	<b>STANDARD</b>
CHECKED BY : A.R. BISSETTE	DATE : AUG. 1989	

DOCUMENT NOT CONSIDERED  
 FINAL UNLESS ALL  
 SIGNATURES COMPLETED

REVISIONS						SHEET NO.
NO.	BY:	DATE:	NO.	BY:	DATE:	C-2
1			3			TOTAL SHEETS
2			4			5