



TYPICAL SECTION NO. 7
 MAP 29
 SR 1119 (HIGH HILL RD.)
 MP 0.000 – MP 3.003

PAVEMENT SCHEDULE	
C2	1½" S9.5B
C3	1" SF9.5A
E1	4" B25.0B
R1	EXIST. 2'-6" C & G
T2	AGGREGATE SHOULDER BORROW (ASB)
U	EXISTING PAVEMENT
V2	MILLING 1½" DEPTH

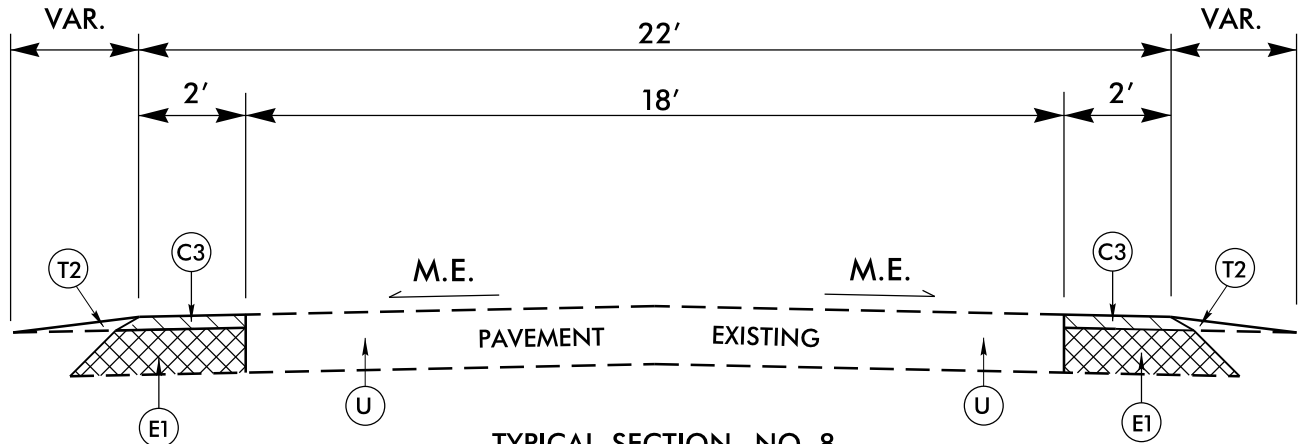

TYPICAL SECTION NO. 8
 MAP 30
 SR 1206 (FIVE MILE RD.)
 MP 0.000 – MP 5.030

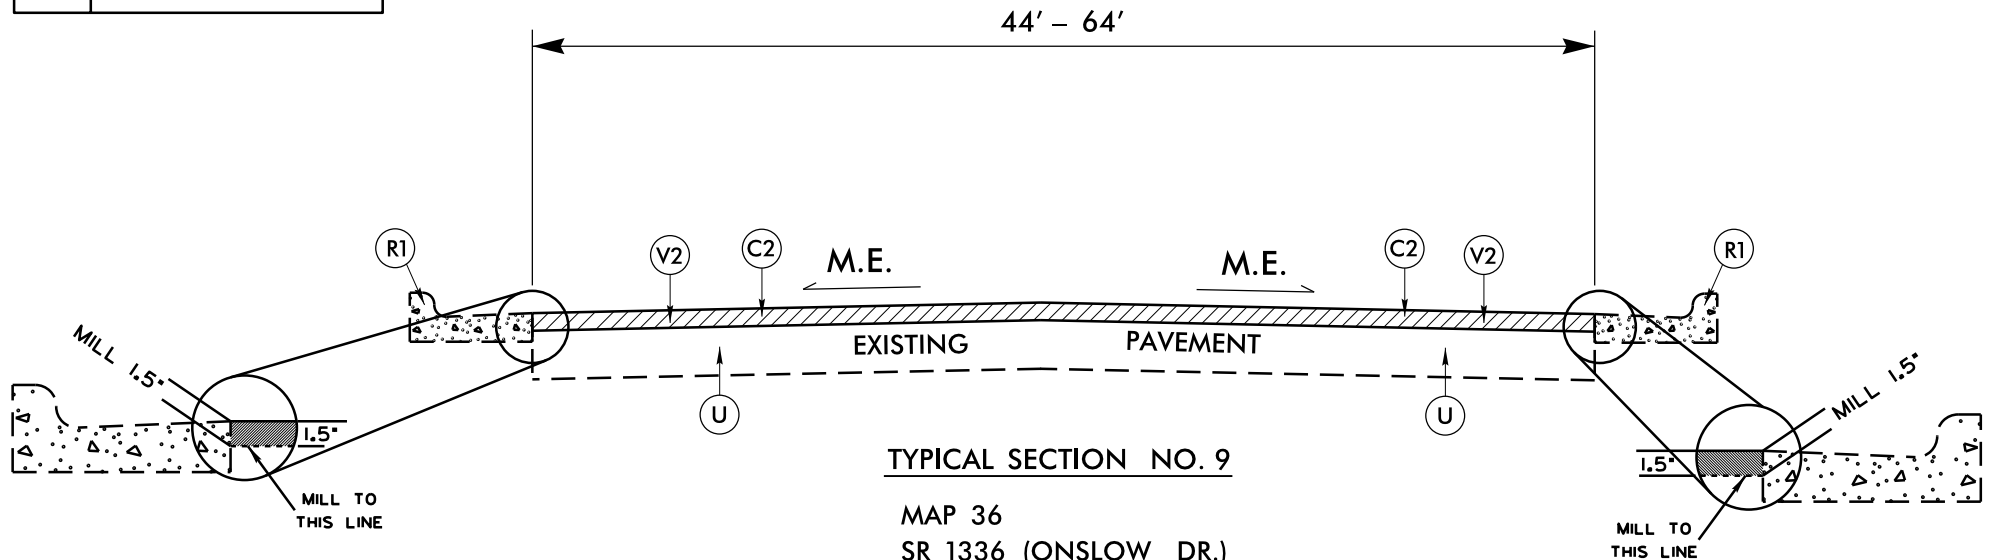

TYPICAL SECTION NO. 9
 MAP 36
 SR 1336 (ONSLow DR.)
 MP 2.556 – MP 3.103
 NO PAVING BRIDGE NO. 223
 MP 2.534 – MP 2.556

16-NOV-2016 13:08
 S:\Division\Resurfacing\Resurfacing Data\2017
 Resurfacing\Onslow Co\2017CPT.03.05.10671.US.258.Etc\RALEIGH REVISIONS\2017CPT.03.05.10671.Etc\Rdy_TYP_REV.dgn
 \$\$\$BLSRNAME\$\$\$