

# STANDARD DRAWINGS, RESURFACING LIMITS AND 3' CONCRETE GUTTER REMOVAL

EFF.01-17-2012  
REV.02-29-2016


2012 ROADWAY ENGLISH STANDARD DRAWINGS

The following Roadway Standards as appear in "Roadway Standard Drawings" Highway Design Branch - N.C. Department of Transportation - Raleigh, N.C., Dated January, 2012 are applicable to this project and by reference hereby are considered a part of these plans:

STD.NO. TITLE


DIVISION 8 - INCIDENTALS

- 846.01 Concrete Curb, Gutter and Curb & Gutter
- 848.01 Concrete Sidewalk
- 848.05 Curb Ramp - Proposed Curb & Gutter
- 848.06 Curb Ramp - Existing Curb & Gutter
- 862.01 Guardrail Placement
- 862.02 Guardrail Installation

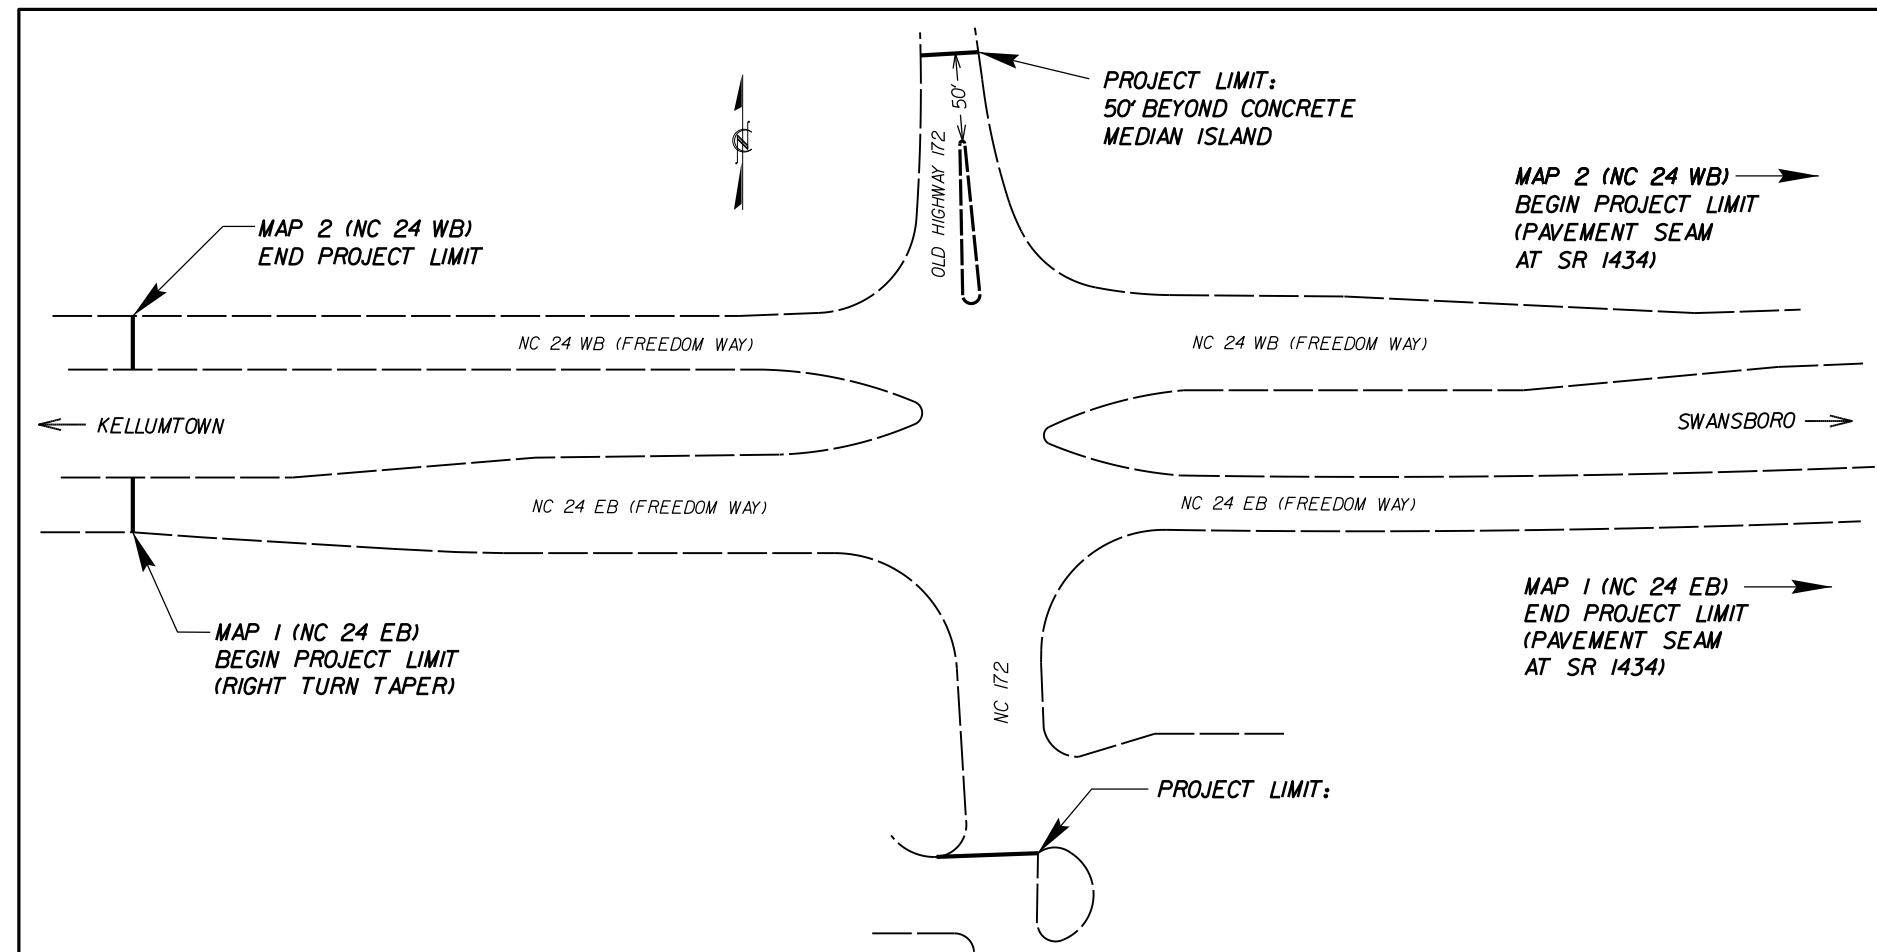

MAP NO. 1 & 2: NC 24 EB & WB (FREEDOM WAY)

MILLING & RESURFACING LIMITS (SEE ATTACHED SIGNAL PLANS FOR LOCATION OF STOP BARS)

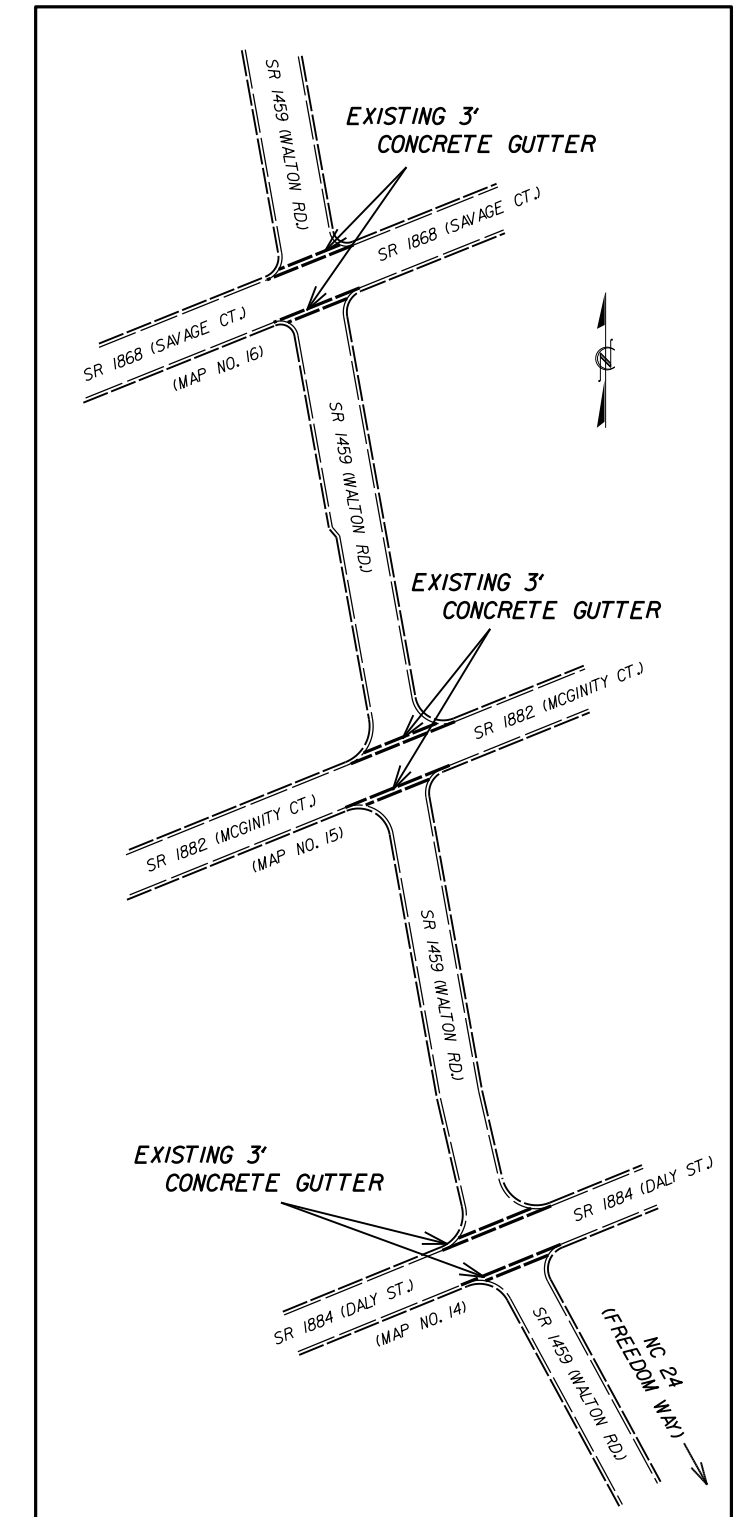

MAP NO. 14 - 16: SR 1884, SR 1882 & SR 1868 REMOVE EXISTING 3' CONCRETE GUTTER AND REPAIR PAVEMENT (SEE ATTACHED CONTRACT SPECIAL PROVISION)

REVISIONS

Q5 NOV-2016 13:24 Facing Resurfacing Data 2017 Resurfacing\OnsLow\_Co\2017CPT.03.05.10671\_US\_258\_Etc\2017CPT.03.05.10671\_Etc\_Rdy...TYP.dgn  
 2017CPT.03.05.10671\_US\_258\_Etc\2017CPT.03.05.10671\_Etc\_Rdy...TYP.dgn