




DETAILS OF PATCHING EXISTING PAVEMENT PRIOR TO RESURFACING FOR FULL DEPTH AND MILLING

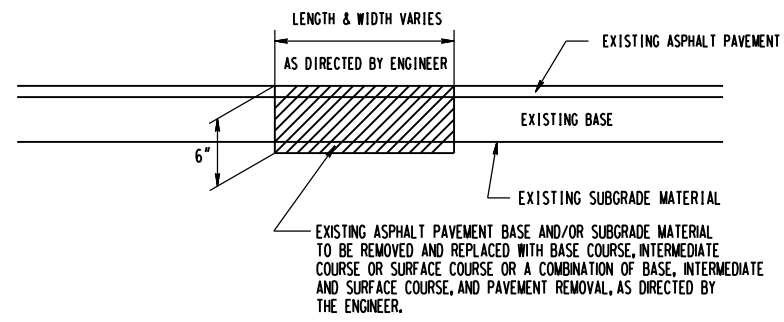


DETAIL NO. 1

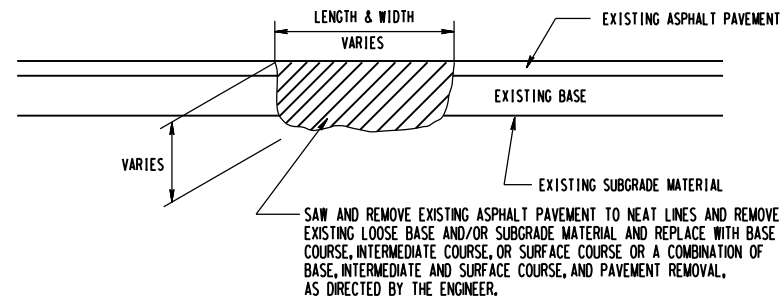


DETAIL NO. 2

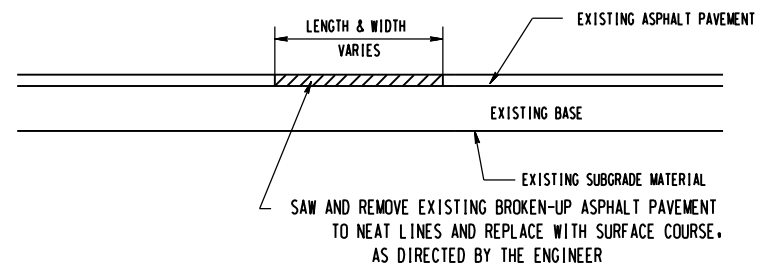


DETAIL NO. 3

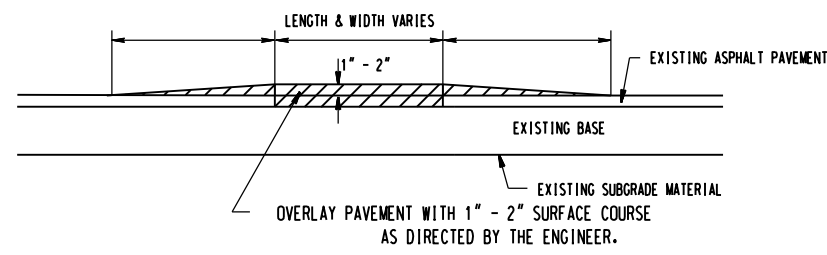

DETAIL NO. 4

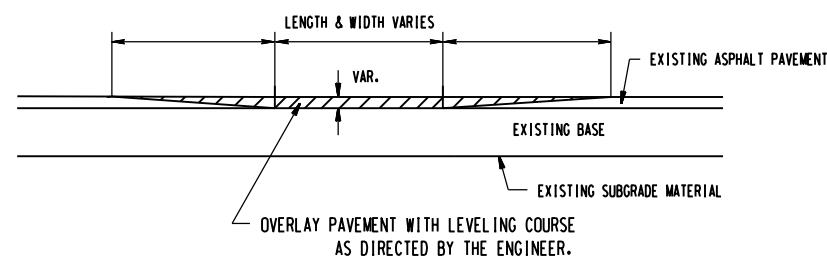

DETAIL NO. 5

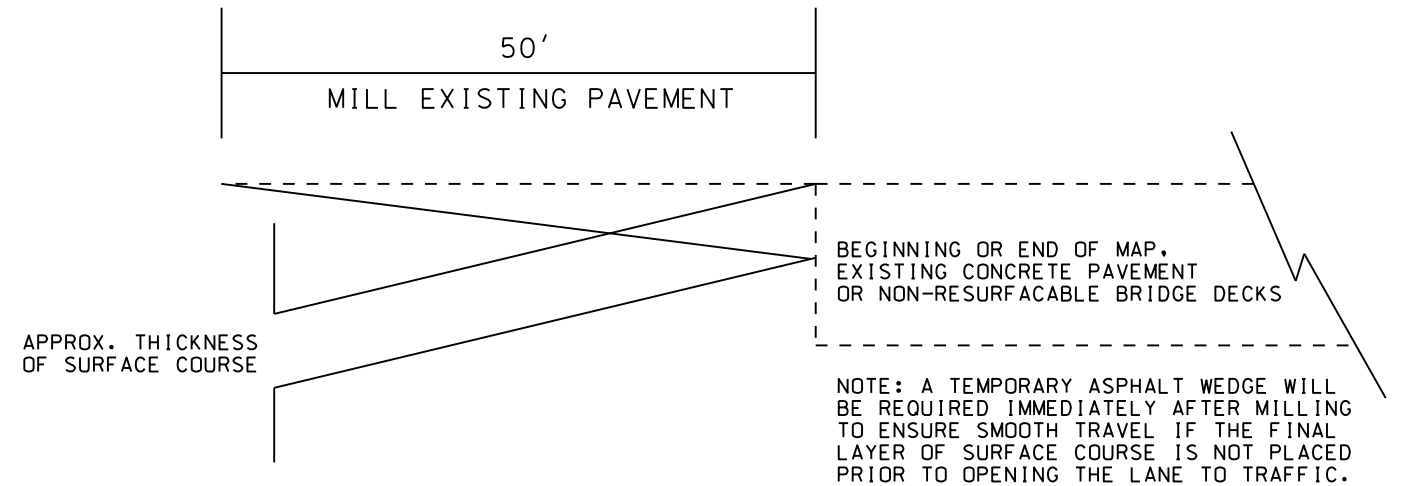

DETAIL FOR 1.5" MILLING OR INCIDENTAL MILLING:
MAY BE USED AT THE BEGINNING & END OF MAPS
AND AT APPROACH & TRAILING ENDS OF BRIDGES

5/14/99
 ID: NOV-2016-0855
 Co:\2017CPT.03.05.10671.LUS_258, Etc.\2017CPT.03.05.10671, Etc._Rdy_TYP.dgn
 \$\$\$\$SYTIME\$\$\$\$