
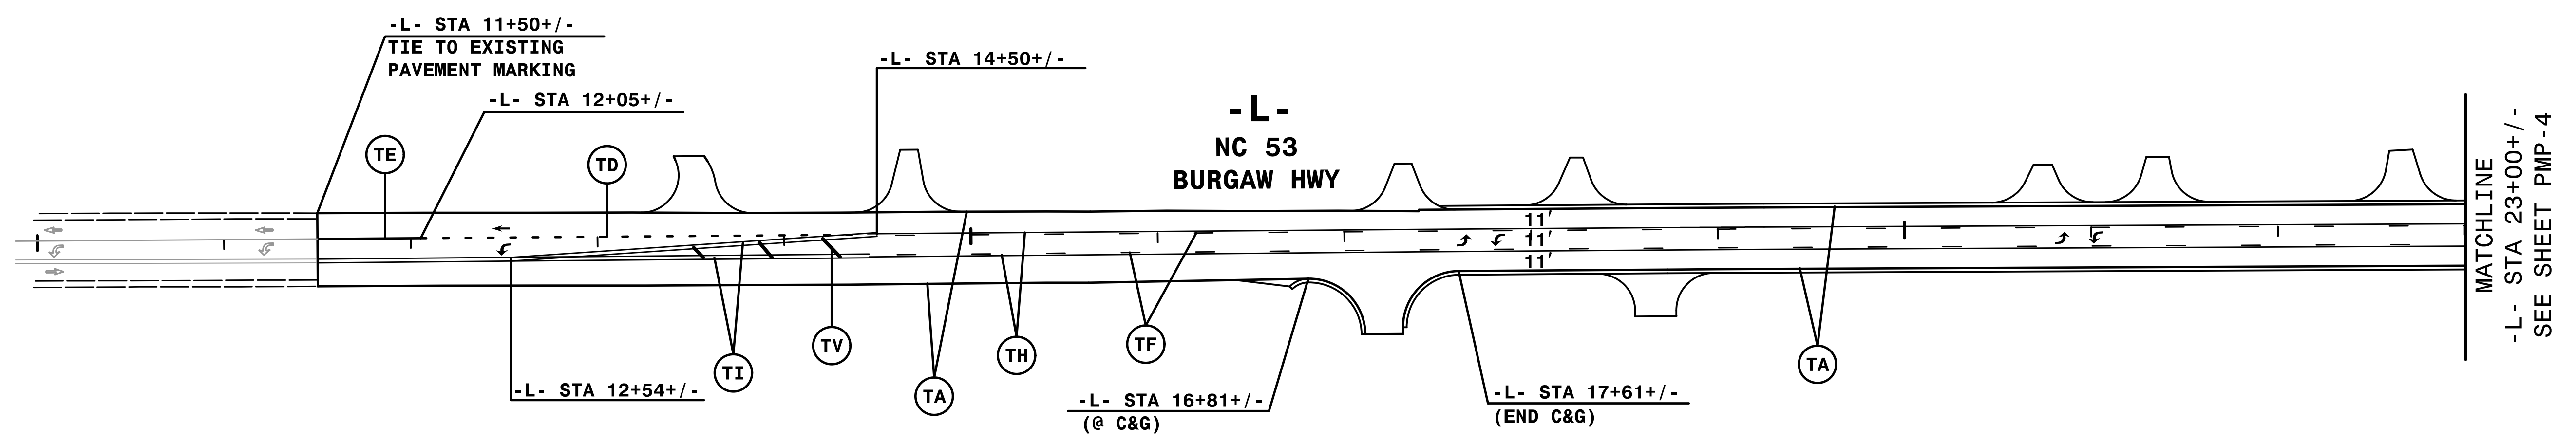


TIP NO. R - 5023B	SHEET NO. PMP - 3
APPROVED: <i>Rhonda B. Early</i> <small>FS34CASFAC0BF48A</small>	
DATE: 9/29/2016	
SEAL 	
DOCUMENT NOT CONSIDERED FINAL UNLESS ALL SIGNATURES COMPLETED	

10

15

20



4:17:11 PM
C:\057\PM\PMP\R5023B_pmp_pmp03.dgn
HNTB

HNTB HNTB NORTH CAROLINA, P.C.
 343 E. SIX FORKS ROAD, SUITE 200
 RALEIGH, NORTH CAROLINA 27609
 NC License No: C-1554

PAVEMENT MARKING DETAIL