



STATE OF NORTH CAROLINA
DIVISION OF HIGHWAYS

ONSLOW COUNTY

LOCATION: IMPROVEMENTS ALONG NC 53 FROM WEST OF SR 1109 (HOLLY SHELTER RD.) TO WEST OF BRIDGE OVER SOUTHWEST CREEK AND WEST OF SR 1214 (FOY-LOCKAMY RD.) TO EAST OF SR 1116 (ONSLOW PINES RD.)

TYPE OF WORK: TRAFFIC SIGNALS

TIP Project: R-5023B

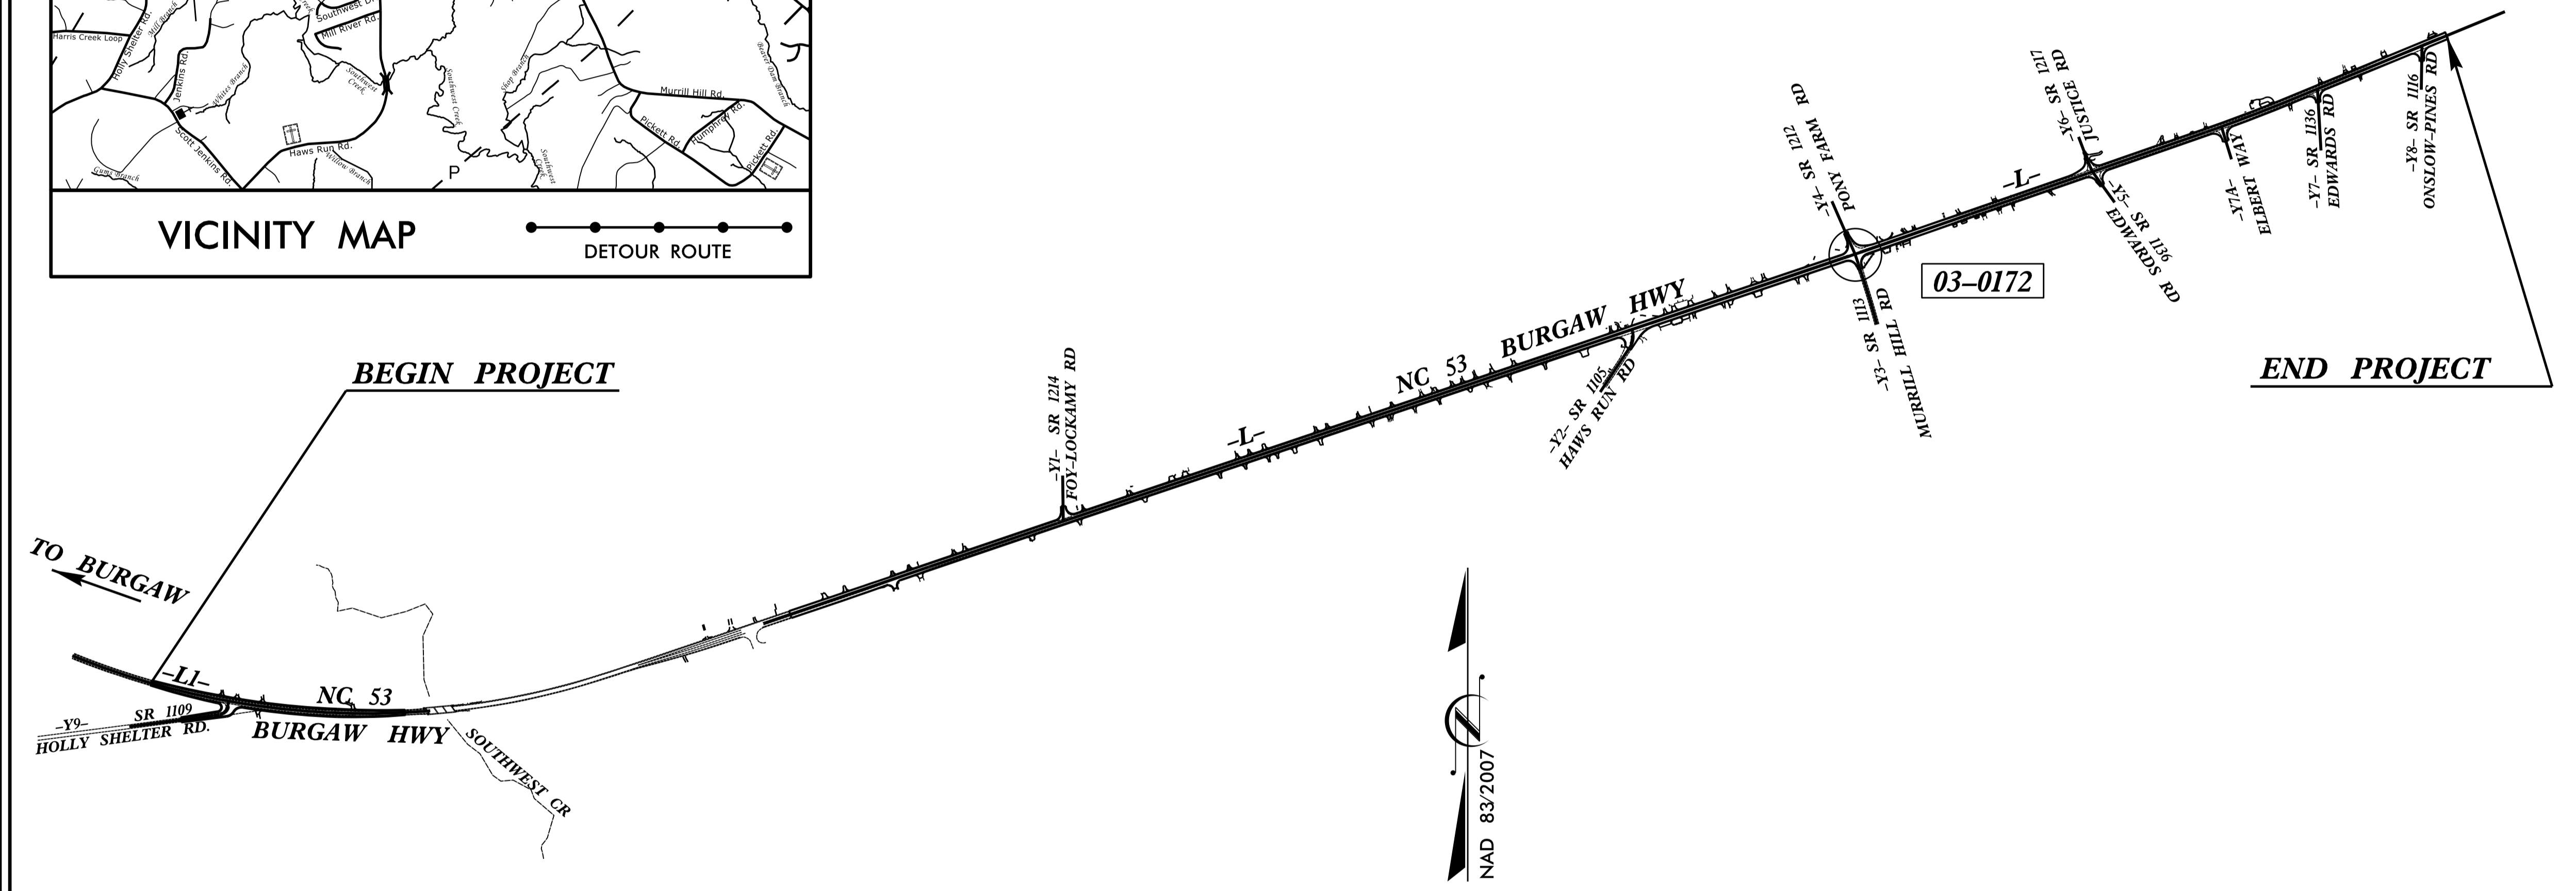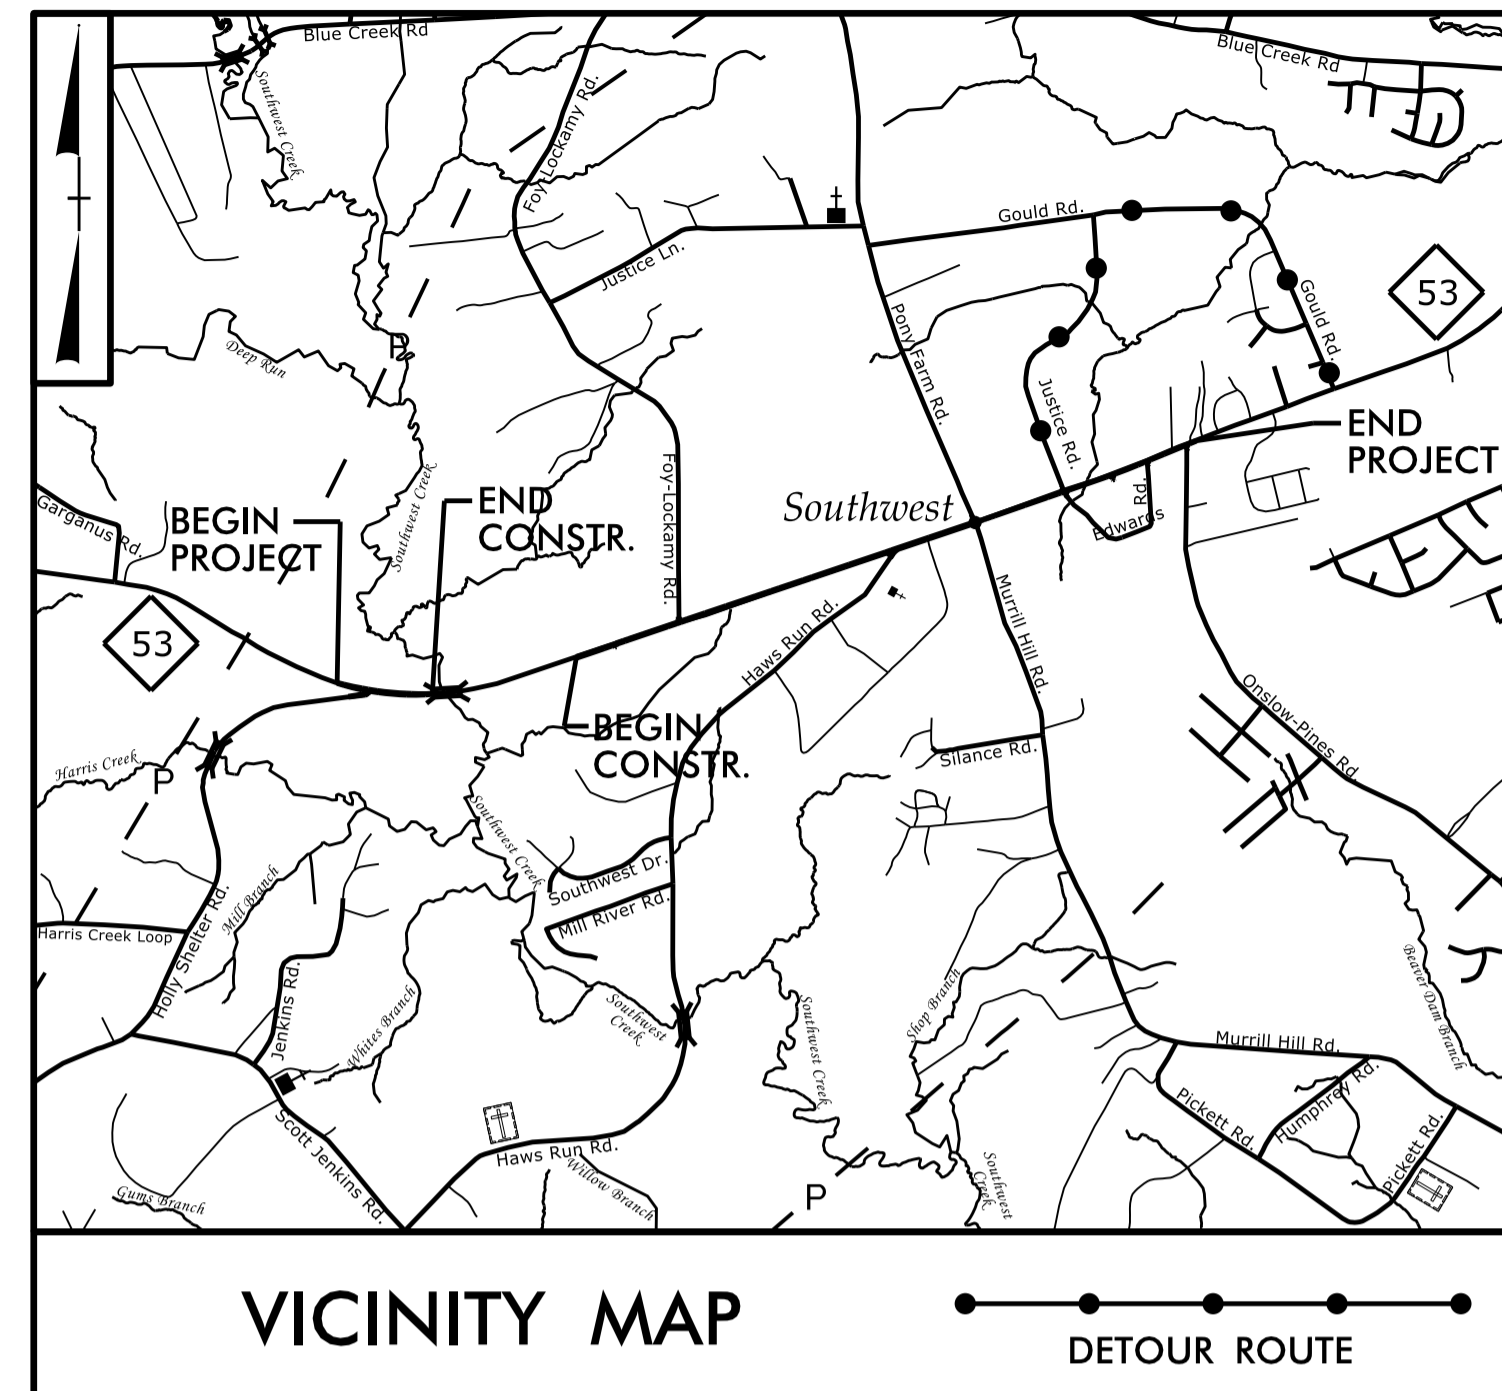

Refer to Roadway Standard Drawings NCDOT dated January 2012 and Standard Specifications for Roads and Structures dated January 2012.

Index of Plans		
Sheet #	Reference #	Location/Description
Sig. 1.0	-----	Title Sheet
Sig. 2.0-2.5	03-0172	NC 53 (Burgaw Highway) at SR 1212 (Pony Farm Rd) / SR 1113 (Murrill Hill Rd)
Sig. M1-M8		Metal Pole Standards
Scp. 1-5		Signal Communication Plans

Transportation Mobility and Safety Division

Contacts:

Greg Fuller, PE - ITS and Signals Engineer
Jason P. Galloway, PE - Eastern Region Signals Engineer
Keith M. Mims, PE - Signal Equipment Design Engineer

Prepared in the Office of:
DIVISION OF HIGHWAYS
TRANSPORTATION MOBILITY AND SAFETY
DIVISION

750 N. Greenfield Parkway, Garner, NC 27529

03-001-2016_08:20 S:\ITS&SUNITS_Signals\Signal_Design\Section\Eastern_Region\Div-03\R-5023B\Roadway\Plans\12-2-15\Roadway\RS023B-Rd-NEW_tsh - Copy.dgn