


GENERAL NOTE:

NOTIFY THE CITY OF JACKSONVILLE TRANSPORTATION ENGINEER, ROBERT MYERS, AT (910) 938-5070 5 DAYS PRIOR TO BEGINNING WORK ON SIGNAL SYSTEMS COMMUNICATION CABLE. NOTIFY THE CITY TRANSPORTATION ENGINEER AFTER ALL WORK IS PERFORMED TO ENSURE THAT ALL FIBER CIRCUITS ARE FUNCTIONING PROPERLY.

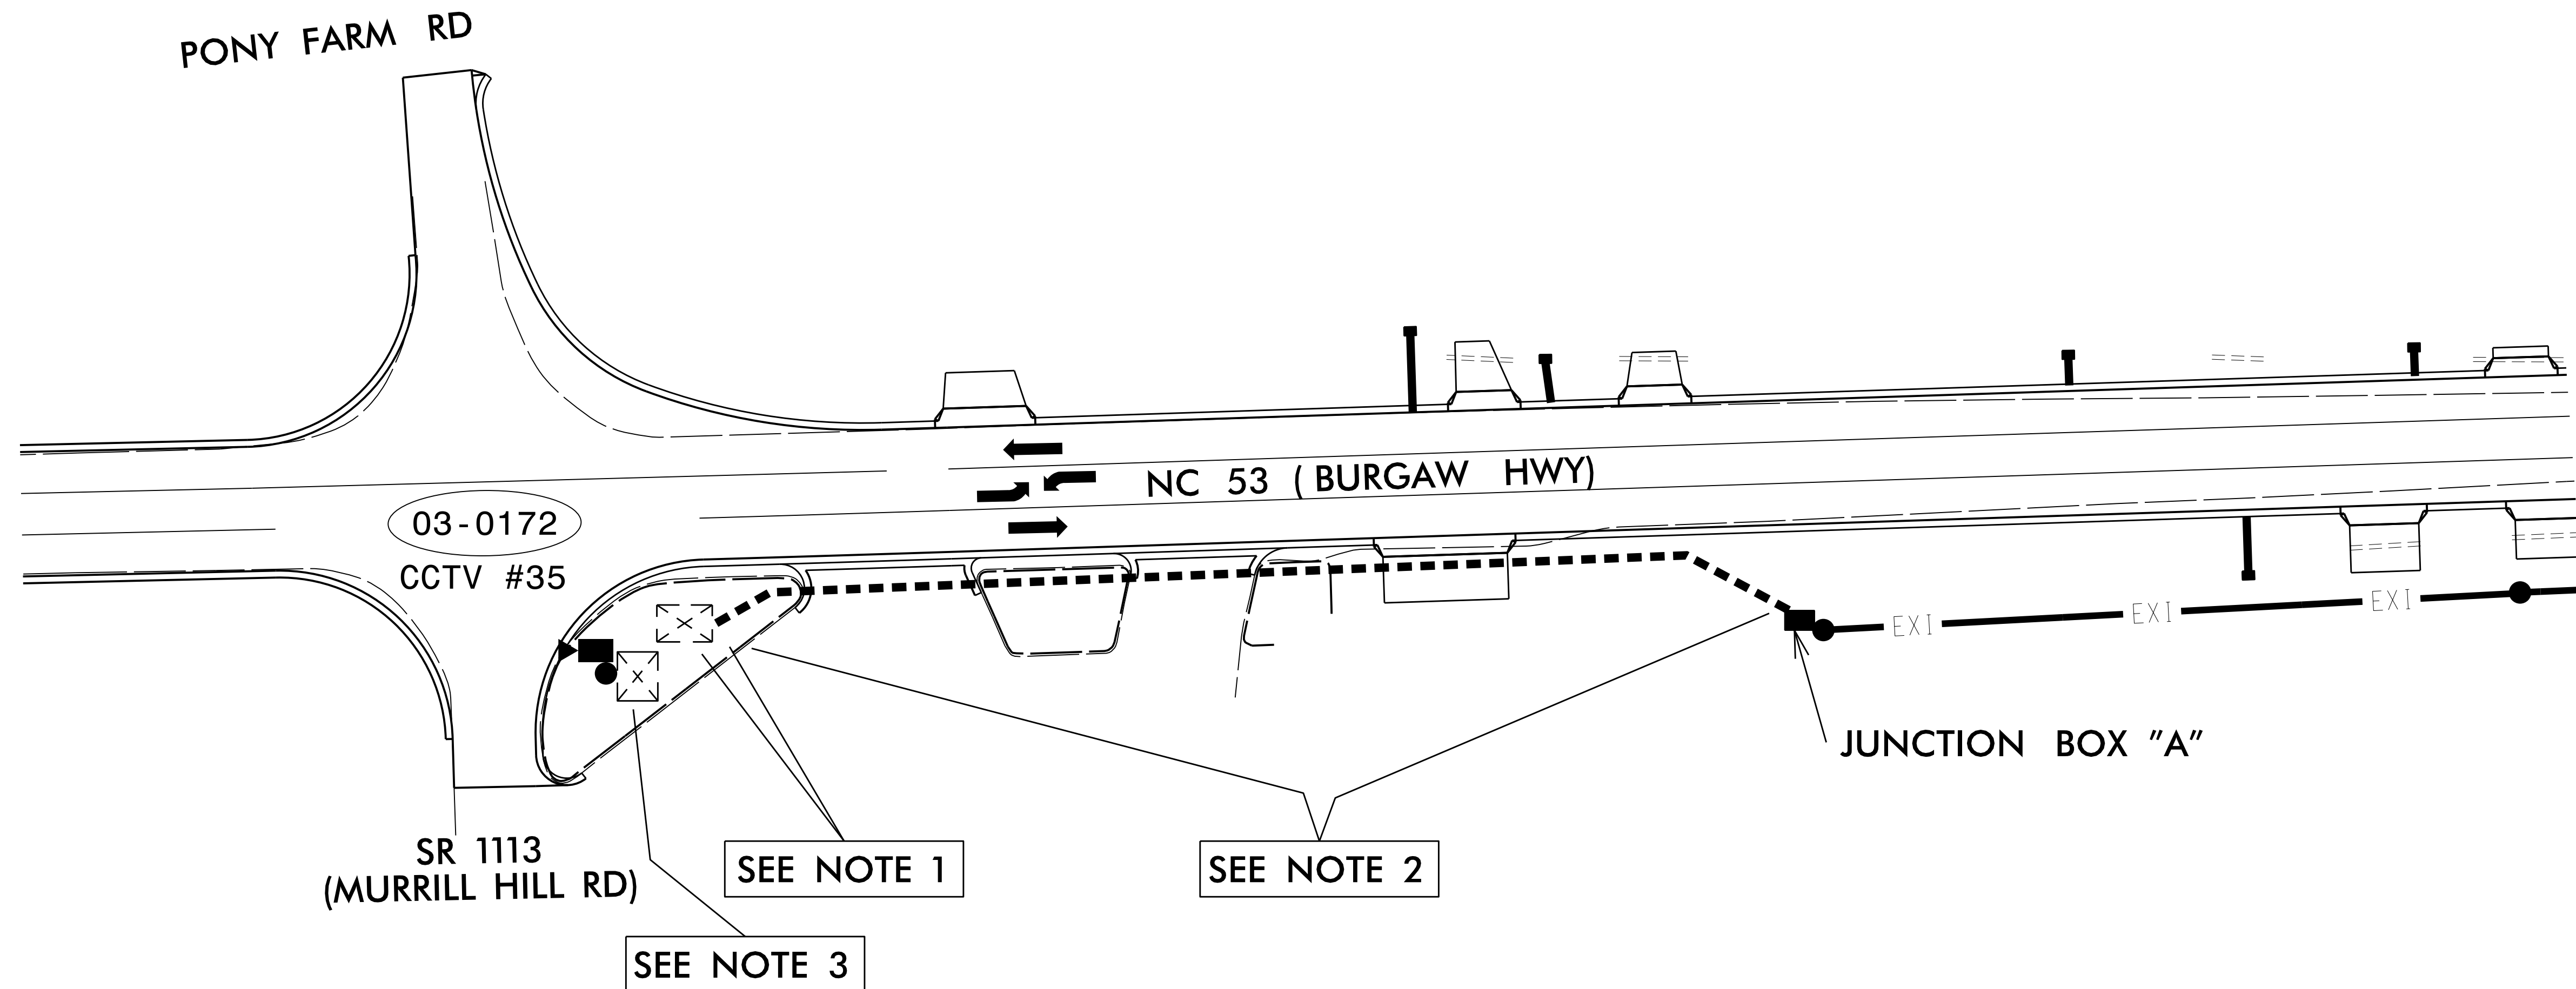

- 1) CONTRACTOR TO RECORD EXISTING SPLICE ARRANGEMENT FOR COMPARISON TO THE SUPPLIED SPLICE PLANS. IF DISCREPANCIES EXIST, CONTACT THE ENGINEER TO DETERMINE HOW TO PROCEED.

REMOVE ETHERNET SWITCH FROM THE CONTROLLER CABINET AND DELIVER TO THE ENGINEER.

- 2) BACK PULL FIBER OPTIC CABLE AND STORE 100 FEET OF CABLE IN EXISTING OVERSIZED JUNCTION BOX "A". ABANDON EXISTING CONDUIT SEGMENT IN PLACE.
- 3) IN THE PRESENCE OF THE ENGINEER, TEST THE EXISTING CCTV CAMERA ASSEMBLY FOR PROPER OPERATION. ONCE THE TEST IS COMPLETED AND ANY MALFUNCTIONS OR DEFICIENCIES ARE NOTED, REMOVE AND MAKE ARRANGEMENTS WITH THE ENGINEER TO DELIVER THE CAMERA, CAMERA MOUNTING HARDWARE, AND CCTV EQUIPMENT TO THE ENGINEER OR HIS DESIGNATED REPRESENTATIVE.

TMP FINAL (STEP 1)

DOCUMENT NOT CONSIDERED FINAL
UNLESS ALL SIGNATURES COMPLETED

	COMMUNICATIONS CABLE AND CONDUIT ROUTING PLANS								
	DIVISION 03 ONSLOW CO. JACKSONVILLE PLAN DATE: SEPTEMBER, 2016 REVIEWED BY:	PREPARED BY: I. N. AVERY REVIEWED BY: G. A. FULLER							
750 N. Greenfield Pkwy., Garner, NC 27529 	<table border="1"> <thead> <tr> <th>REVISIONS</th> <th>INIT.</th> <th>DATE</th> </tr> </thead> <tbody> <tr> <td> </td> <td> </td> <td> </td> </tr> </tbody> </table>	REVISIONS	INIT.	DATE				DocuSigned by: 9/21/2016 DATE	CADD File name:
REVISIONS	INIT.	DATE							