

NEW UNDERGROUND SPLICE ENCLOSURE EAST OF NC 53 AND MURRILL HILL RD/PONY FARM RD 03-0172

LEGEND



COLOR CODE TIA/EIA 598-A

(1) BLUE	(7) RED
(2) ORANGE	(8) BLACK
(3) GREEN	(9) YELLOW
(4) BROWN	(10) VIOLET
(5) SLATE	(11) ROSE
(6) WHITE	(12) AQUA

ETHERNET SWITCH TERMINATION CONFIGURATIONS ARE GENERIC. CONTRACTOR IS RESPONSIBLE FOR DETERMINING / ENSURING PROPER TERMINATION.

X - FUSION SPLICE INDIVIDUAL FIBER

— BUFFER TUBE — SPLICE OR EXPRESS ENTIRE BUFFER TUBE AS NOTED

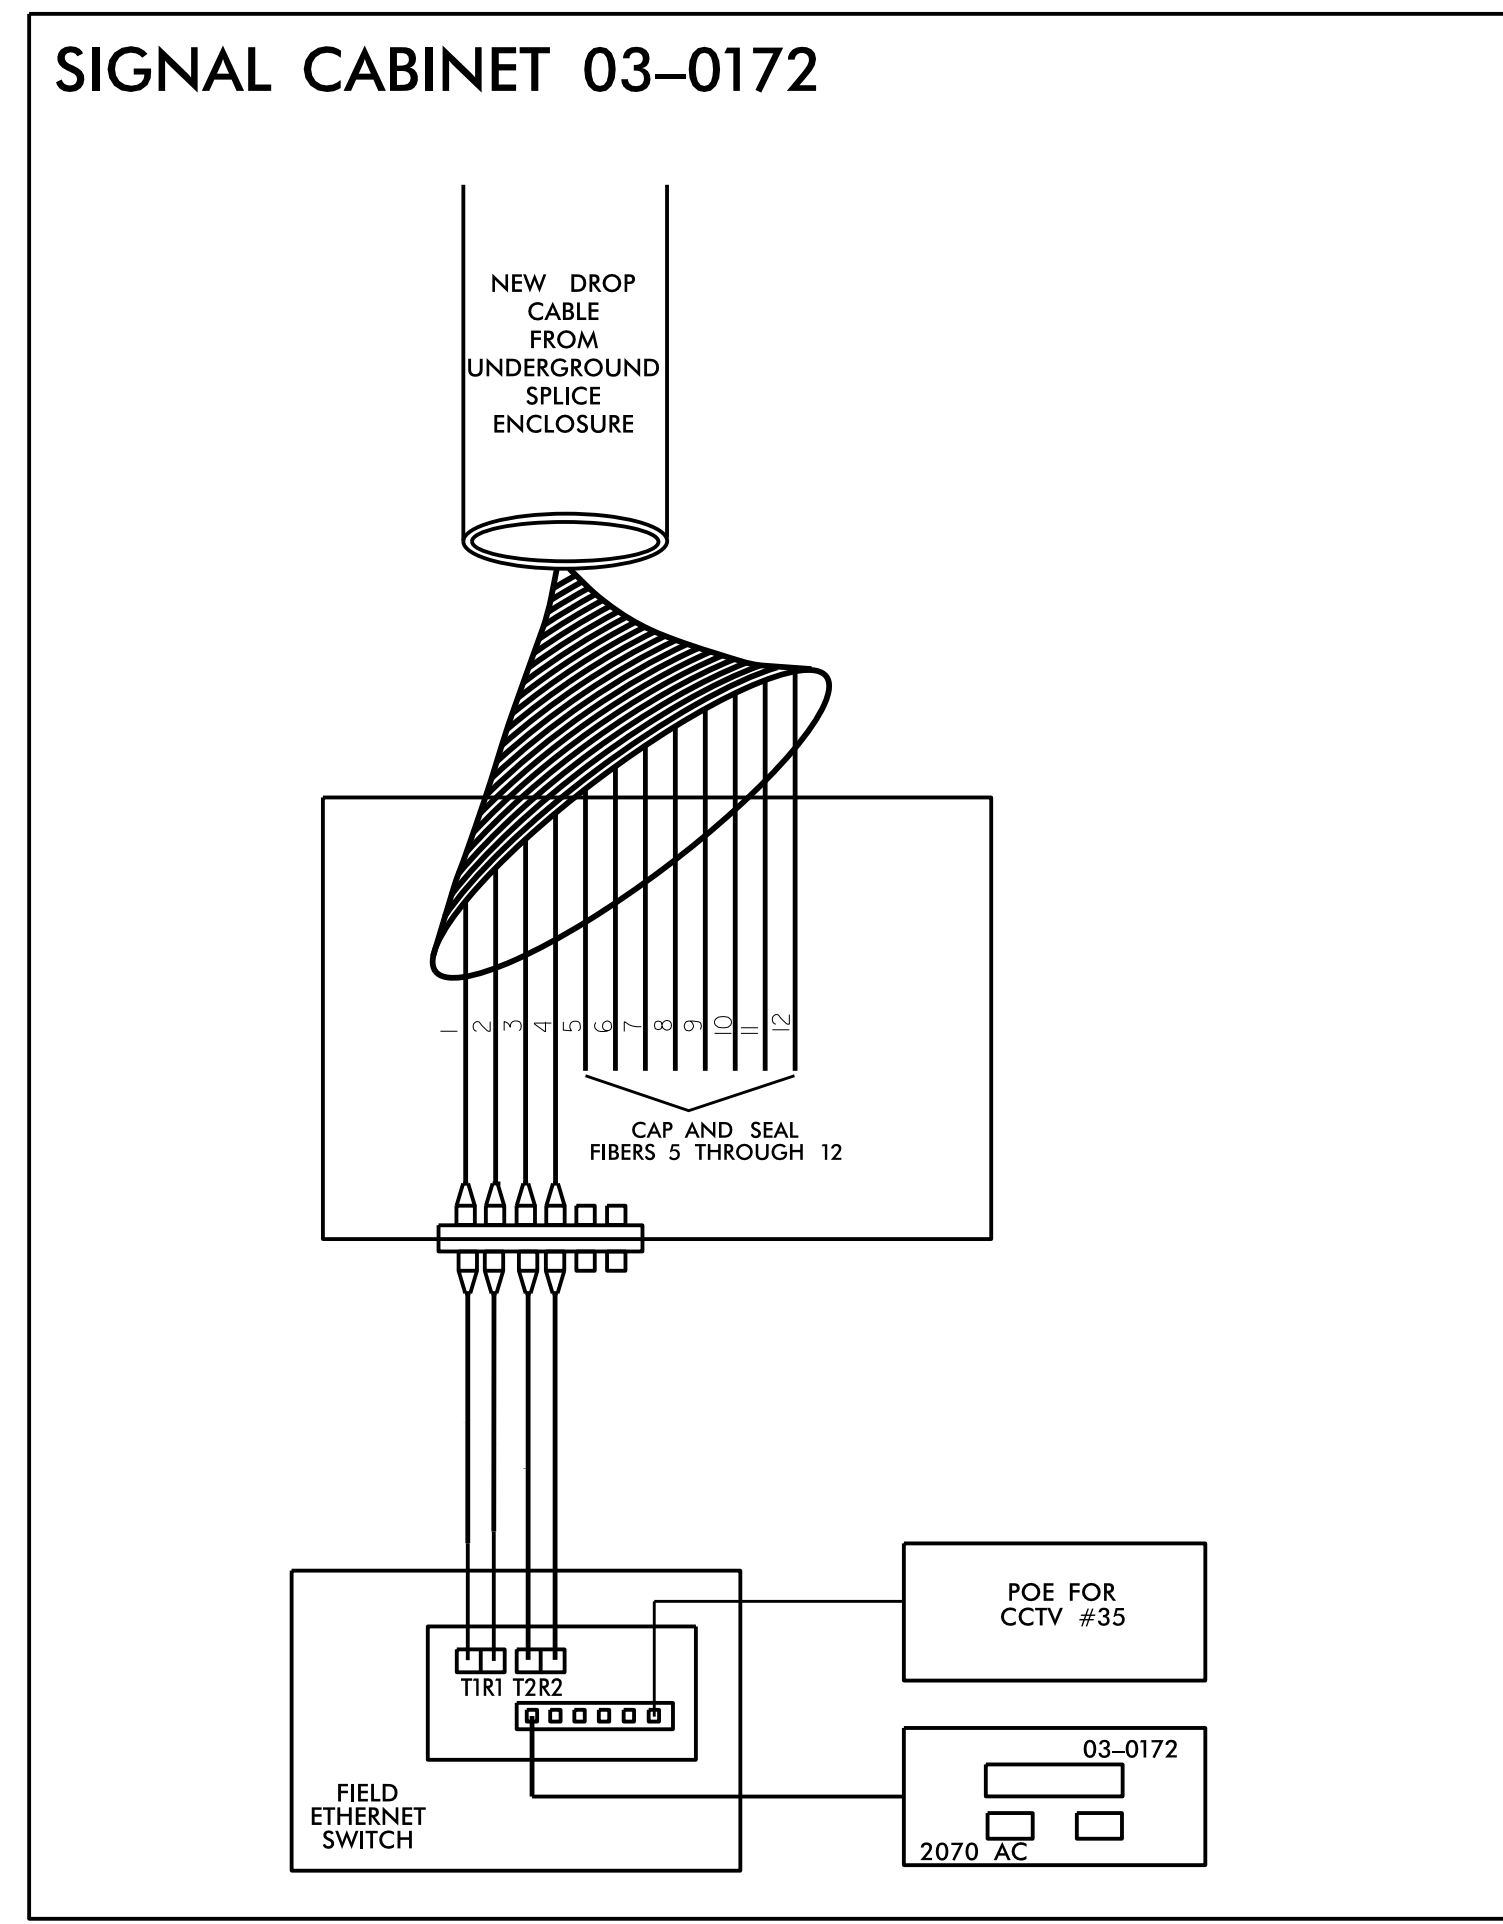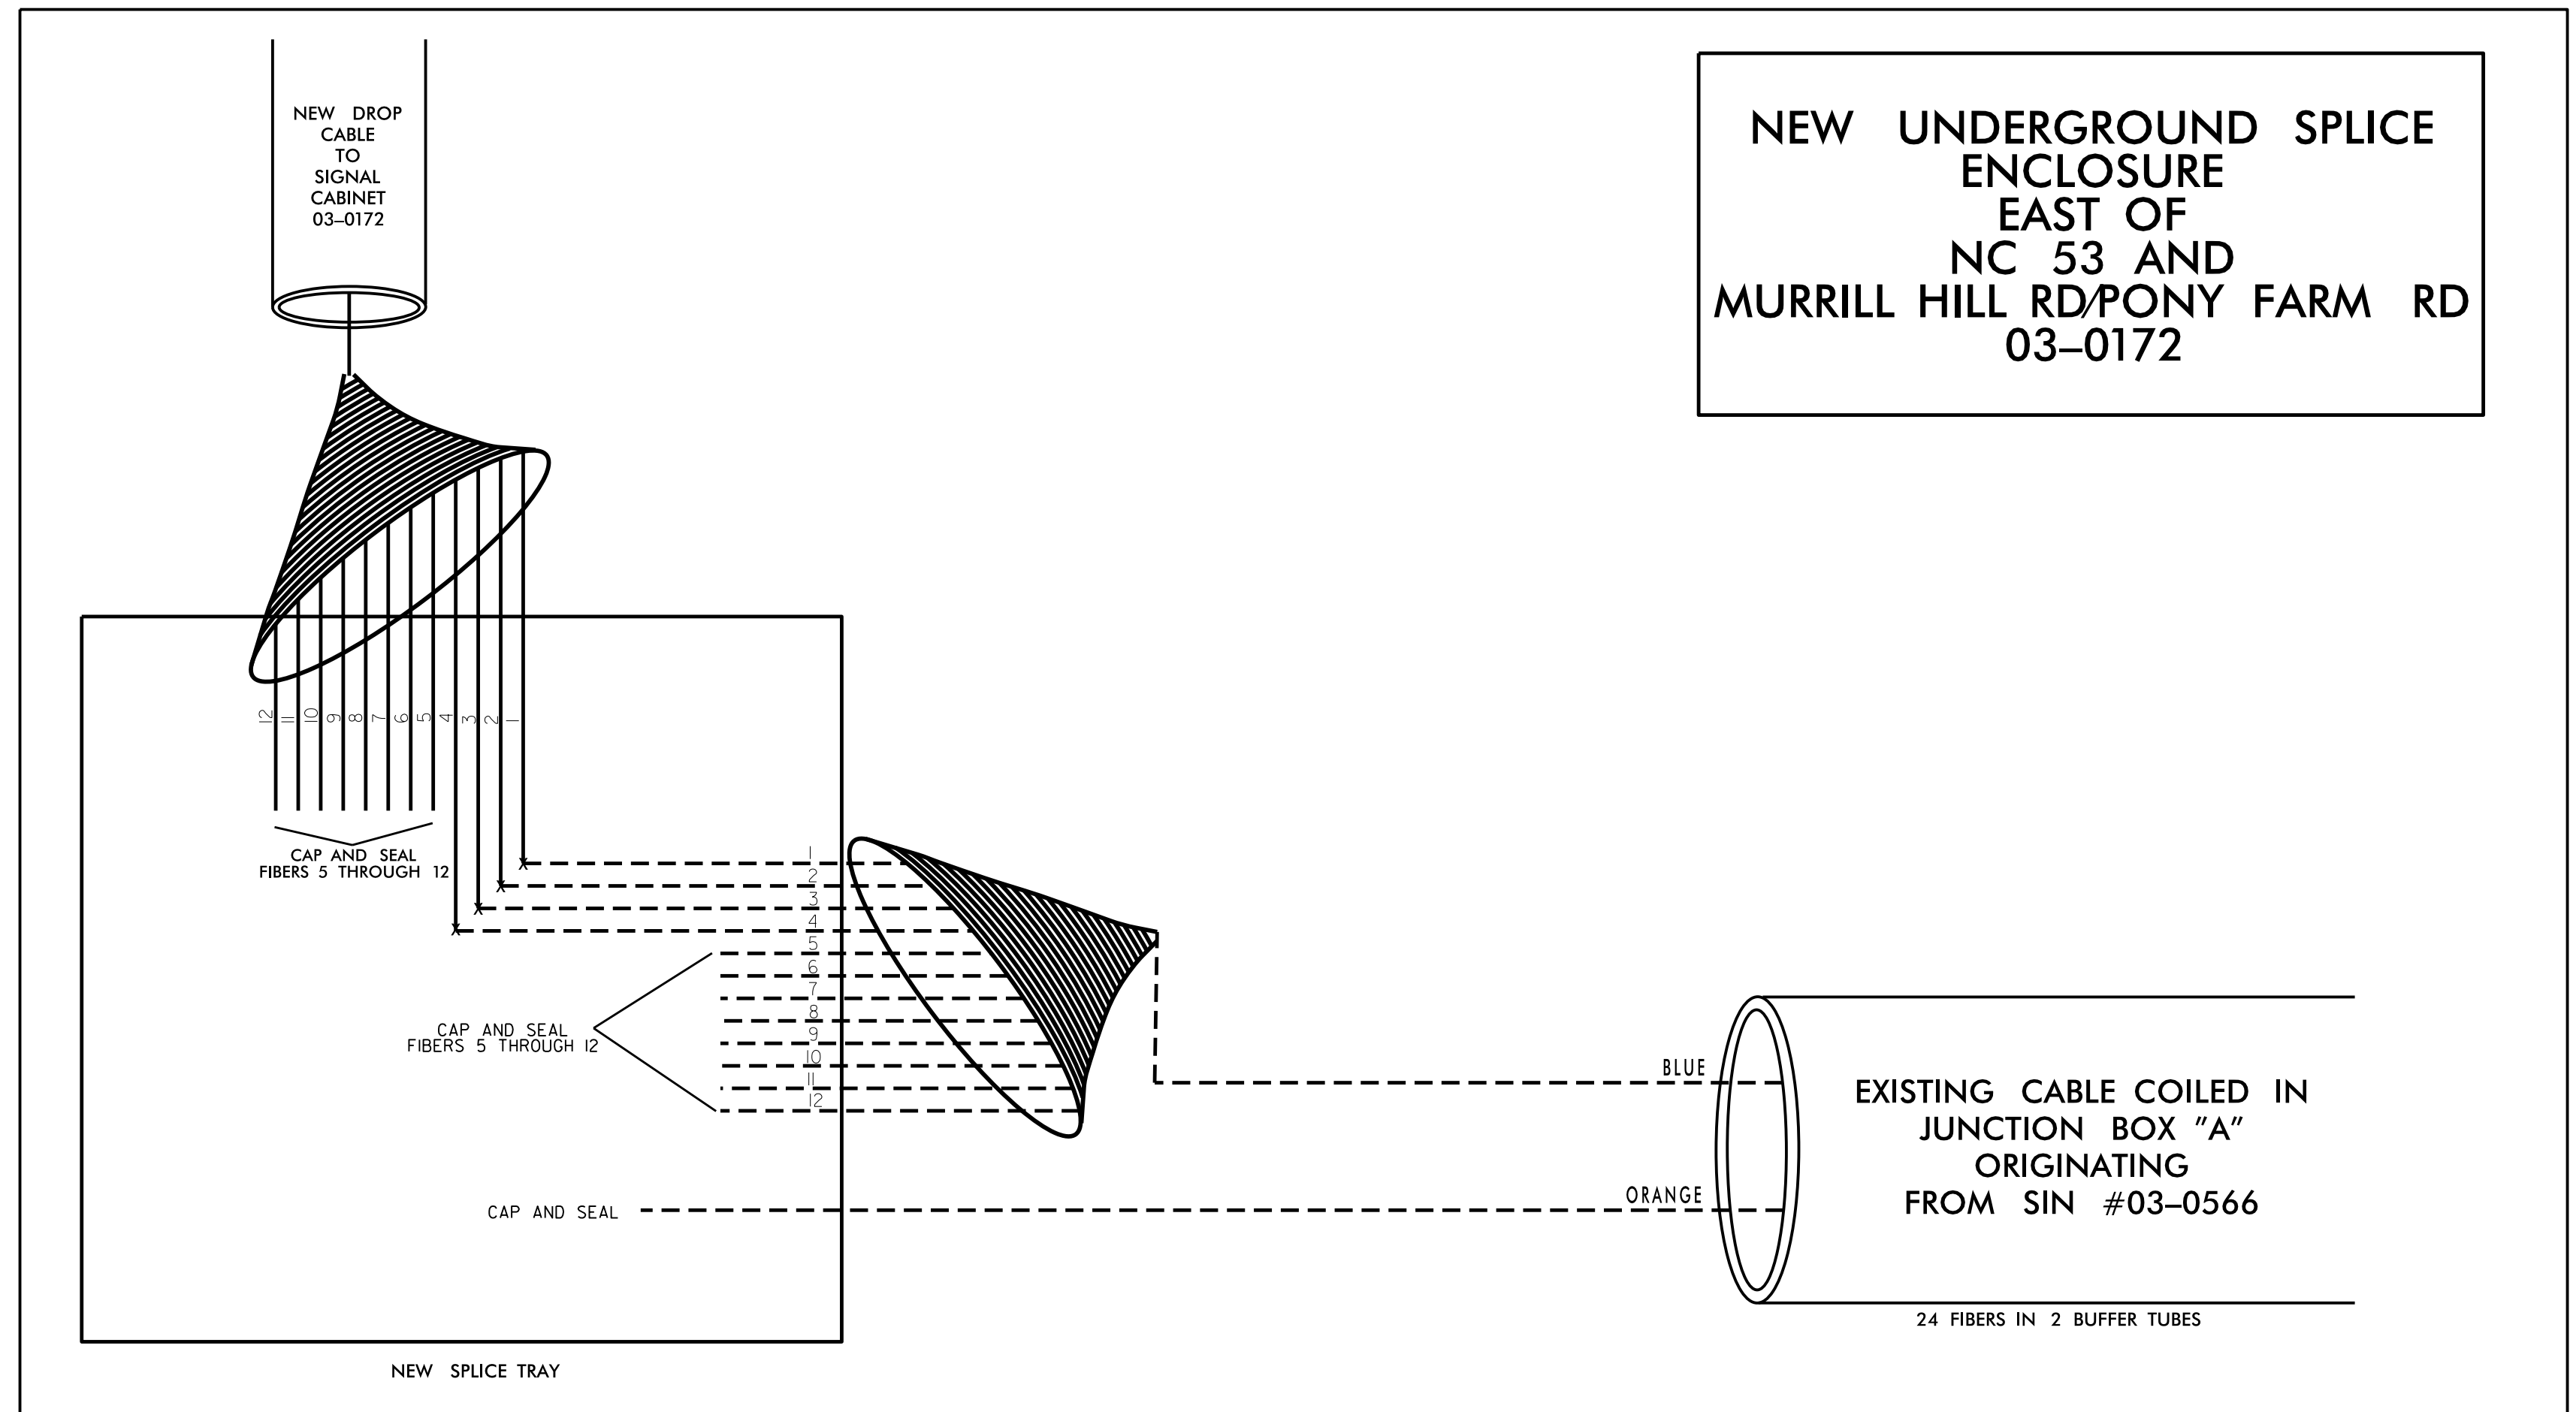

NOTES:

- 1) NOTIFY THE CITY OF JACKSONVILLE TRANSPORTATION ENGINEER, ROBERT MYERS, AT (910) 938-5070 5 DAYS PRIOR TO BEGINNING WORK ON SIGNAL SYSTEMS COMMUNICATION CABLE. NOTIFY THE CITY TRANSPORTATION ENGINEER AFTER ALL WORK IS PERFORMED TO ENSURE THAT ALL FIBER CIRCUITS ARE FUNCTIONING PROPERLY. ALL WORK IS NOT COMPLETE UNTIL THE SIGNAL SYSTEM IS BACK UP AND OPERATIONAL.
- 2) ETHERNET TERMINATION CONFIGURATIONS ARE GENERIC. CONTRACTOR IS RESPONSIBLE FOR DETERMINING \ ENSURING PROPER TERMINATIONS.
- 3) INCLUDE ON THE COVER OF EACH SPLICE TRAY THE FOLLOWING: REFERENCE SECTION 1731 "FIBER OPTIC SPLICE ENCLOSURE"
 - 1) SPLICE LOCATION
 - 2) DATE
 - 3) COMPANY NAME
 - 4) NAME OF INDIVIDUAL PERFORMING THE SPLICING

PRIOR TO INSTALLING THE COVER ON THE SPLICE TRAY TAKE A DIGITAL PHOTOGRAPH SHOWING THE SPLICE TRAY AND INFORMATION SHOWN ABOVE (1-4) AND SUBMIT PHOTOGRAPH ALONG WITH OTDR TEST RESULTS.

TMP FINAL (STEP 2)

DOCUMENT NOT CONSIDERED FINAL UNLESS ALL SIGNATURES COMPLETED

<p>250 N. Greenfield Place, Garner, NC 27529</p>	SPLICE DETAILS		
	DIVISION 03 ONSLOW COUNTY JACKSONVILLE PLAN DATE: SEPTEMBER, 2016 REVIEWED BY: PREPARED BY: I. N. AVERY REVIEWED BY: G. A. FULLER		
SCALE 	REVISIONS _____ _____ _____	INIT. DATE _____ _____ _____	DocuSigned by: Gregory A. Fuller 9/21/2016 DATE _____ CADD File name: