

09_08/99

TIP PROJECT: R-5023 B

See Sheet 1-A For Index of Sheets





STATE OF NORTH CAROLINA DIVISION OF HIGHWAYS

T.I.P. NO.	SHEET NO.
R-5023 B	UO-1

UTILITIES BY OTHERS PLANS ONslow COUNTY

LOCATION: IMPROVEMENTS ALONG NC 53 FROM WEST OF SR 1109 (HOLLY SHELTER RD.) TO WEST OF BRIDGE OVER SOUTHWEST CREEK AND WEST OF SR 1214 (FOY-LOCKAMY RD.) TO EAST OF SR 1116 (ONslow PINES RD.)

TYPE OF WORK: UTILITY BY OTHERS RELOCATION

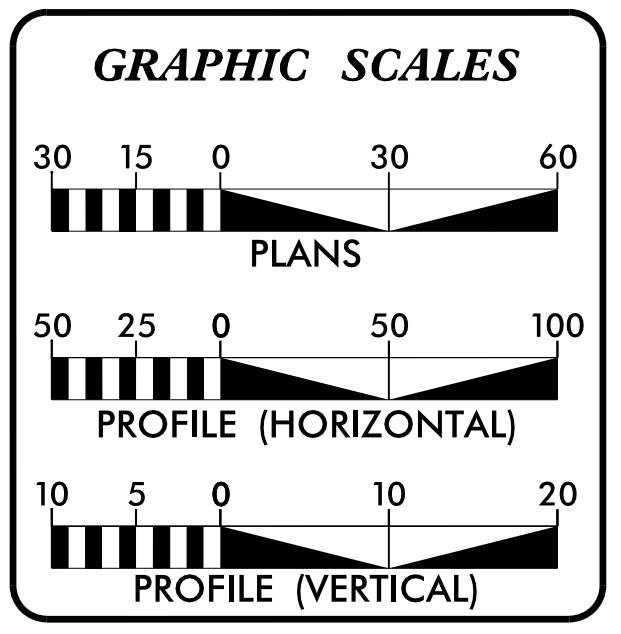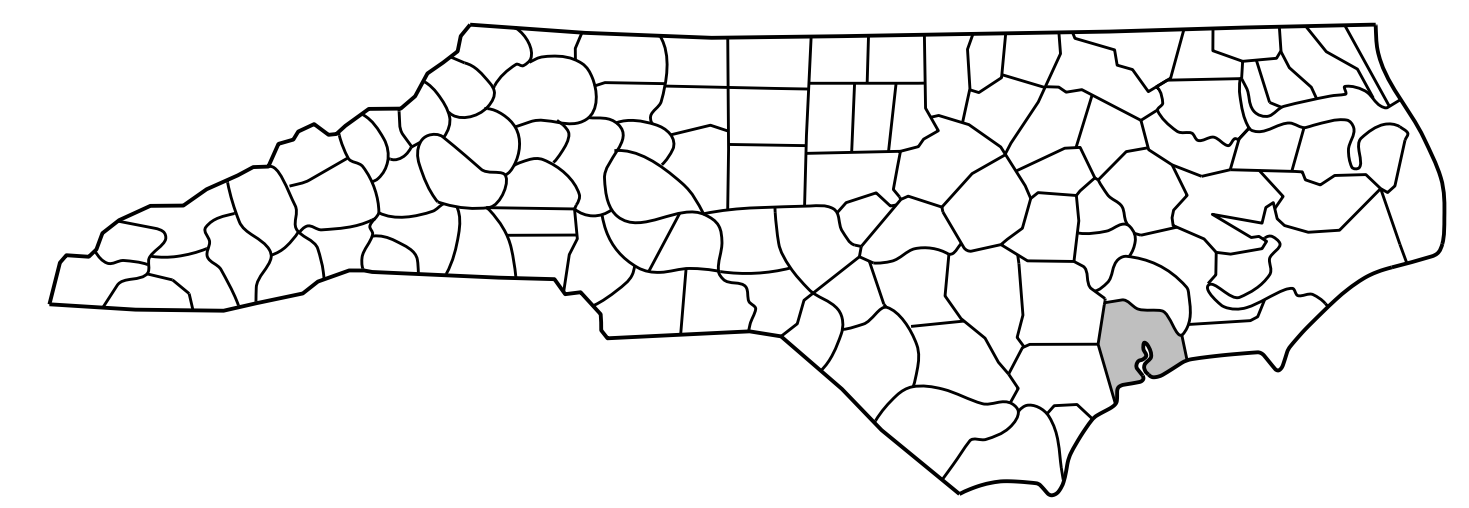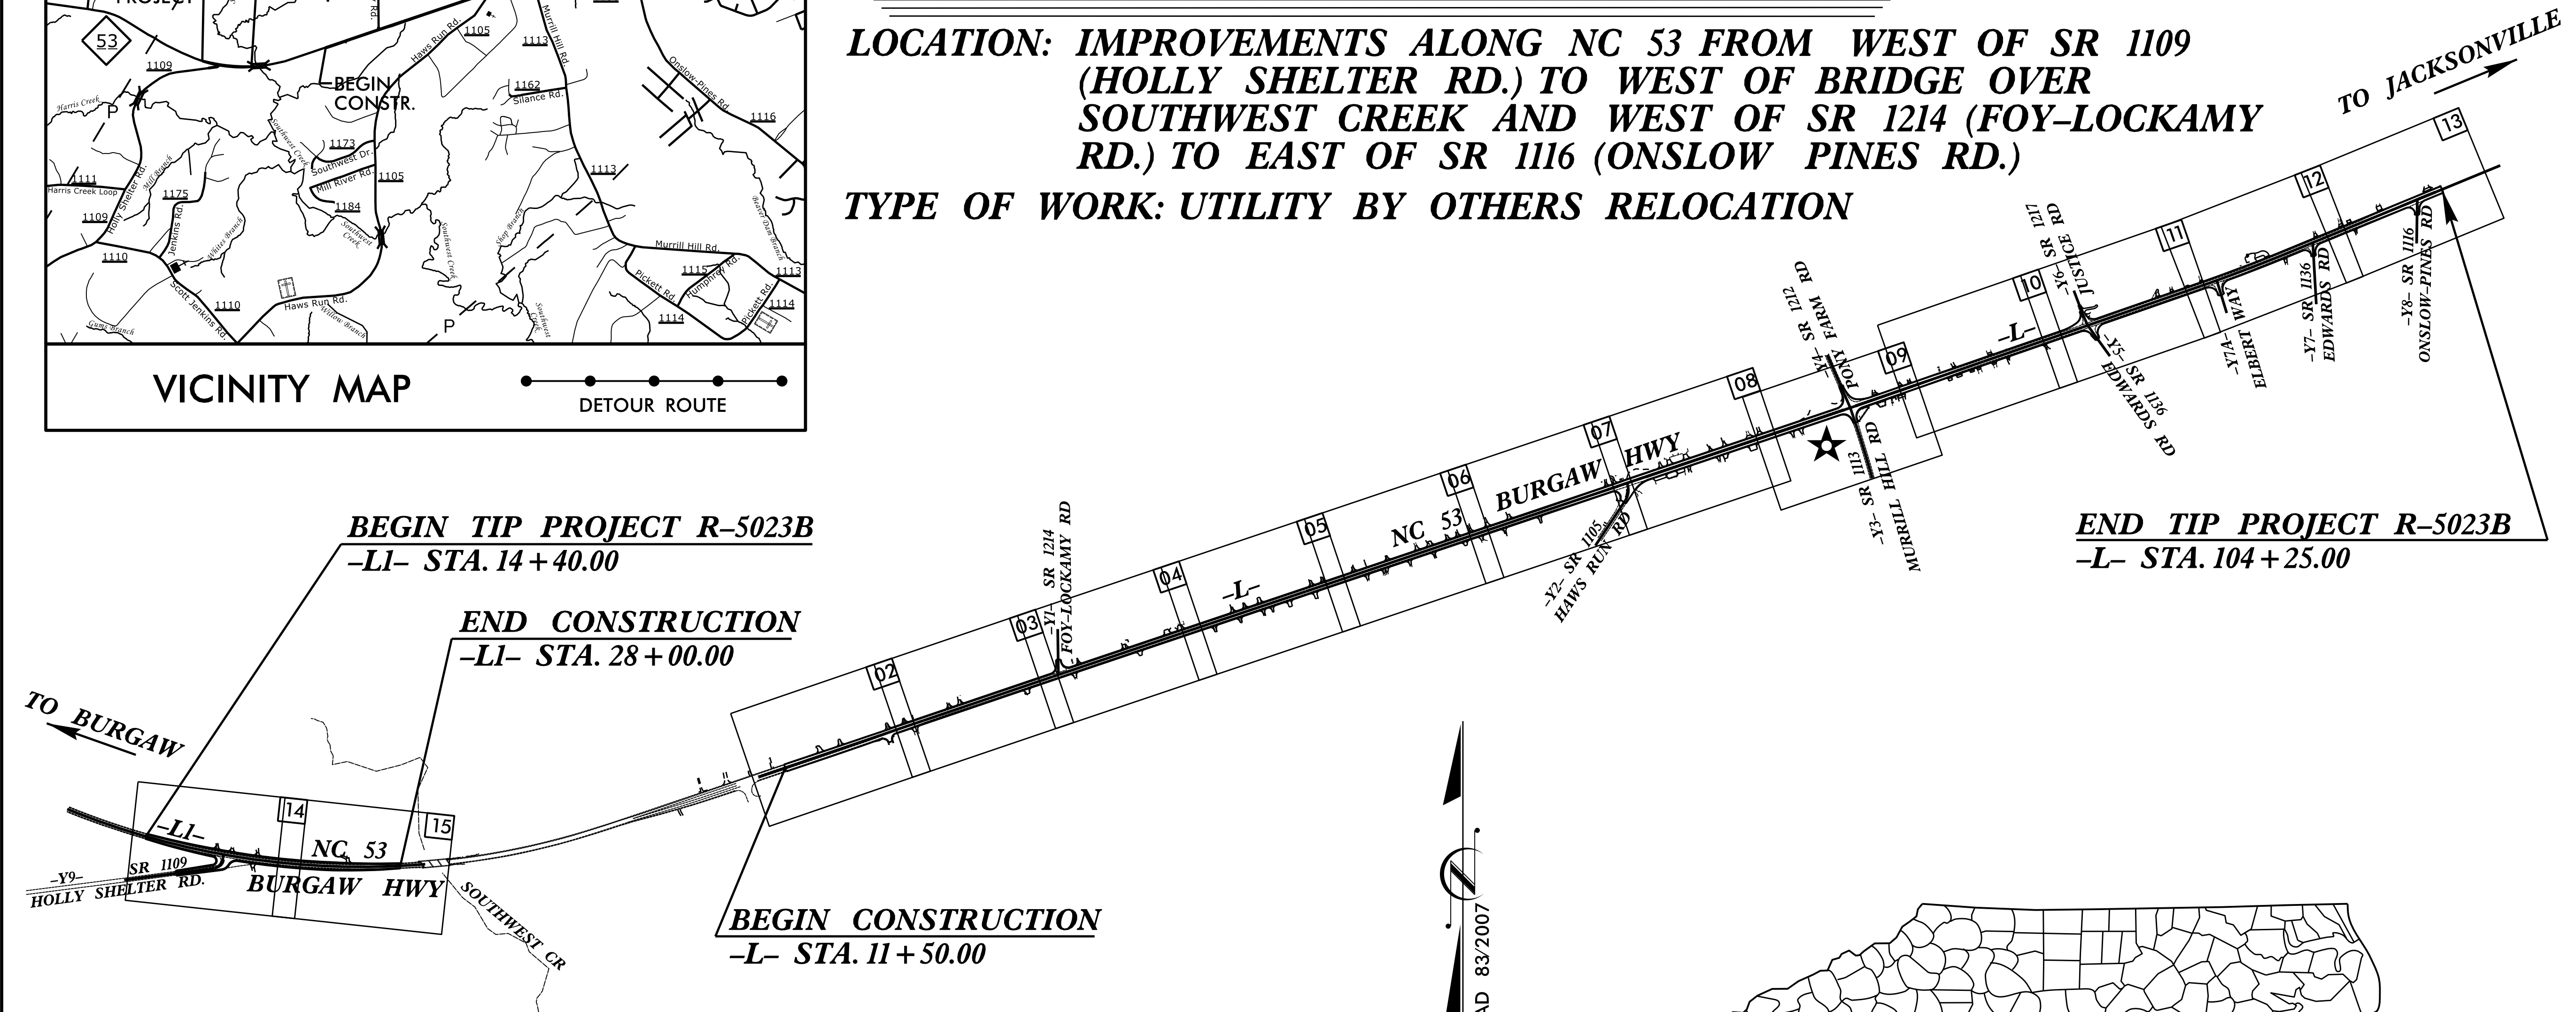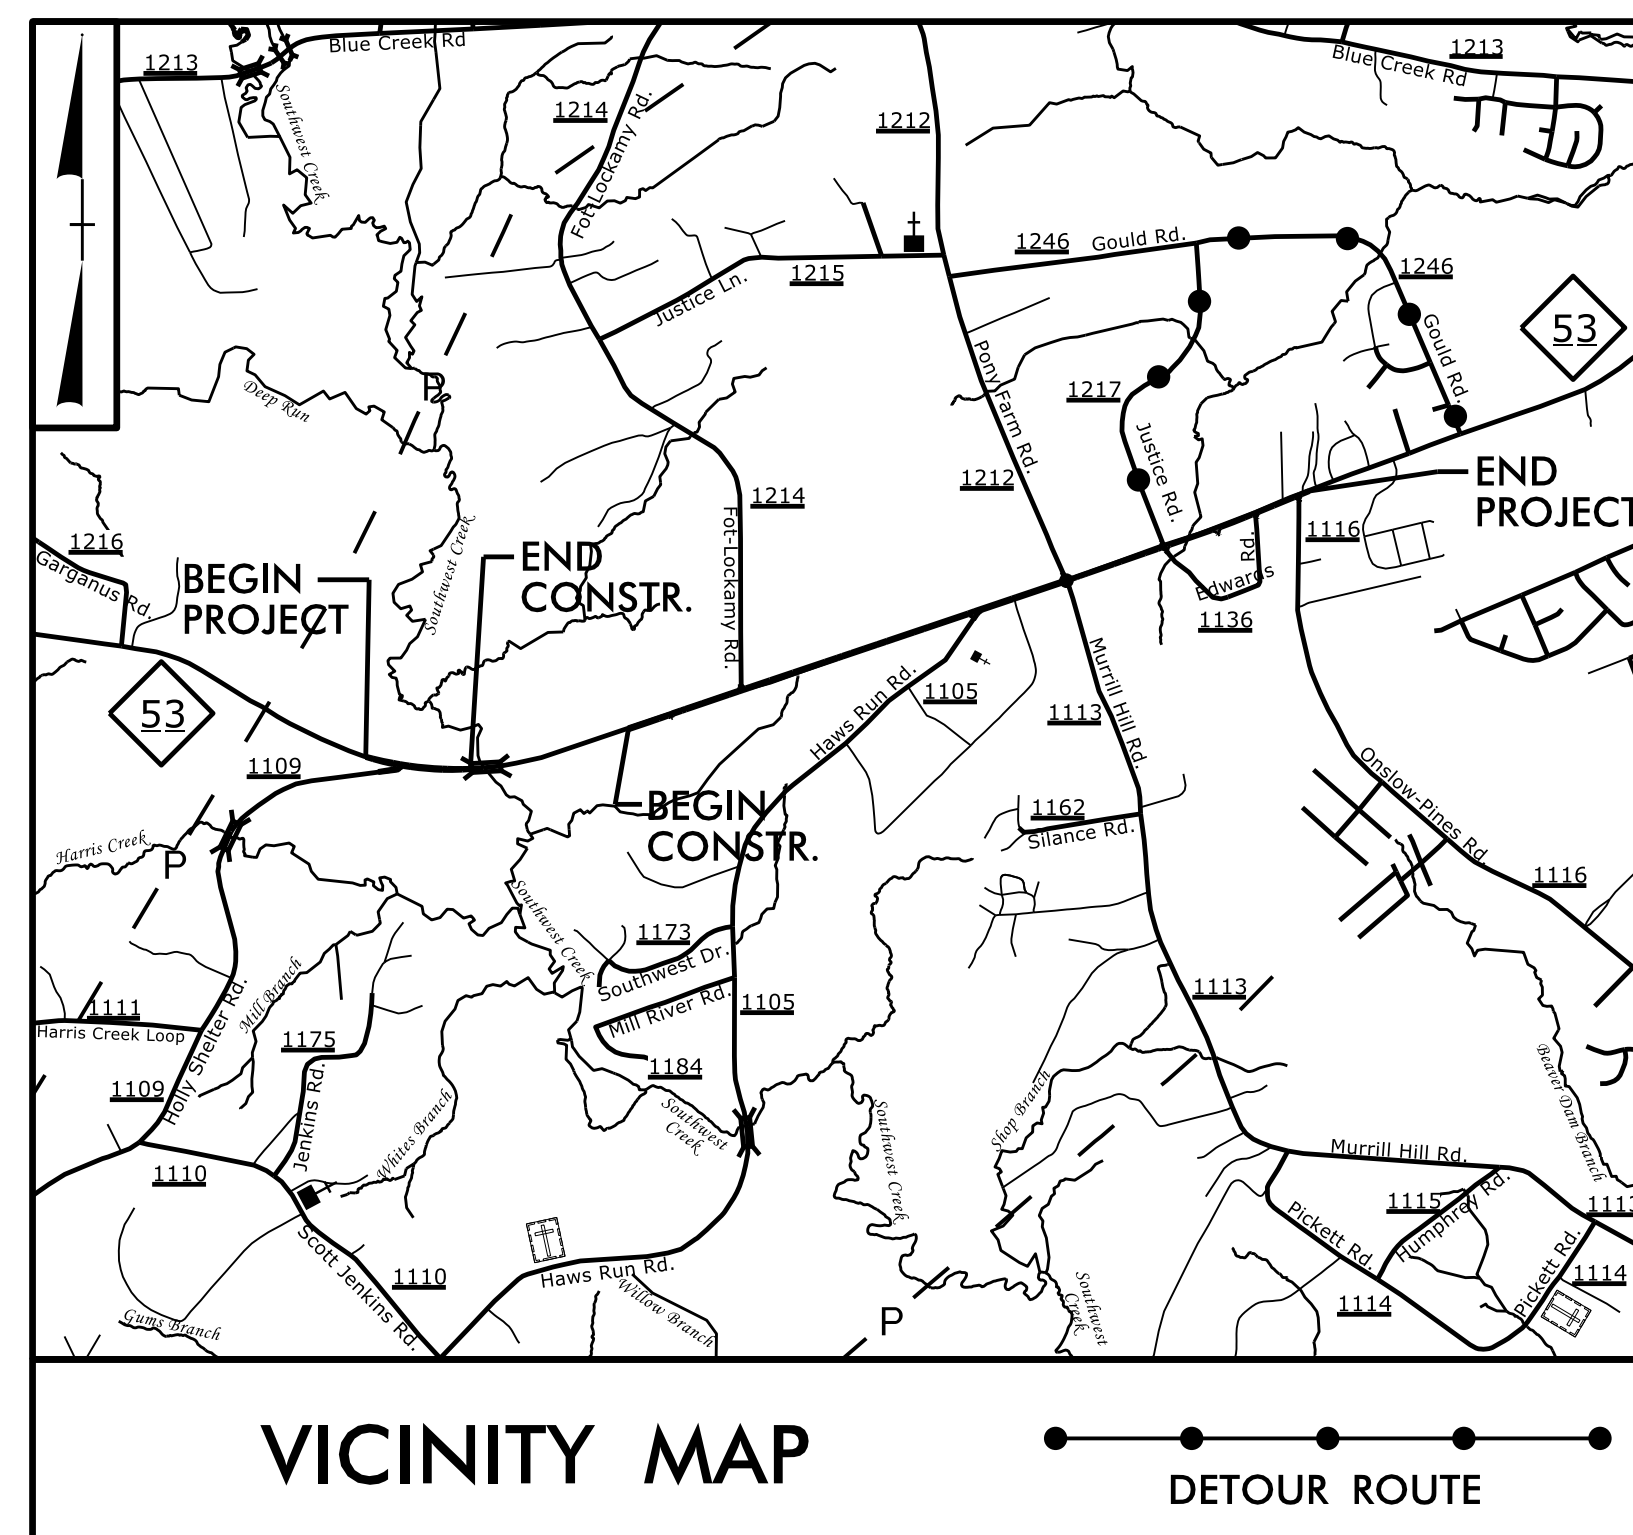

INDEX OF SHEETS	
SHEET NO.	DESCRIPTION
UO-1	TITLE SHEET
UO-2 TO UO-14	PLAN SHEET

UTILITY OWNERS ON PROJECT	
(1) POWER	- JONES ONSLOW EMC
(2) PHONE	- CENTURYLINK
(3) CATV	- TIME WARNER

UTILITY DESIGN BY:
M A Engineering Consultants, Inc.
 598 East Chatham Street Suite 137 Cary, NC 27511
 Phone: 919.297.0220 Fax: 919.297.0221
 NC License: F-0160

NC DOT PROJECT ENGINEER:
DAVID B. LEONARD, P.E.

PREPARED FOR:
 NORTH CAROLINA
 DEPARTMENT OF TRANSPORTATION
 DIVISION BRIDGE PROGRAM

7/27/2016 7:40:28 AM P:\0696\020\1000 R-5023\R-5023_Onslow\Utilities\RDy_Ut\Proj\R5023_UO_UO-01-fsh.dgn