



8/23/99

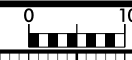

PROJ. REFERENCE NO.	SHEET NO.
R-5023B	X-83

150 140 130 120 110 100 90 80 70 60 50 40 30 20 10 0 10 20 30 40 50 60 70 80 90 100 110 120 130 140 150

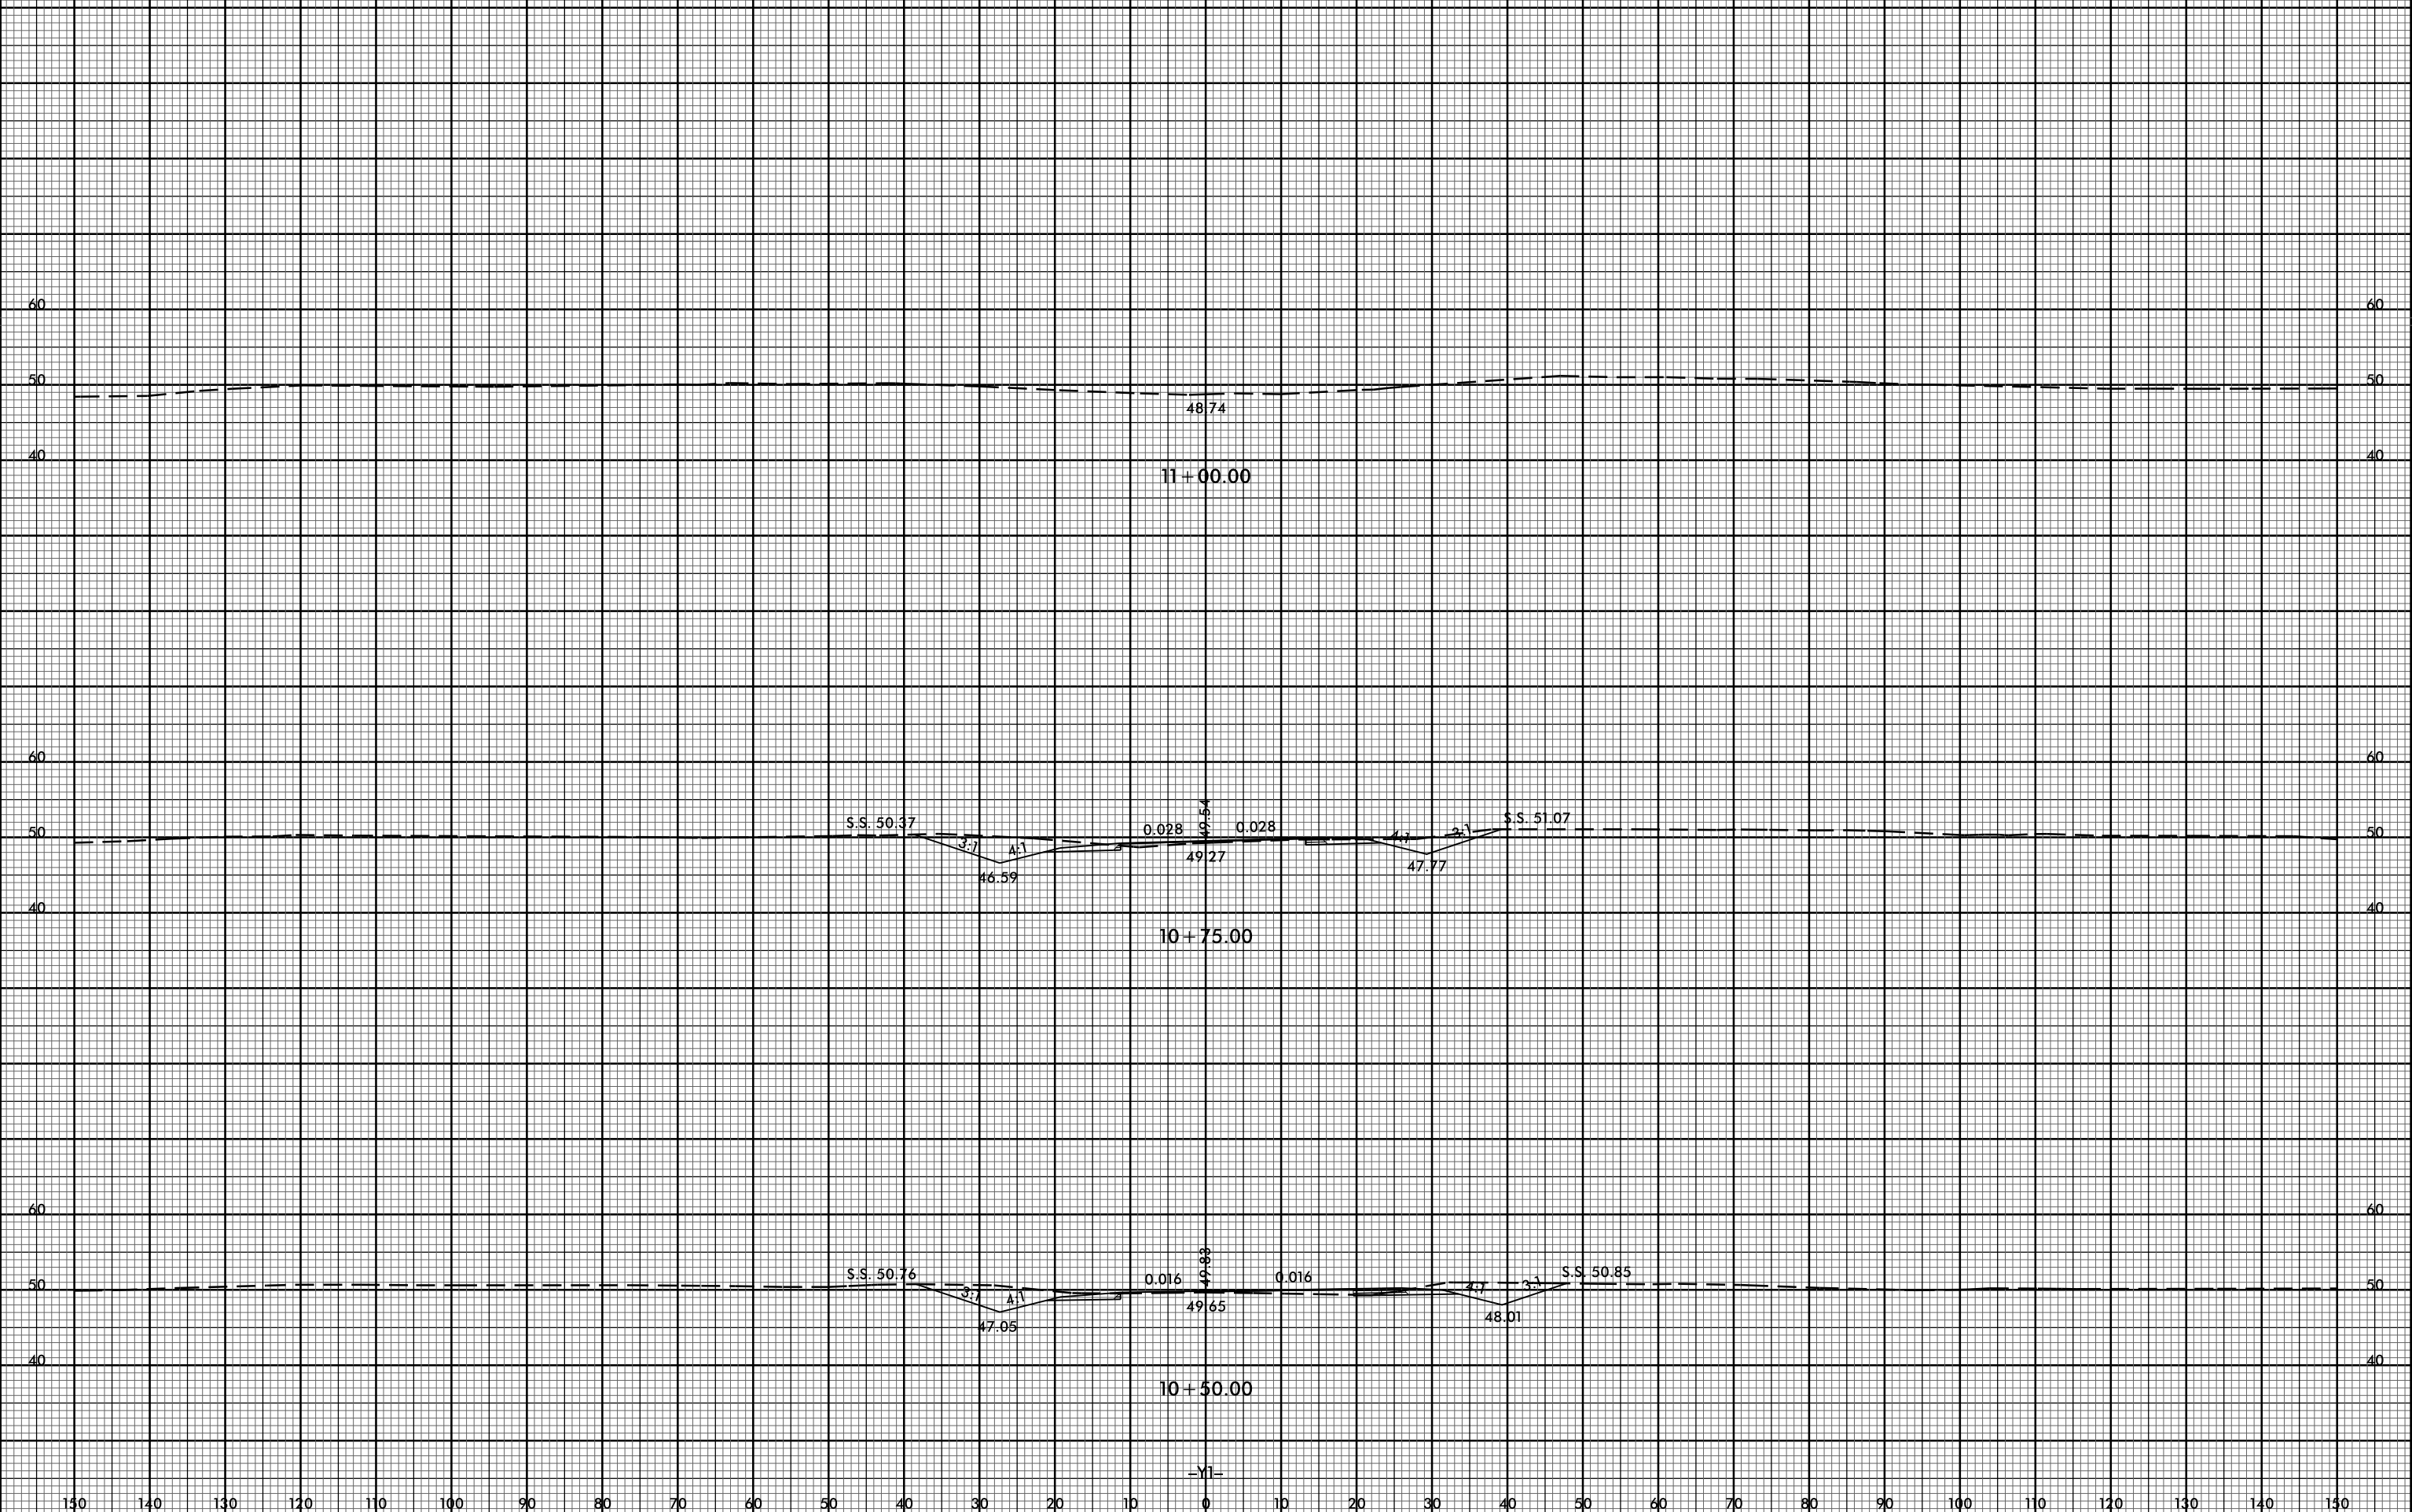

48.74

11 + 00.00

S.S. 50.37

0.028

0.028

S.S. 51.07

46.59

49.27

47.77

10 + 75.00

S.S. 50.76

0.016

0.016

S.S. 50.85

47.05

49.65

48.01

10 + 50.00

-Y1-

150 140 130 120 110 100 90 80 70 60 50 40 30 20 10 0 10 20 30 40 50 60 70 80 90 100 110 120 130 140 150

31-OCT-2016 10:30  
 S:\Projects\1049353\Division 3 Environmental Outsourcing\Task Order 02 - NC 53\Roadway\SC\5023b.rdy.xpl.jldgn