


8/23/99



| | |
|--------------------------------|-------------------|
| PROJ. REFERENCE NO. R-5023B | SHEET NO. X-98 |
|--------------------------------|-------------------|

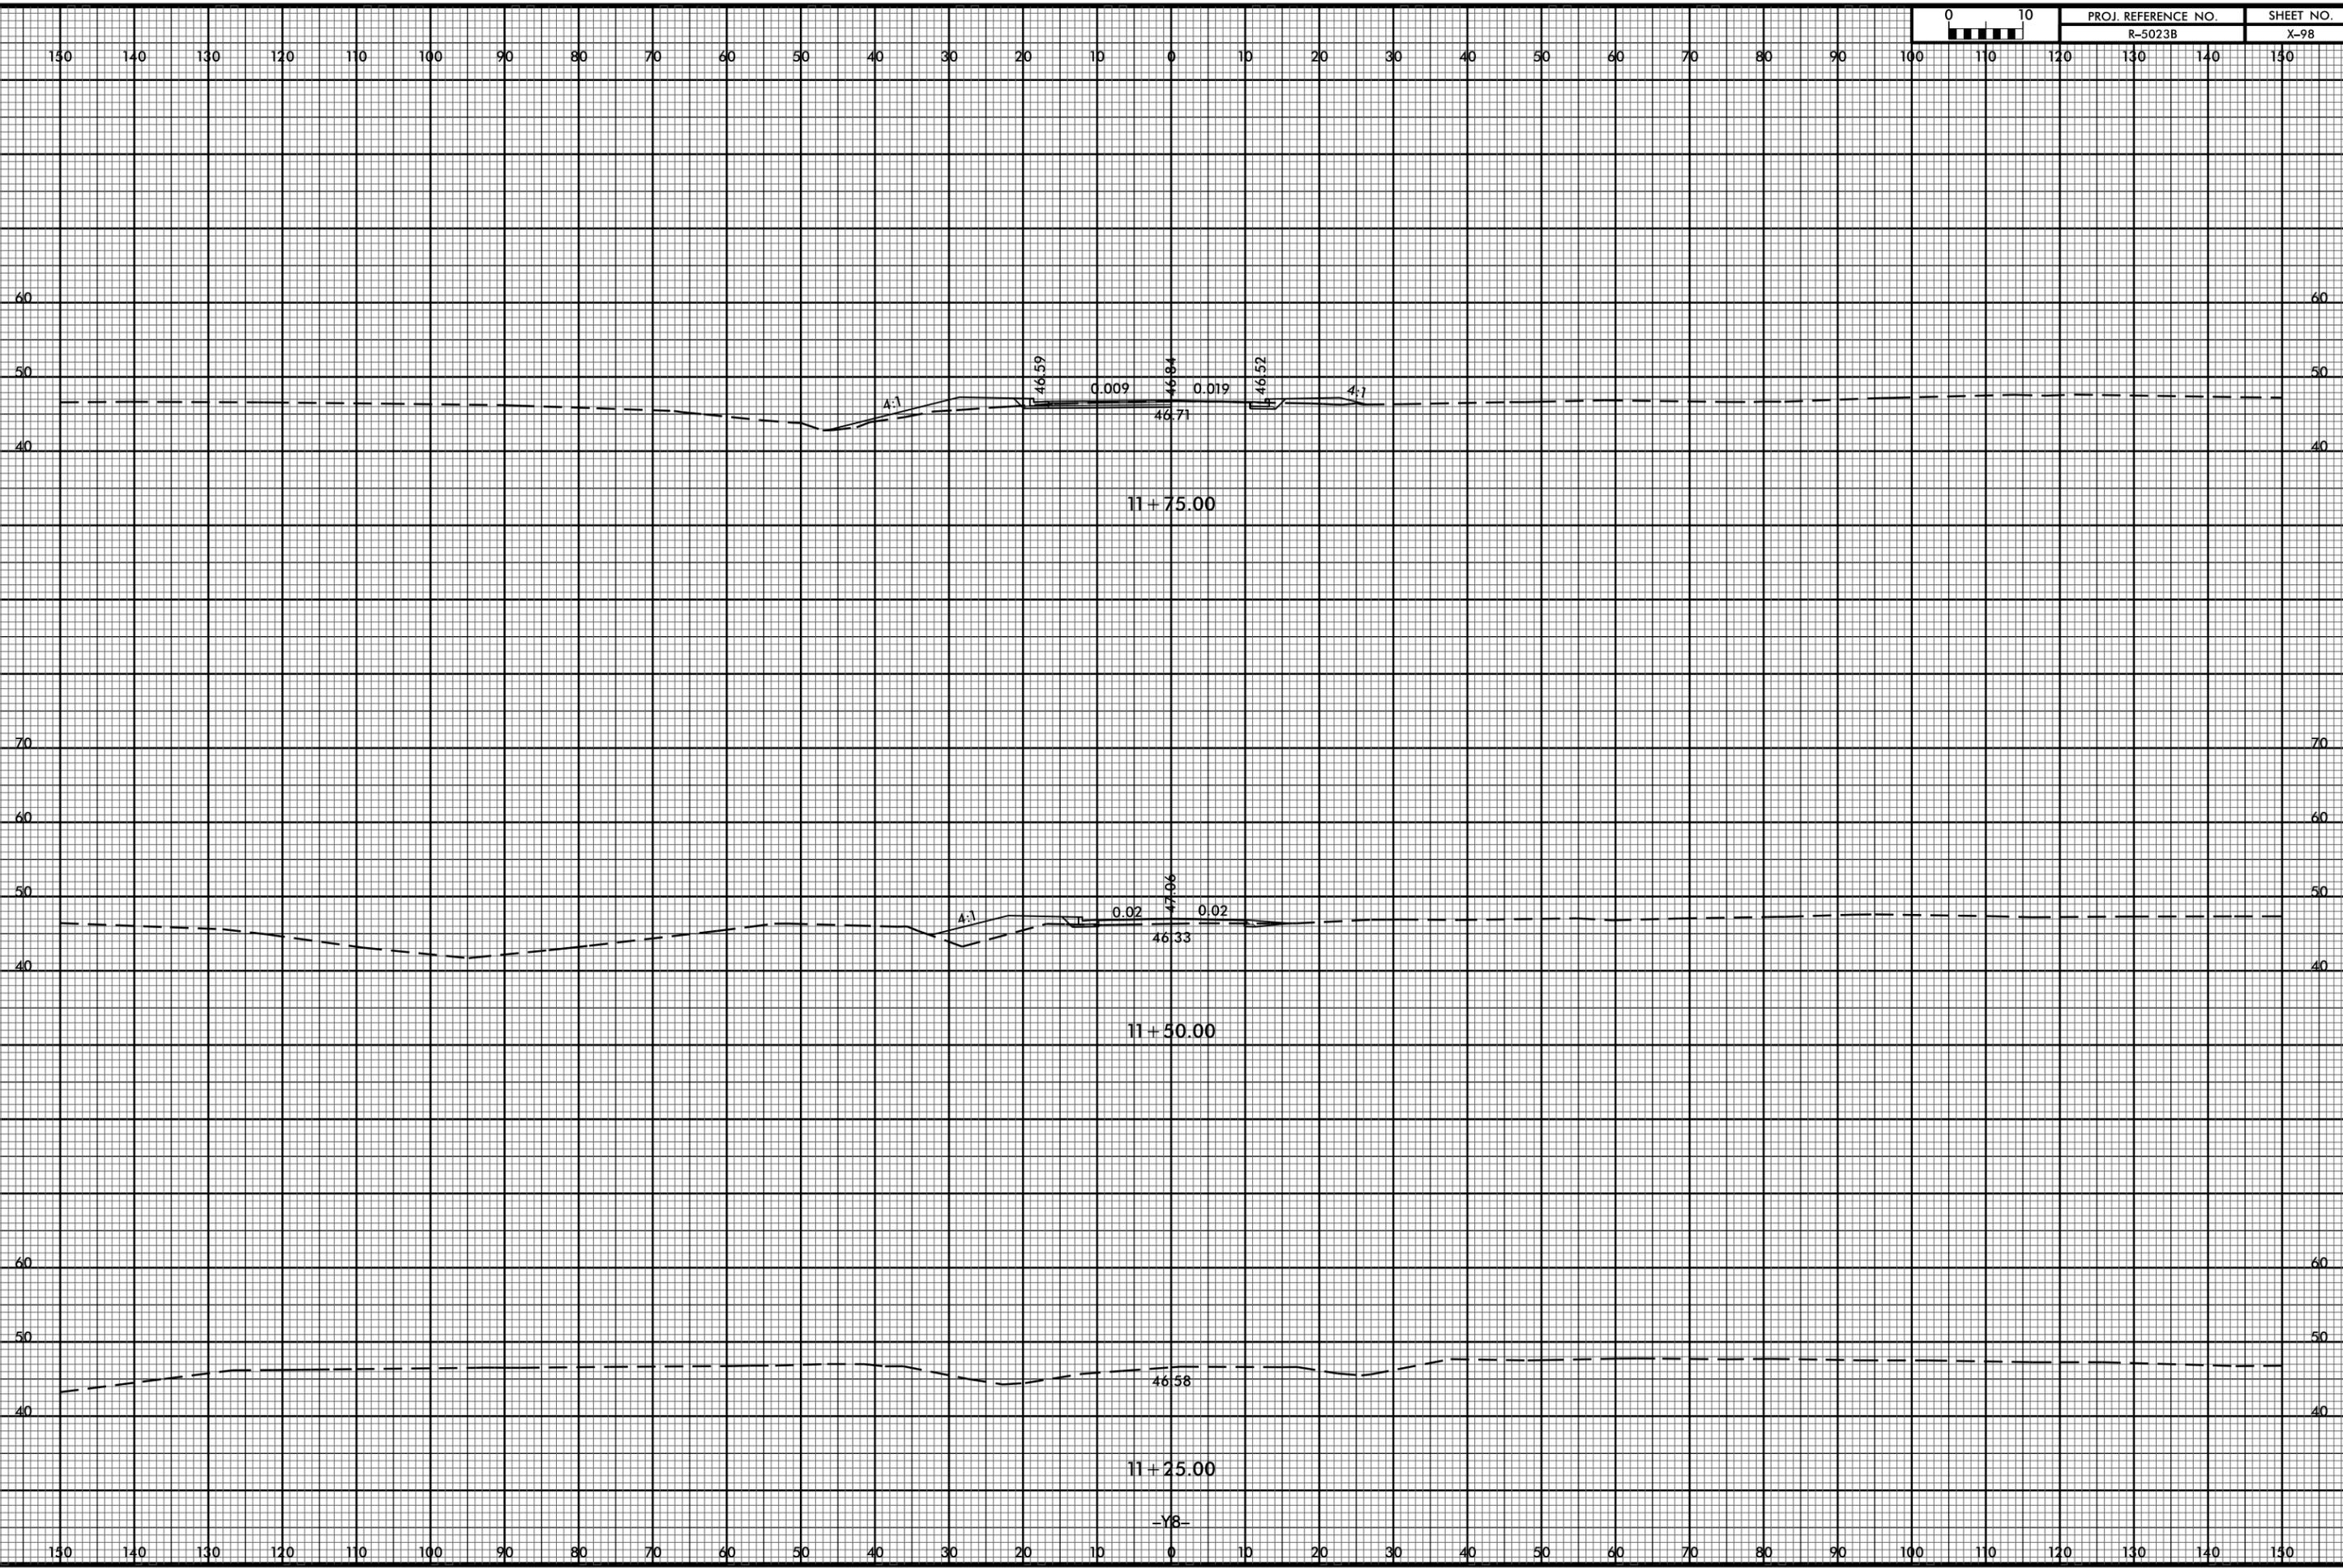

31-OCT-2016 10:32
C:\Users\jg\OneDrive\Documents\49353 Division 3 Environmental Outsourcing\Task Order 02 - NC 53\Roadway\XSC\5023b.rdy.xpl.y8.dgn

-Y8-