

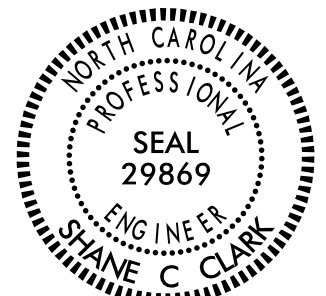



PROJECT REFERENCE NO. B-5383 (46098)	SHEET NO. 2G-1
GEOTECHNICAL ENGINEER  DocuSigned by: Shane C. Clark 11/17/2016	ENGINEER SIGNATURE _____ DATE _____
DOCUMENT NOT CONSIDERED FINAL UNLESS ALL SIGNATURES COMPLETED	

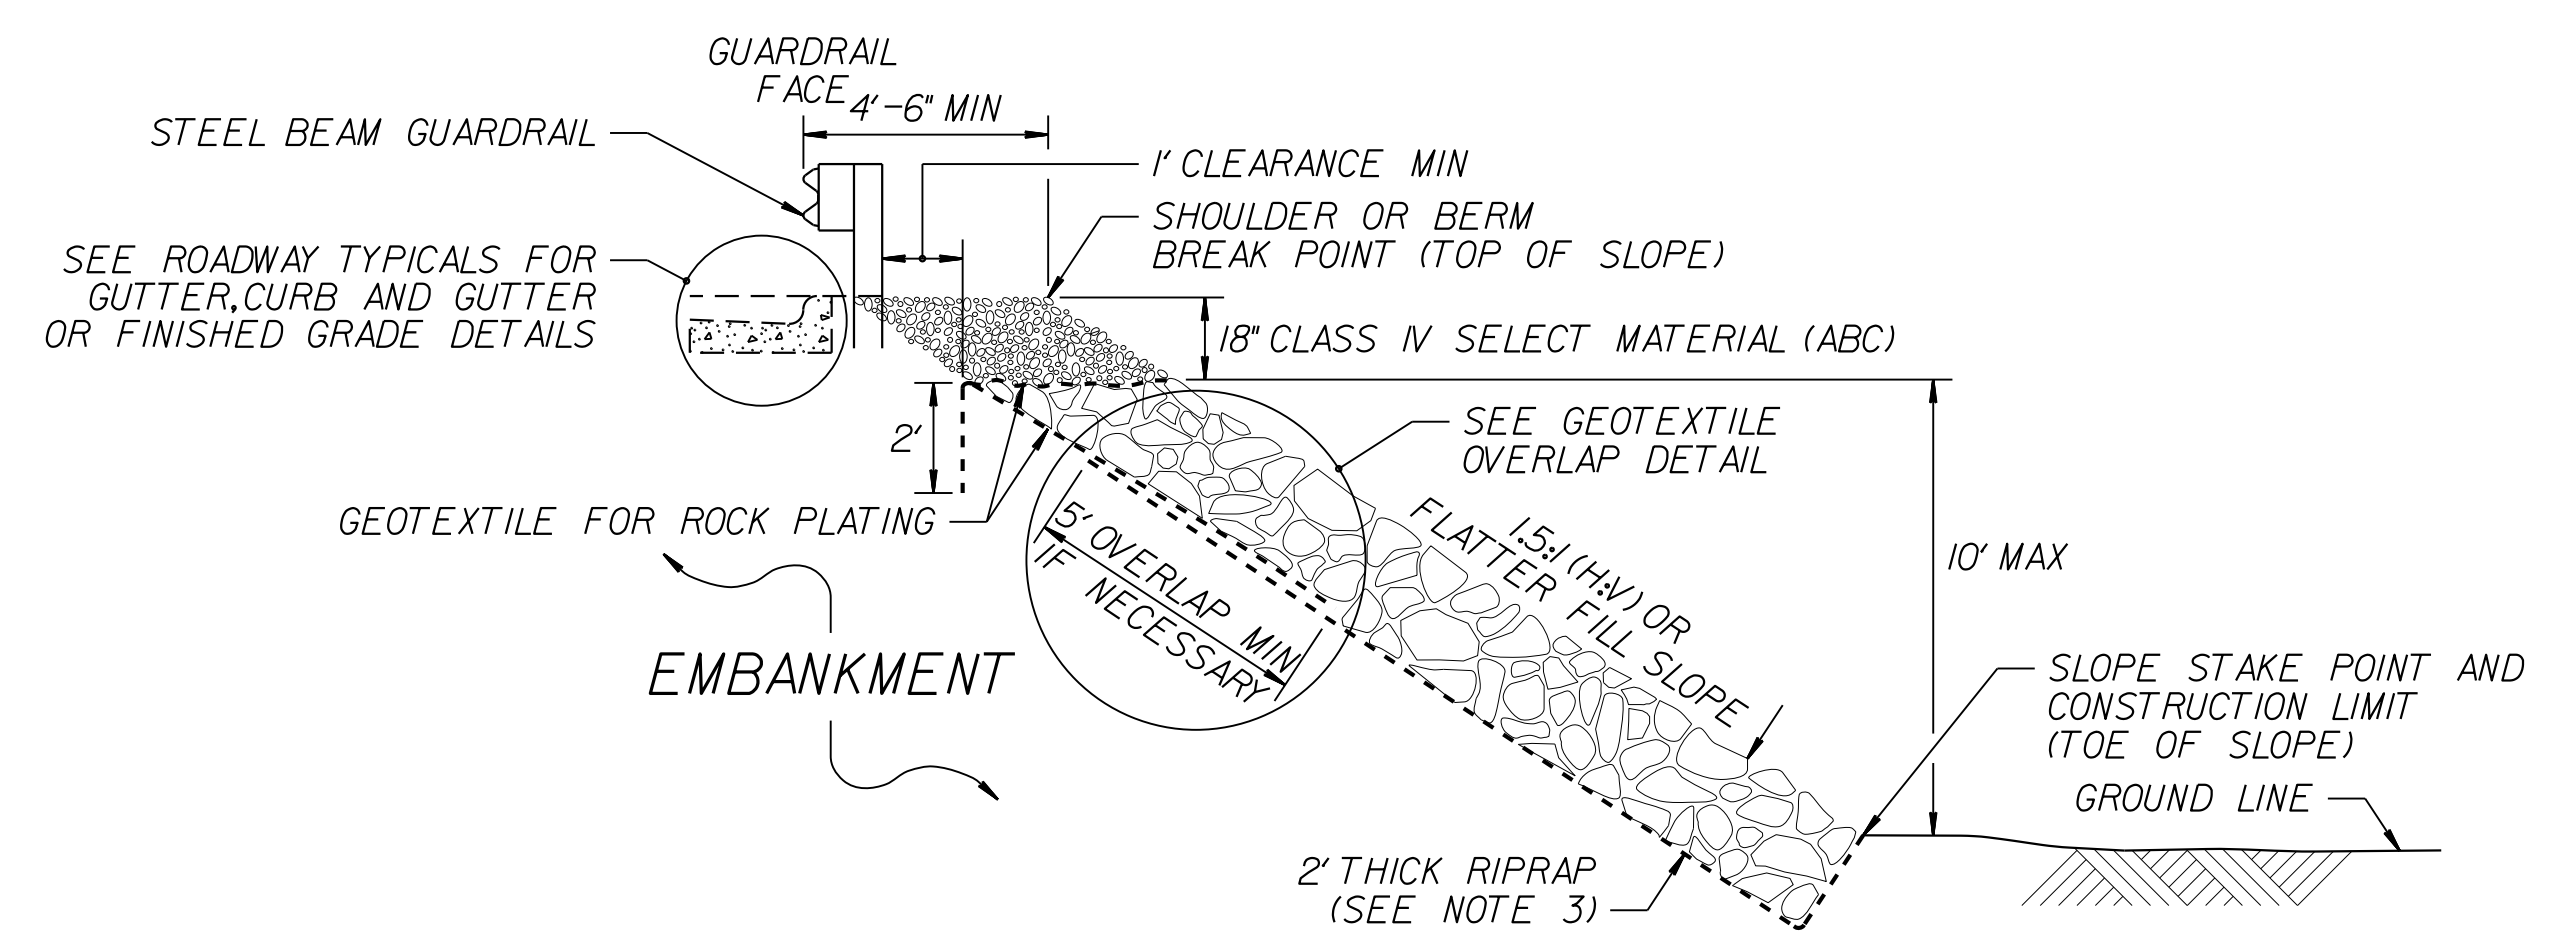


ROCK PLATING DETAIL NO. 1 – TYPICAL SECTION

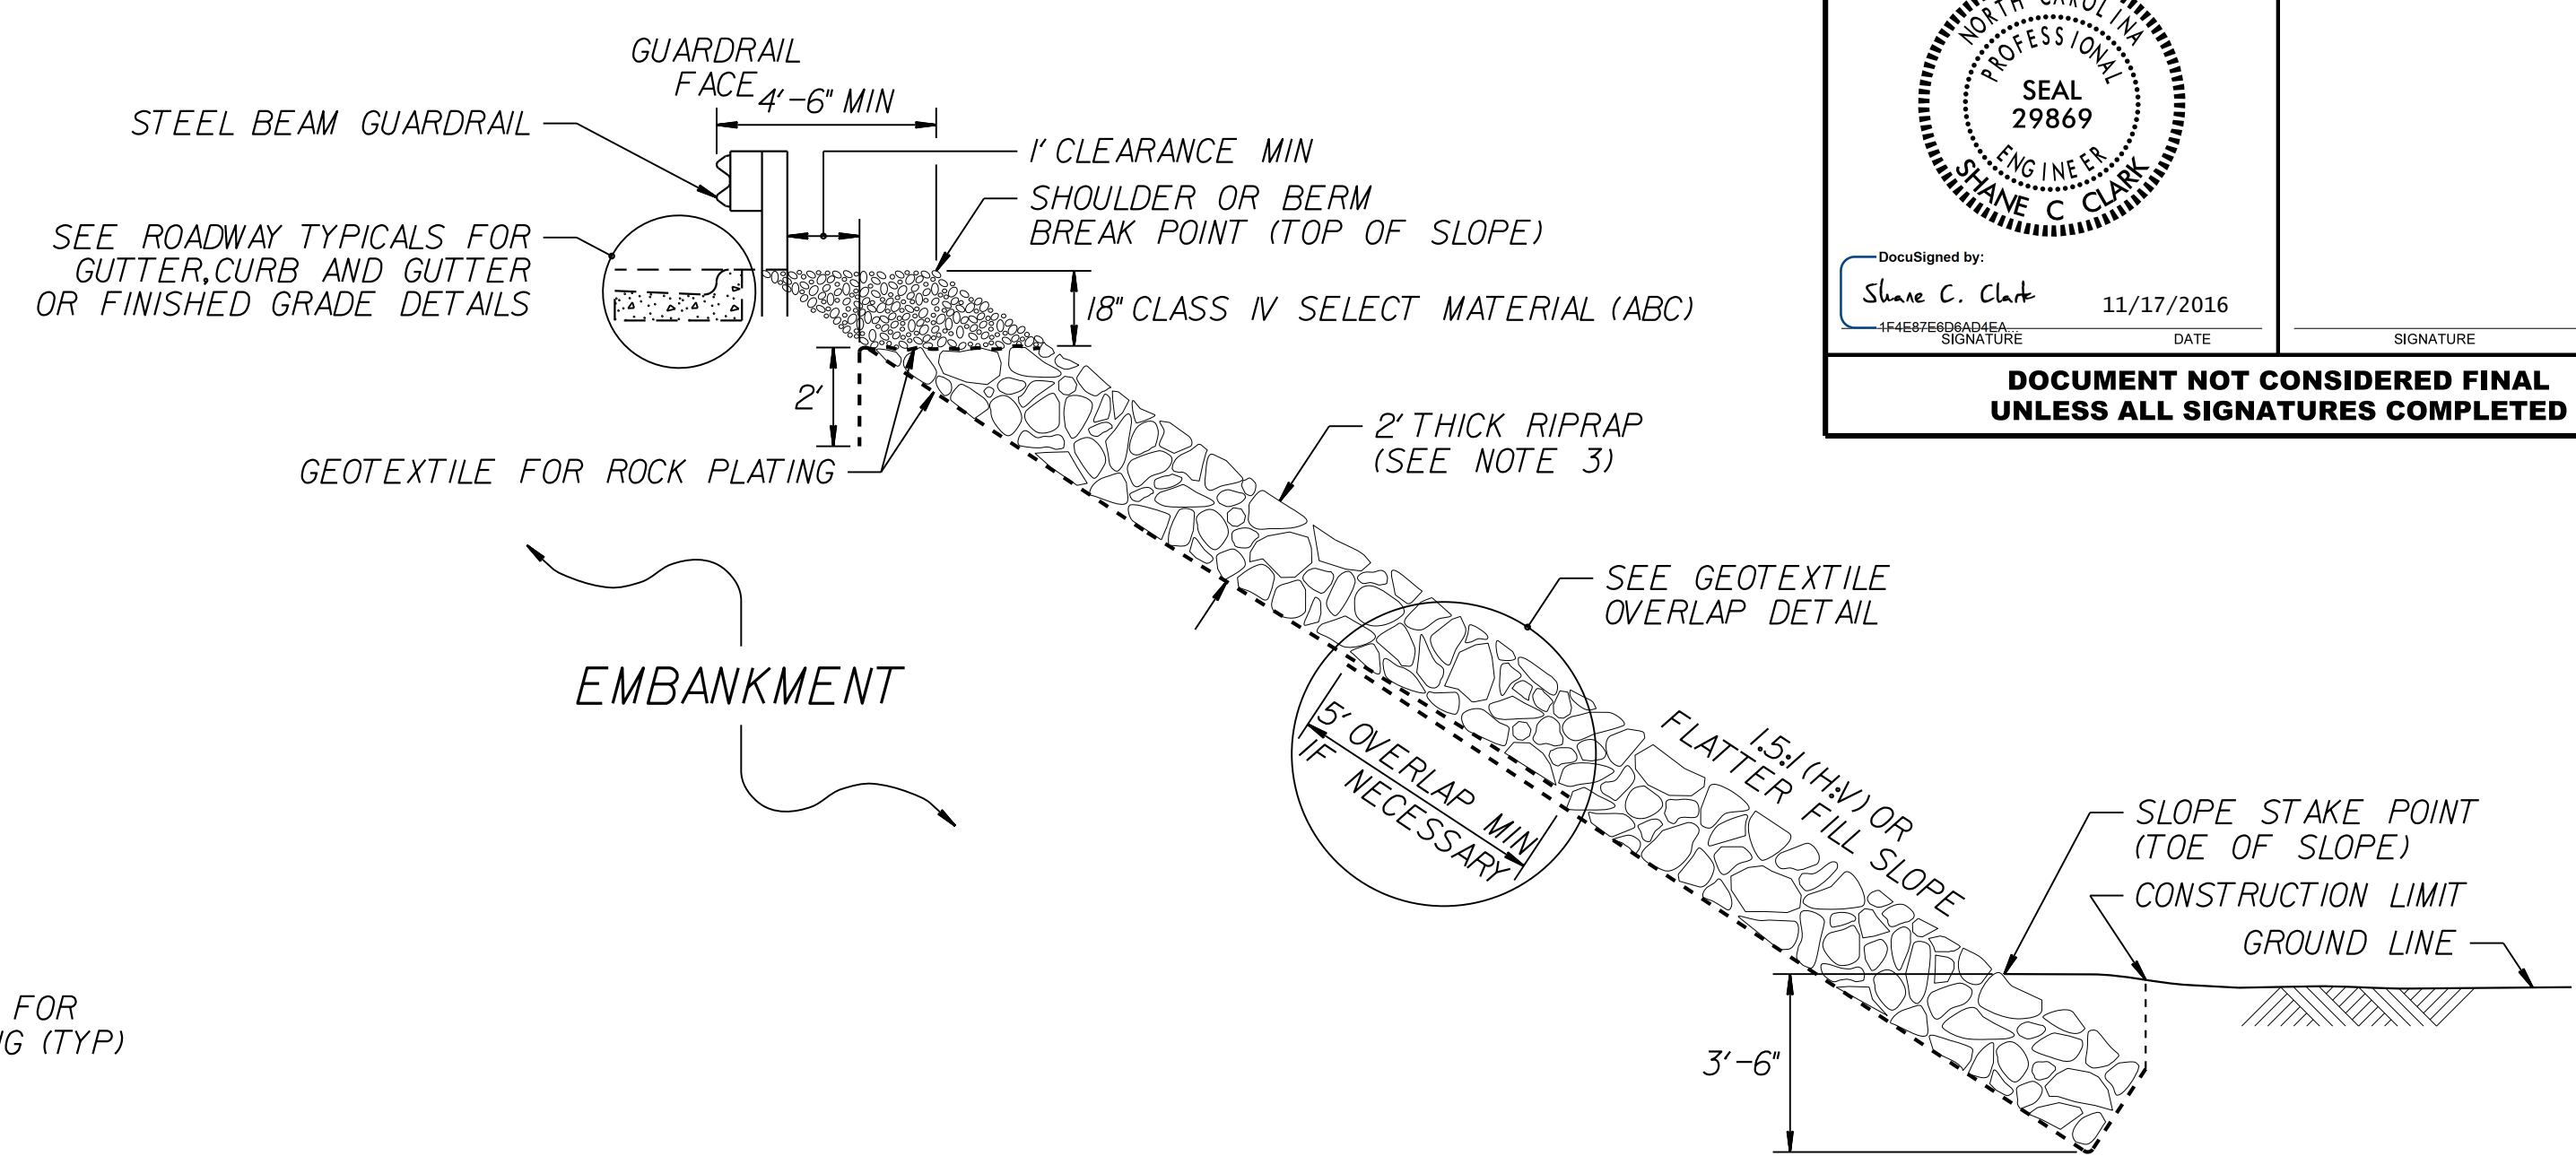


ROCK PLATING DETAIL NO. 2 – TYPICAL SECTION

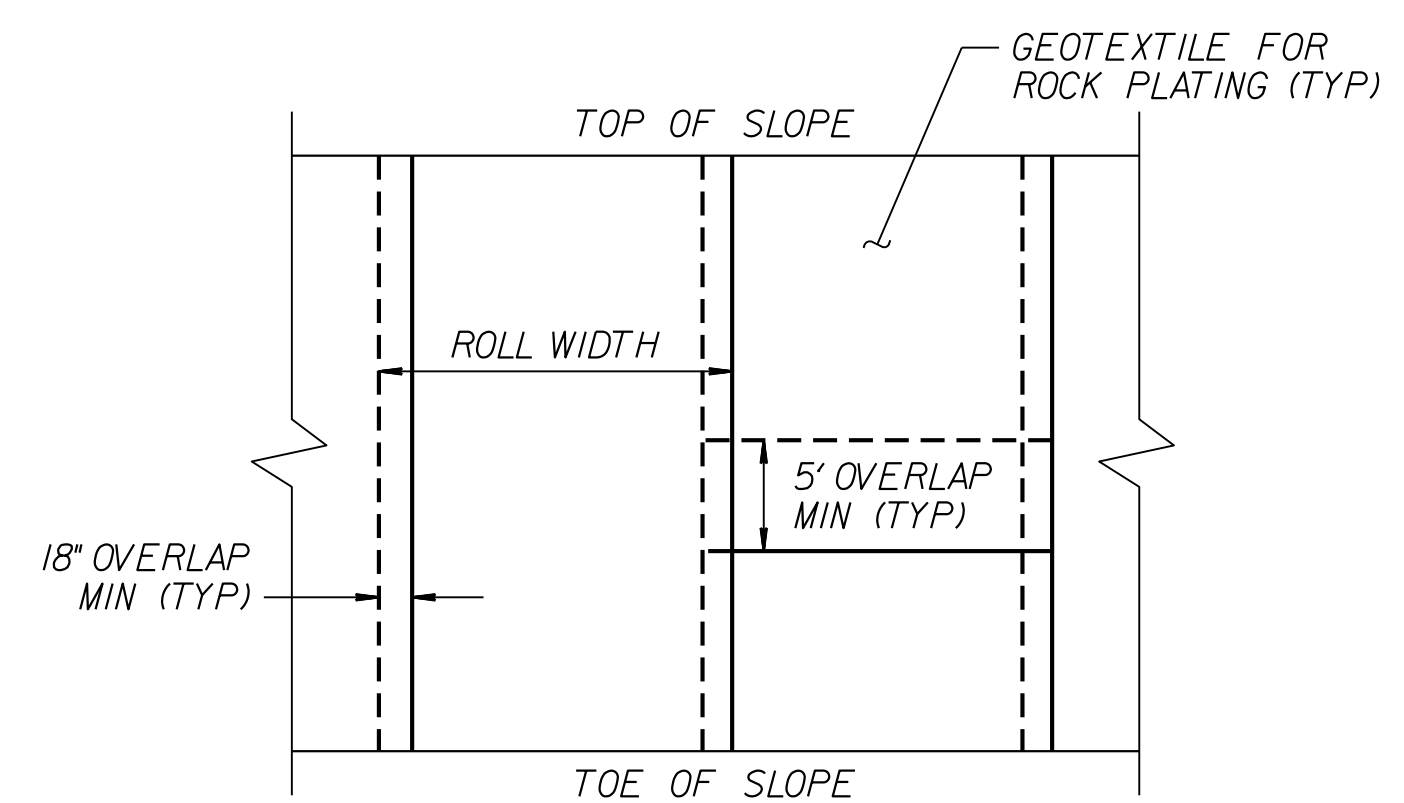

**GEOTEXTILE OVERLAP DETAIL
(PLAN VIEW)**

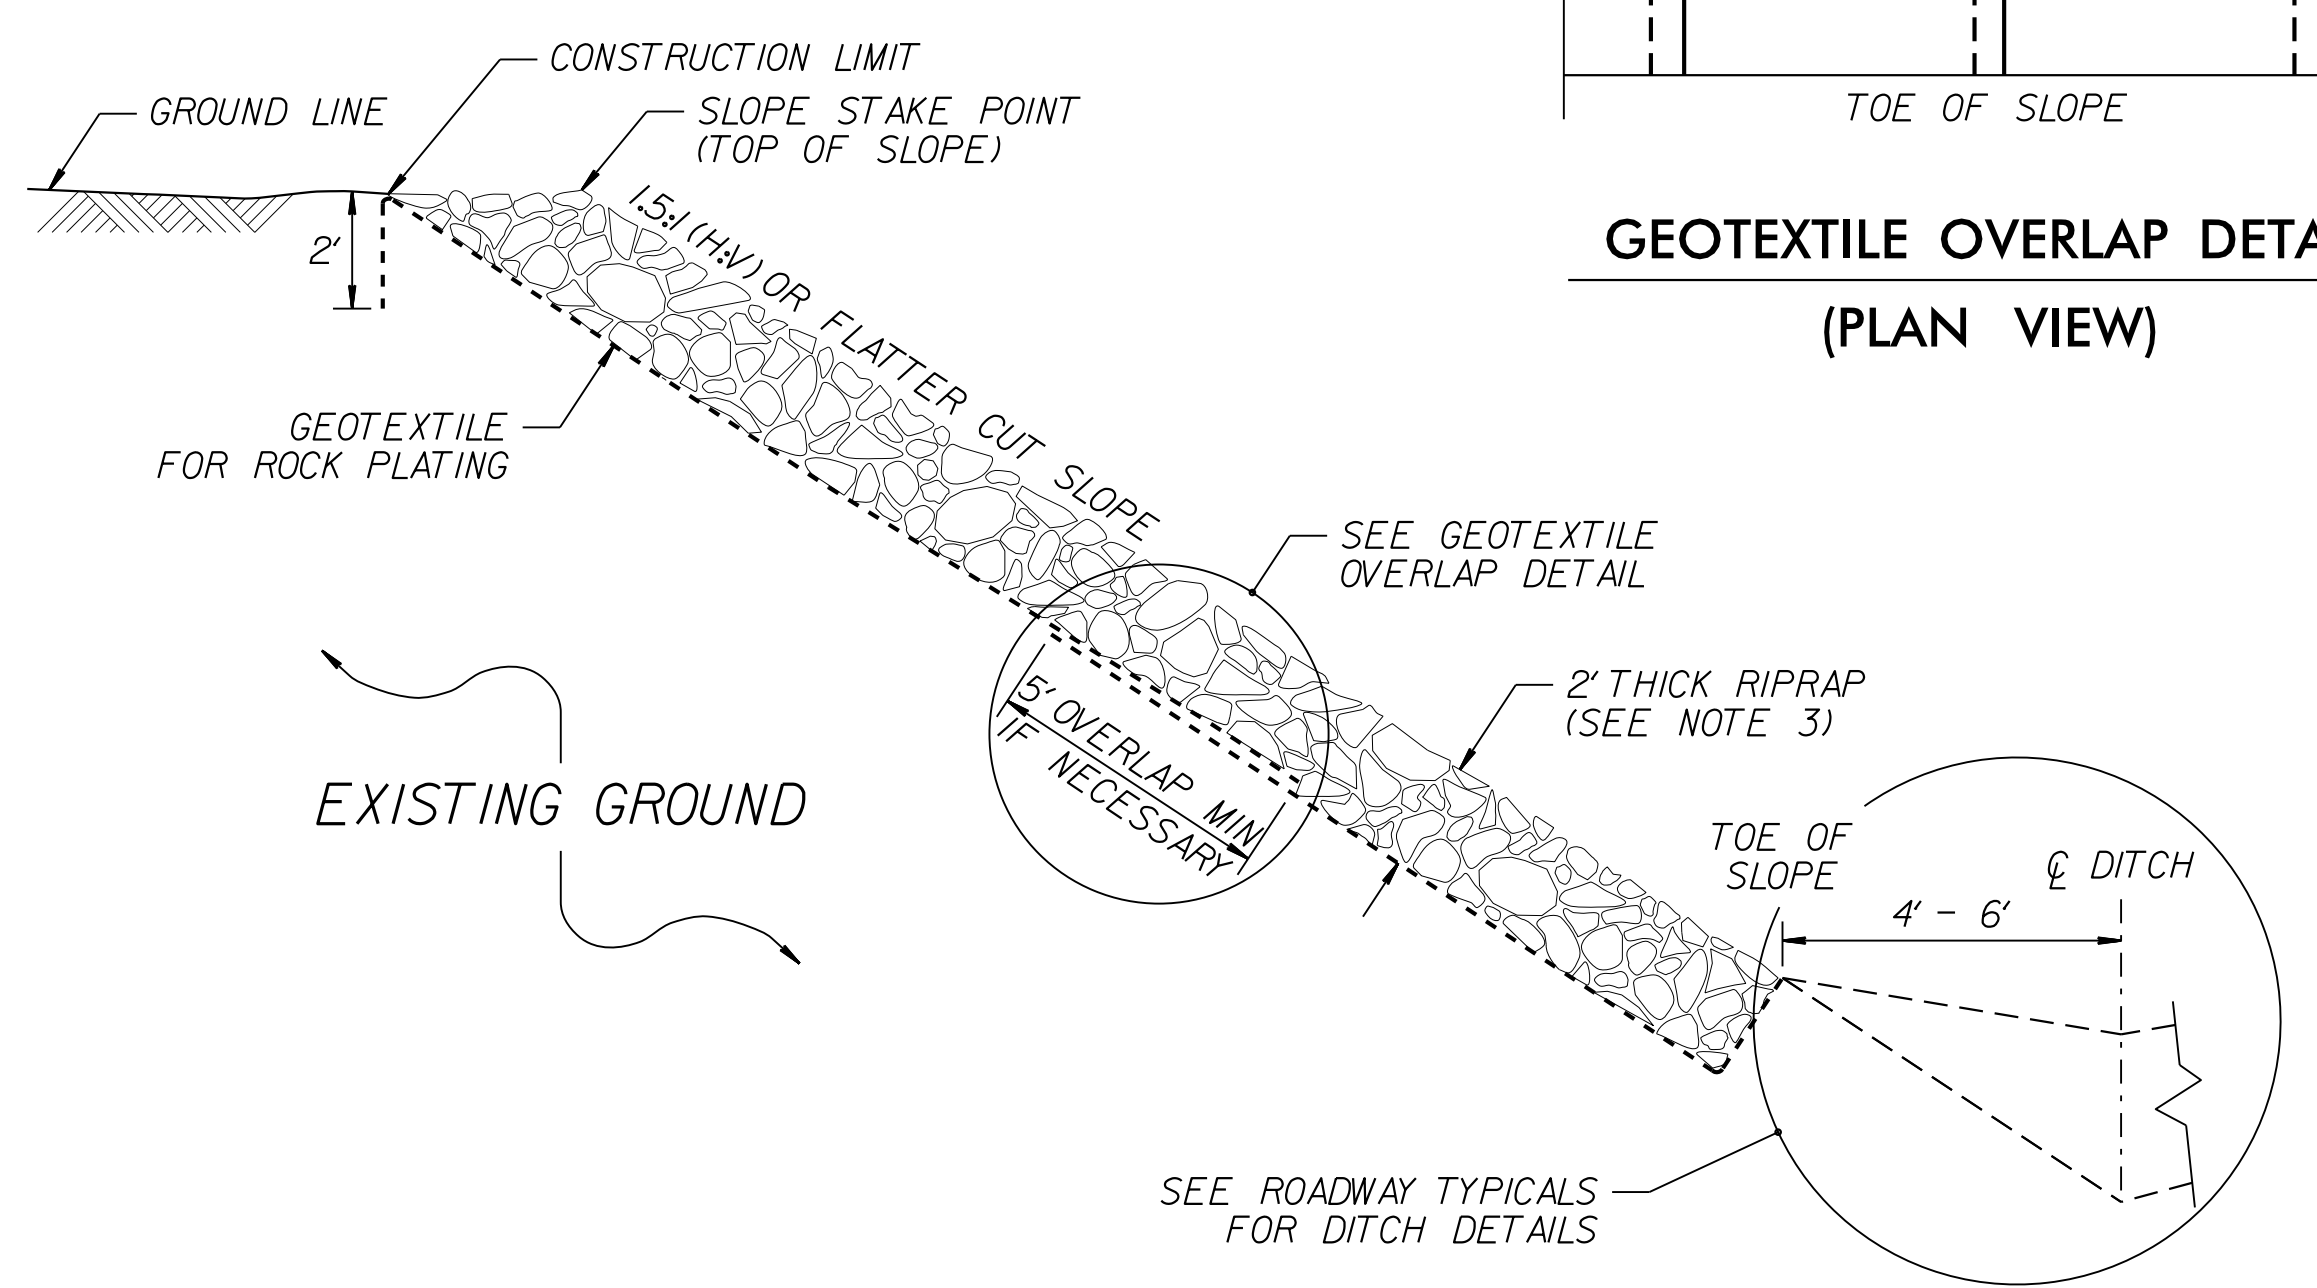


ROCK PLATING DETAIL NO. 3 – TYPICAL SECTION

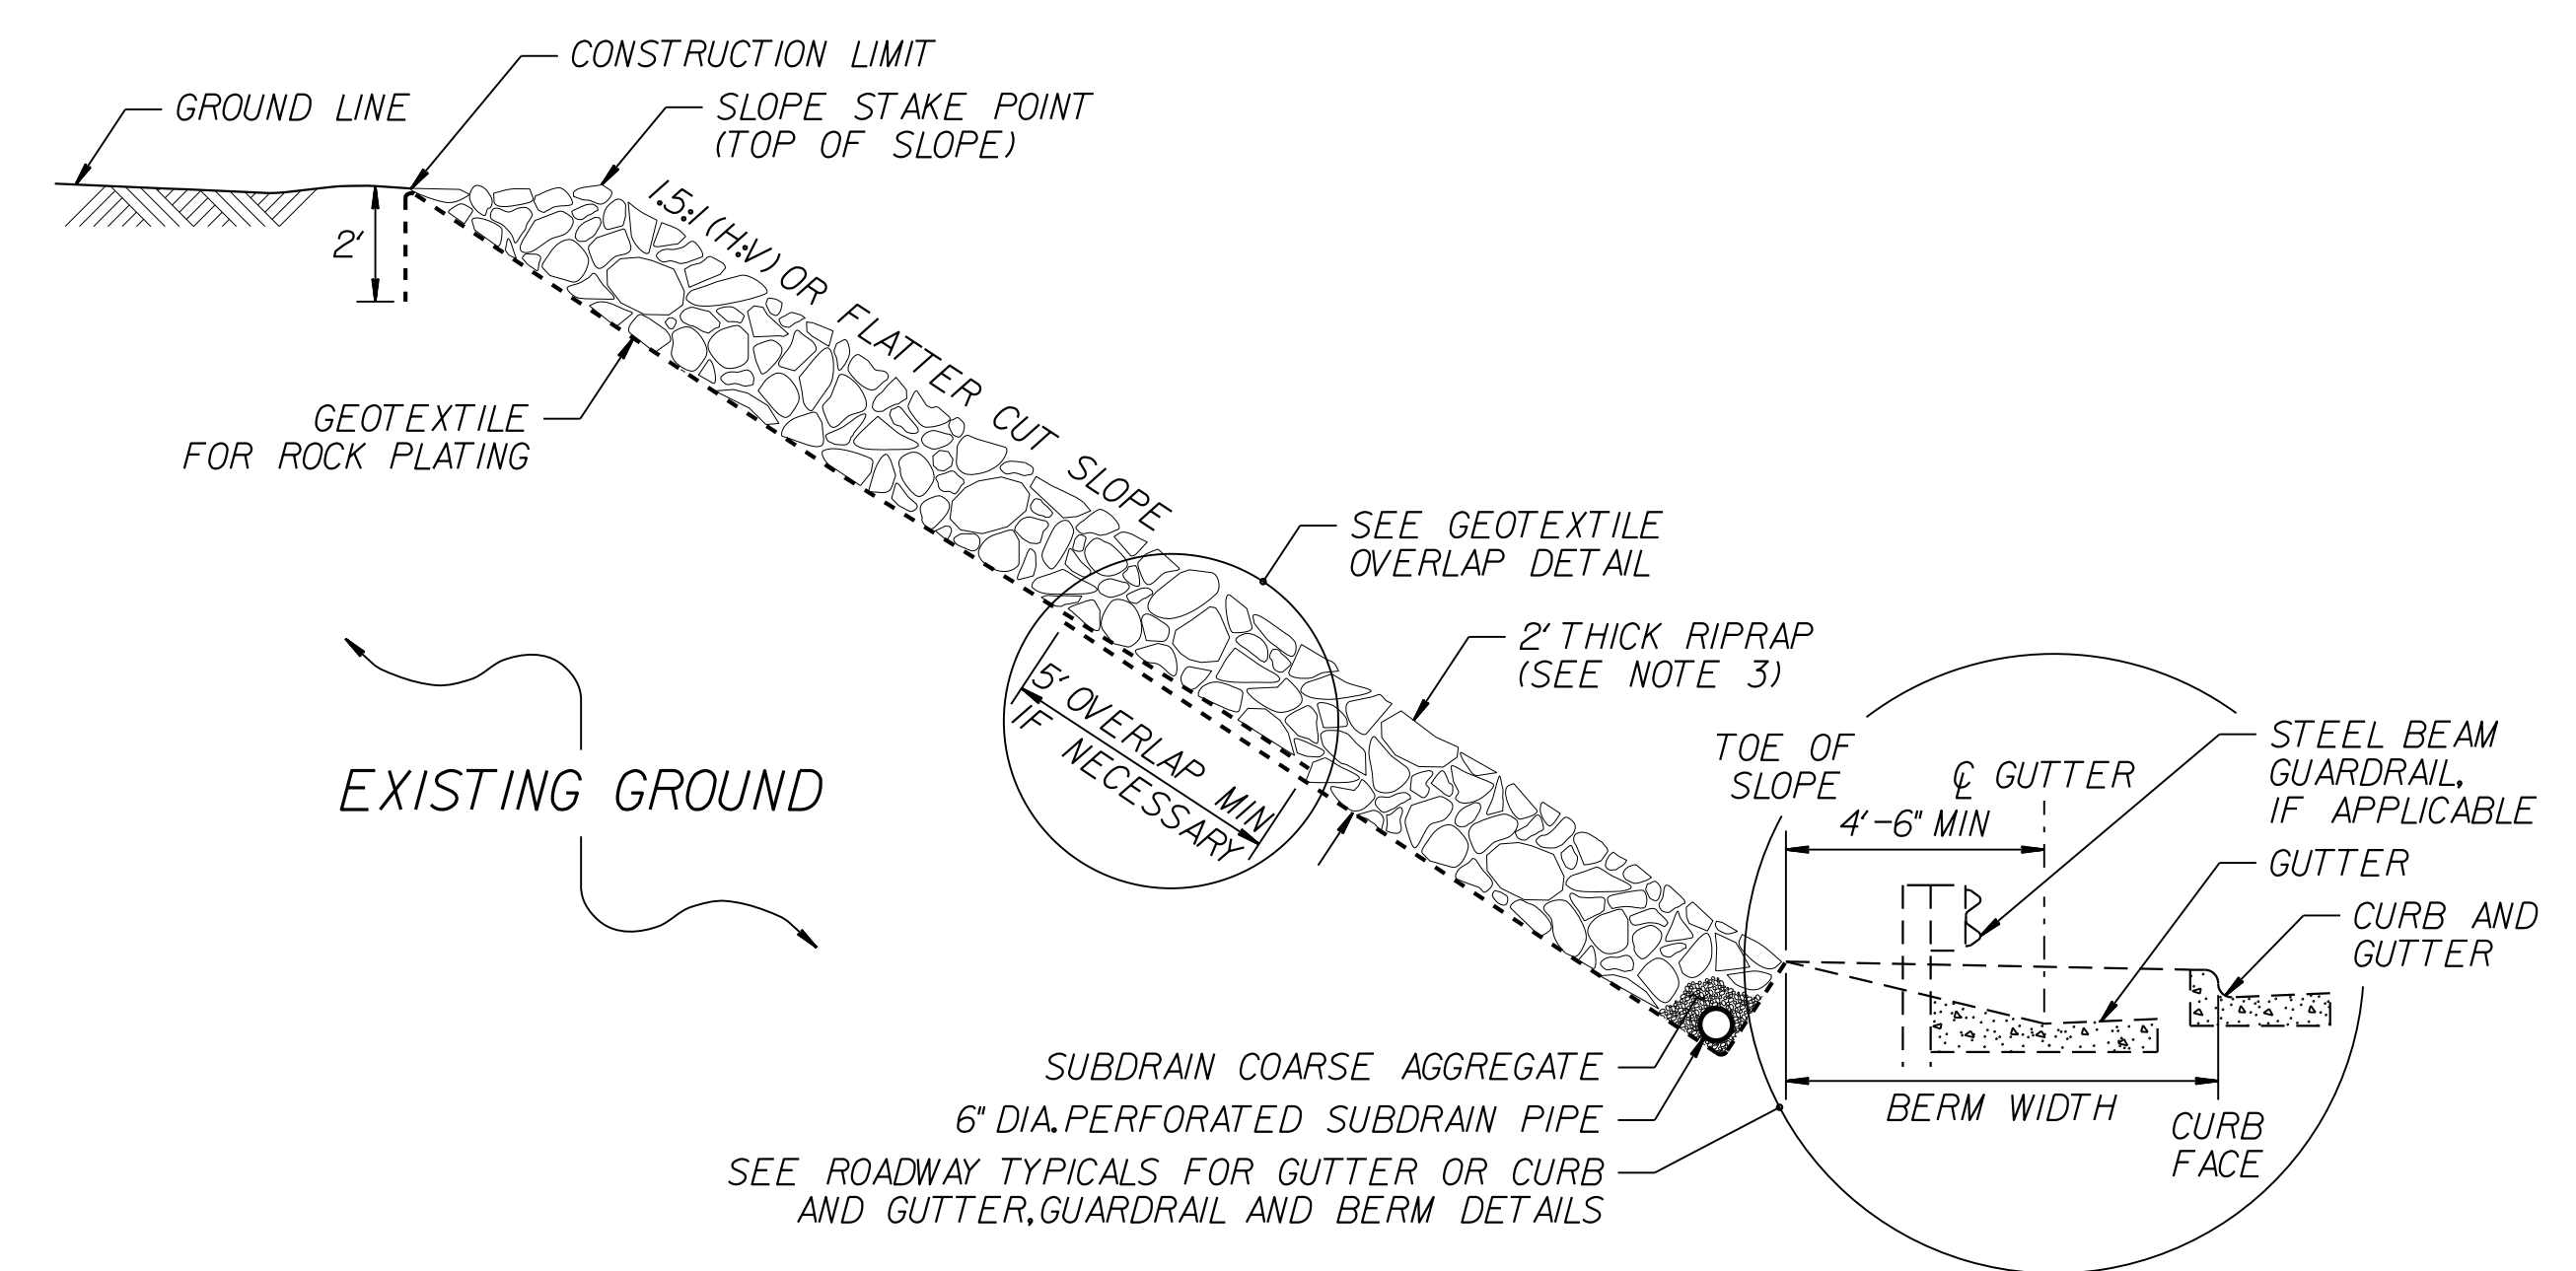

ROCK PLATING DETAIL NO. 4 – TYPICAL SECTION

- NOTES:**
1. SEE ROADWAY PLANS AND SUMMARY SHEETS FOR ROCK PLATING LOCATIONS.
 2. FOR STANDARD ROCK PLATING, SEE SECTION 275 OF THE STANDARD SPECIFICATIONS.
 3. USE CLASS 1, 2 OR B RIPRAP UNLESS REQUIRED OTHERWISE IN THE ROADWAY SUMMARY SHEETS.

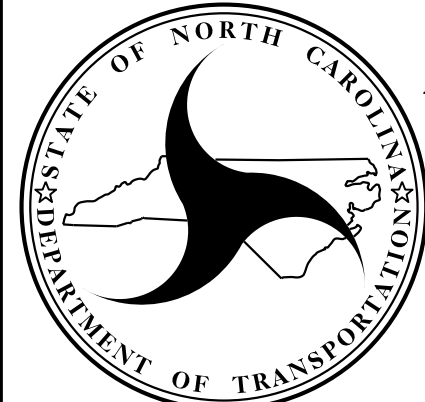
**NORTH CAROLINA
DEPARTMENT OF TRANSPORTATION
DIVISION OF HIGHWAYS**

**GEOTECHNICAL
ENGINEERING UNIT**

STANDARD DETAIL NO. 1802.01

**STANDARD
ROCK PLATING**

 DATE: 2-19-13