
ROADWAY STANDARD DRAWINGS

THE FOLLOWING ROADWAY STANDARDS AS SHOWN IN "ROADWAY STANDARD DRAWINGS" -PROJECT SERVICES UNIT - N.C. DEPARTMENT OF TRANSPORTATION - RALEIGH, N.C., DATED JANUARY 2012 ARE APPLICABLE TO THIS PROJECT AND BY REFERENCE HEREBY ARE CONSIDERED A PART OF THESE PLANS:

STD. NO.

TITLE

1101.01	WORK ZONE ADVANCE WARNING SIGNS
1101.02	TEMPORARY LANE CLOSURES
1101.04	TEMPORARY SHOULDER CLOSURES
1101.05	WORK ZONE VEHICLE ACCESSES
1101.11	TRAFFIC CONTROL DESIGN TABLES
1110.01	STATIONARY WORK ZONE SIGNS
1110.02	PORTABLE WORK ZONE SIGNS
1130.01	DRUM
1135.01	CONES
1145.01	BARRICADES
1150.01	FLAGGING DEVICES
1180.01	SKINNY-DRUM
1205.01	PAVEMENT MARKINGS - LINE TYPES AND OFFSETS
1205.02	PAVEMENT MARKINGS - TWO-LANE AND MULTI-LANE
1205.12	PAVEMENT MARKINGS - BRIDGES
1261.01	GUARDRAIL AND BARRIER DELINEATORS - INSTALLA
1261.02	GUARDRAIL AND BARRIER DELINEATORS - TYPES AN
1262.01	GUARDRAIL END DELINEATION

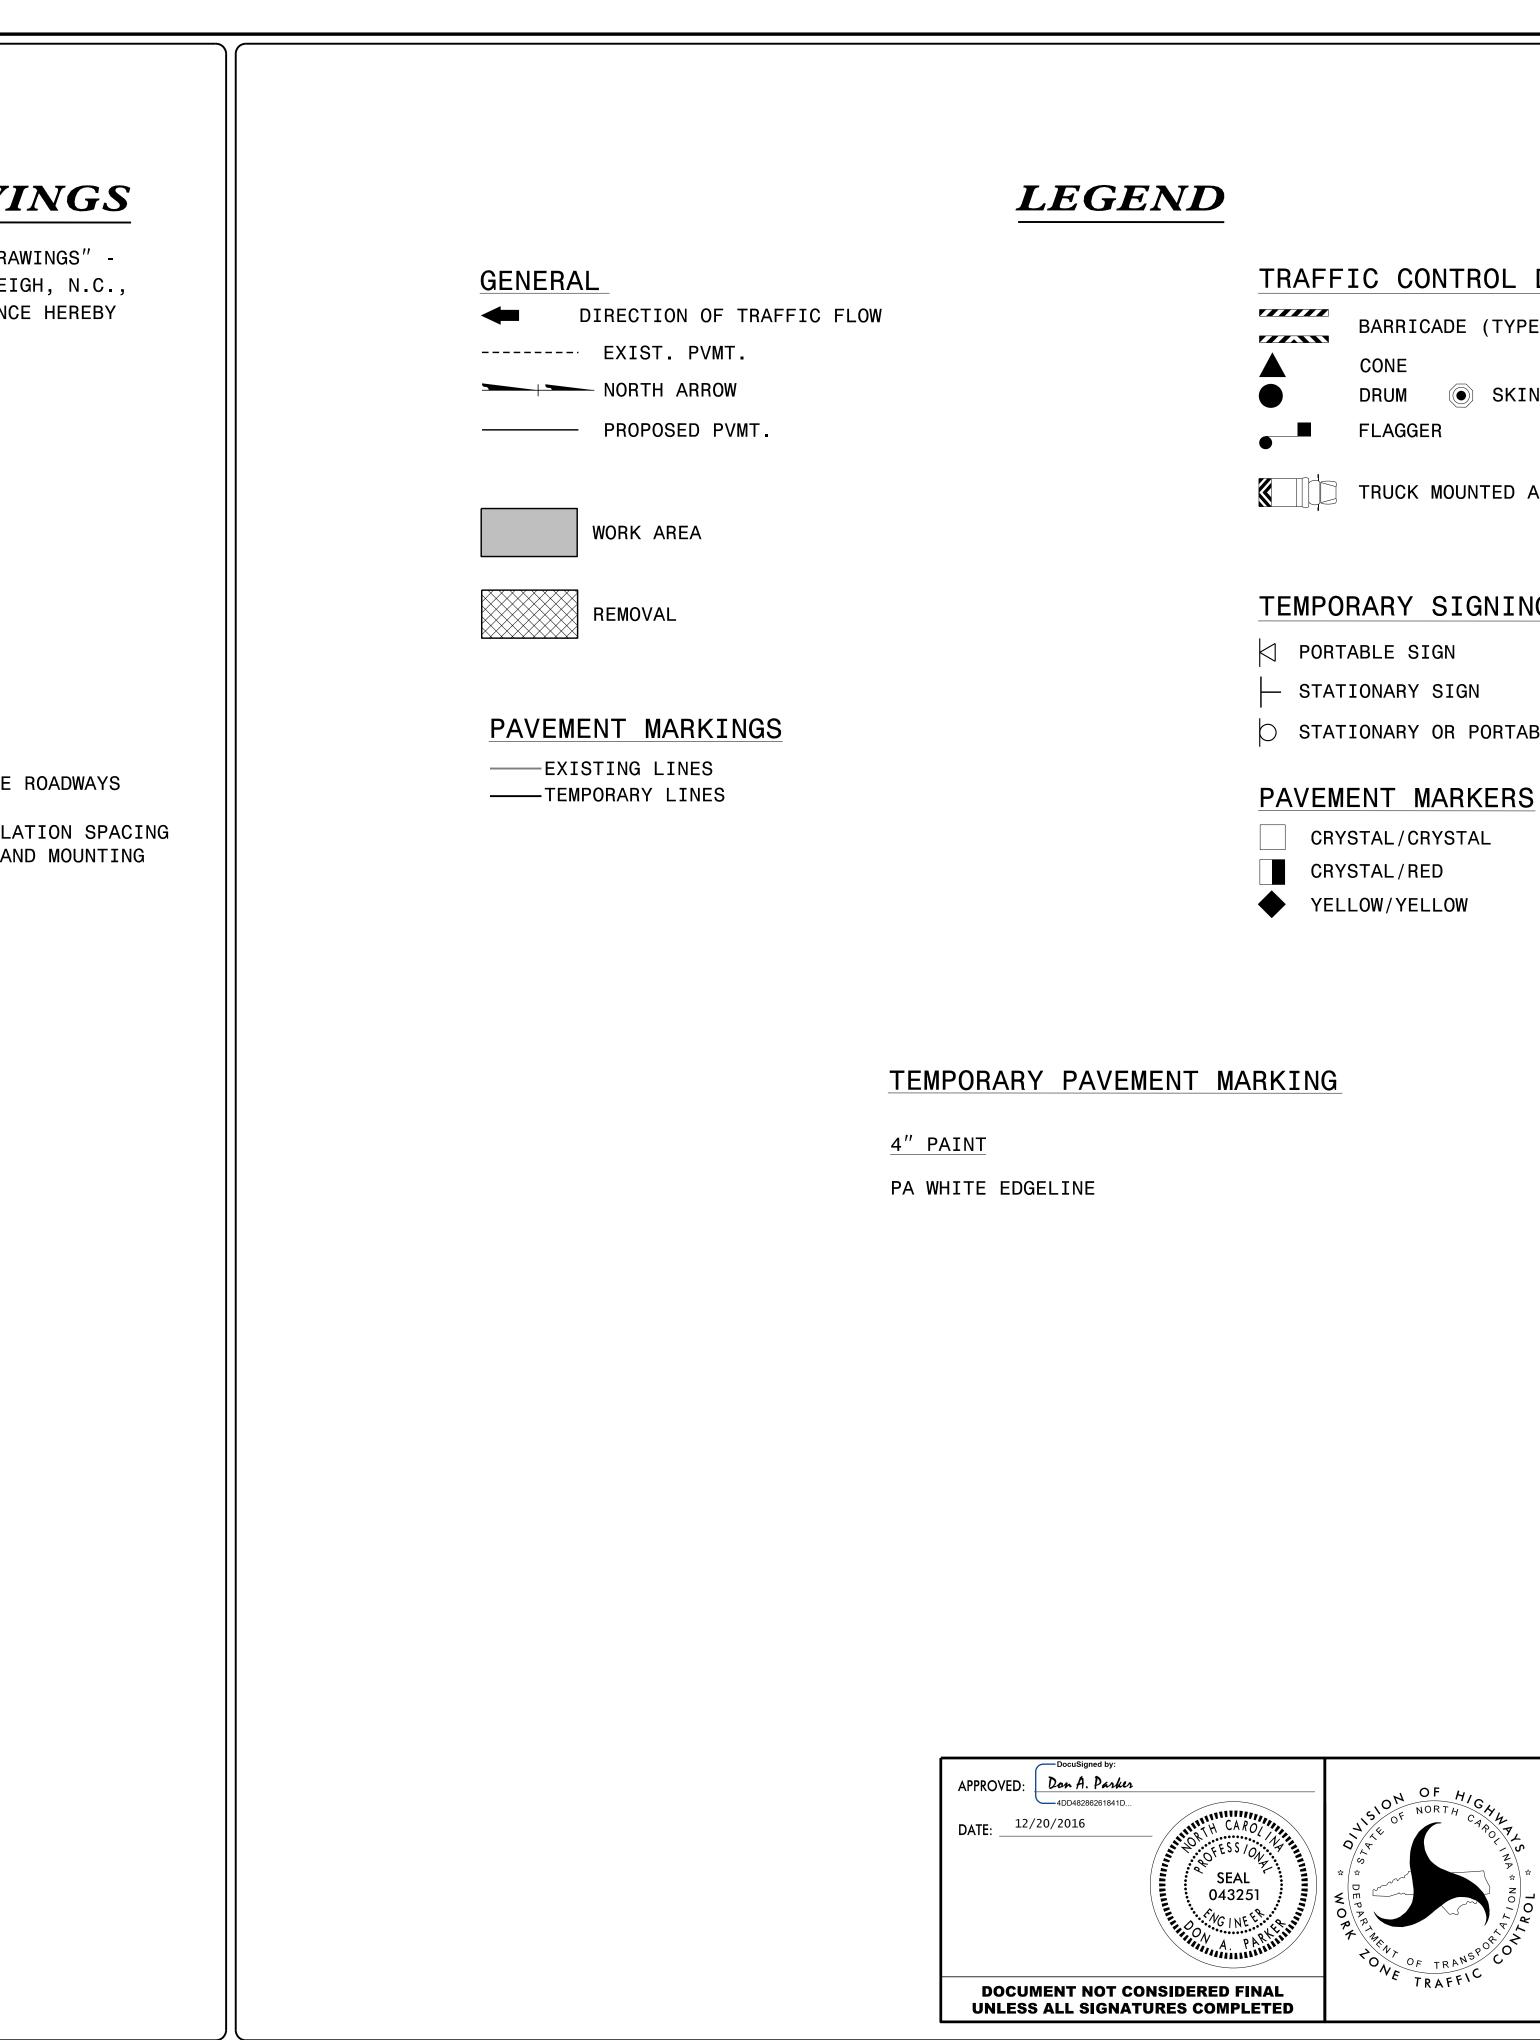

	PROJ. REFERENCE NO.	SHEET NO.
	B-5383	TMP-1A
TRAFFIC CONTROL DEVICES		
BARRICADE (TYPE III)		
DRUM (SKINNY DRUM (IUBULAR MARKER	
● FLAGGER		
TRUCK MOUNTED ATTENUATOR (T	MA)	
TEMPORARY SIGNING		
☐ PORTABLE SIGN		
- STATIONARY SIGN		
STATIONARY OR PORTABLE SIGN		
PAVEMENT MARKERS		
CRYSTAL/RED		

ROADWAY STANDARD DRAWINGS AND LEGEND