


09/08/99

**TIP PROJECT: B-5383**

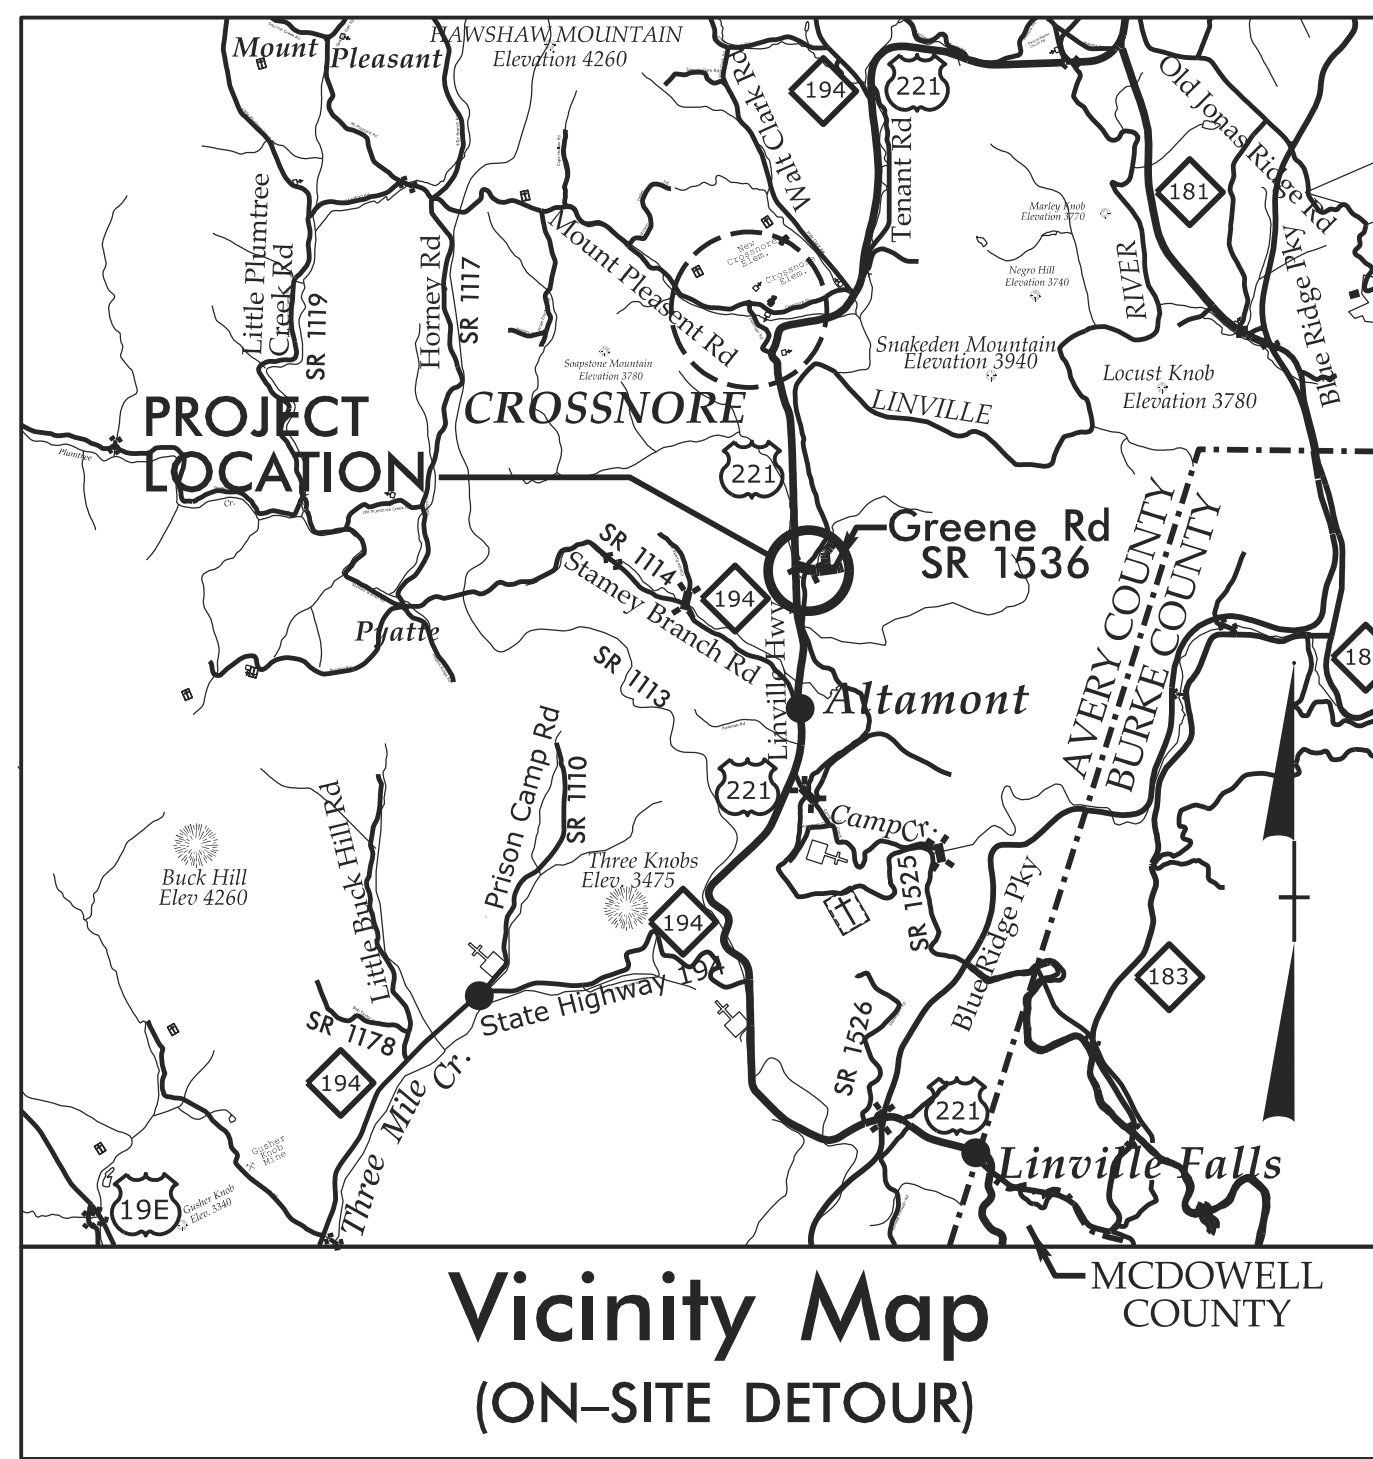

STATE OF NORTH CAROLINA  
DIVISION OF HIGHWAYS


**UTILITIES BY OTHERS PLANS**  
**AVERY COUNTY**

**LOCATION: BRIDGE NO. 143 OVER LINVILLE RIVER ON  
SR 1536 (GREENE ROAD)**


**TYPE OF WORK: OVERHEAD POWER & TELECOMMUNICATIONS RELOCATIONS**

T.I.P. NO.	SHEET NO.
B-5383	UO-1

**NOTE:**  
ALL UTILITY WORK SHOWN ON THIS SHEET IS DONE BY OTHERS.  
NO PAYMENT WILL BE MADE TO THE CONTRACTOR FOR UTILITY WORK SHOWN ON THIS SHEET.

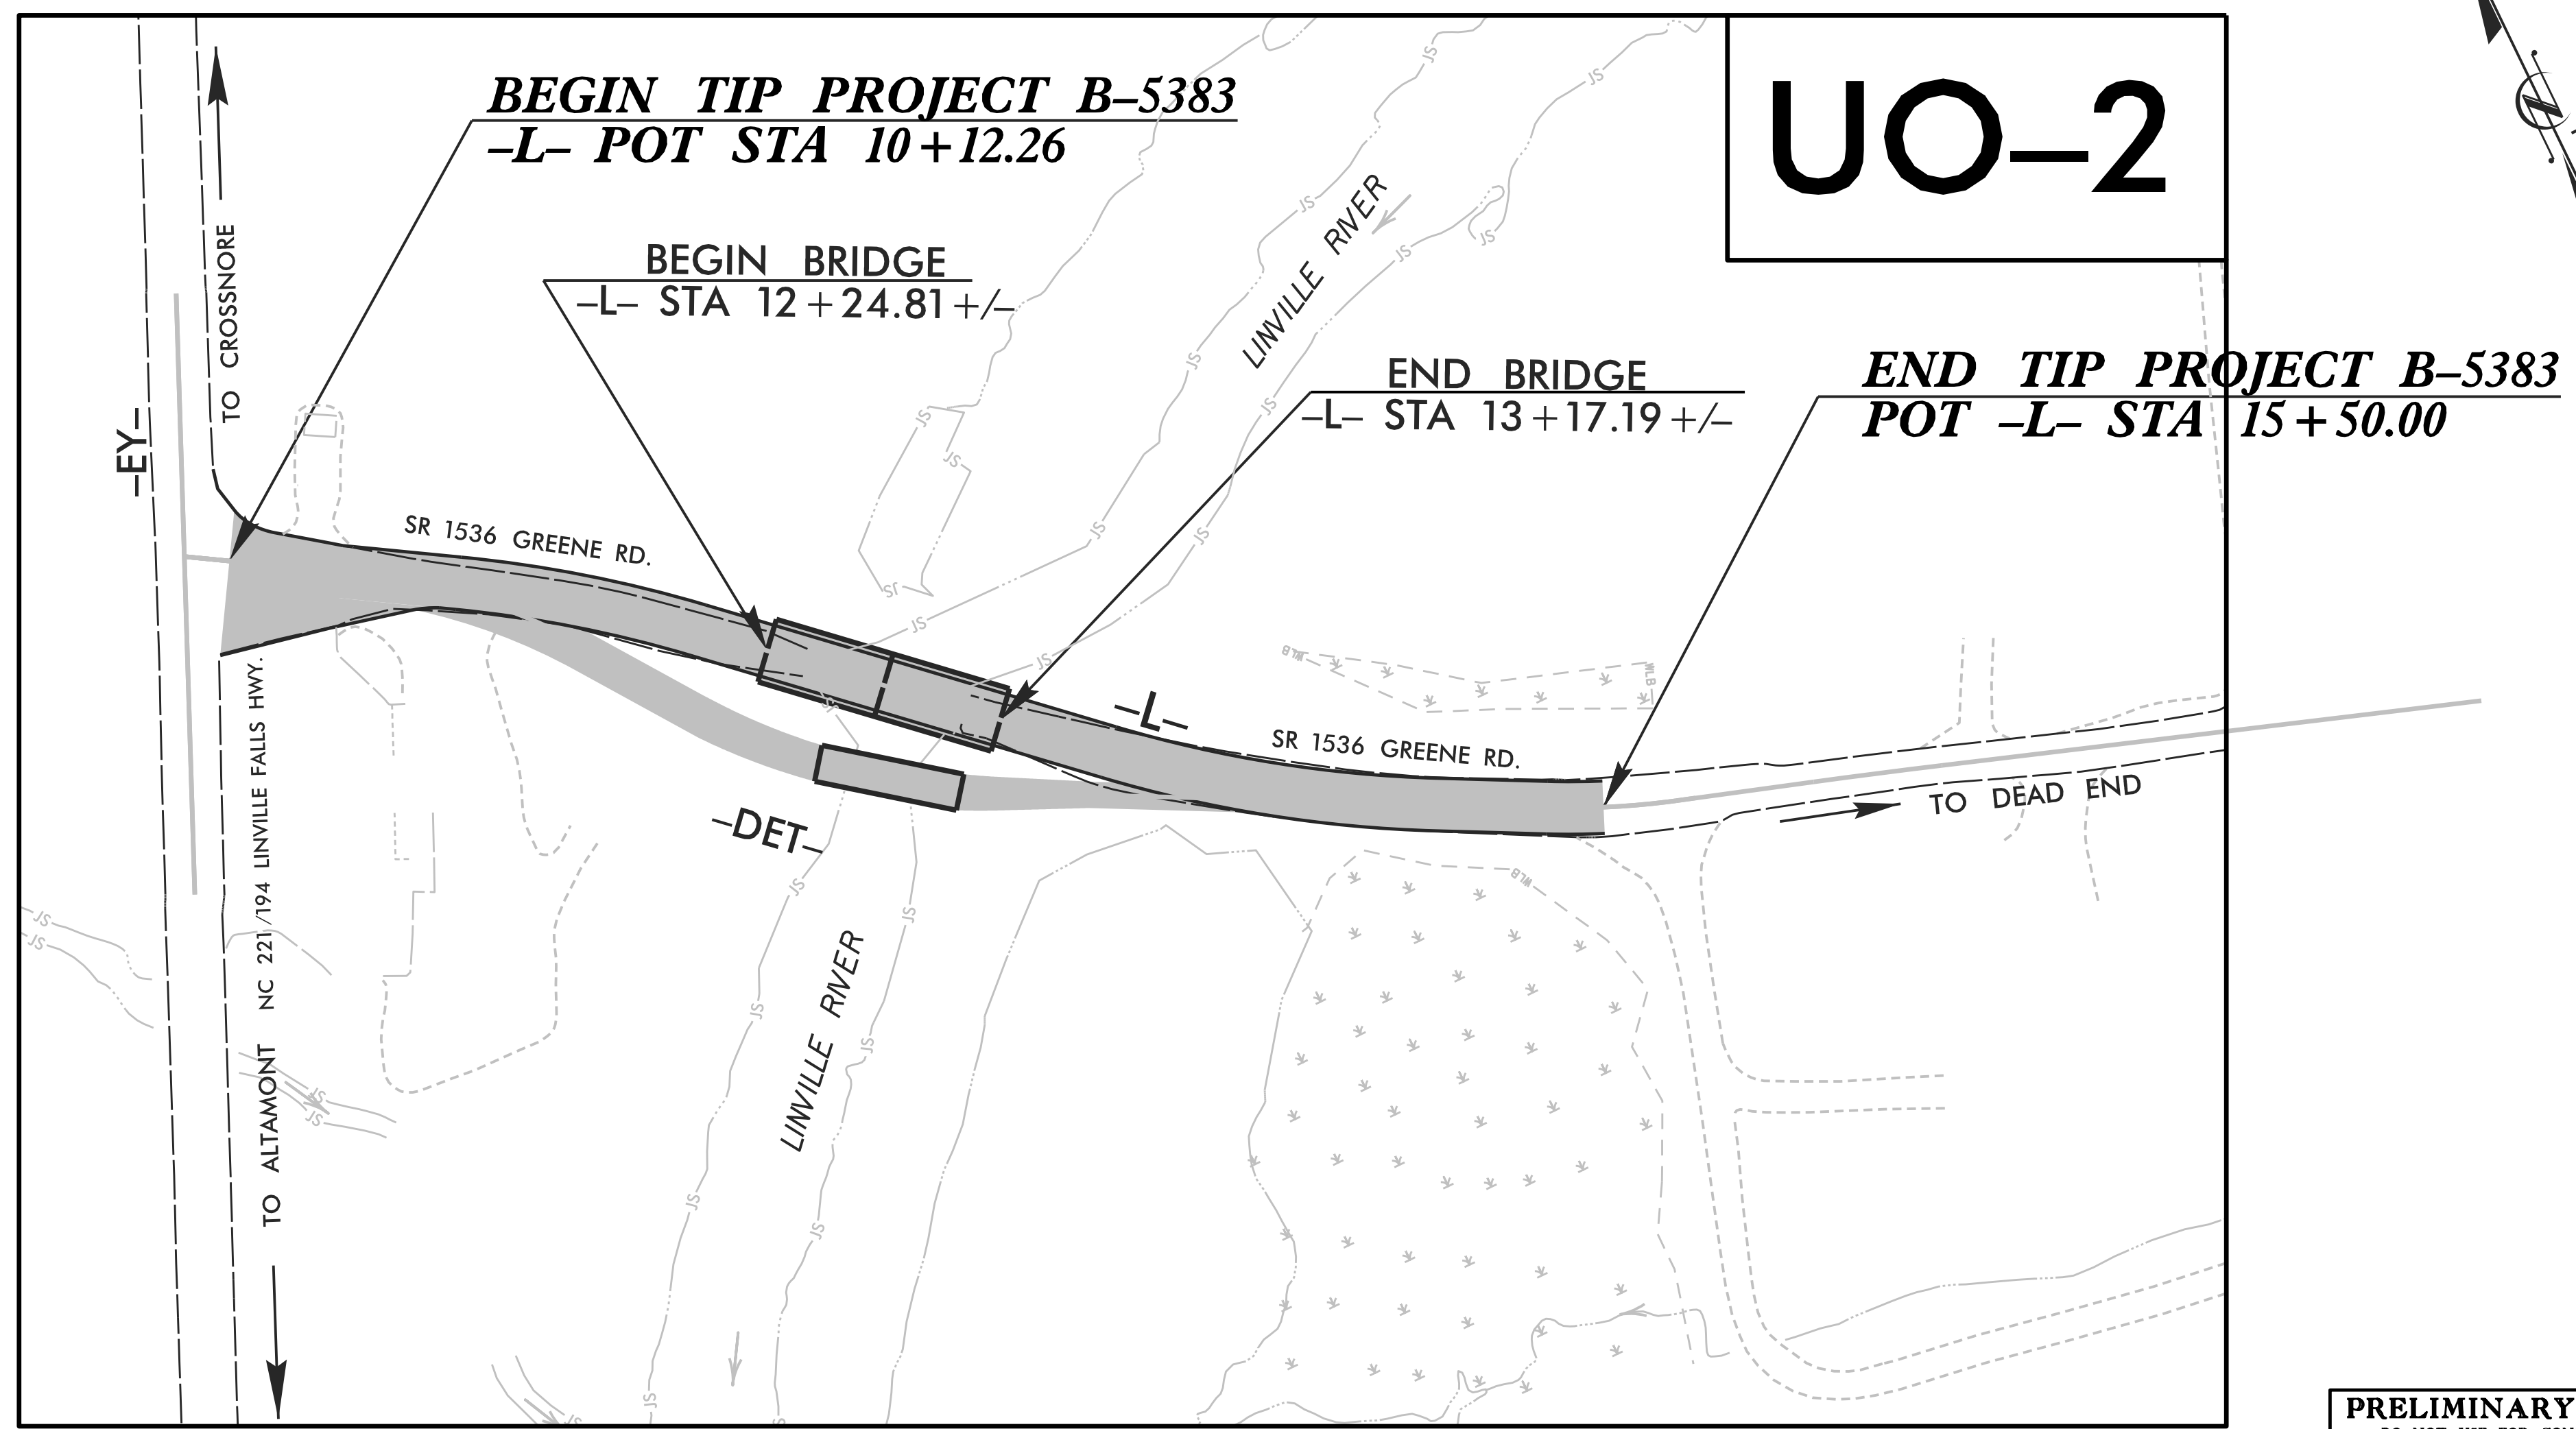

**PRELIMINARY PLANS**  
DO NOT USE FOR CONSTRUCTION

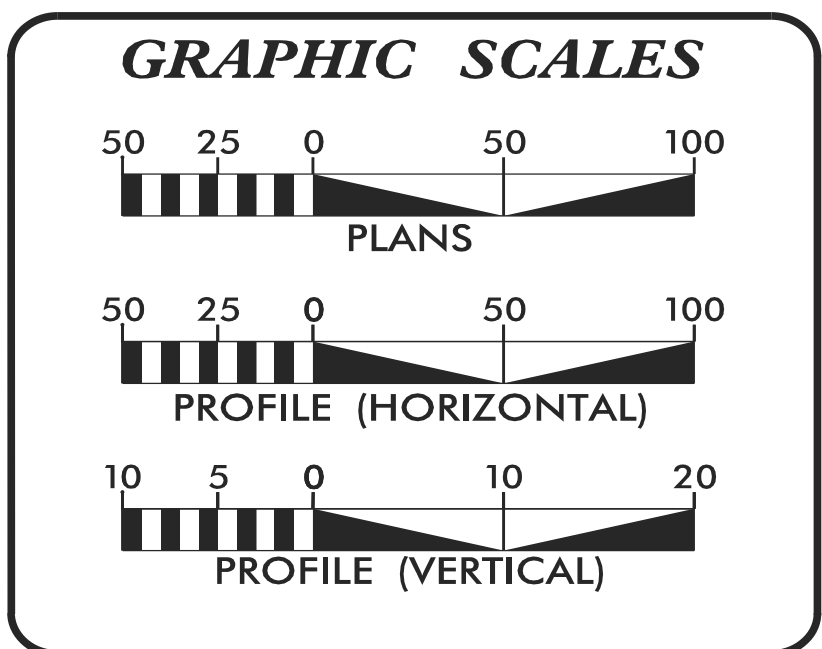

**INDEX OF SHEETS**

SHEET NO.:	DESCRIPTION:
UO-1	TITLE SHEET
UO-2	UBO PLAN SHEETS

**UTILITY OWNERS WITH CONFLICTS**

(A) POWER (DISTRIBUTION) - MOUNTAIN ELECTRIC  
(B) COMMUNICATIONS - AT&T

PREPARED IN THE OFFICE OF:

**KCI ASSOCIATES OF N.C.**  
CIVIL ENGINEERS  
ENVIRONMENTAL - CEI  
LAND SURVEYING  
SUBSURFACE UTILITY ENGINEERING  
SUITE 220, LANDMARK CENTER II  
401 SIX FORKS ROAD  
RALEIGH, NORTH CAROLINA 27609  
(919) 783-2114  
WWW.KCI.COM

<b>JOHN FAISON</b>	UTILITY PROJECT MANAGER
<b>JOHN FAISON</b>	PROJECT UTILITY COORDINATOR
<b>JOSH BARBOUR</b>	PROJECT UTILITY DESIGNER

**DIVISION OF HIGHWAYS  
UTILITIES UNIT**  
1555 MAIL SERVICES CENTER  
RALEIGH, NC 27699-1555  
PHONE (919) 707-6690  
FAX (919) 250-4151

<b>CARL BARCLAY, P.E.</b>	UTILITIES REGIONAL ENGINEER
<b>JAMES SWINSON</b>	UTILITIES ENGINEER
<b>AMY DUPREE</b>	UTILITIES AREA COORDINATOR
<b>GREG SEALY</b>	UTILITIES COORDINATOR

8:20:13 AM  
290\_00\_BB5383\_ut\_tsh\_u00\_psh.dgn  
Joshua Barbour - Division: P007 - Utility Services Emp