
# This electronic collection of documents is provided for the convenience of the user and is Not a Certified Document -

The documents contained herein were originally issued and sealed by the individuals whose names and license numbers appear on each page, on the dates appearing with their signature on that page. This file or an individual page shall not be considered a certified document.

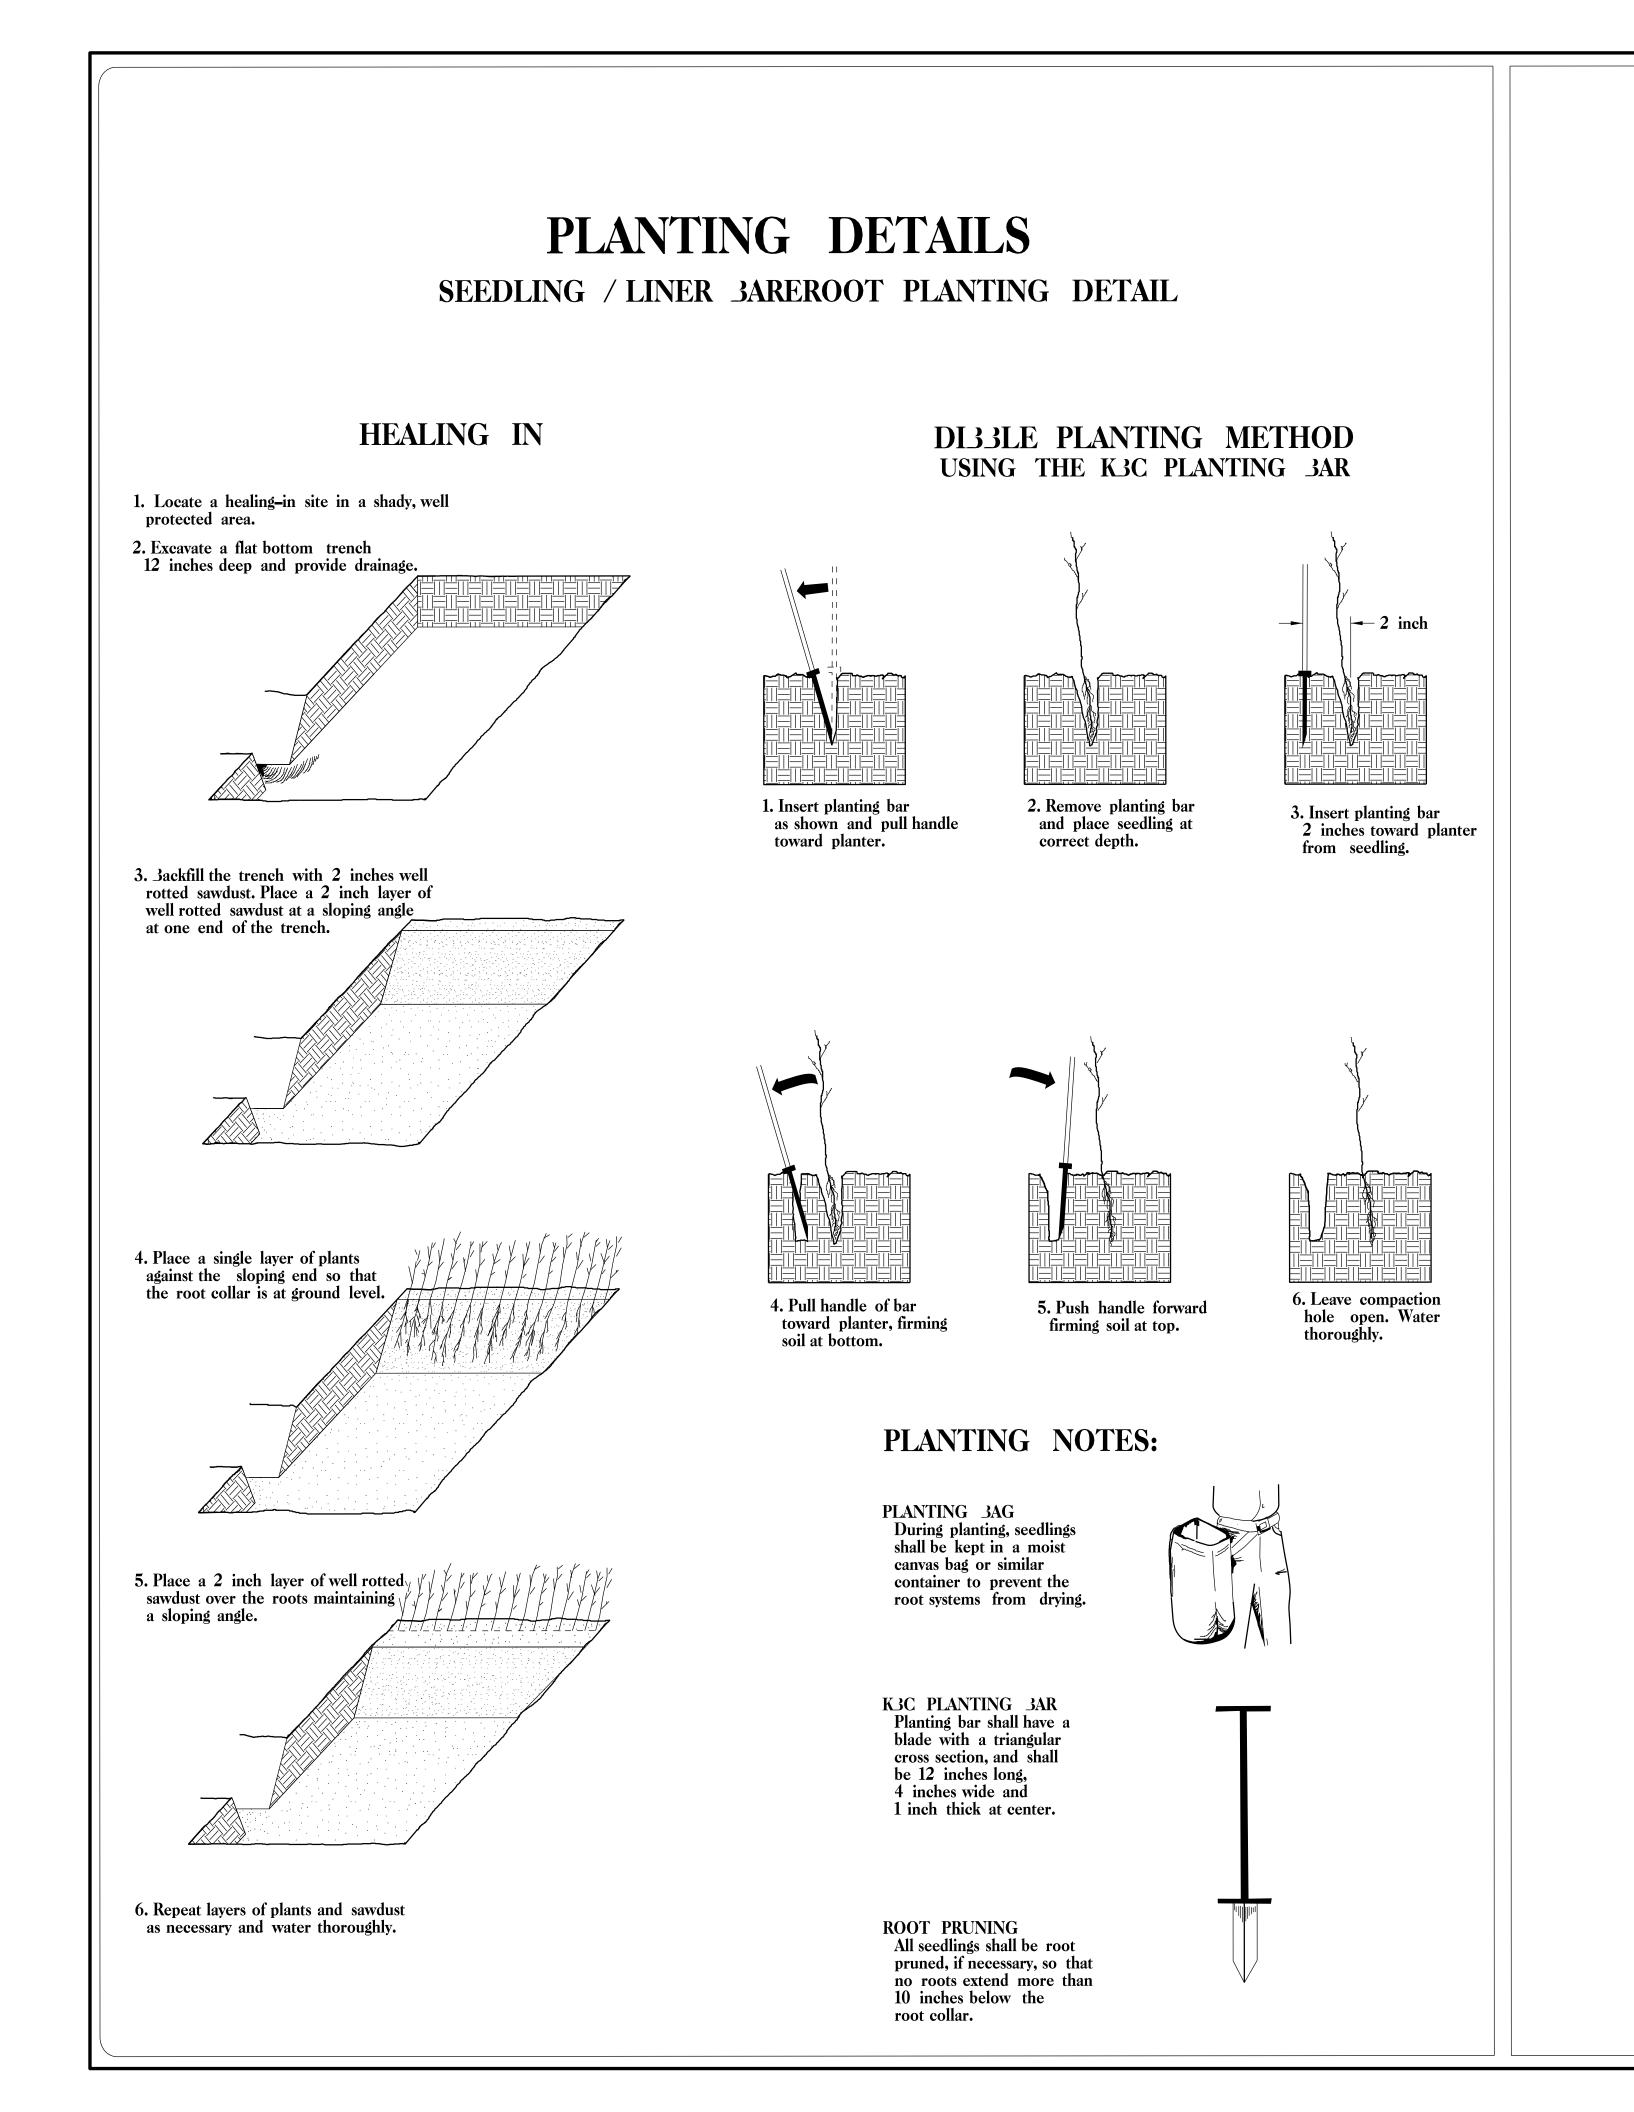

## REFORESTATION

□ TREE REFORESTATION SHALL JE PLANTED 6 FT. TO 10 FT. ON CENTER, RANDOM SPACING, AVERAGING 8 FT. ON CENTER, APPROXIMATELY 680 PLANTS PER ACRE.

**REFORESTATION** MIXTURE, TYPE, SIZE, AND FURNISH SHALL

34% PLATANUS OCCIDENTALIS
33% LIRIODENDRON TULIPIFERA
33% JETULA NIGRA

PROJECT REFERENCE NO.		SHEET NO.	
B-5383		RF-I	
R/W SHEET NO.			
ROADWAY DESIGN ENGINEER		DRAULICS NGINEER	

CONFORM TO THE FOLLOWING:			
AMERICAN SYCAMORE	12 in – 18 in <b>3</b> R		
YELLOW POPLAR	12 in – 18 in 3R		
RIVER <b>JIRCH</b>	12 in – 18 in <b>3</b> R		

### **REFORESTATION DETAIL SHEET**

N.C.D.O.T. - ROADSIDE ENVIRONMENTAL UNIT