




ARC OFFSETS - SPAN "A" (LEFT SIDE)

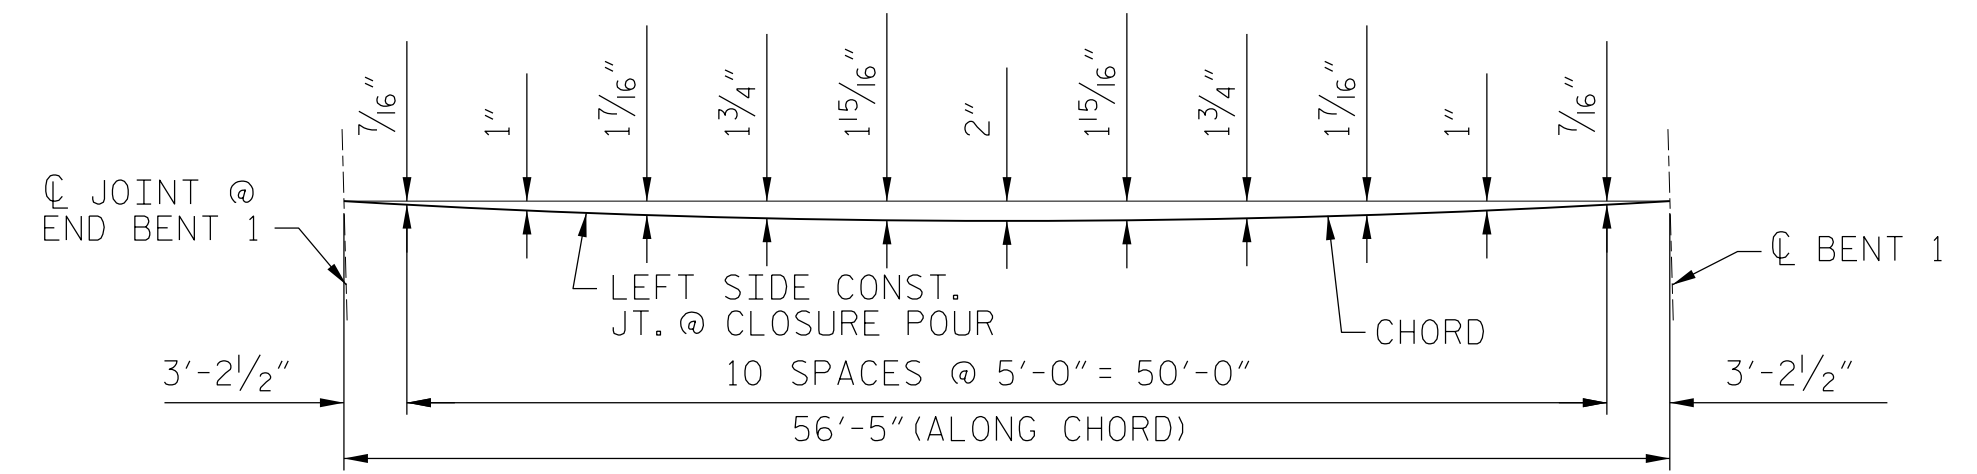


ARC OFFSETS - SPAN "A" (STAGE I CONST. JT.)

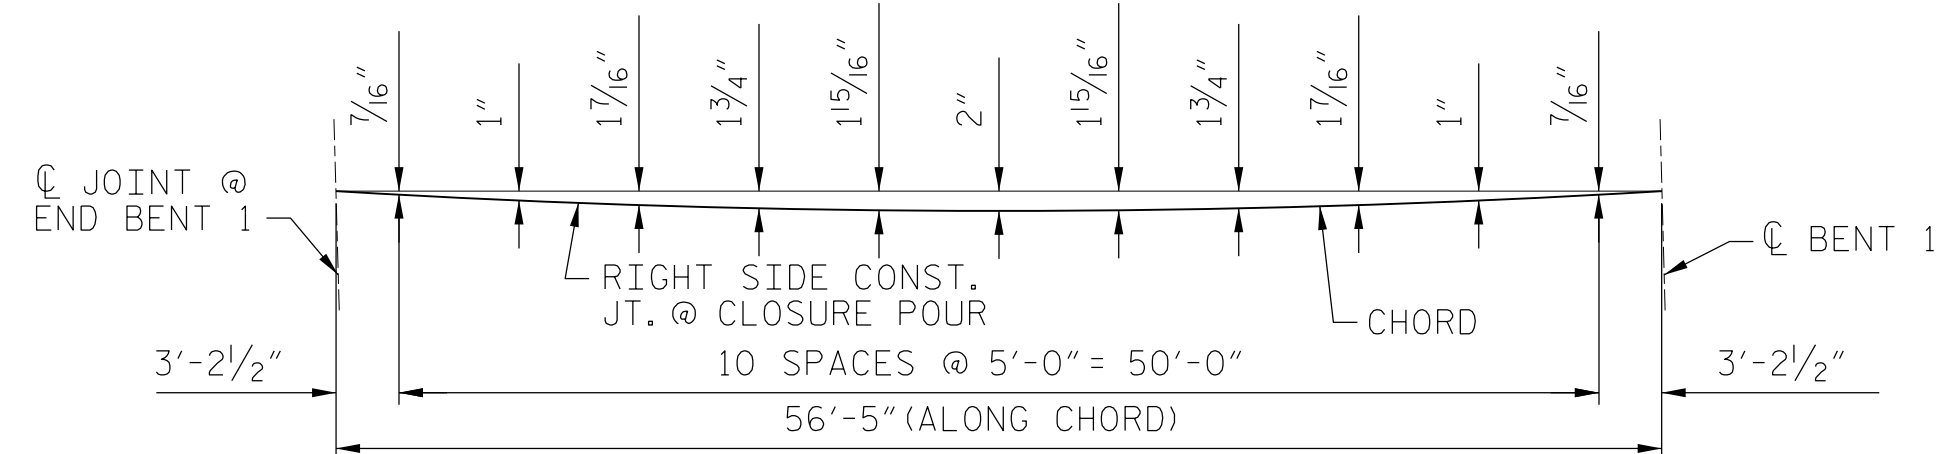


ARC OFFSETS - SPAN "A" (STAGE II CONST. JT.)

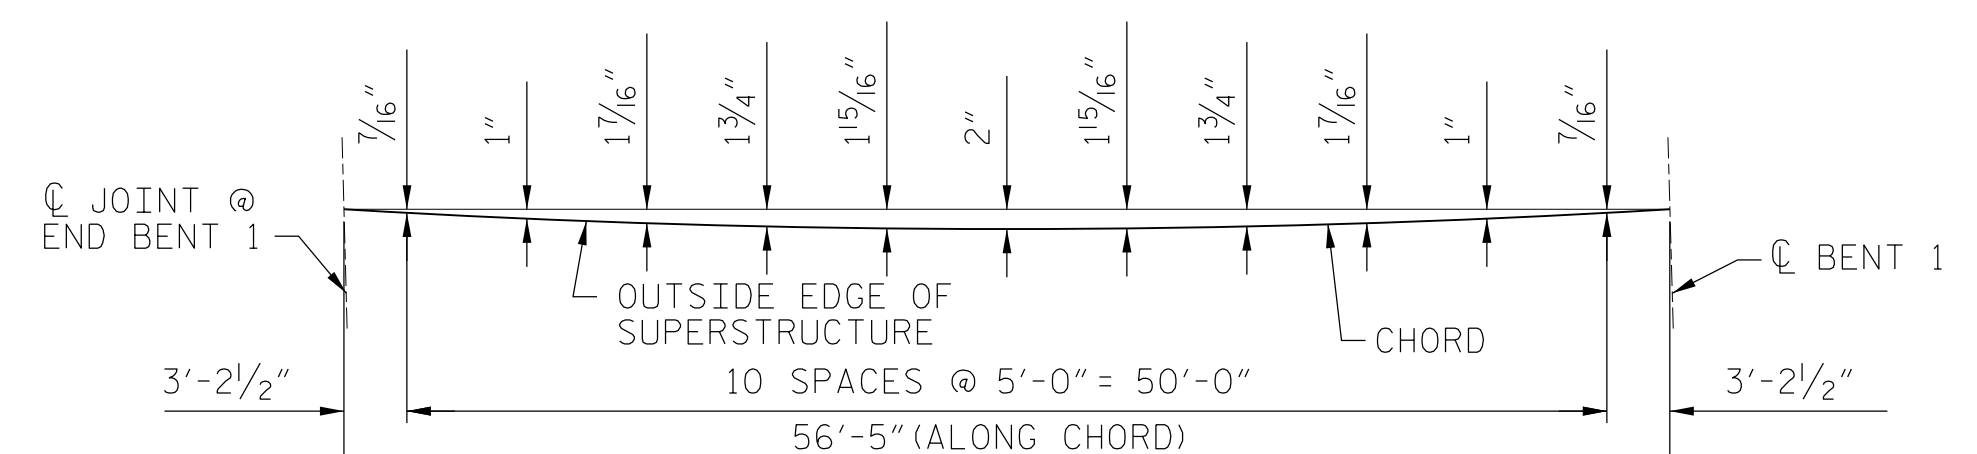


ARC OFFSETS - SPAN "A" (RIGHT SIDE)

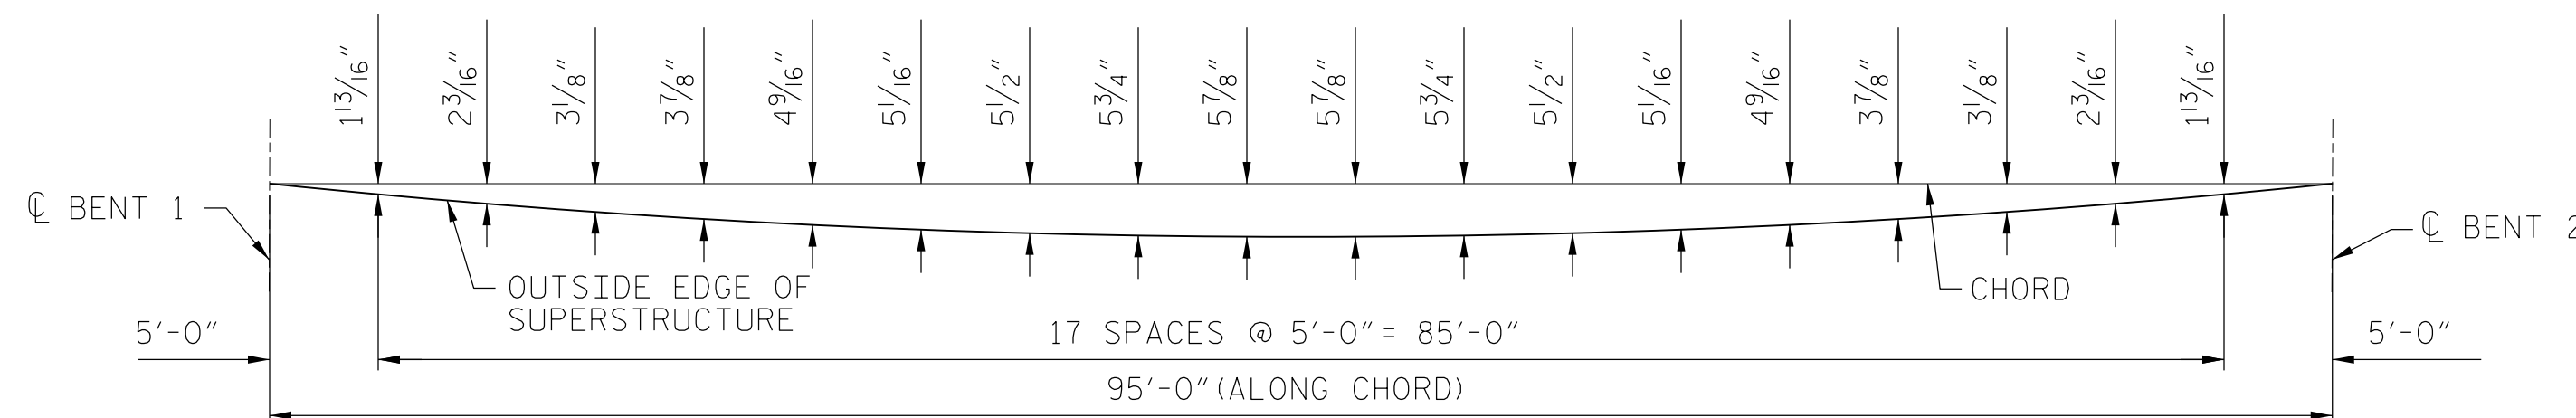


ARC OFFSETS - SPAN "B" (LEFT SIDE)

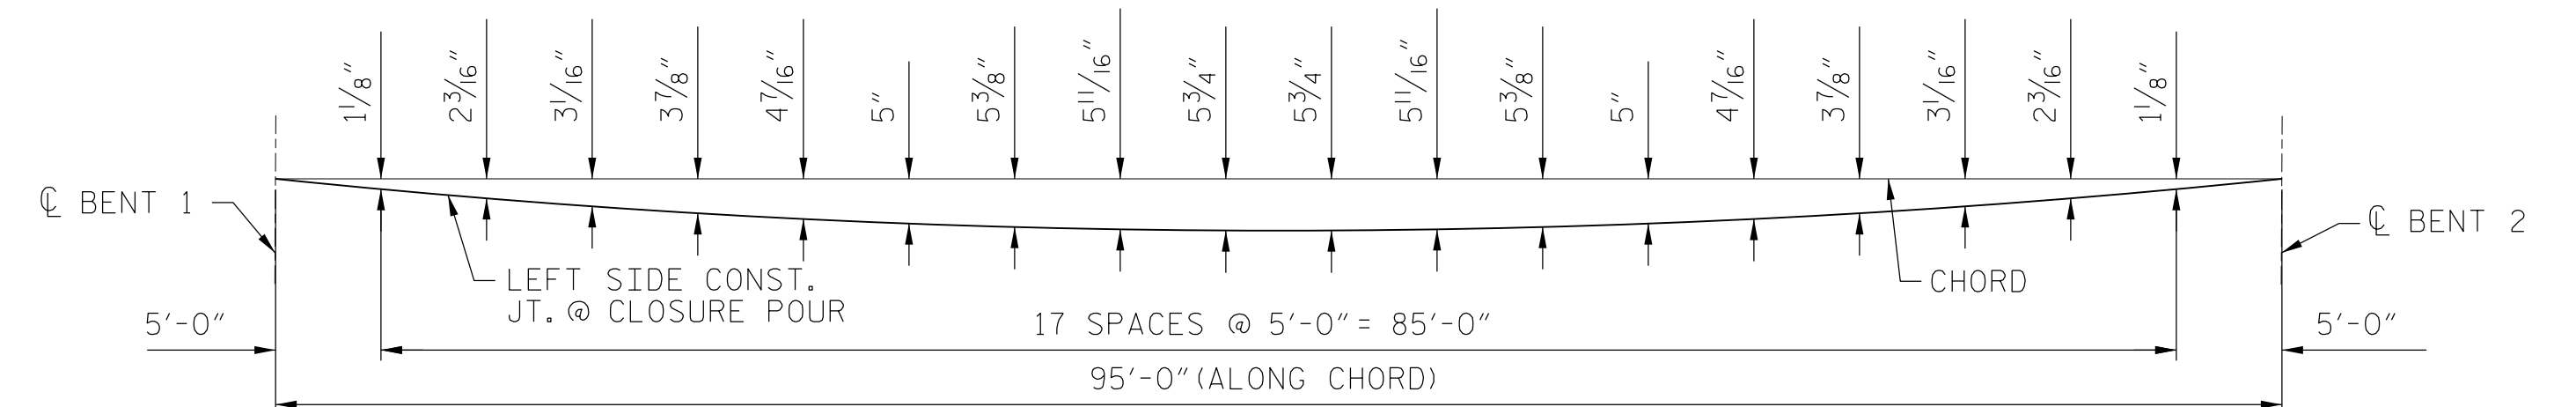


ARC OFFSETS - SPAN "B" (STAGE I CONST. JT.)

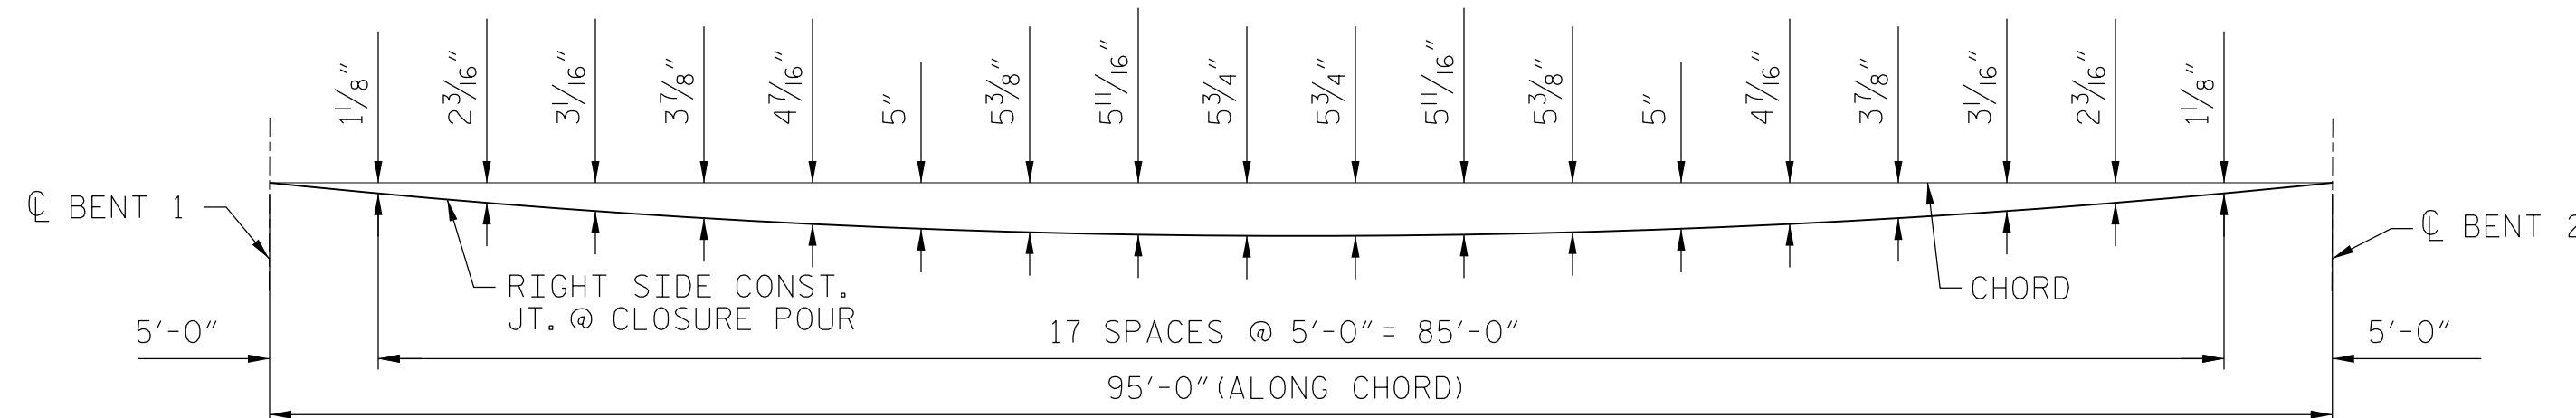


ARC OFFSETS - SPAN "B" (STAGE II CONST. JT.)

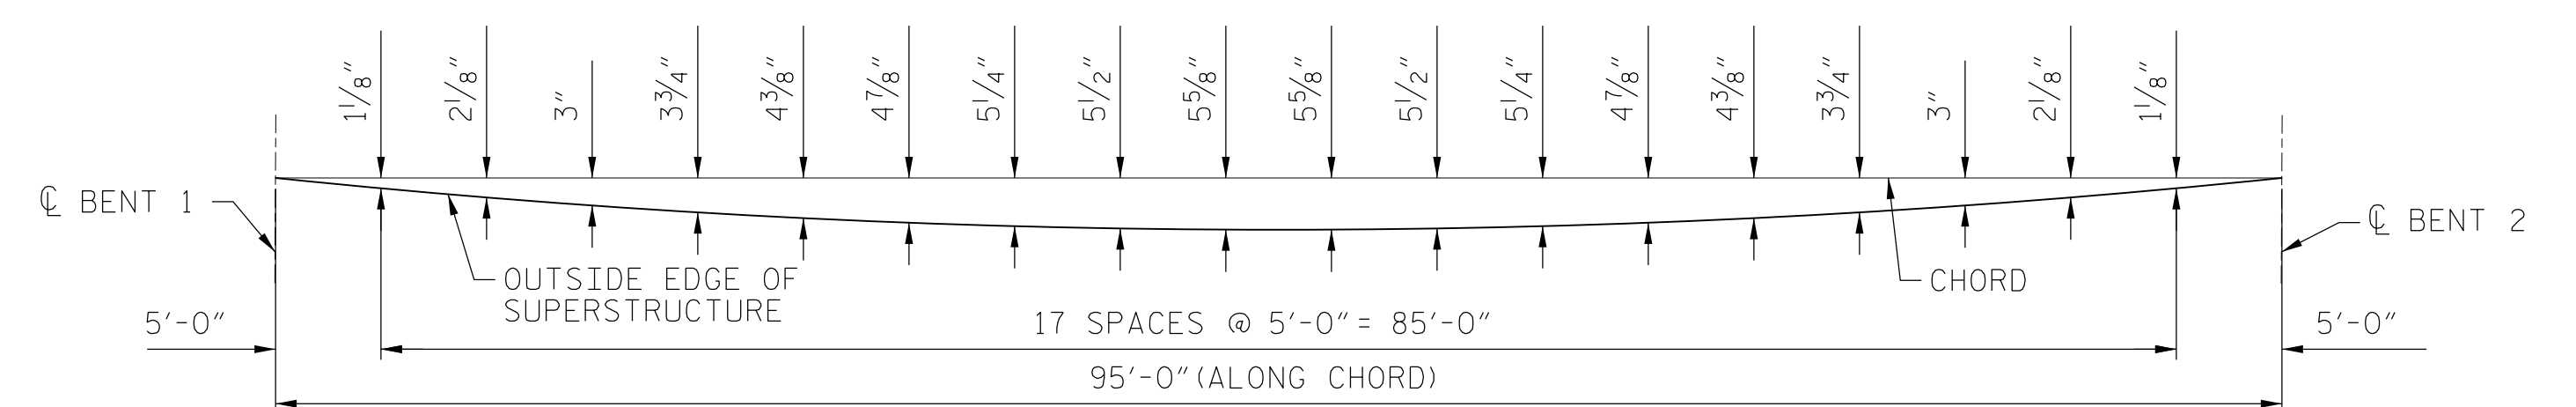


ARC OFFSETS - SPAN "B" (RIGHT SIDE)

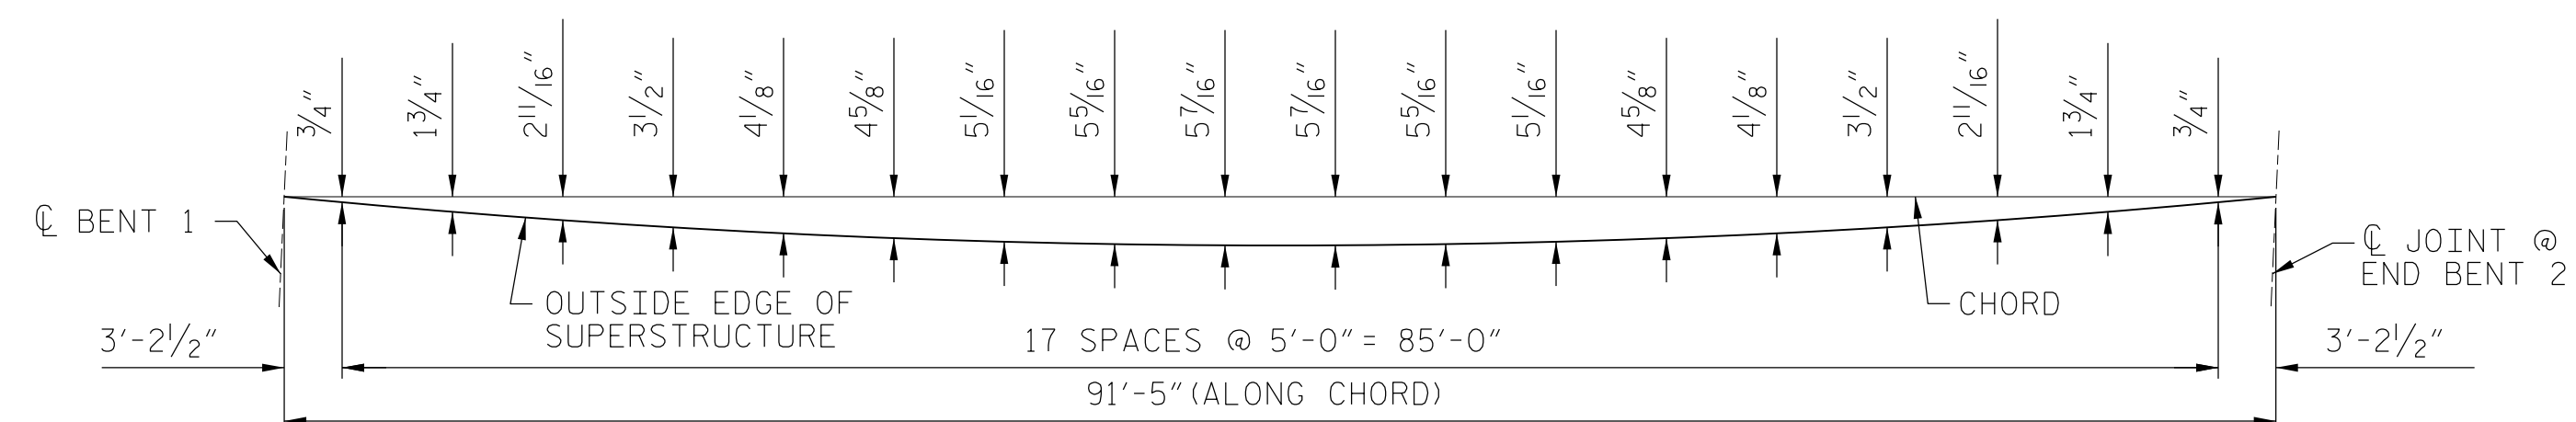


ARC OFFSETS - SPAN "C" (LEFT SIDE)

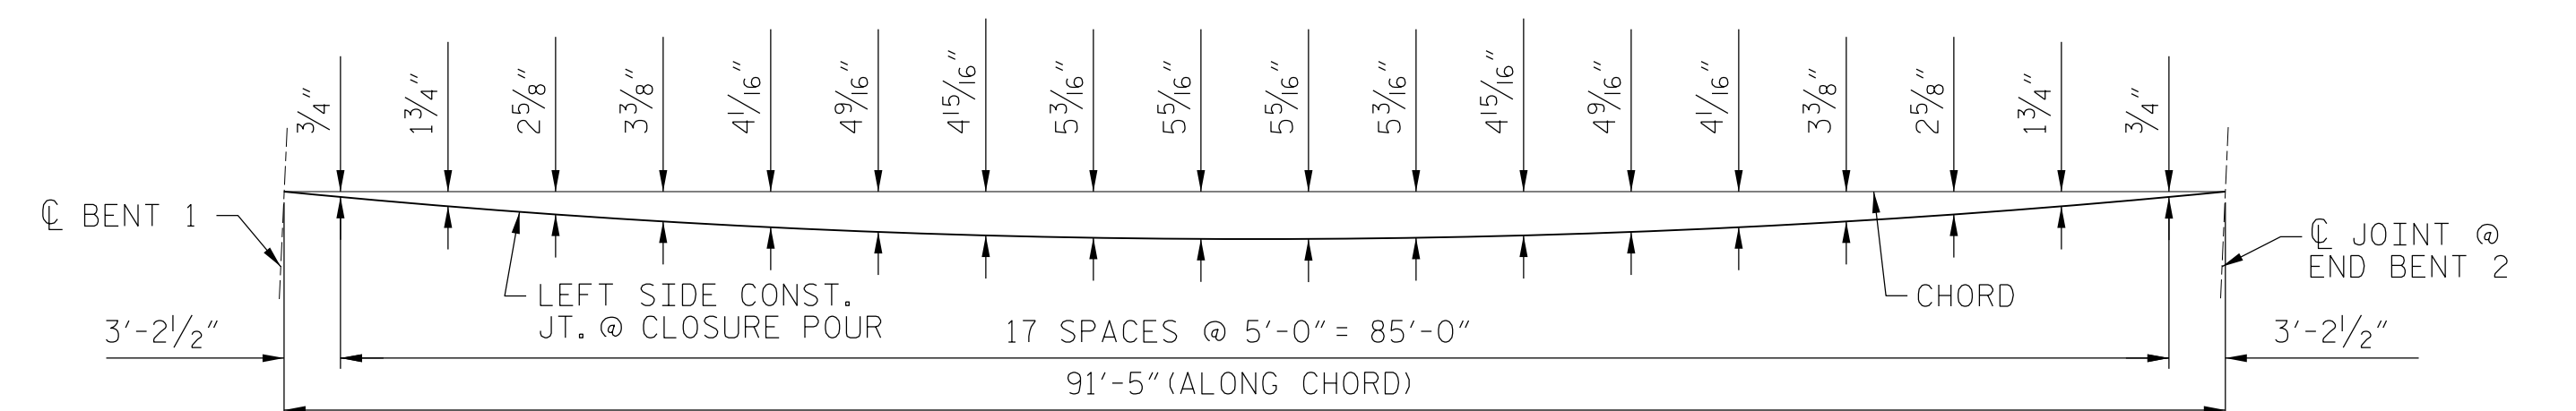

ARC OFFSETS - SPAN "C" (STAGE I CONST. JT.)

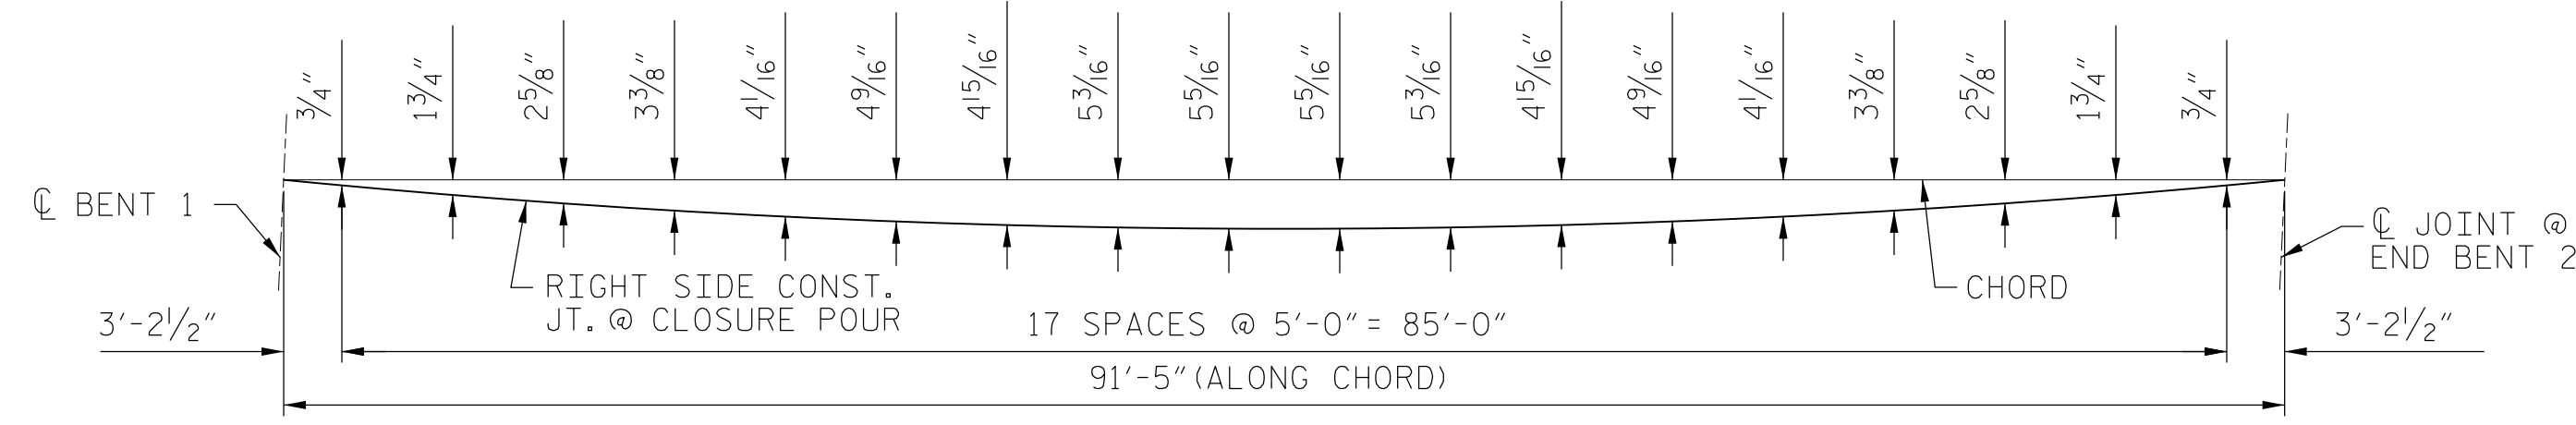

ARC OFFSETS - SPAN "C" (STAGE II CONST. JT.)

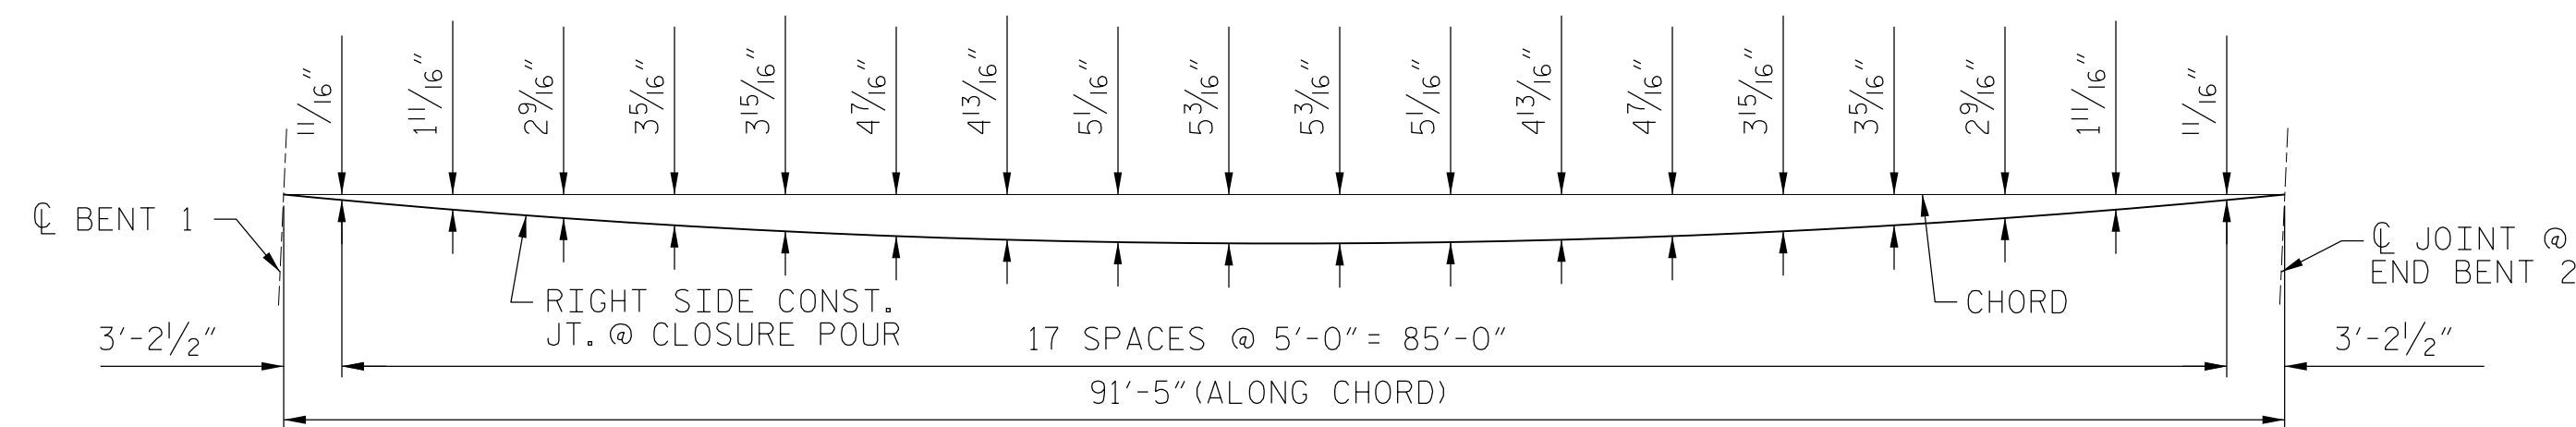


ARC OFFSETS - SPAN "C" (RIGHT SIDE)

PROJECT NO. U-4910A
 CABARRUS COUNTY
 STATION: 147+80.00 -L-



AECOM TECHNICAL SERVICES, INC.
 701 CORPORATE CENTER DRIVE, SUITE 475
 RALEIGH, NC 27607
 (919) 854-6200 www.aecom.com
 AECOM License No. F-0342

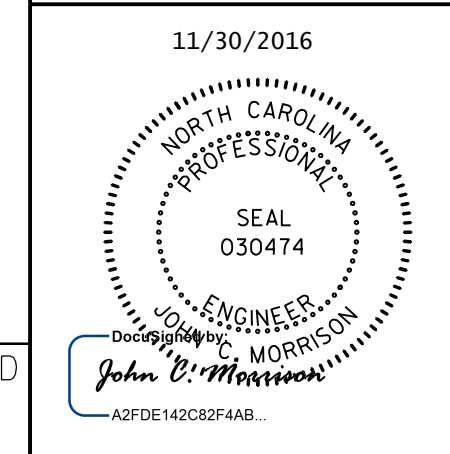

STATE OF NORTH CAROLINA
 DEPARTMENT OF TRANSPORTATION
 RALEIGH

SUPERSTRUCTURE
 ARC OFFSETS

| REVISIONS | | | | | | SHEET NO. |
|-----------|-----|-------|-----|-----|-------|-----------------|
| NO. | BY: | DATE: | NO. | BY: | DATE: | |
| 1 | | | 3 | | | S-15 |
| 2 | | | 4 | | | TOTAL SHEETS 55 |

DOCUMENT NOT CONSIDERED FINAL UNLESS ALL SIGNATURES COMPLETED

DRAWN BY : N.K. BROWN DATE : 7/2016
 CHECKED BY : J.C. MORRISON DATE : 7/2016
 DESIGNED BY : N.K. BROWN DATE : 3/2016

DATE: 11/30/2016
 TIME: 10:07:57 AM

USER: H:\aecom\00...
 DN: C=US, O=...
 SERIAL: 0160300471000...
 TECHNICAL: 408...
 STRUCTURAL: CAD\401...
 L029...
 JAR90A...
 SMU...
 S15...
 P5054.ppt