


**This electronic collection of documents is provided
for the convenience of the user
and is Not a Certified Document –**


**The documents contained herein were originally issued
and sealed by the individuals whose names and license
numbers appear on each page, on the dates appearing
with their signature on that page.**


**This file or an individual page
shall not be considered a certified document.**


INDEX TO CROSS SECTIONS


ALIGNMENT	ROAD NAME	NO. OF SHEETS	SHEET NO.	
			FROM	TO
CROSS-SECTION SUMMARY		1	X-1A	
-L-	DERITA ROAD	40	X-1	X-40
-Y2-	EDENBURY DRIVE	3	X-41	X-43
-Y3-	THUNDER ROAD	2	X-44	X-45
-Y4-	JETSTREAM BOULEVARD	3	X-46	X-48


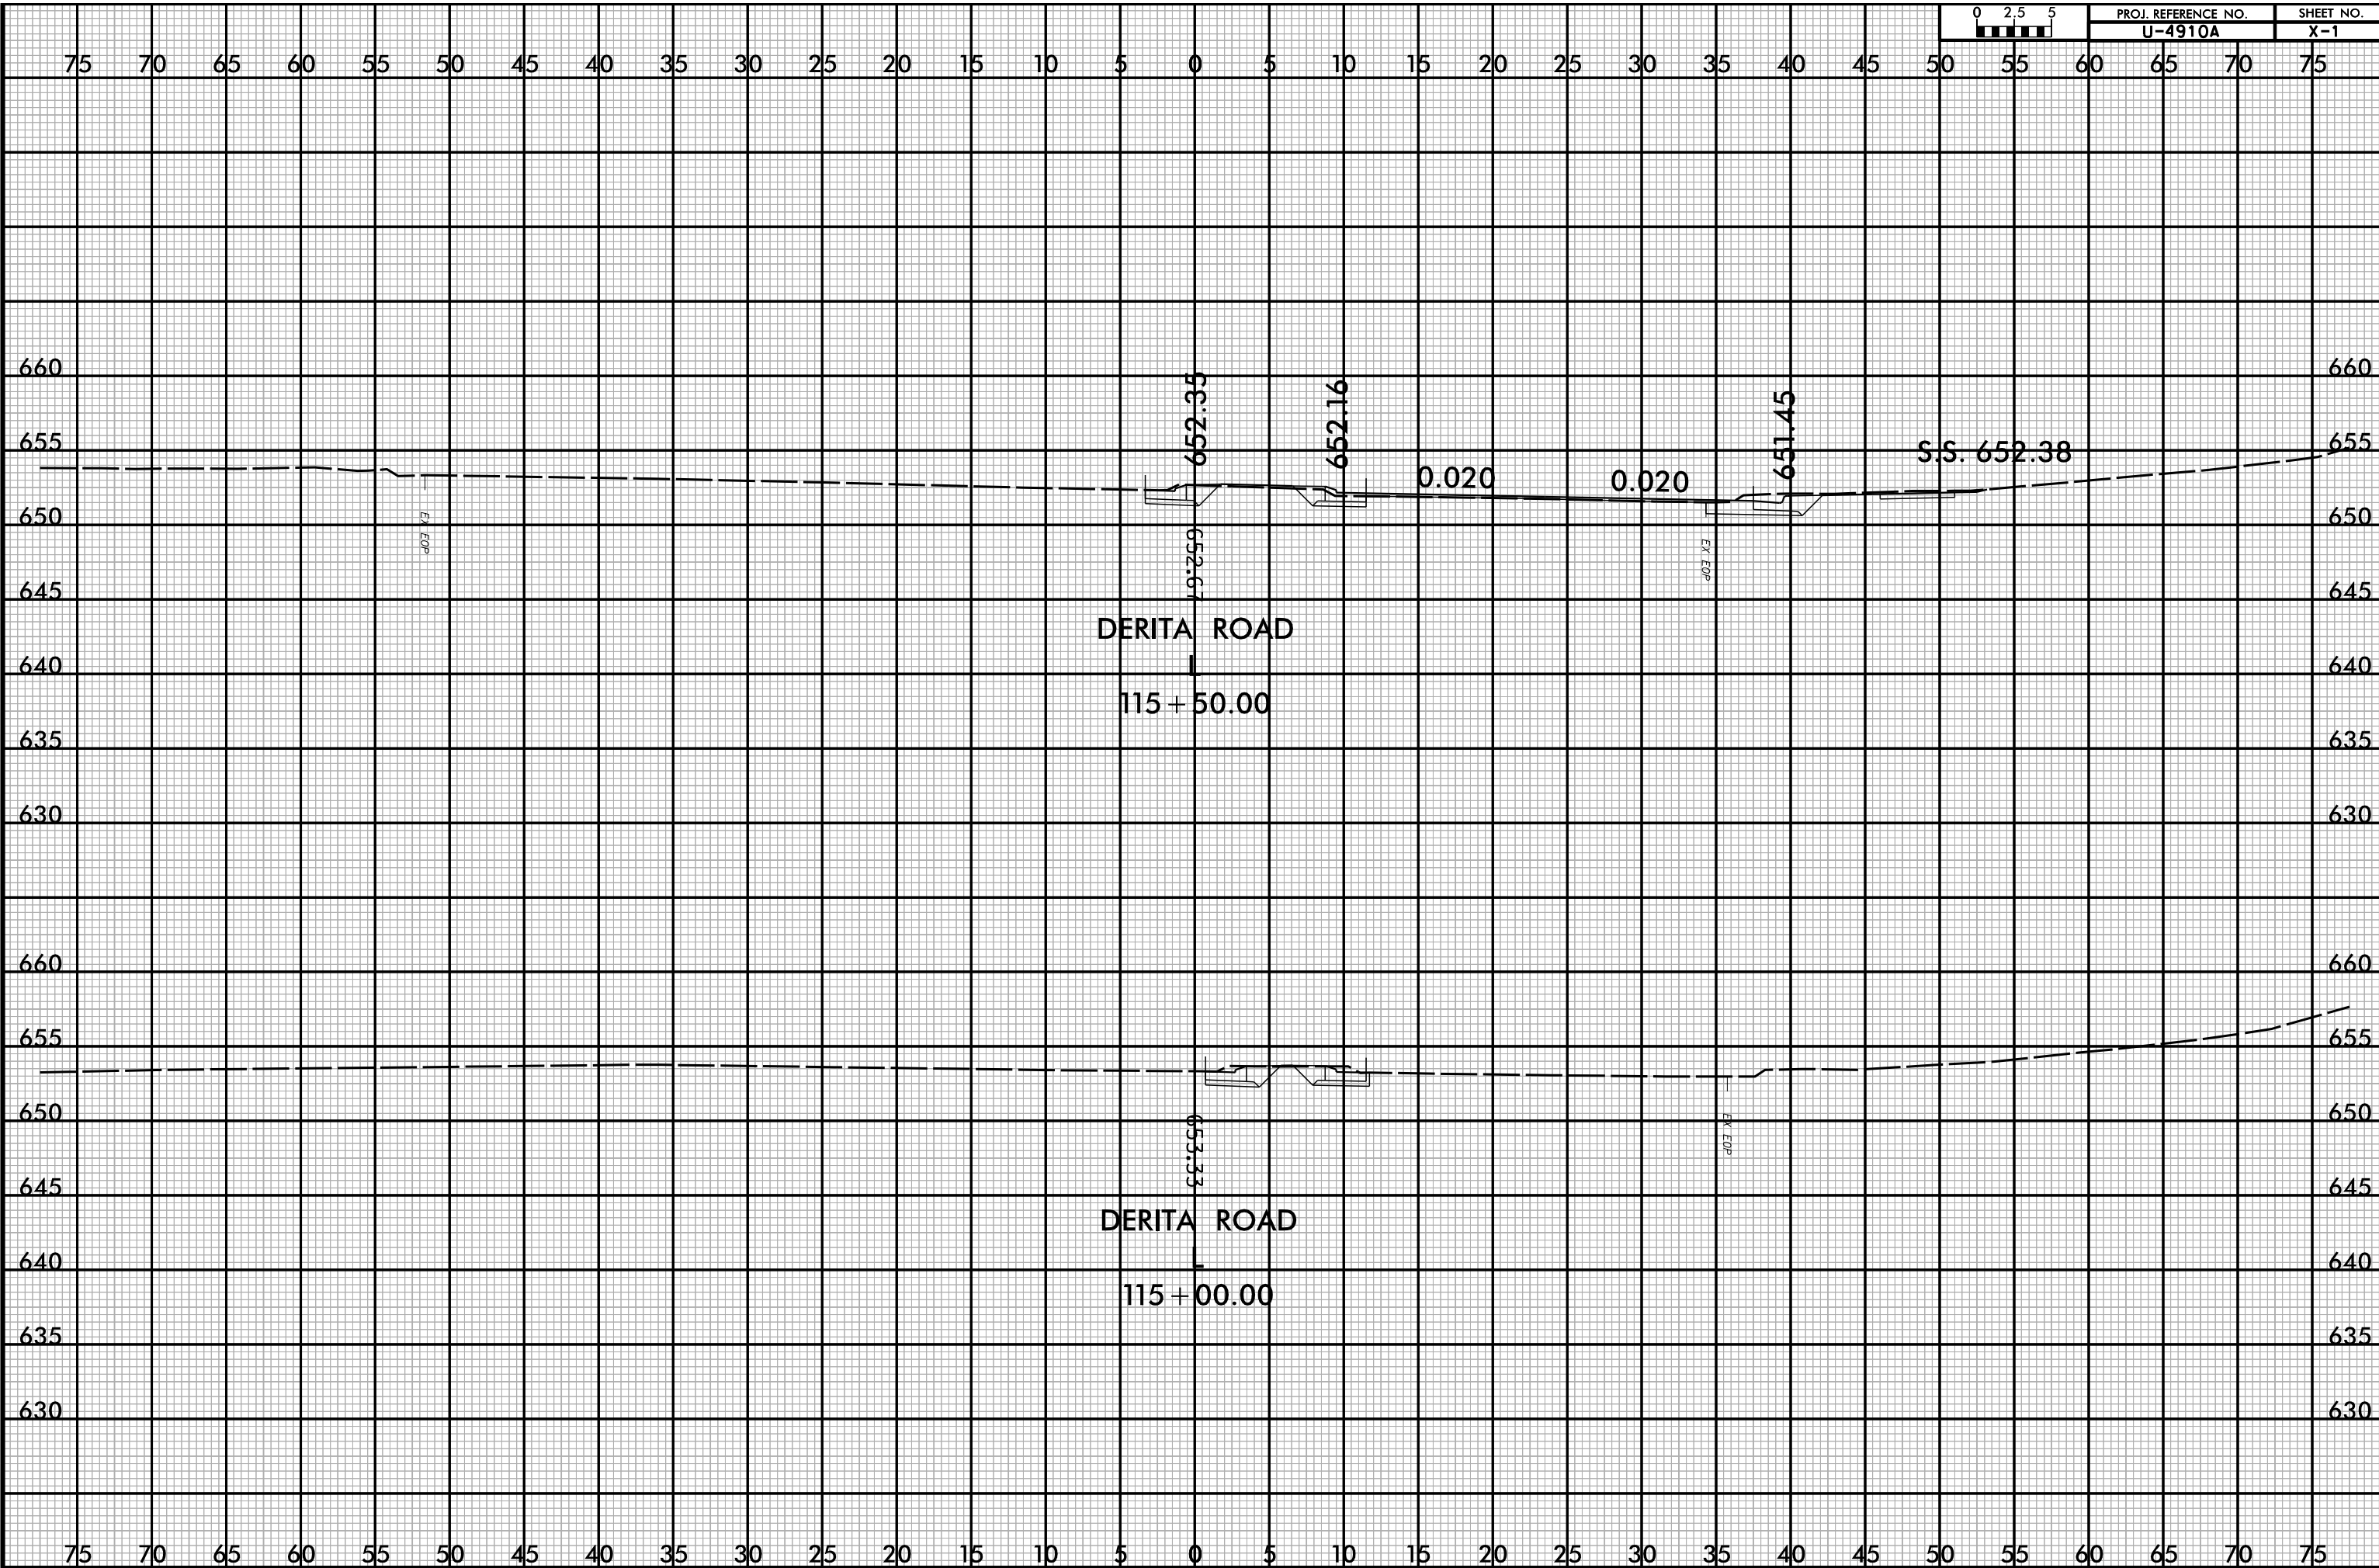


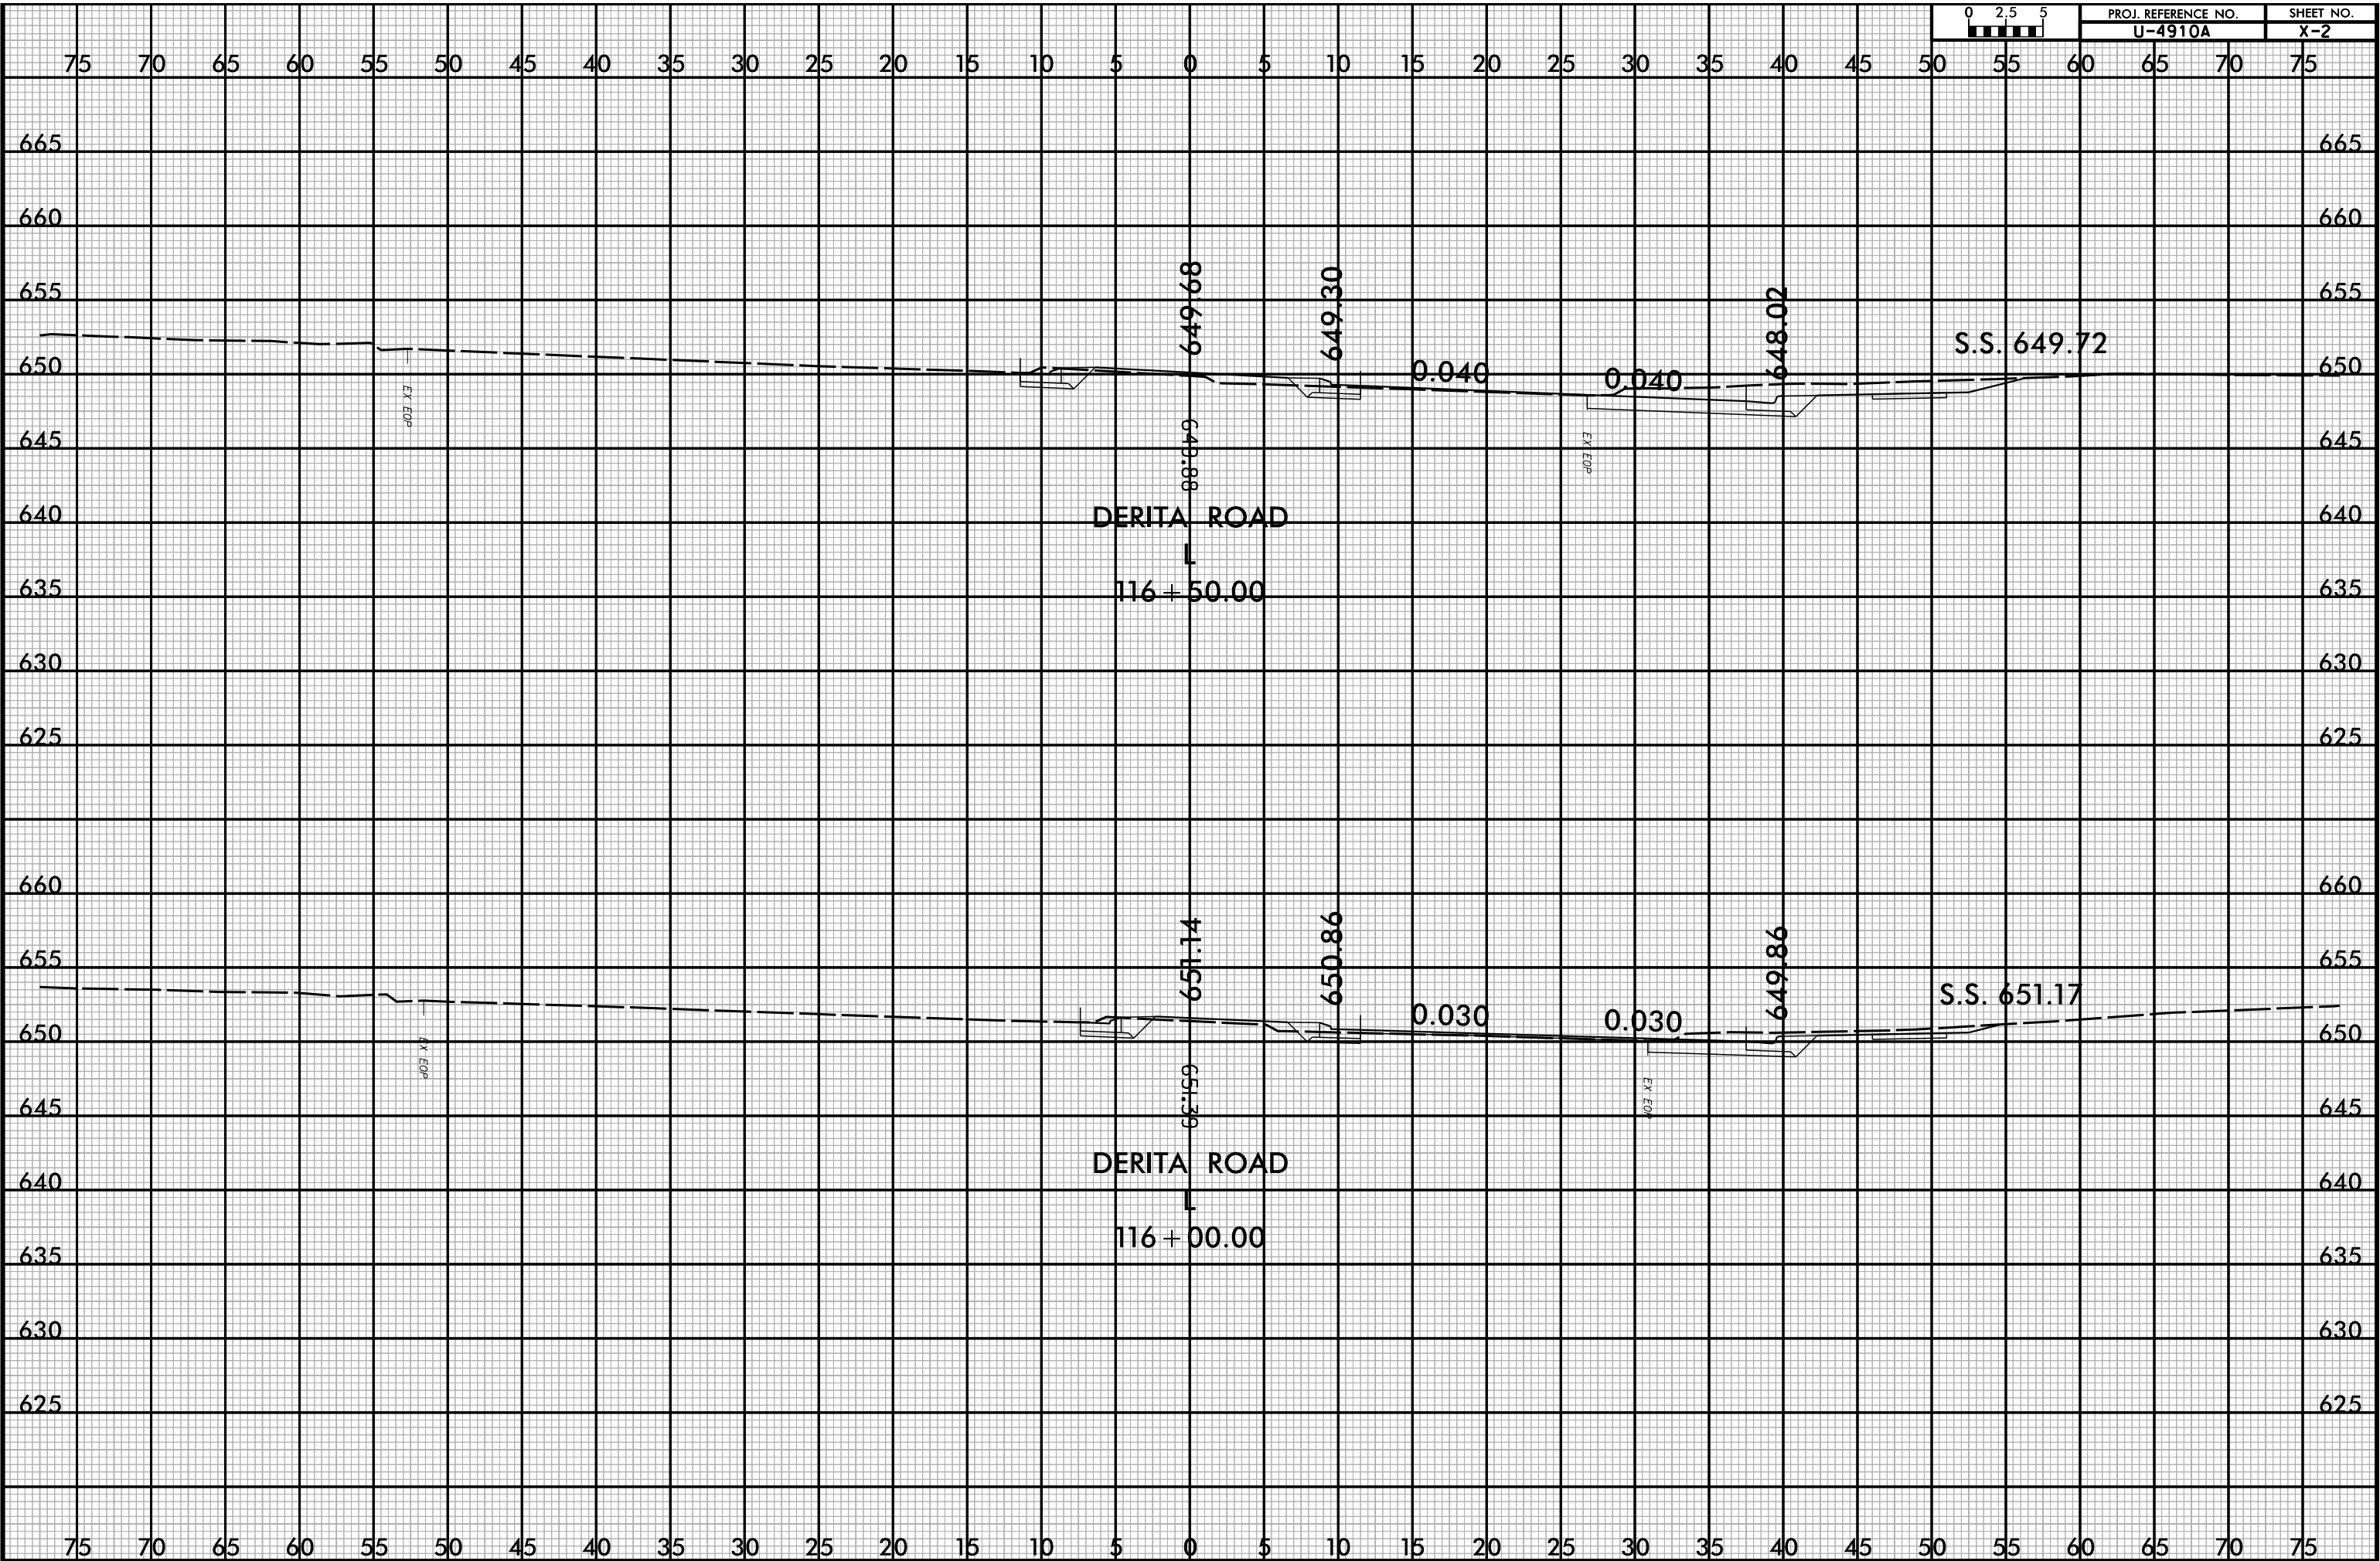

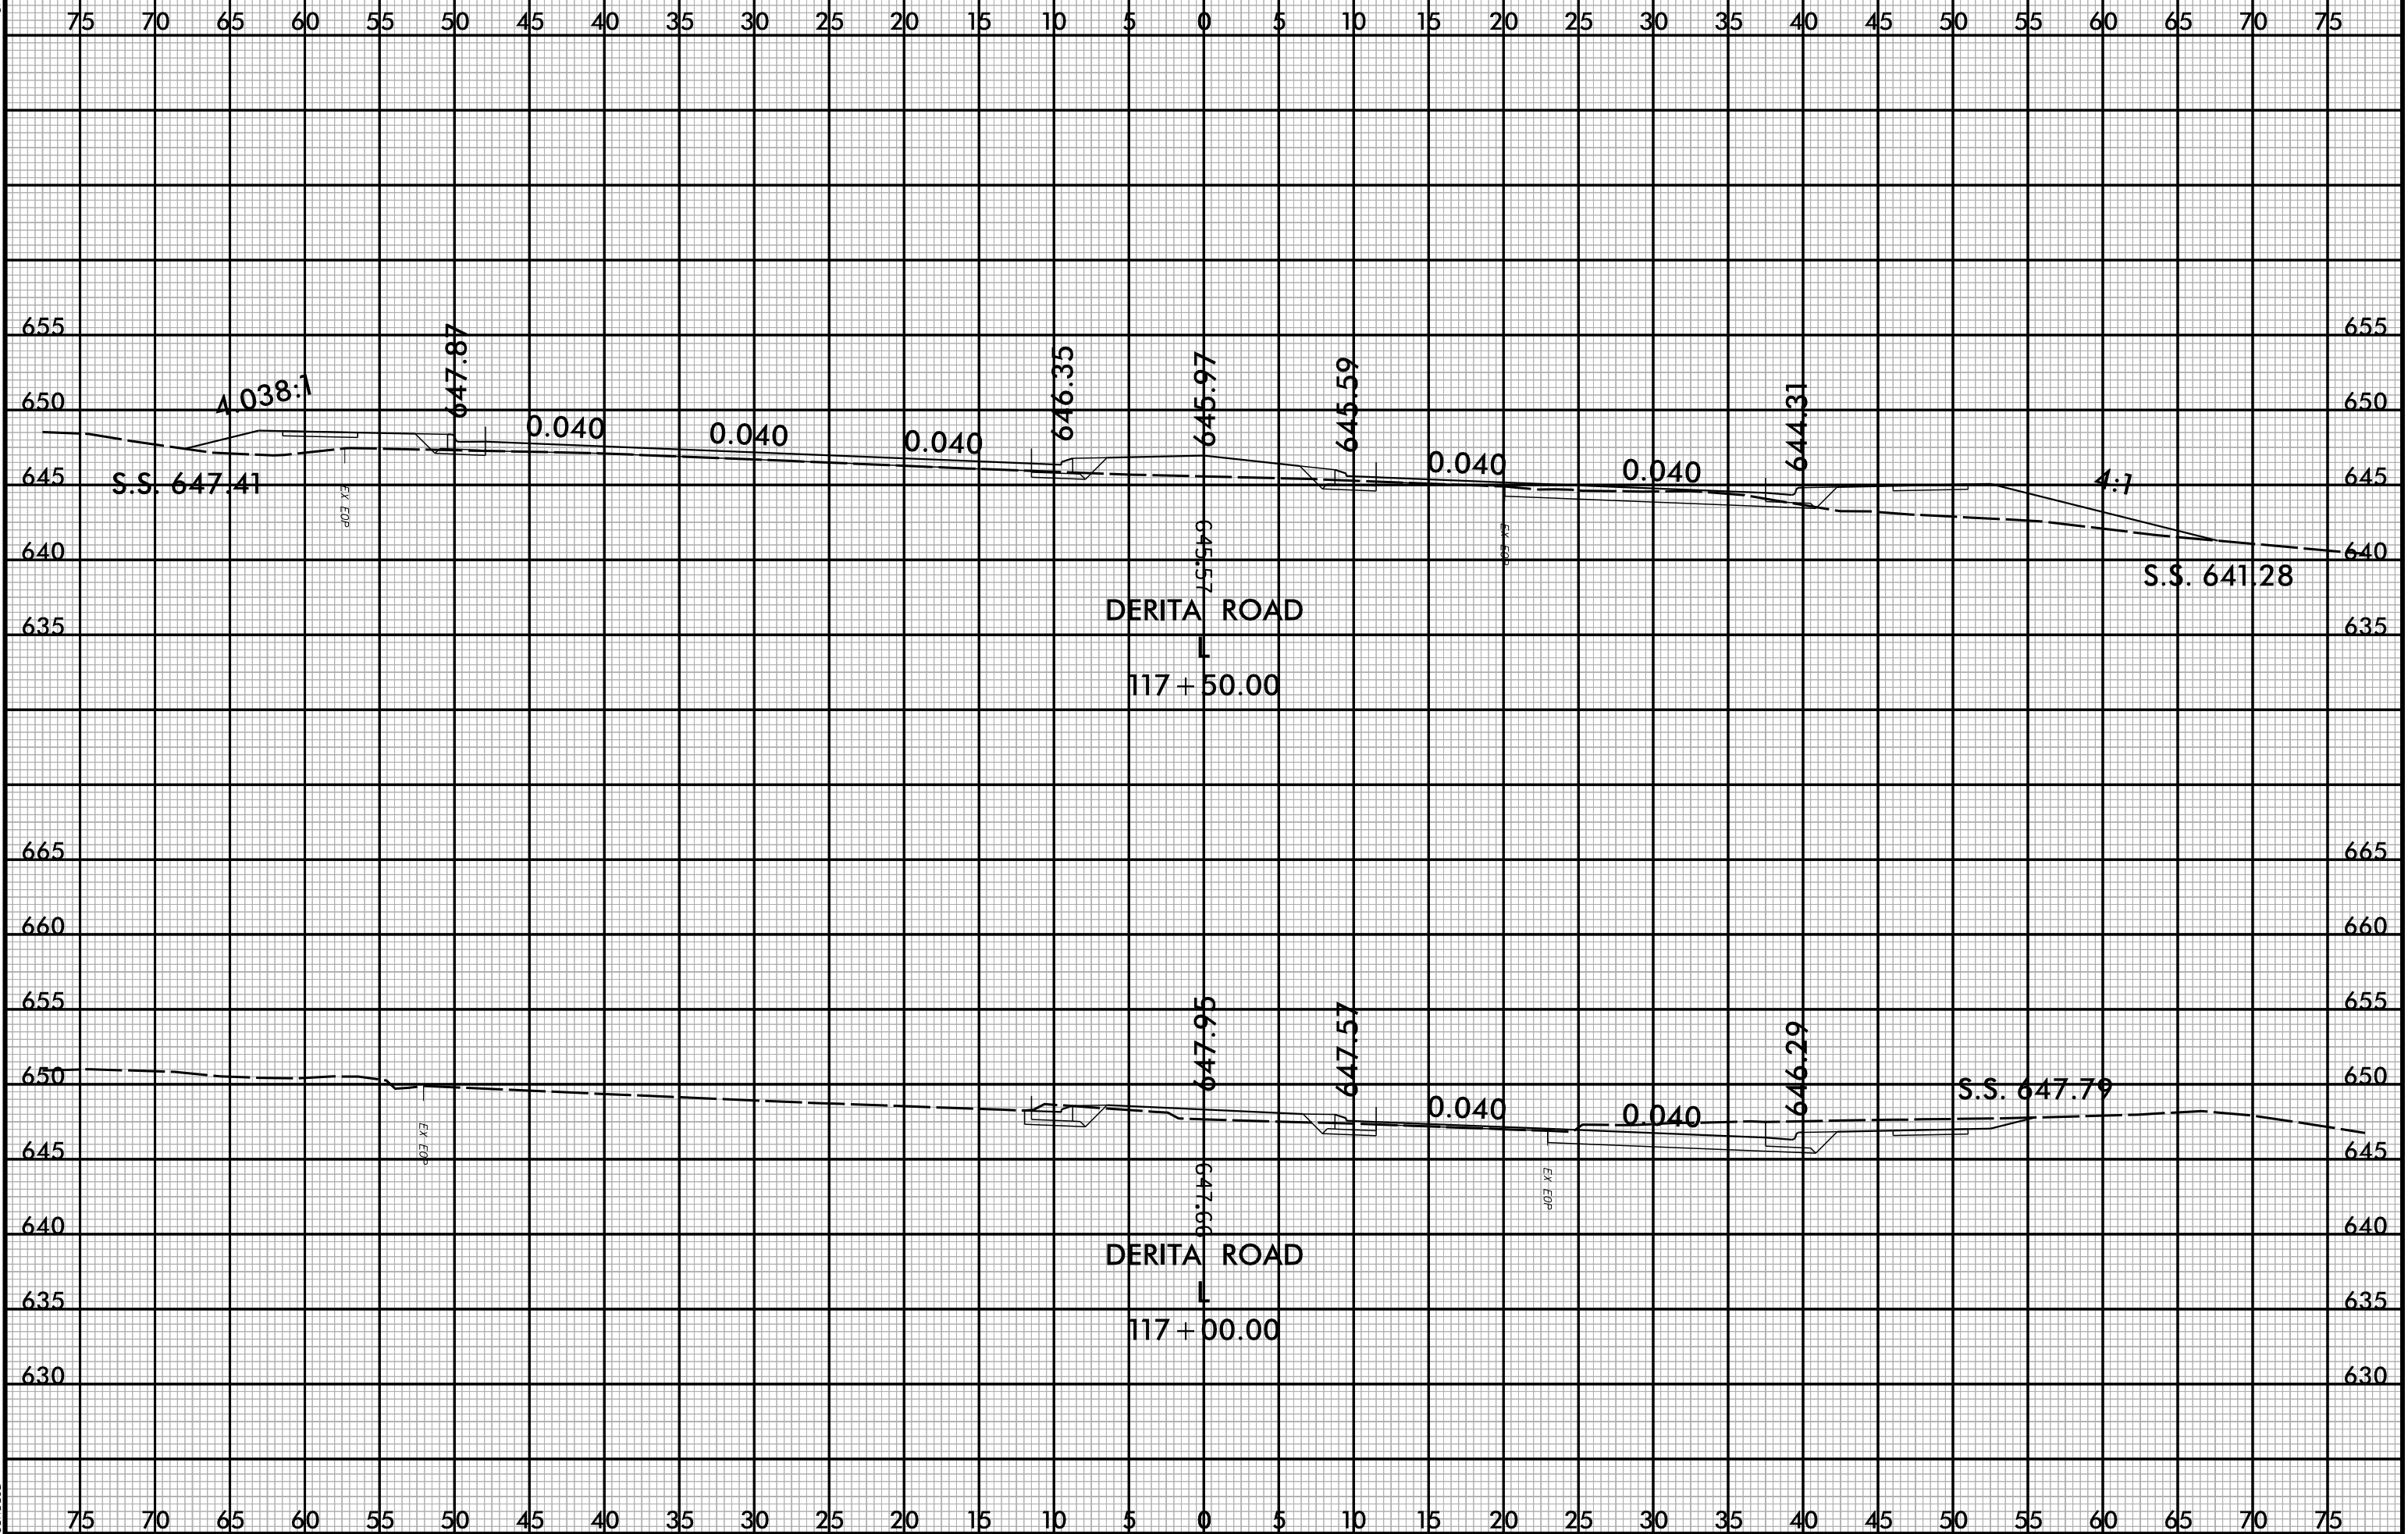

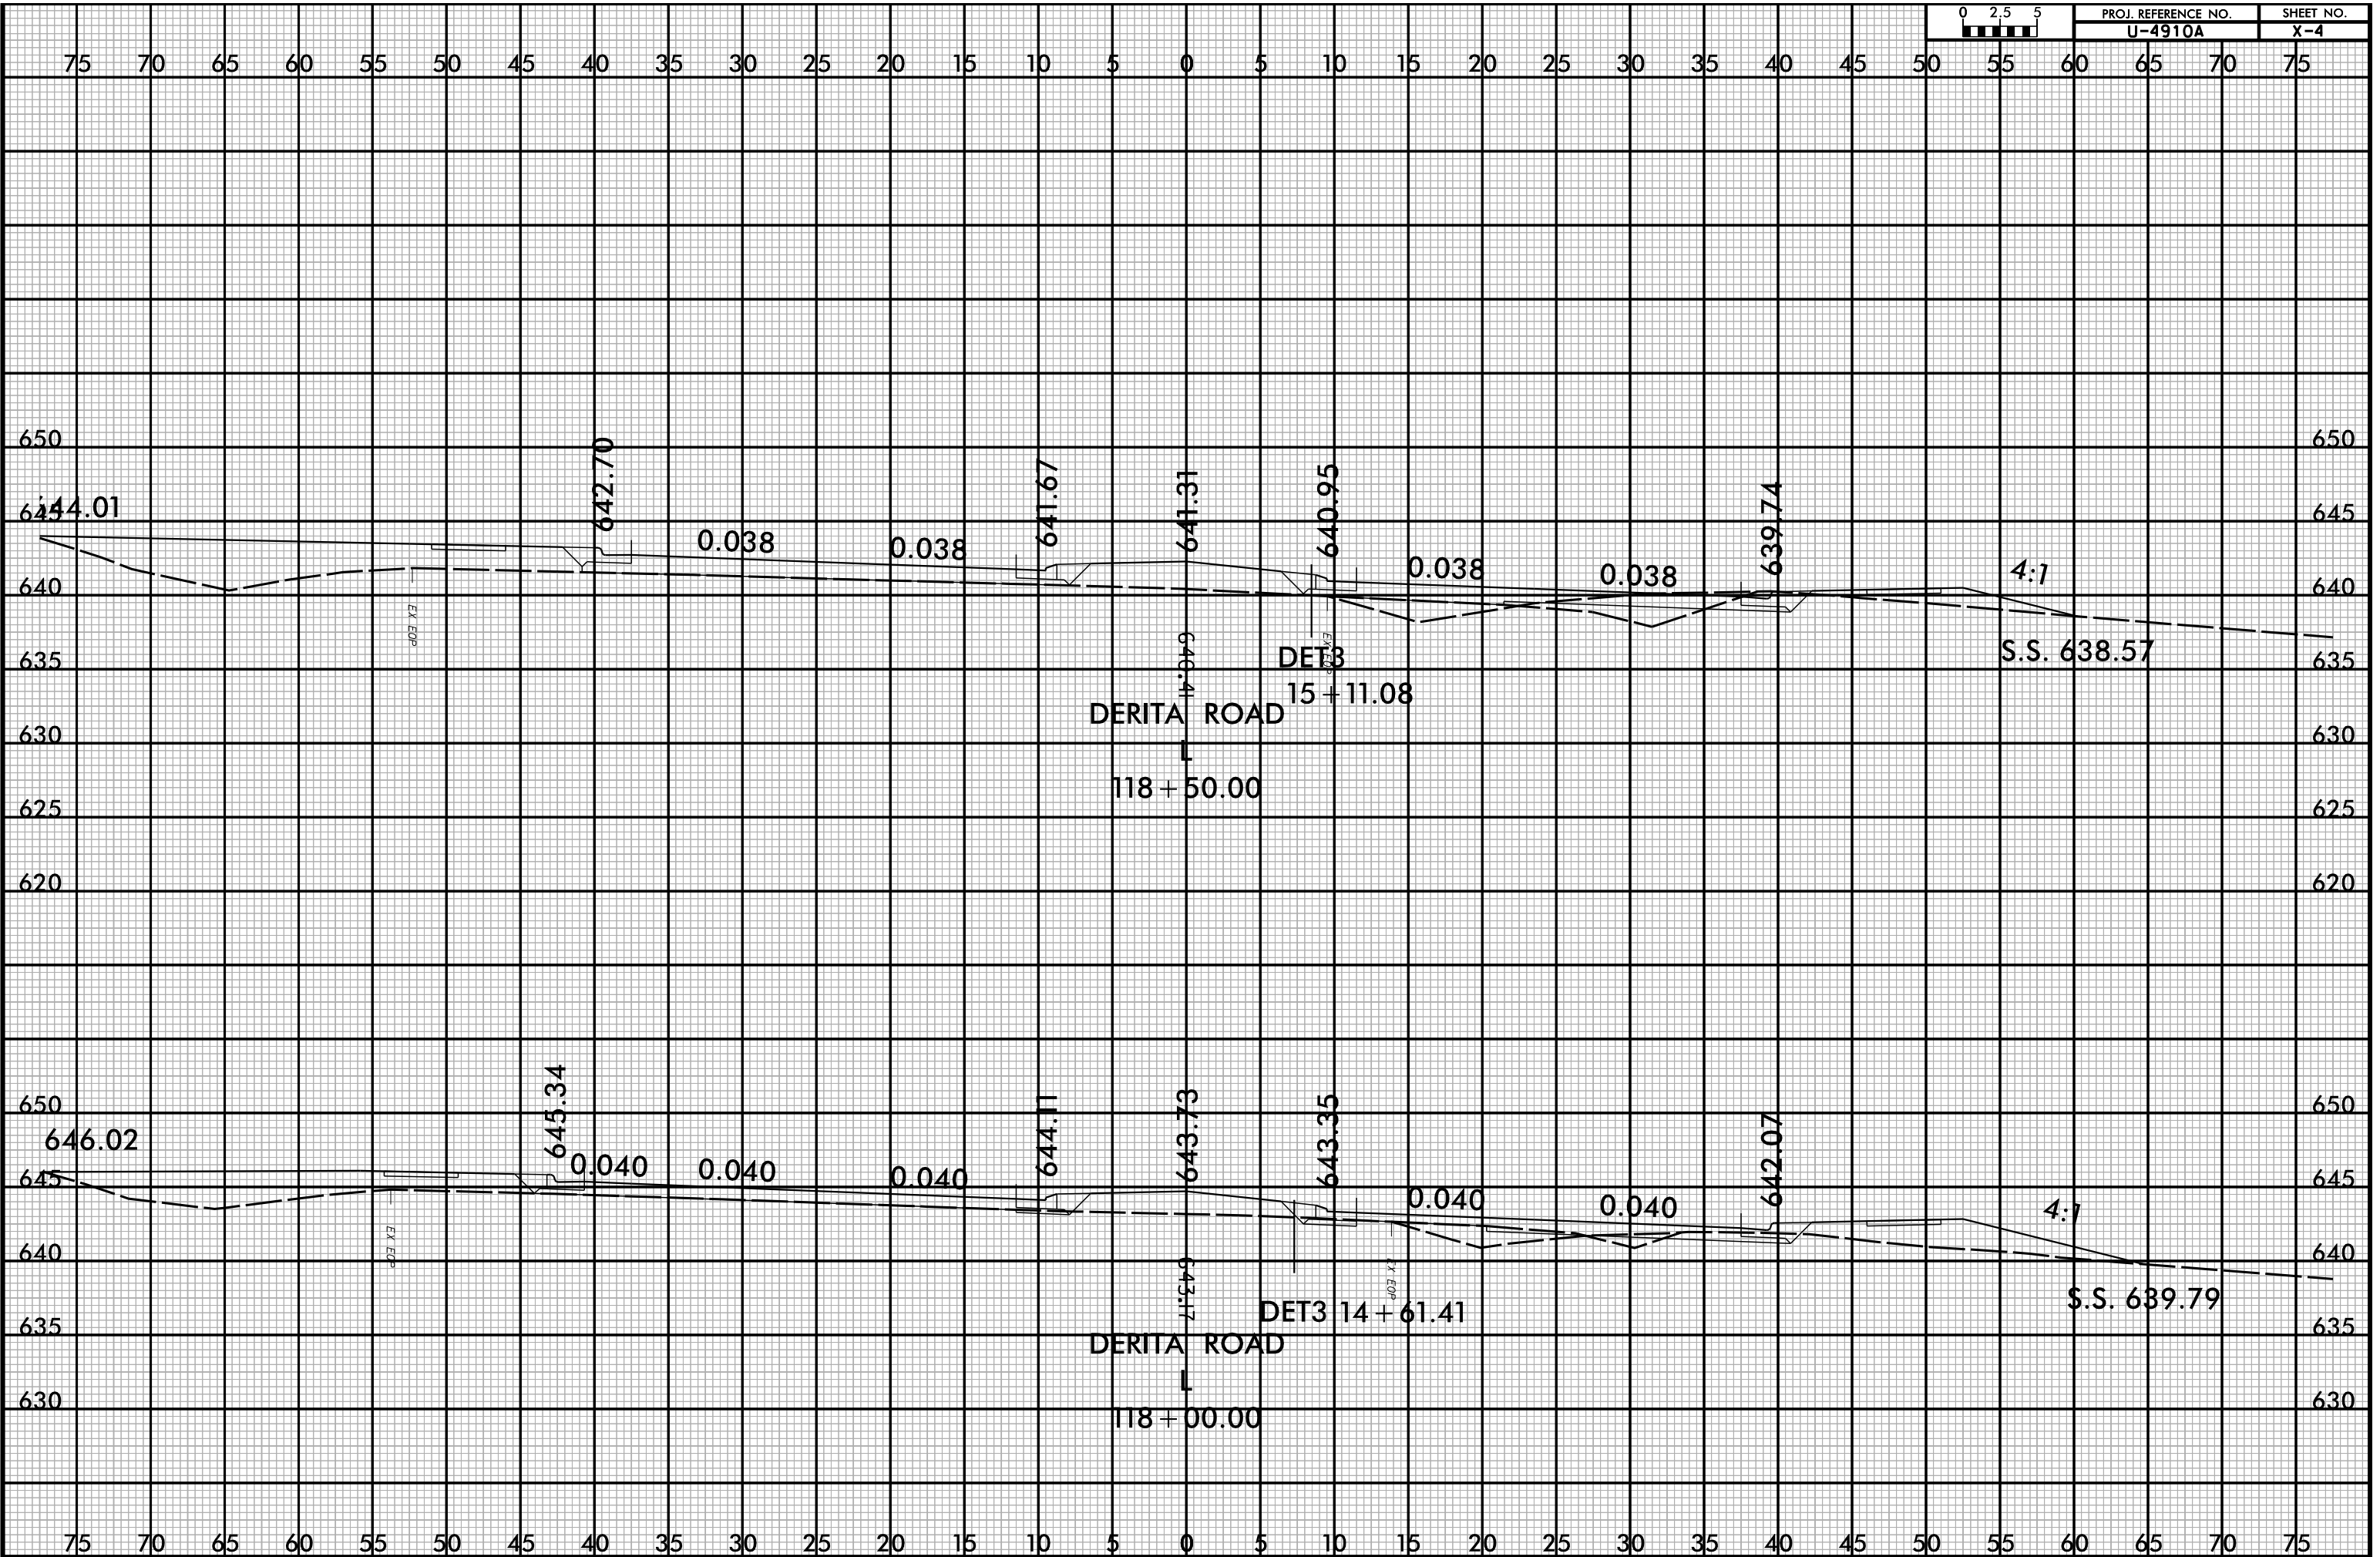

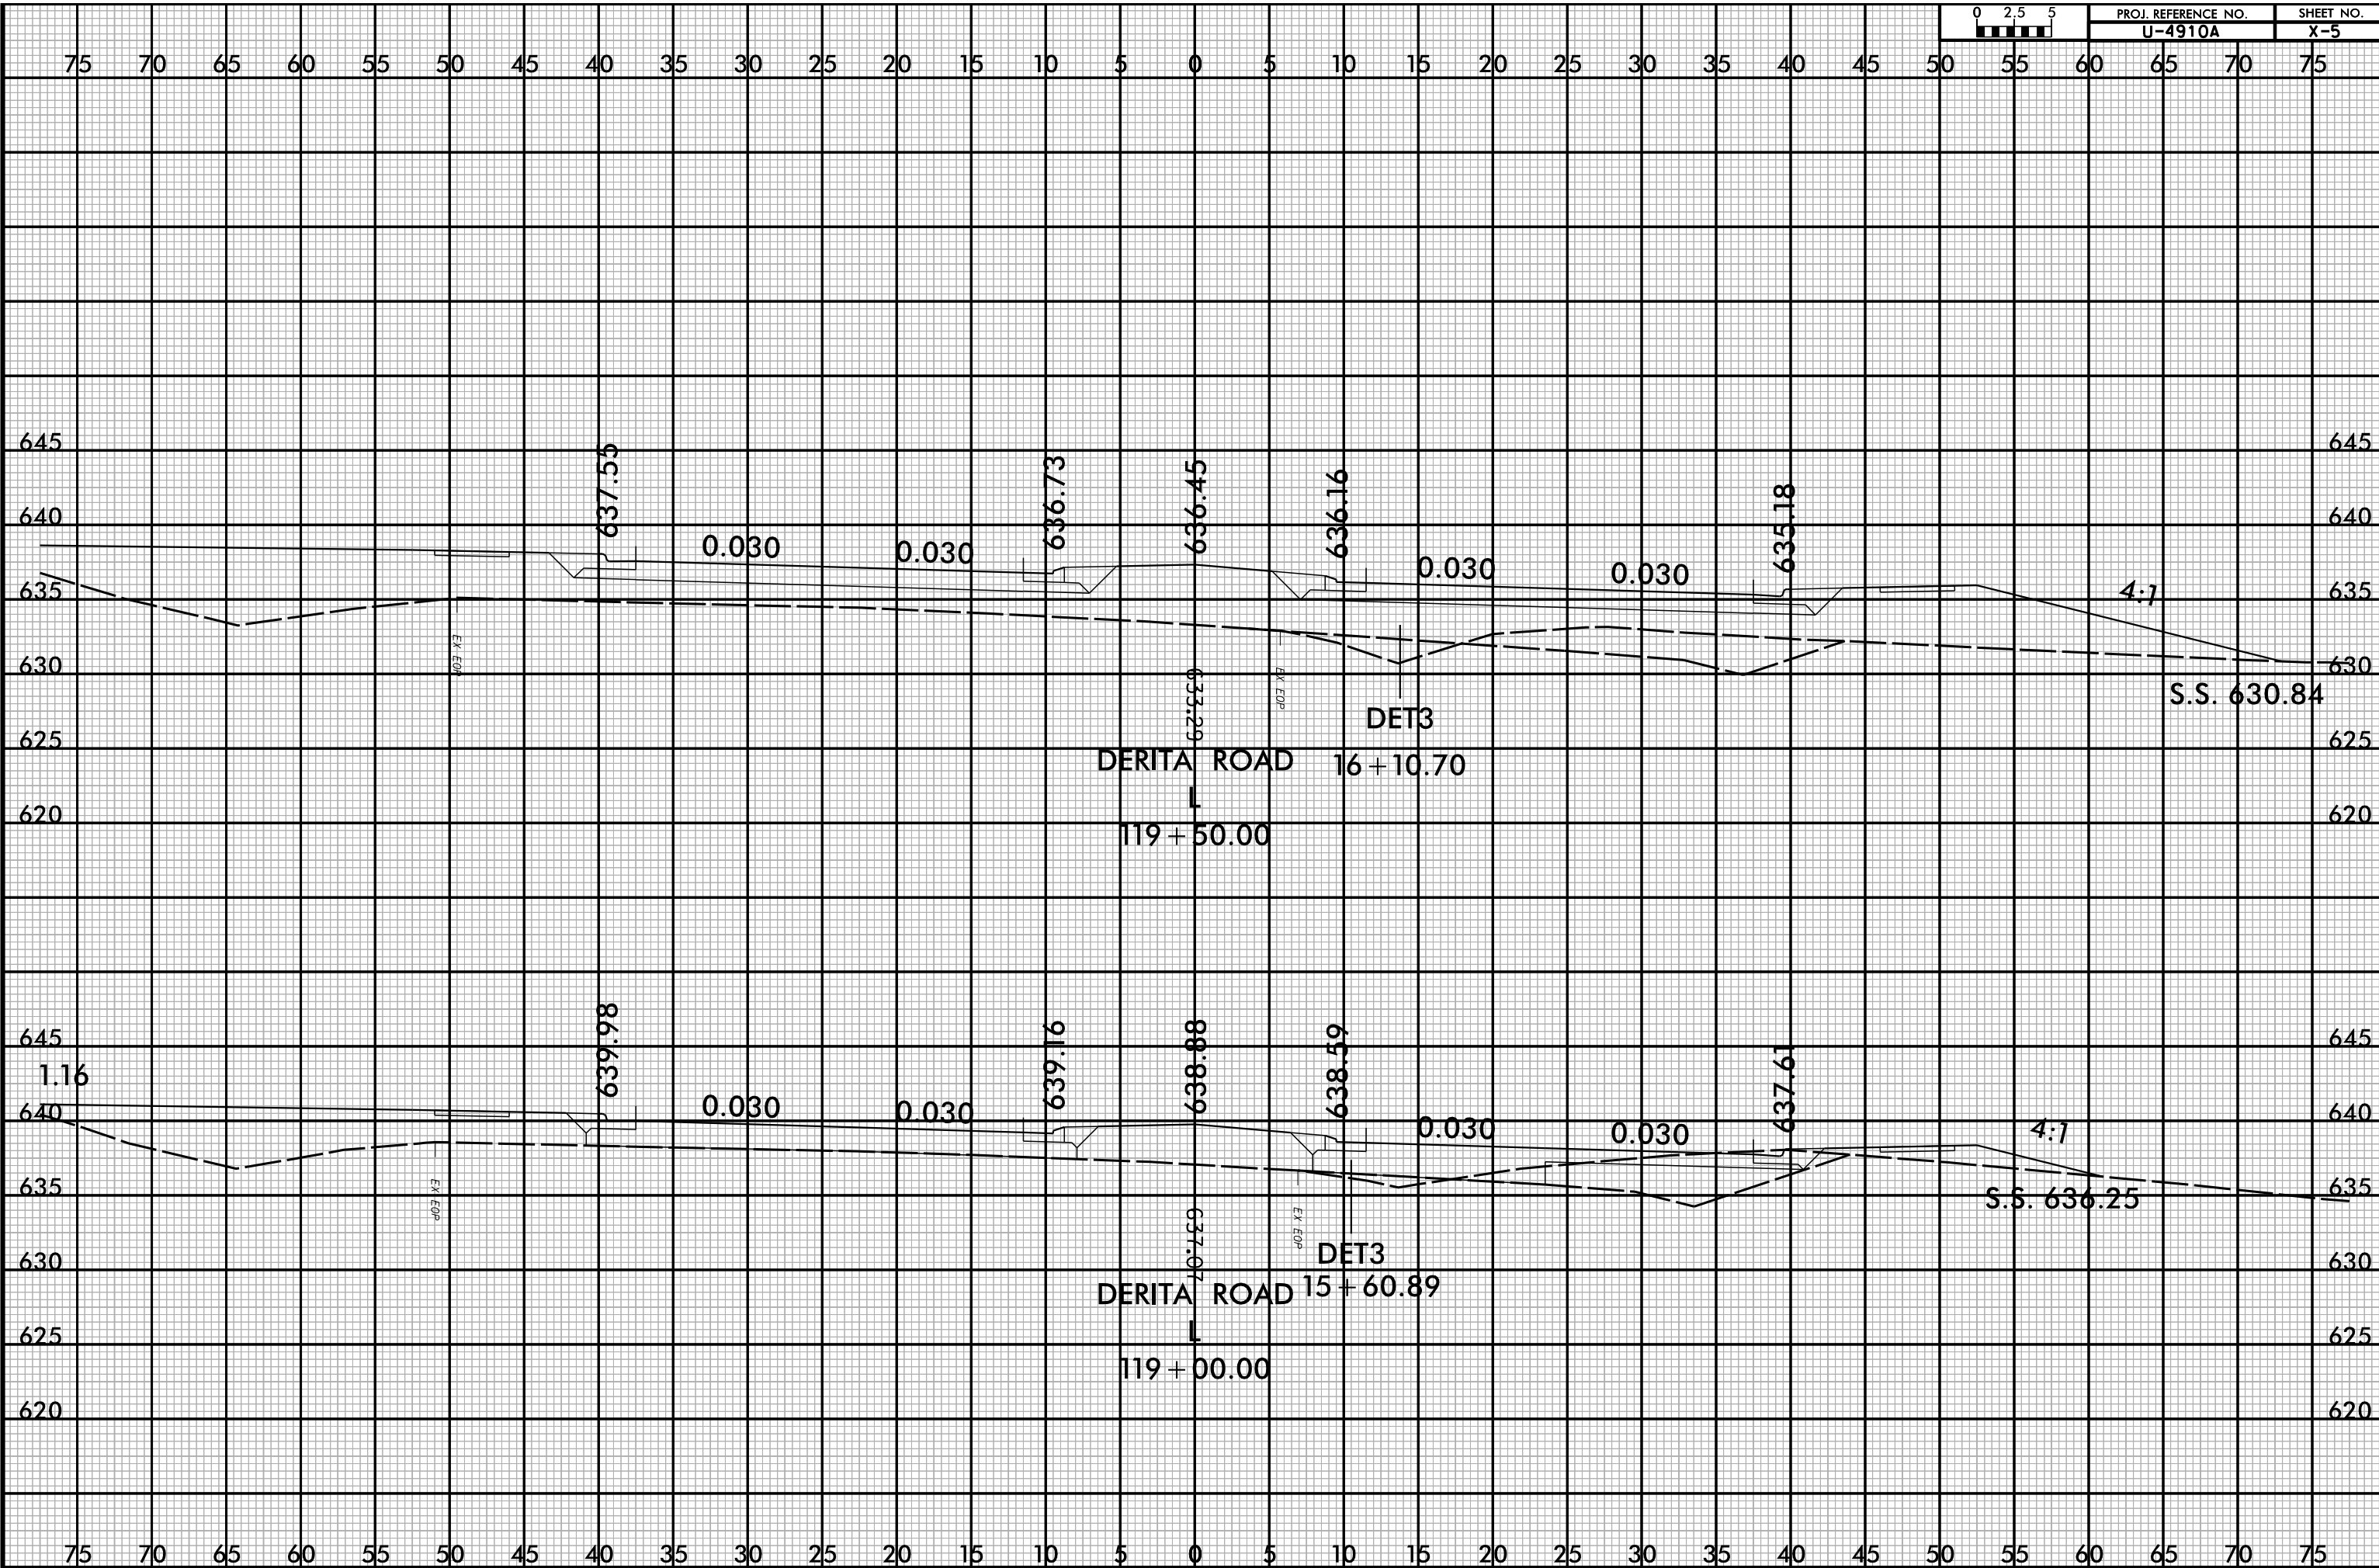


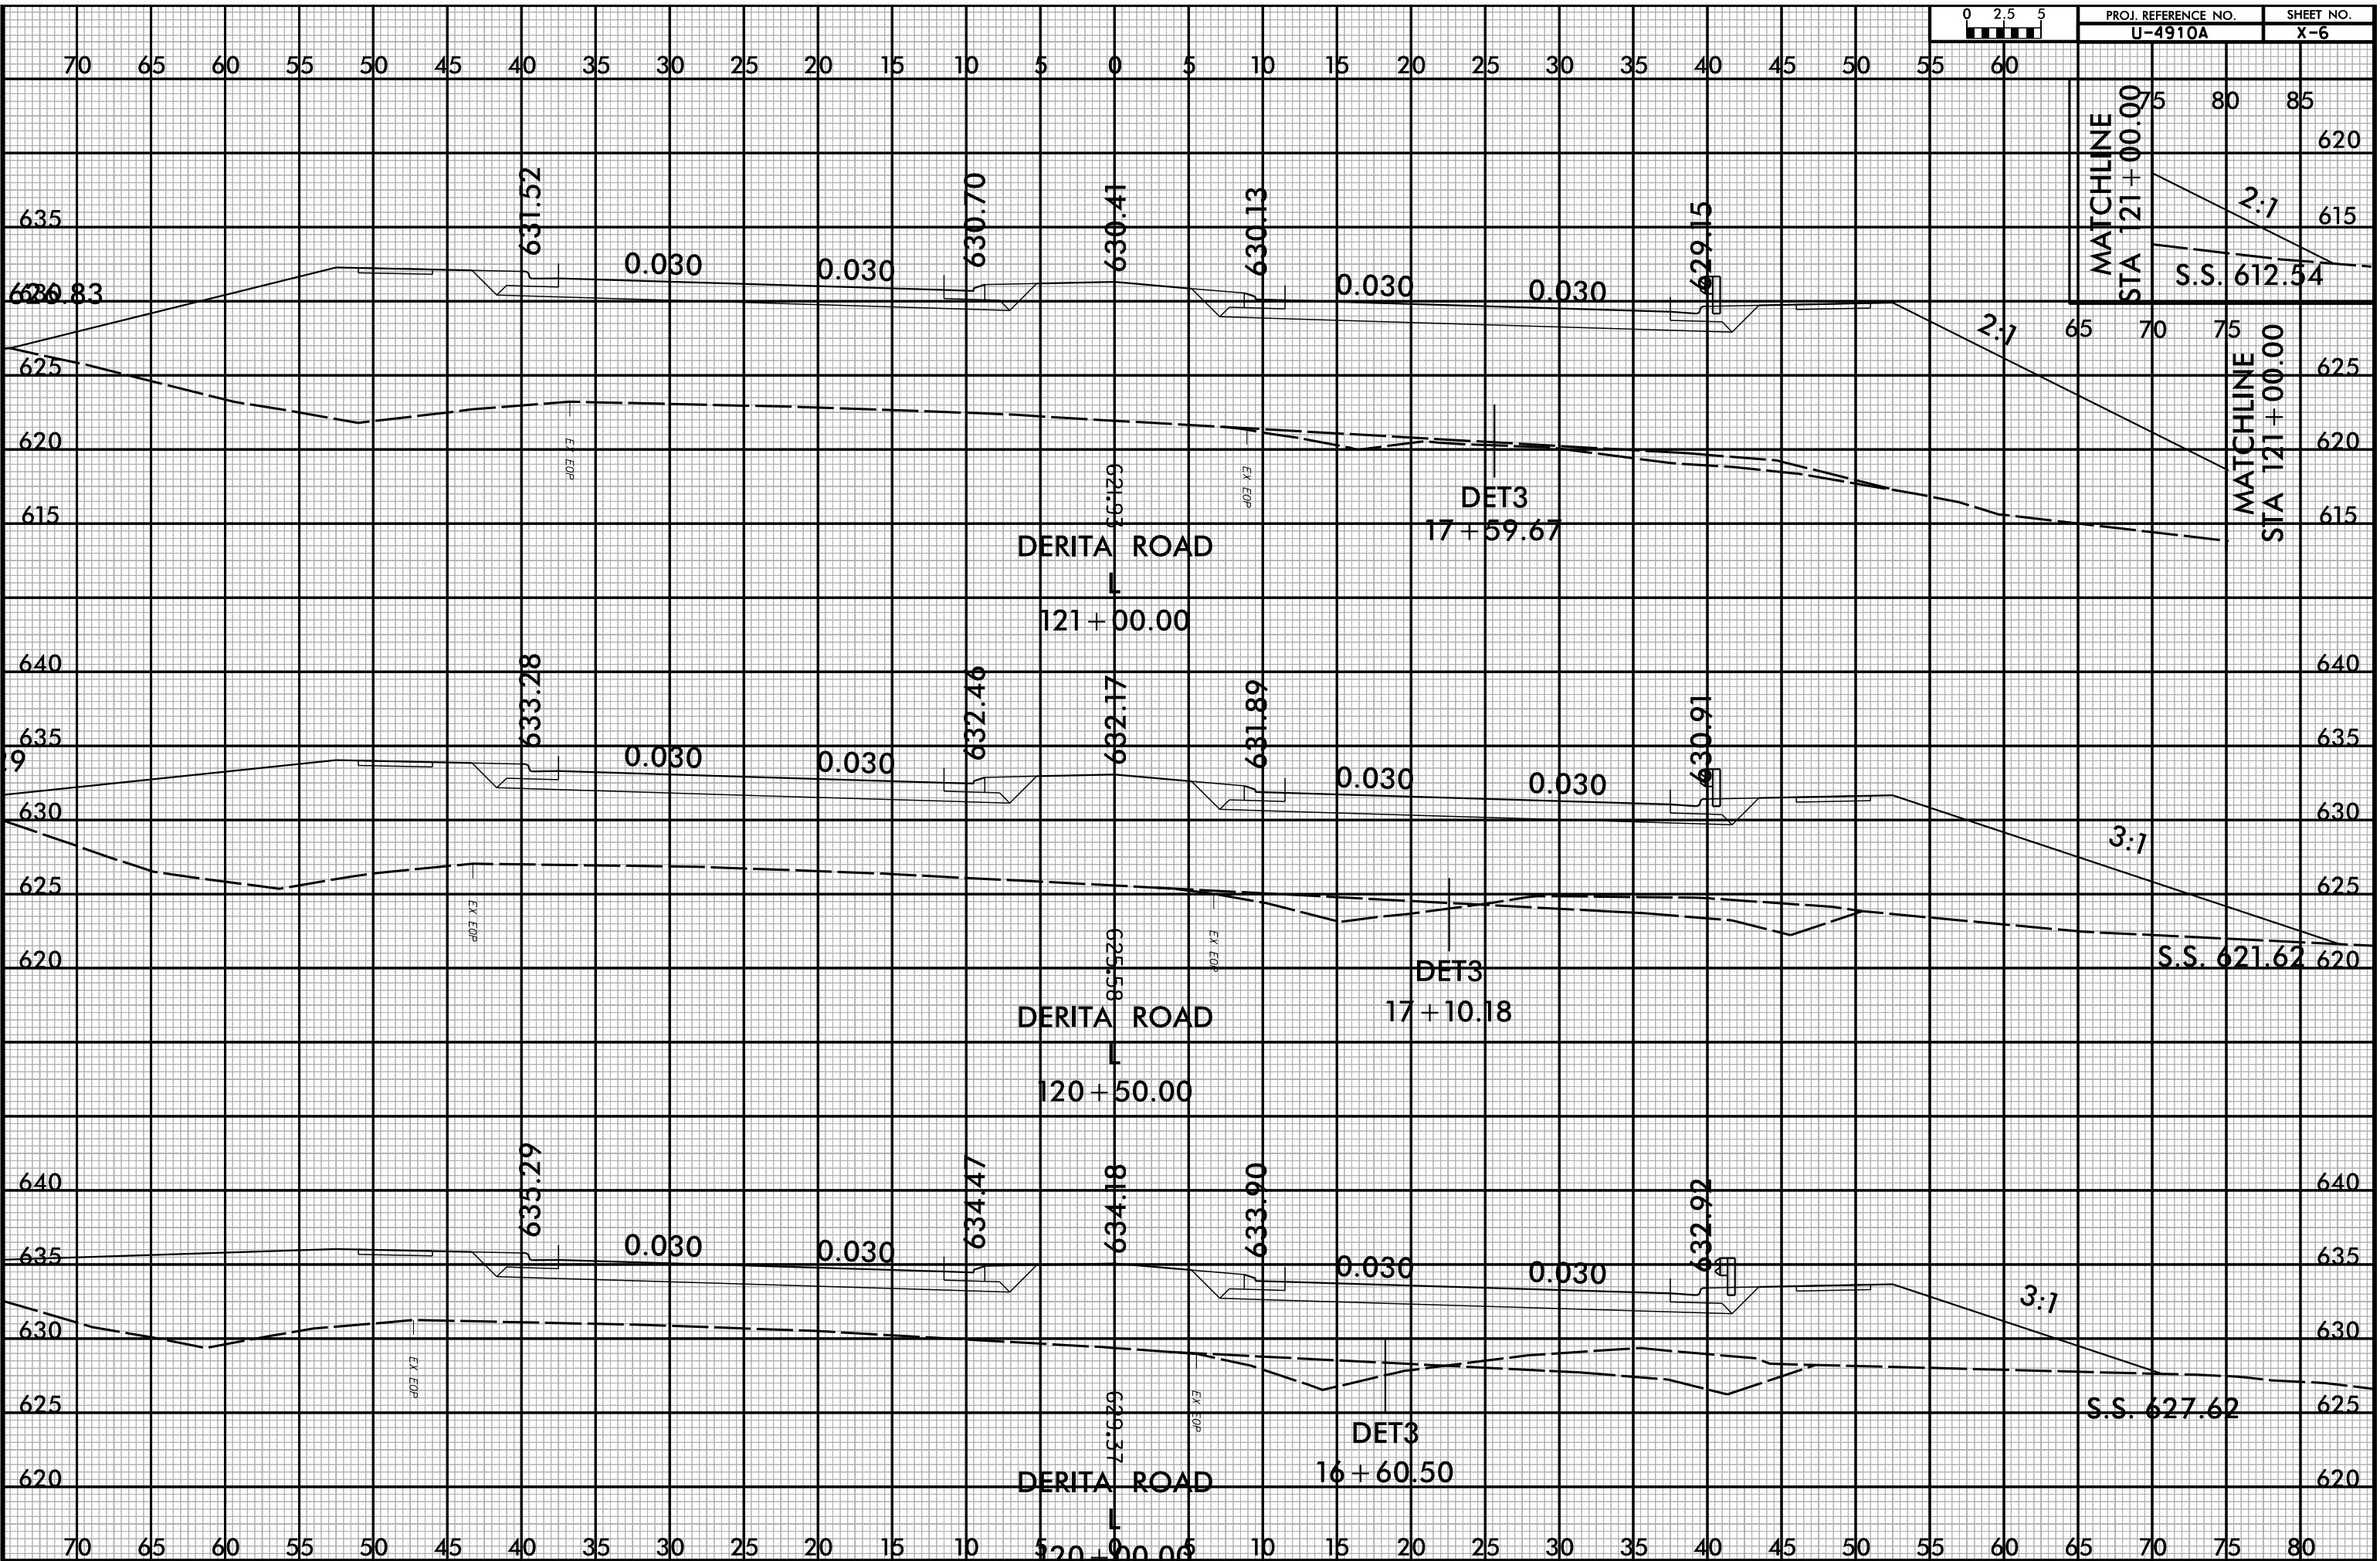
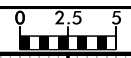


MATCHLINE STA 121+00.00
 S.S. 612.54
 2:1





MATCHLINE STA 121+00.00
 S.S. 621.62
 3:1

MATCHLINE STA 121+00.00
 S.S. 627.62
 3:1


8/23/99

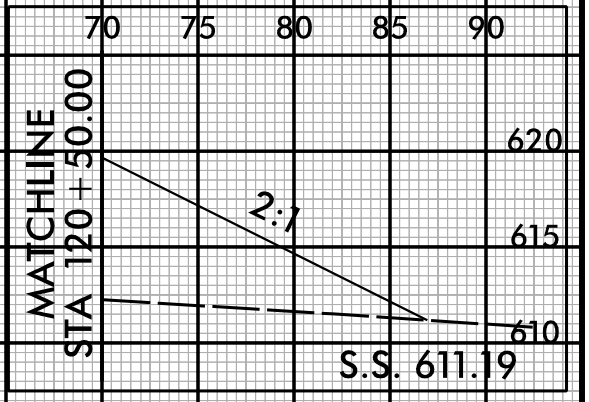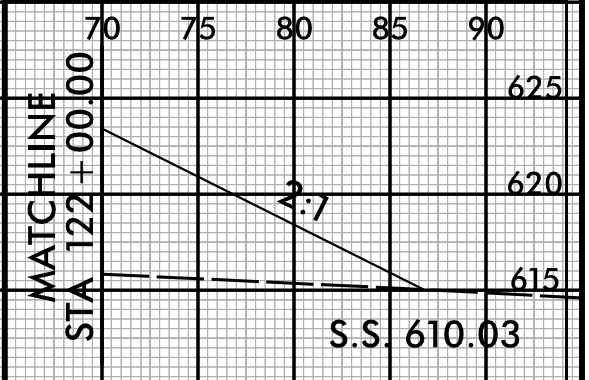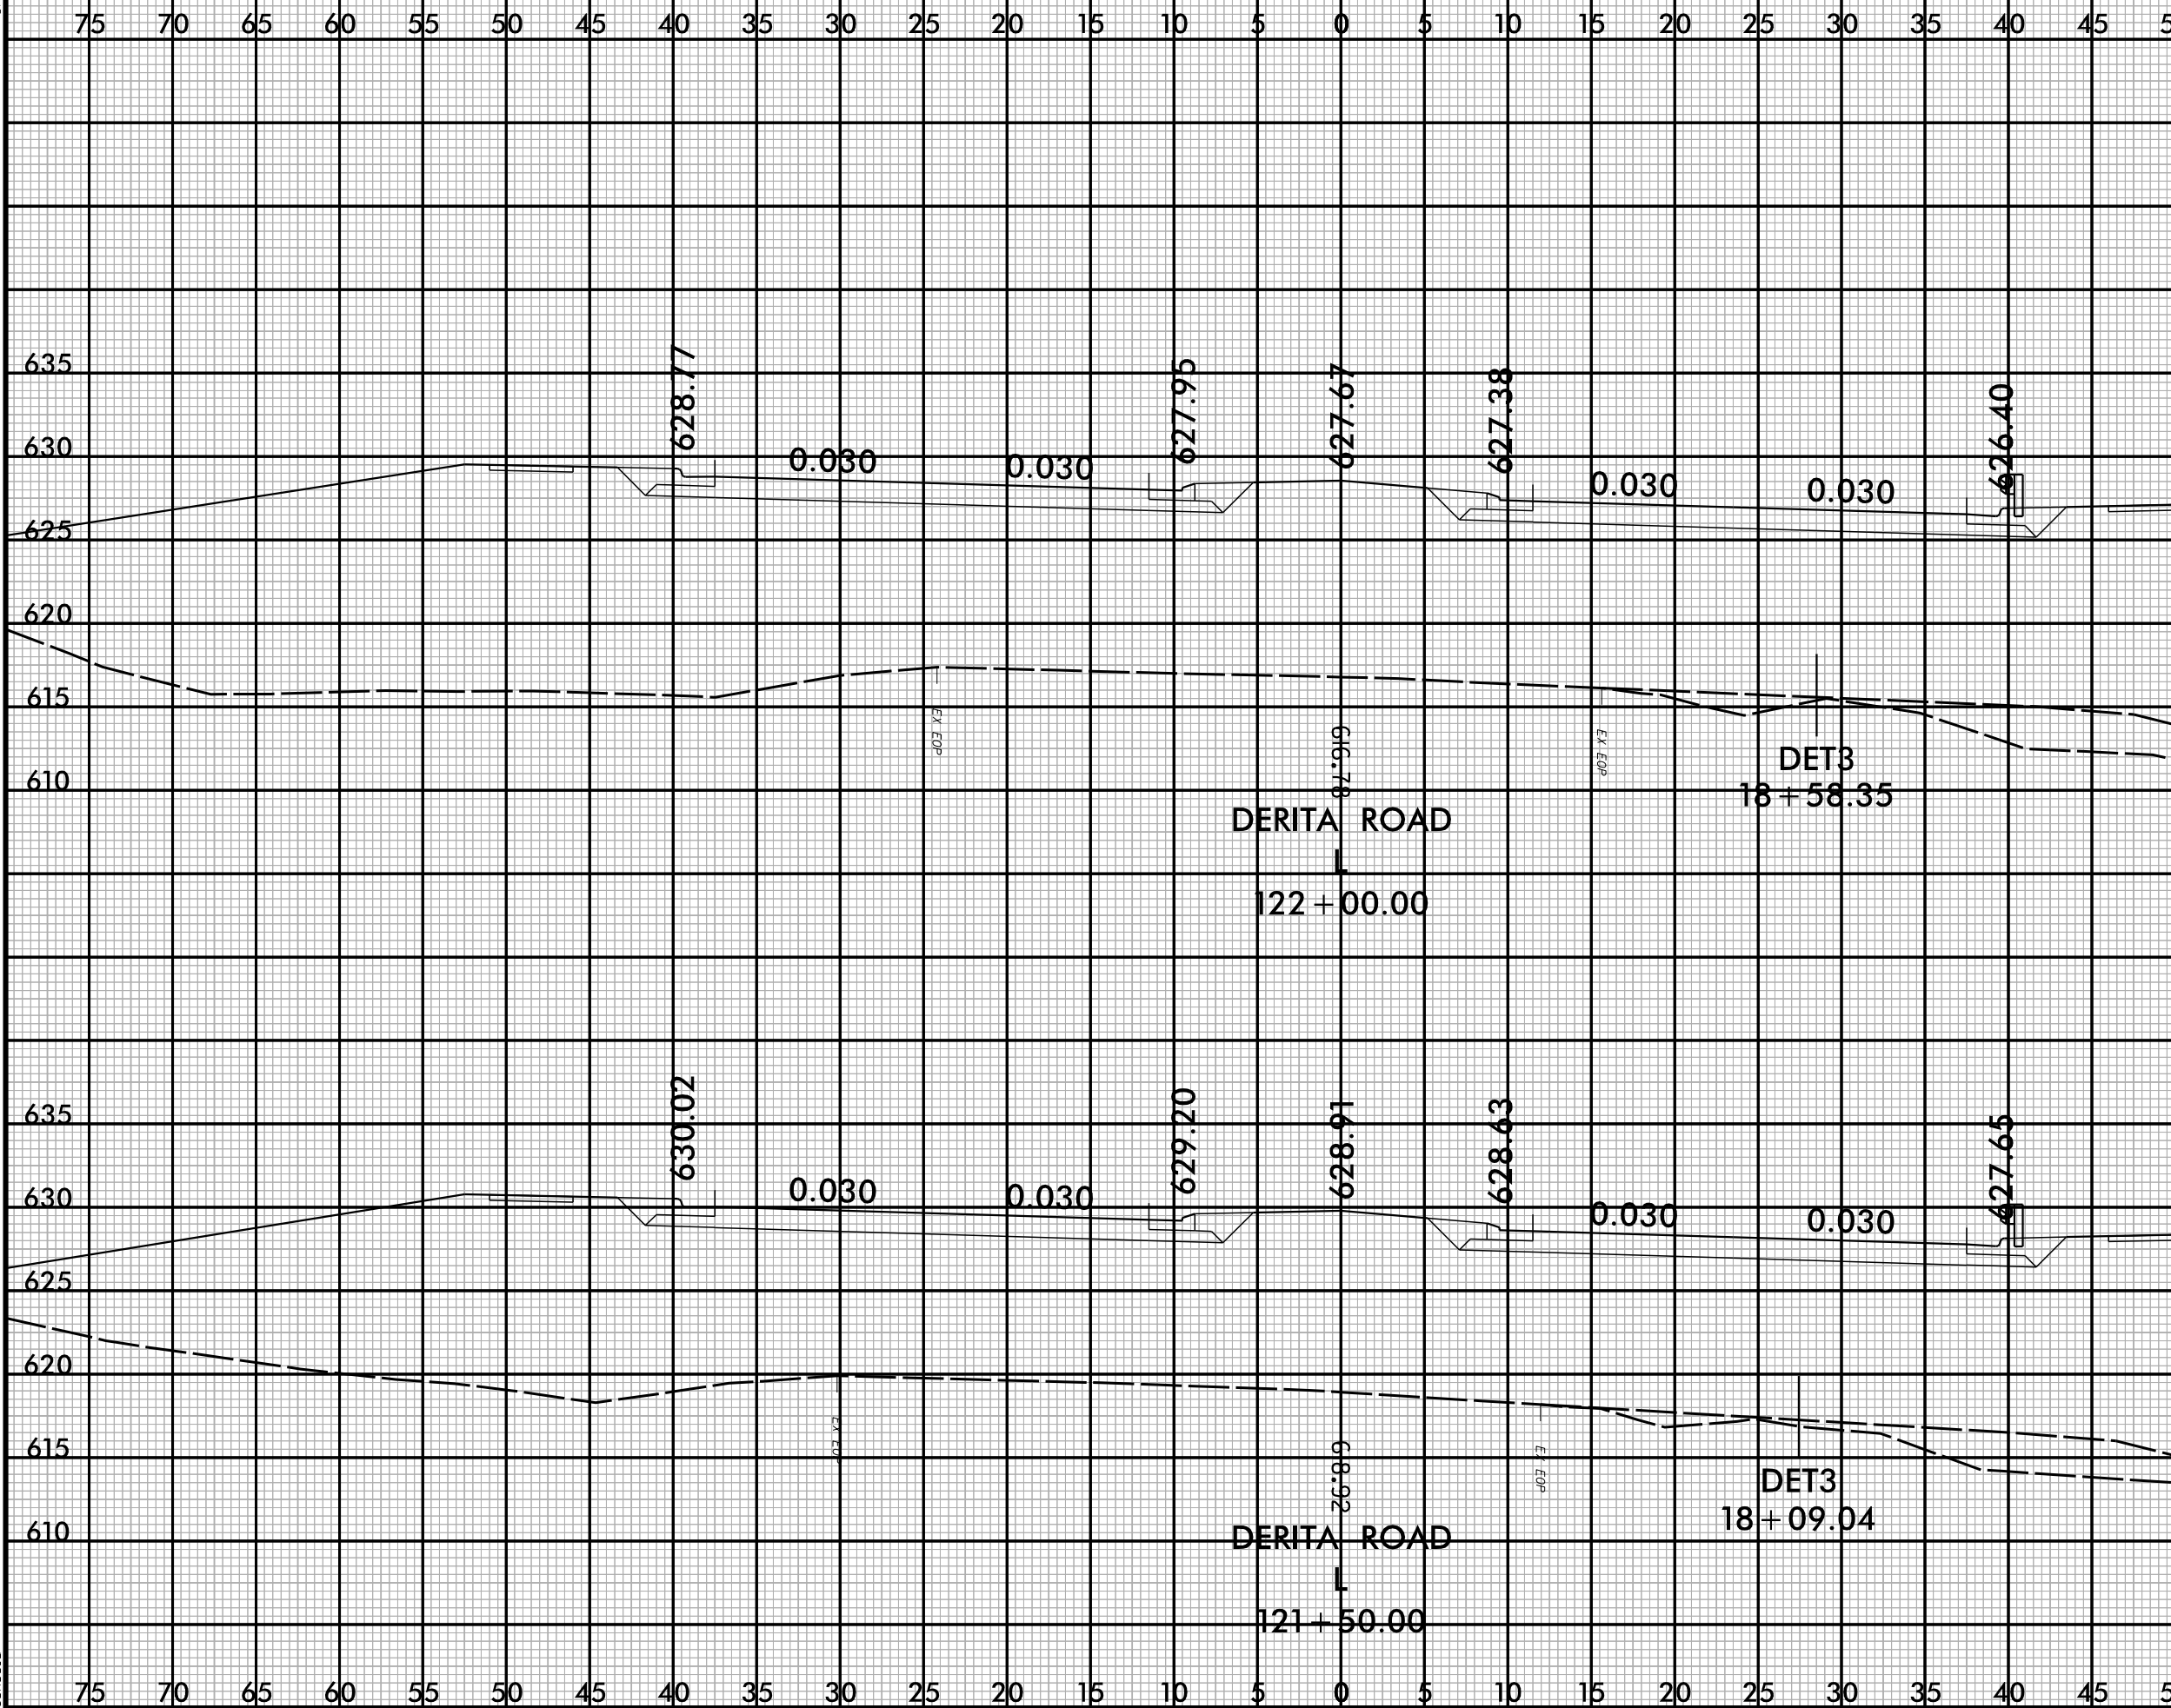

9:26:57 AM
R:\Roadway\XSC\4910_rdy_xp1.L2.dgn
scheield

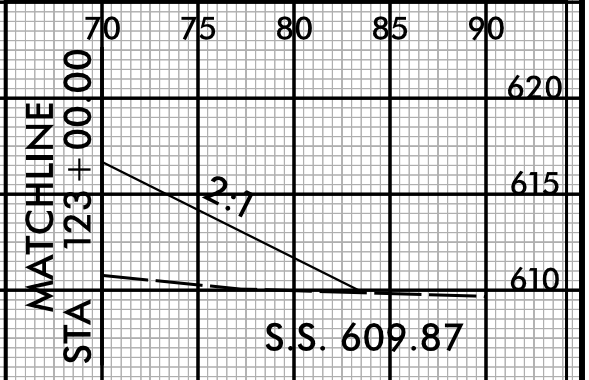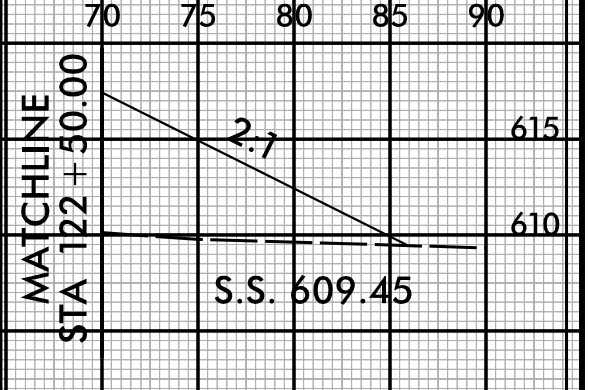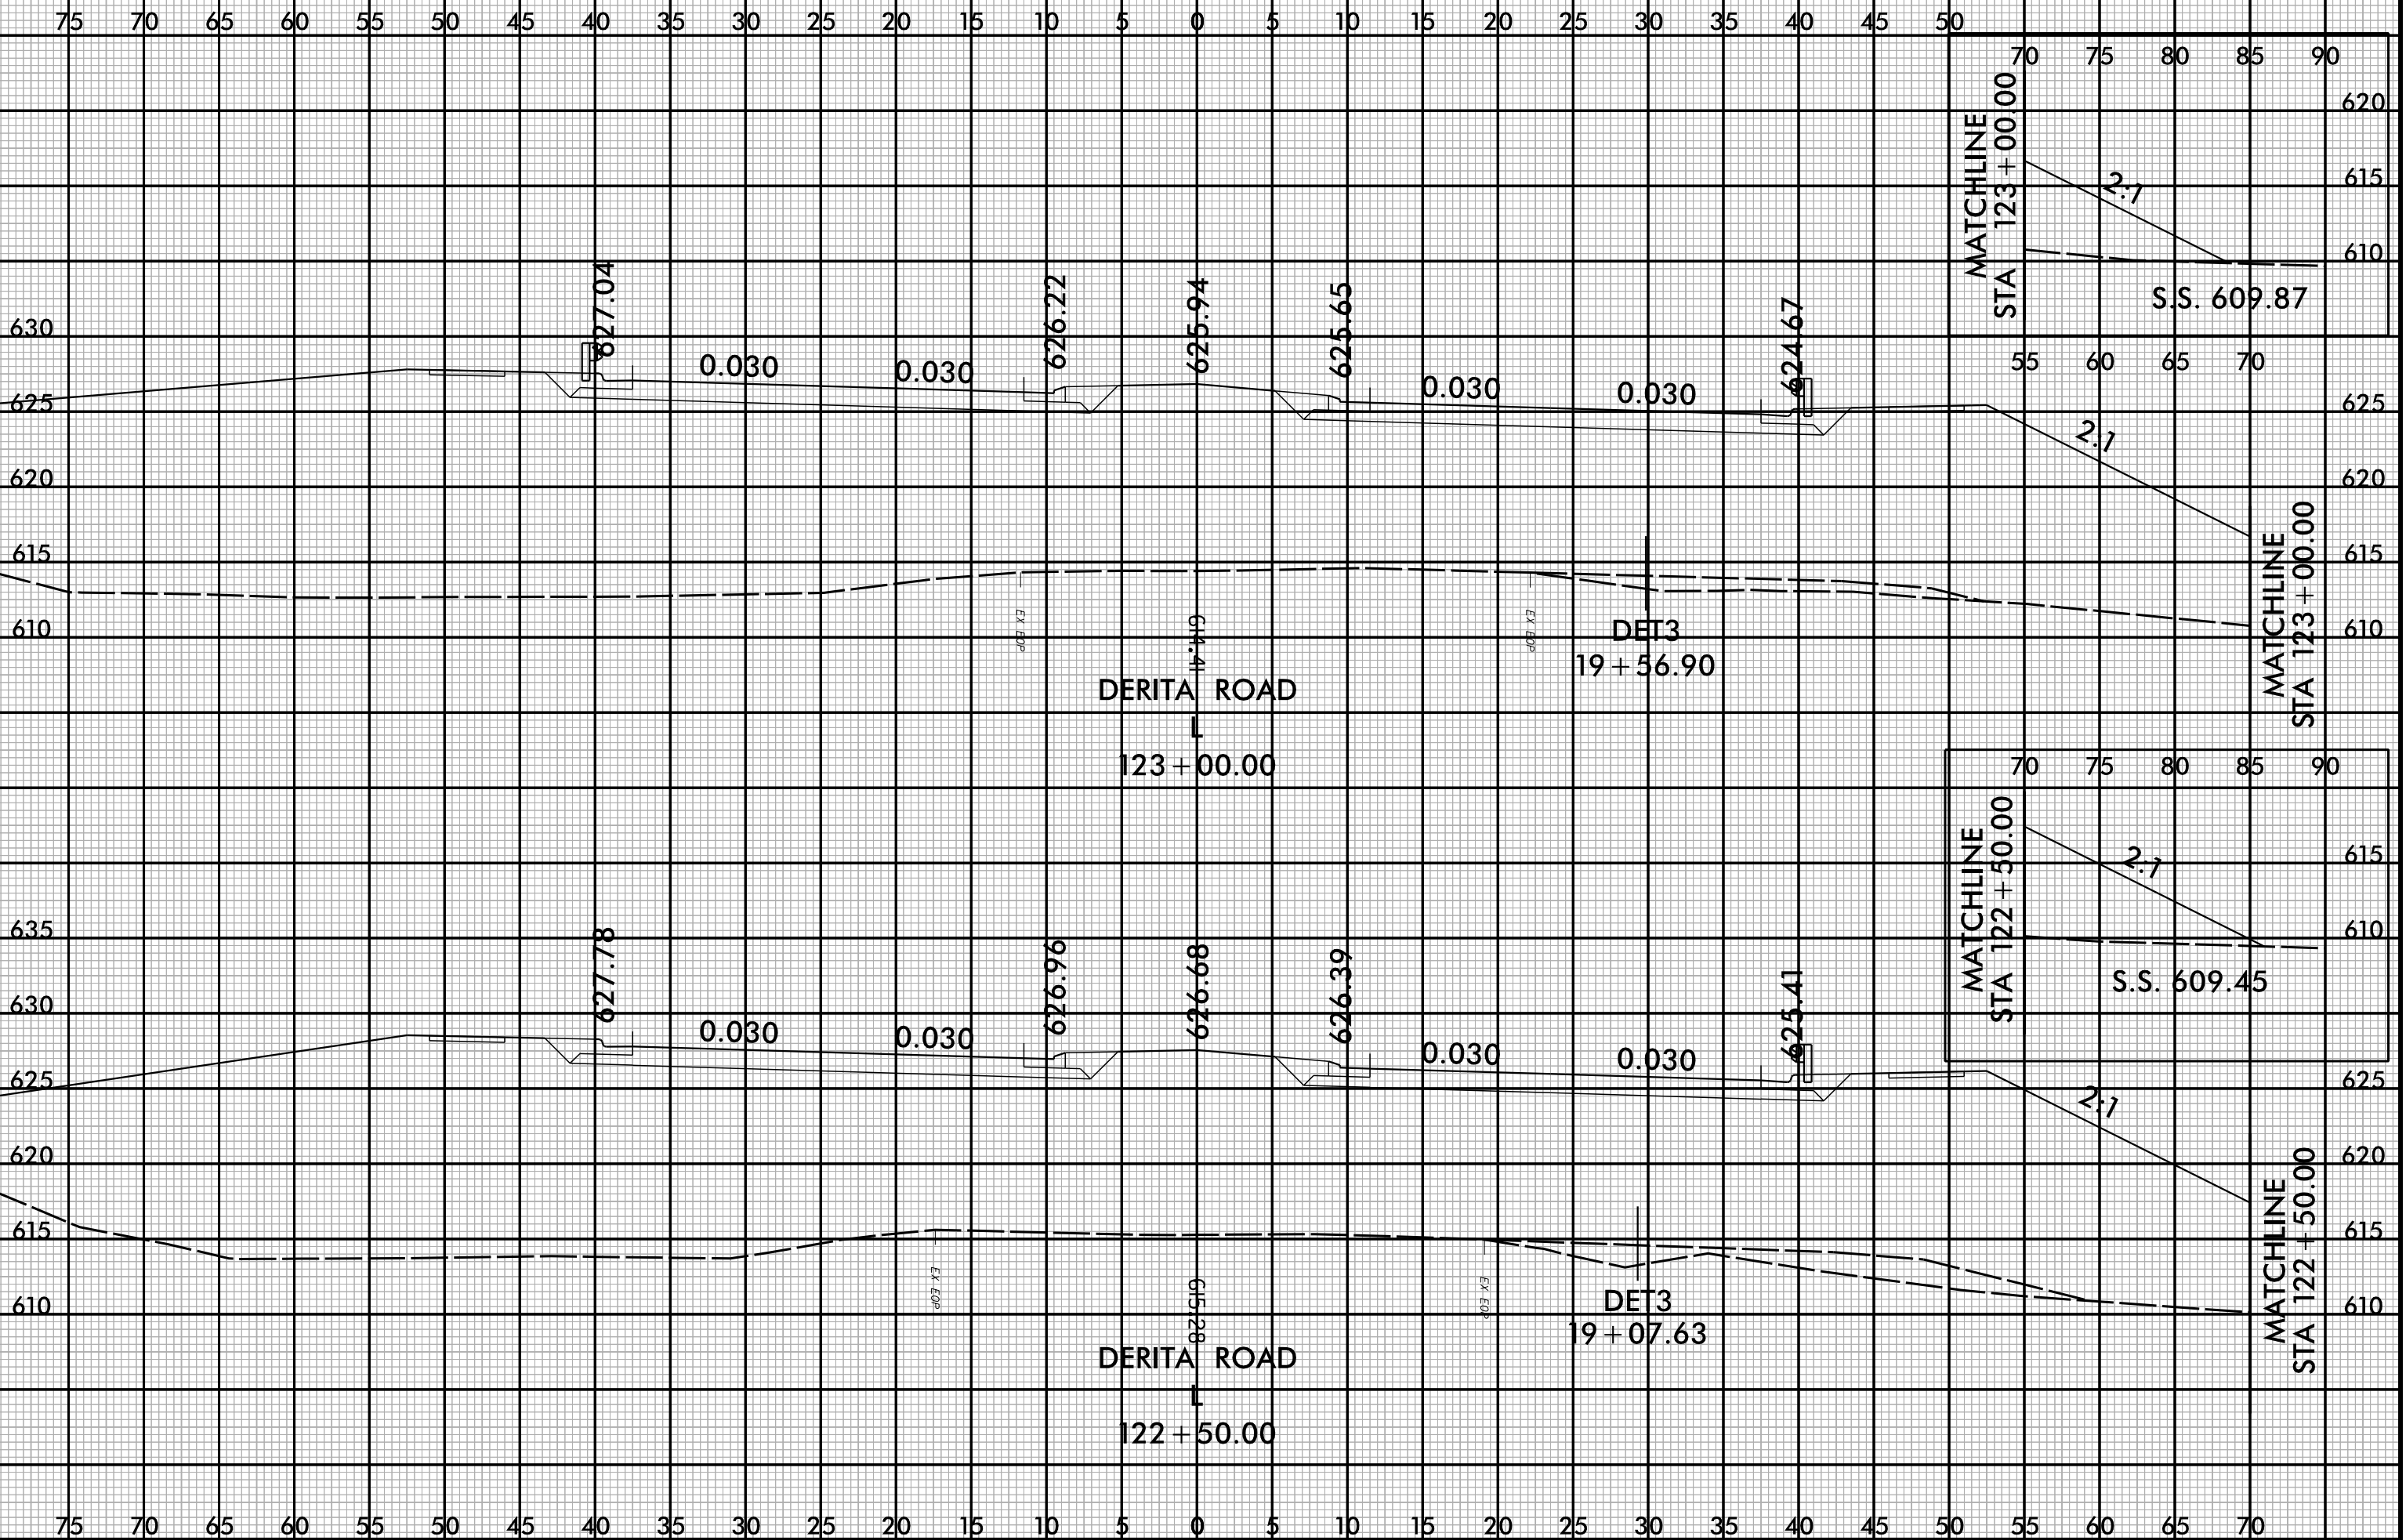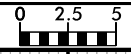




8/23/99

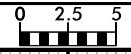

PROJ. REFERENCE NO. U-4910A SHEET NO. X-9

75 70 65 60 55 50 45 40 35 30 25 20 15 10 5 0 5 10 15 20 25 30 35 40 45 50

70 75 80 85 90

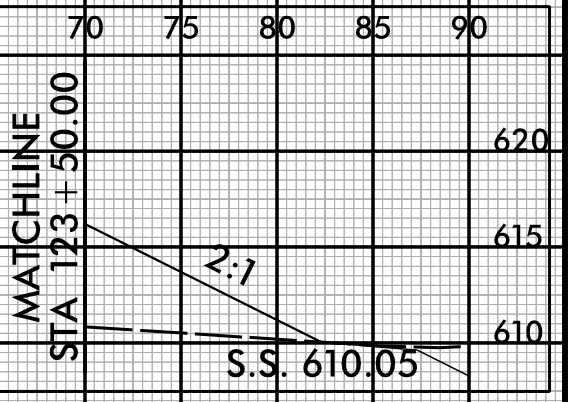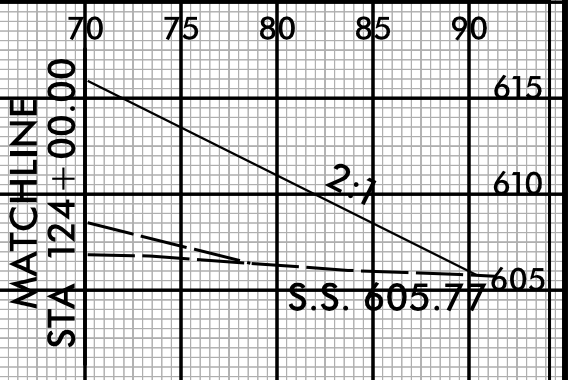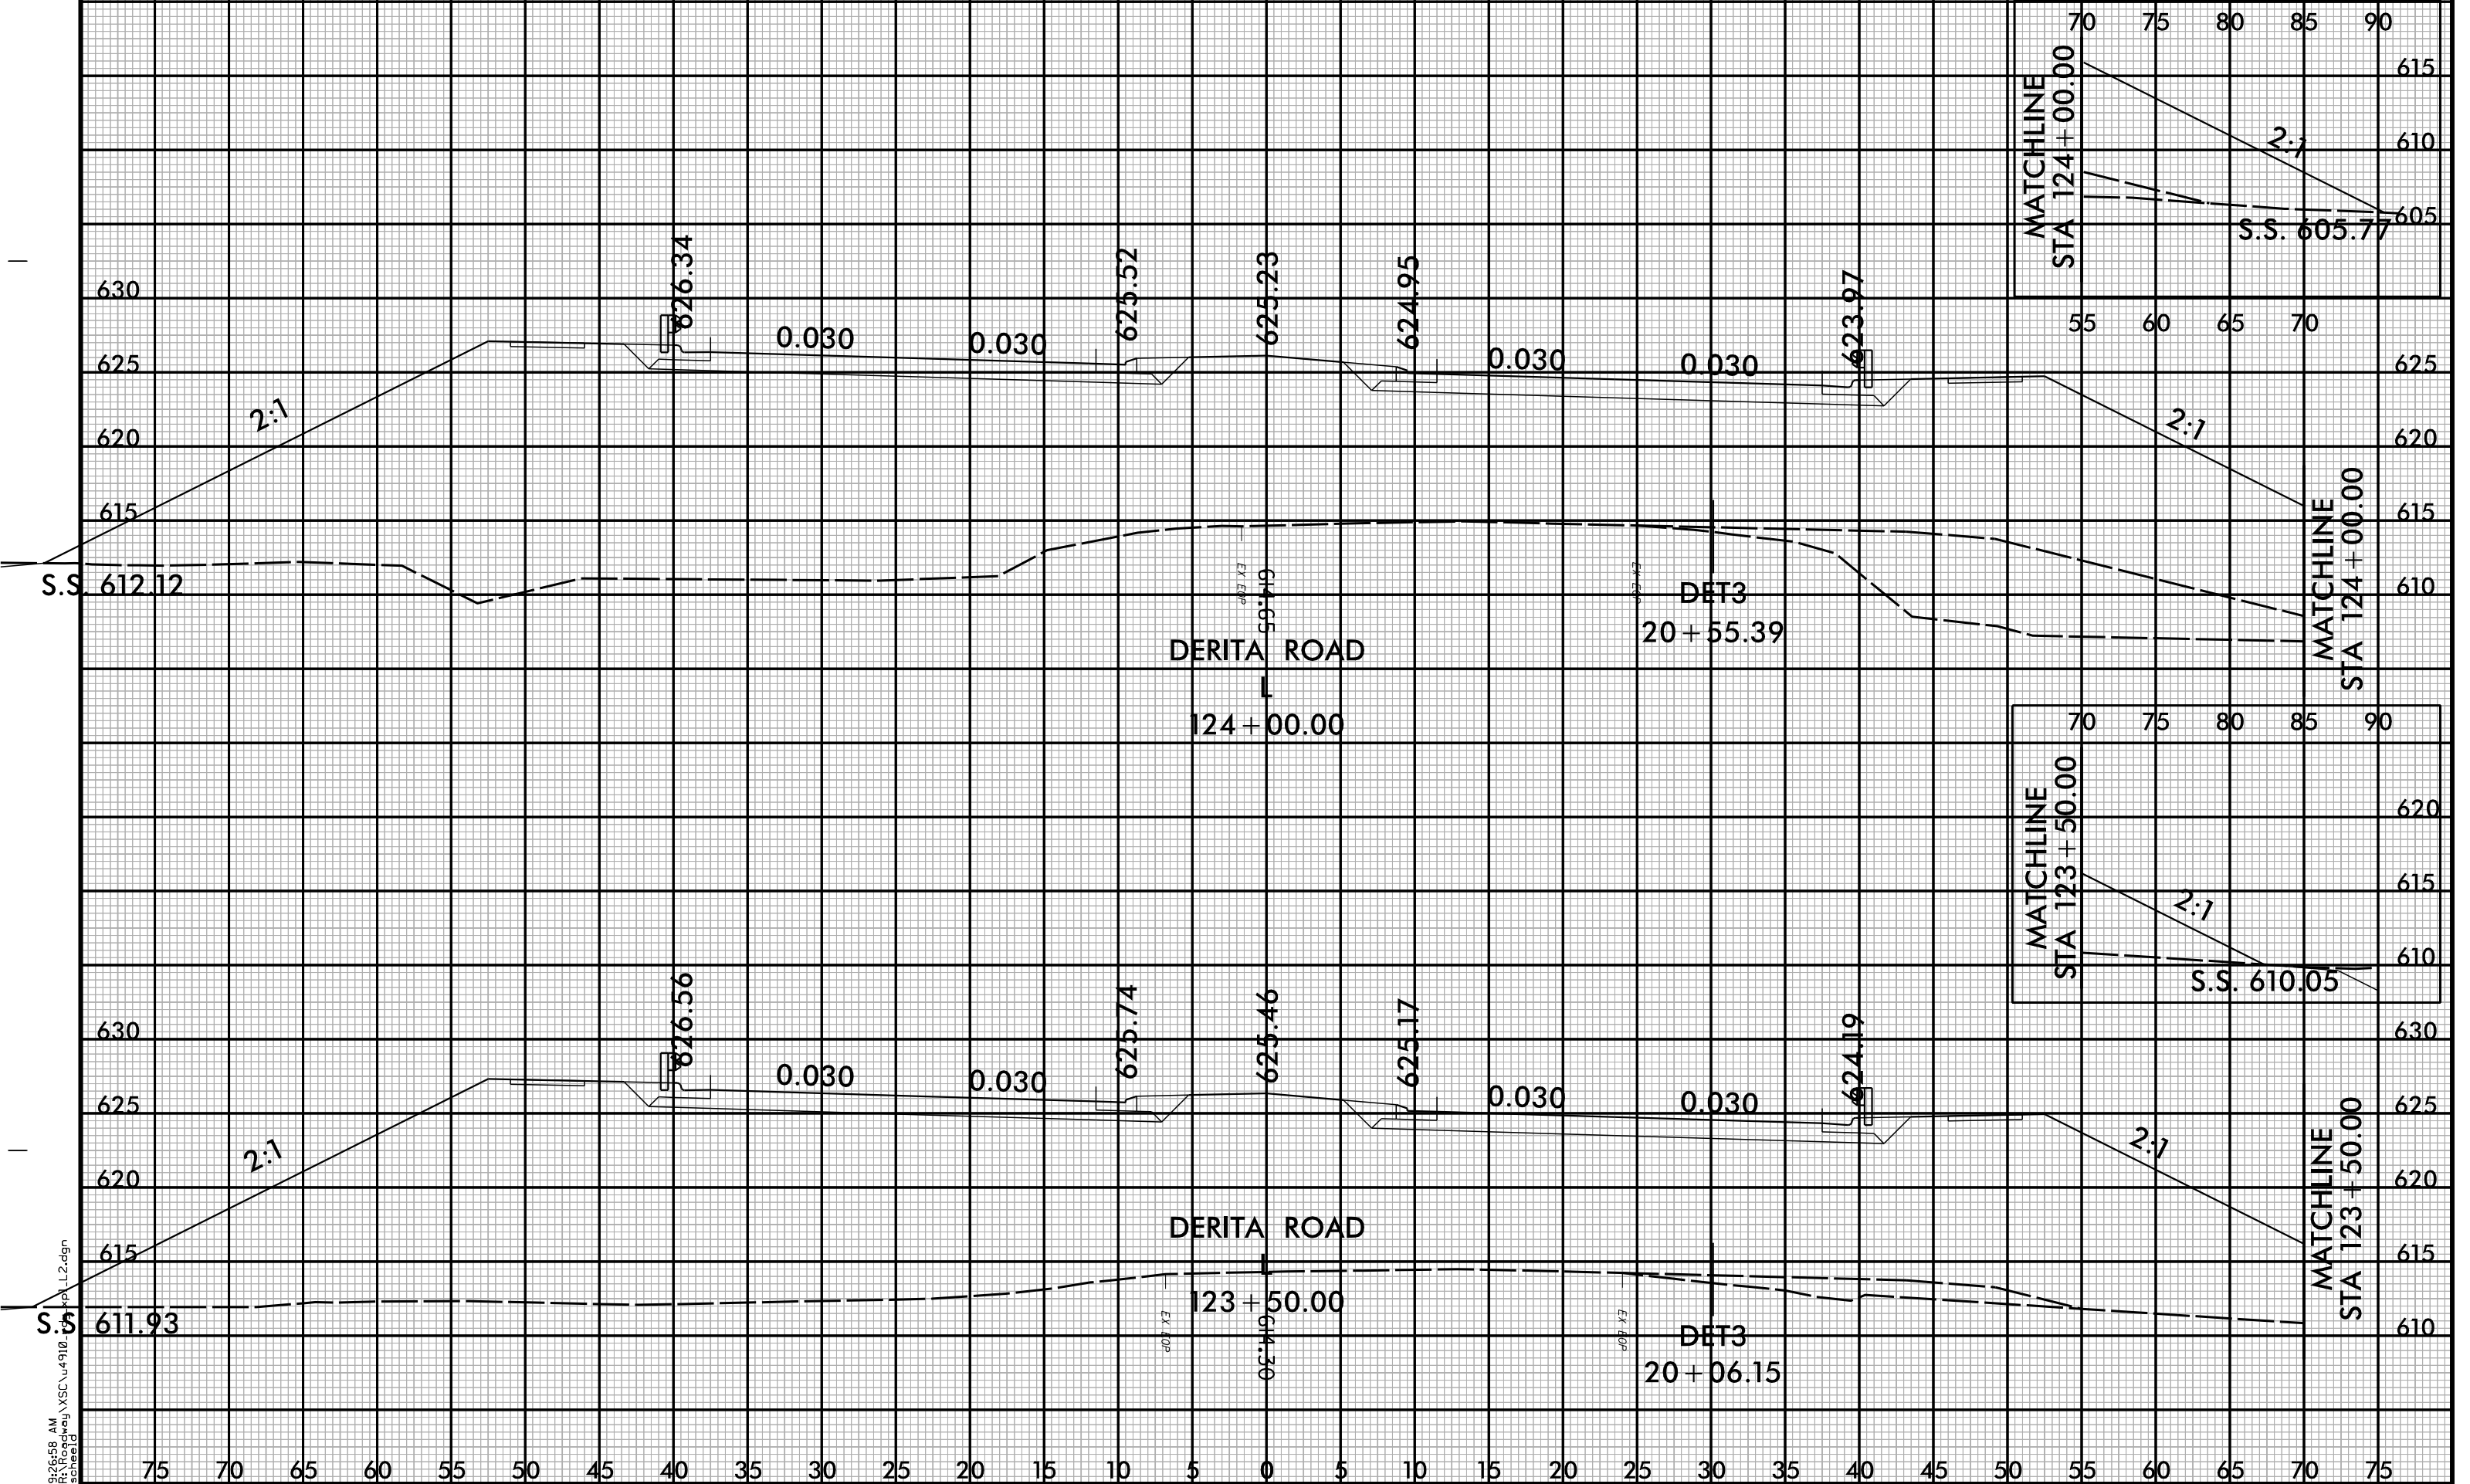

S.S. 612.12

DERITA ROAD

DET3

20+55.39

124+00.00

MATCHLINE STA 124+00.00

S.S. 611.93

DERITA ROAD



DET3

20+06.15



123+50.00

MATCHLINE STA 123+50.00


9:26:58 AM
R:\Roadway\XSC\4910\ch1\pl L2.dgn
scheield

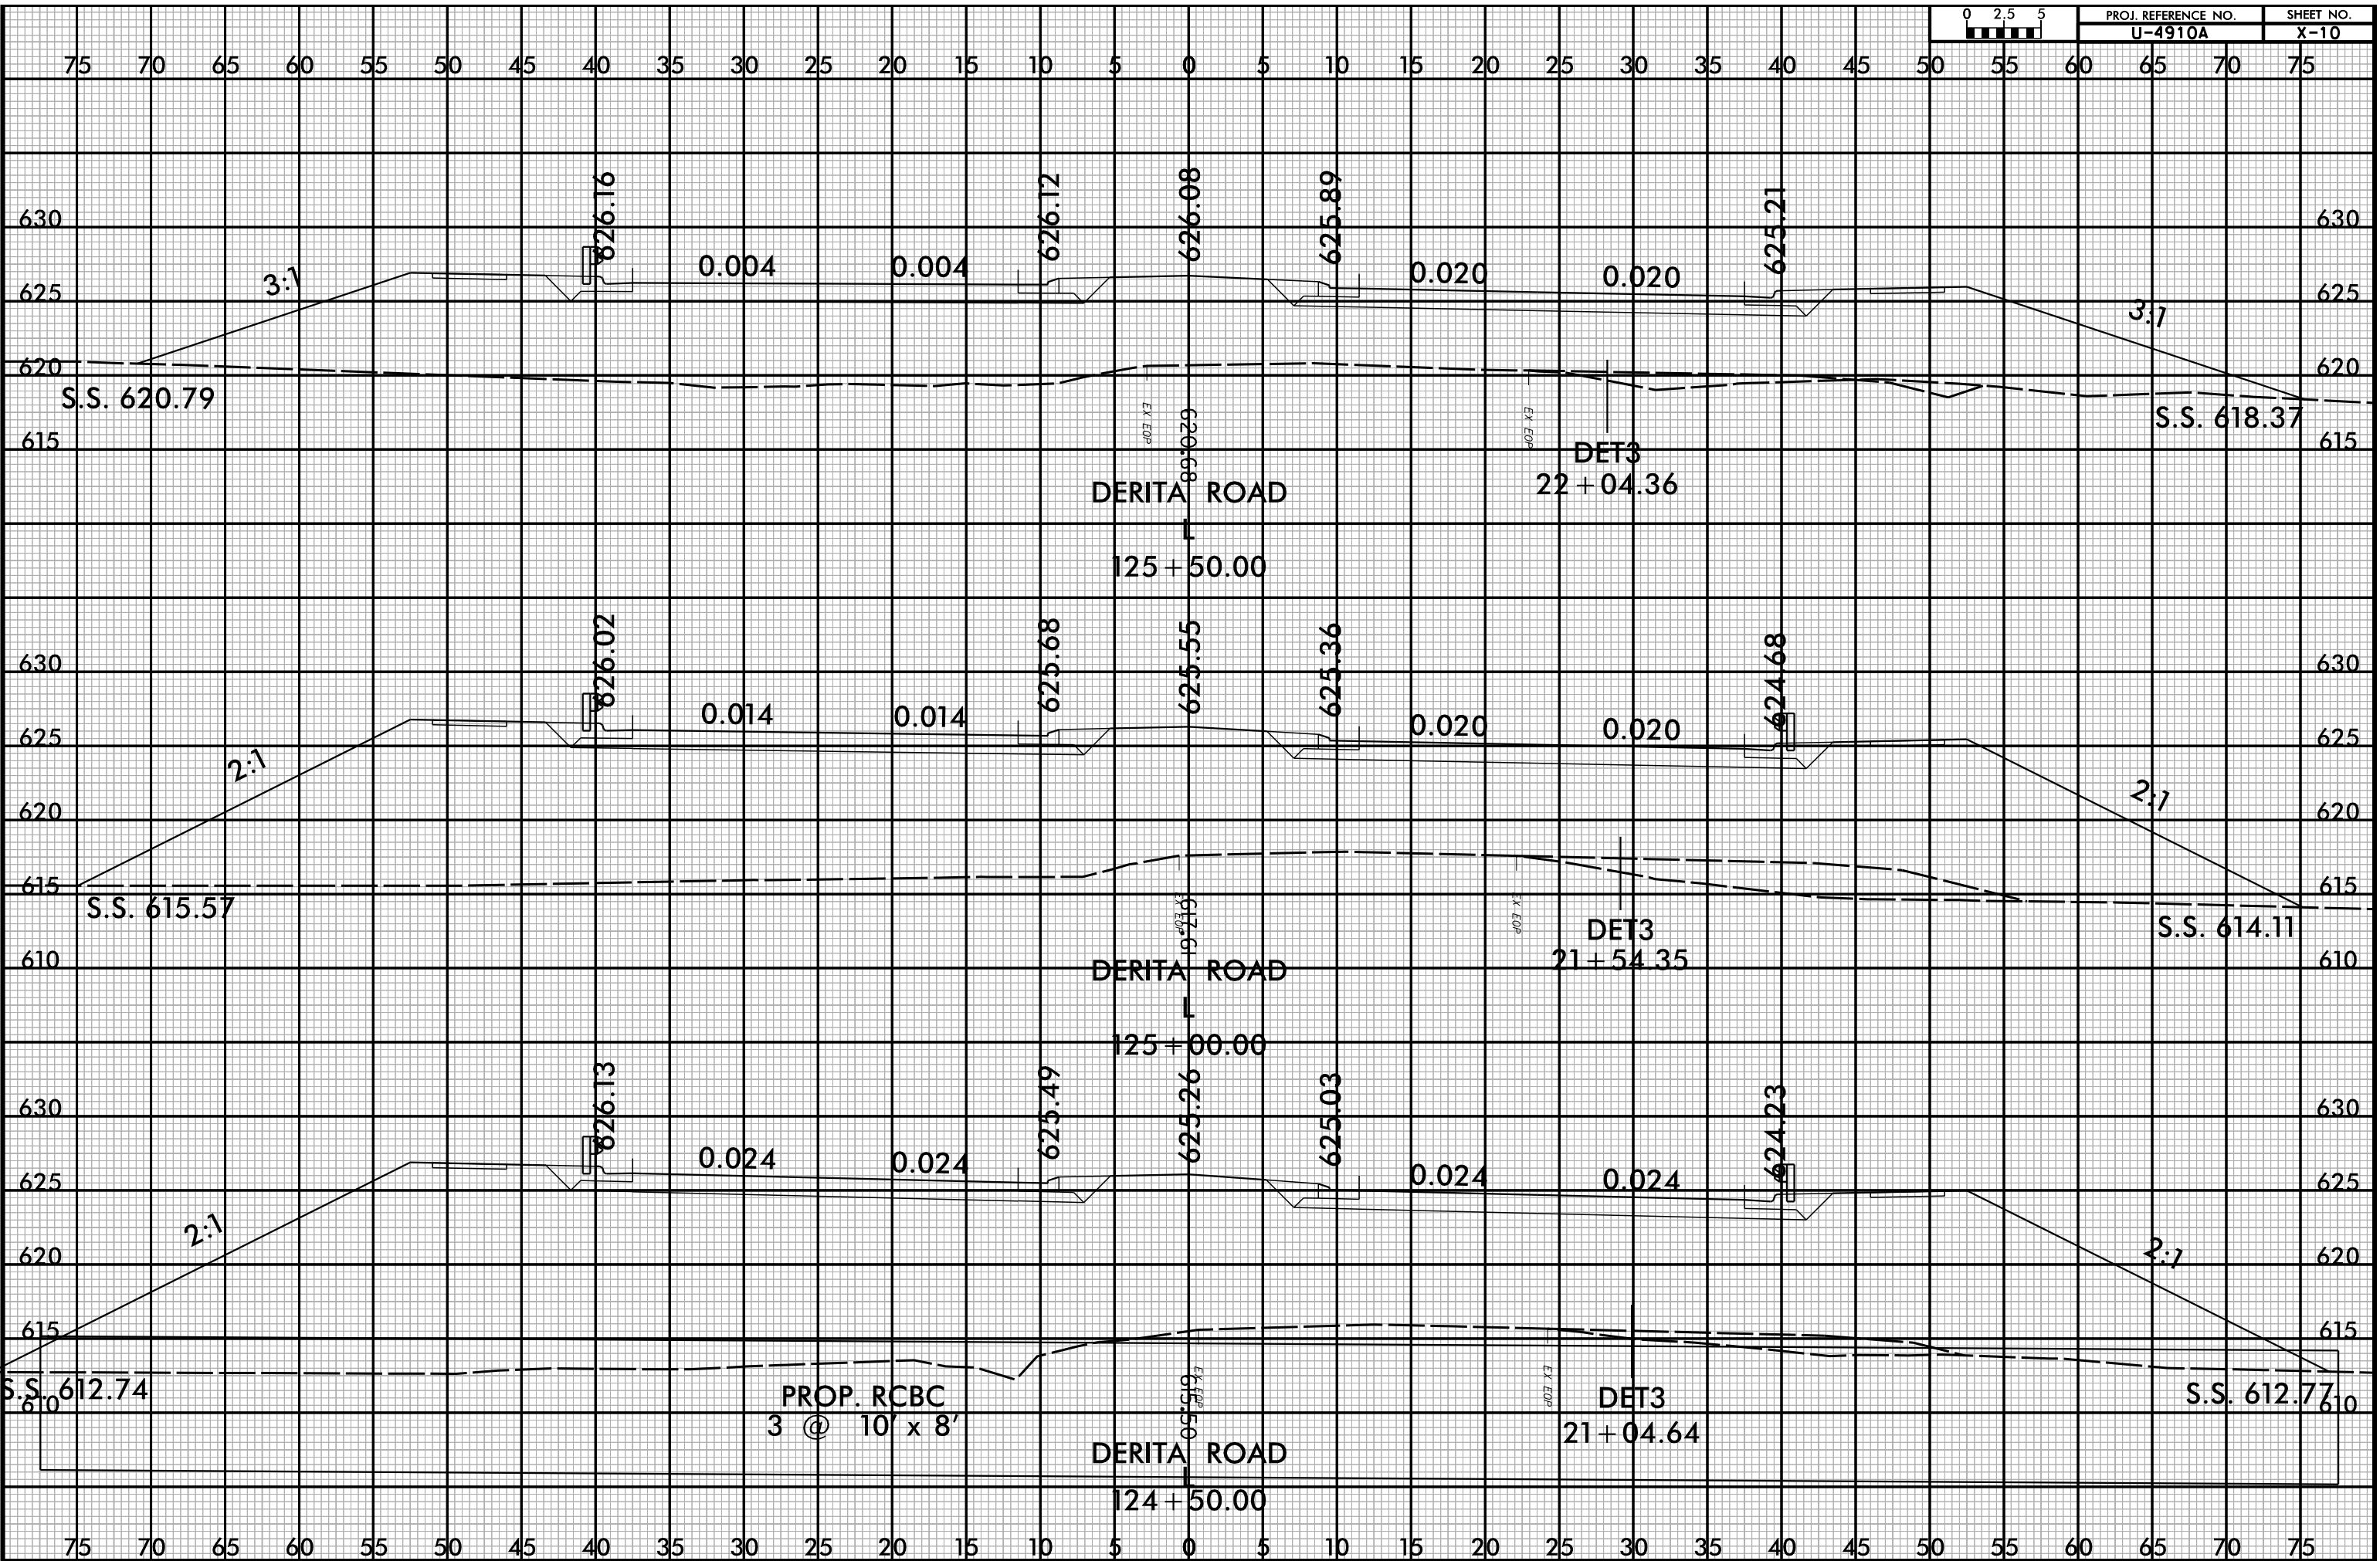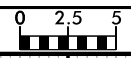


8/23/99

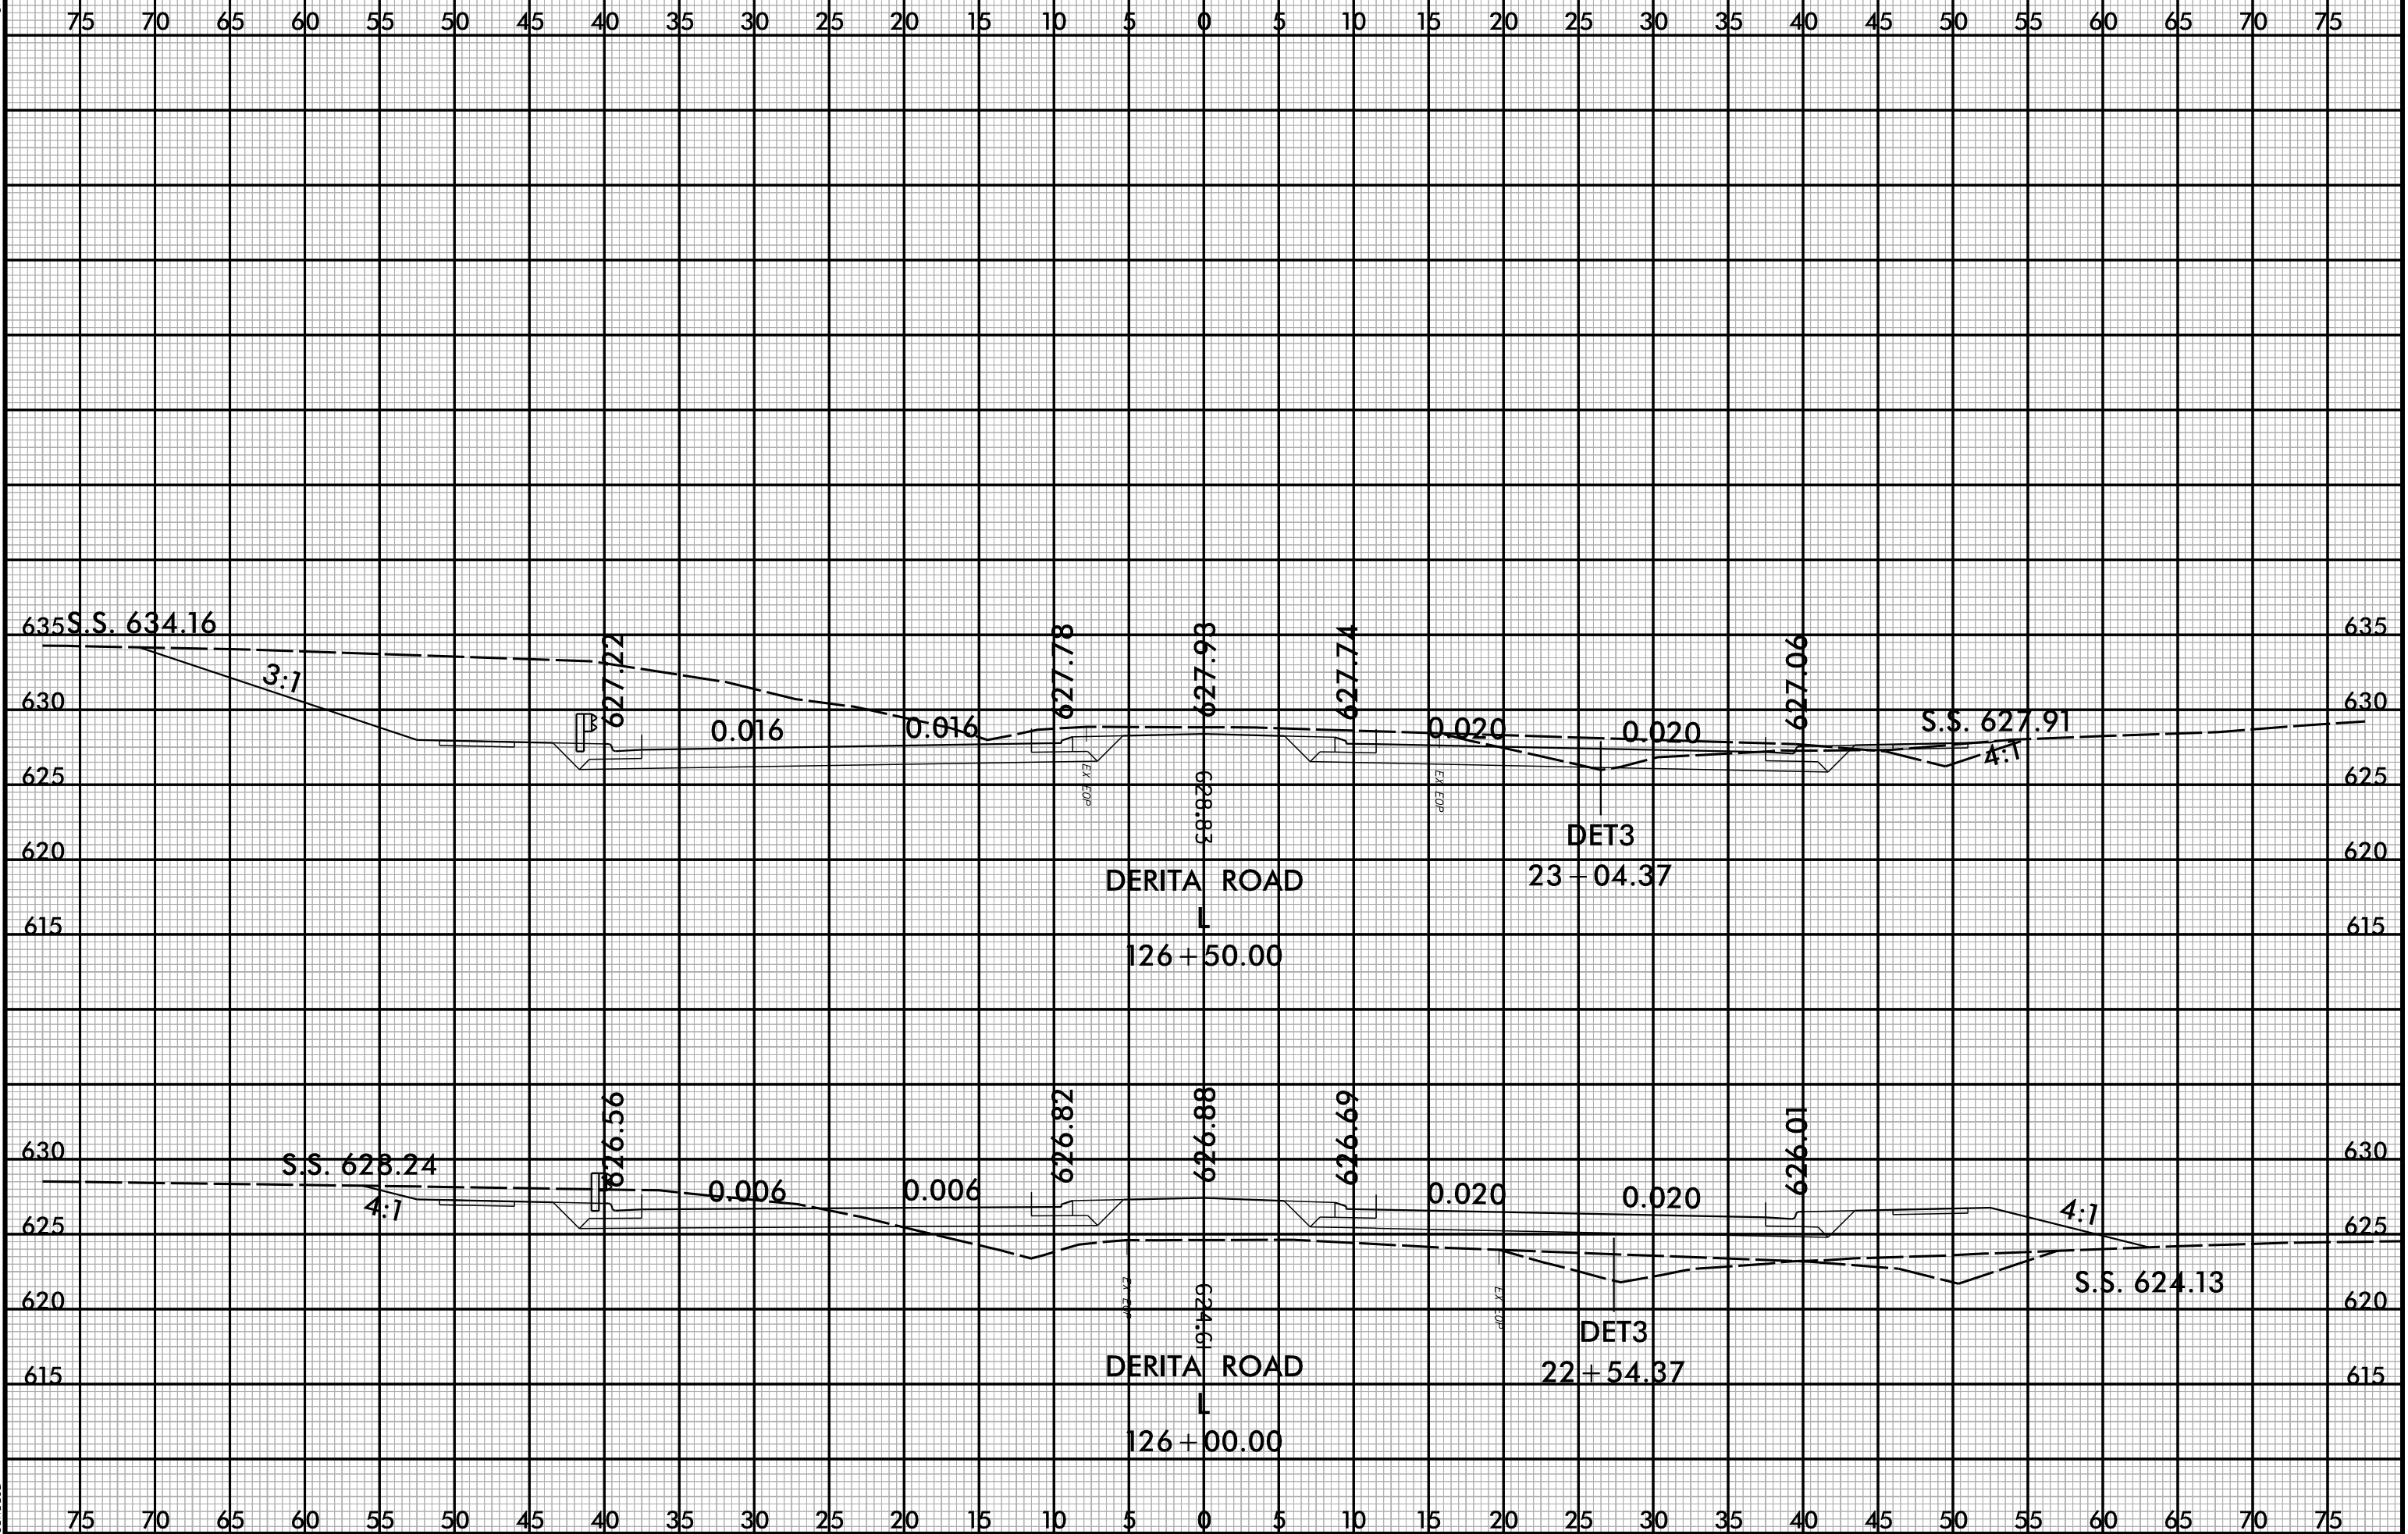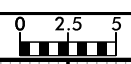


9:27:00 AM
R:\Roadway\XSC\4910_rdu_xp1.L2.dgn
scheield

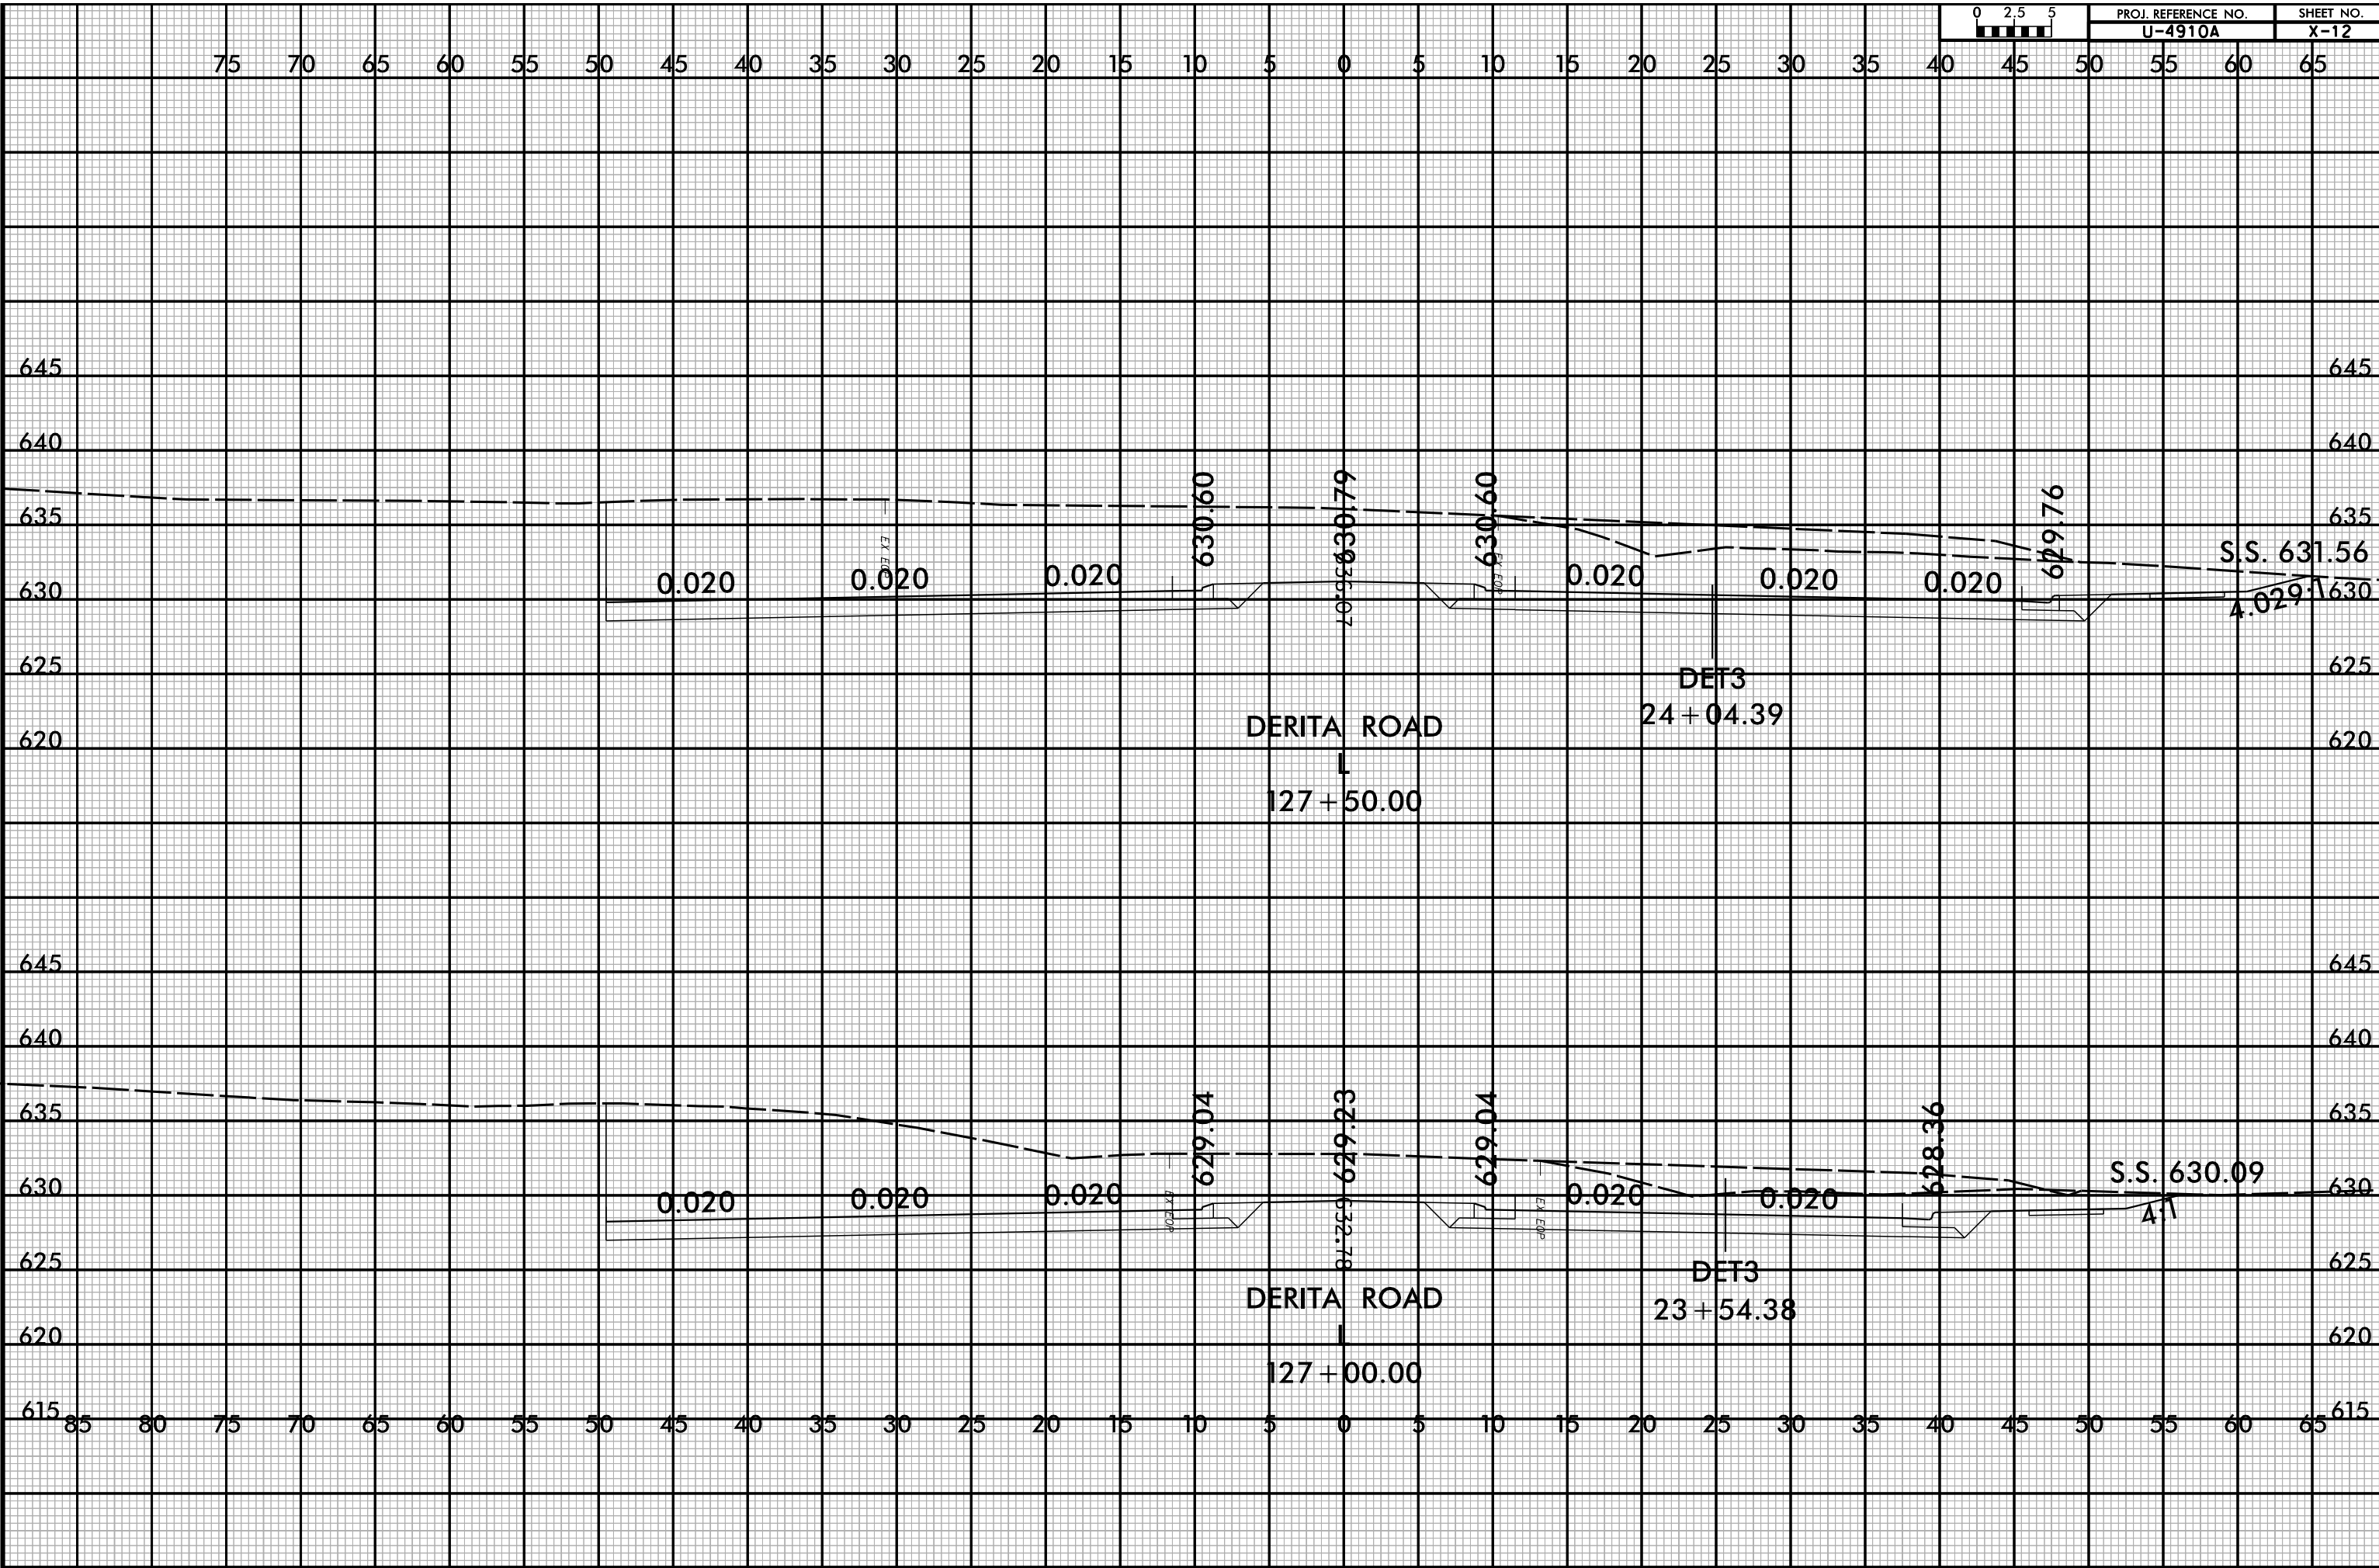

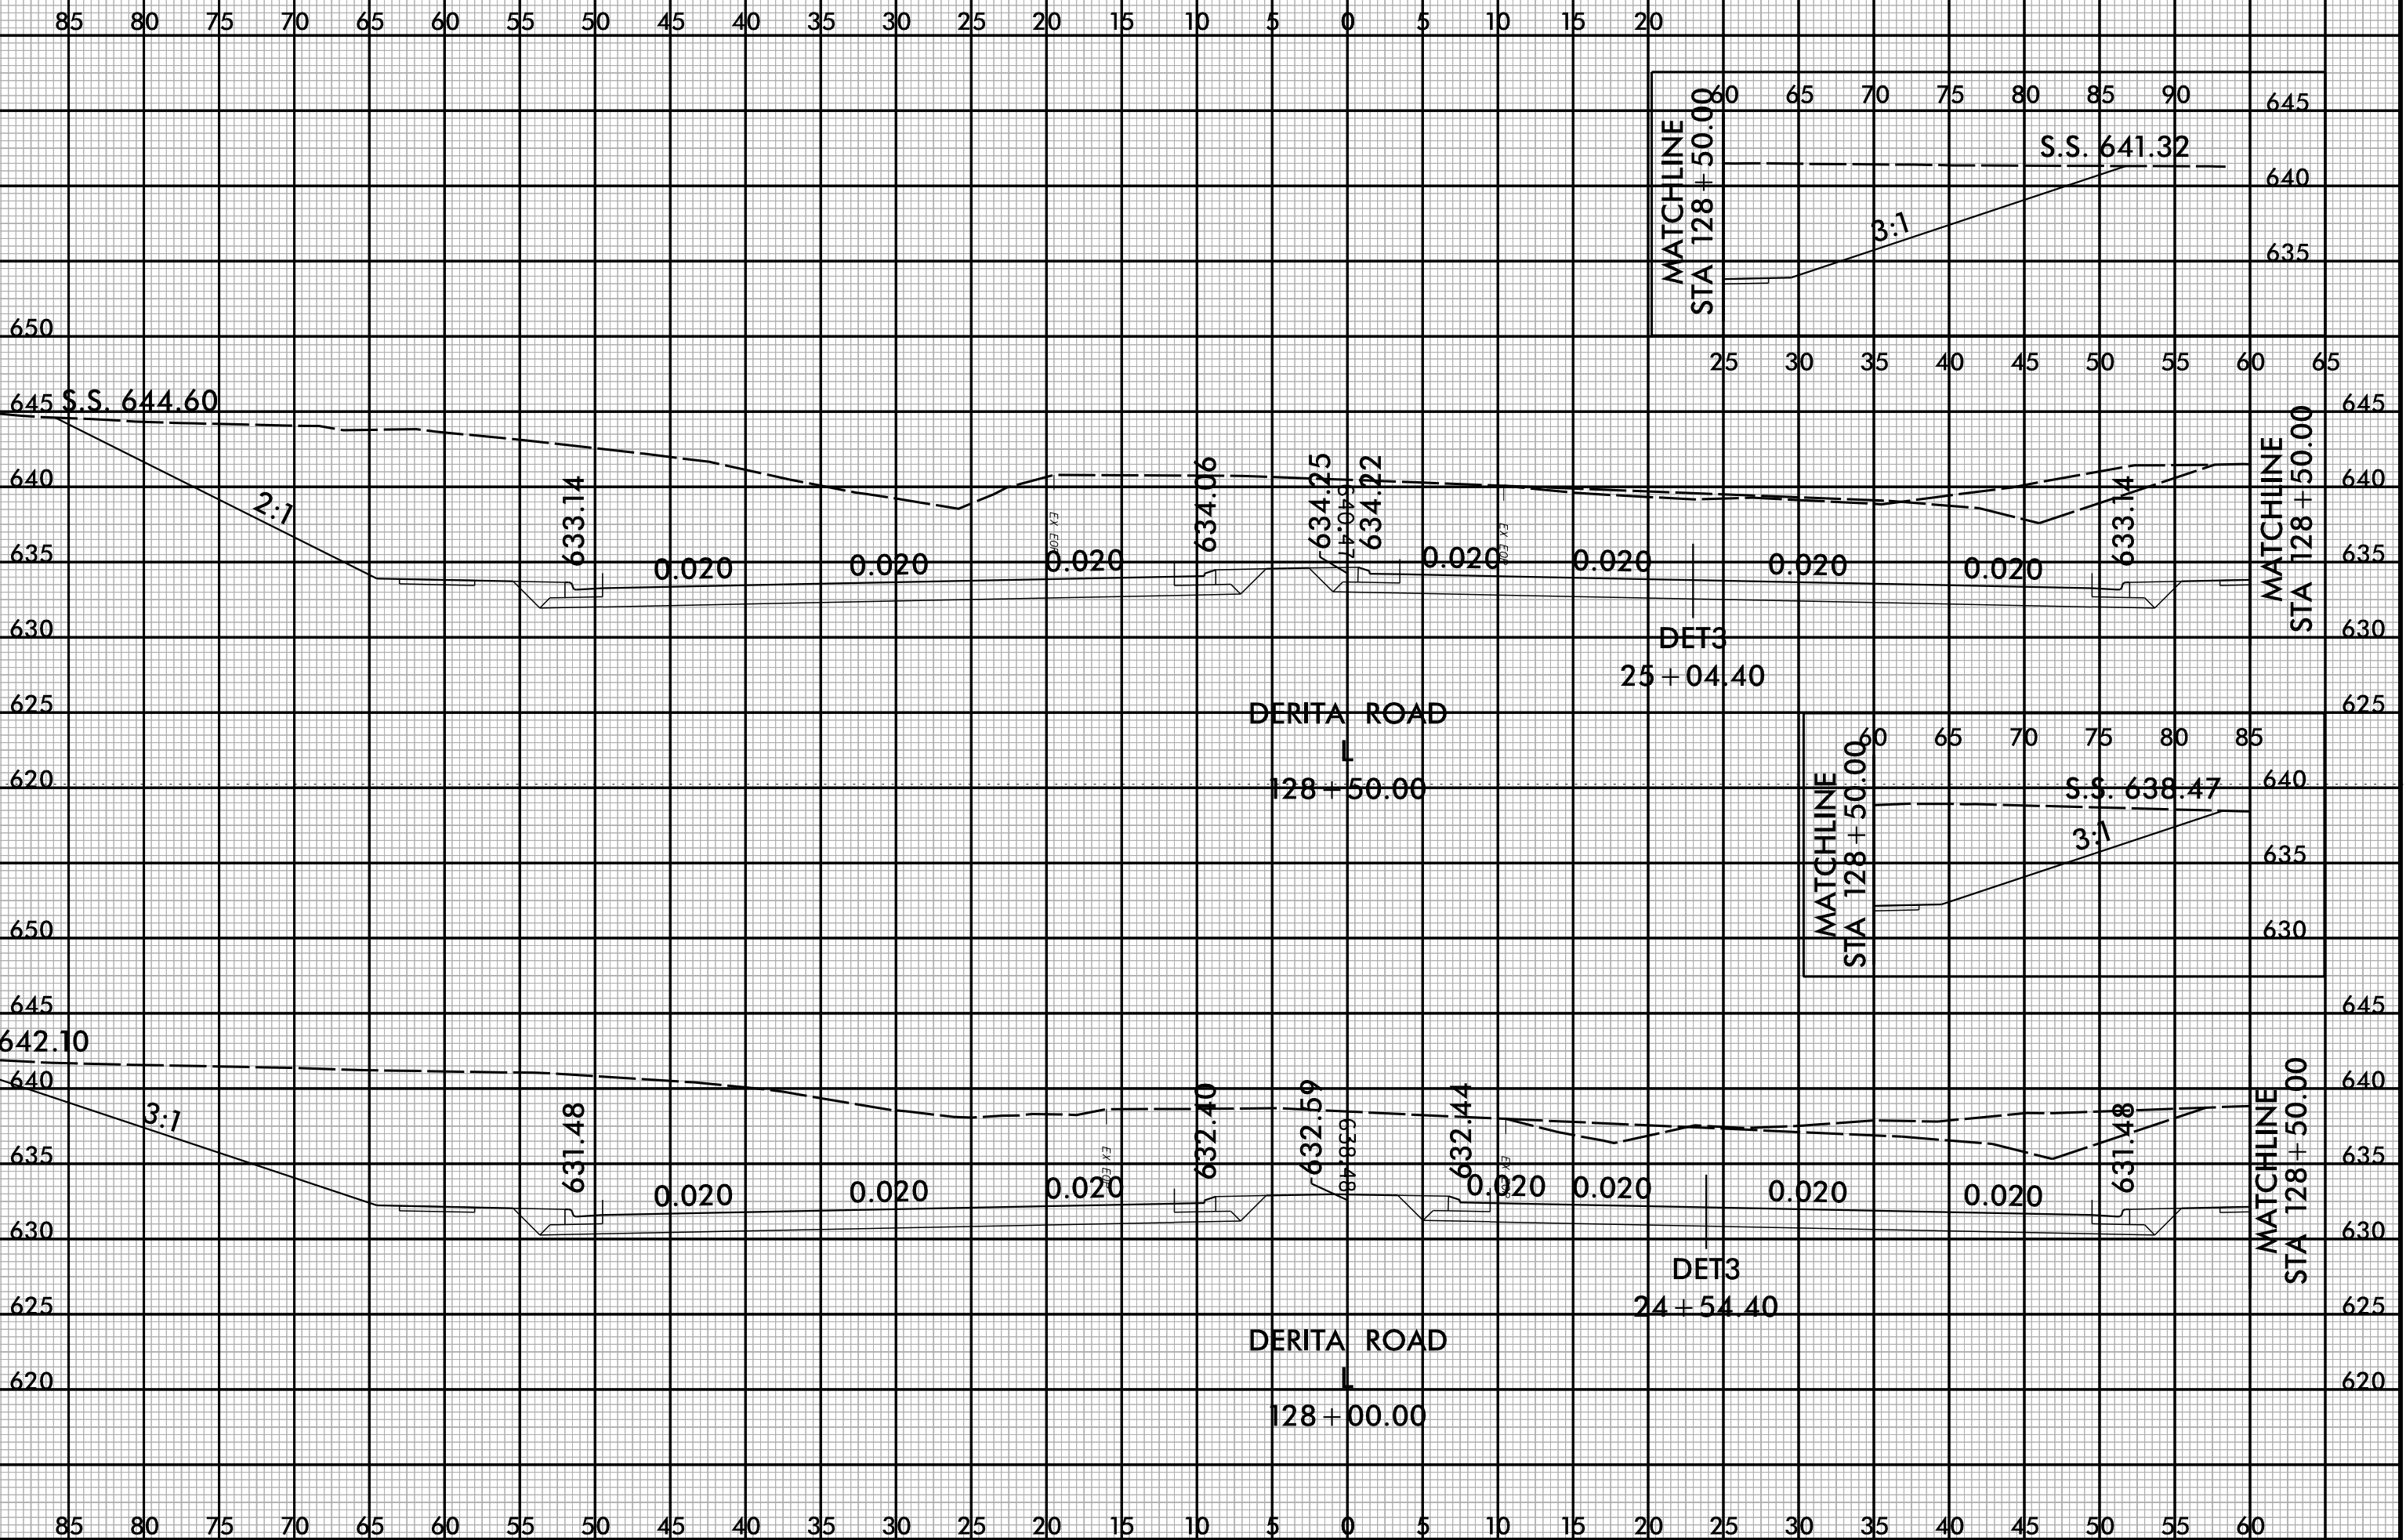

8/23/99

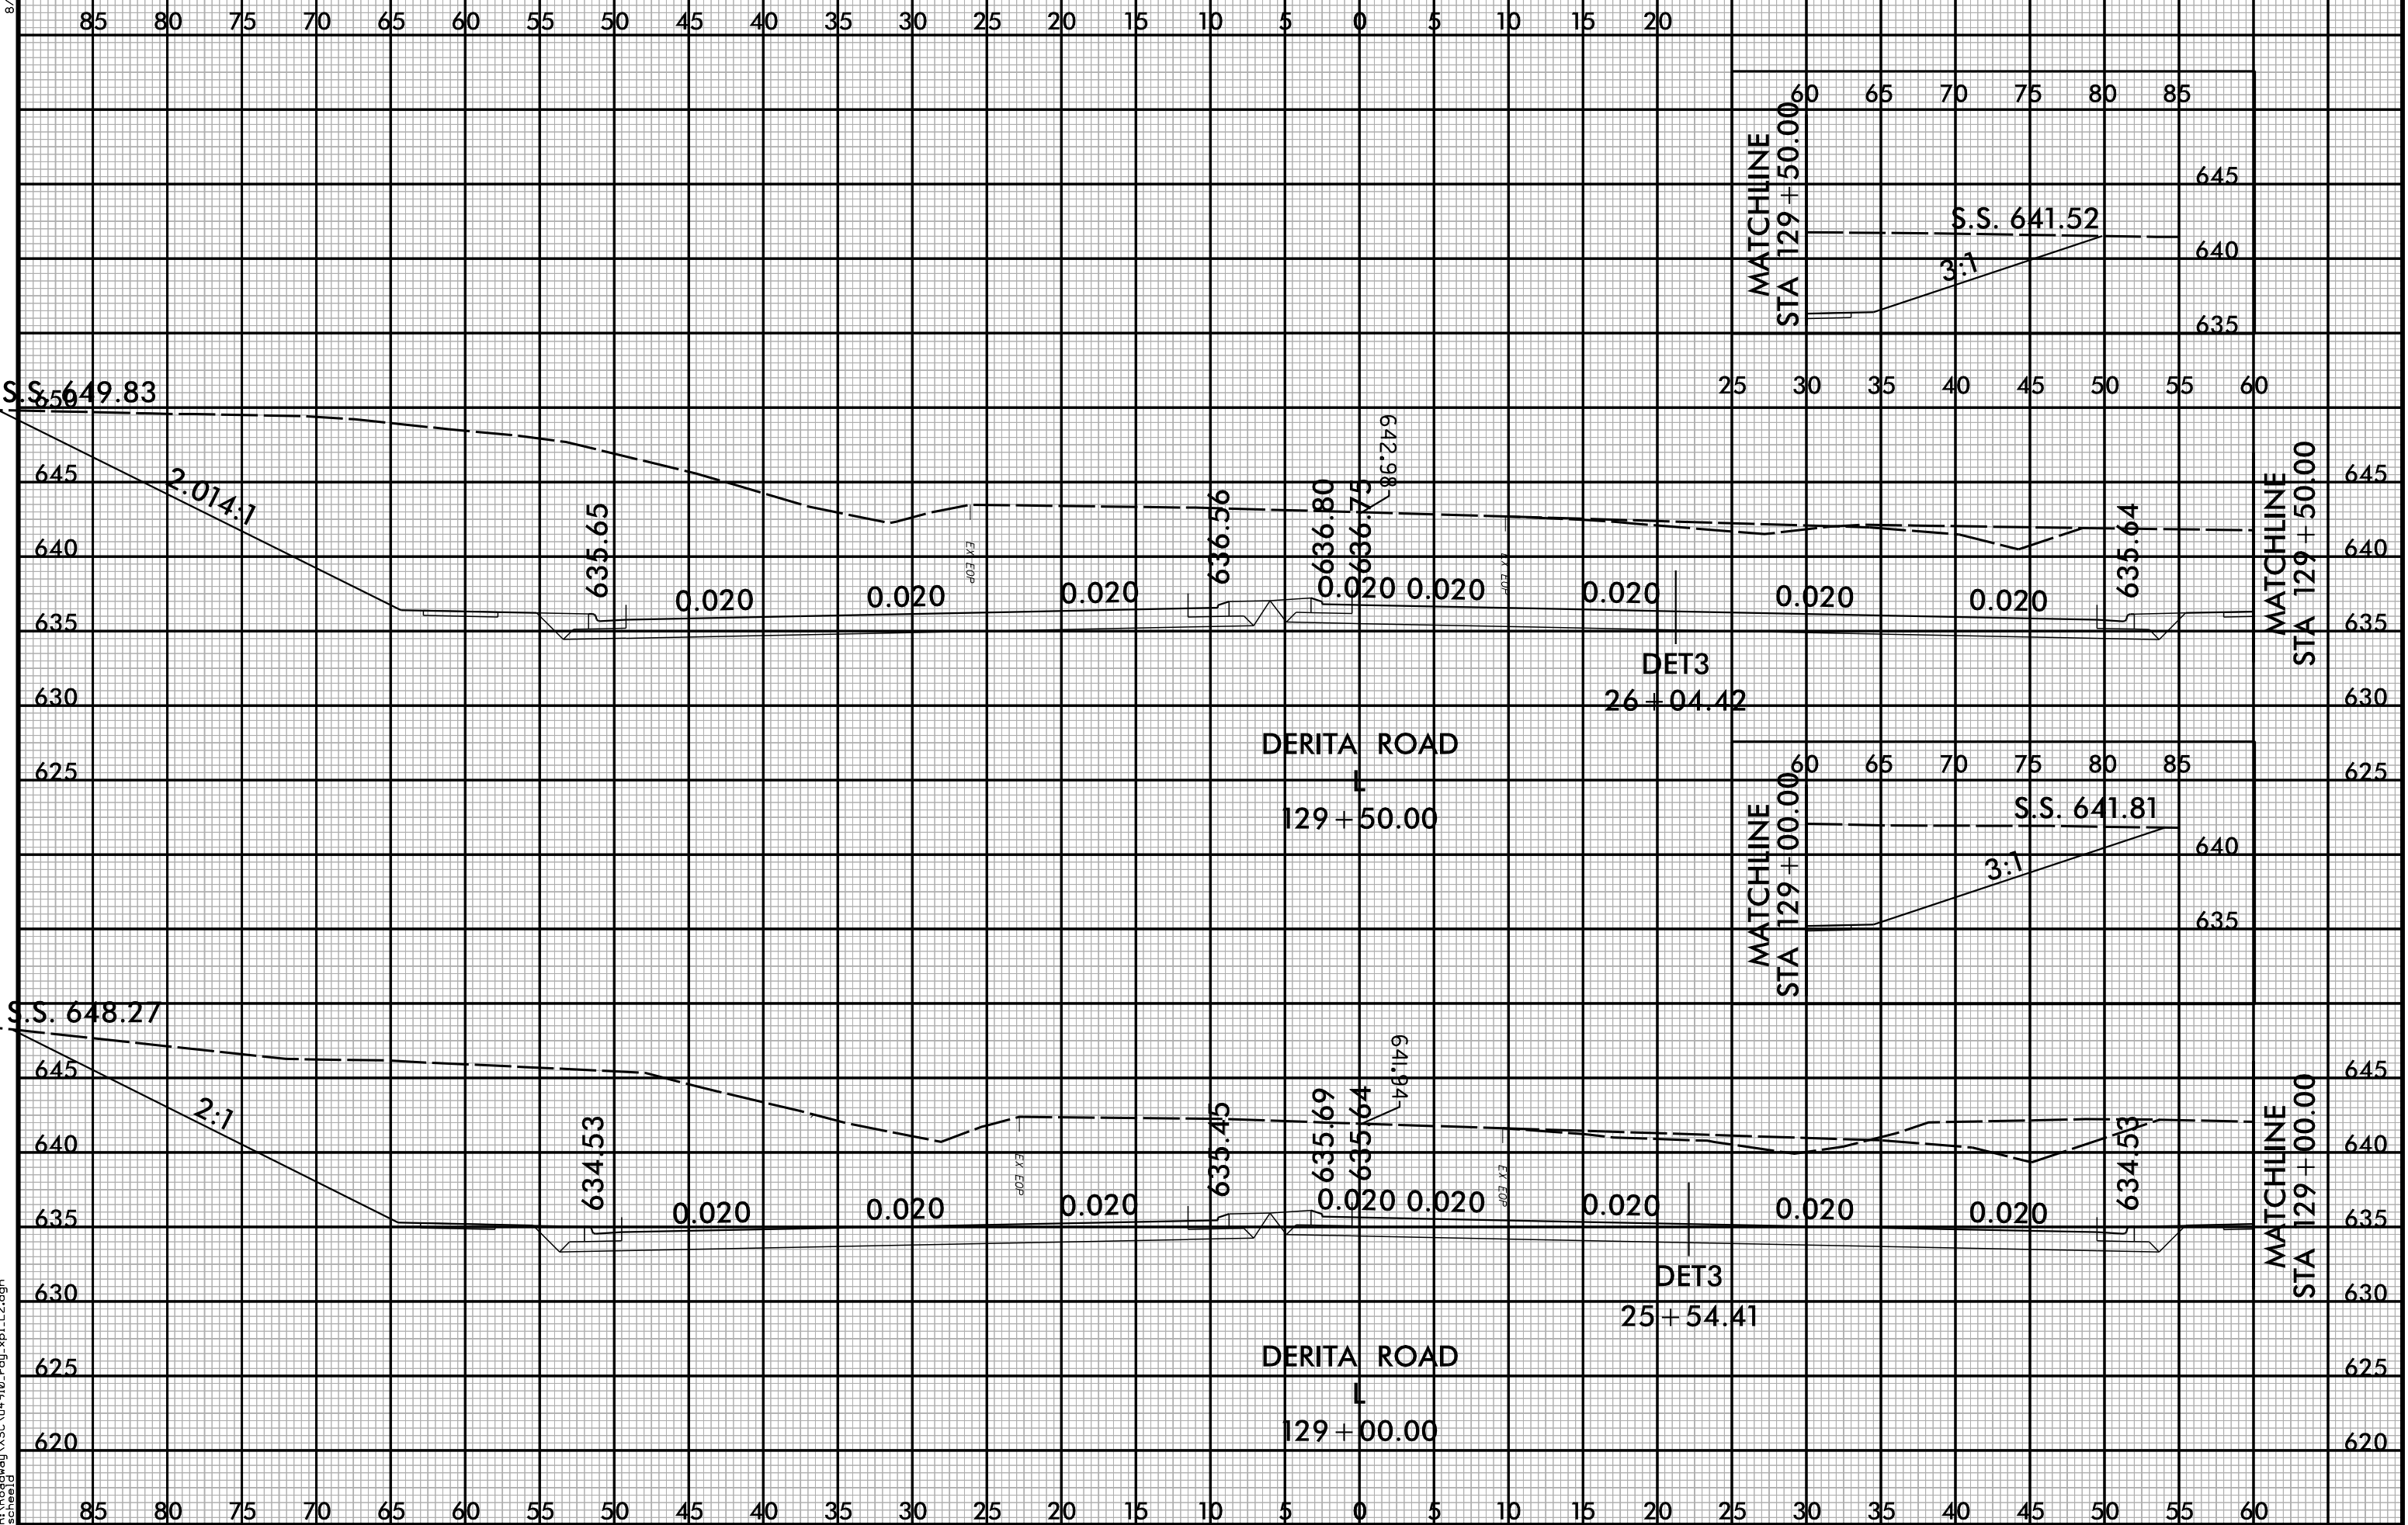


9:27:02 AM
R:\Roadway\XSC\4910_rdu_xp1.L2.dgn
scheield

8/23/99





75 70 65 60 55 50 45 40 35 30 25 20 15 10 5 0 5 10 15 20 25 30 35 40 45 50 55 60 65 70 75

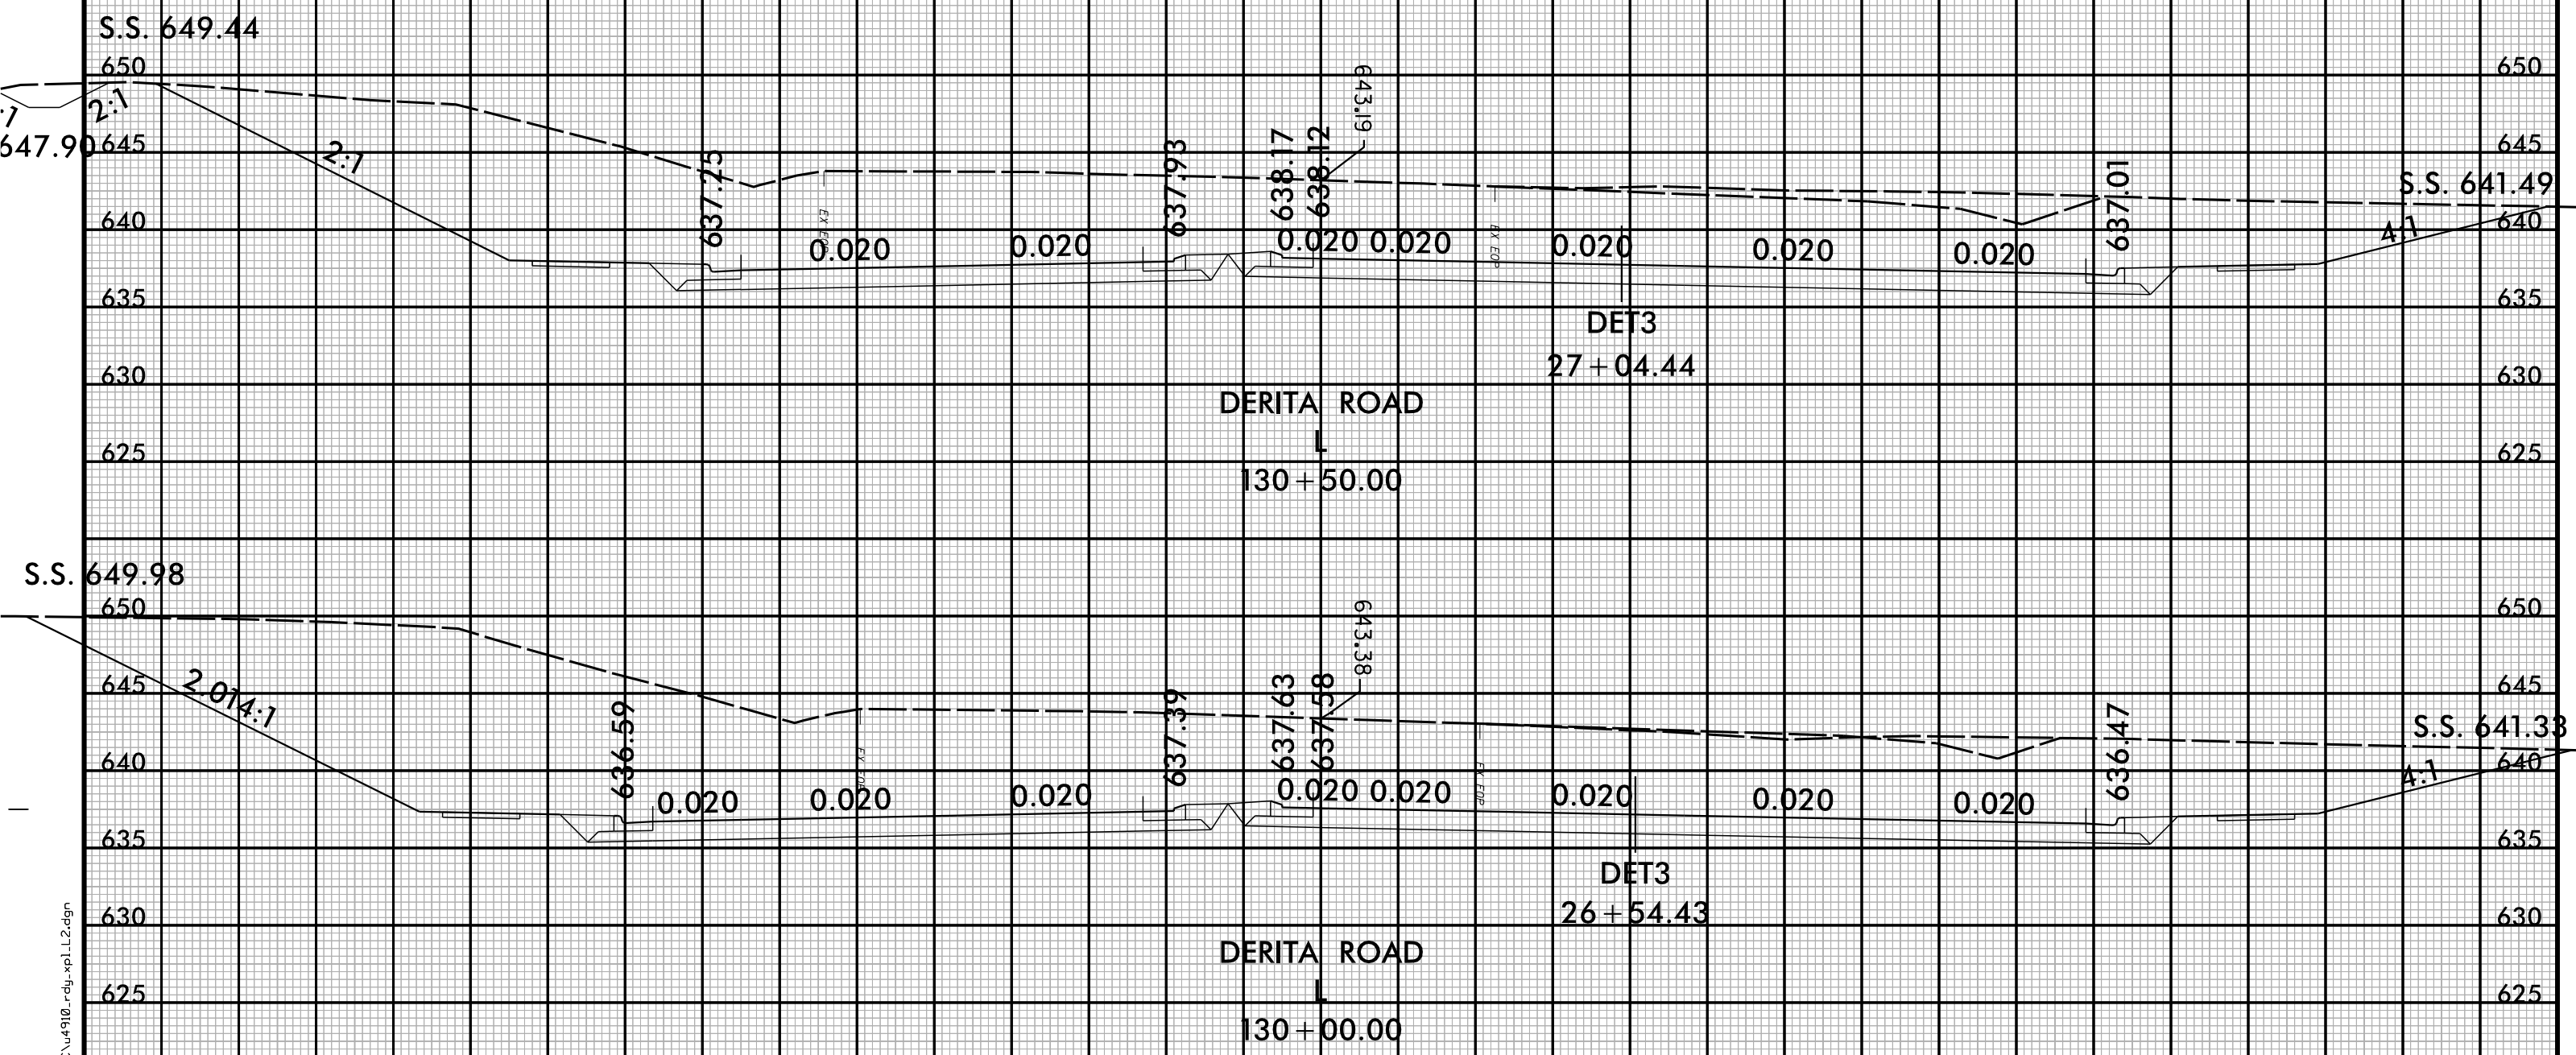



9:27:02 AM
R:\Roadway\XSC\4910_rdy_xp1.L2.dgn
scheield



75 70 65 60 55 50 45 40 35 30 25 20 15 10 5 0 5 10 15 20 25 30 35 40 45 50 55 60 65 70 75

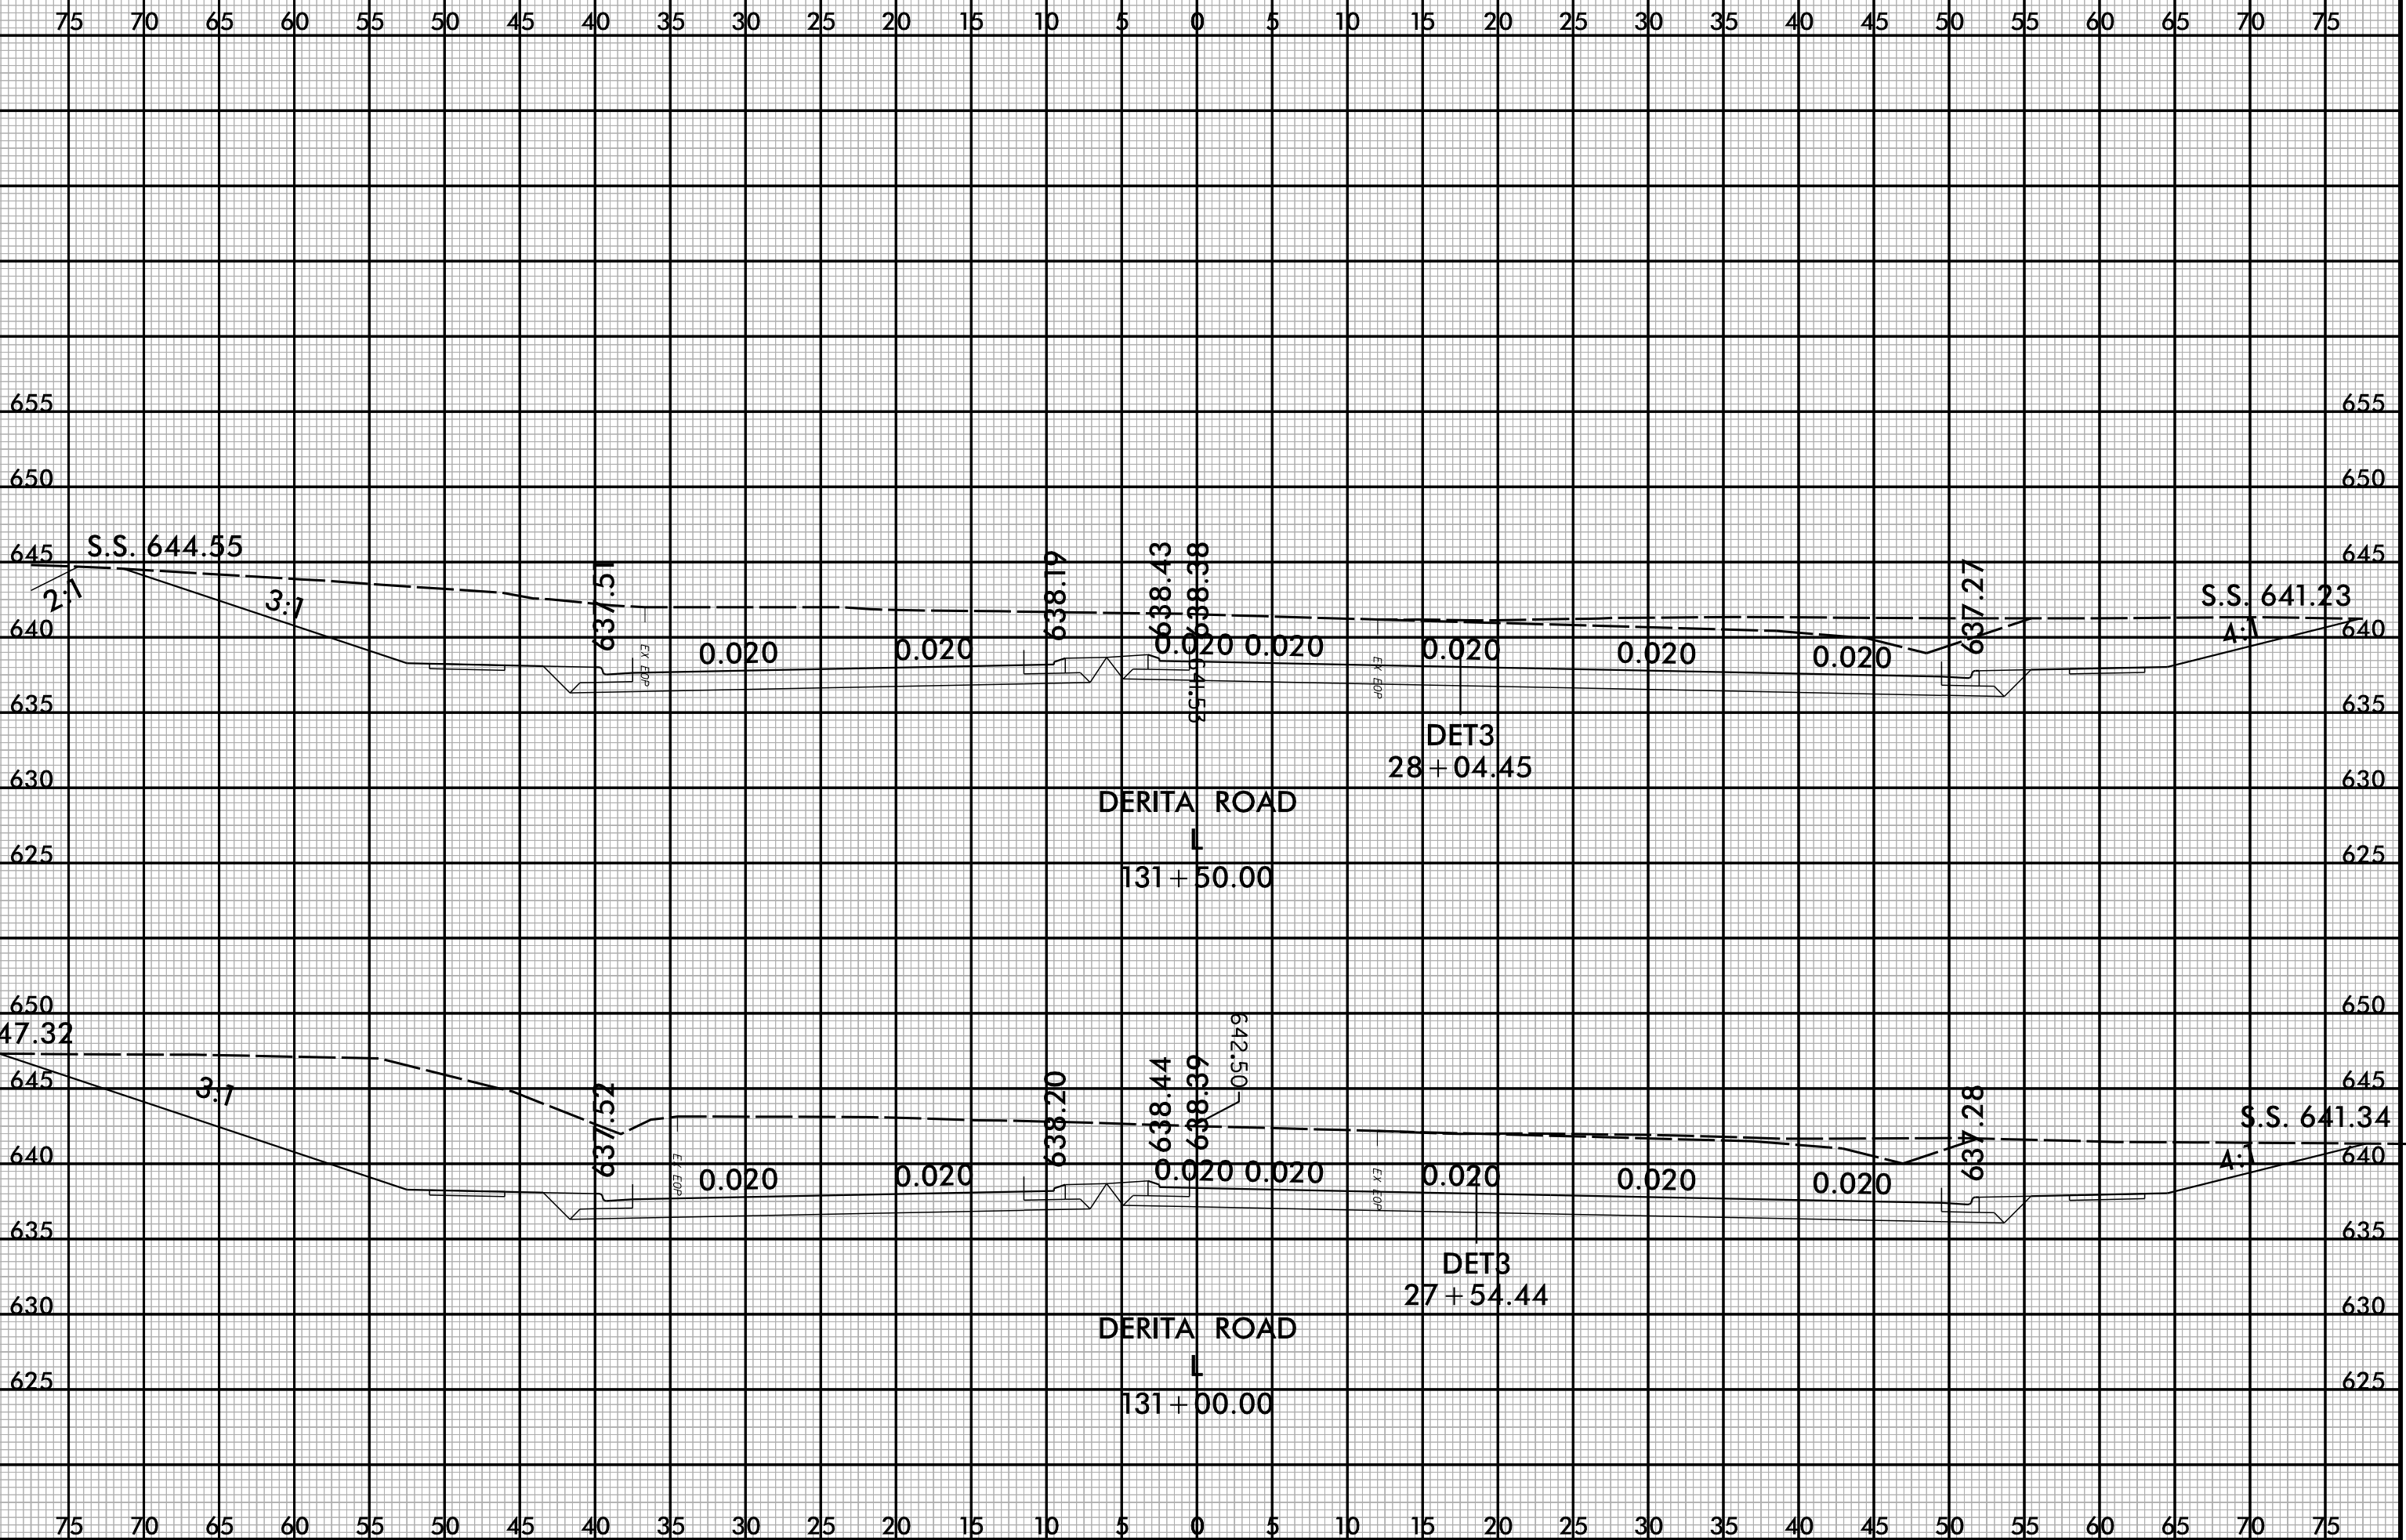

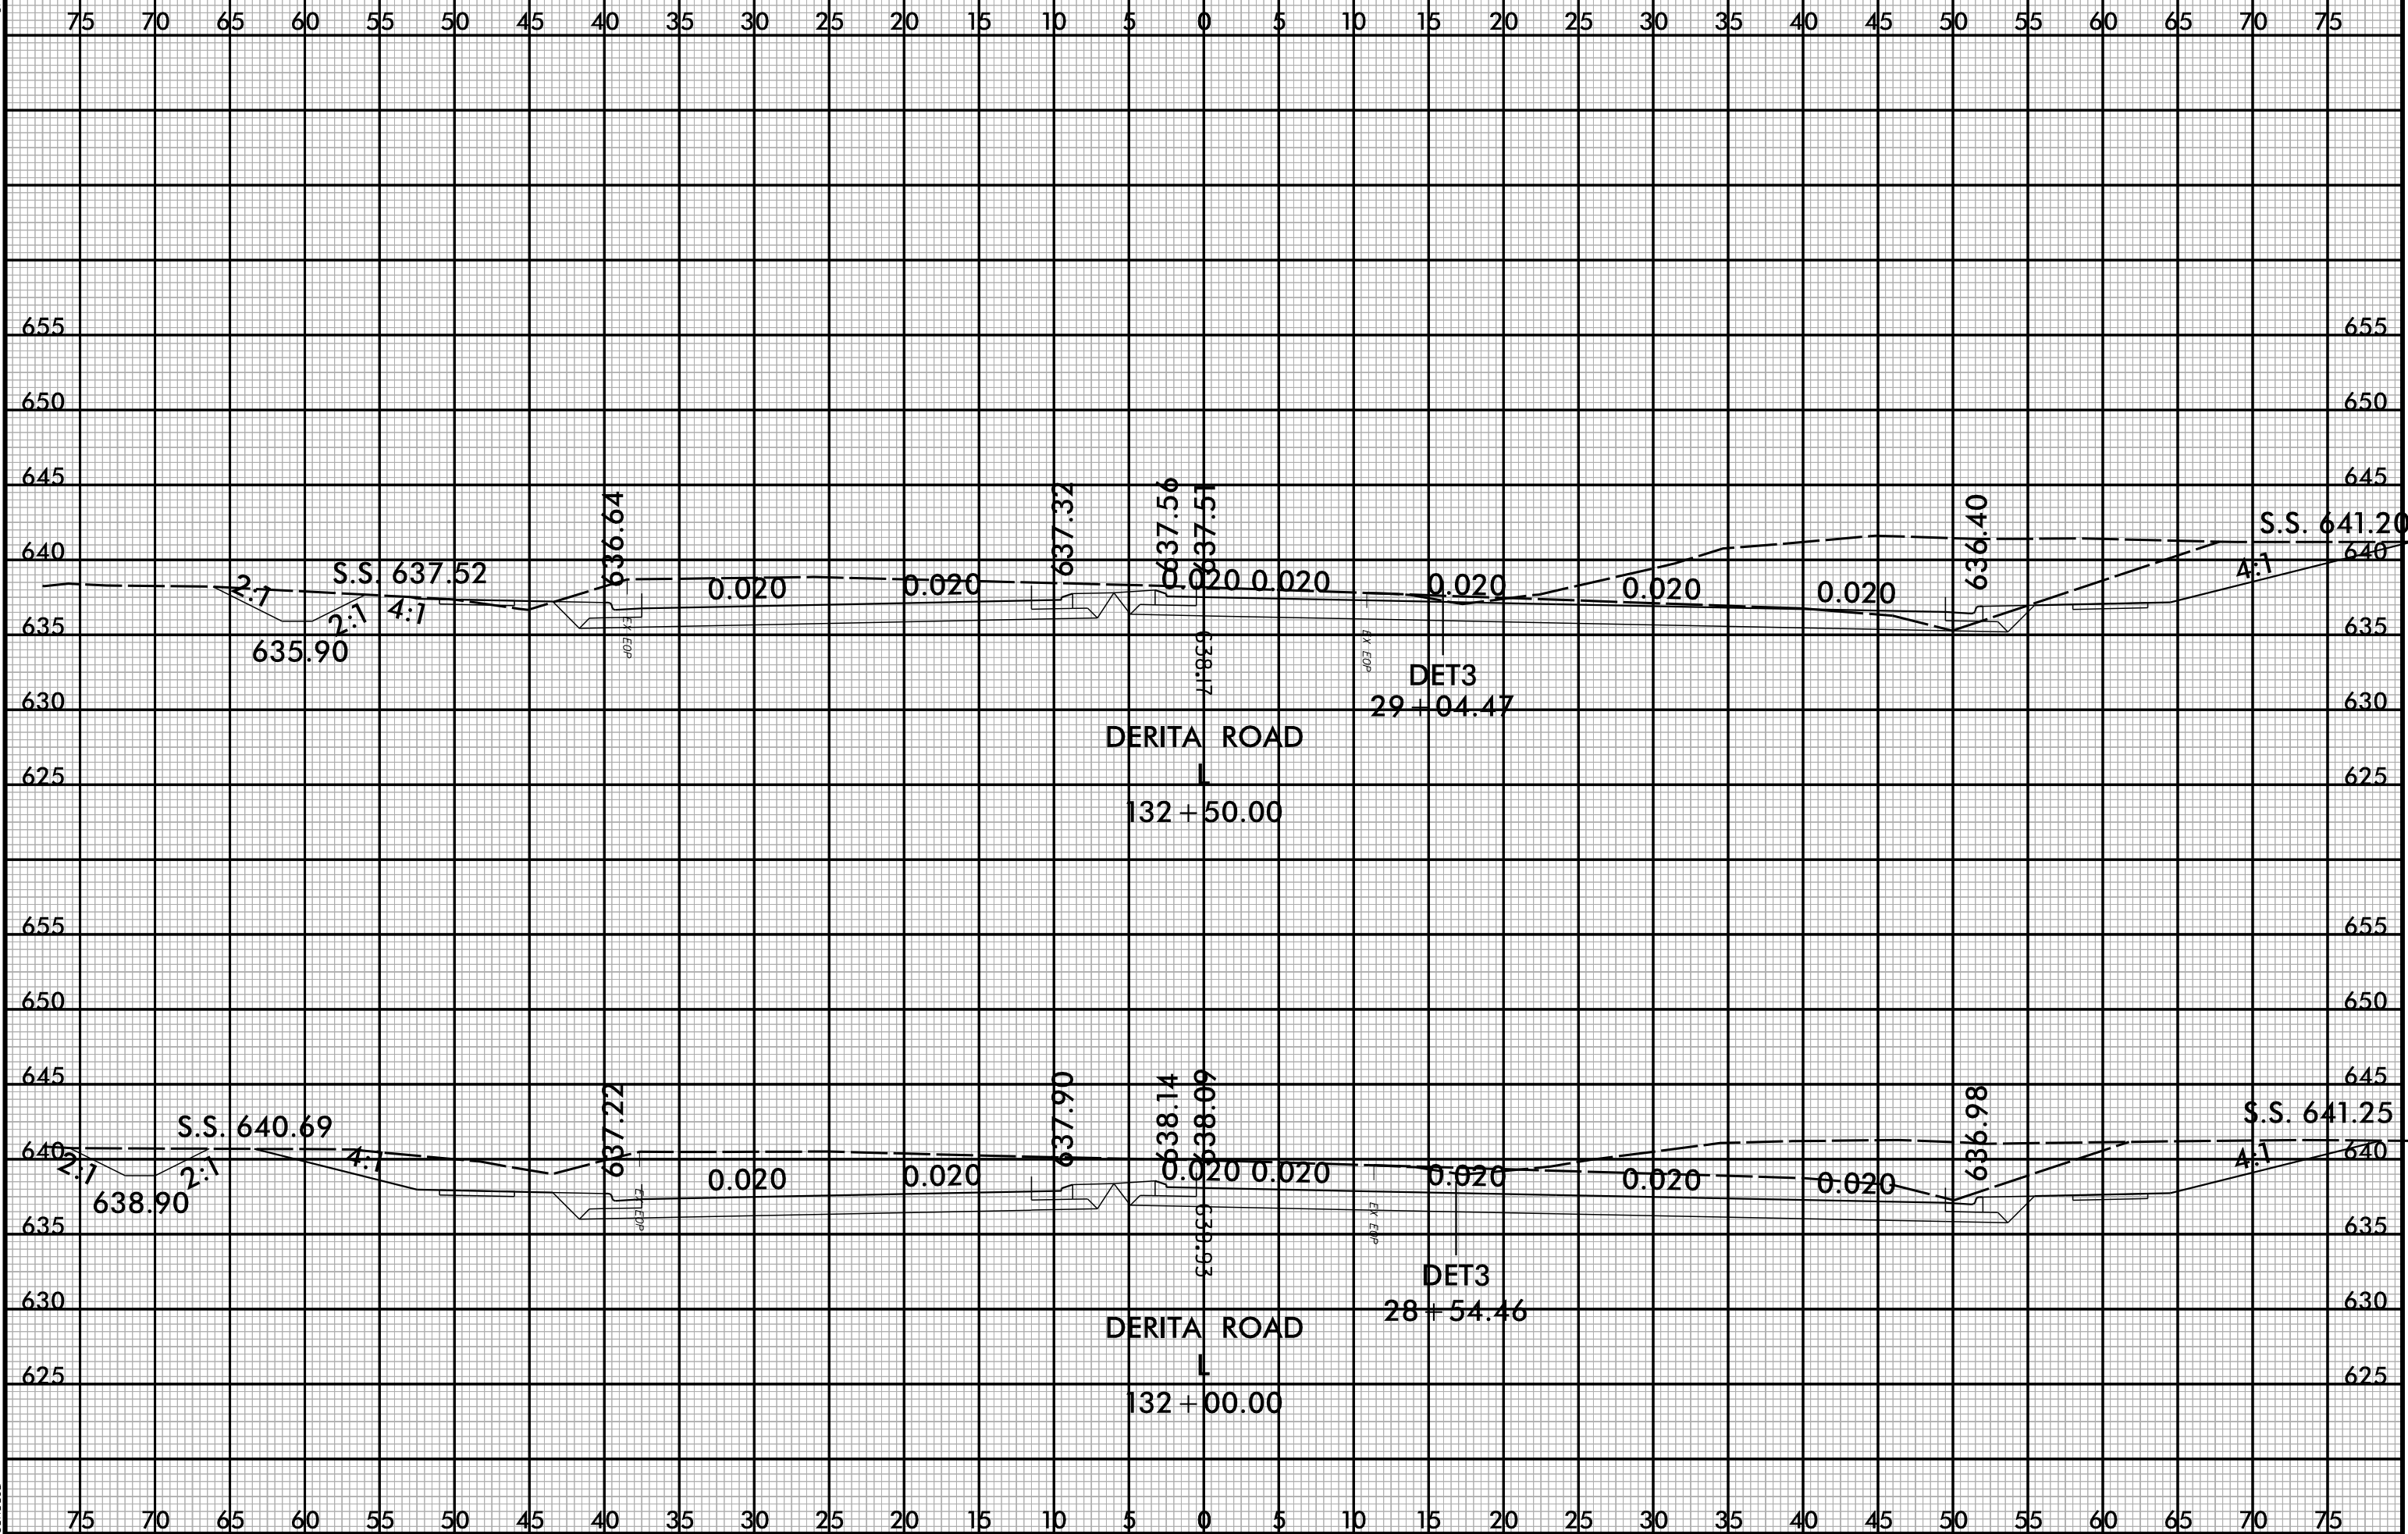


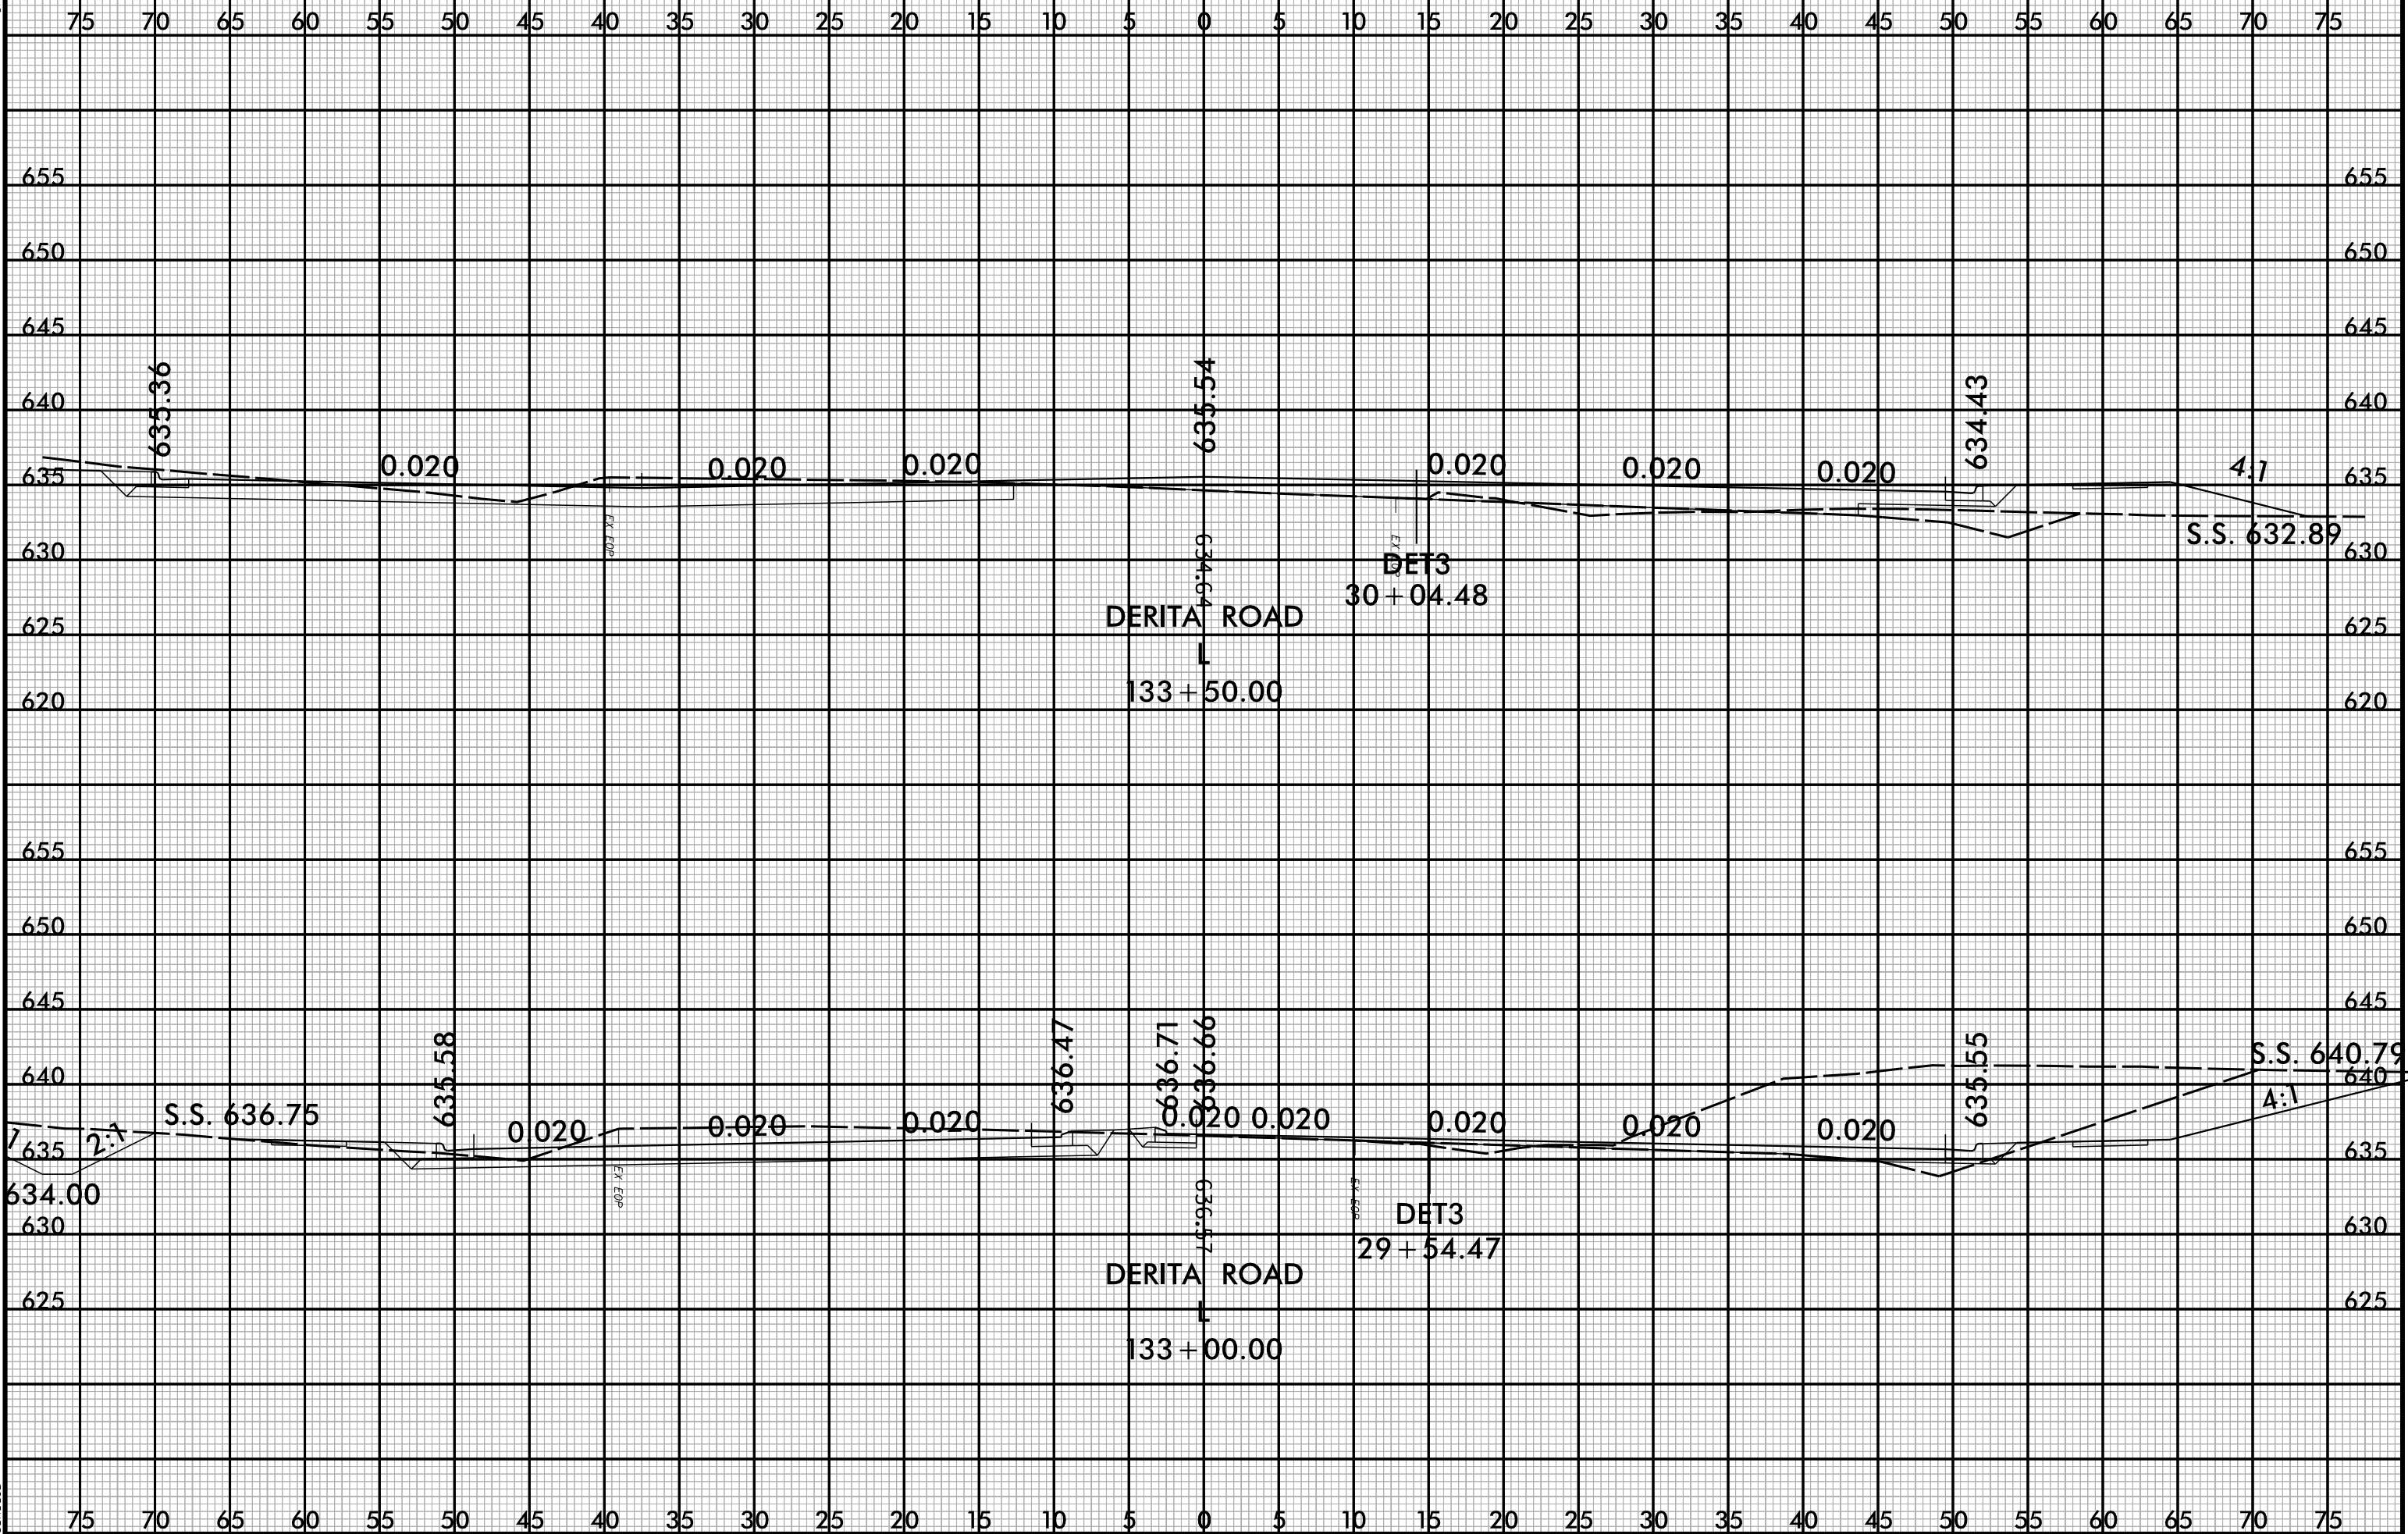


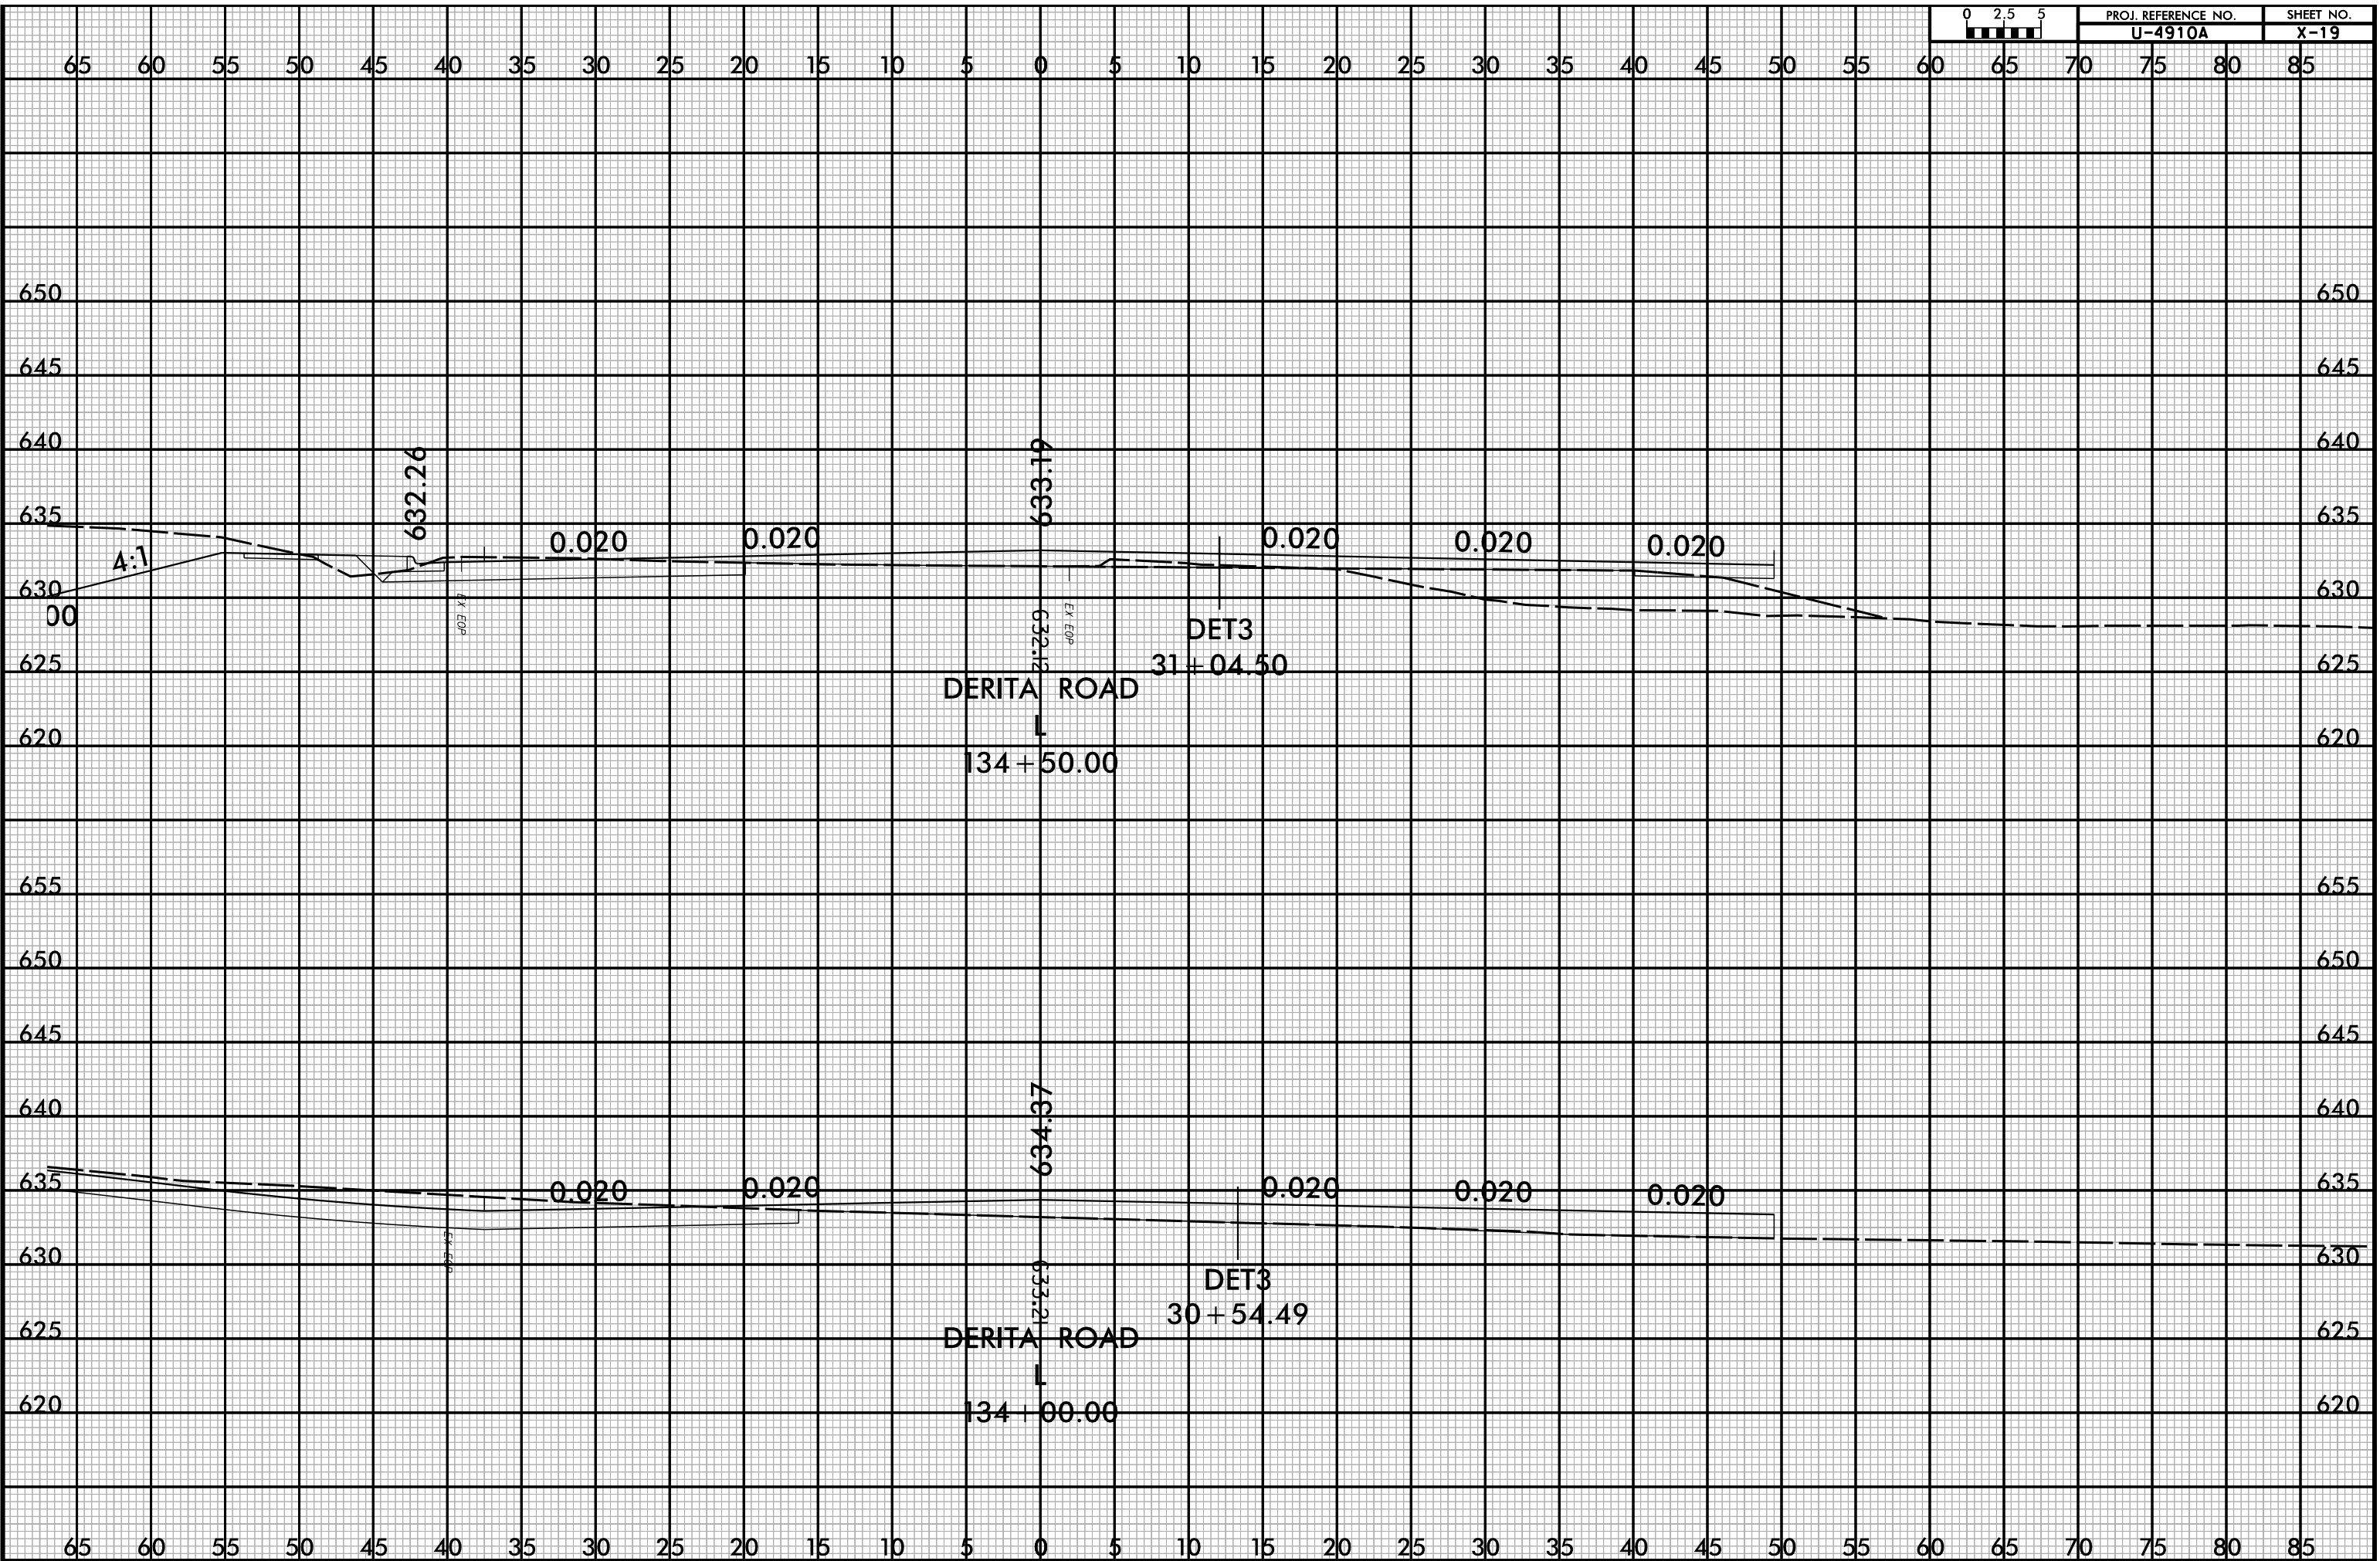


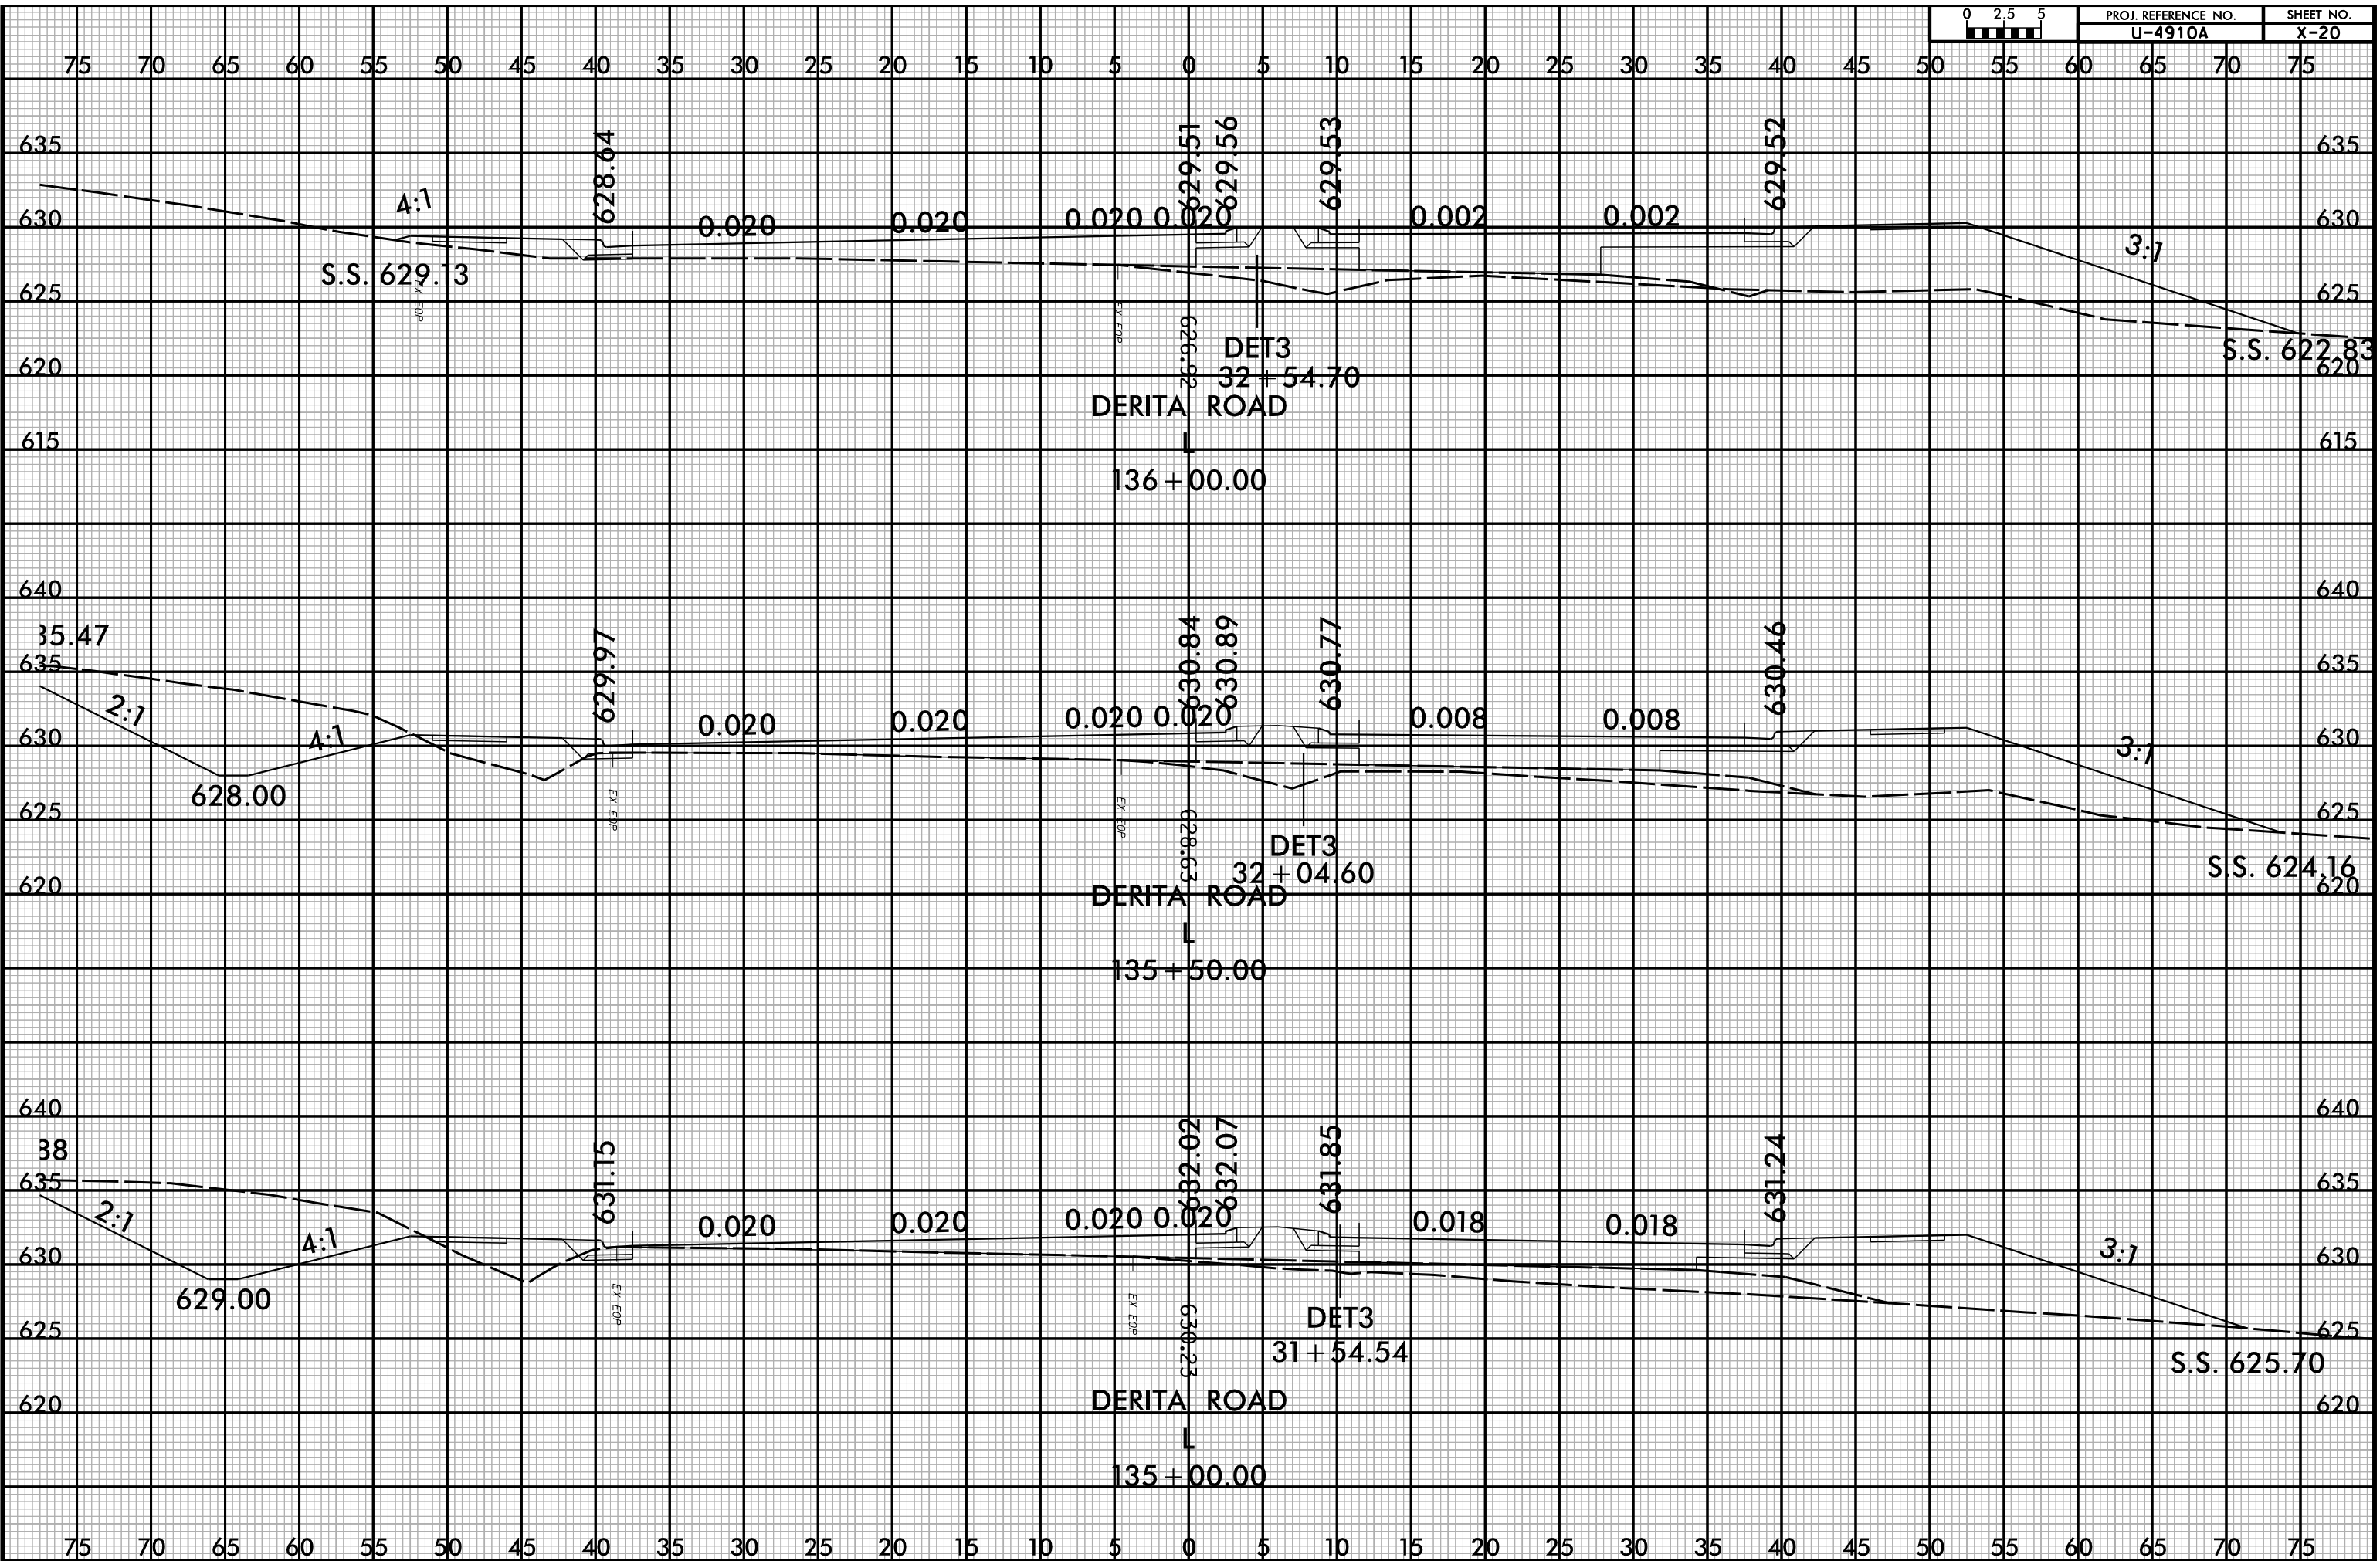
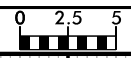



8/23/99

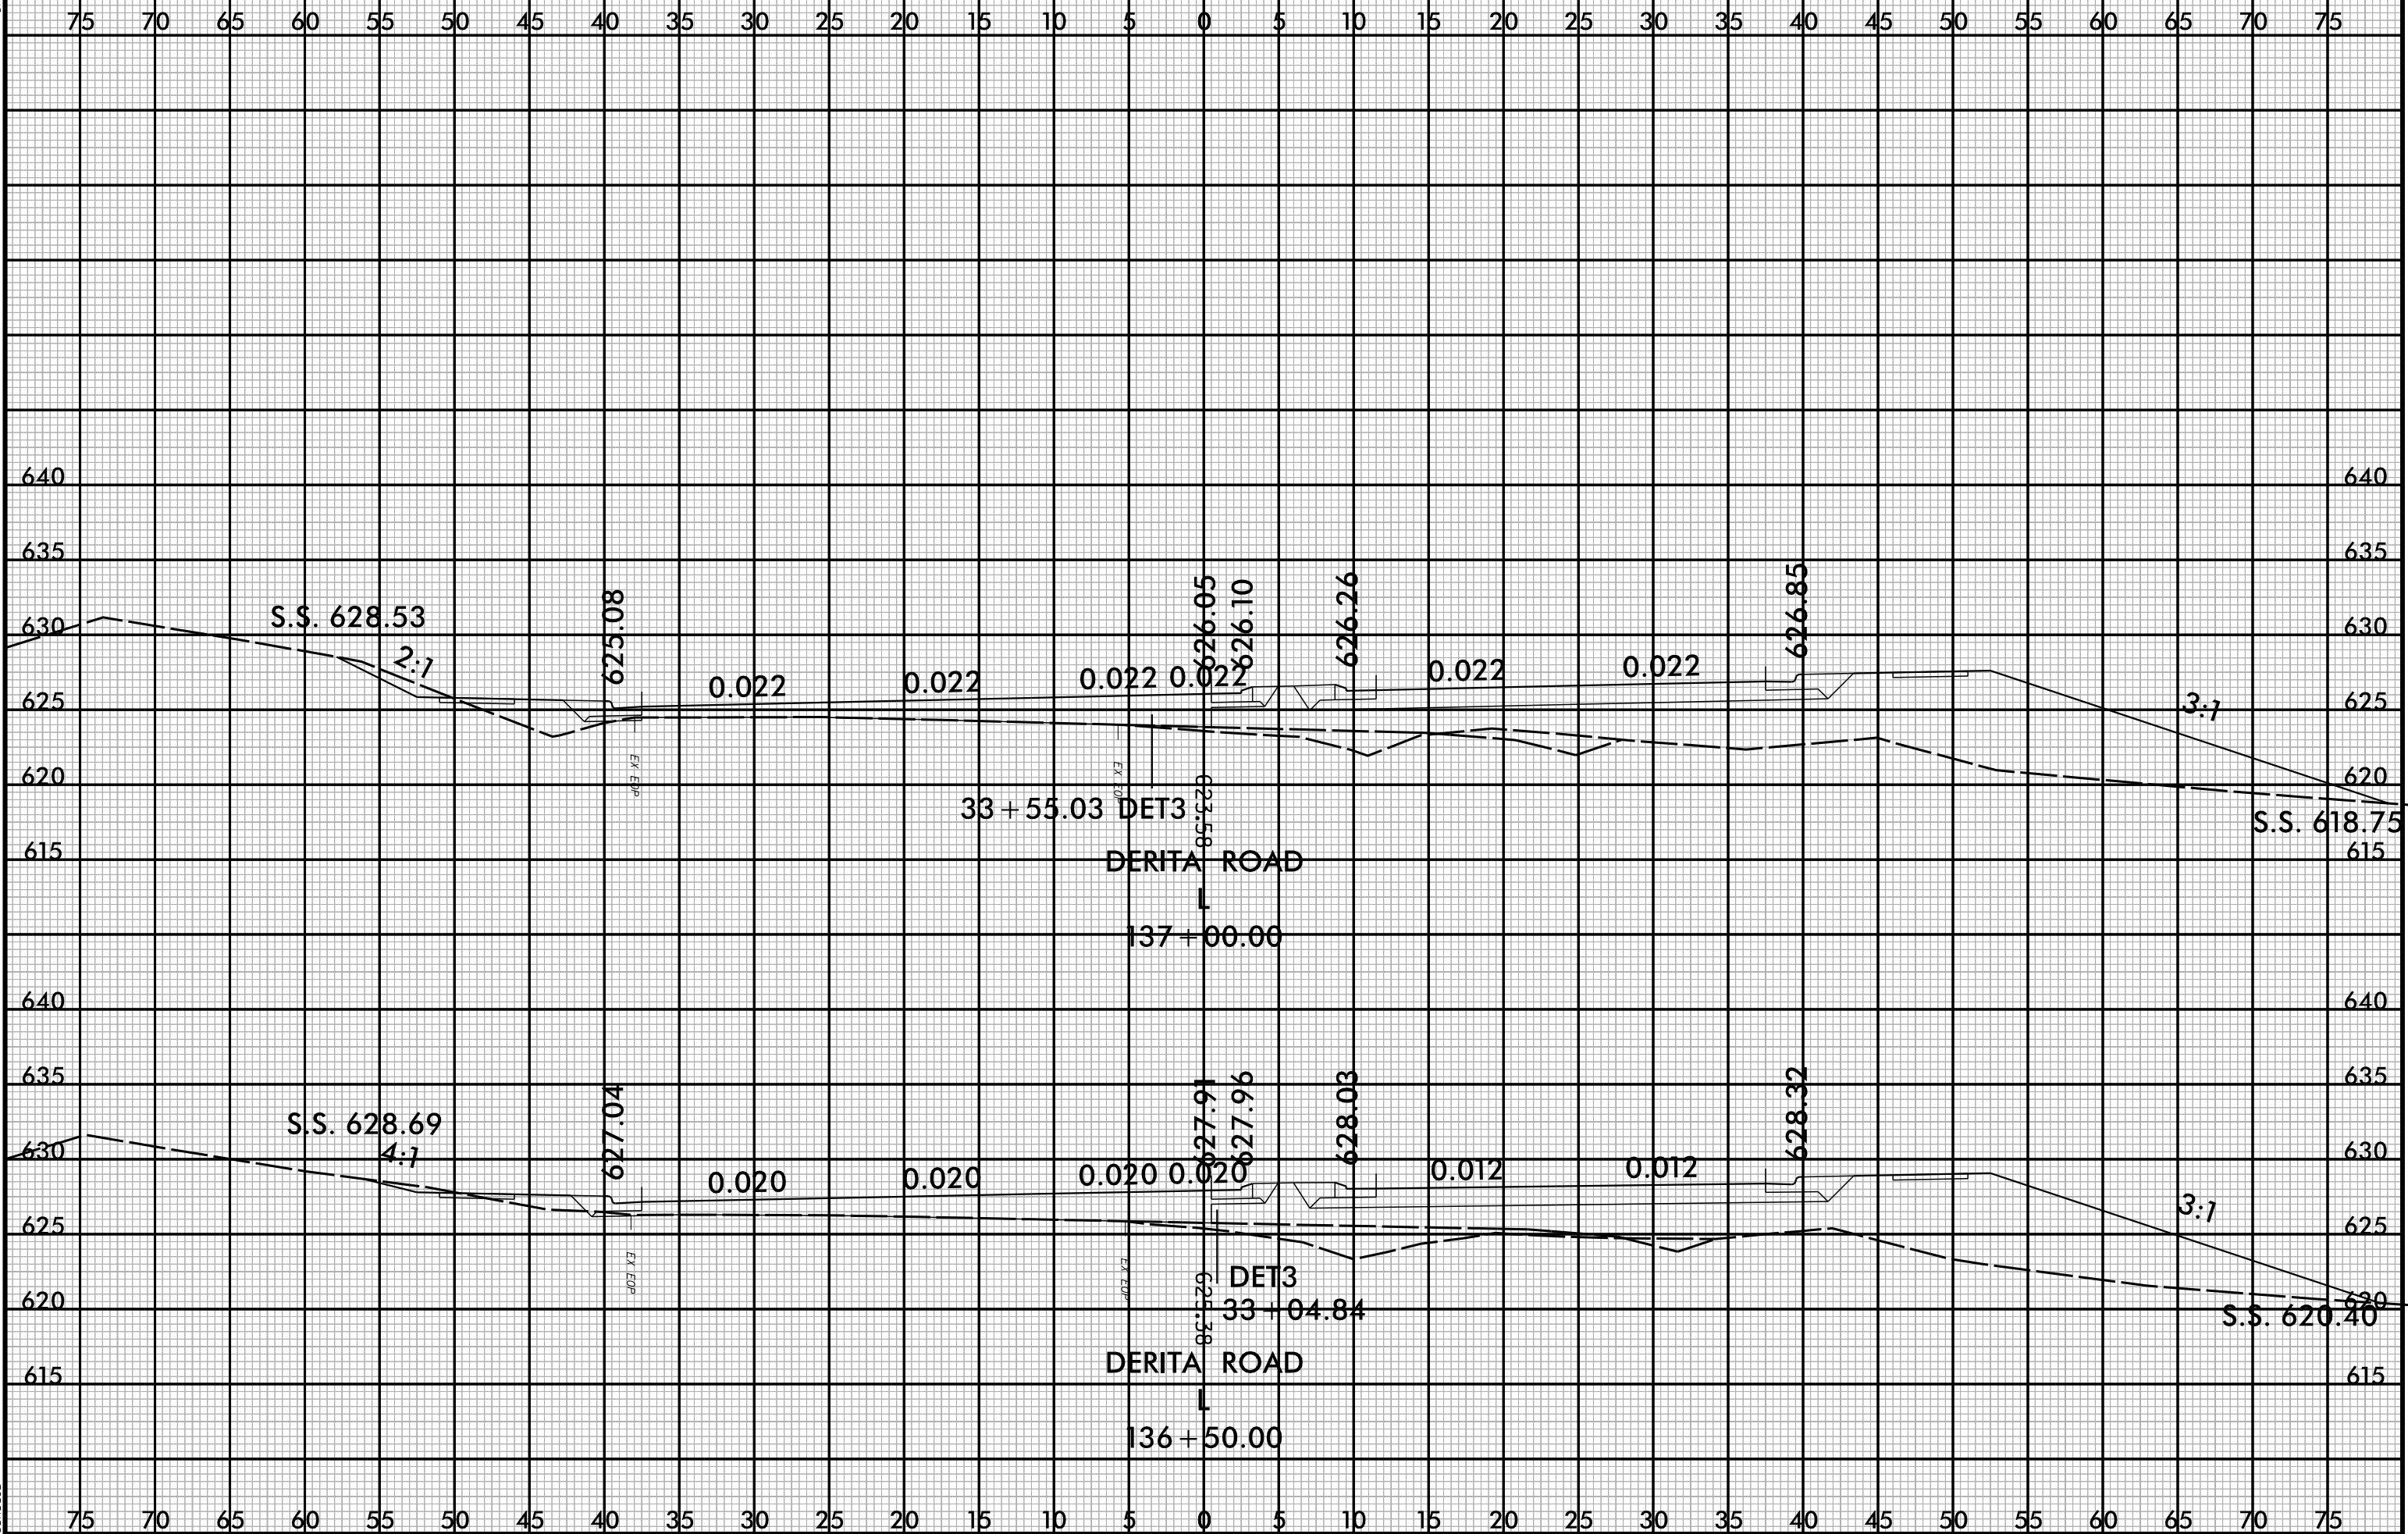


9:27:07 AM
R:\Roadway\XSC\4910_rdu_xp1.L2.dgn
scheield

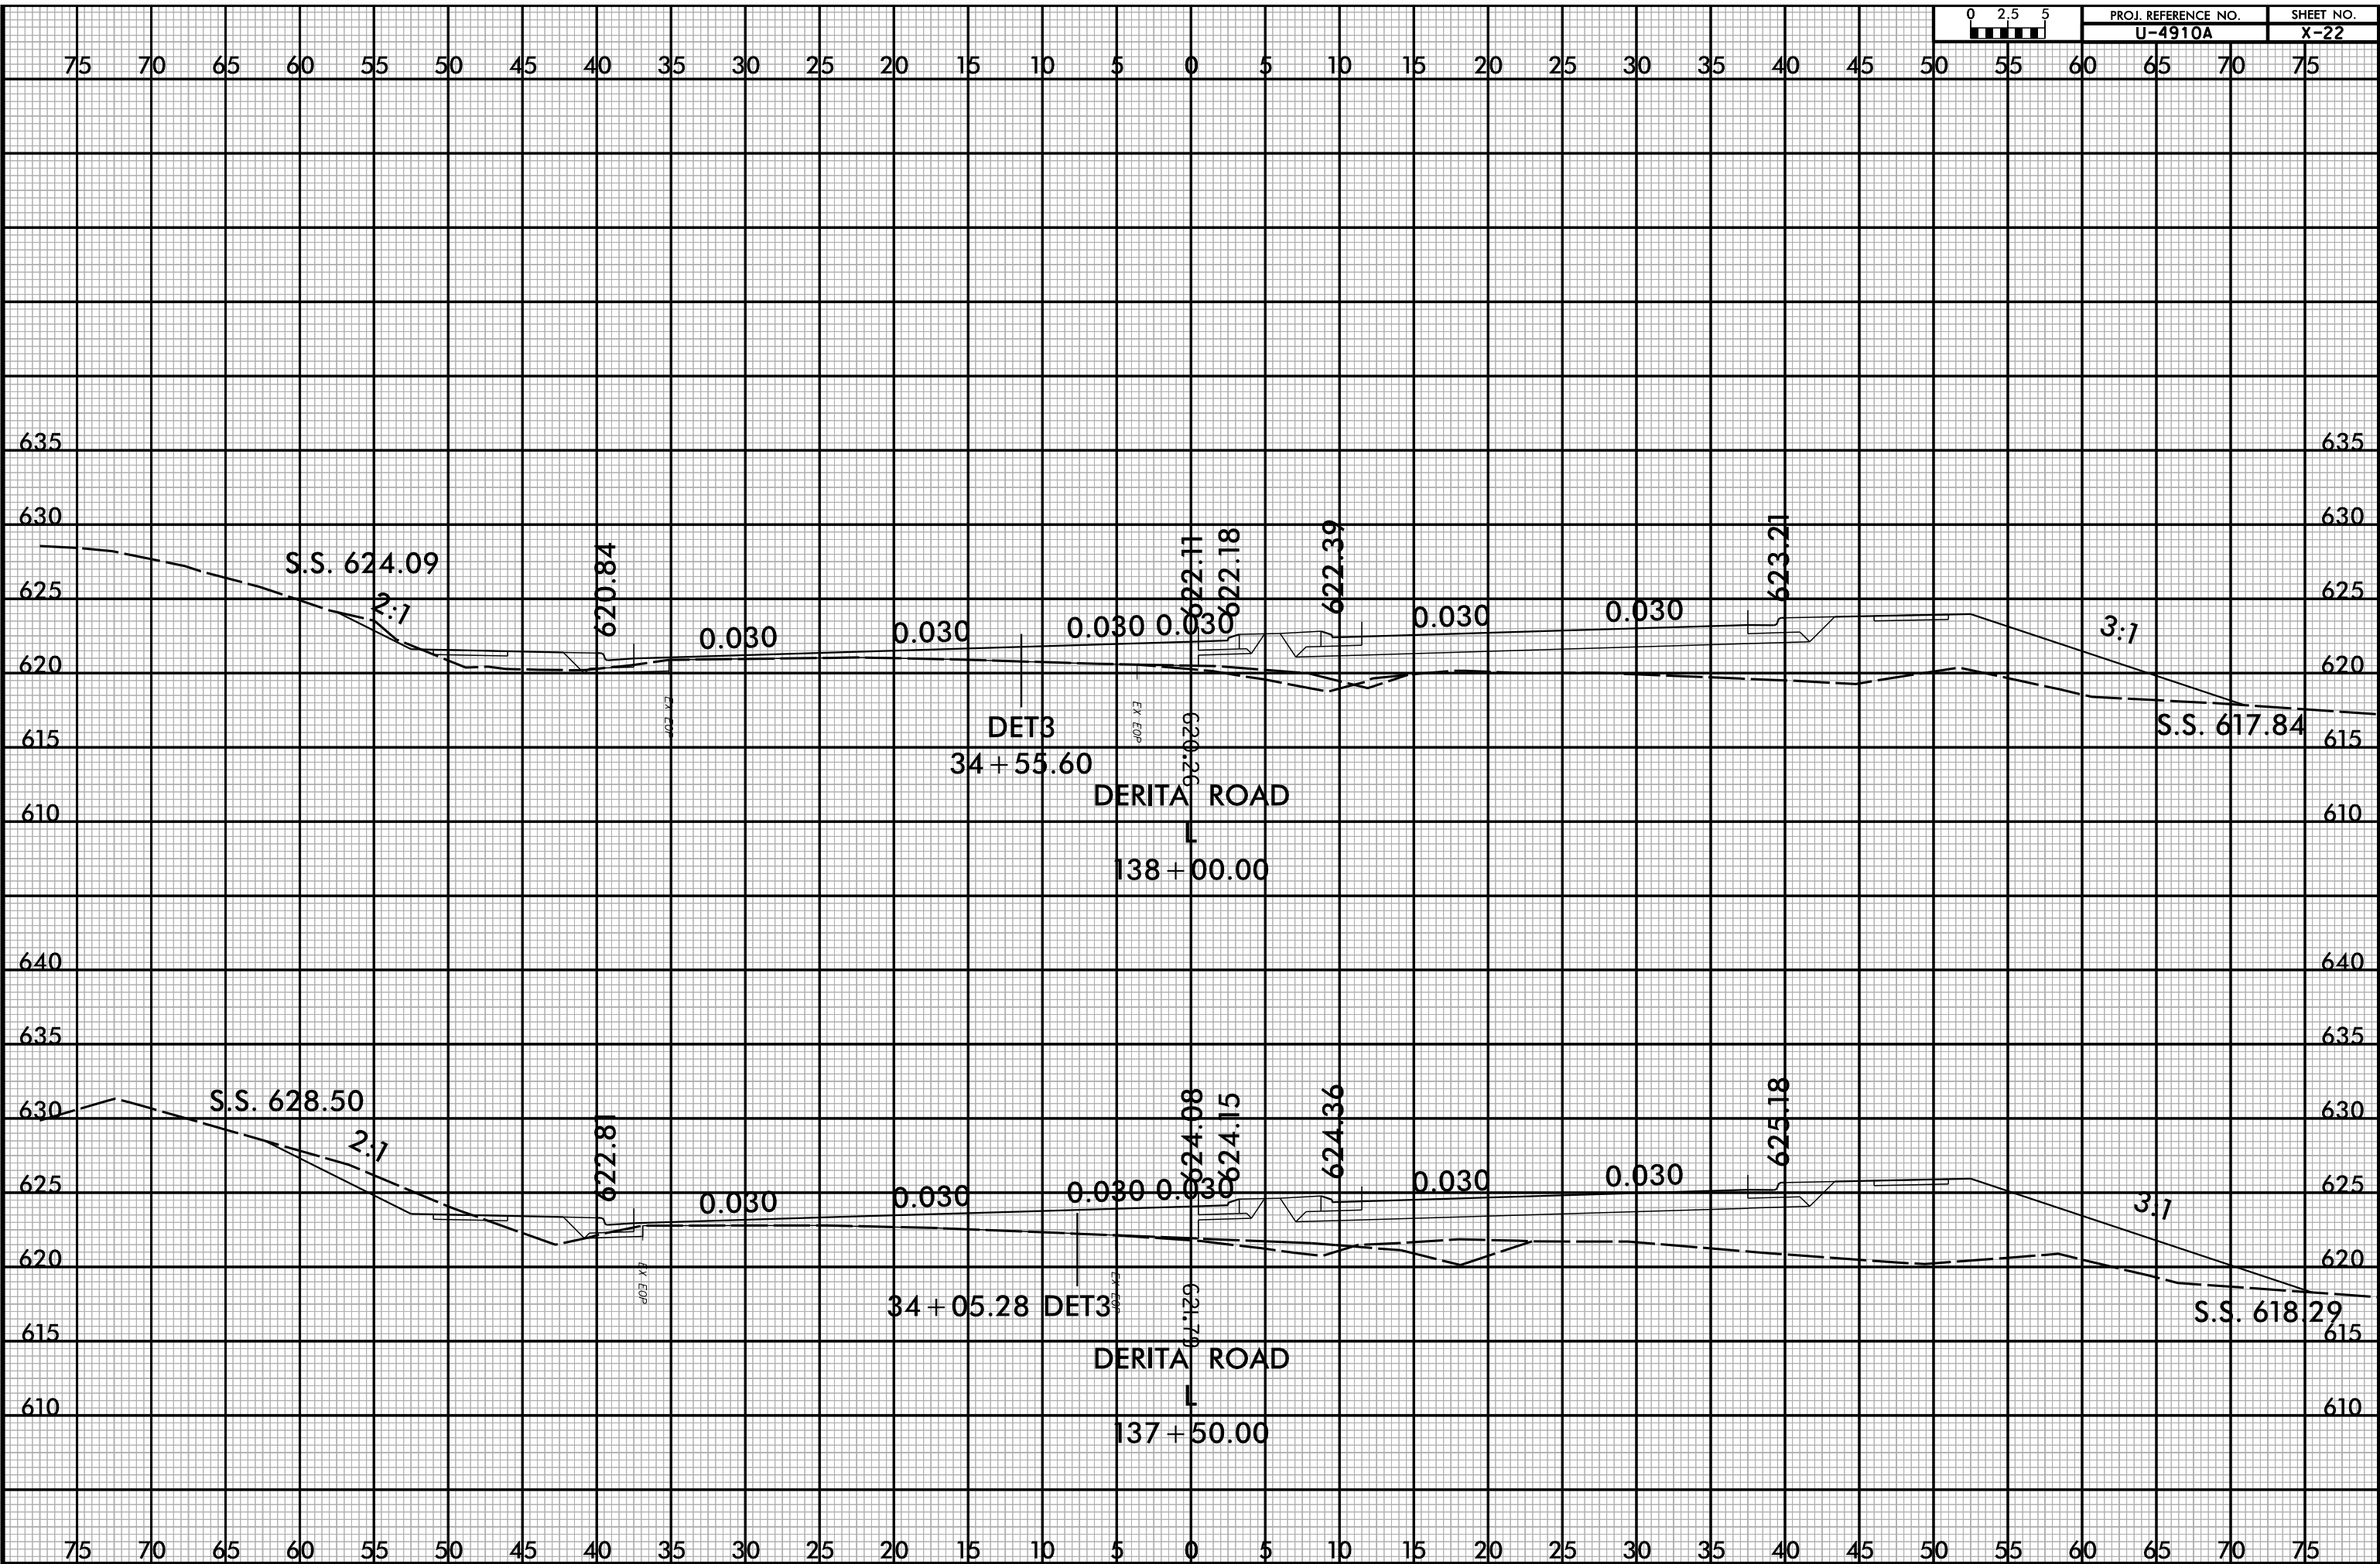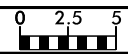


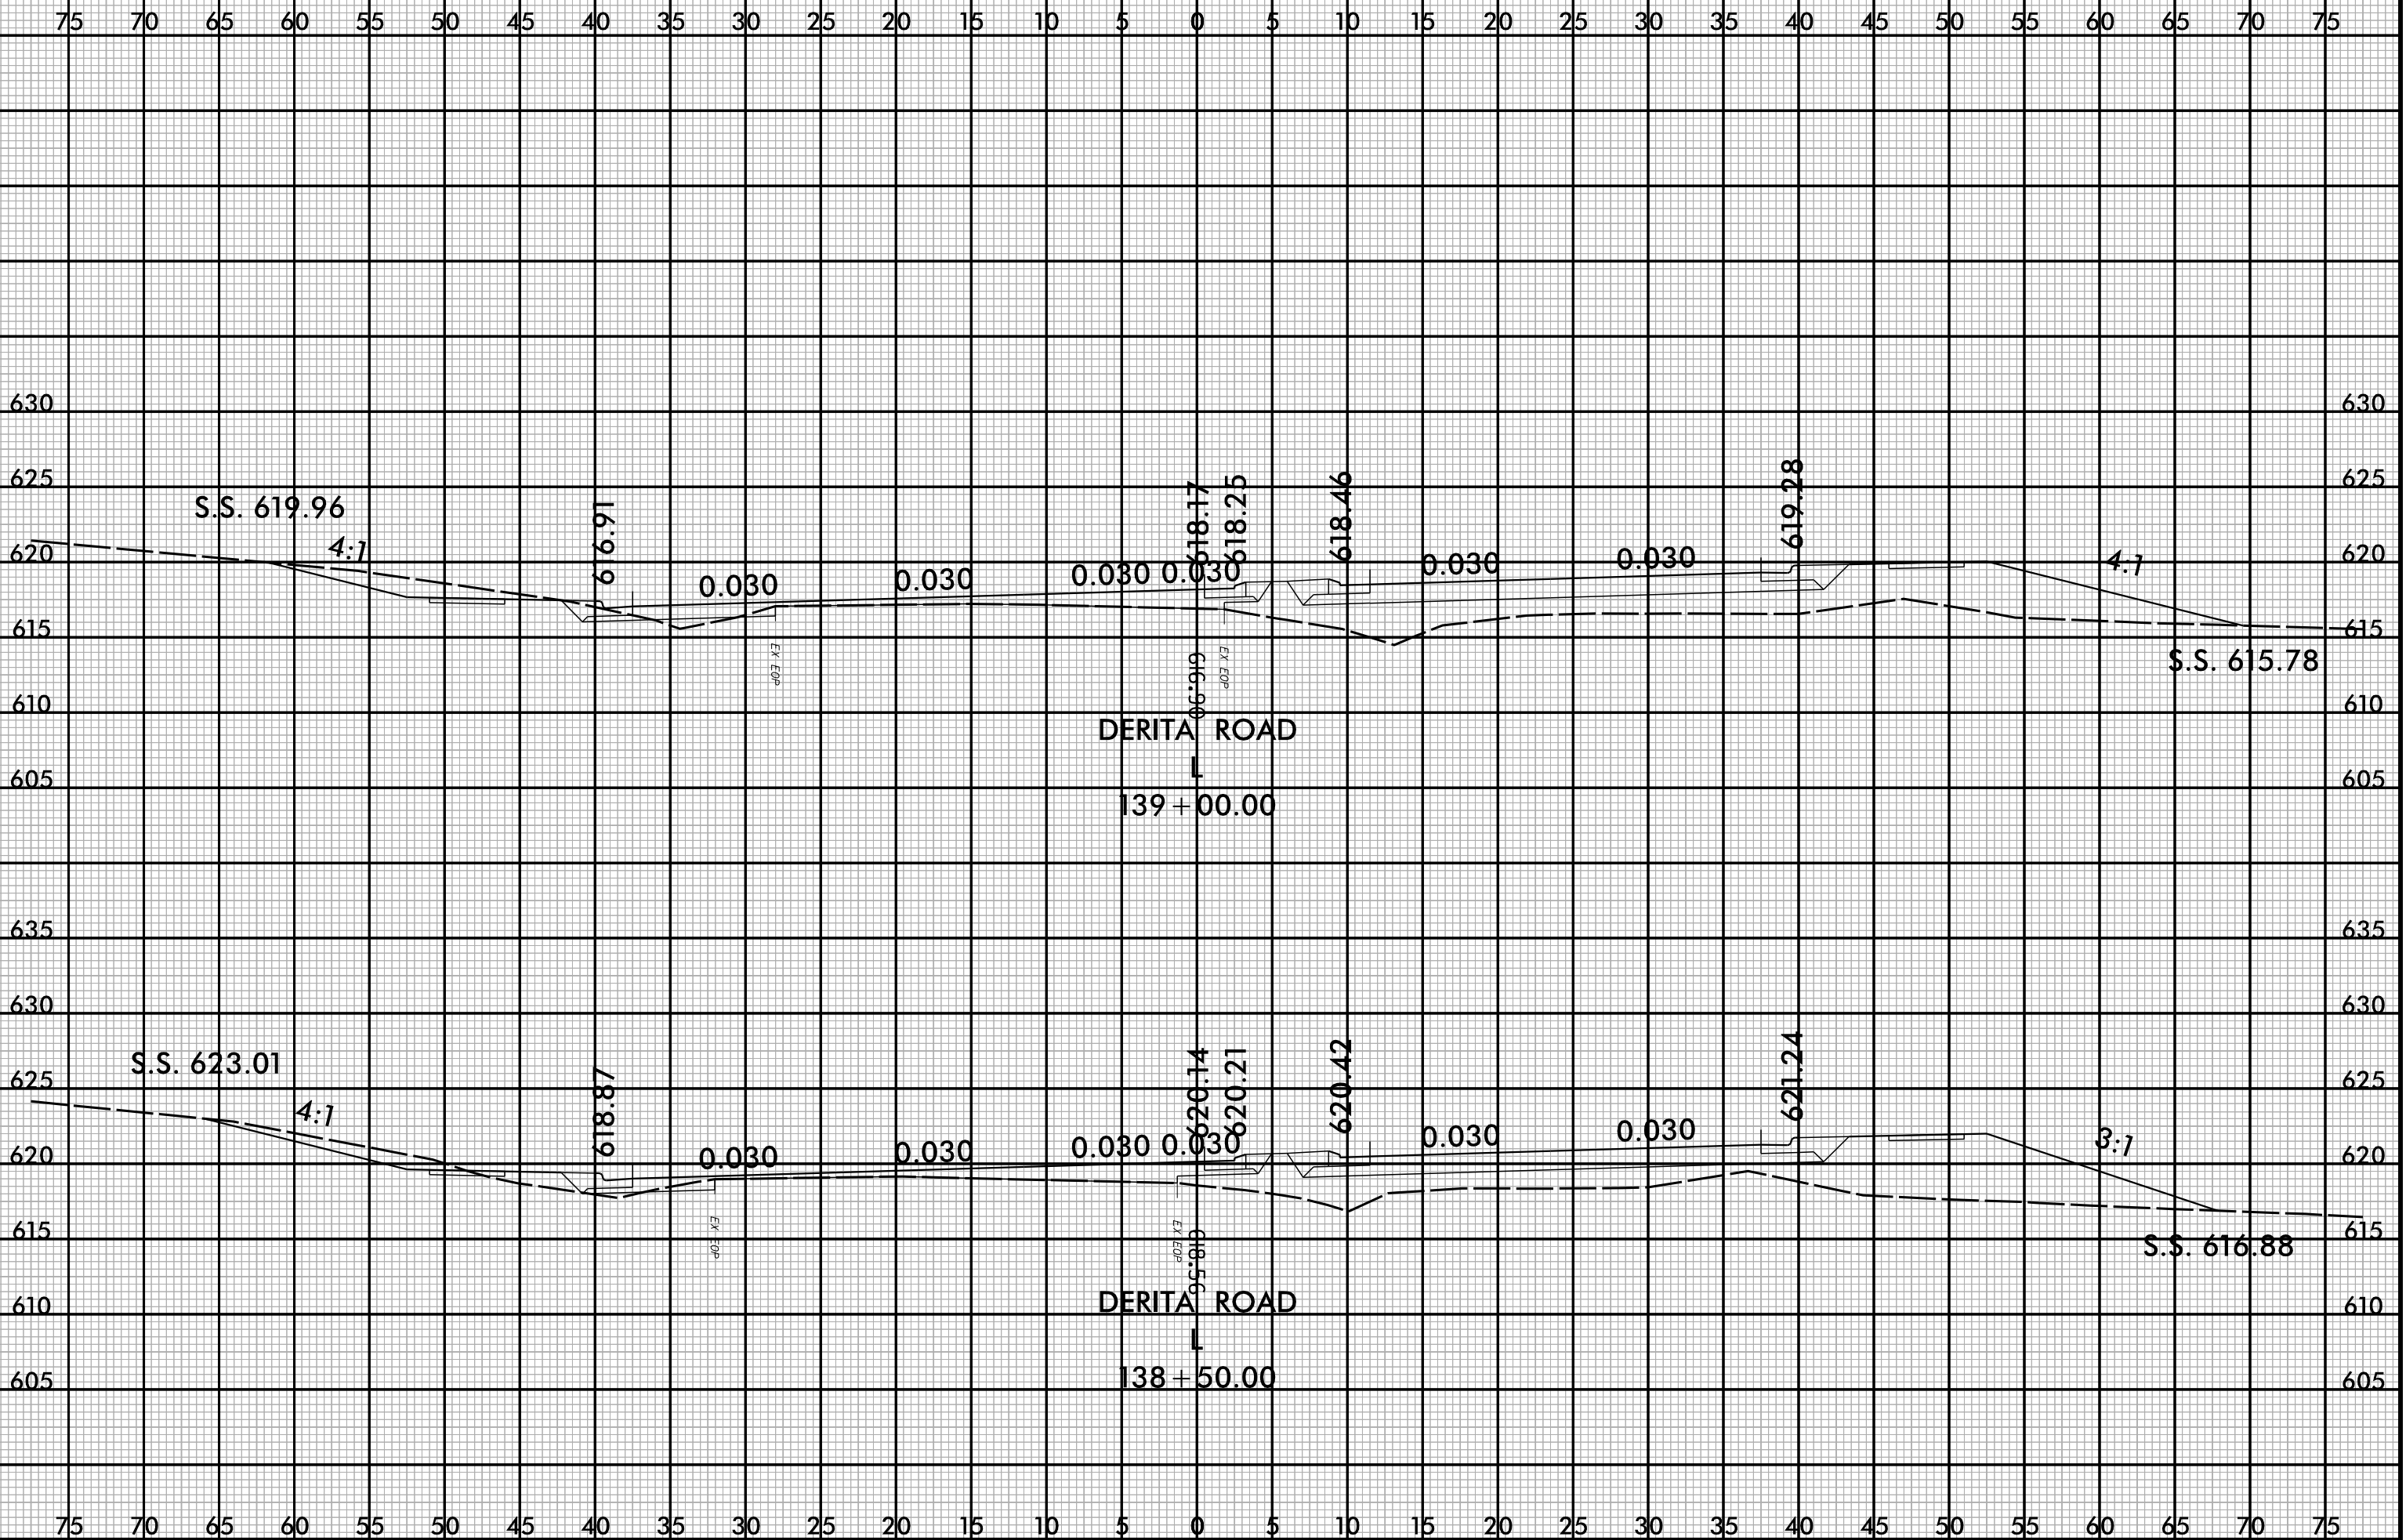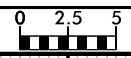

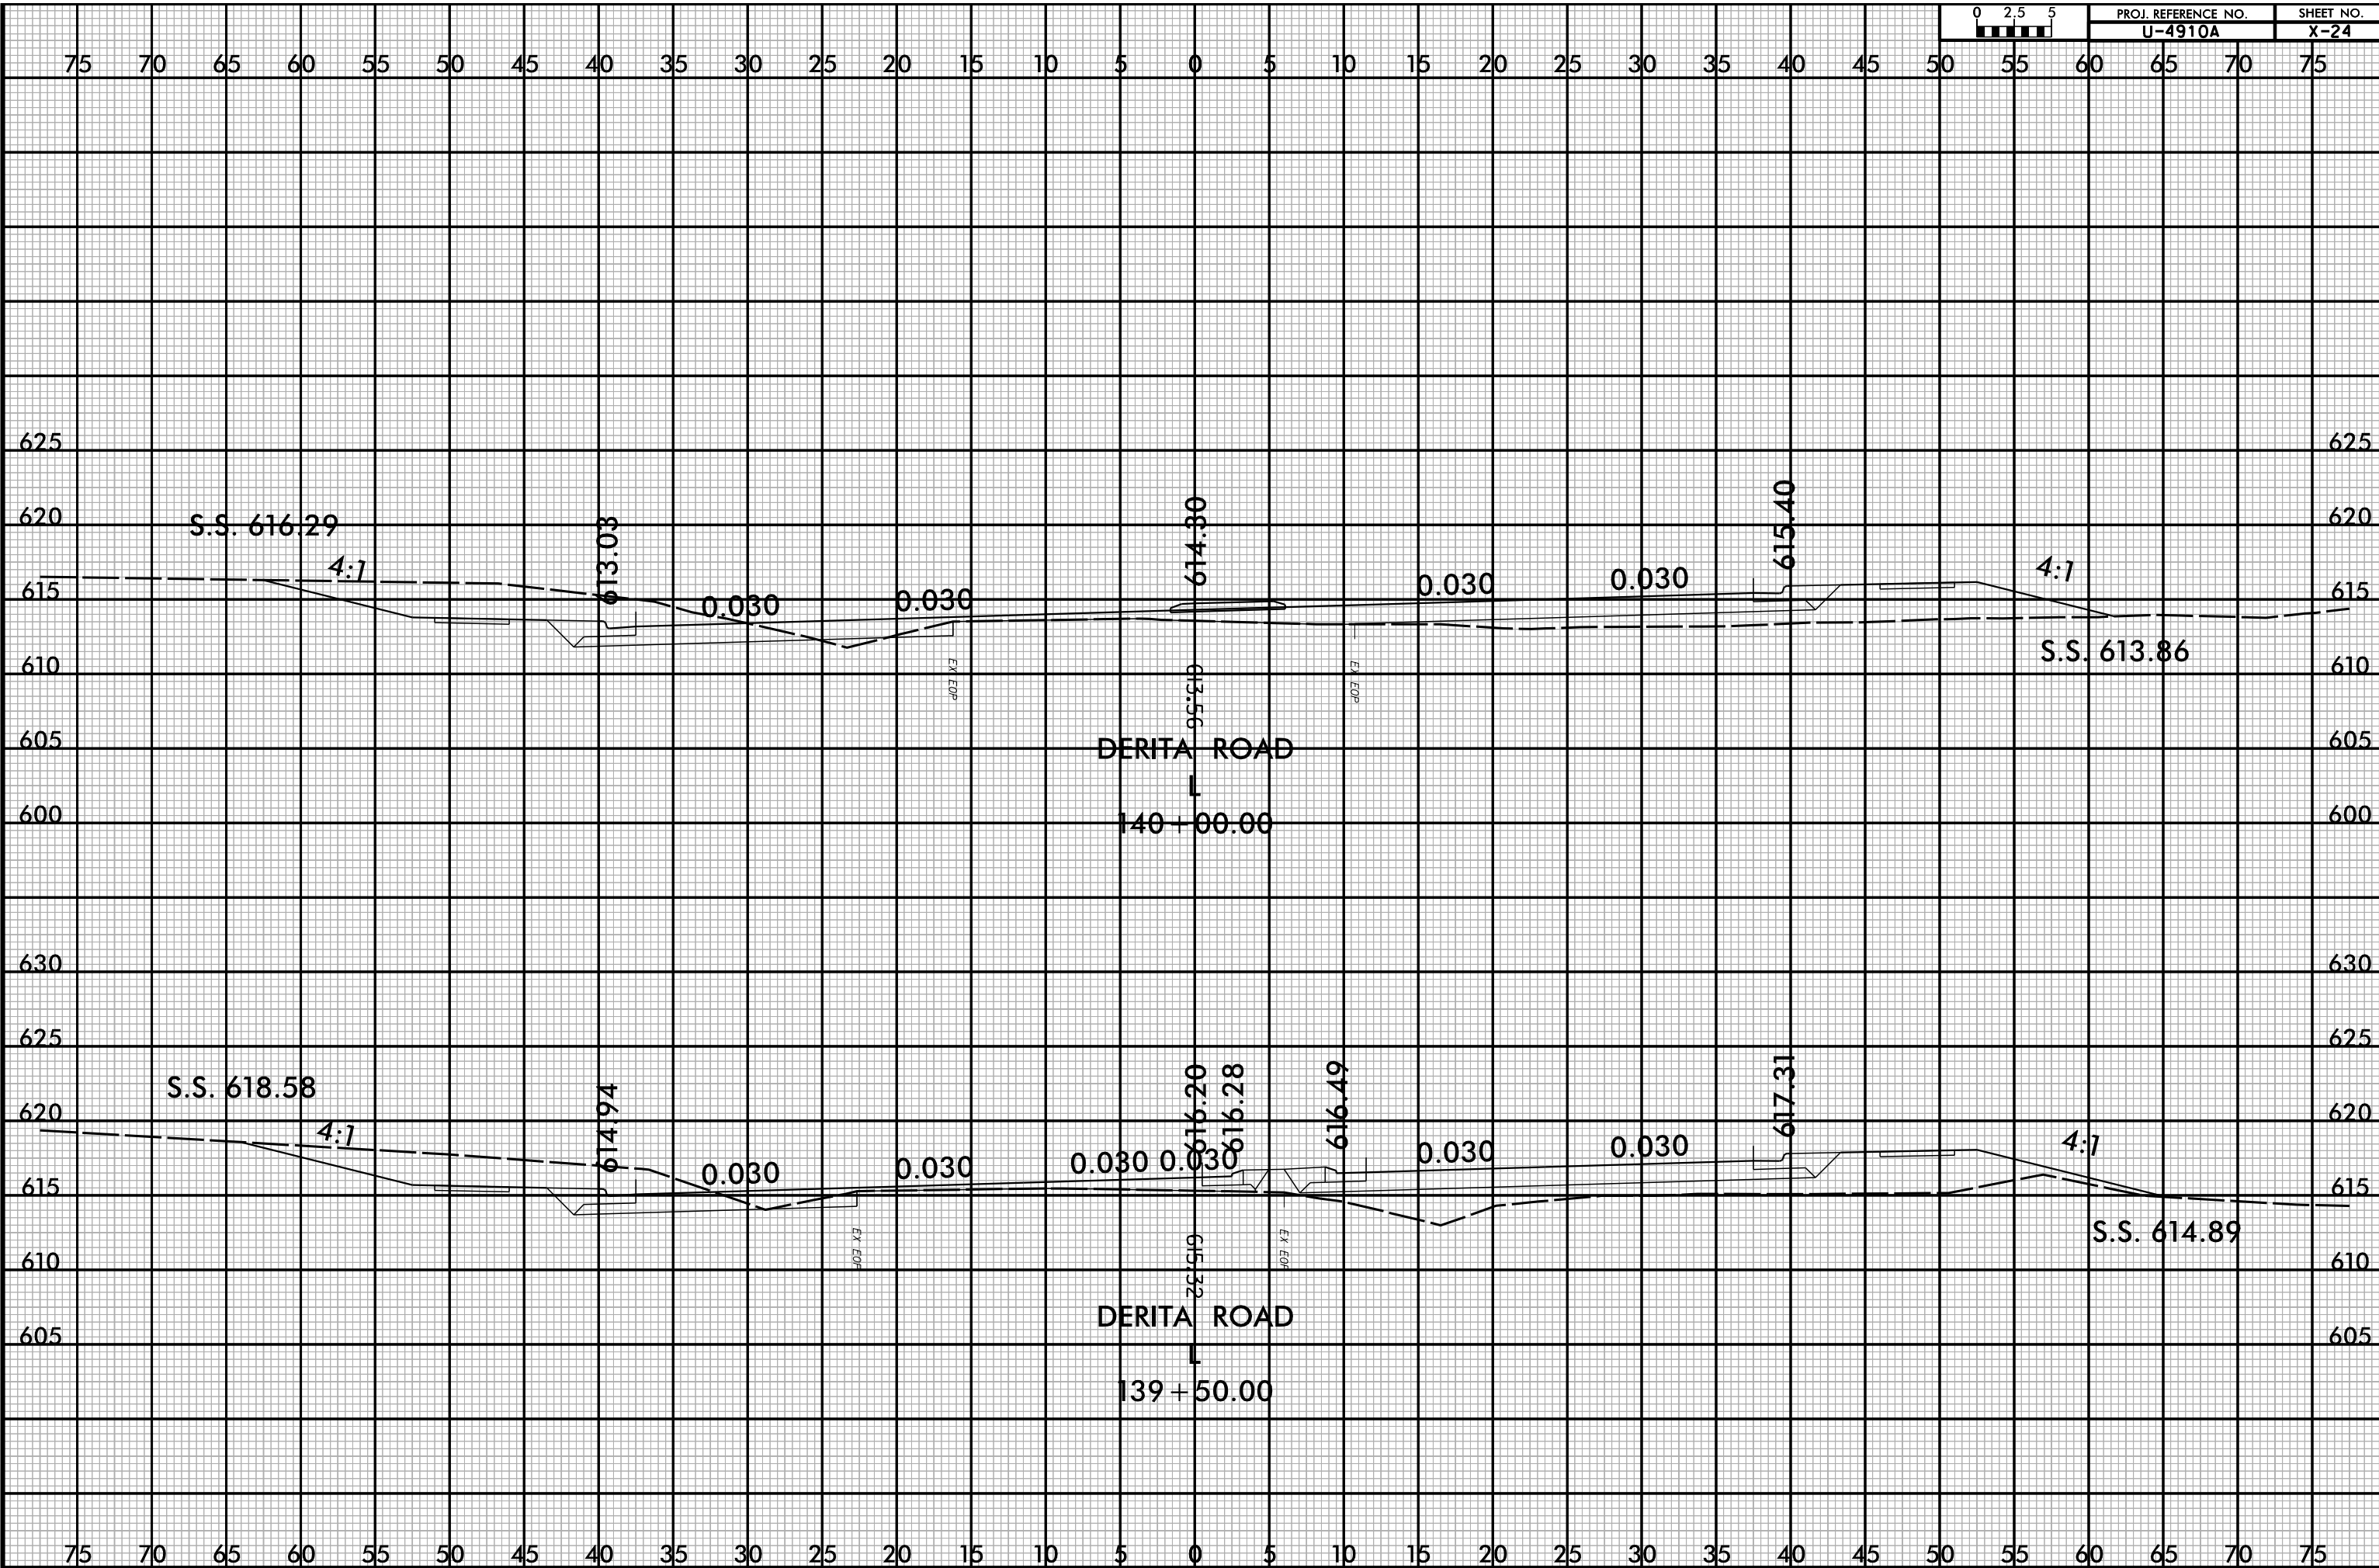


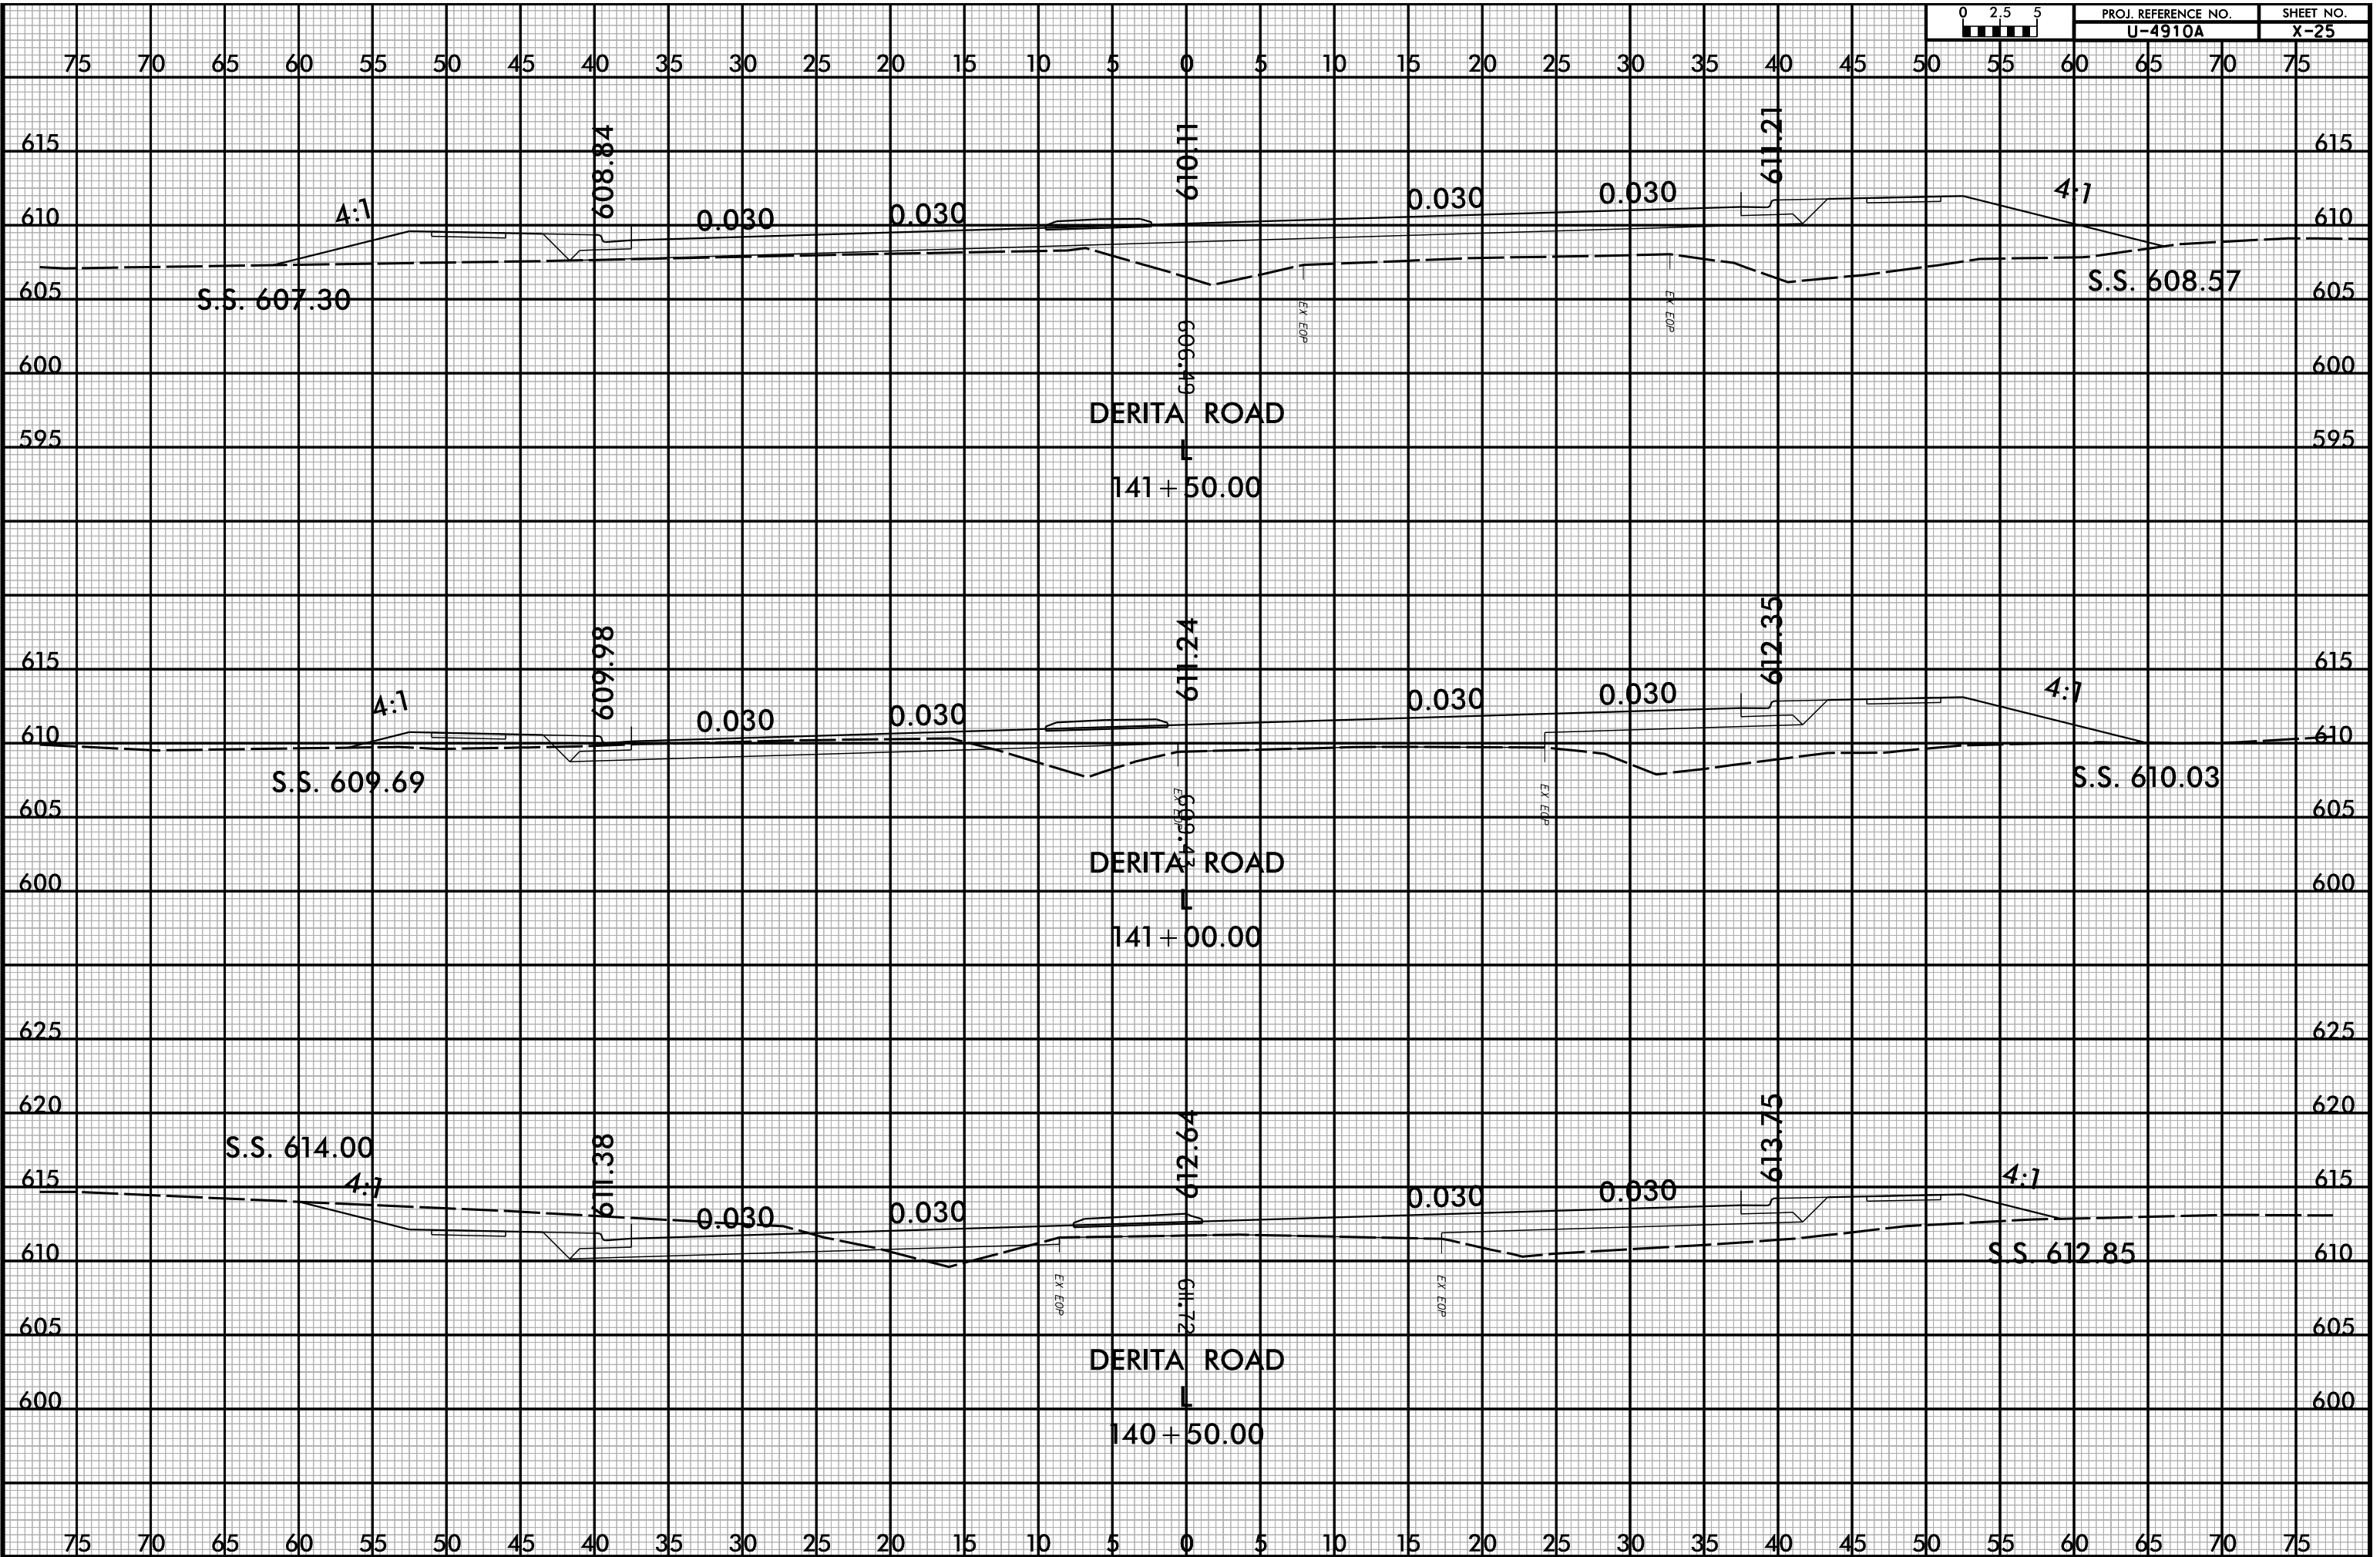


8/23/99



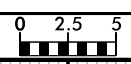


PROJ. REFERENCE NO.	SHEET NO.
U-4910A	X-26



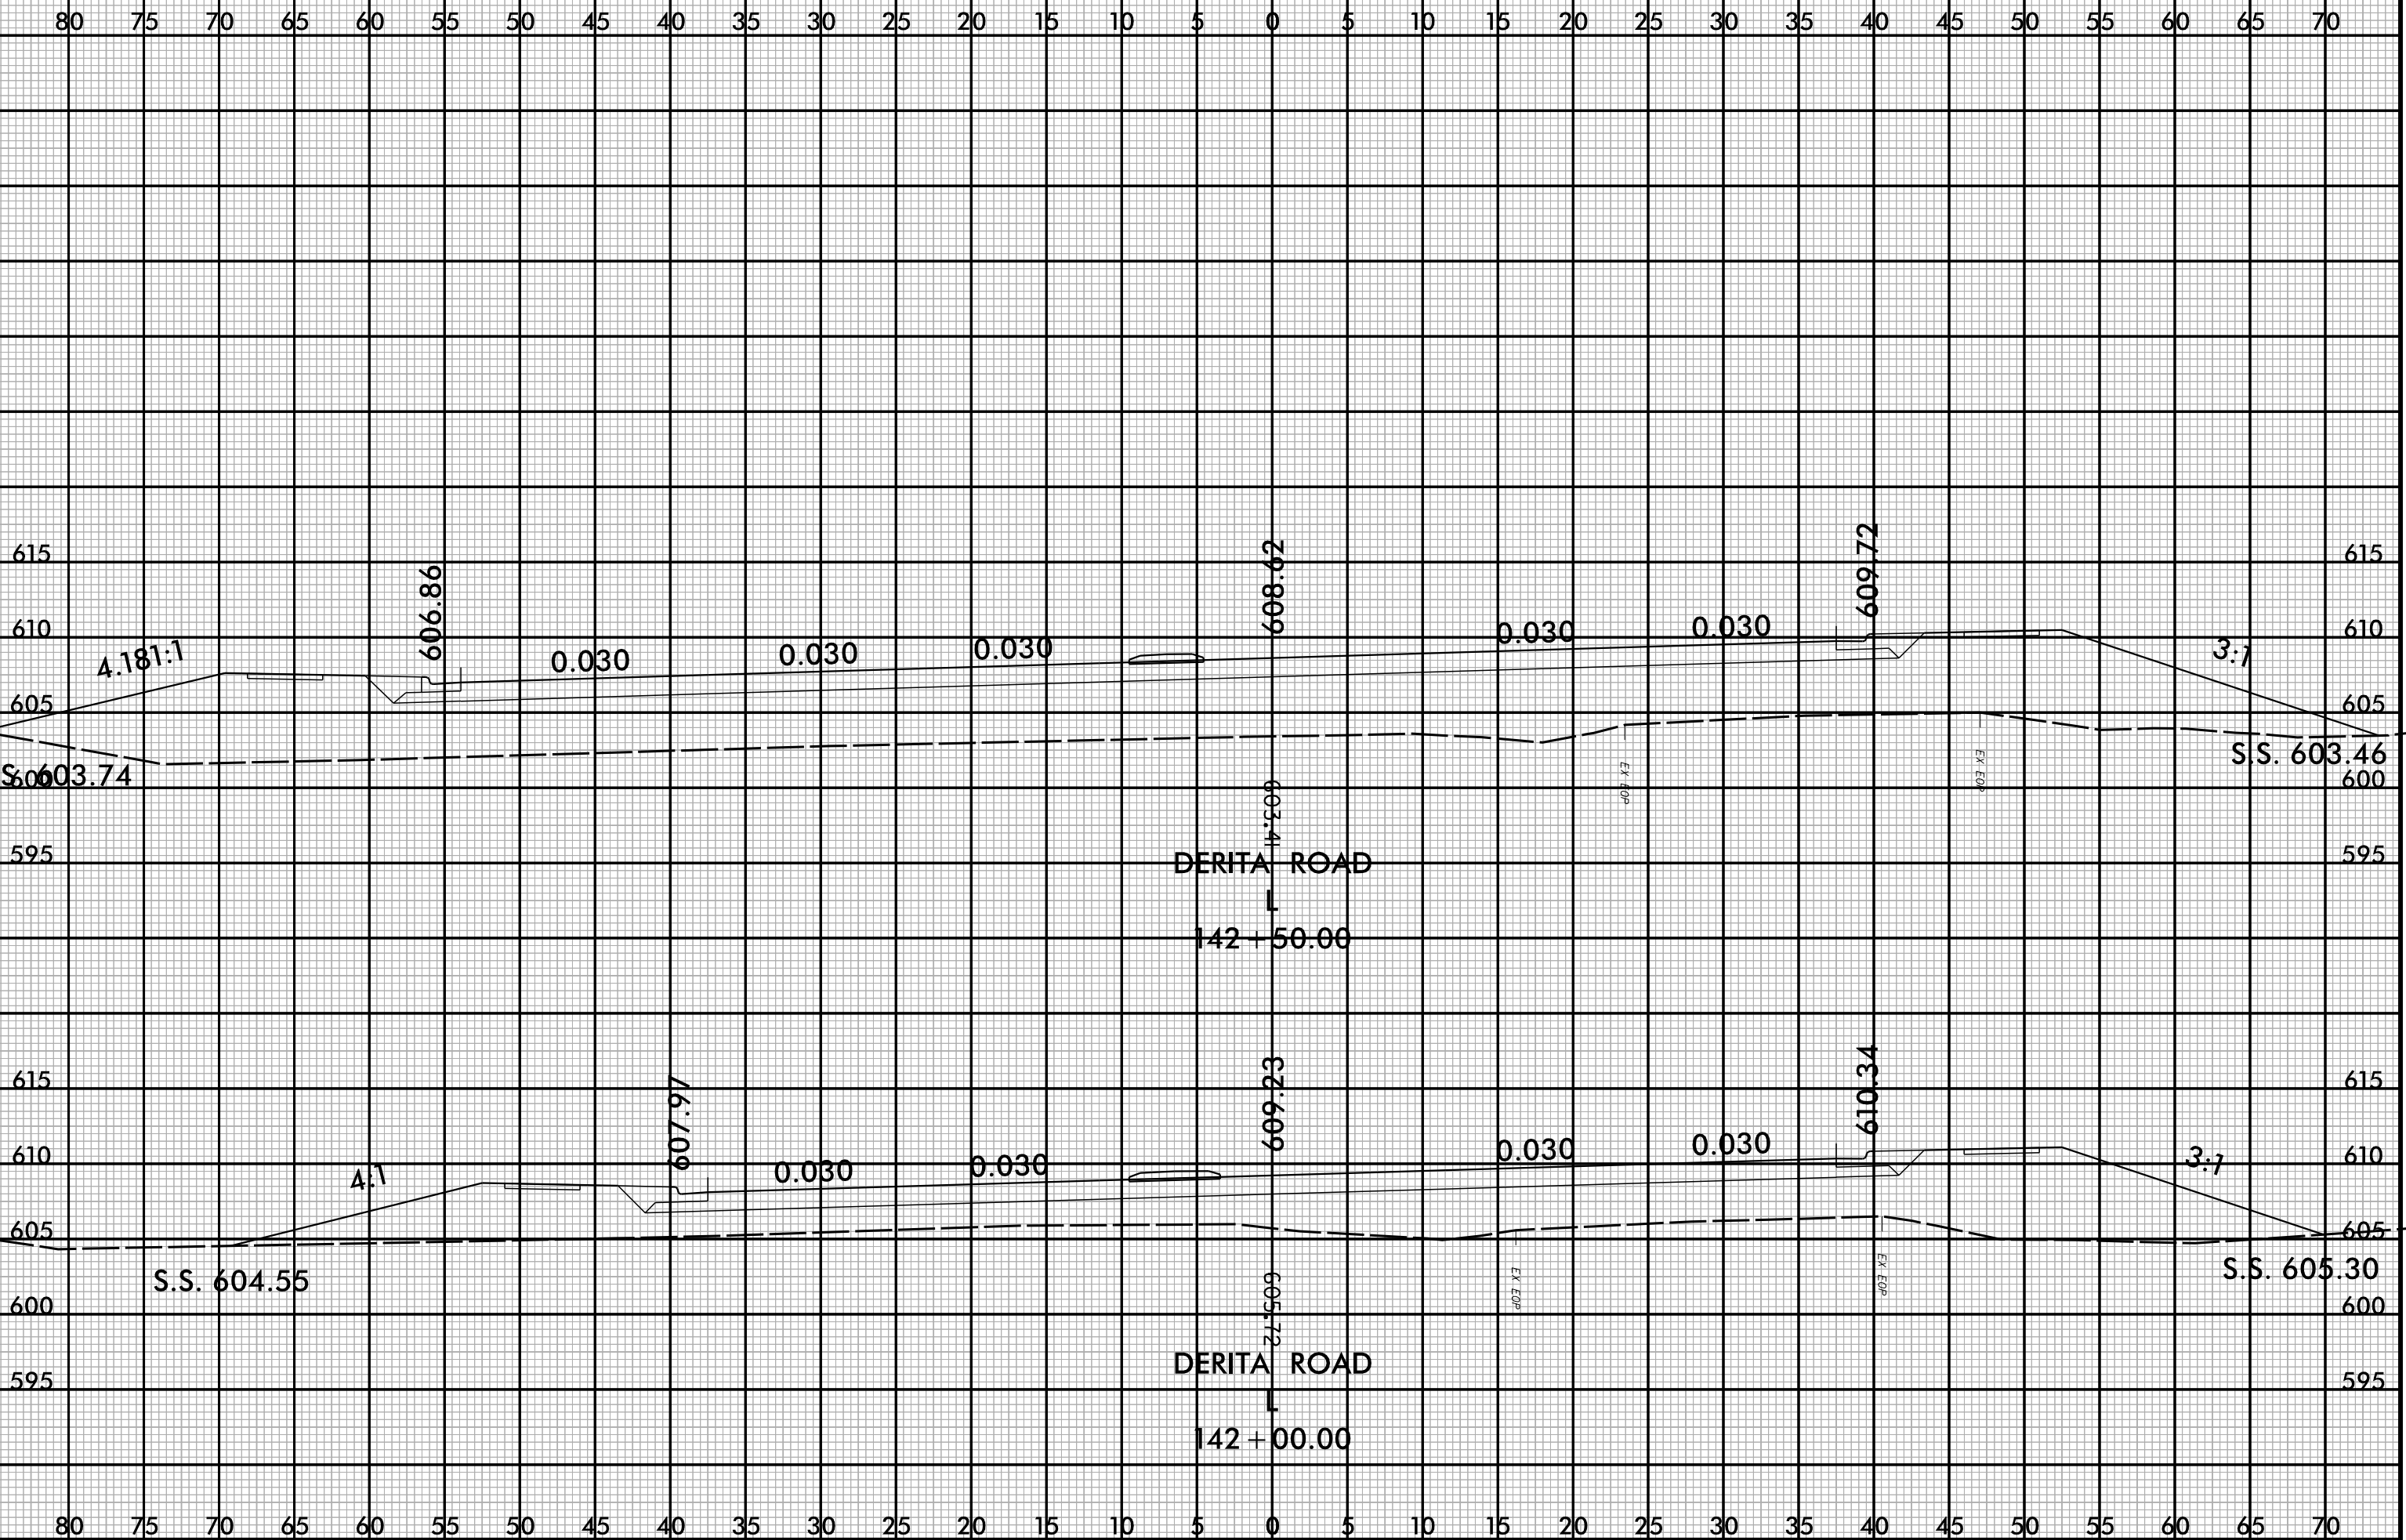


9:27:10 AM
 R:\Roadway\XSC\4910_rdu_xp1.L2.dgn
 scheield


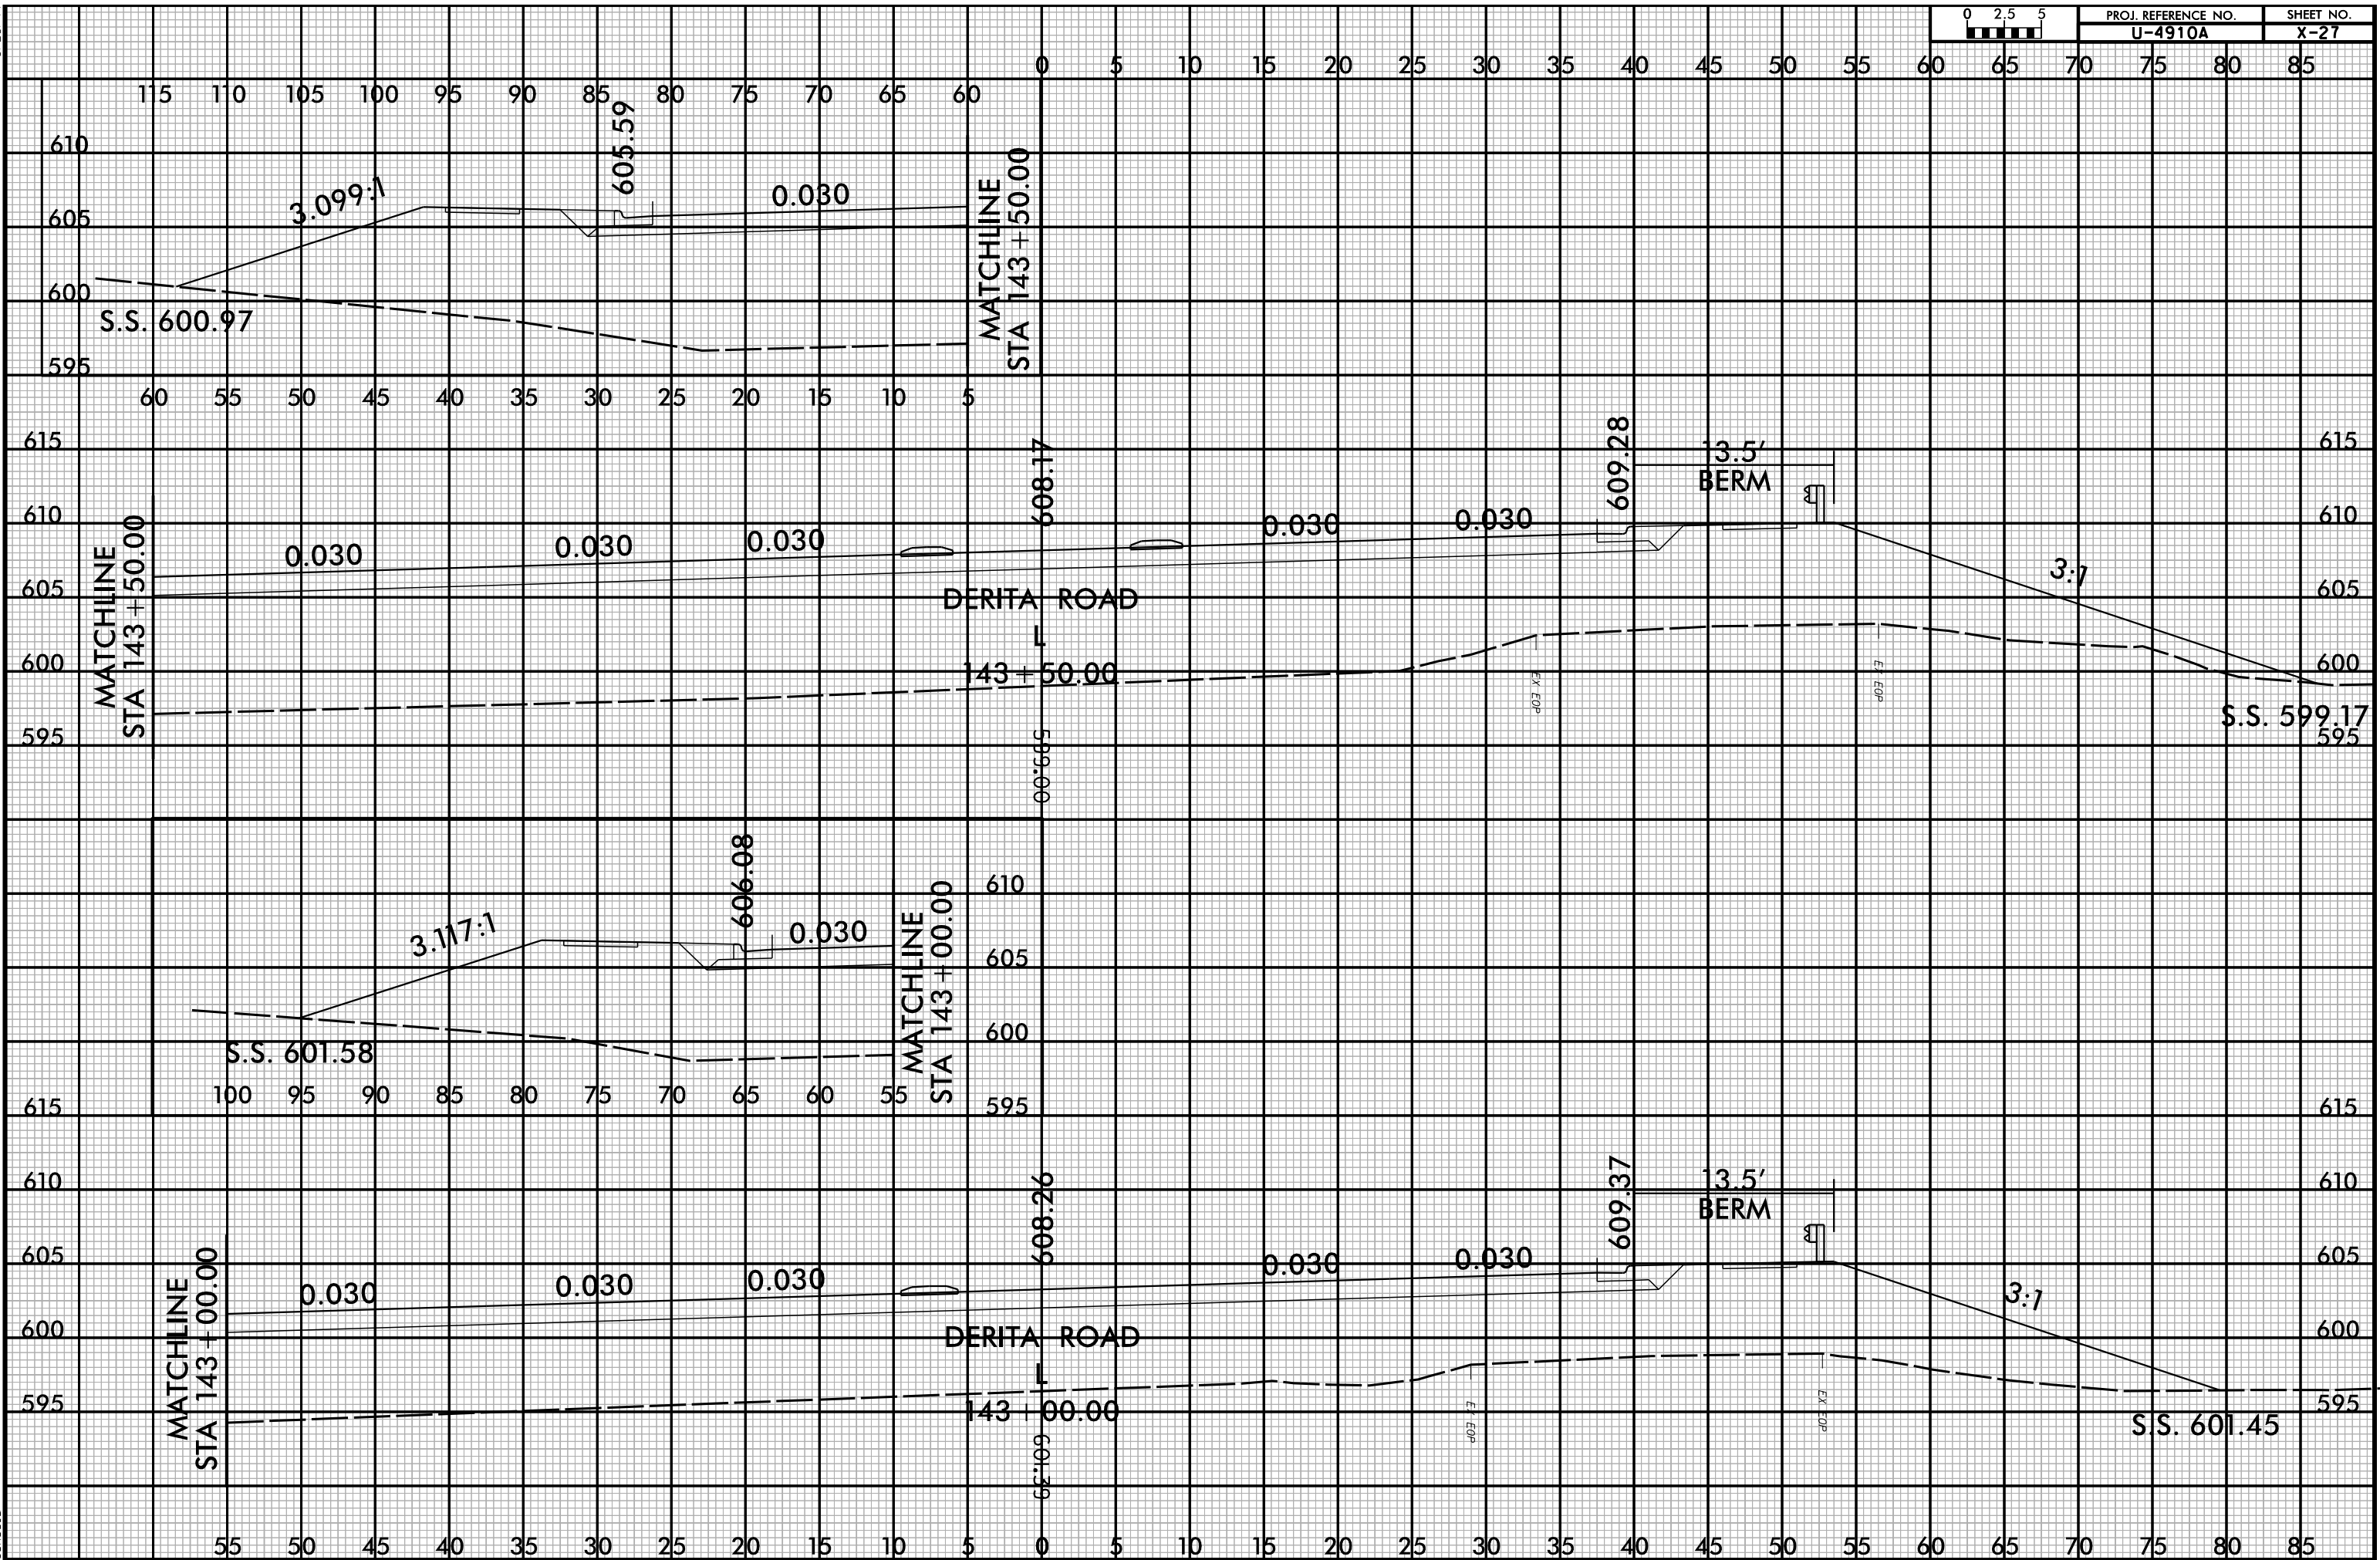


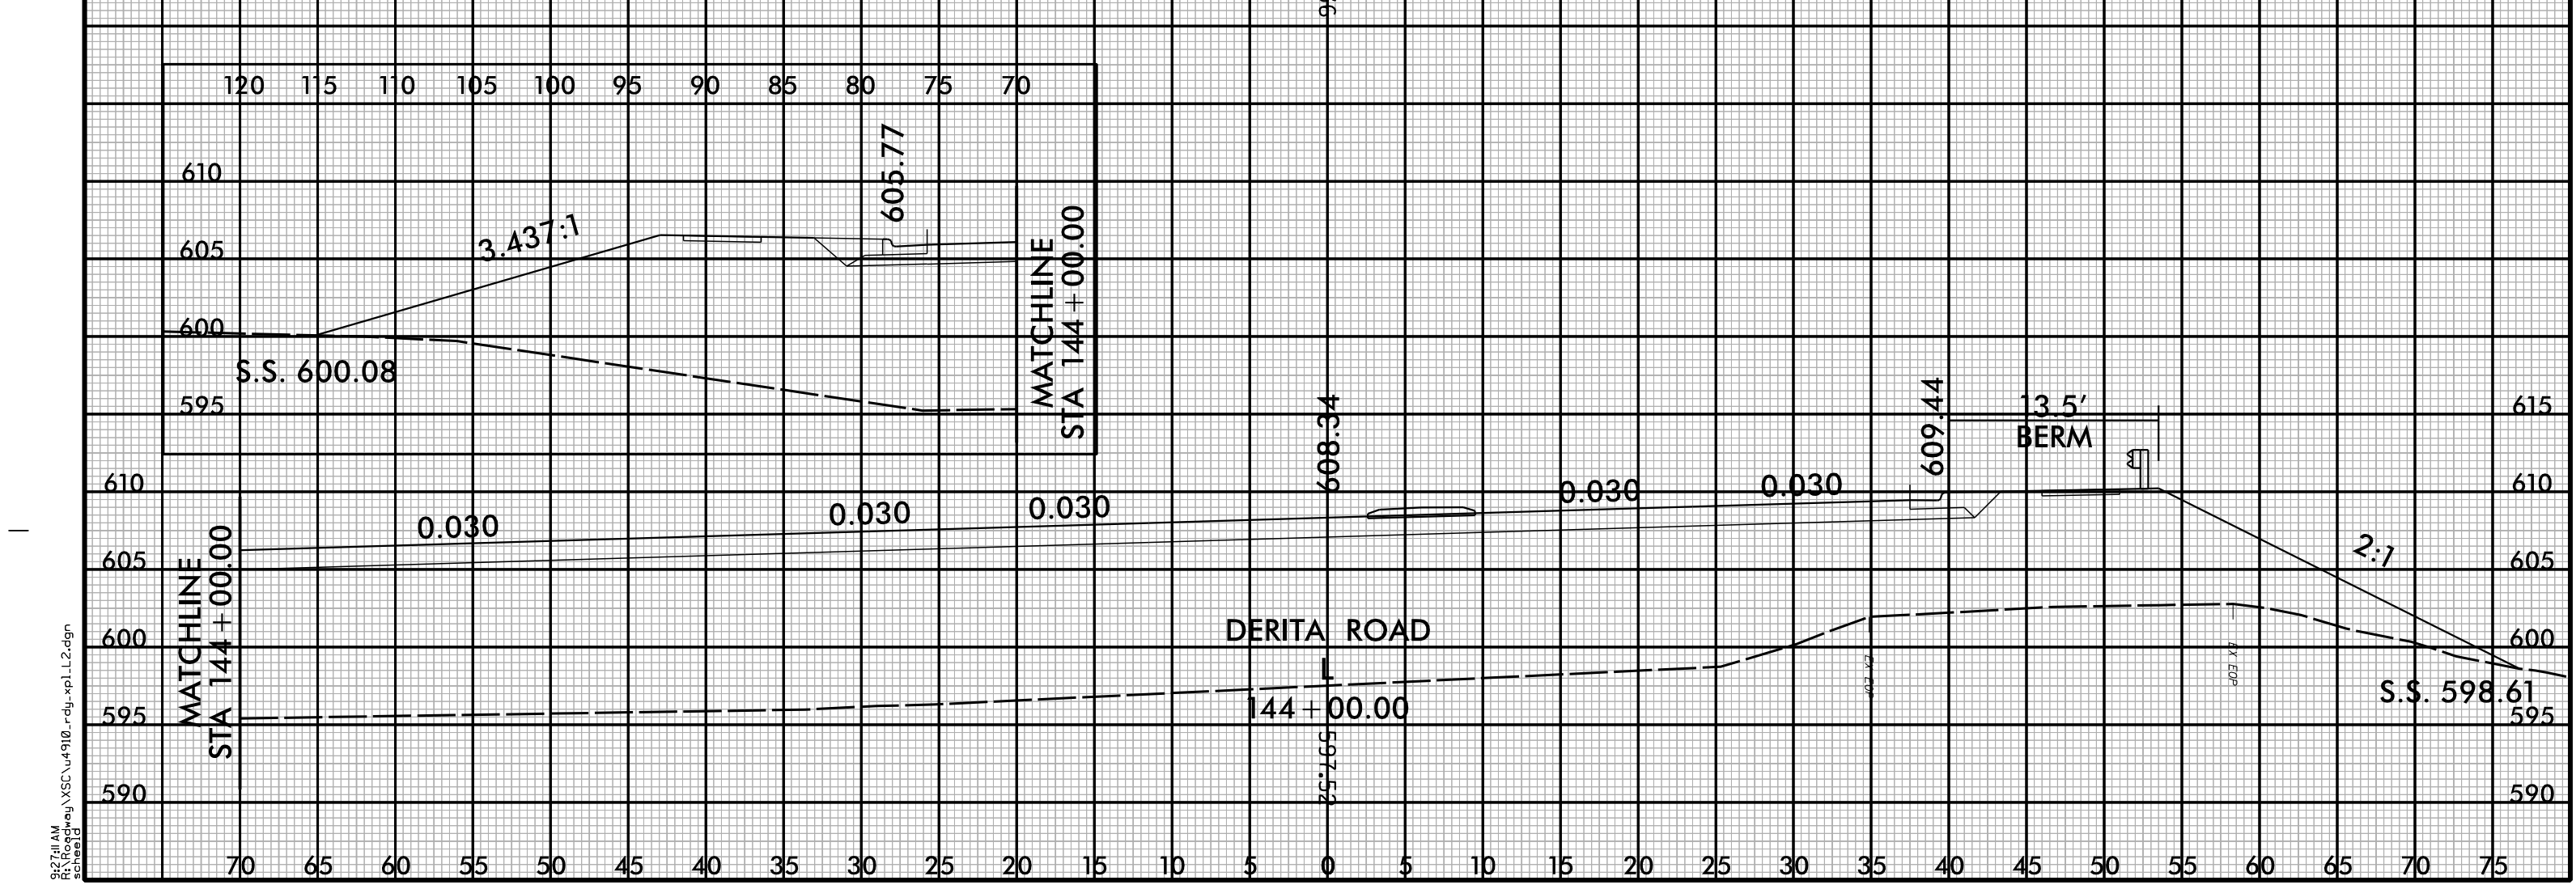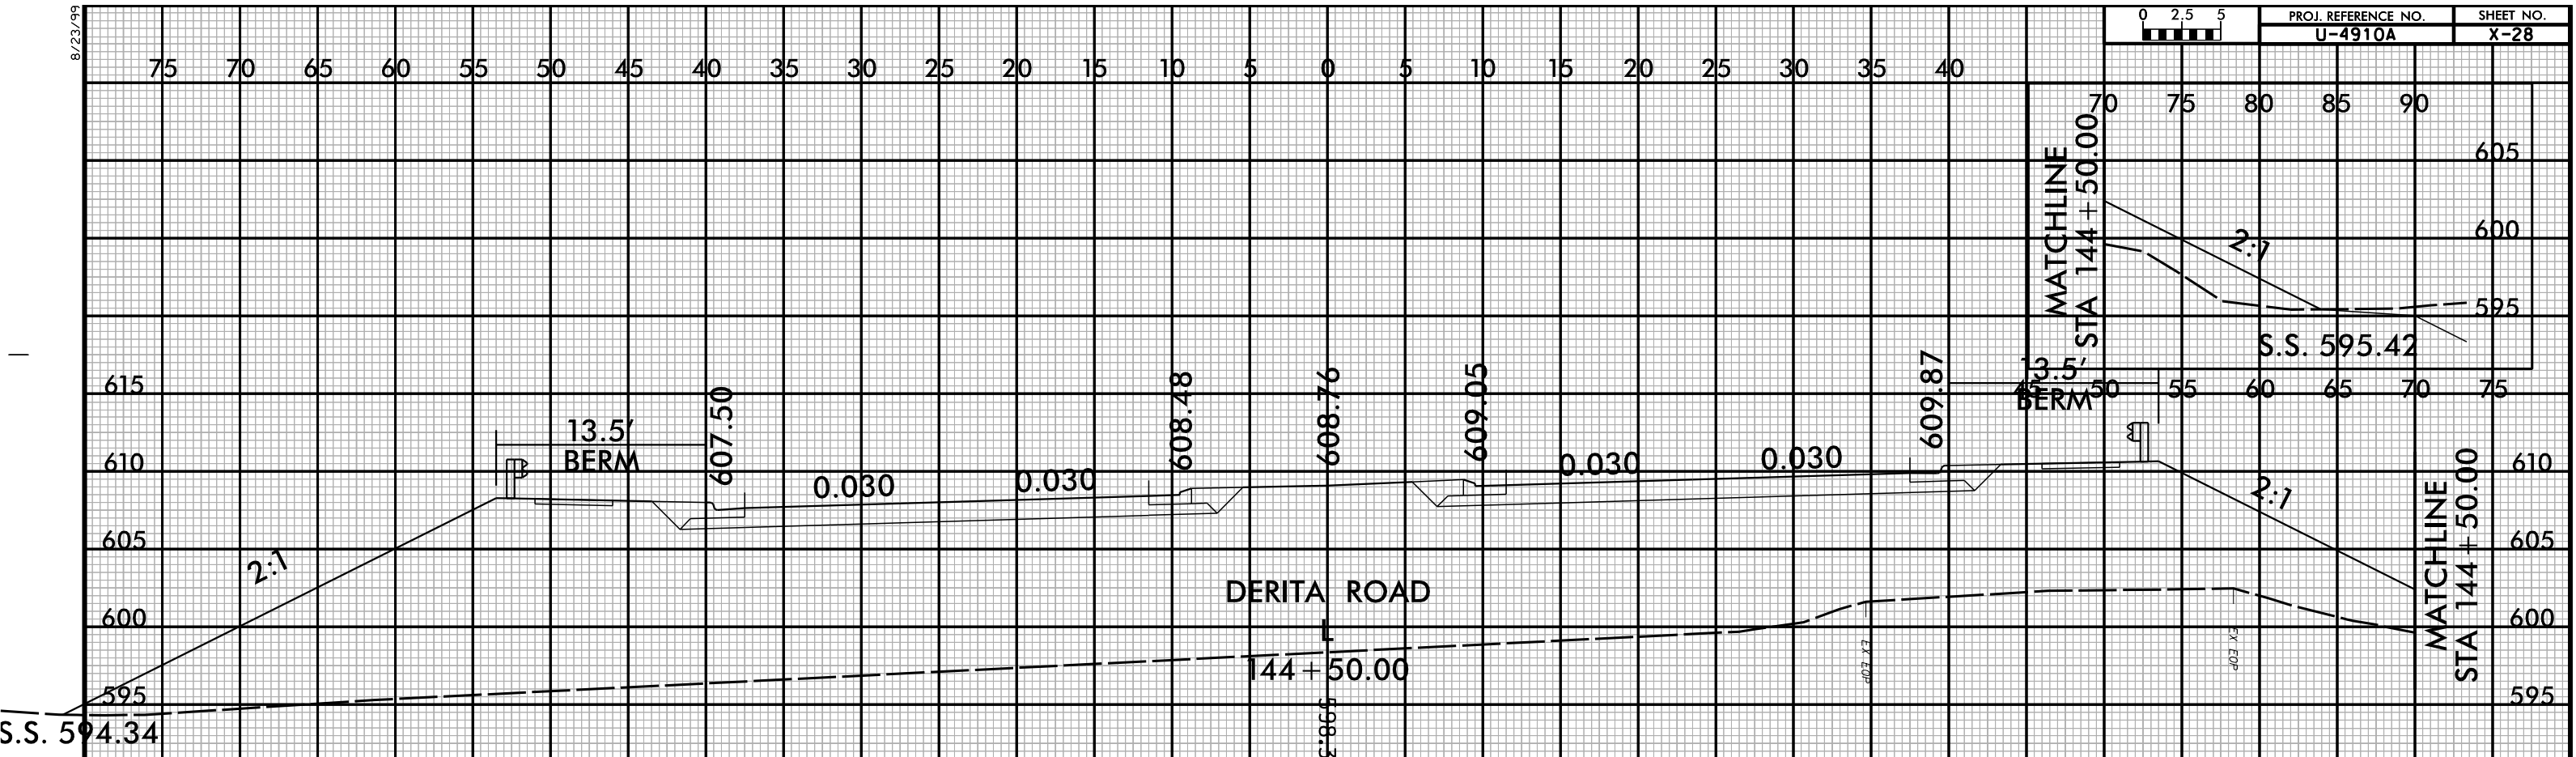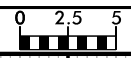

9/27/12 AM
R:\Roadway\XSC\4910_rdu_xp1.L2.dgn
8/23/99

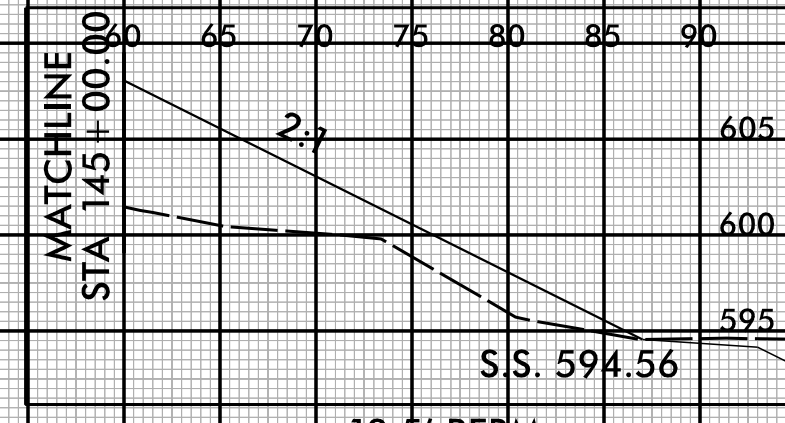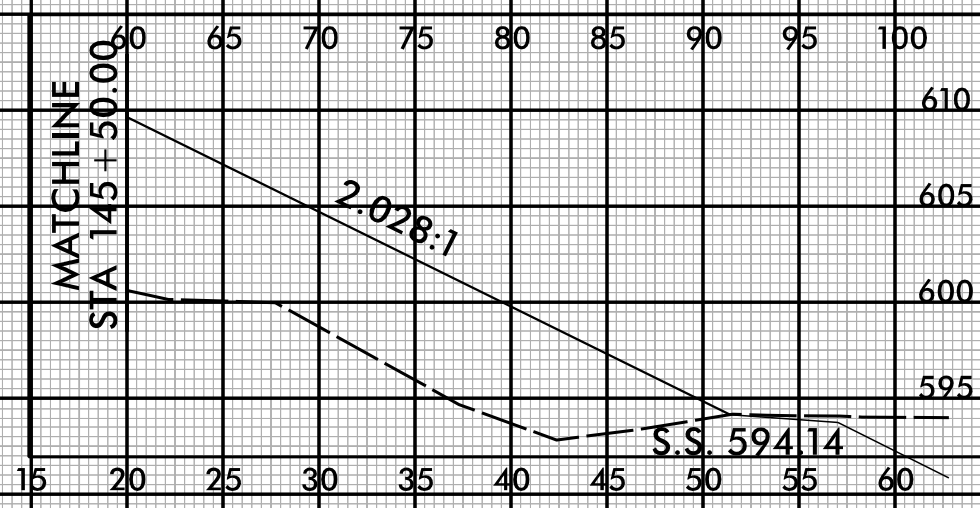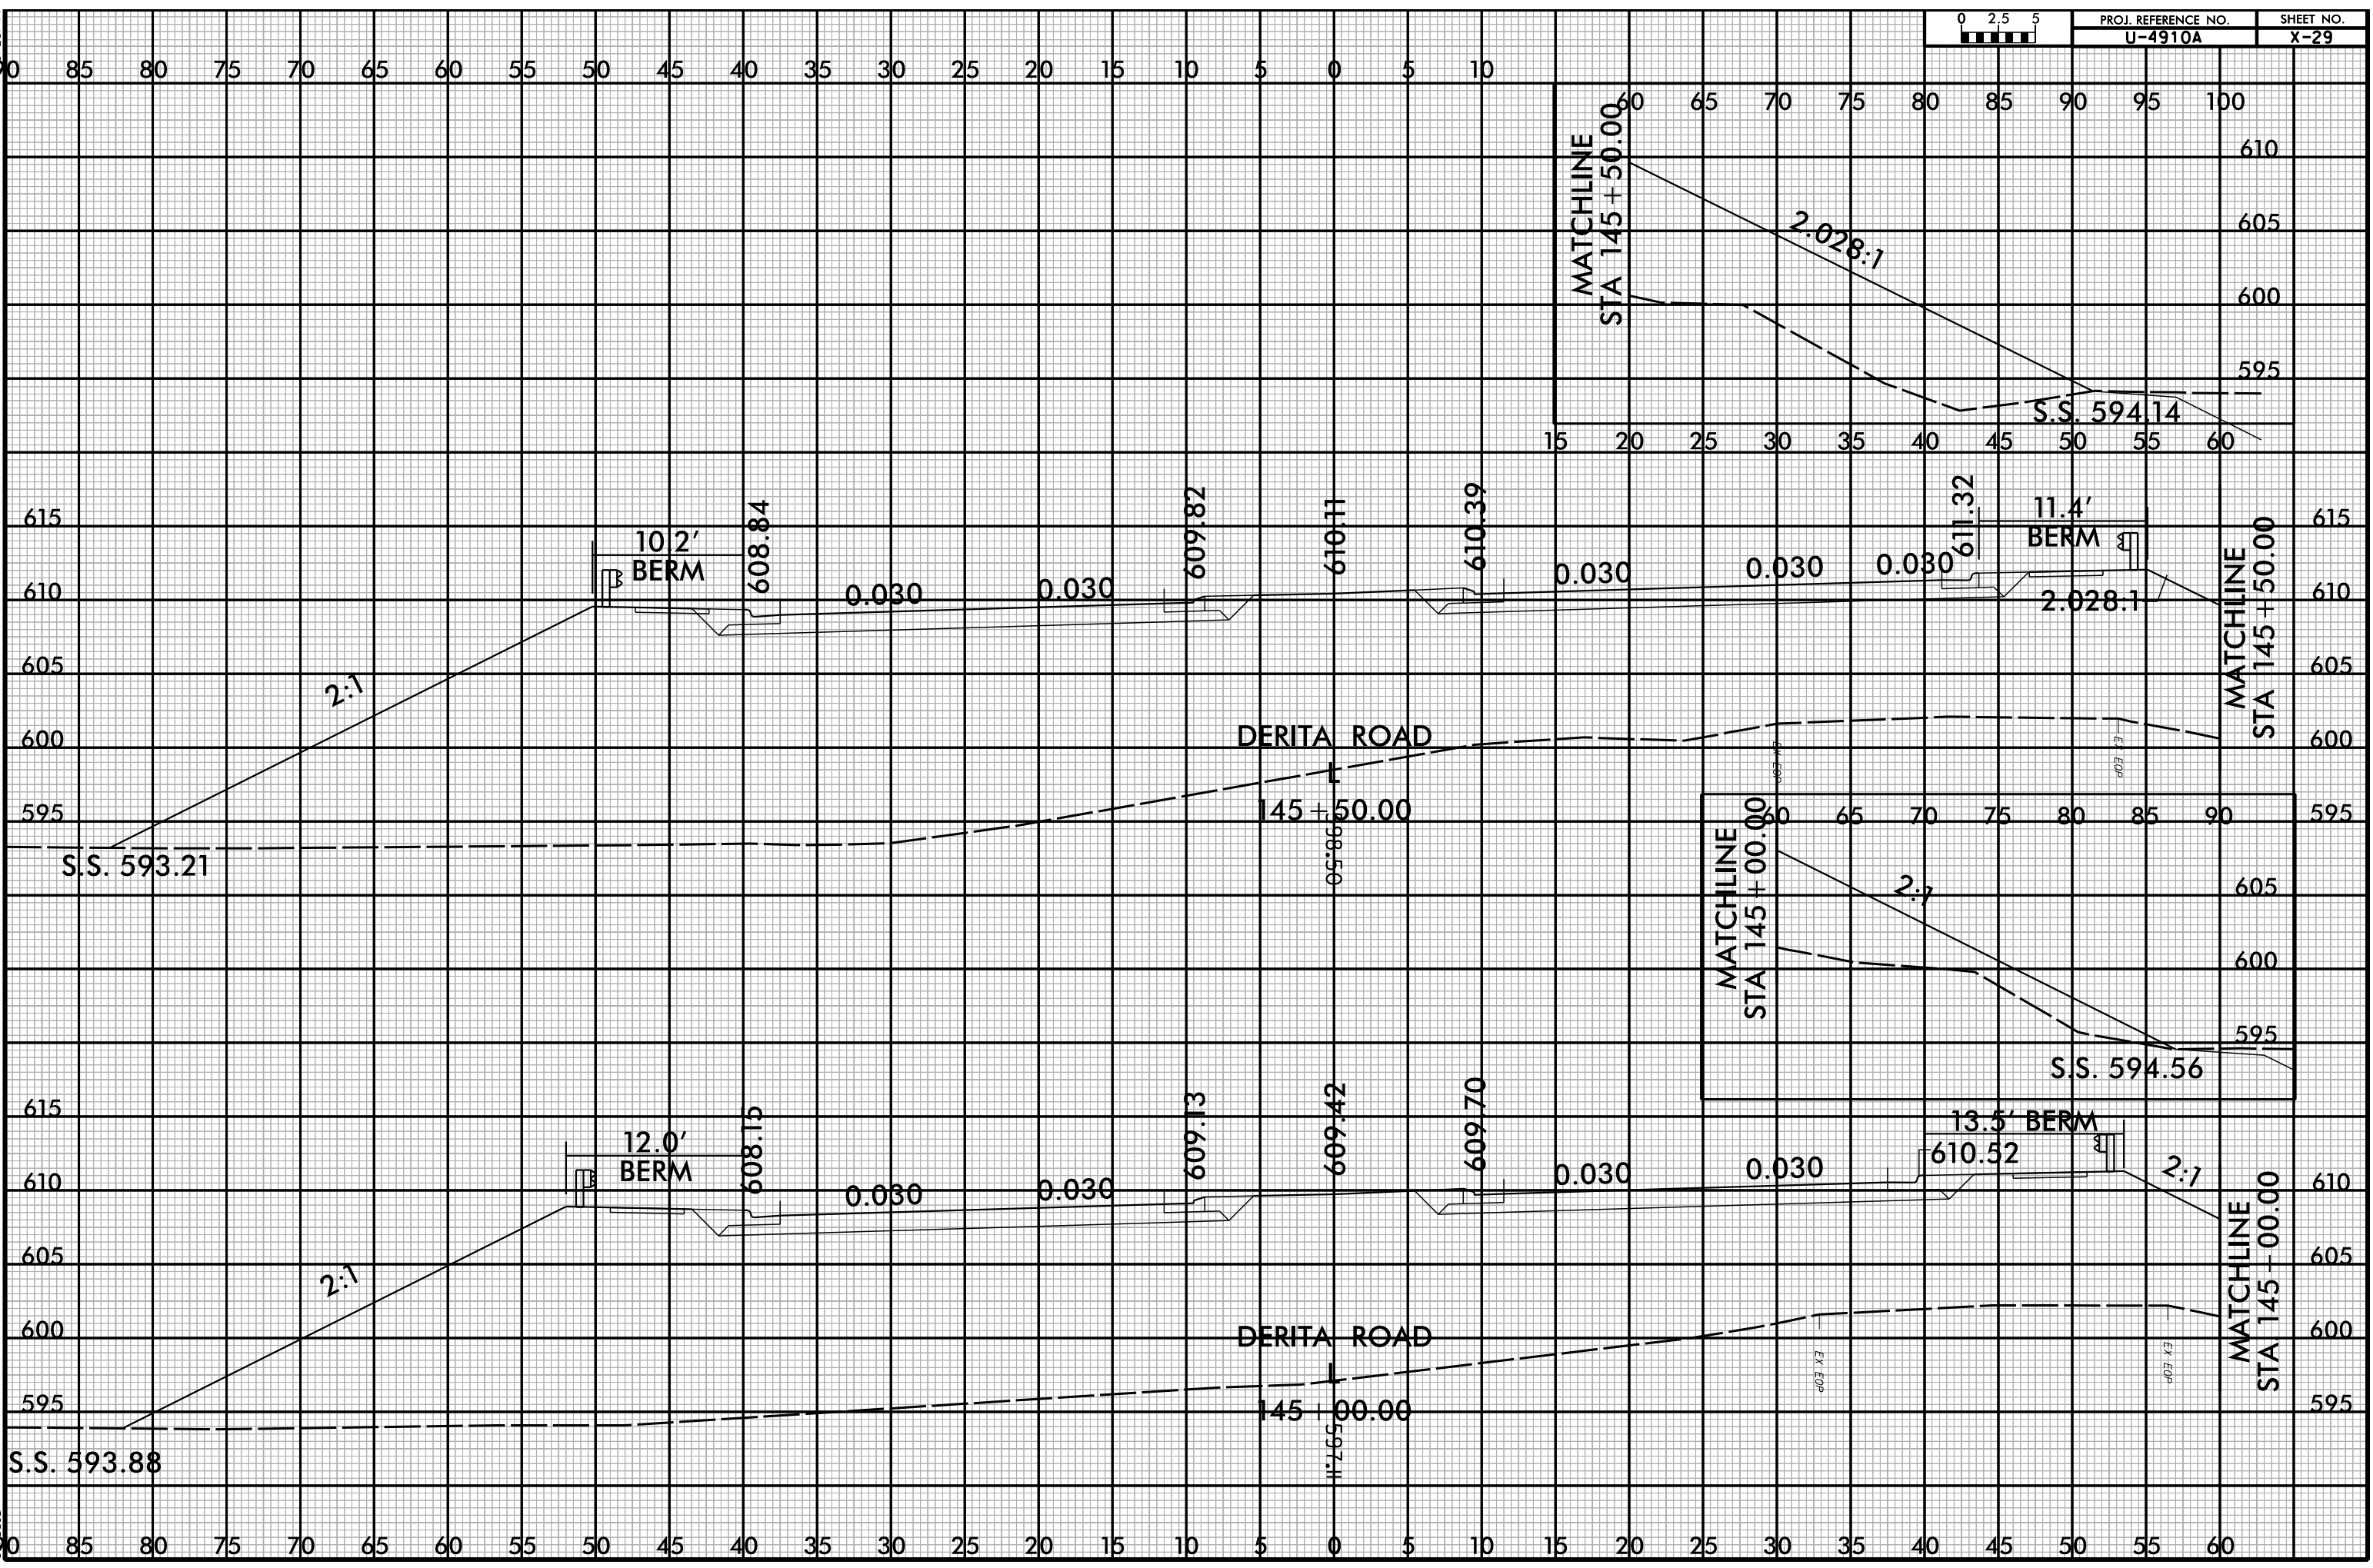



8/23/99

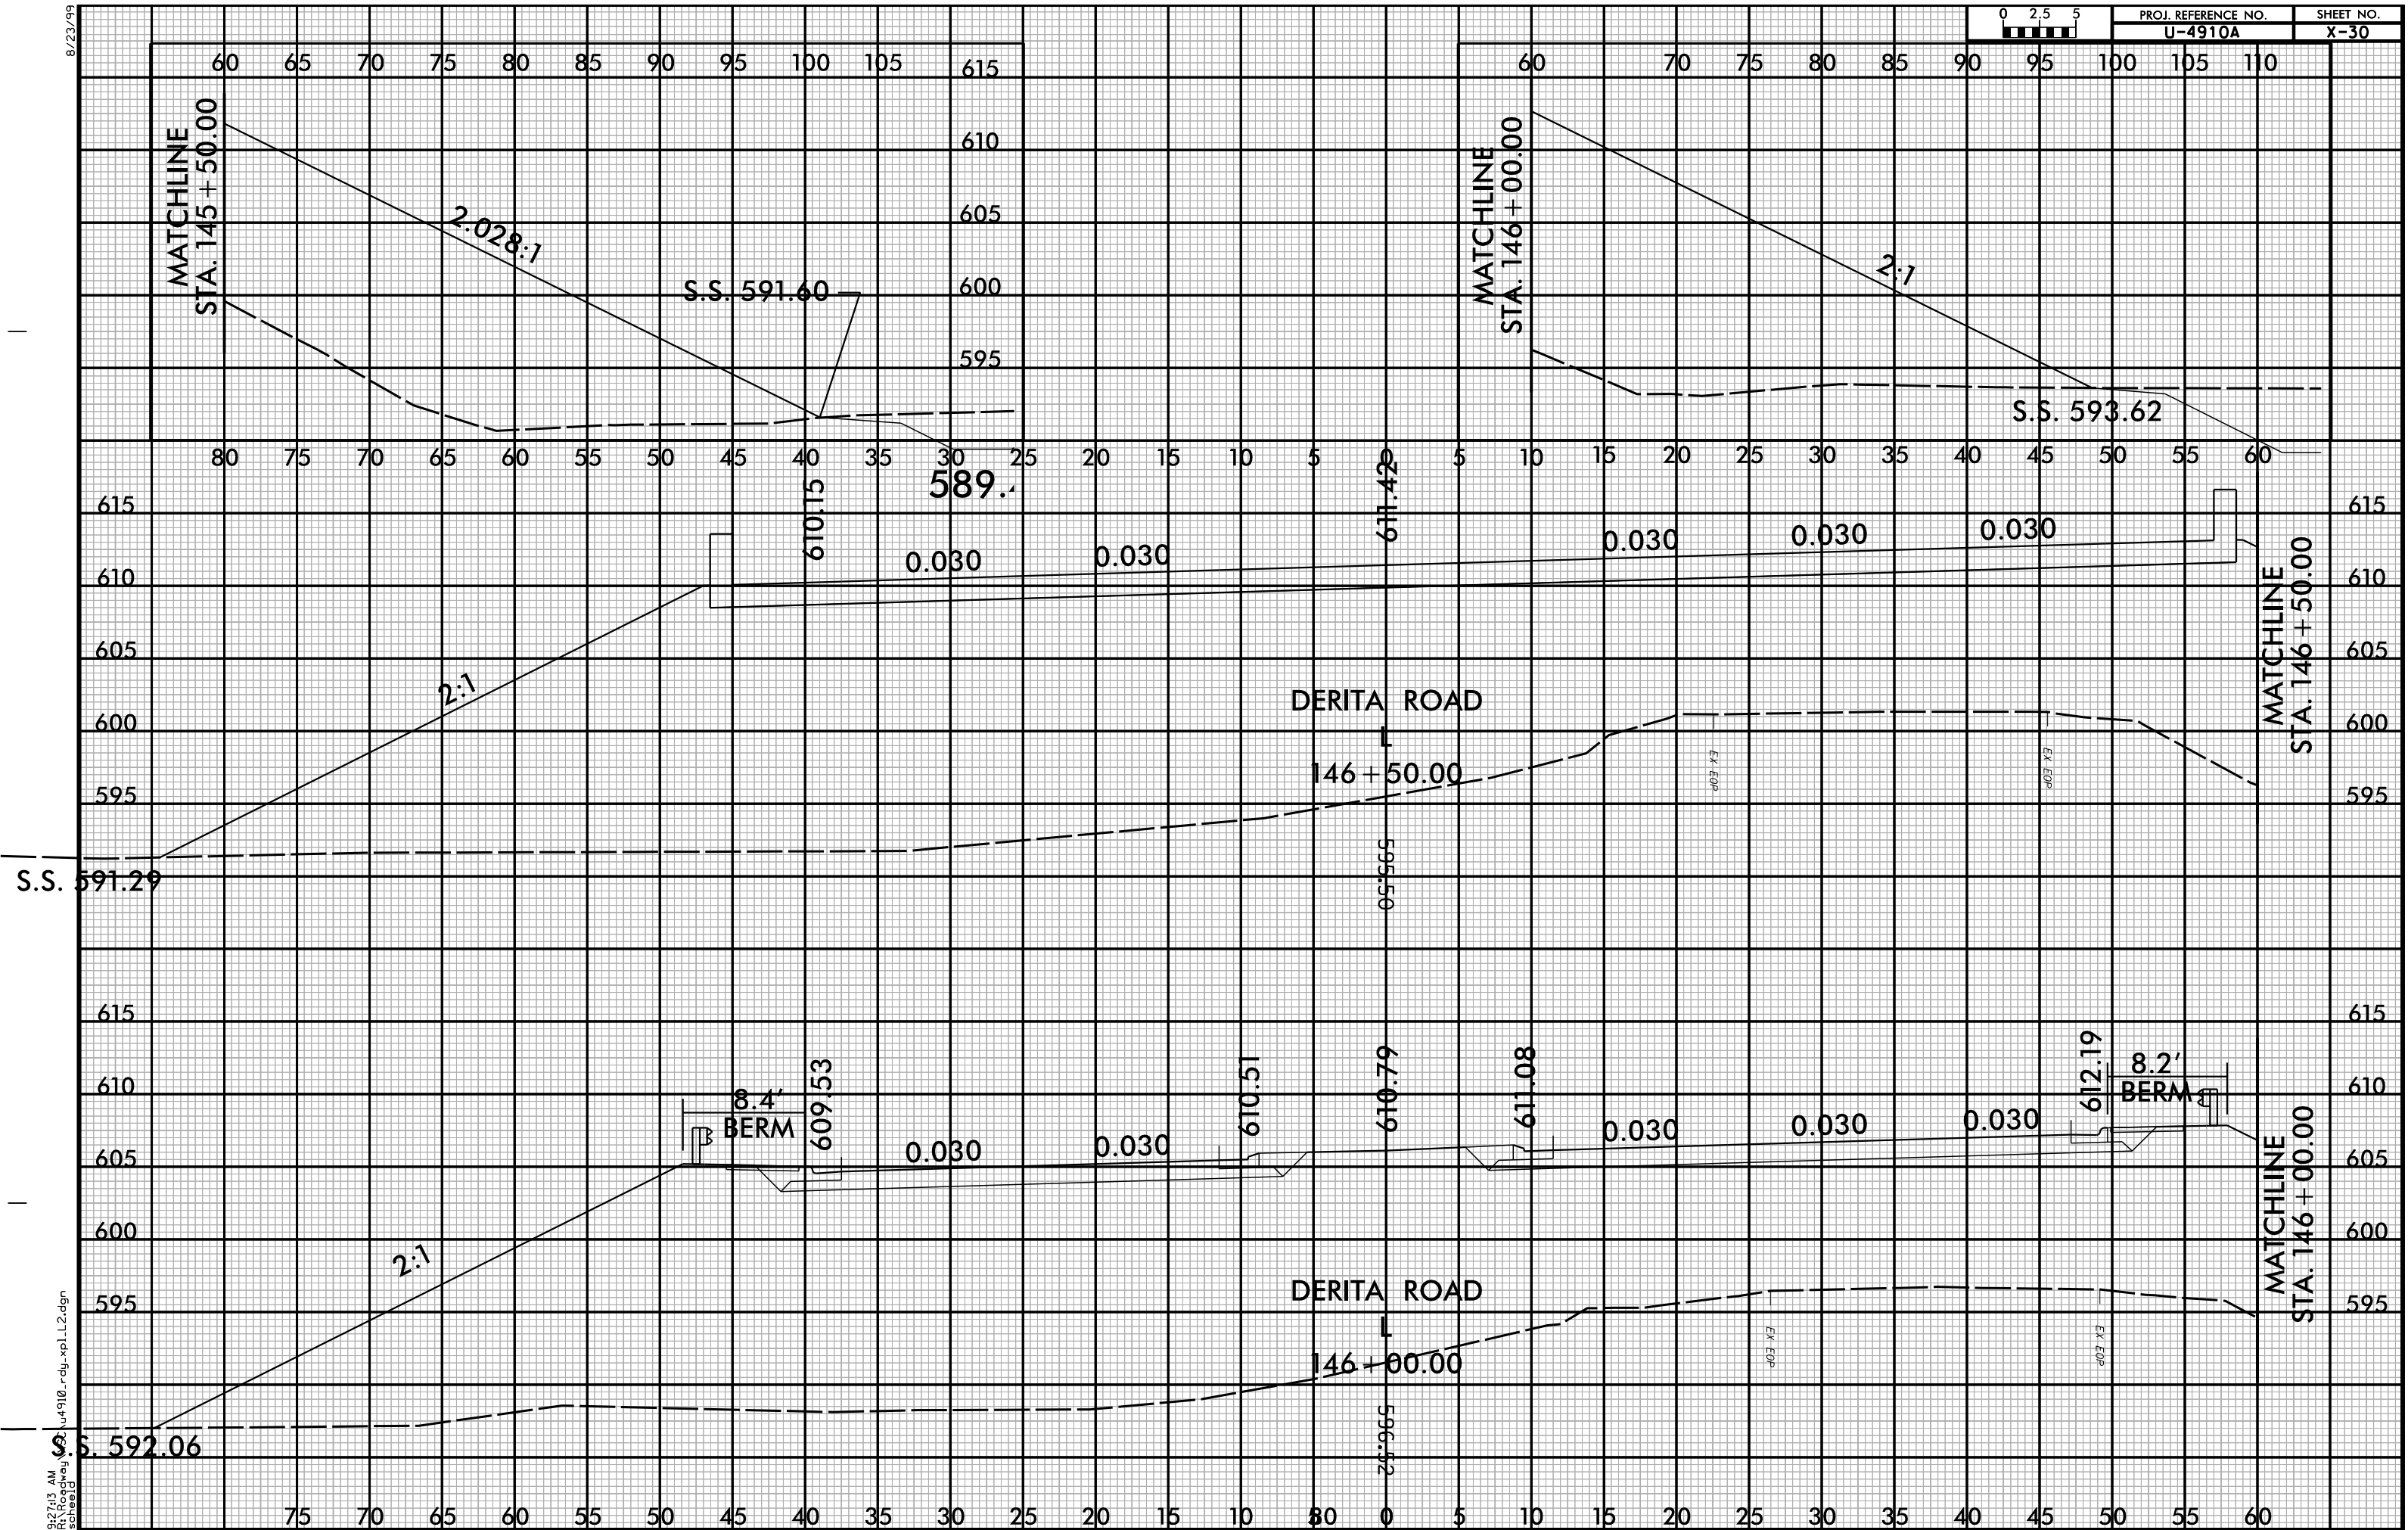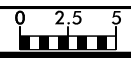


9:27:15 AM
R:\Roadway\4910_rdy_xp1.L2.dgn
scheield





75 70 65 60 55 50 45 40 35 30 25 20 15 10 5 0 5 10 15 20 25 30 35 40 45 50 55 60 65 70 75

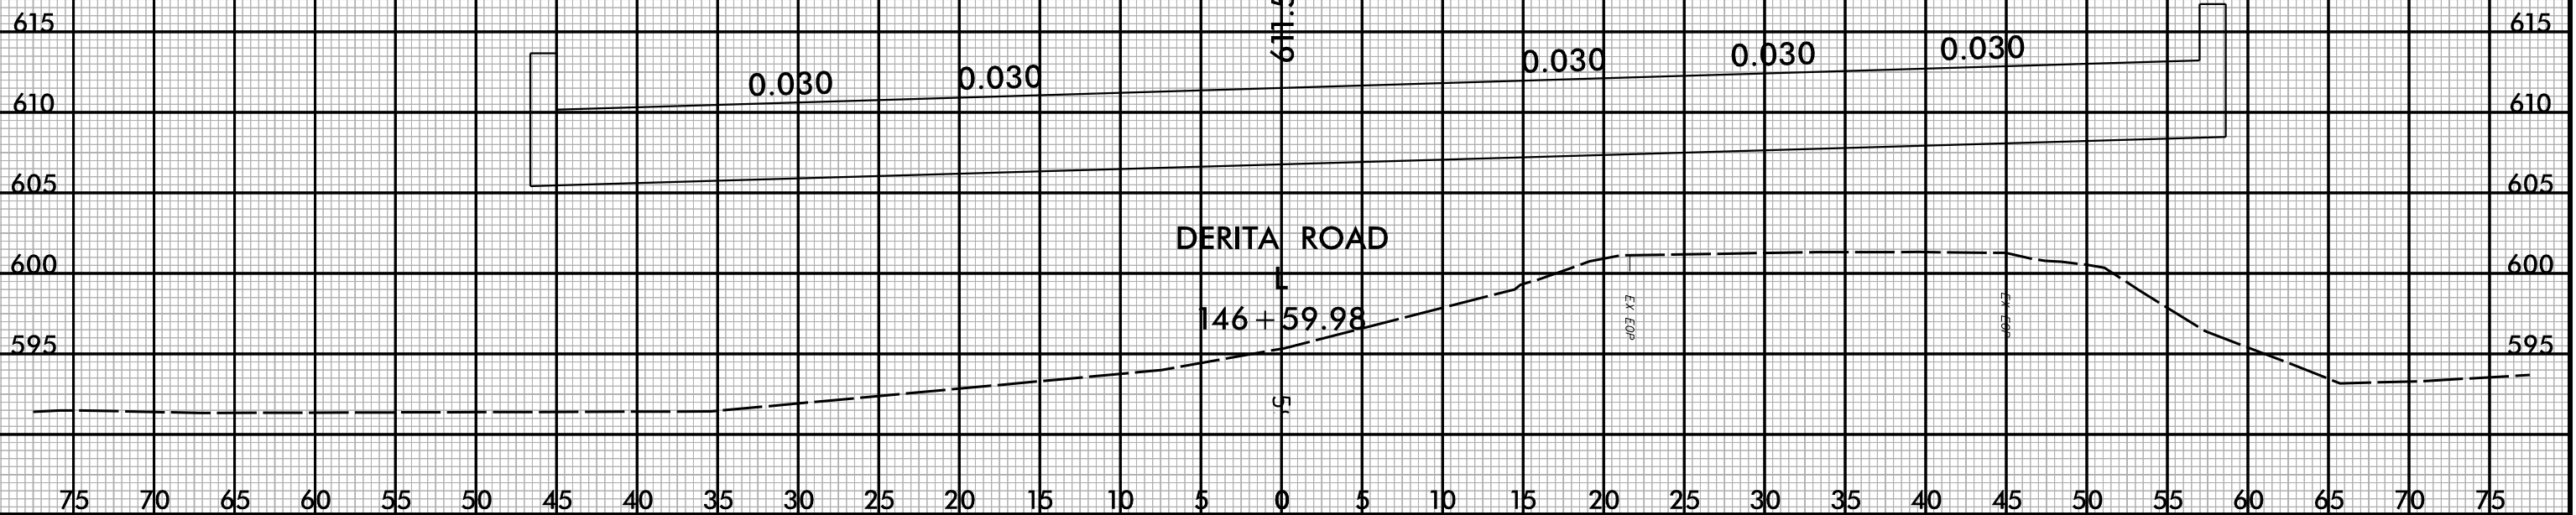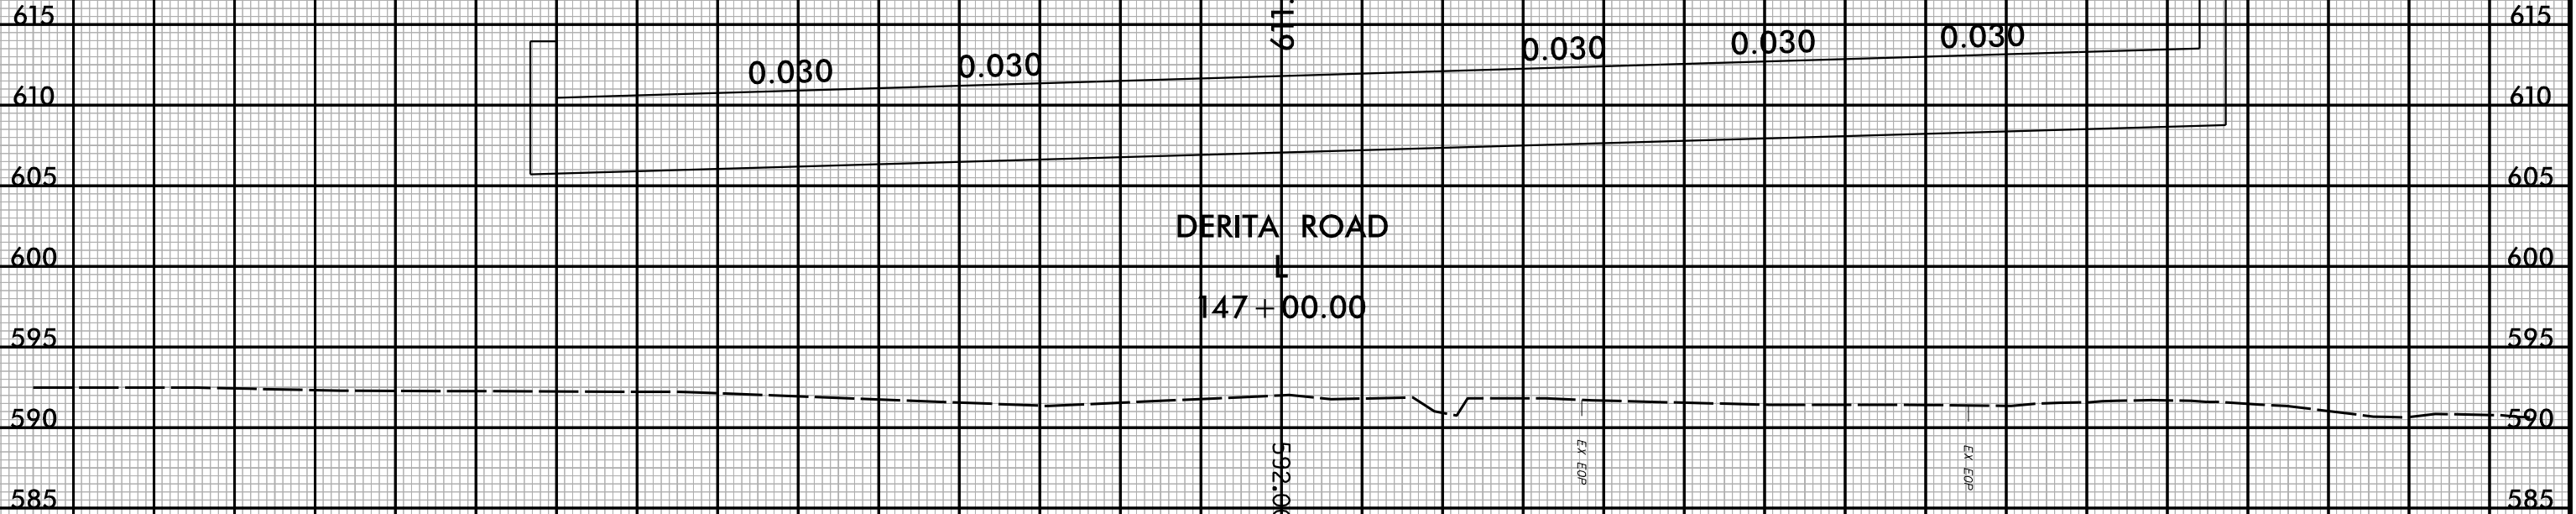

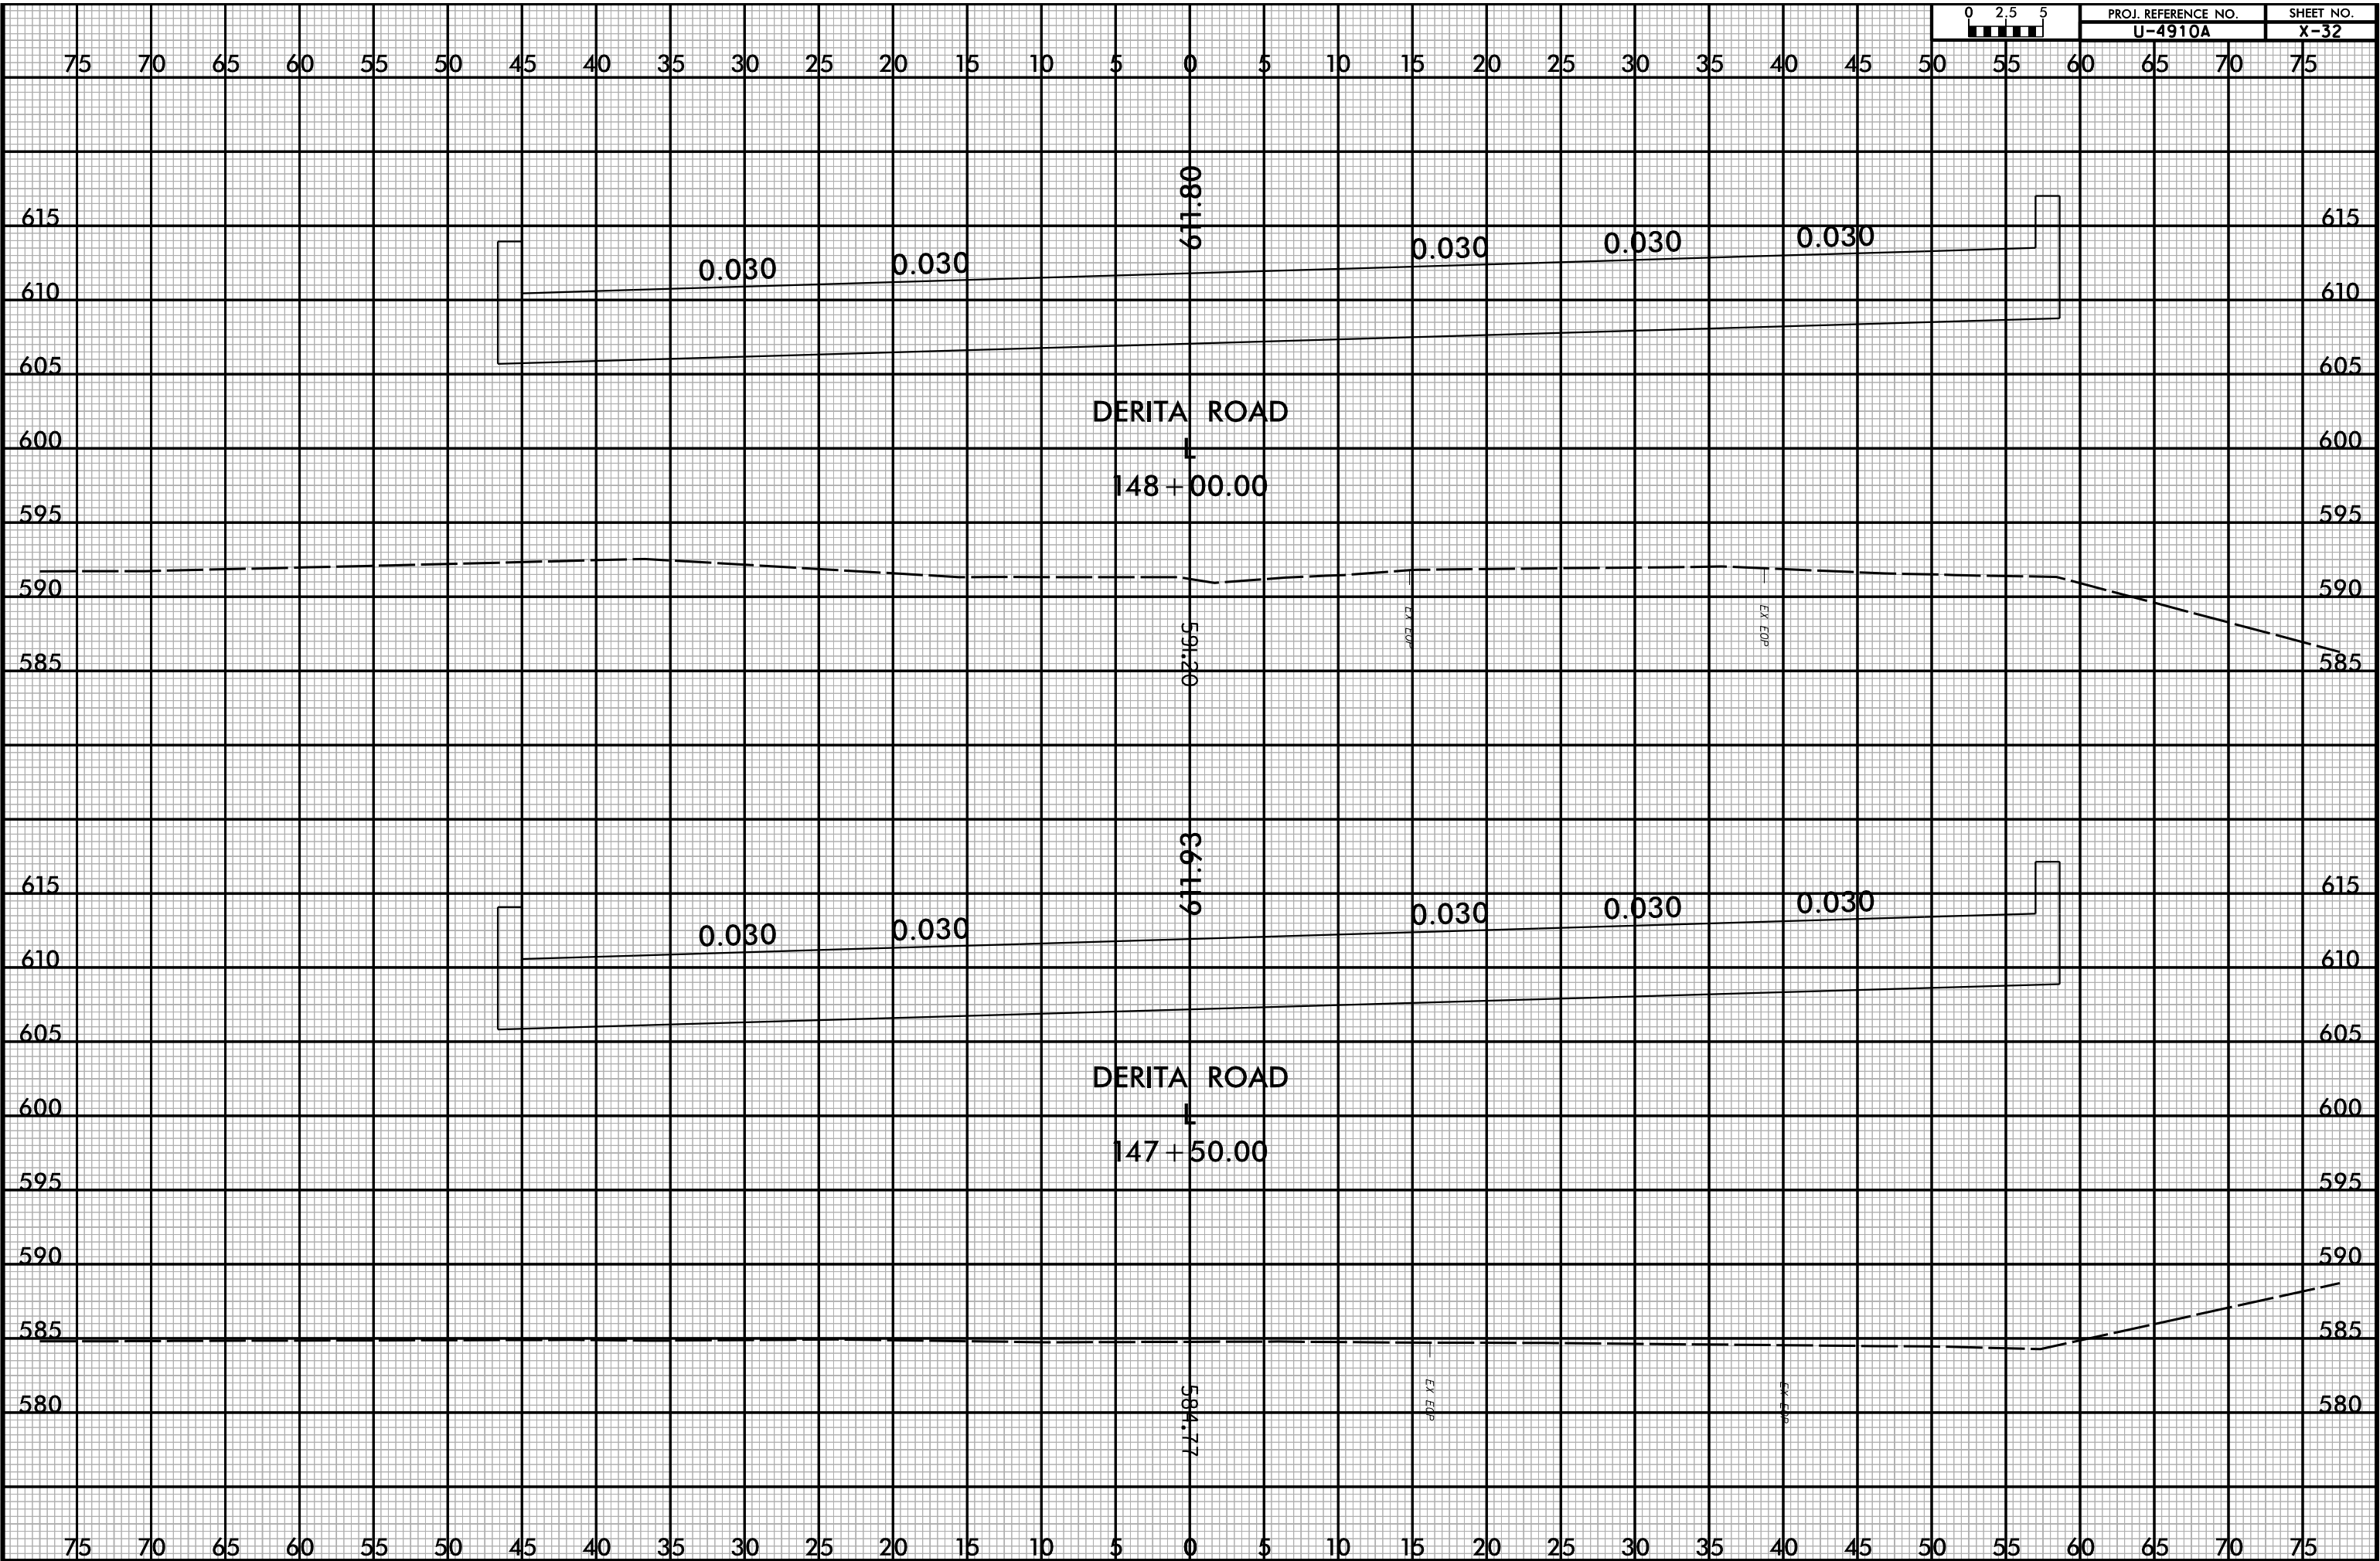





75 70 65 60 55 50 45 40 35 30 25 20 15 10 5 0 5 10 15 20 25 30 35 40 45 50 55 60 65 70 75

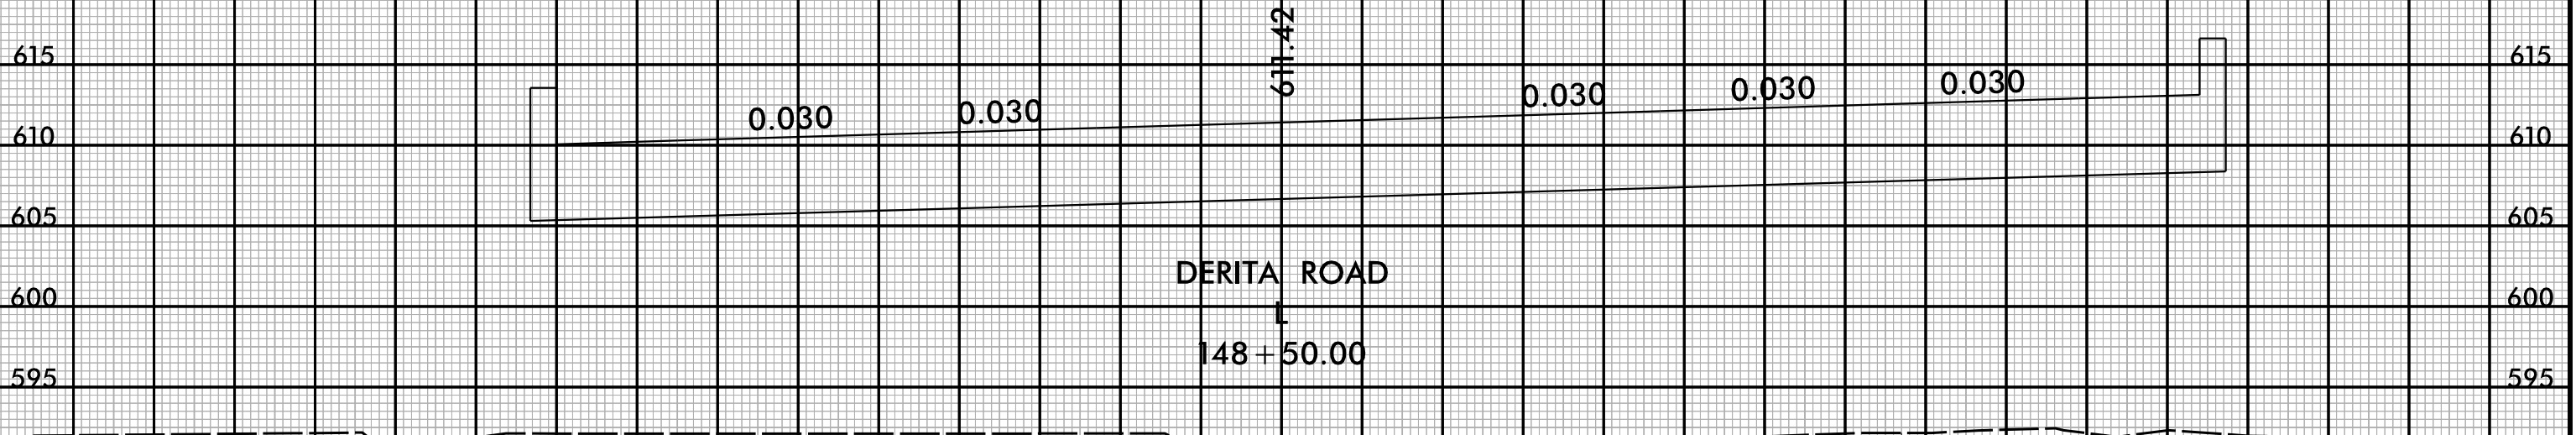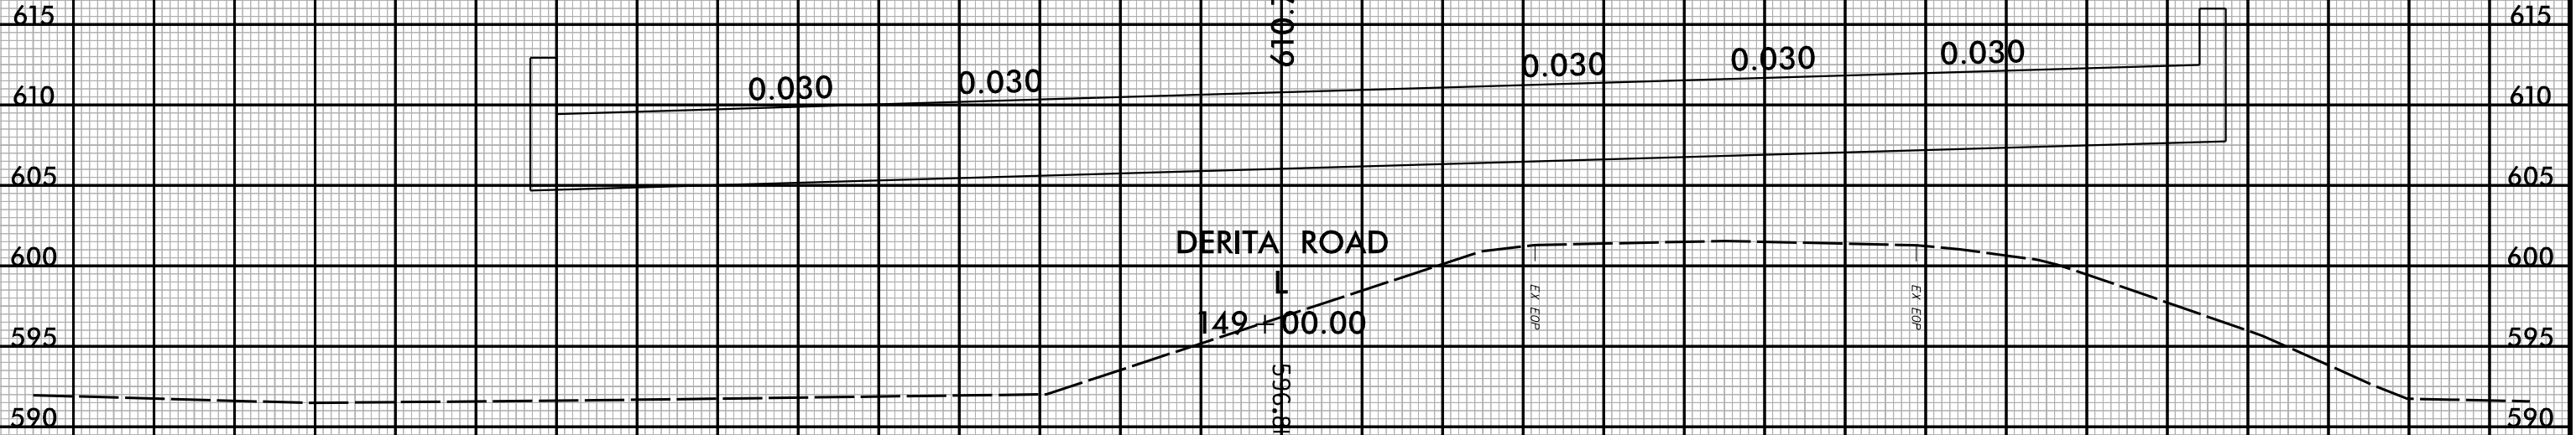


75 70 65 60 55 50 45 40 35 30 25 20 15 10 5 0 5 10 15 20 25 30 35 40 45 50 55 60 65 70 75



8/23/99

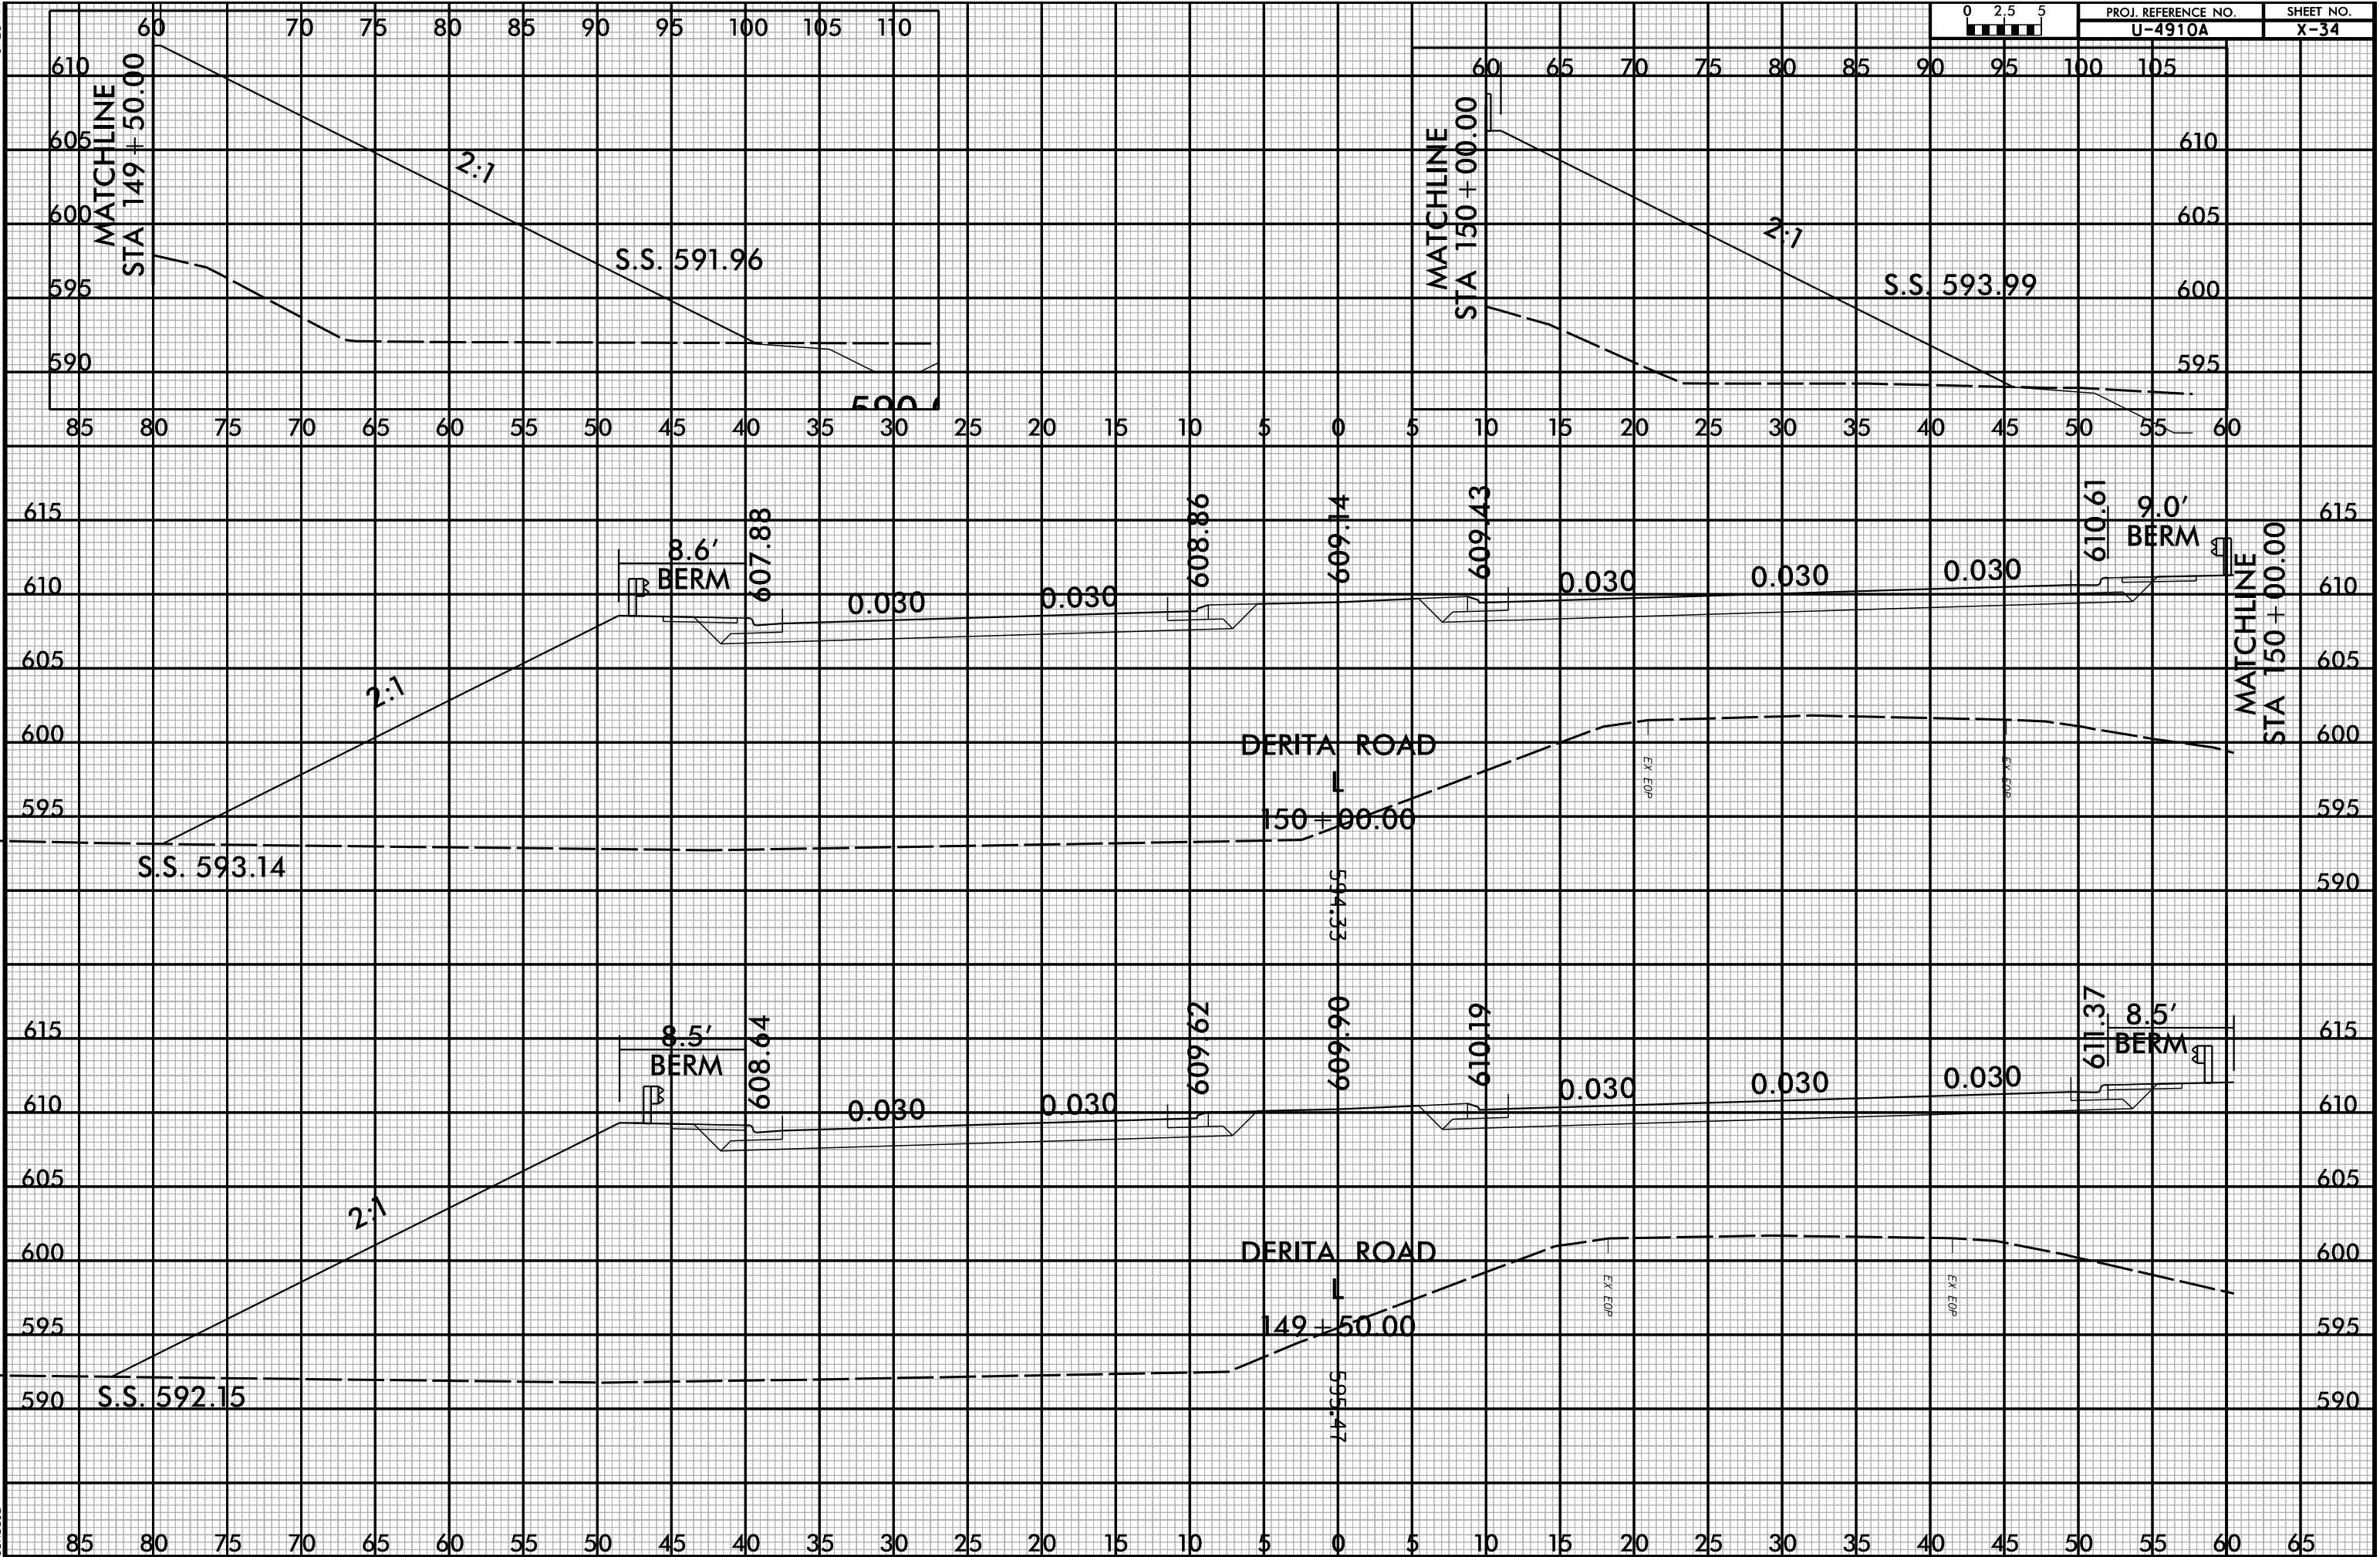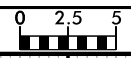

9:27:15 AM
 R:\Roadway\XSC\4910_rdy-pl.L2.dgn
 scheeld

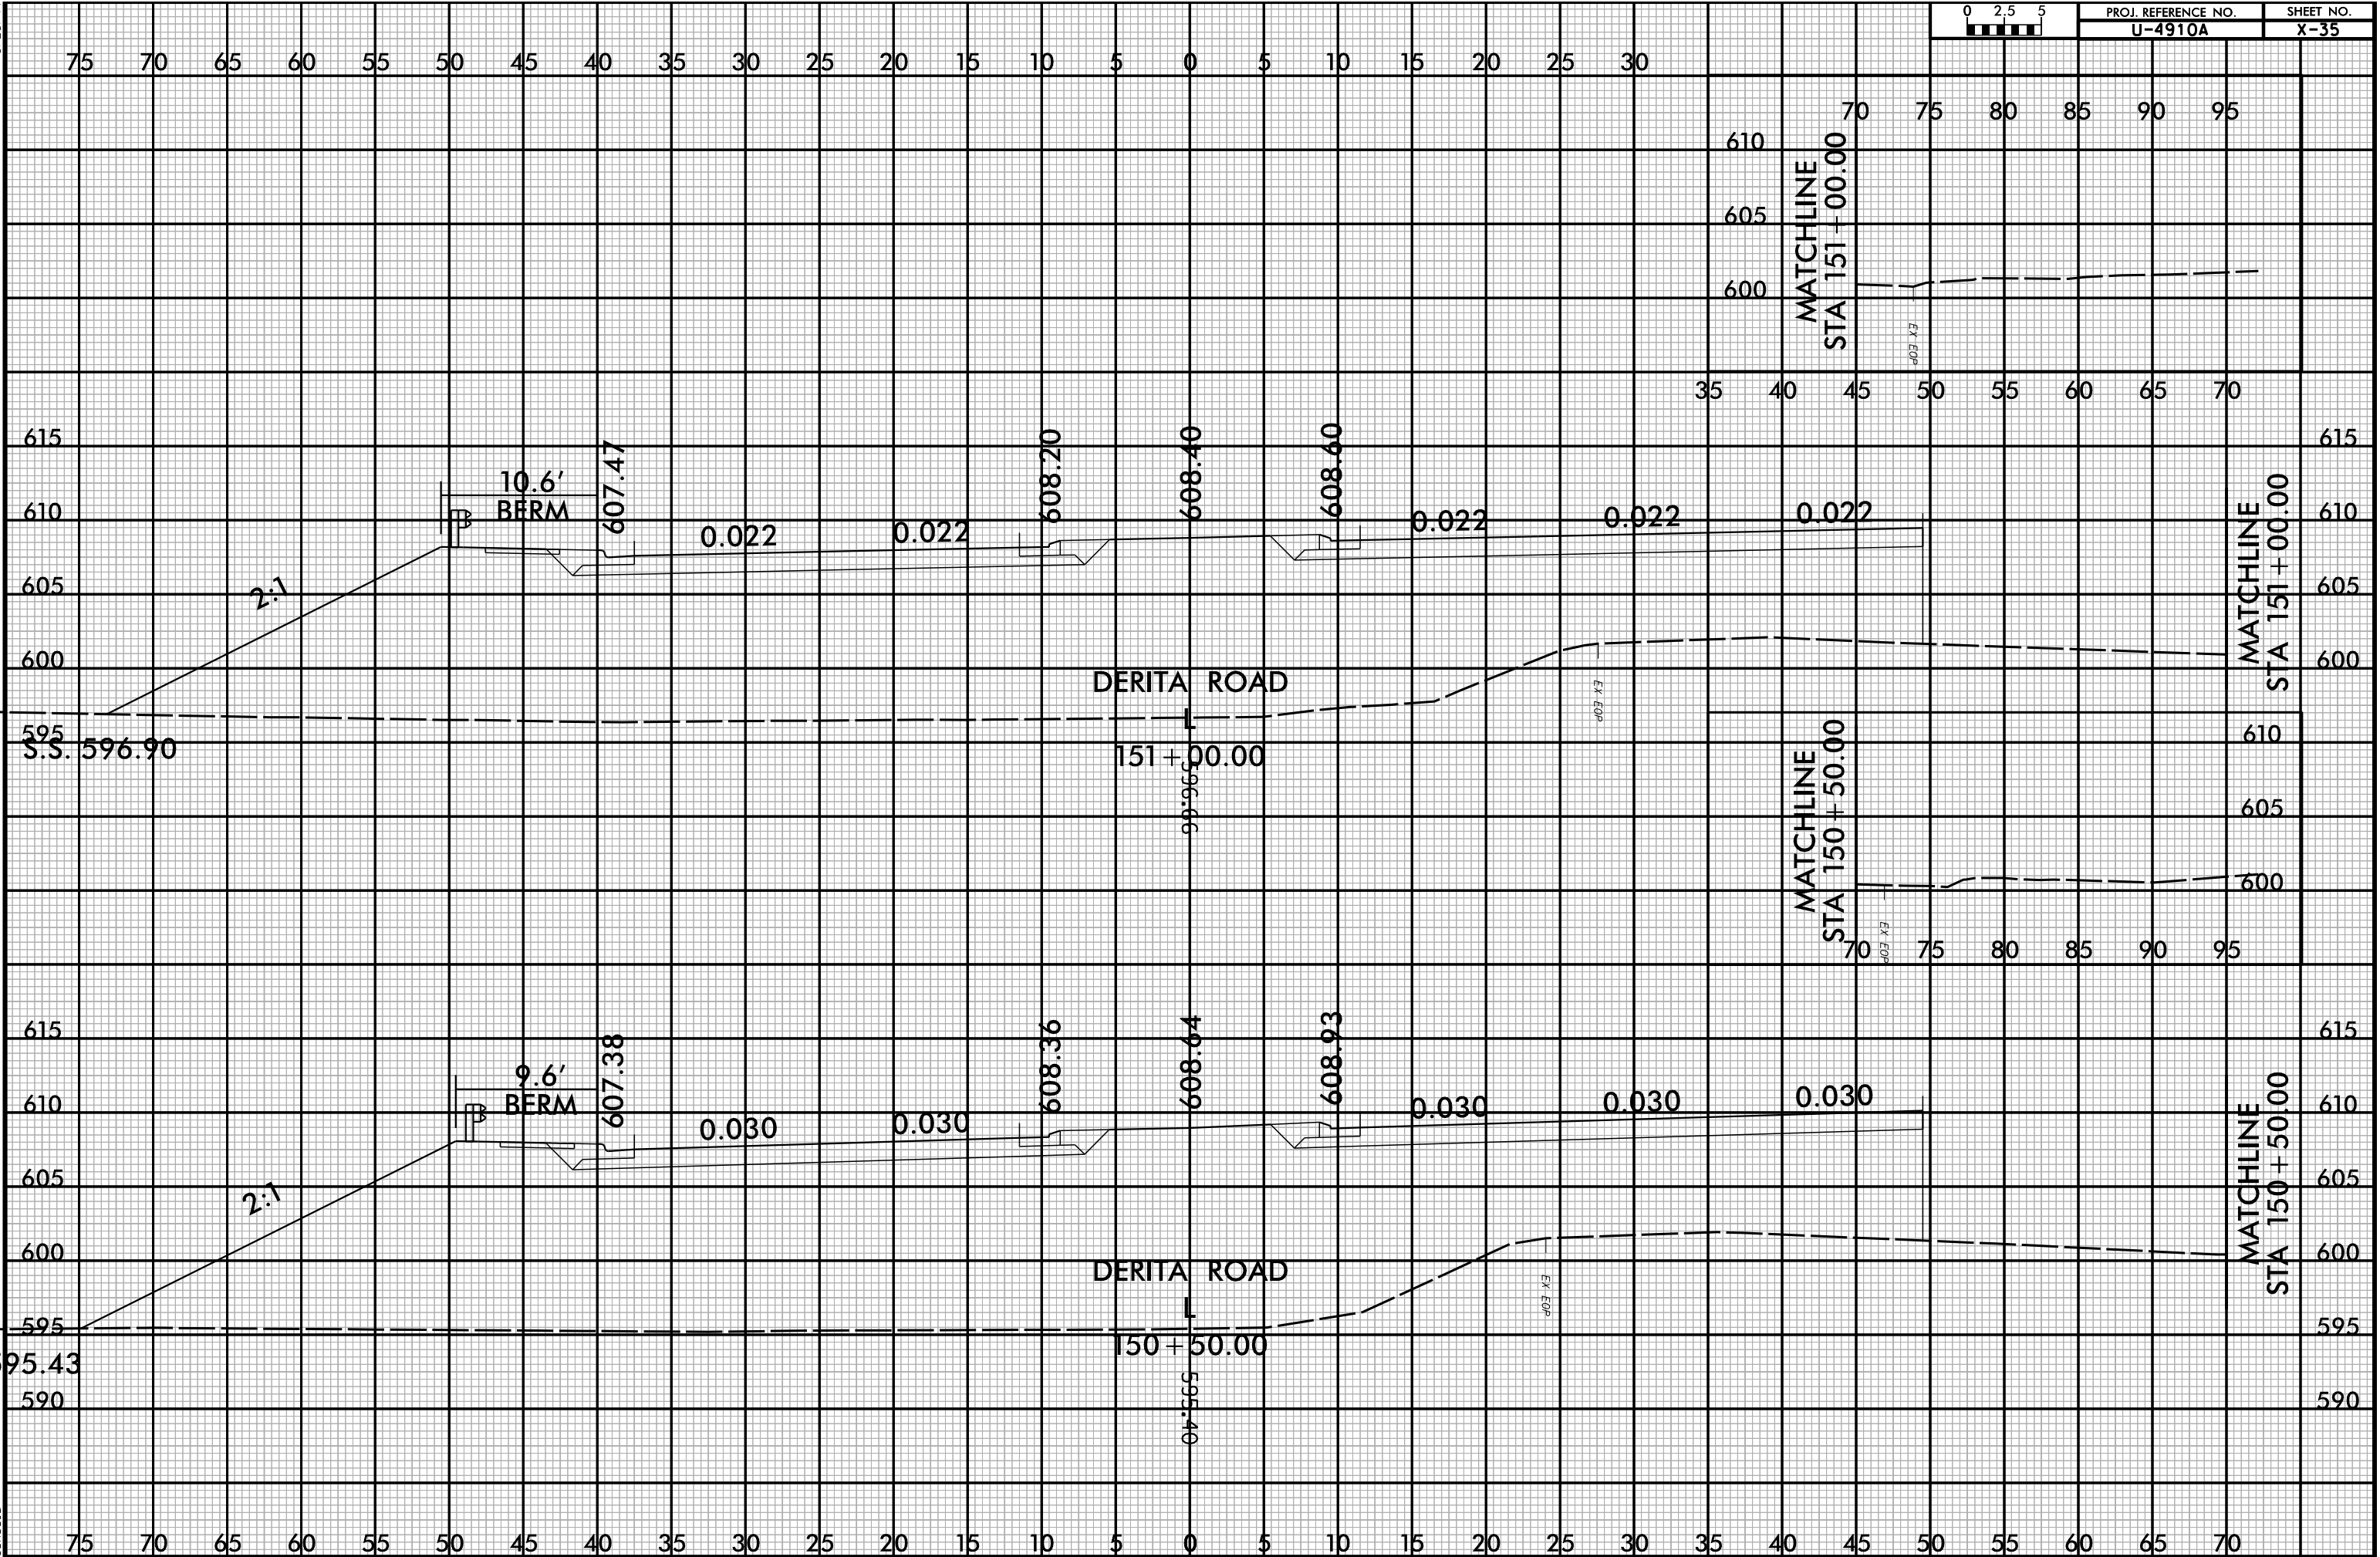


8/23/99

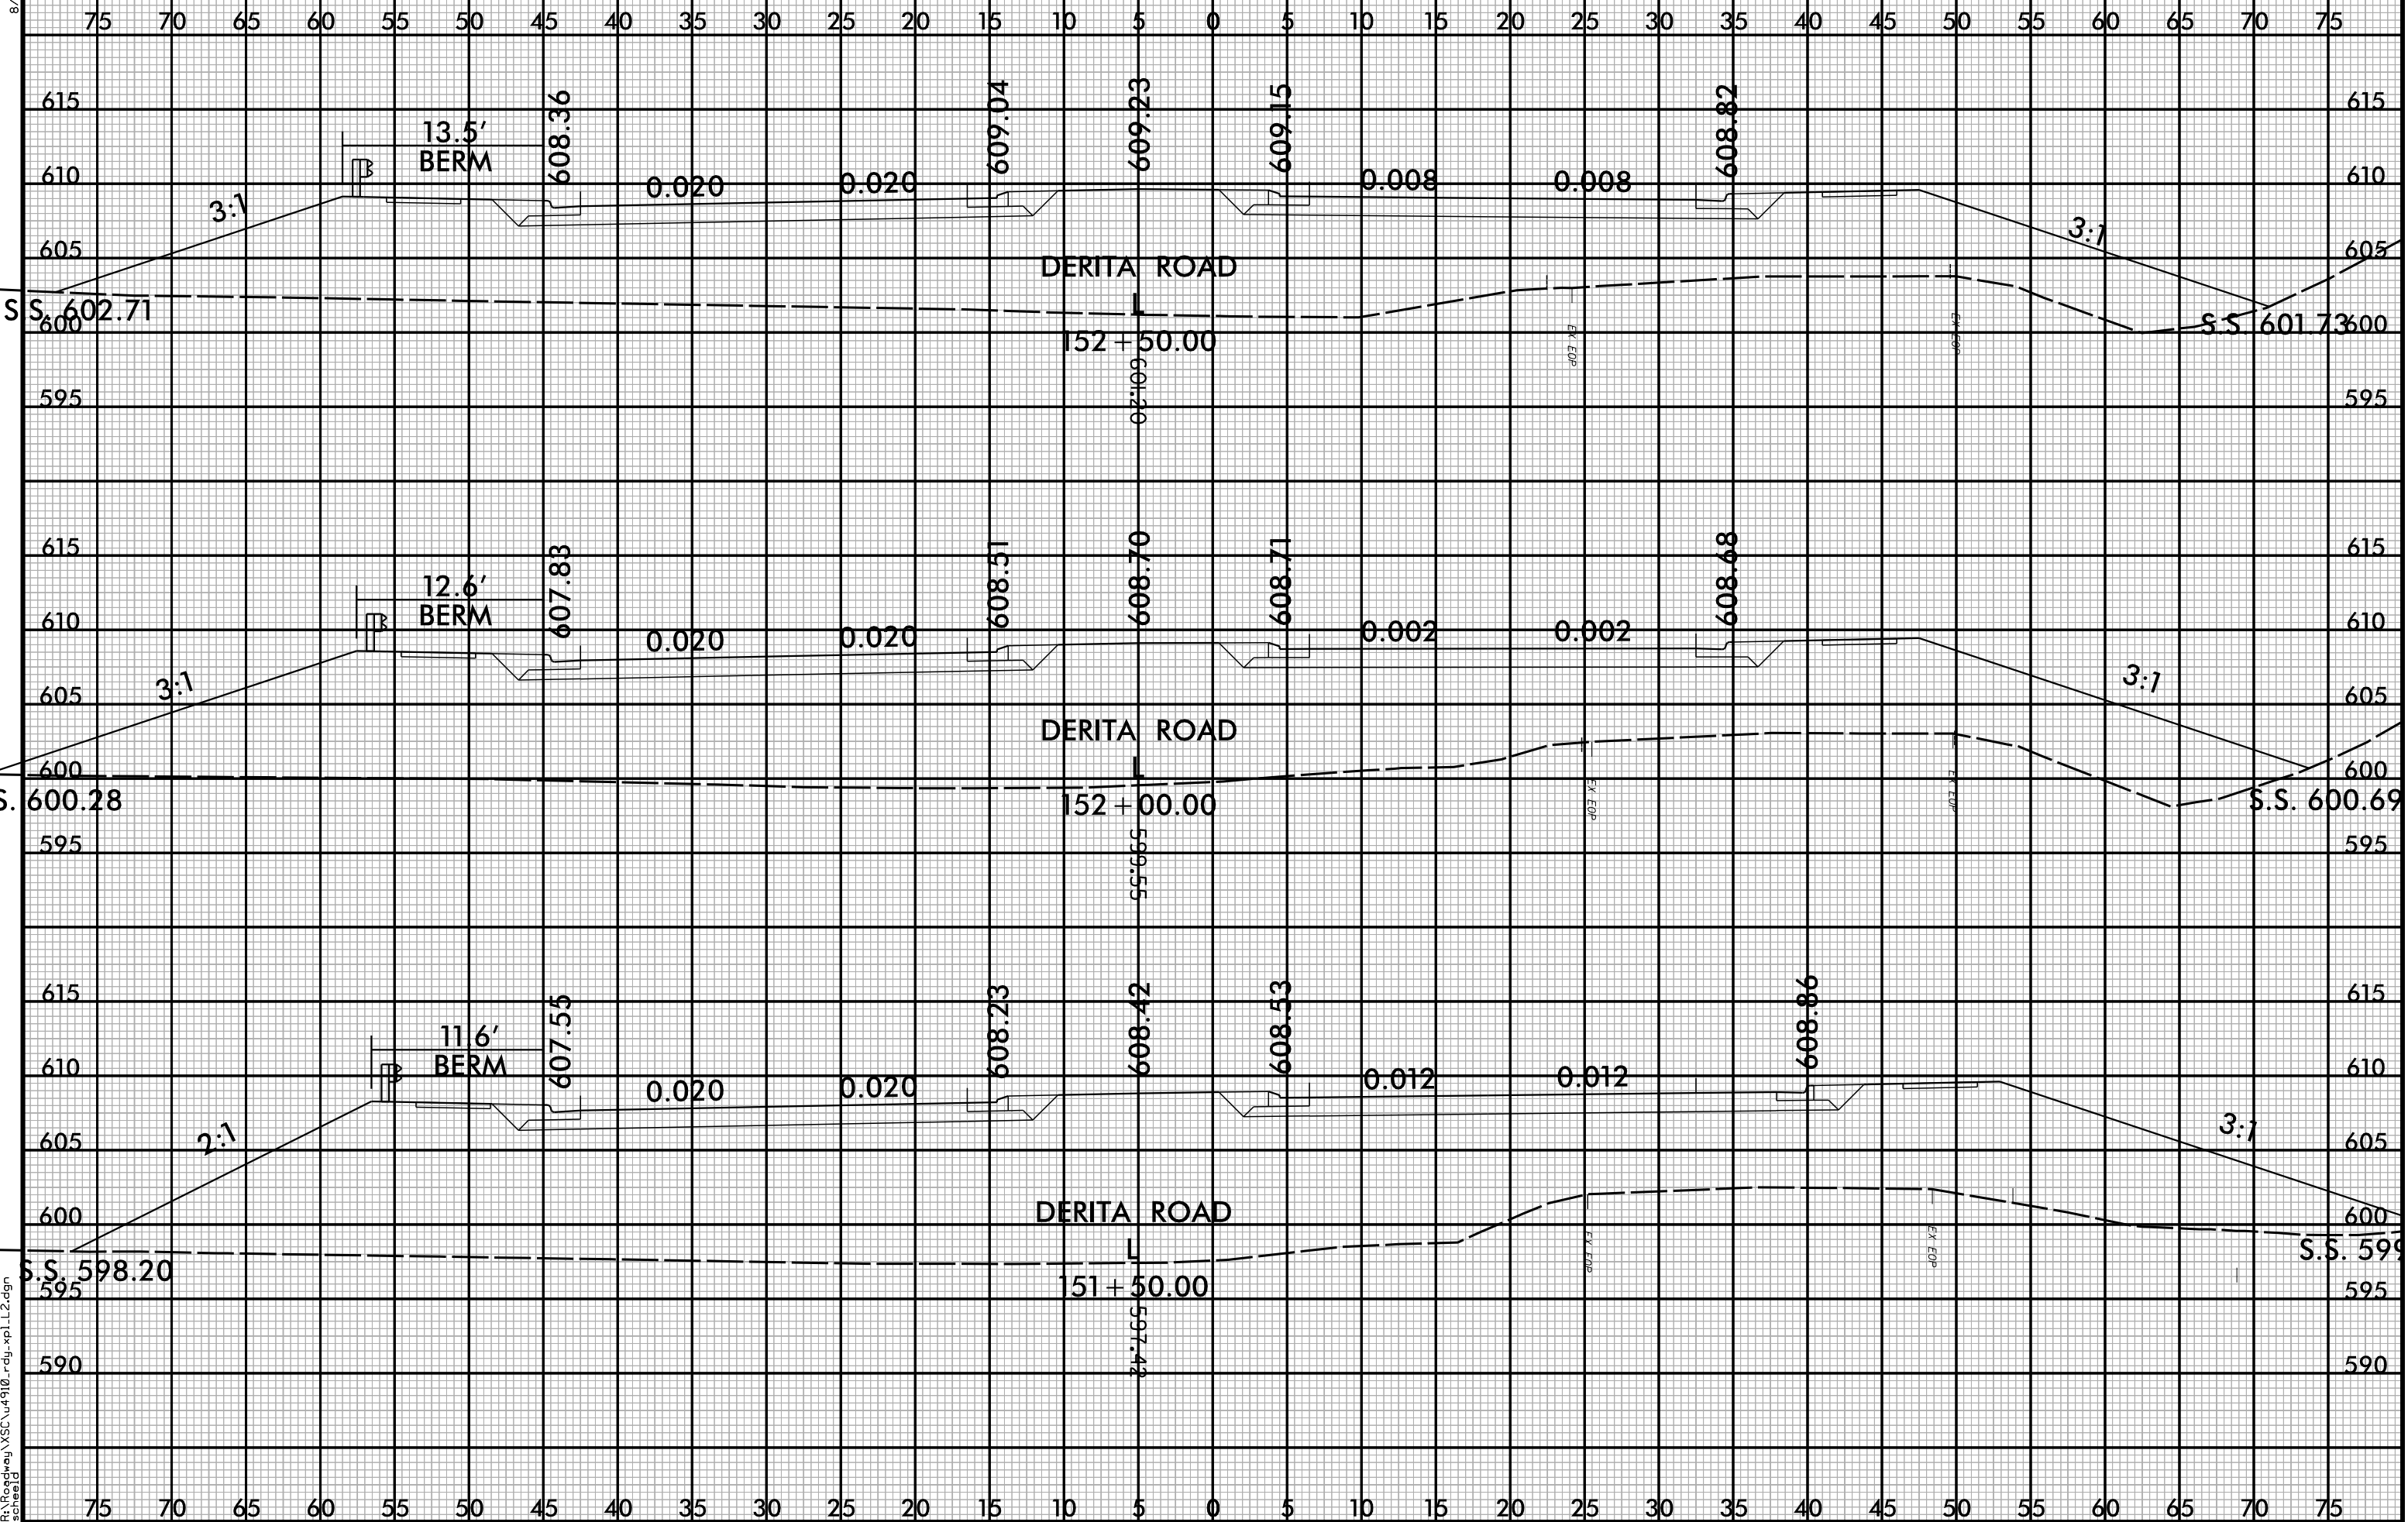
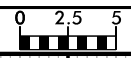




9:27:17 AM
R:\Roadway\XSC\4910_rdy_xp1.L2.dgn
scheield



75 70 65 60 55 50 45 40 35 30 25 20 15 10 5 0 5 10 15 20 25 30 35 40 45 50 55 60 65 70 75

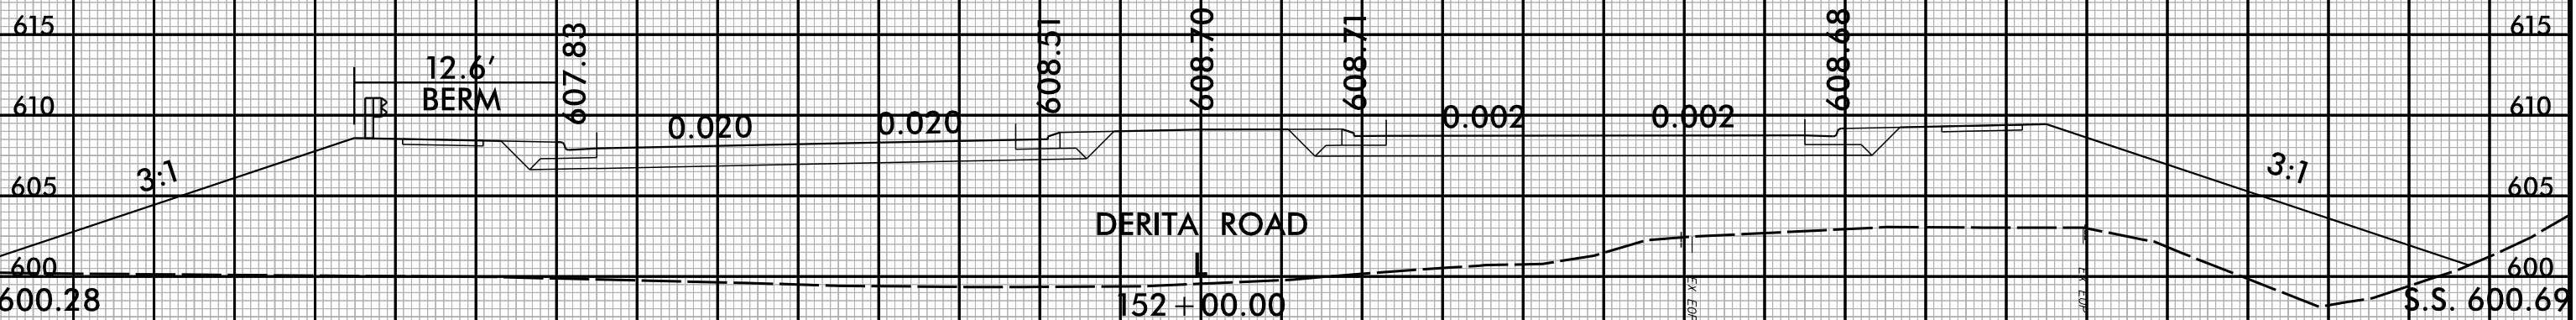

75 70 65 60 55 50 45 40 35 30 25 20 15 10 5 0 5 10 15 20 25 30 35 40 45 50 55 60 65 70 75

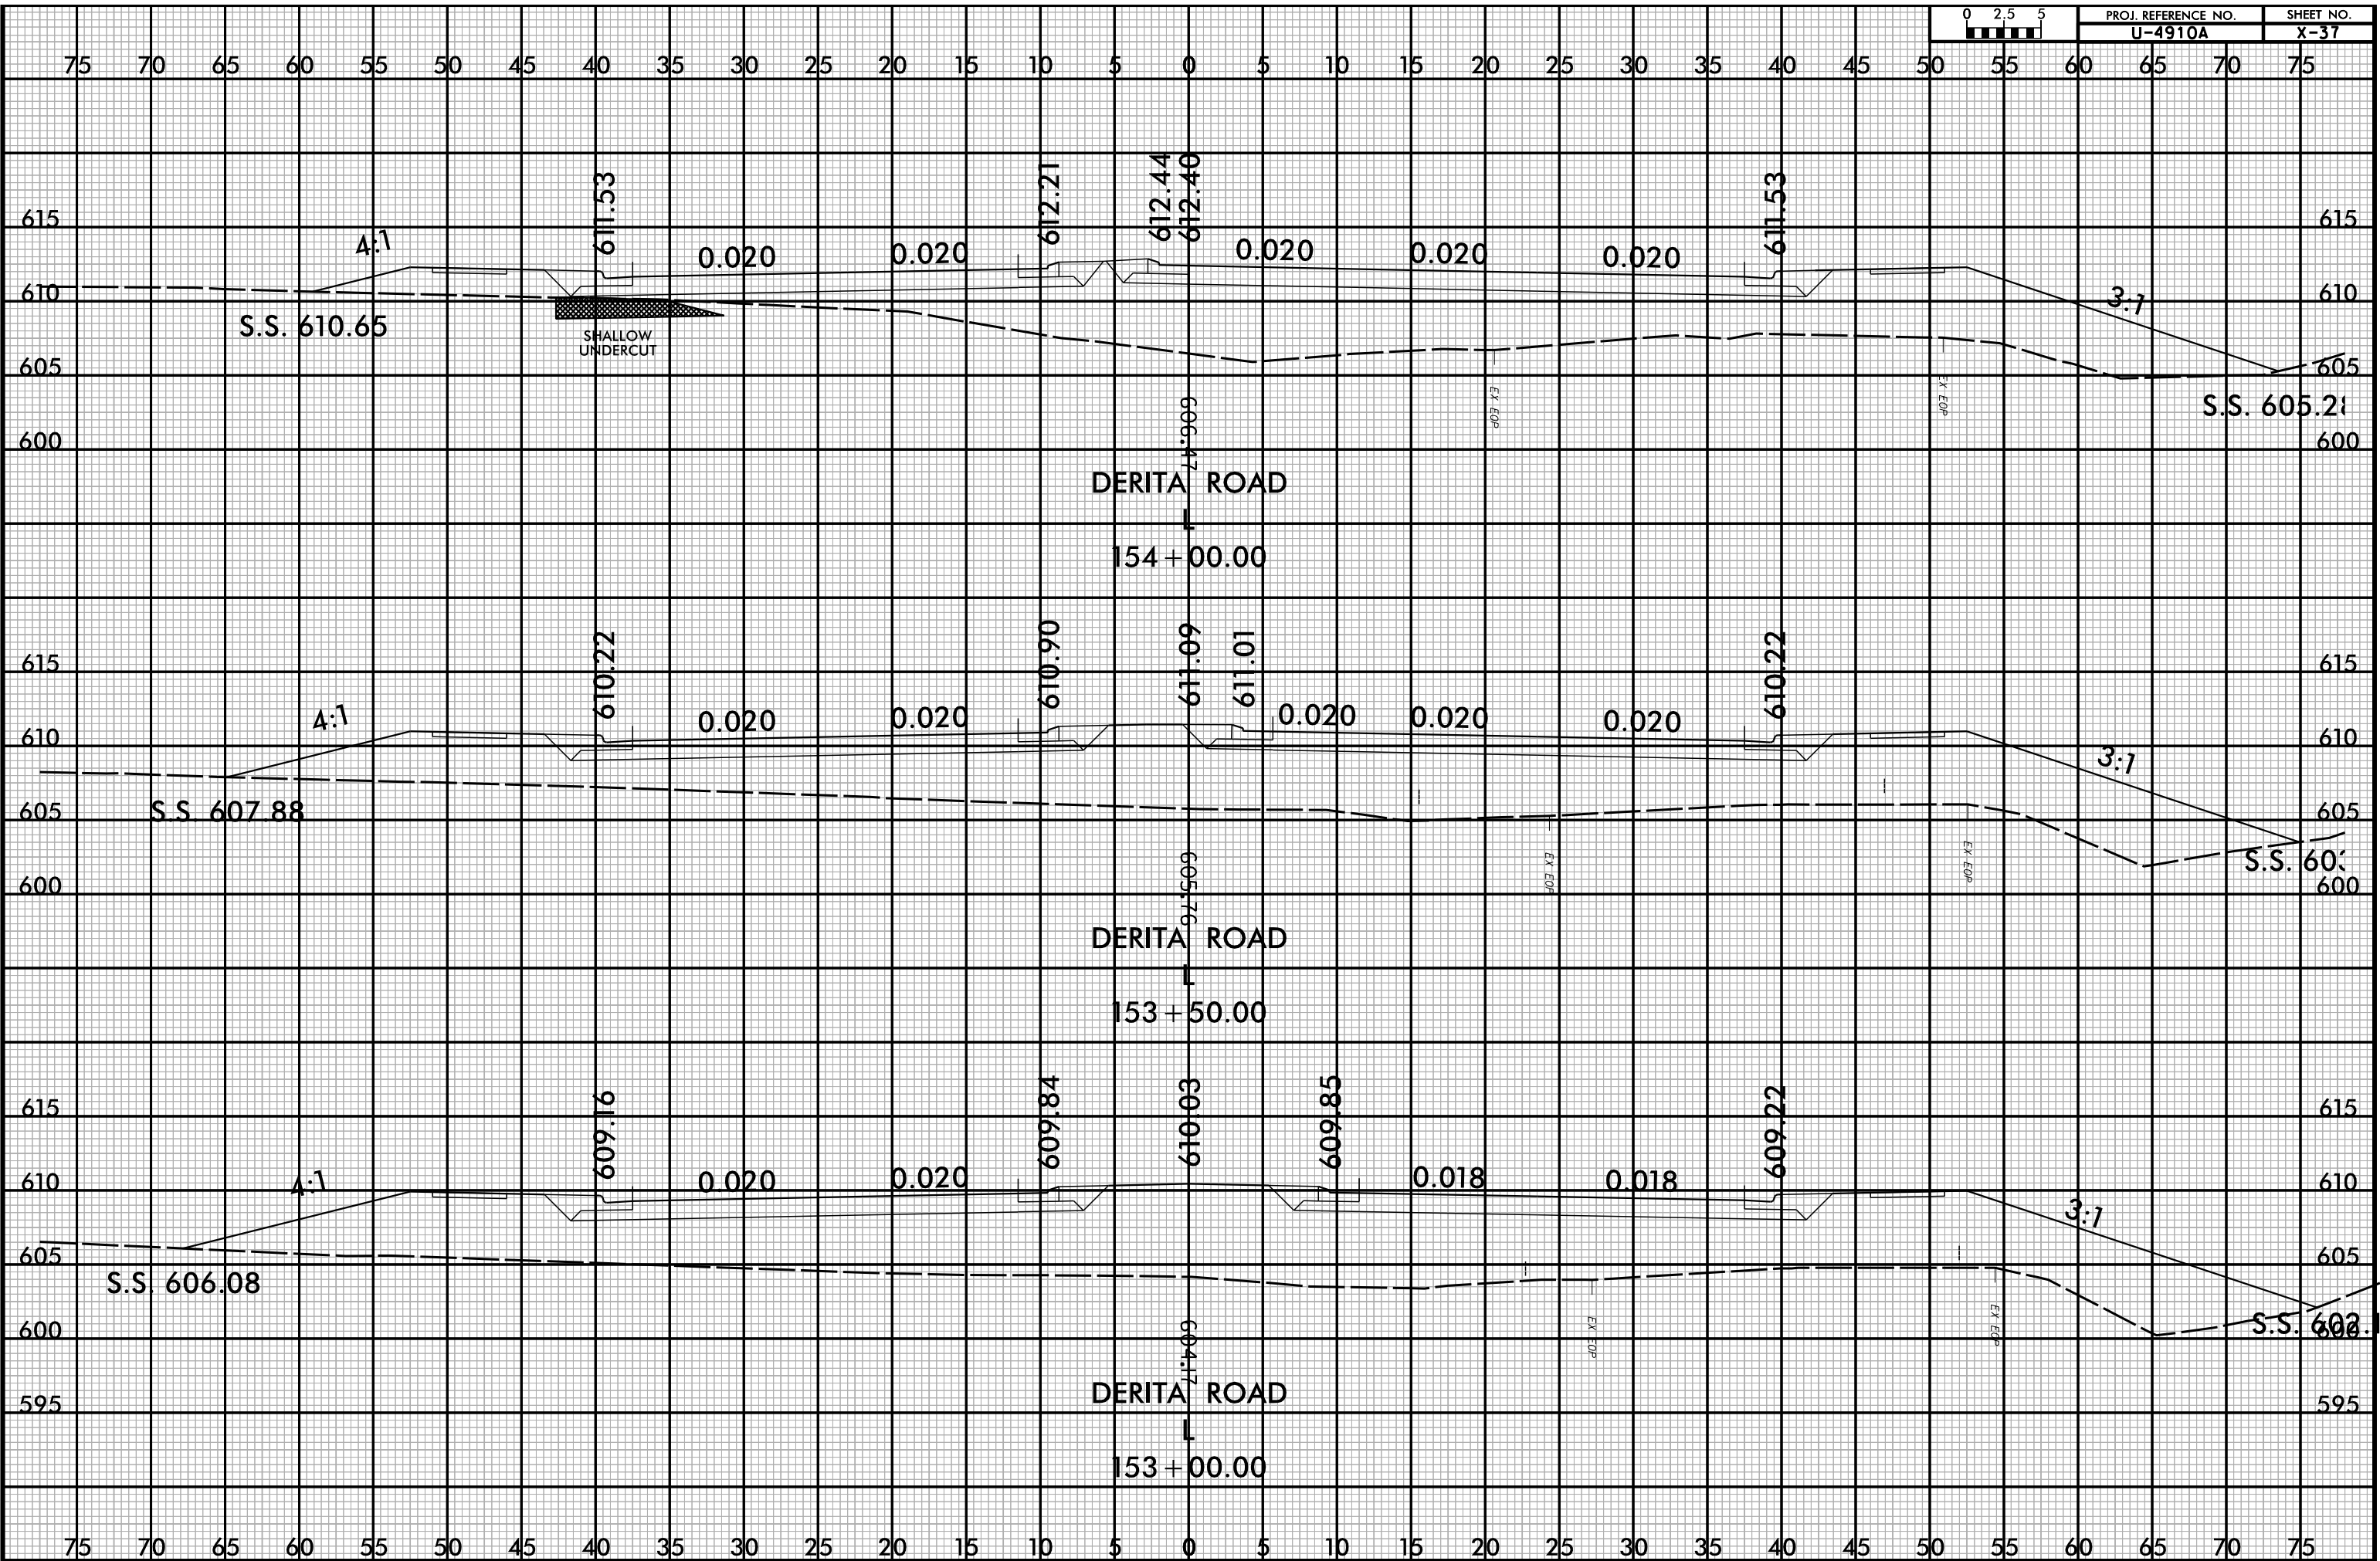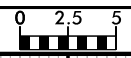


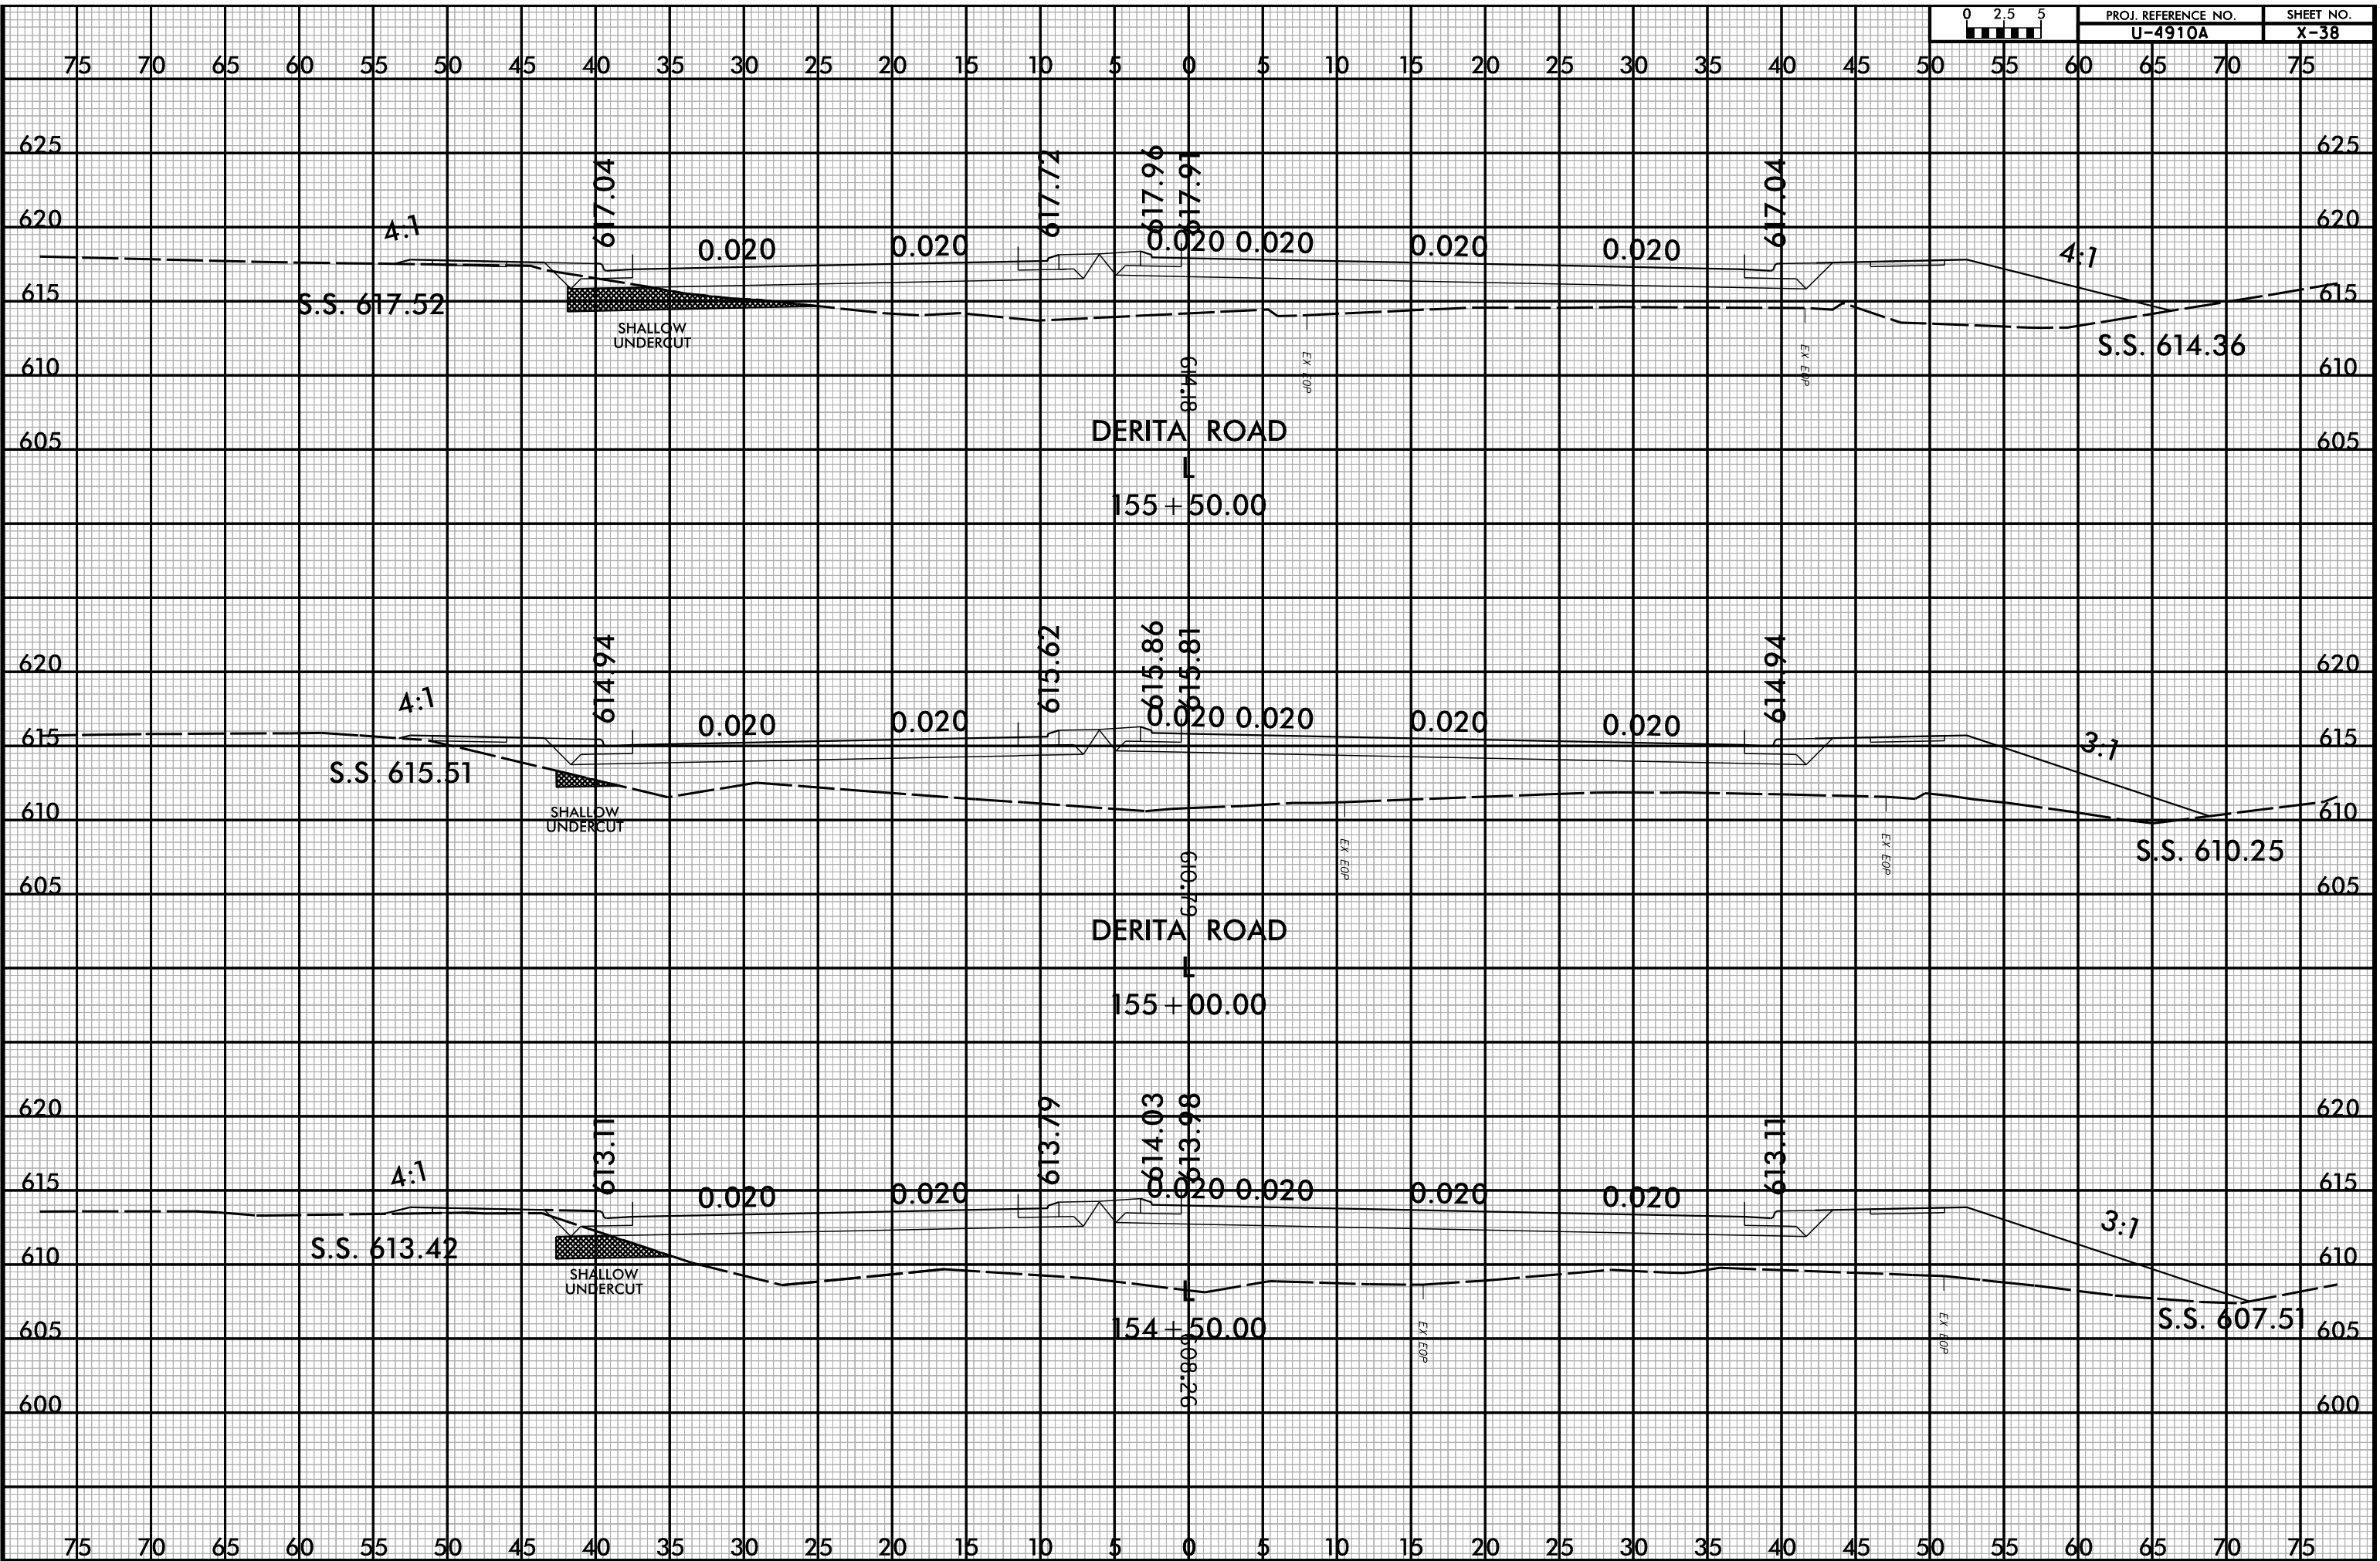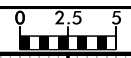

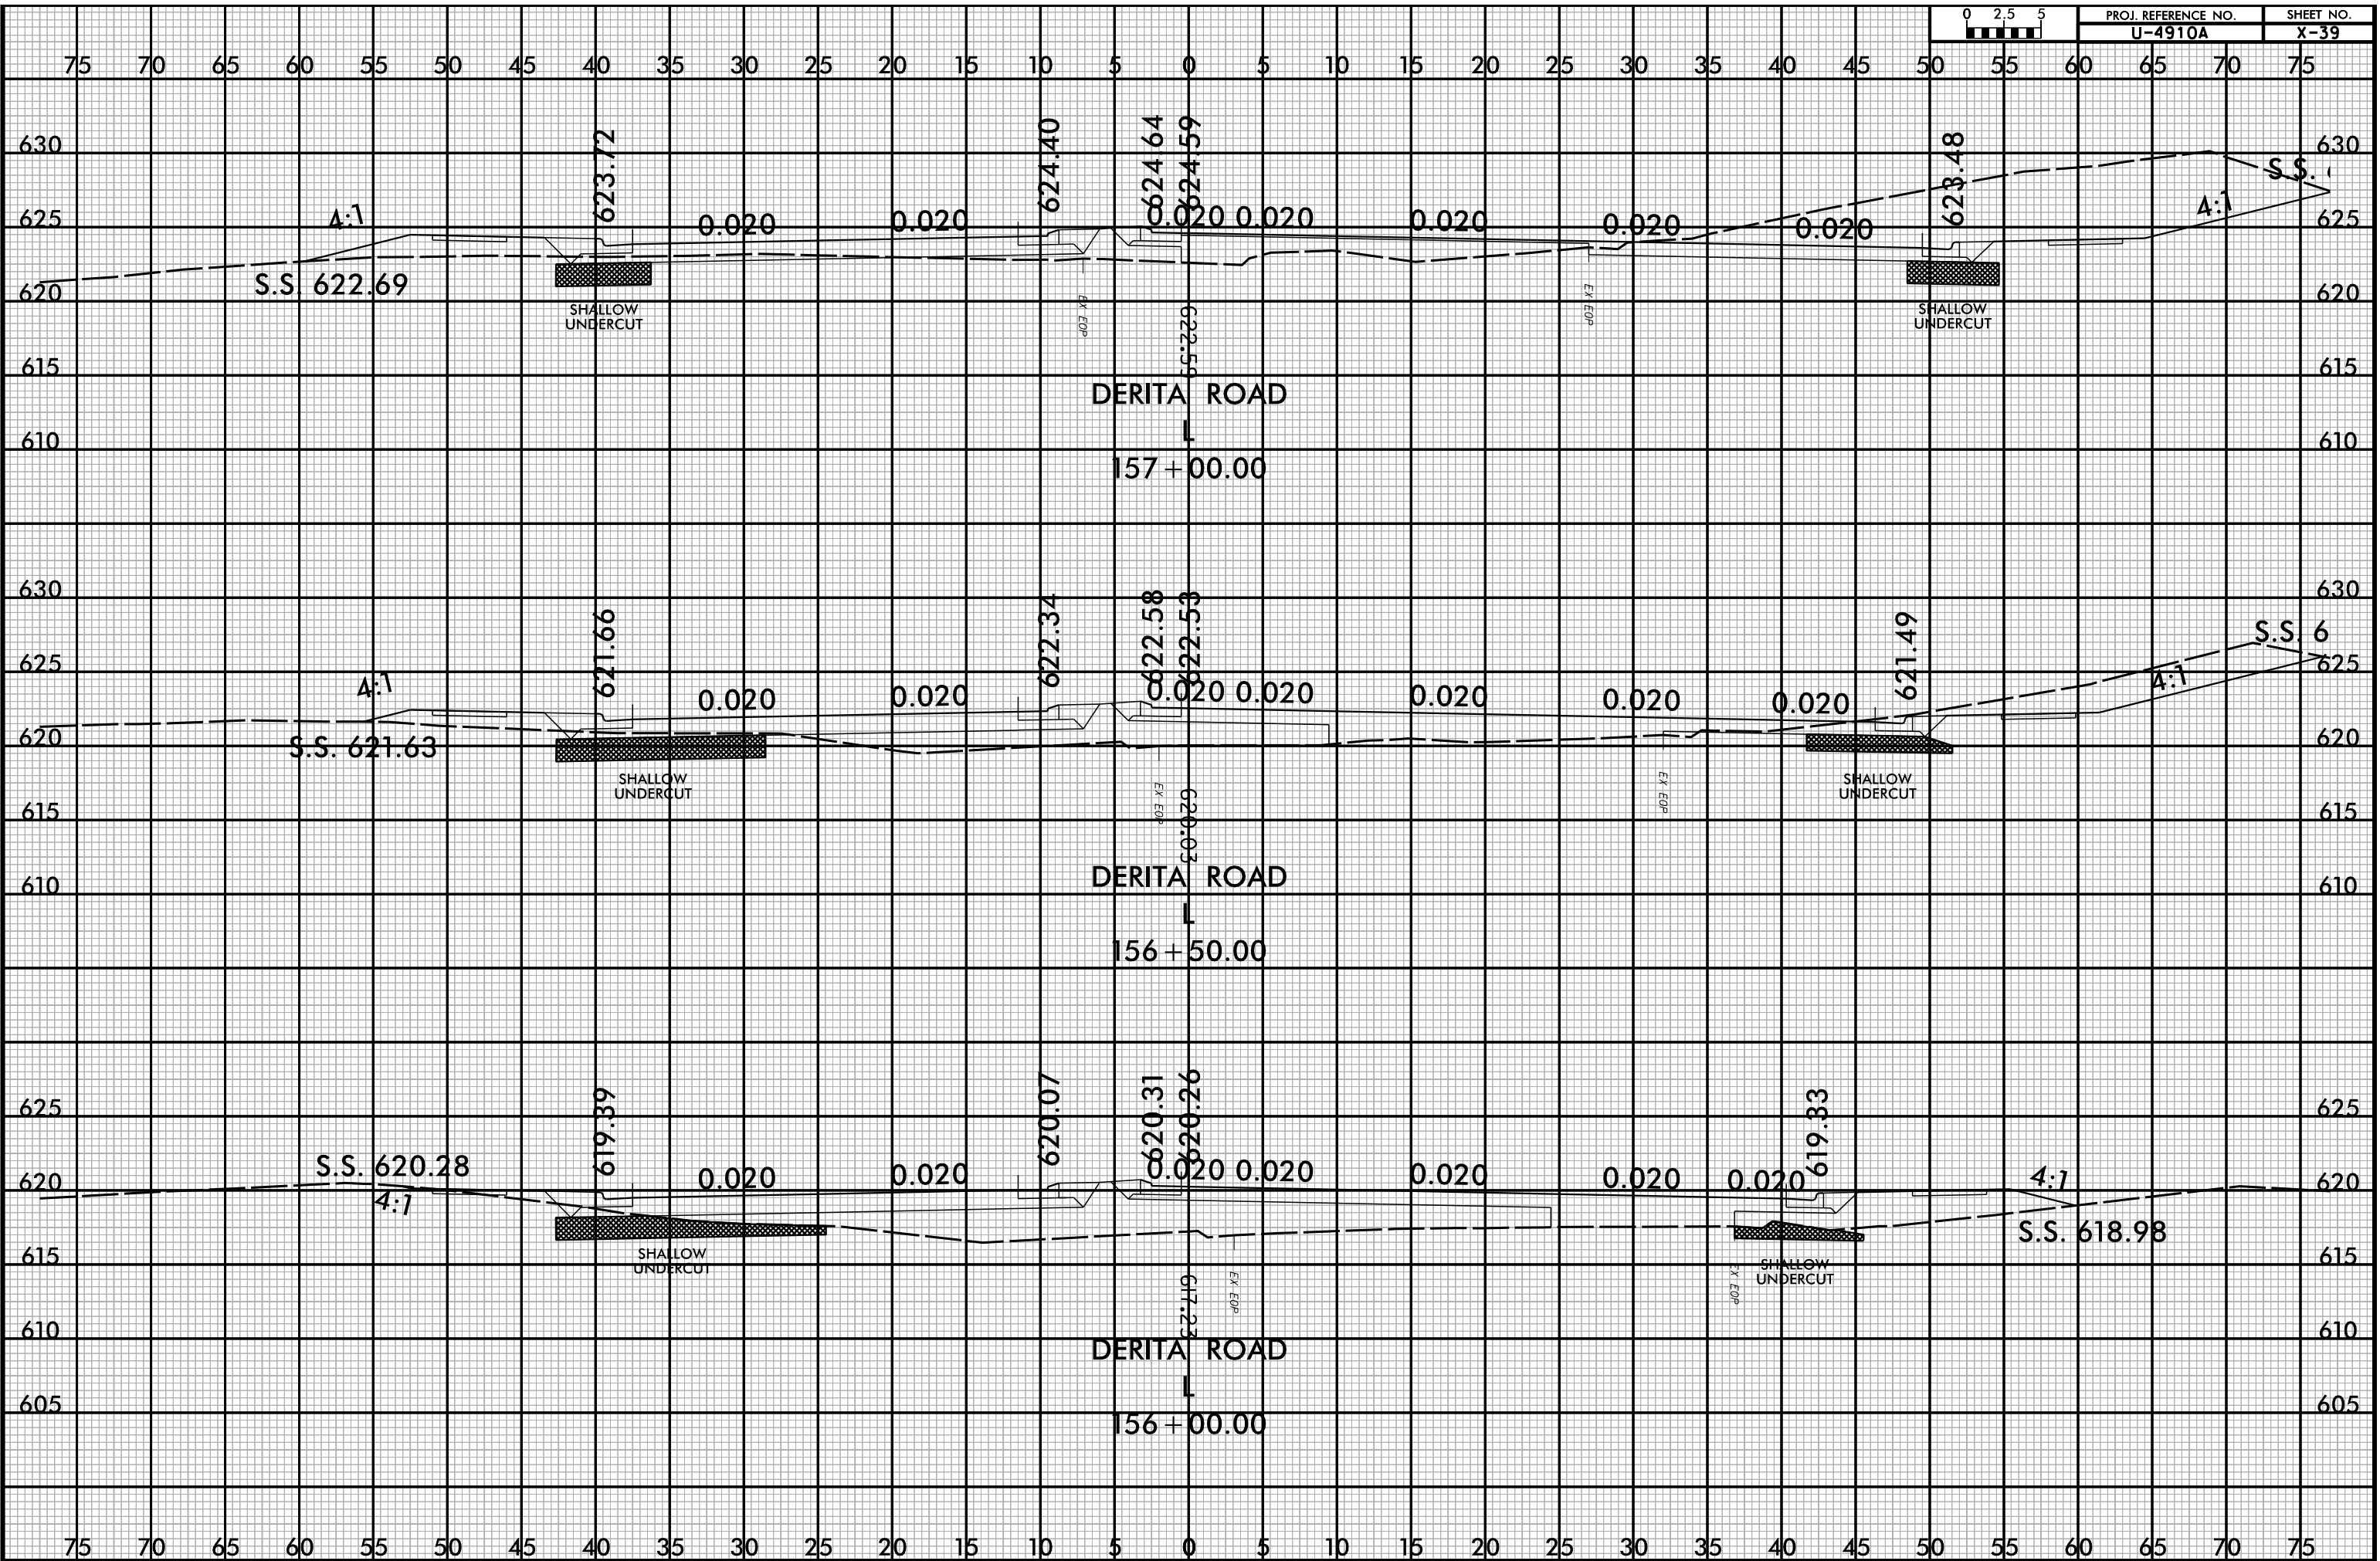
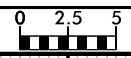








75 70 65 60 55 50 45 40 35 30 25 20 15 10 5 0 5 10 15 20 25 30 35 40 45 50 55 60 65 70 75

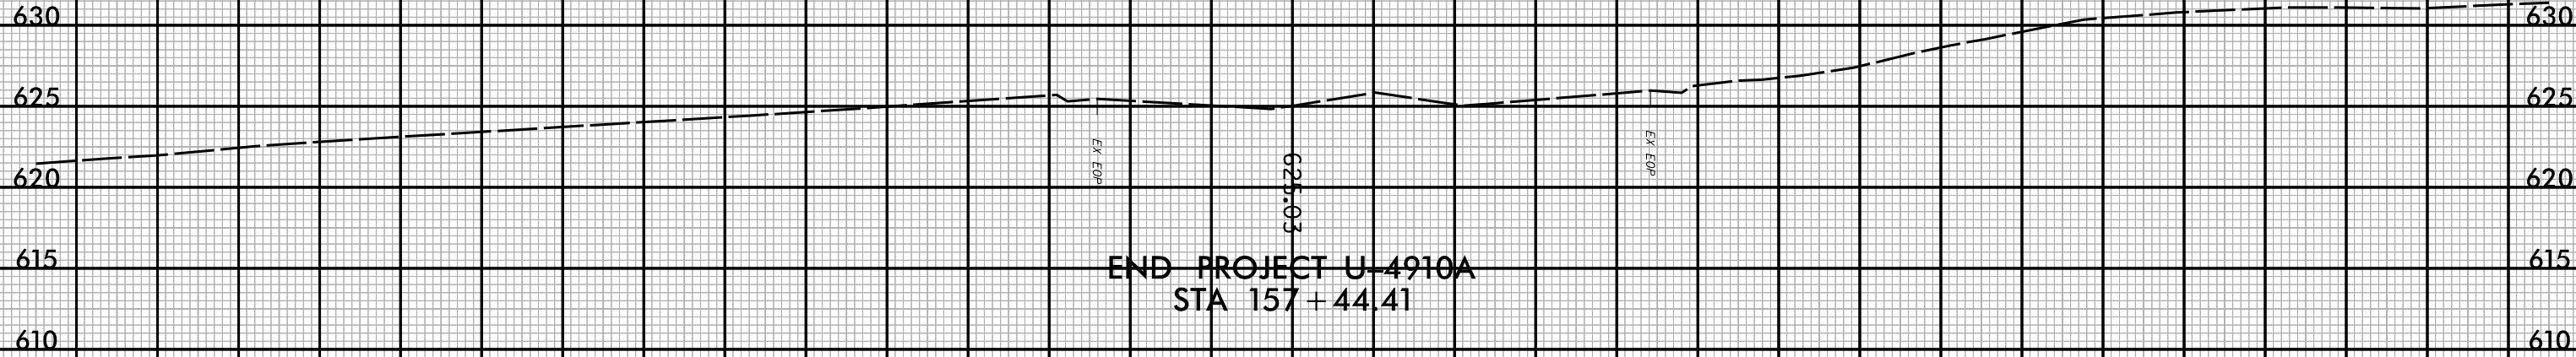


75 70 65 60 55 50 45 40 35 30 25 20 15 10 5 0 5 10 15 20 25 30 35 40 45 50 55 60 65 70 75

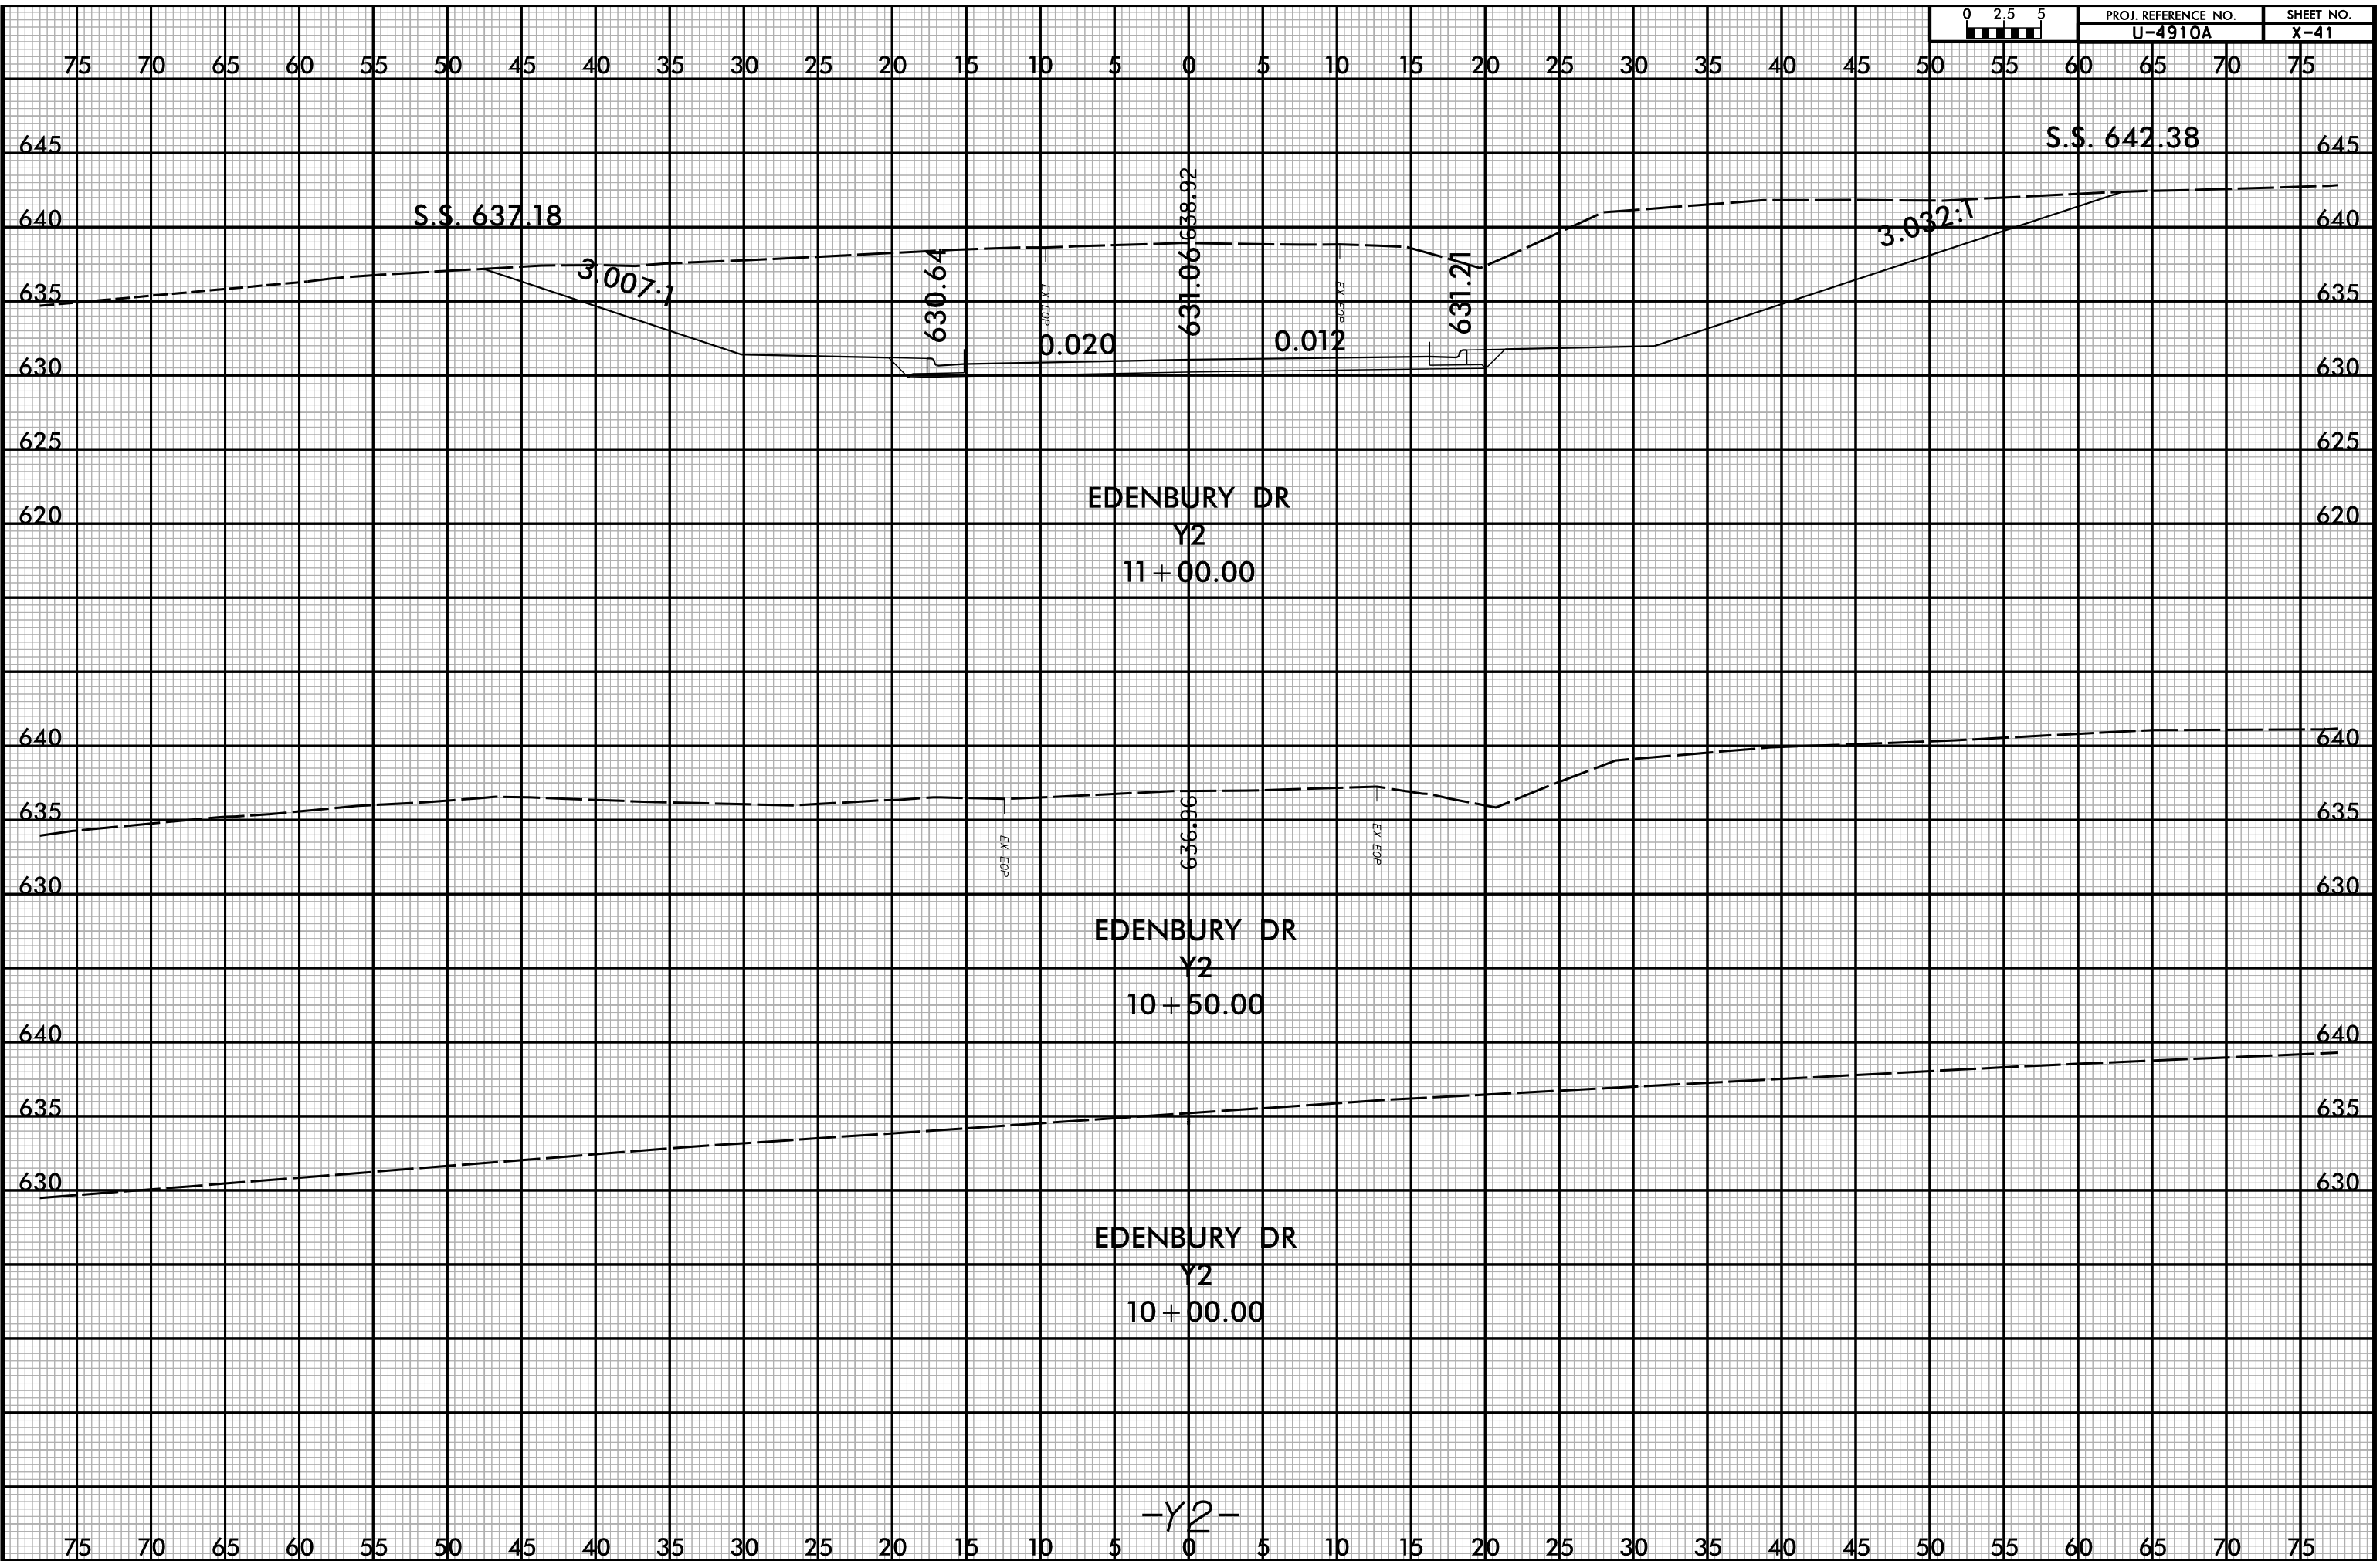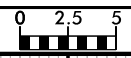

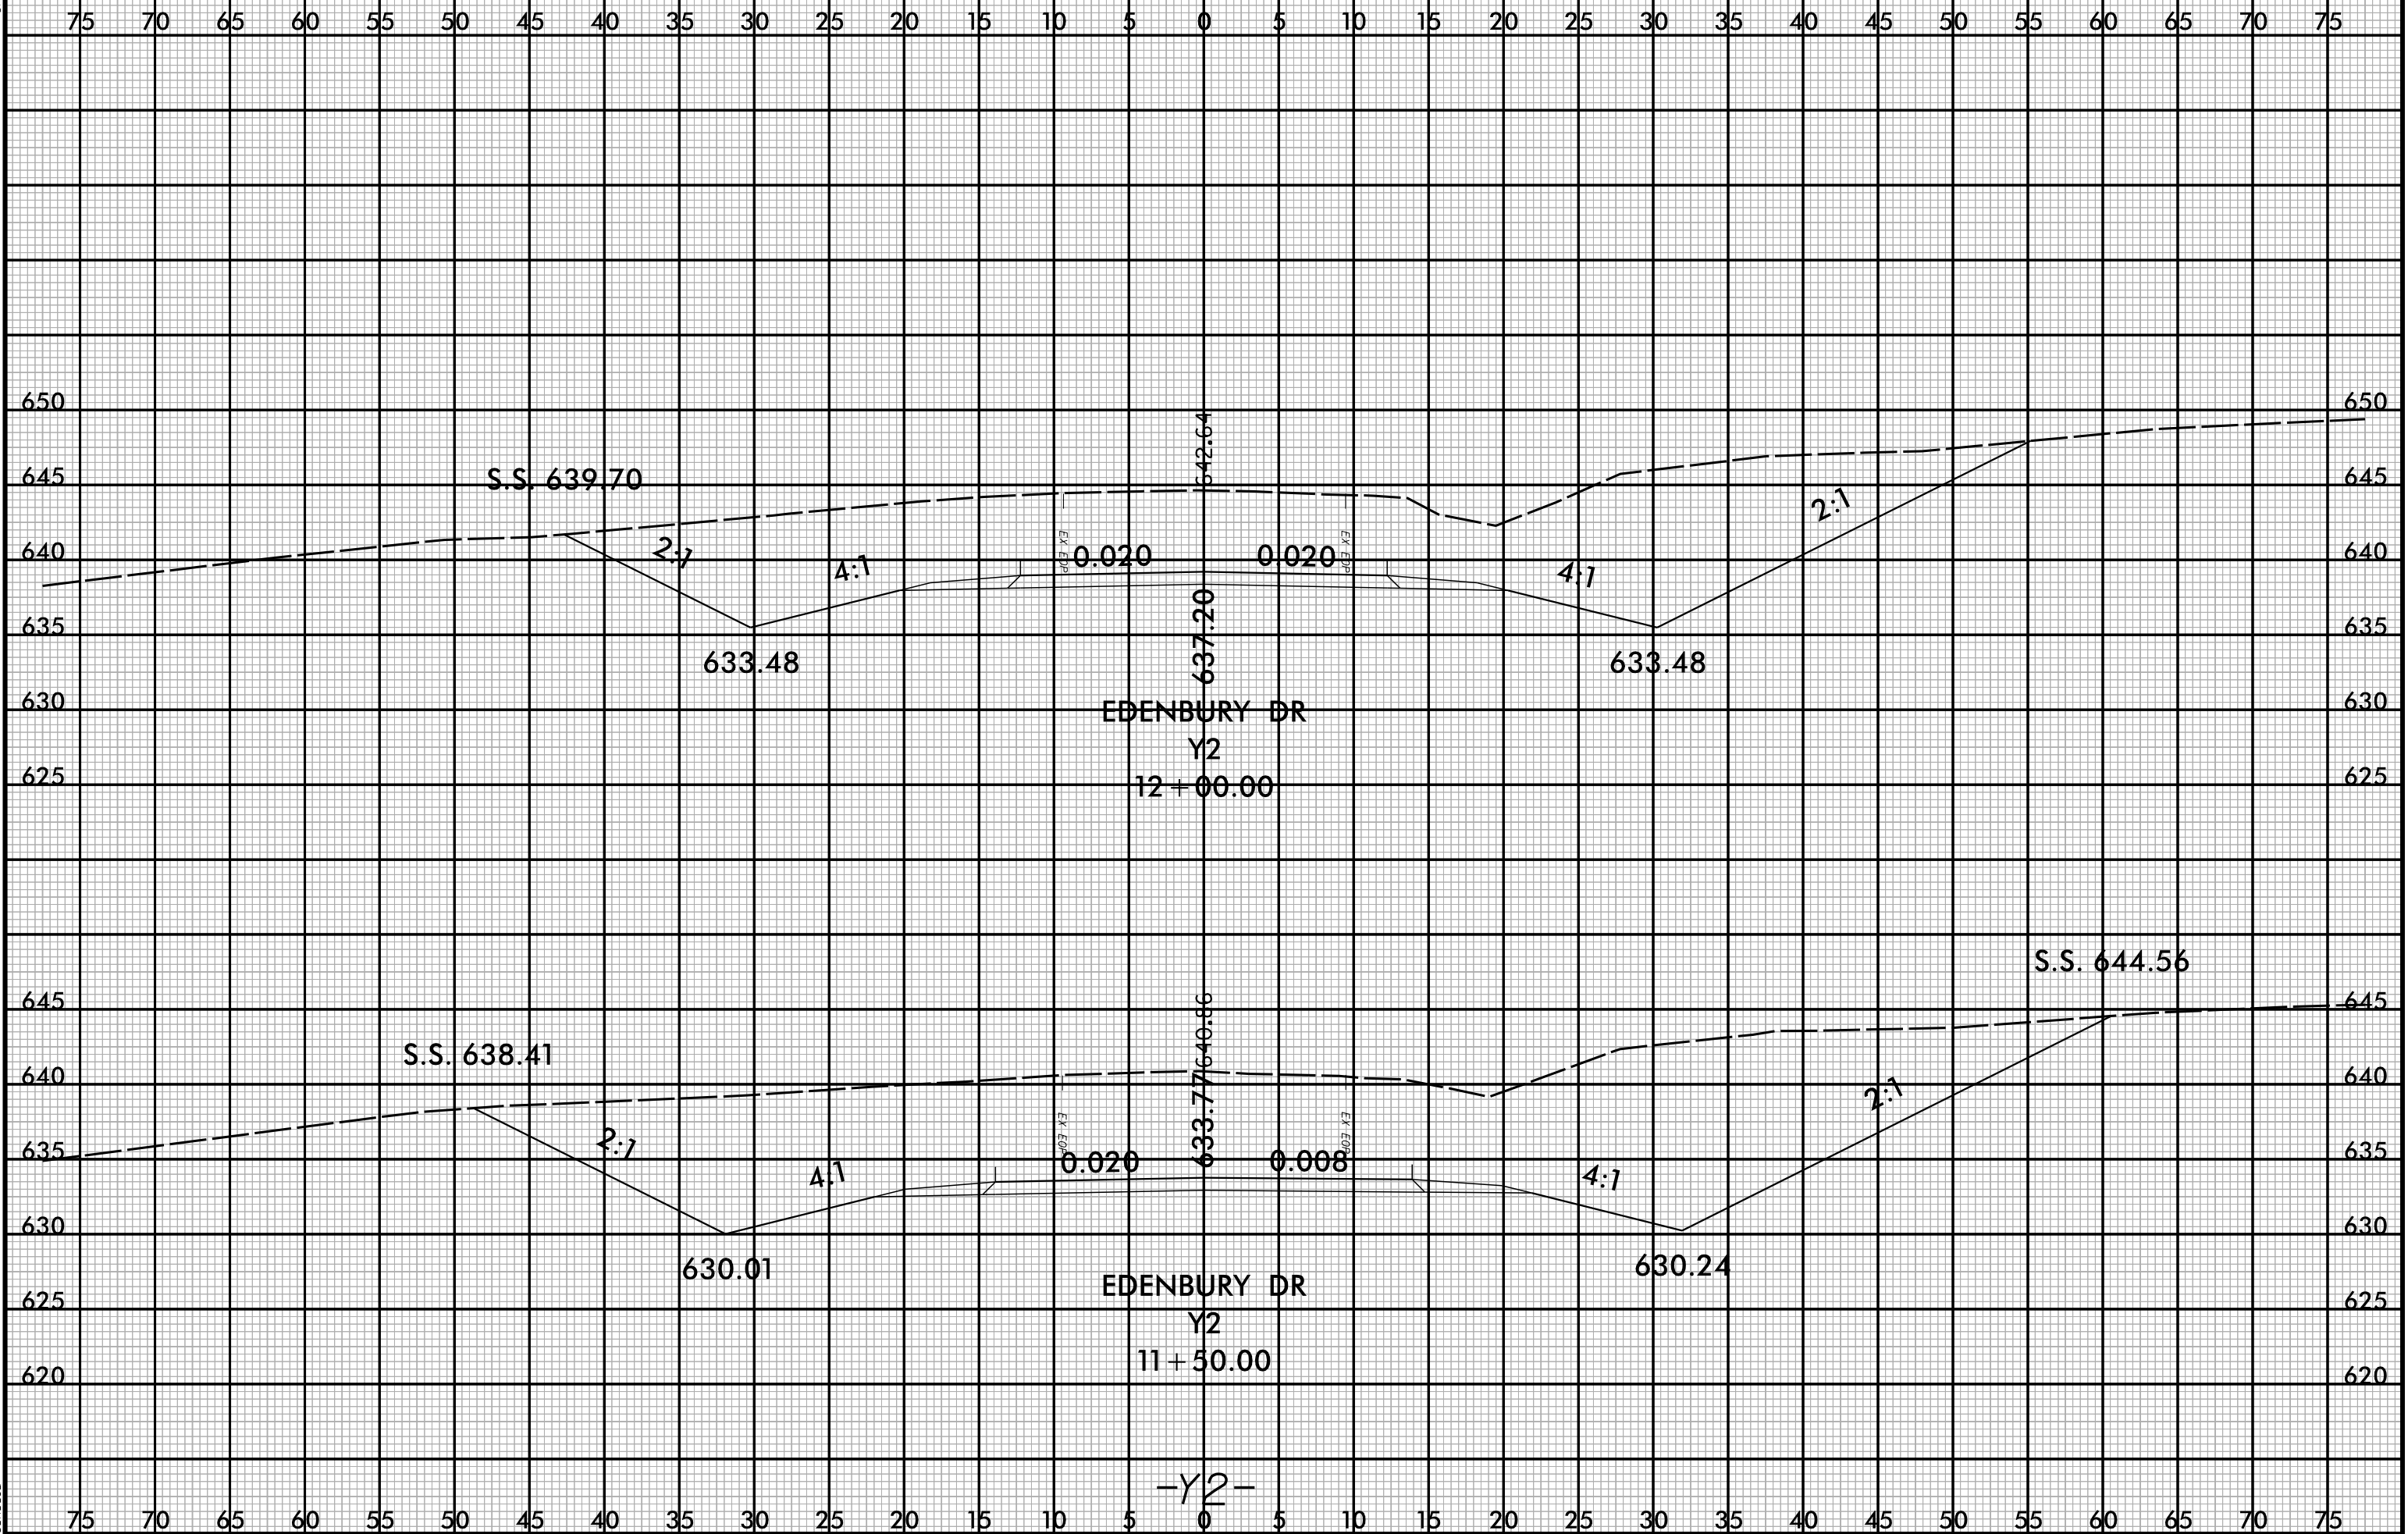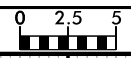


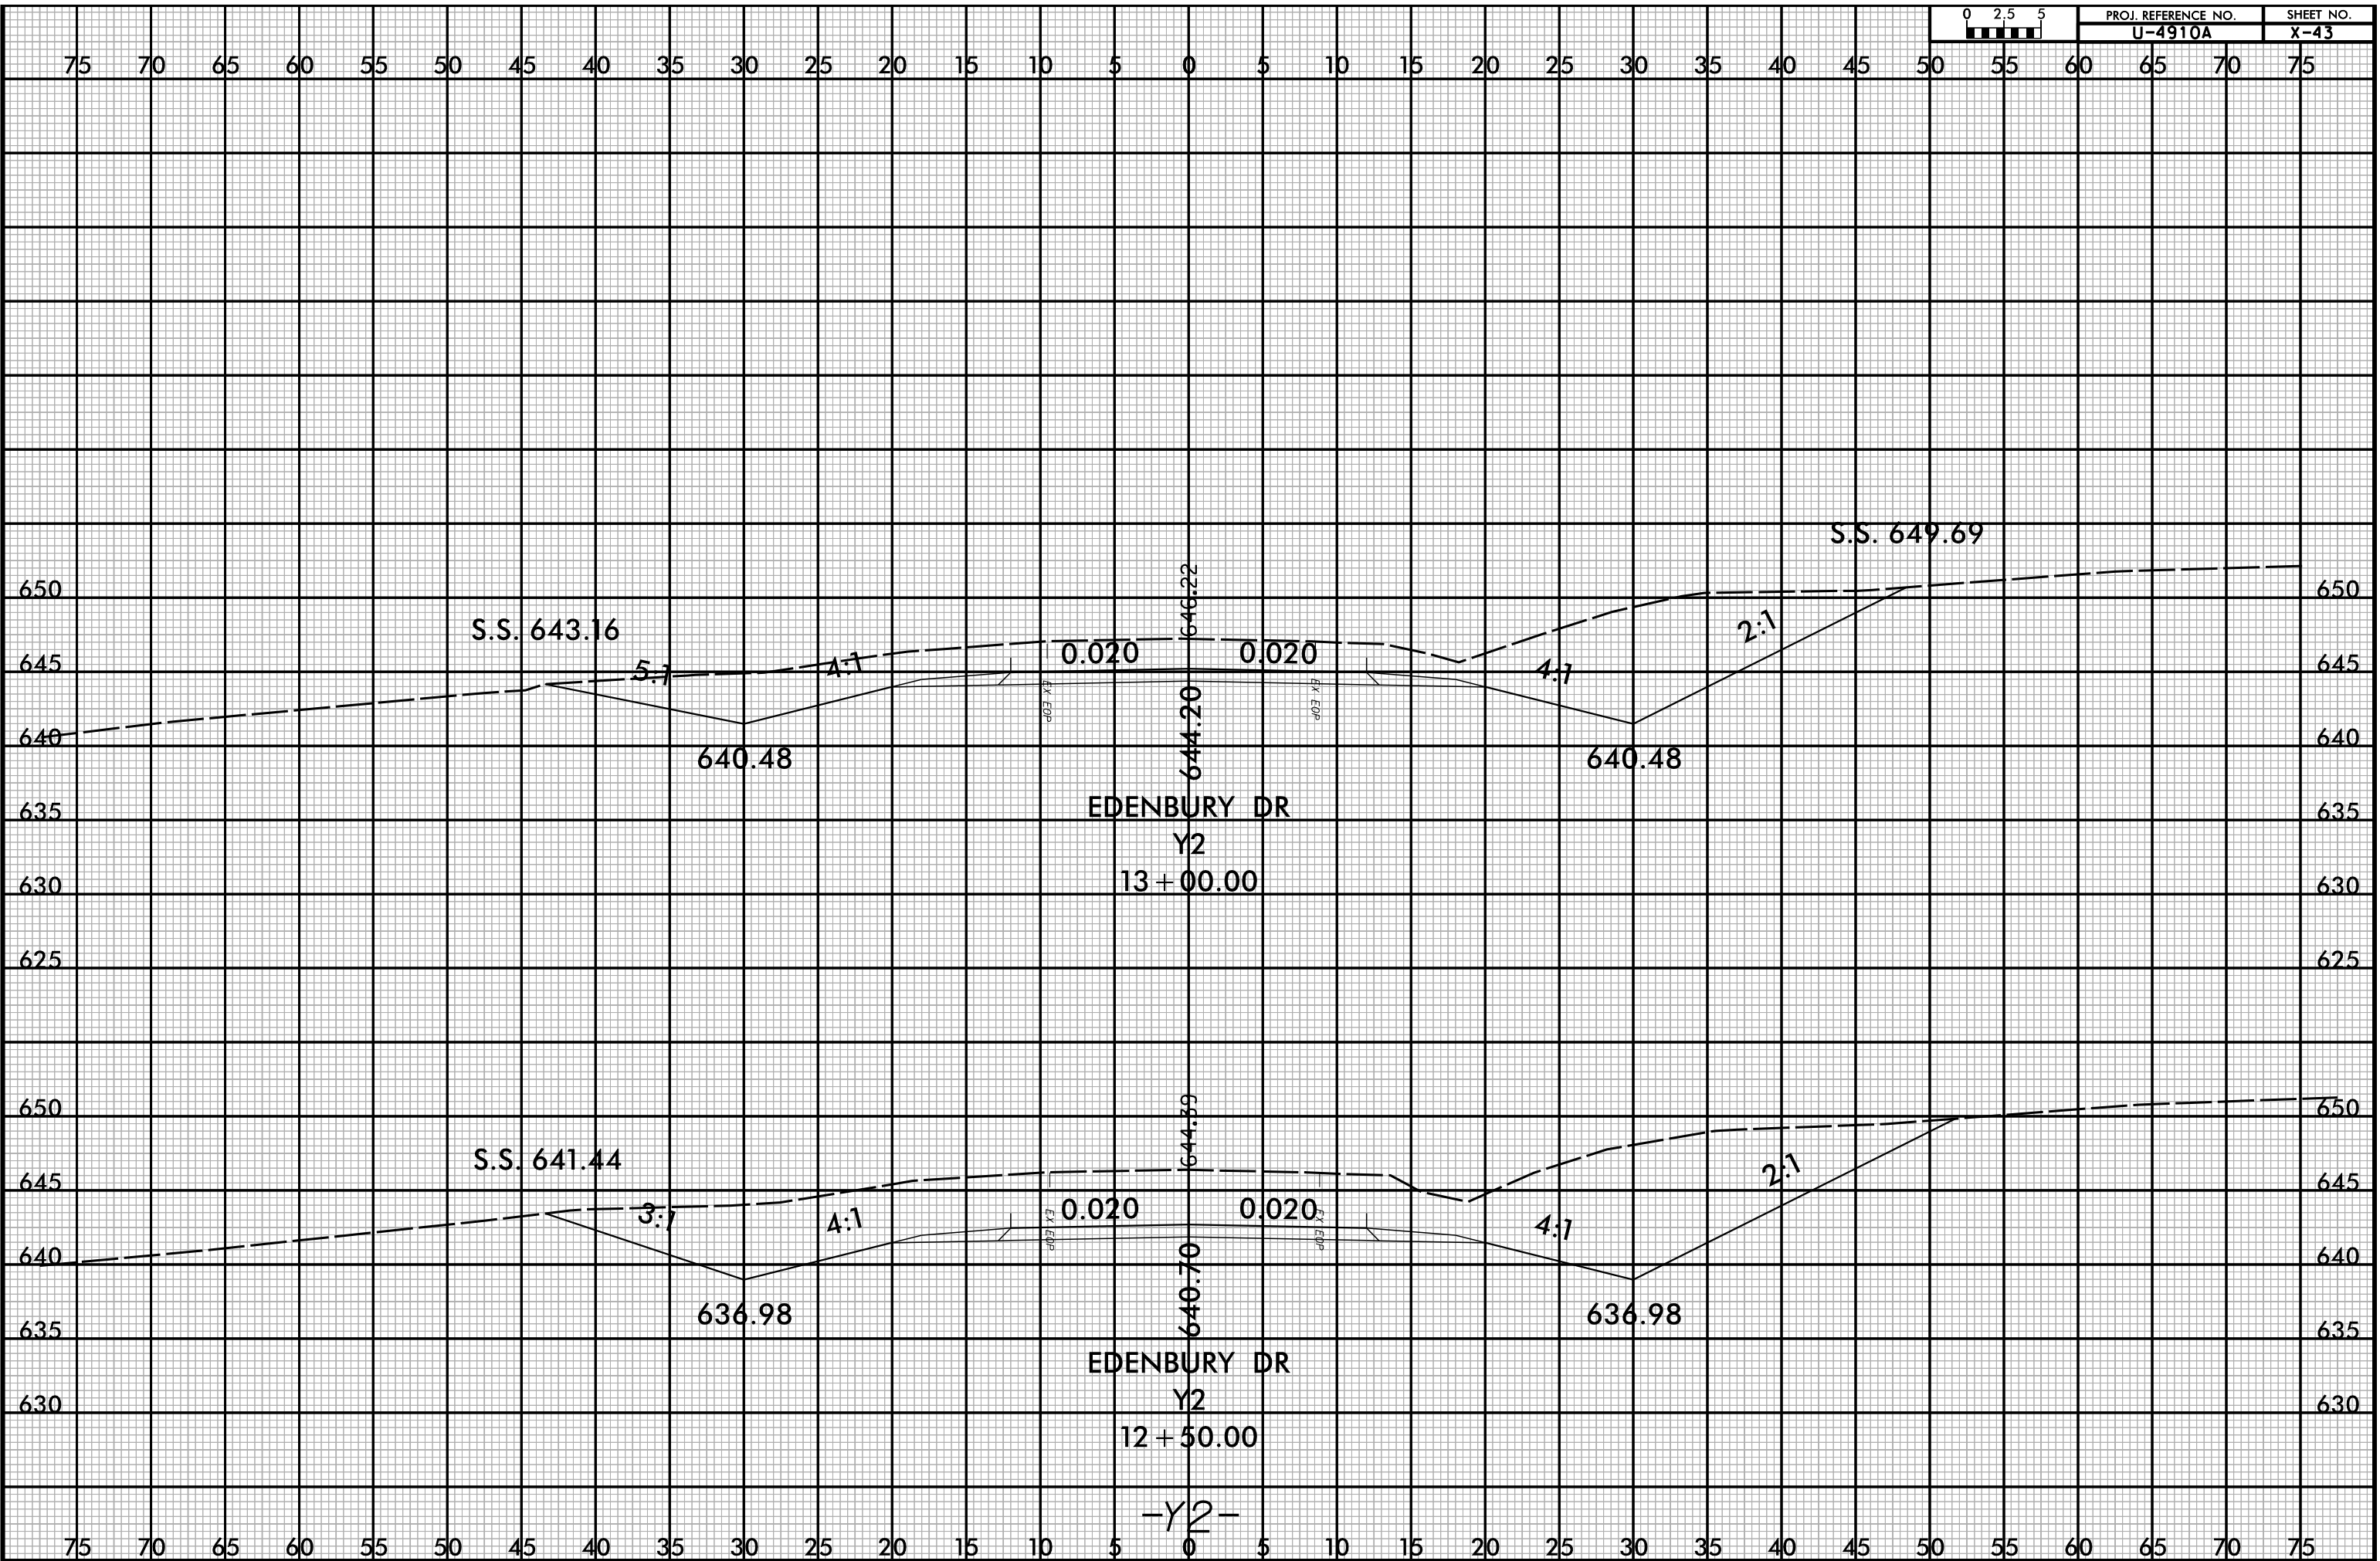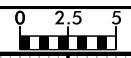

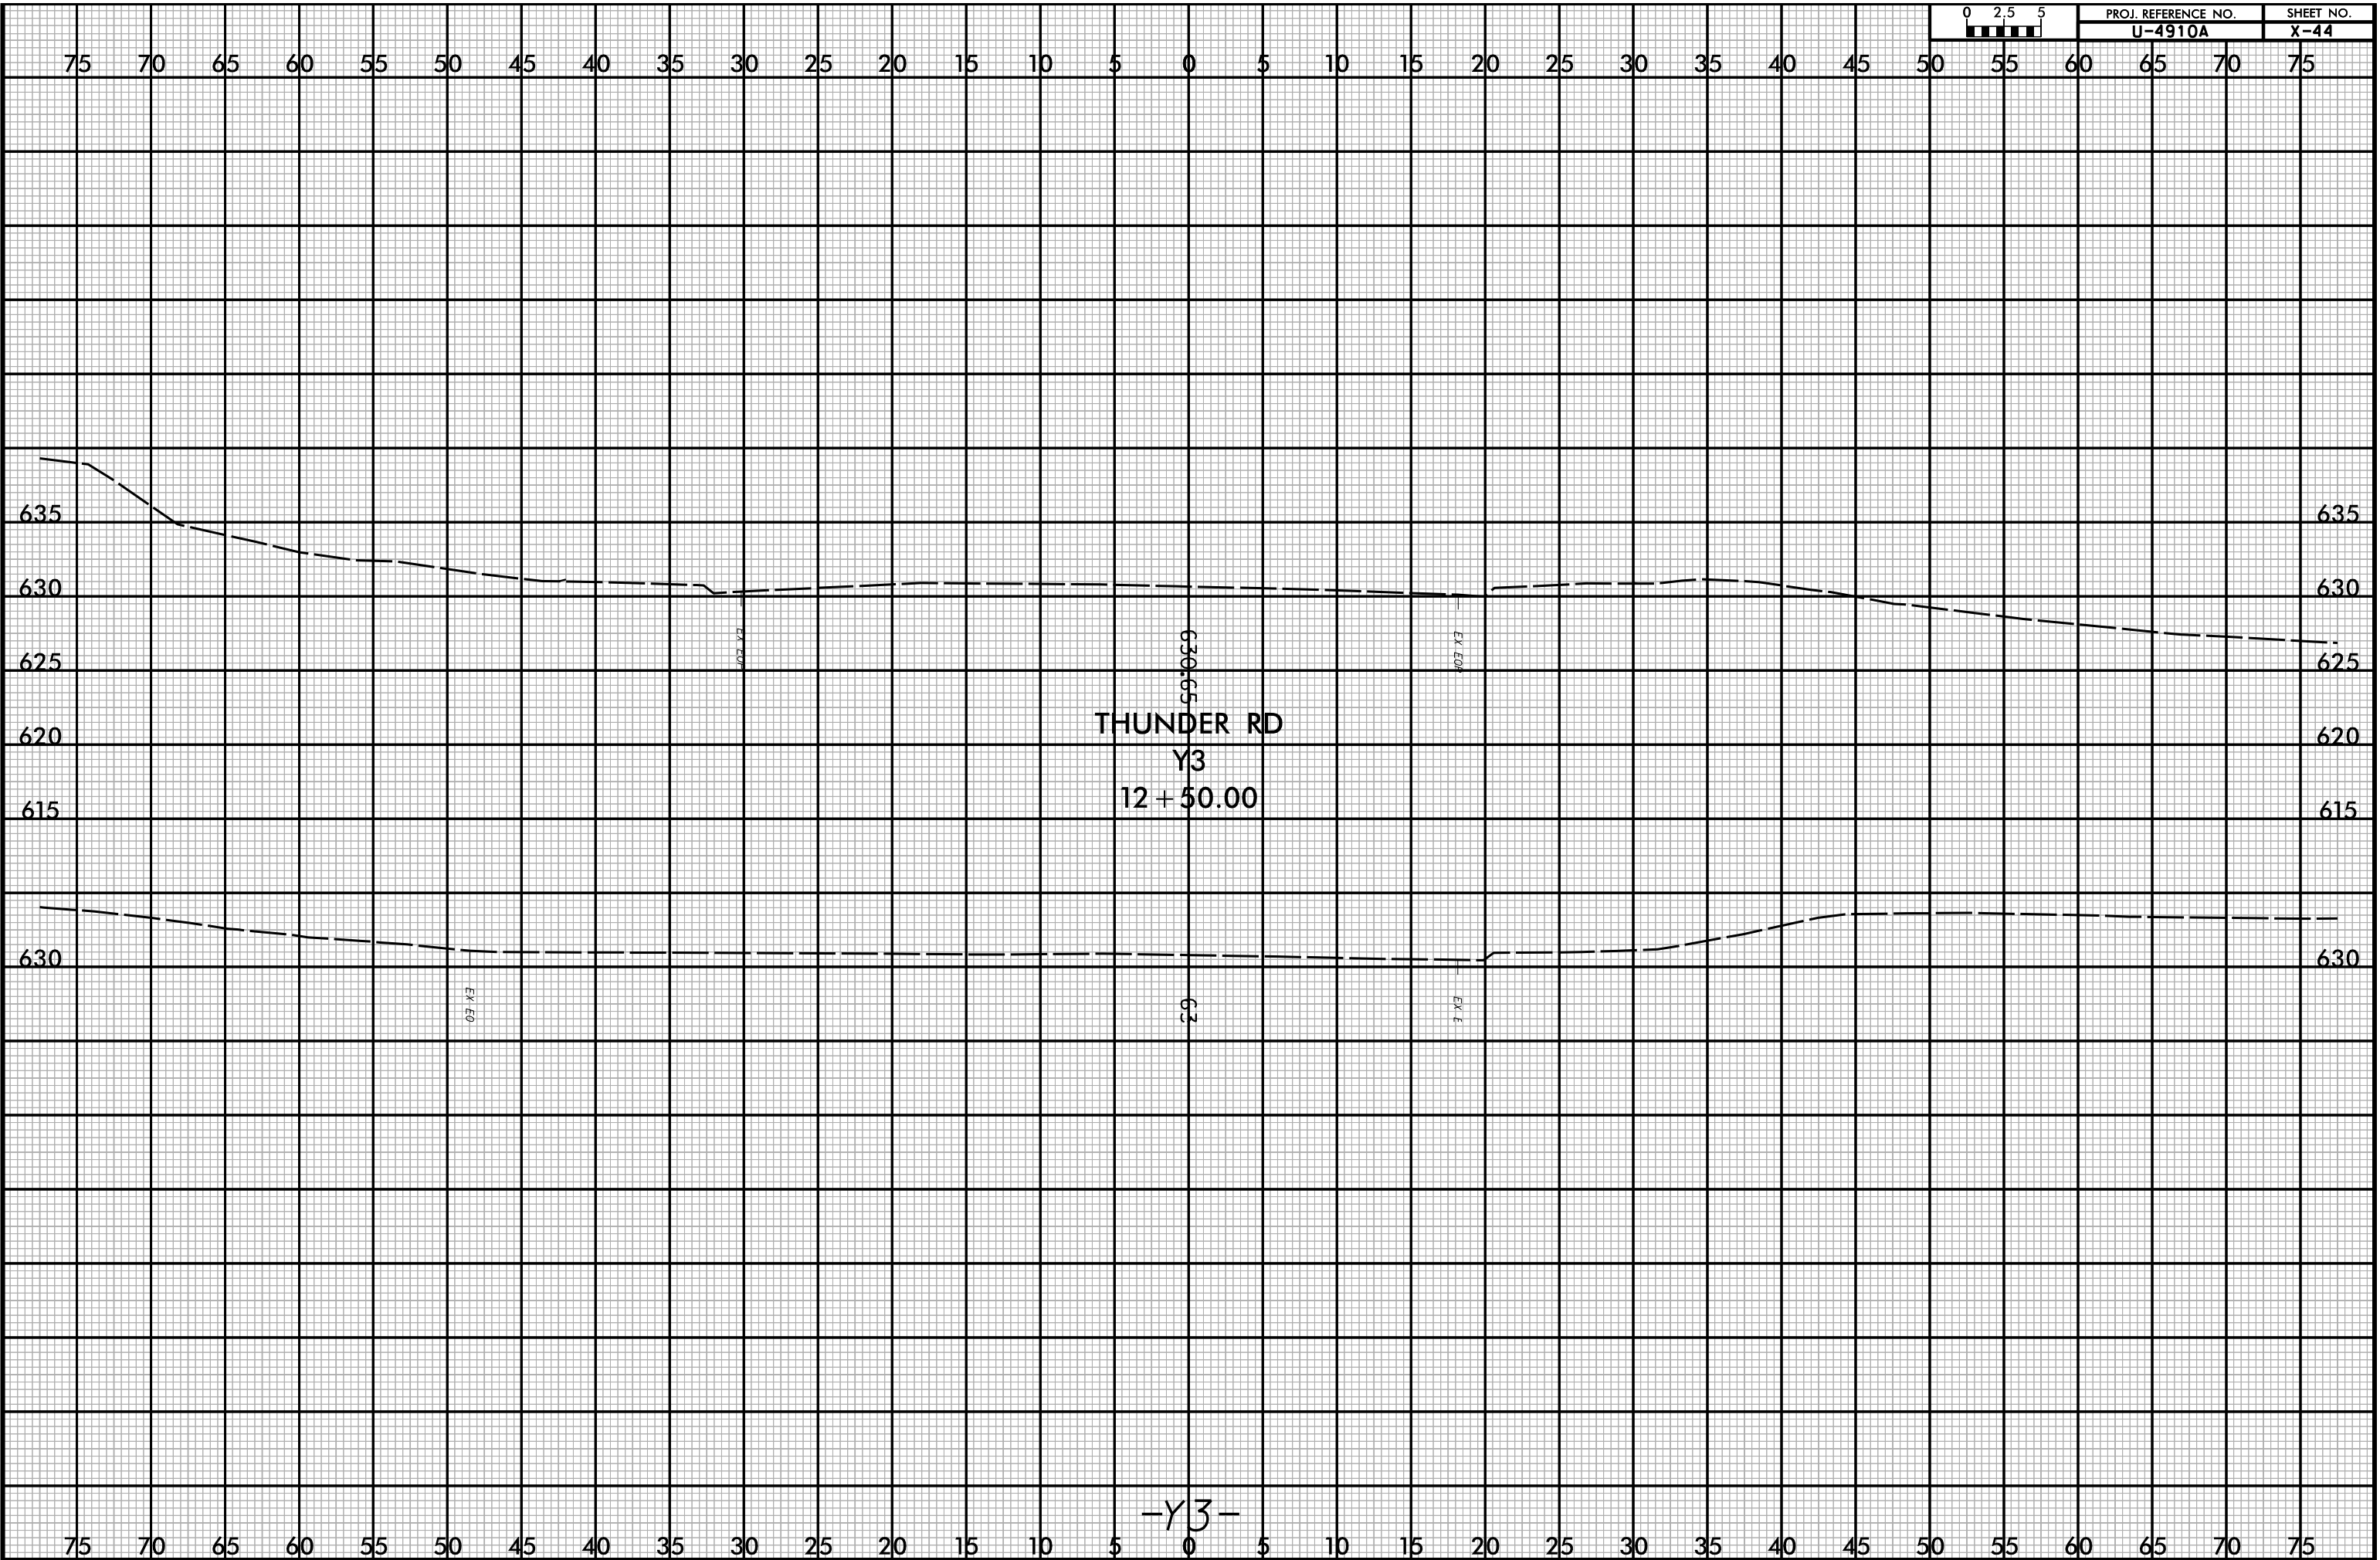

THUNDER RD
Y3
12 + 50.00

-Y3-

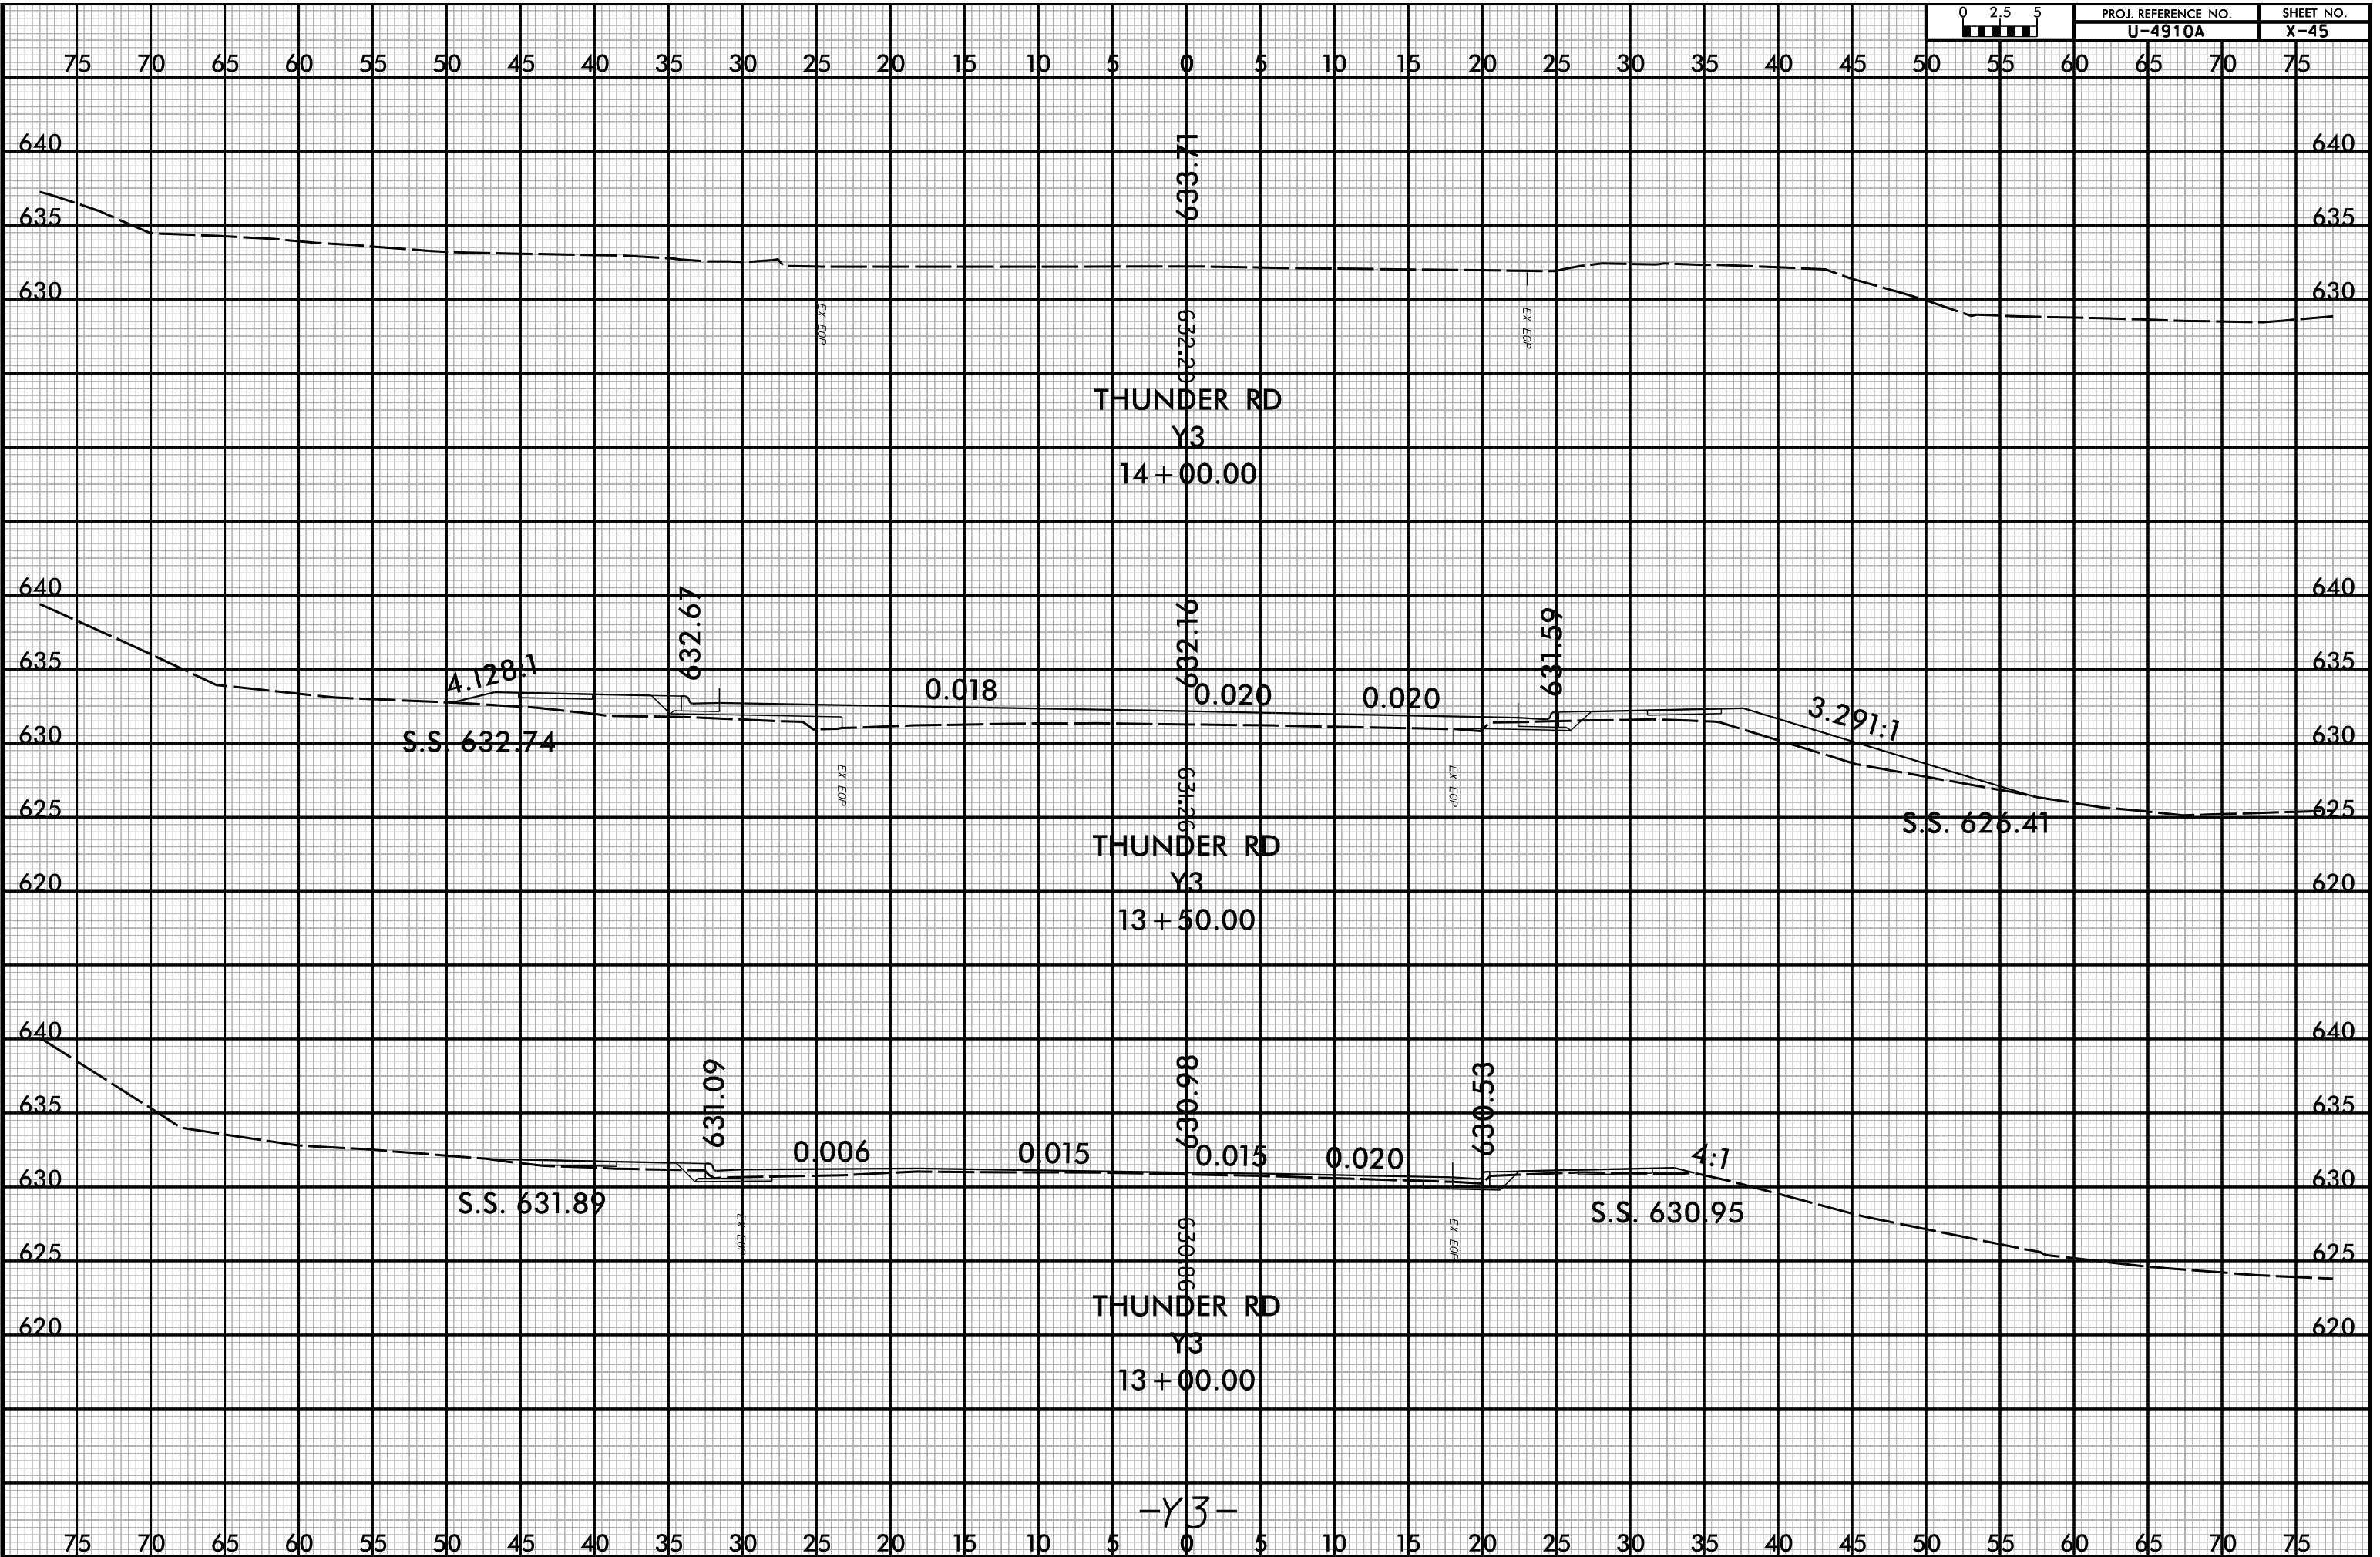

-Y3-

