


PROJECT REFERENCE NO. <b>U-4910B</b>	SHEET NO. <b>2A-2</b>
RW SHEET NO.	
ROADWAY DESIGN ENGINEER <i>[Signature]</i>	PAVEMENT ENGINEER <i>[Signature]</i>
11/22/2016	11/22/2016
Prepared in the Office of: <b>AECOM</b> NC FIRM LICENSE No. F-0342 701 Corporate Center Drive, Suite 475 Raleigh, NC 27607 (919) 854-6200 • (919) 854-6259(FAX)	
<b>DOCUMENT NOT CONSIDERED FINAL UNLESS ALL SIGNATURES COMPLETED</b>	


PAVEMENT DESIGN	
C1	1 1/2" S9.5B
C2	2" S9.5B
C3	3" S9.5B
C4	VAR. DEPTH S9.5B
D1	2 1/2" I19.0B
D2	3" I19.0B
D3	4" I19.0B
D4	VAR. DEPTH I19.0B
E1	4" B25.0B
E2	4 1/2" B25.0B
E3	5 1/2" B25.0B
E4	VAR. DEPTH B25.0B
J1	8" ABC
J2	10" ABC
J3	12" ABC
J4	VAR. DEPTH ABC
R1	2'-6" C & G
R2	1'-6" C & G
R3	5" MONO. ISLAND KEYED IN
R4	EXIST. C & G
R5	2'-9" C & G
S	4" SIDEWALK
T	EARTH MATERIAL
U	EXIST. PAVEMENT
V	MILLING 1 1/2"
W1	WEDGING
W2	WEDGING

REVISIONS


Revisions:

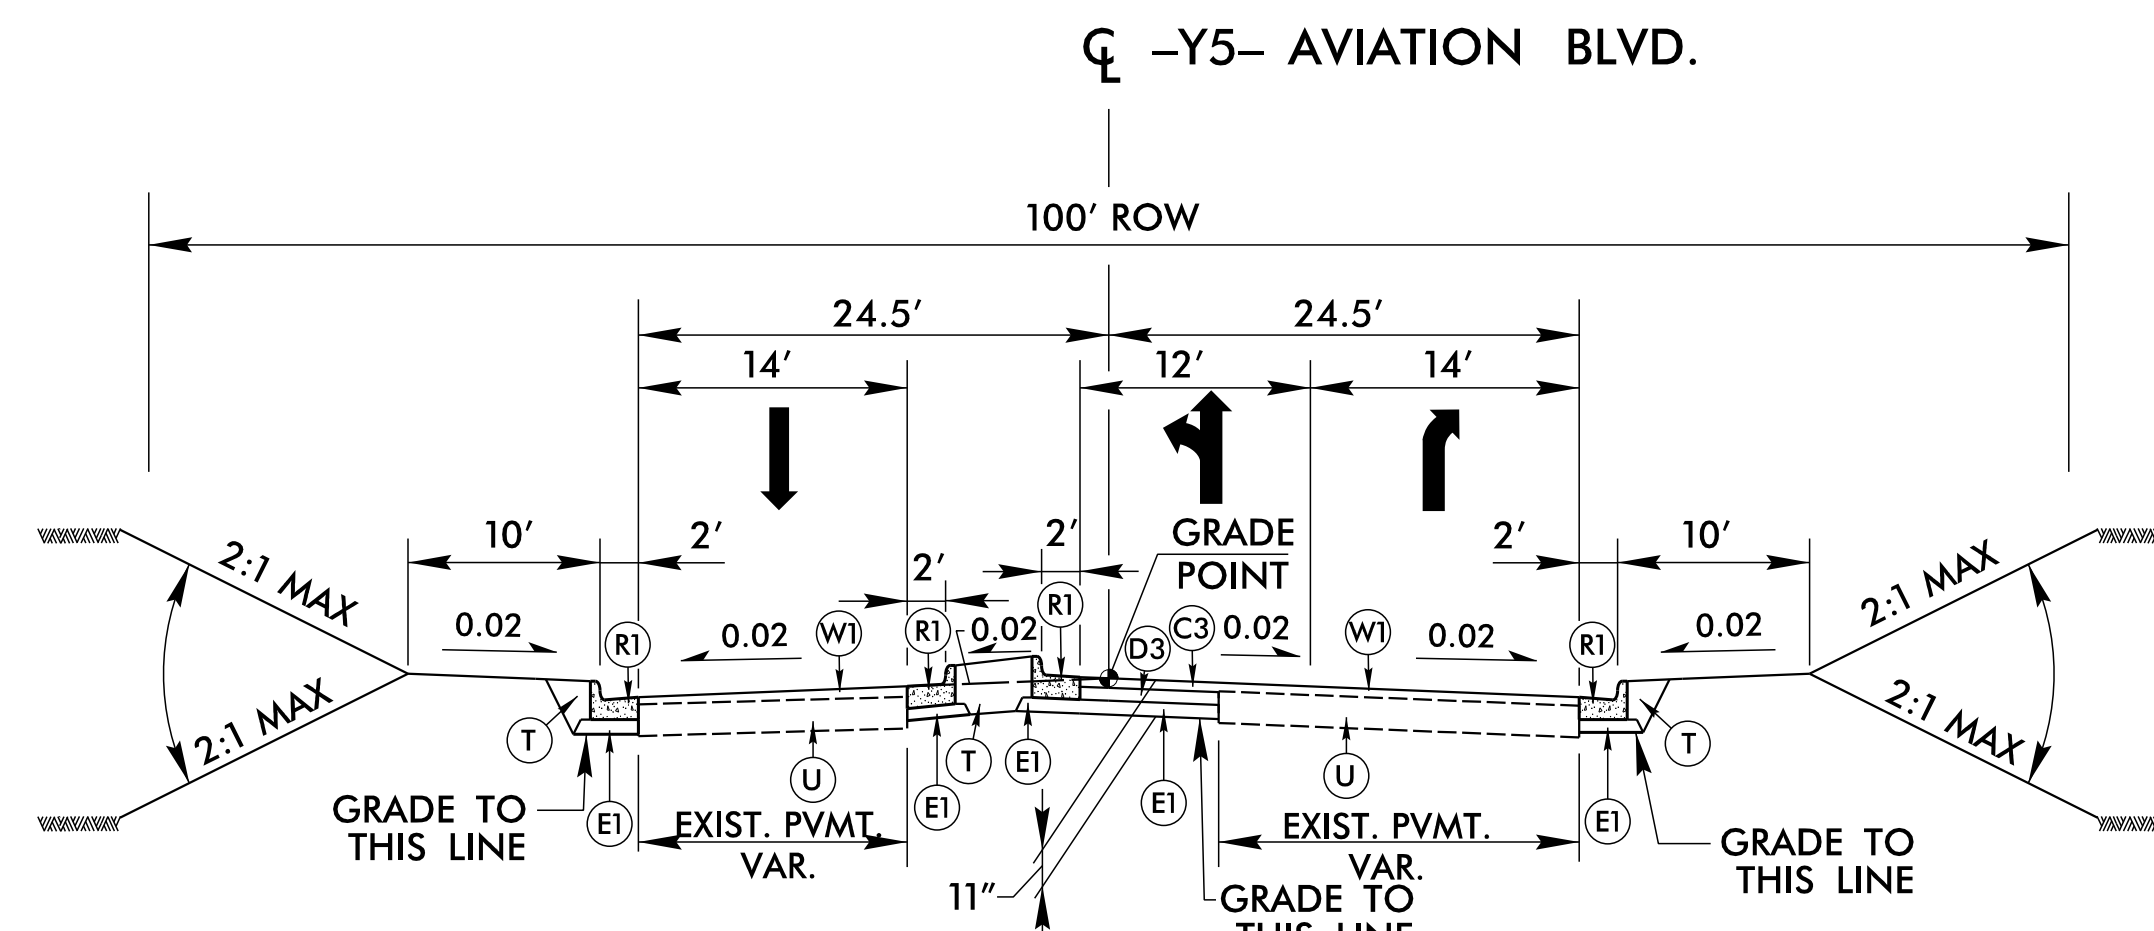


**TYPICAL SECTION NO. 3**  
USE TYPICAL SECTION NO. 3  
-Y5- STA. 11+00.00 TO 14+83.97 (RESURF)

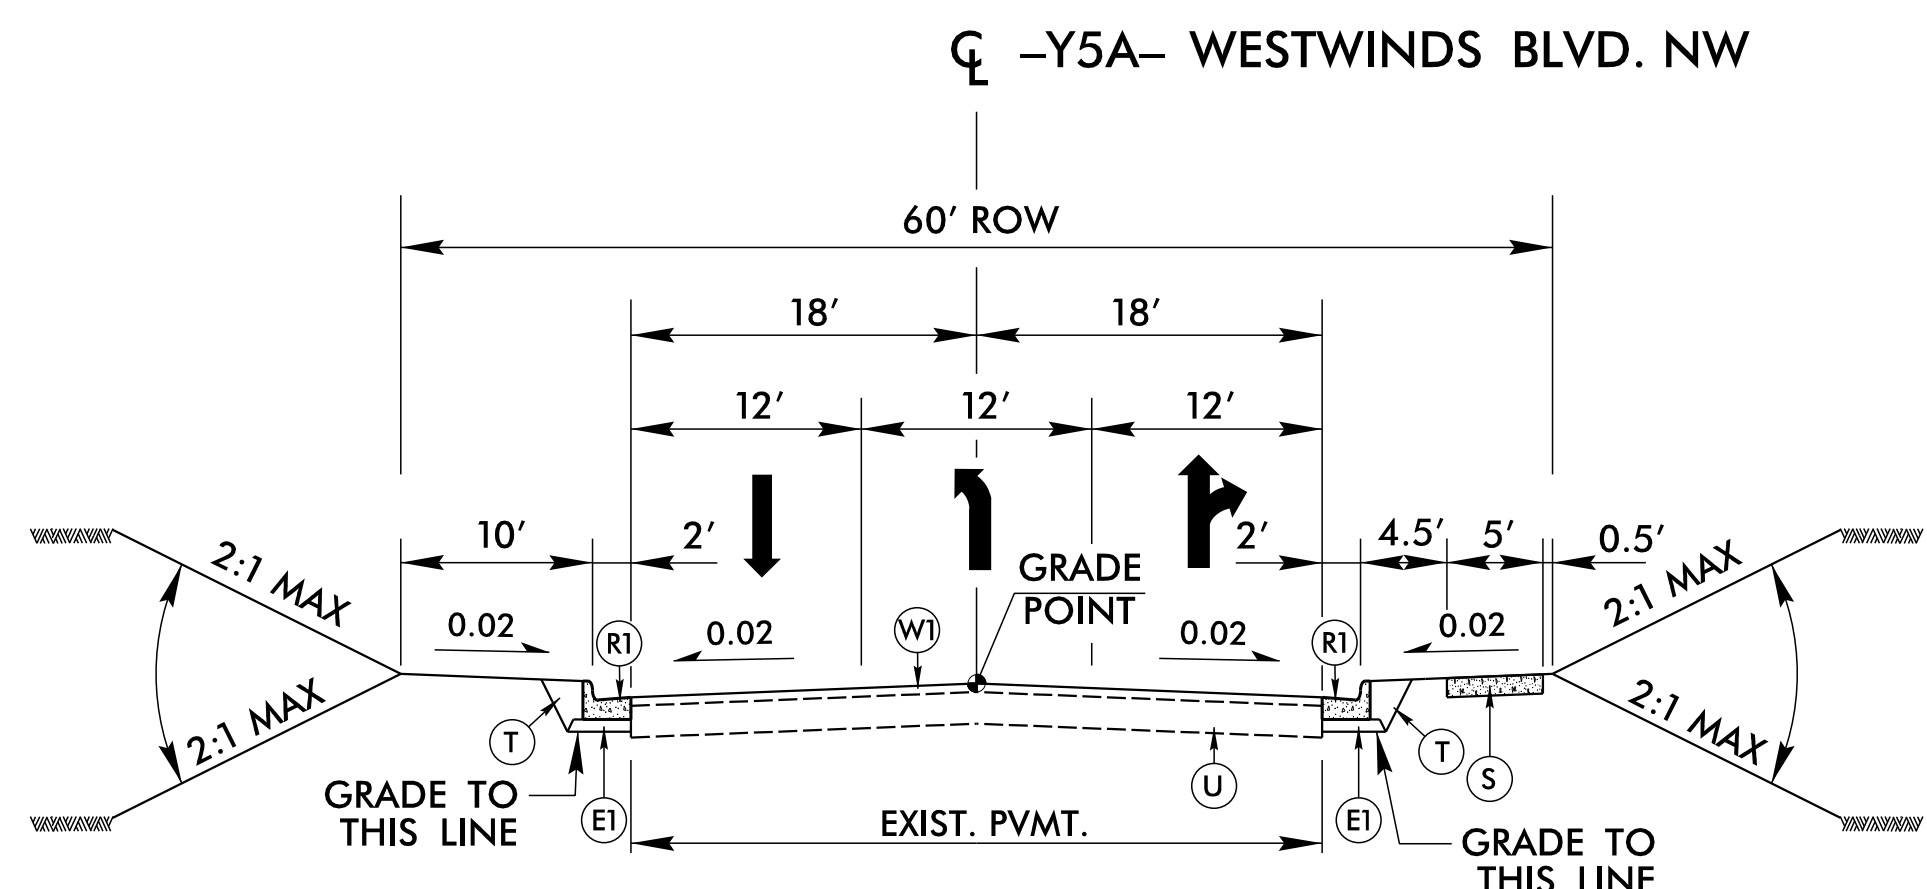


**TYPICAL SECTION NO. 4**  
USE TYPICAL SECTION NO. 4  
-Y5A- STA. 10+49.60 TO 12+45.00 (RESURF)

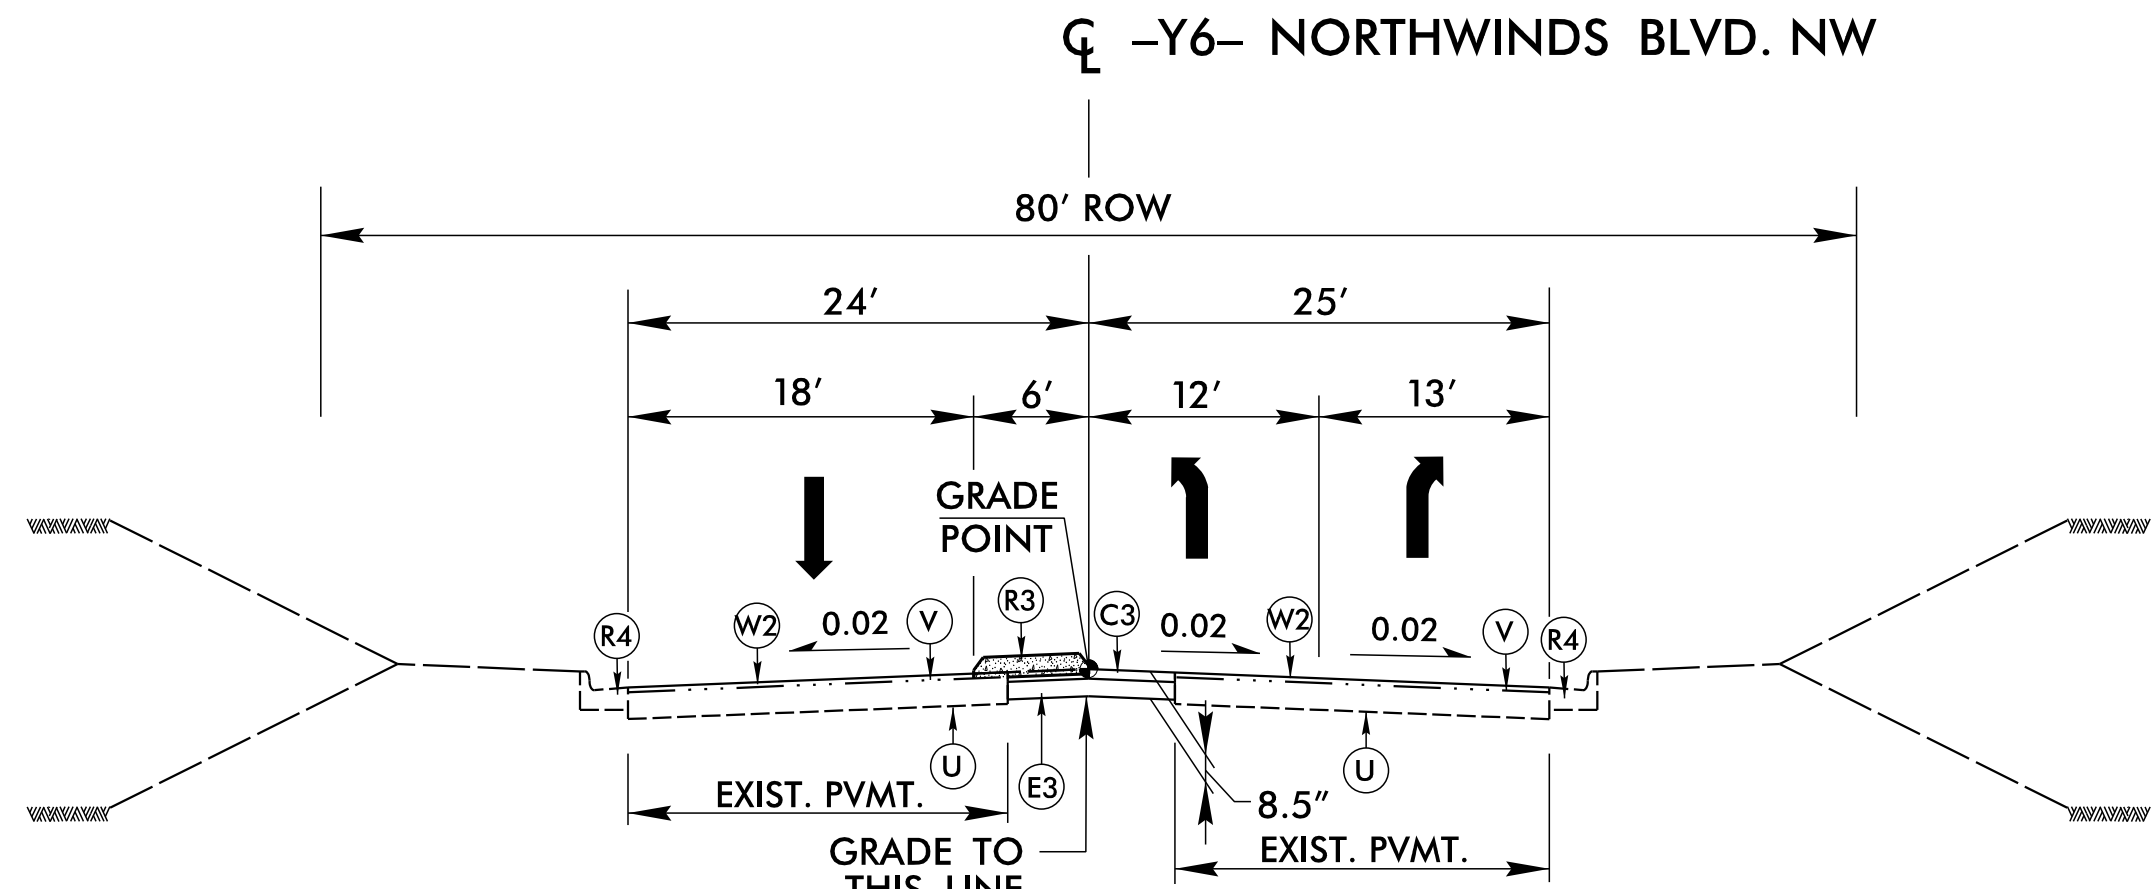

**TYPICAL SECTION NO. 5**  
USE TYPICAL SECTION NO. 5  
-Y6- STA. 10+95.00 TO 12+51.06 (RESURF)

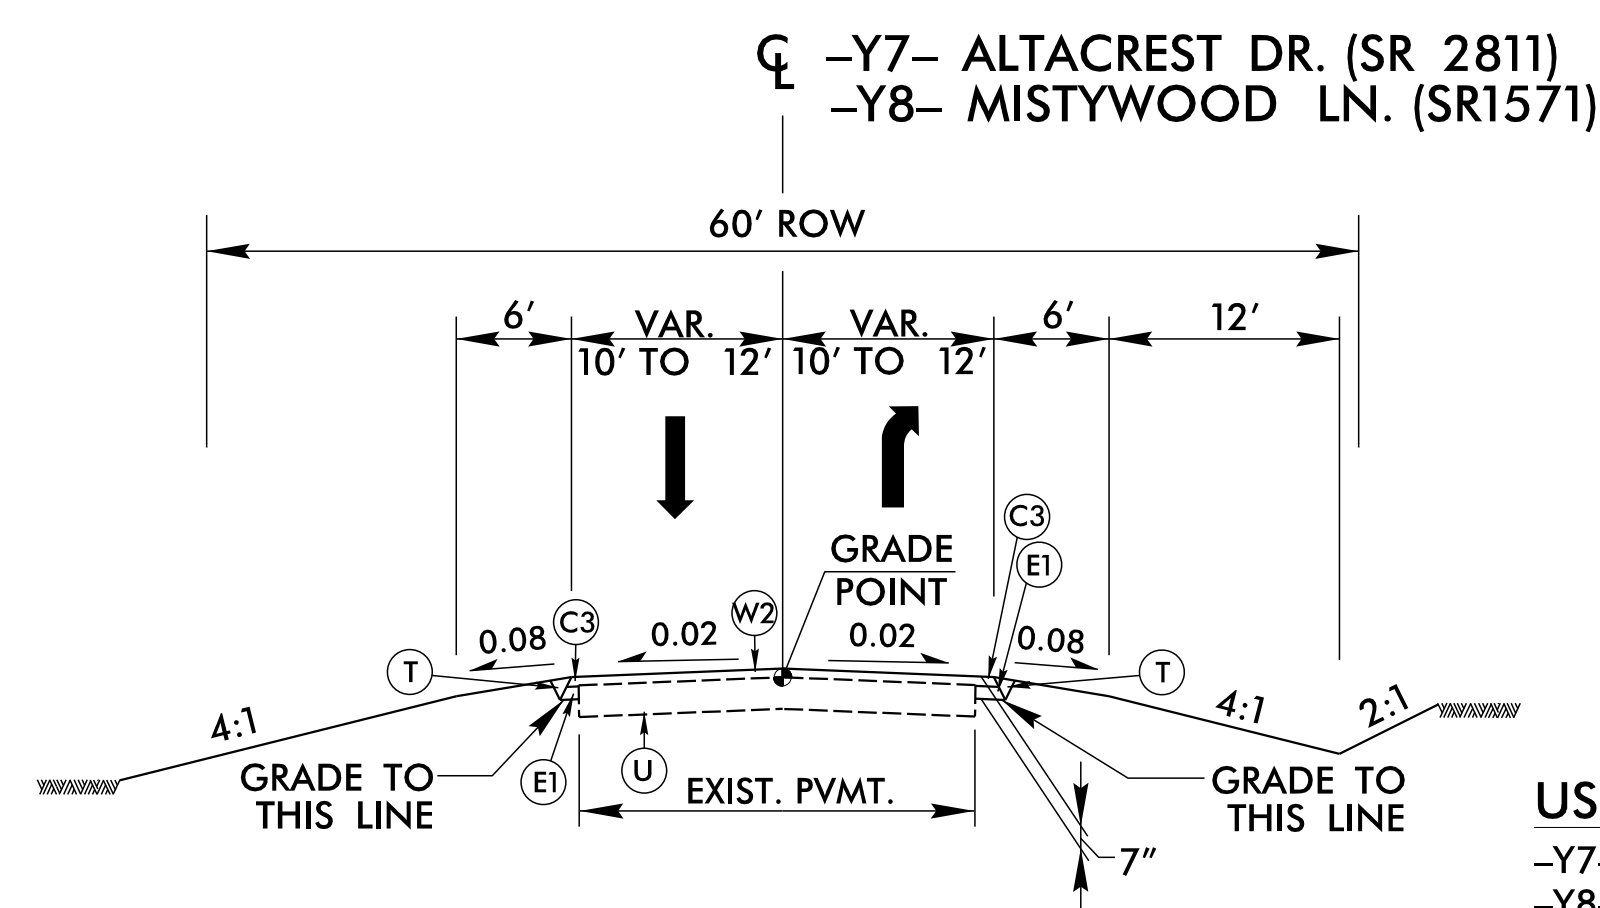

**TYPICAL SECTION NO. 6**  
USE TYPICAL SECTION NO. 6  
-Y7- STA. 10+74.93 TO 11+90.31 (RESURF)  
-Y8- STA. 7+75.13 TO 9+25.00 (RESURF)  
-Y8- STA. 9+25.00 TO 11+24.55 (FULL DEPTH)  
-Y8- STA. 11+24.55 TO 11+97.02 (RESURF)

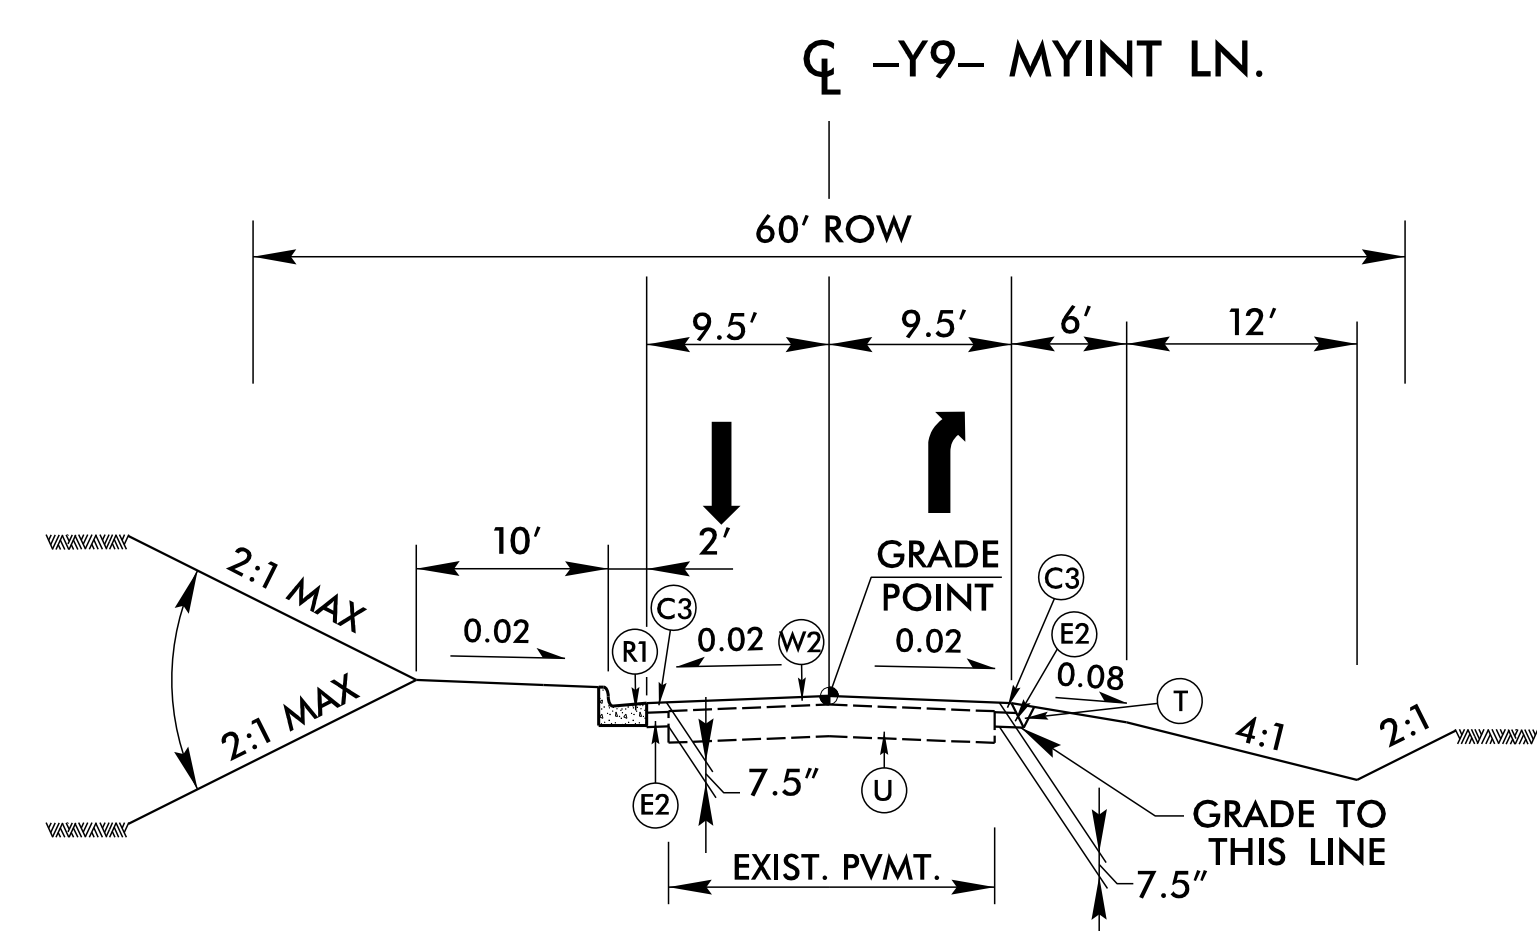

**TYPICAL SECTION NO. 7**  
USE TYPICAL SECTION NO. 7  
-Y9- STA. 10+88.13 TO 12+13.56 (RESURF)

DGN: R:\Roadway\Proj\U4910B\2A-2\typ.dgn  
 USER: scheid  
 DATE: 11/21/2016  
 TIME: 3:53:05 PM