


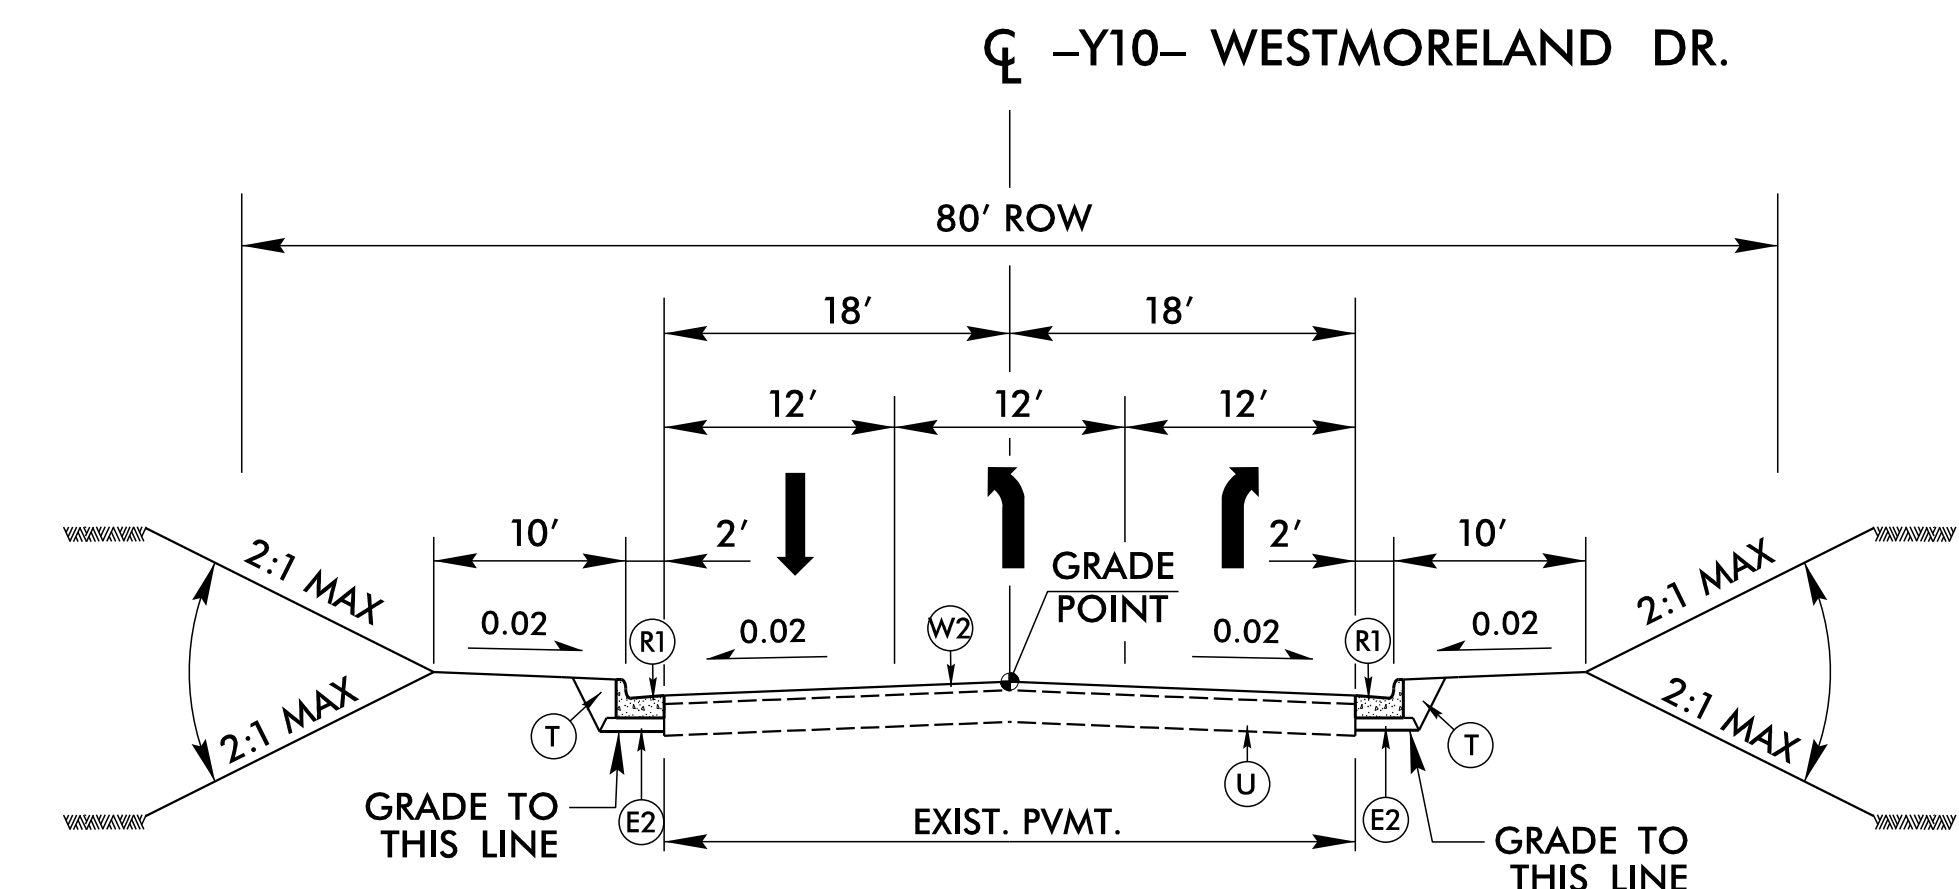


PROJECT REFERENCE NO. <b>U-4910B</b>	SHEET NO. <b>2A-3</b>
RW SHEET NO.	
ROADWAY DESIGN ENGINEER 	PAVEMENT ENGINEER 
12/19/2016	12/16/2016
Prepared in the Office of:  NC FIRM LICENSE No. F-0342 701 Corporate Center Drive, Suite 475 Raleigh, NC 27607 (919) 854-6200 • (919) 854-6259(FAX)	
<b>DOCUMENT NOT CONSIDERED FINAL UNLESS ALL SIGNATURES COMPLETED</b>	

PAVEMENT DESIGN	
C1	1 1/2" S9.5B
C2	2" S9.5B
C3	3" S9.5B
C4	VAR. DEPTH S9.5B
D1	2 1/2" I19.0B
D2	3" I19.0B
D3	4" I19.0B
D4	VAR. DEPTH I19.0B
E1	4" B25.0B
E2	4 1/2" B25.0B
E3	5 1/2" B25.0B
E4	VAR. DEPTH B25.0B
J1	8" ABC
J2	10" ABC
J3	12" ABC
J4	VAR. DEPTH ABC
R1	2'-6" C & G
R2	1'-6" C & G
R3	5" MONO. ISLAND KEYED IN
R4	EXIST. C & G
R5	2'-9" C & G
S	4" SIDEWALK
T	EARTH MATERIAL
U	EXIST. PAVEMENT
V	MILLING 1 1/2"
W1	WEDGING
W2	WEDGING


REVISIONS

Revisions:

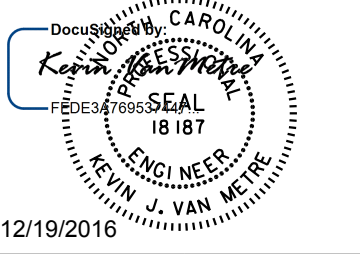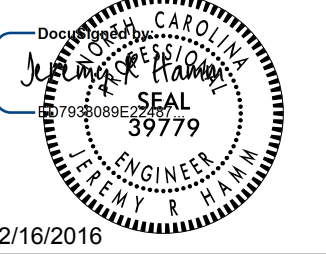


**TYPICAL SECTION NO. 8**

USE TYPICAL SECTION NO. 8  
-Y10- STA. 11+05.00 TO 12+48.17 (RESURF)

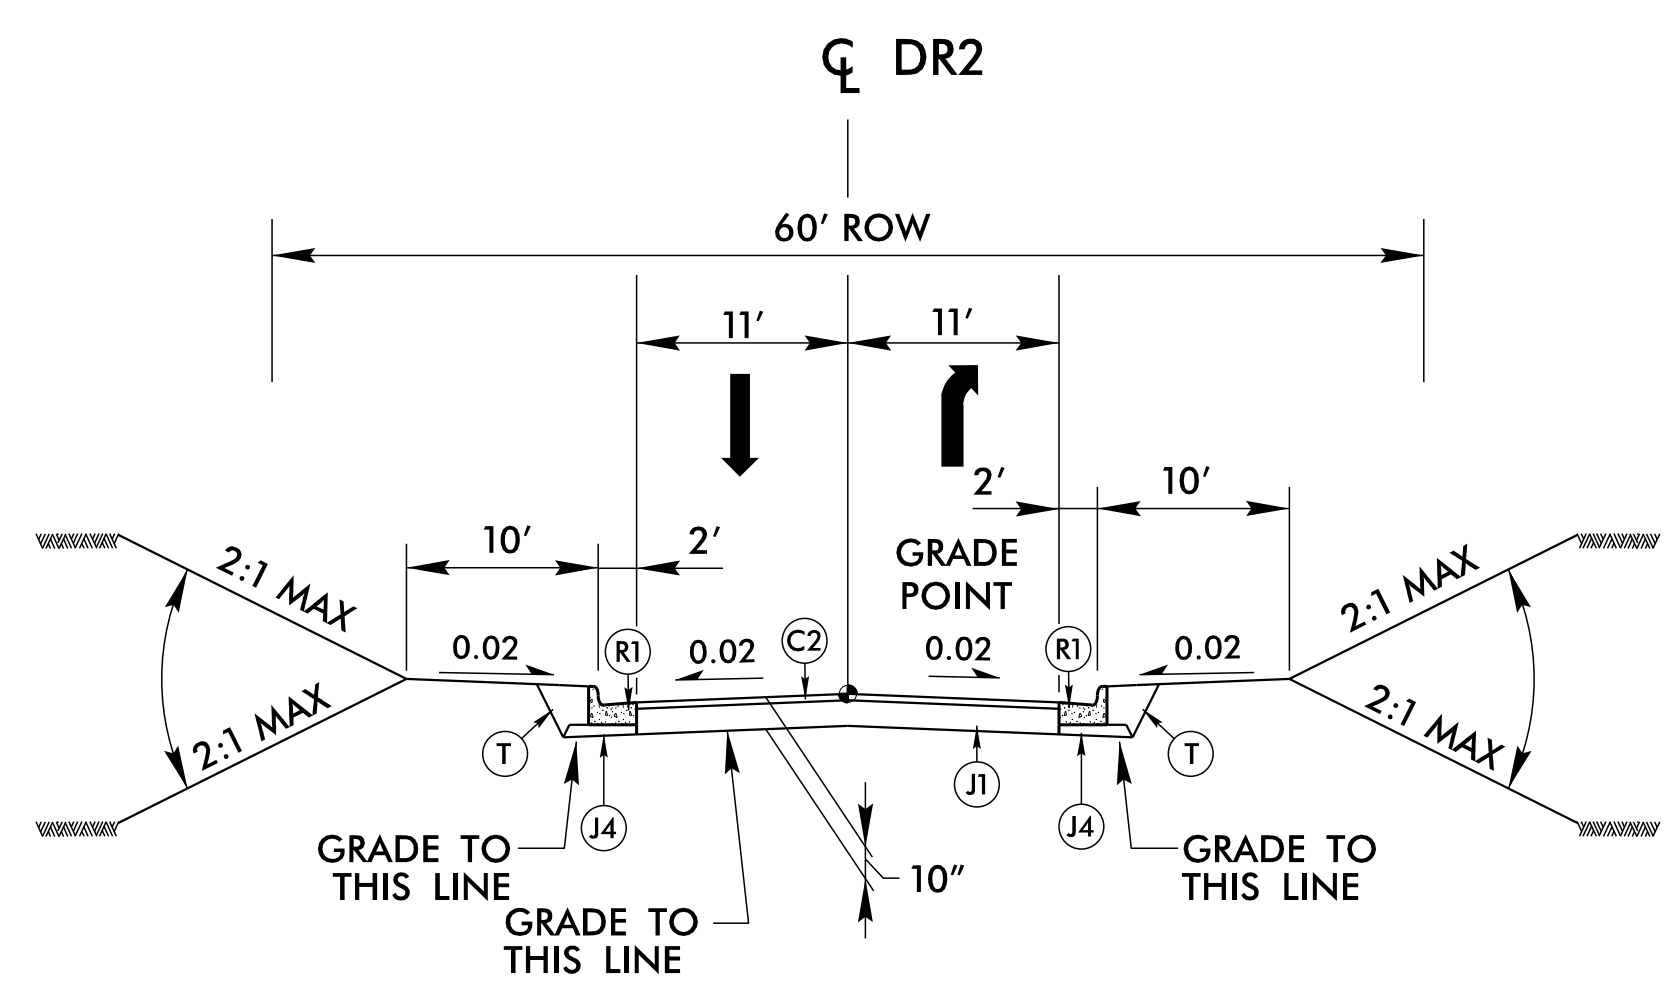


**TYPICAL SECTION NO. 9**

USE TYPICAL SECTION NO. 9  
-DR2- STA. 9+95.00 TO 11+37.59 (FULL DEPTH)

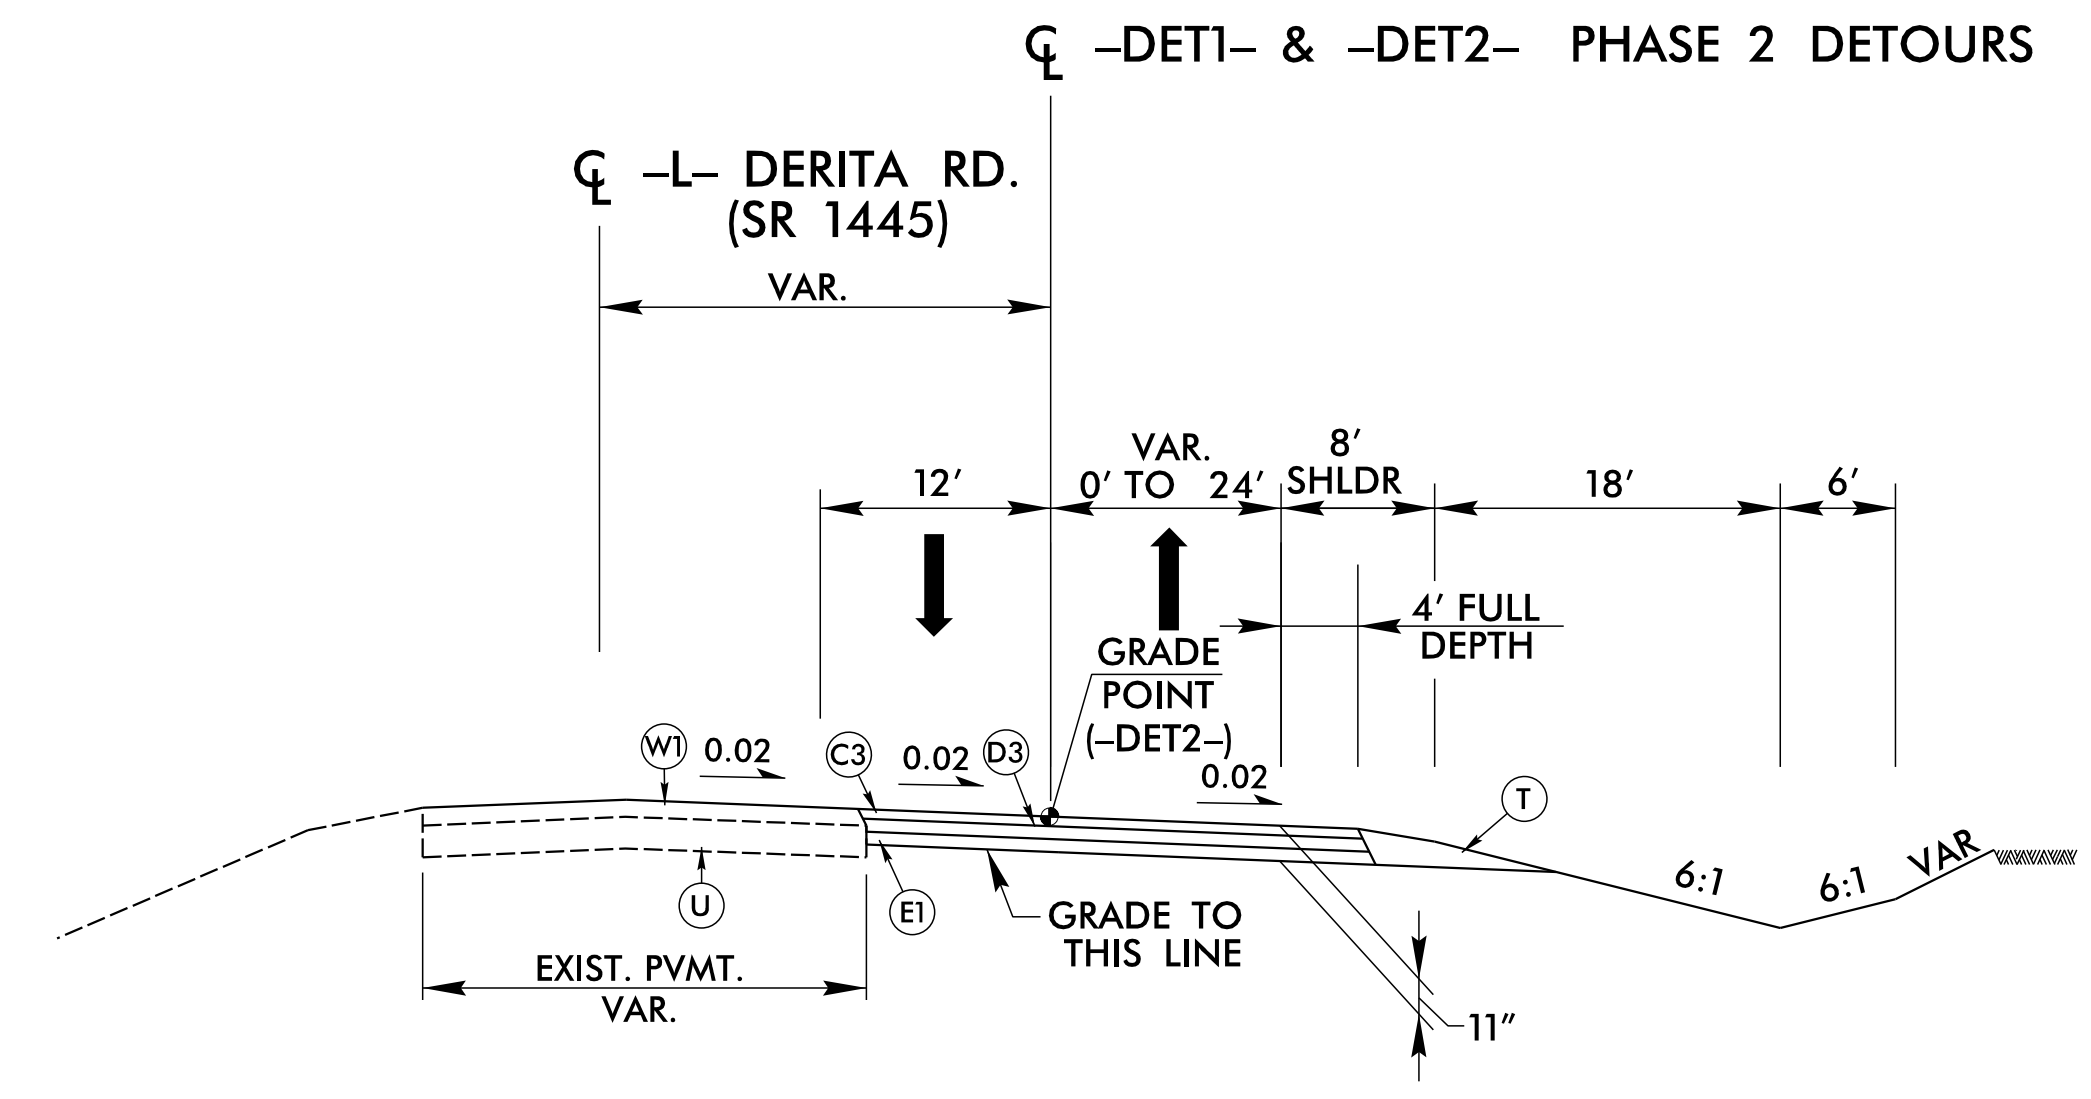

**TYPICAL SECTION NO. 10**

USE TYPICAL SECTION NO. 10  
-DET1- STA. 11+77.56 TO 13+86.97  
-DET1- STA. 15+50.29 TO 23+52.39  
-DET2- STA. 16+00.45 TO 19+34.23  
-DET2- STA. 21+98.52 TO 24+03.12 (OPP HAND)

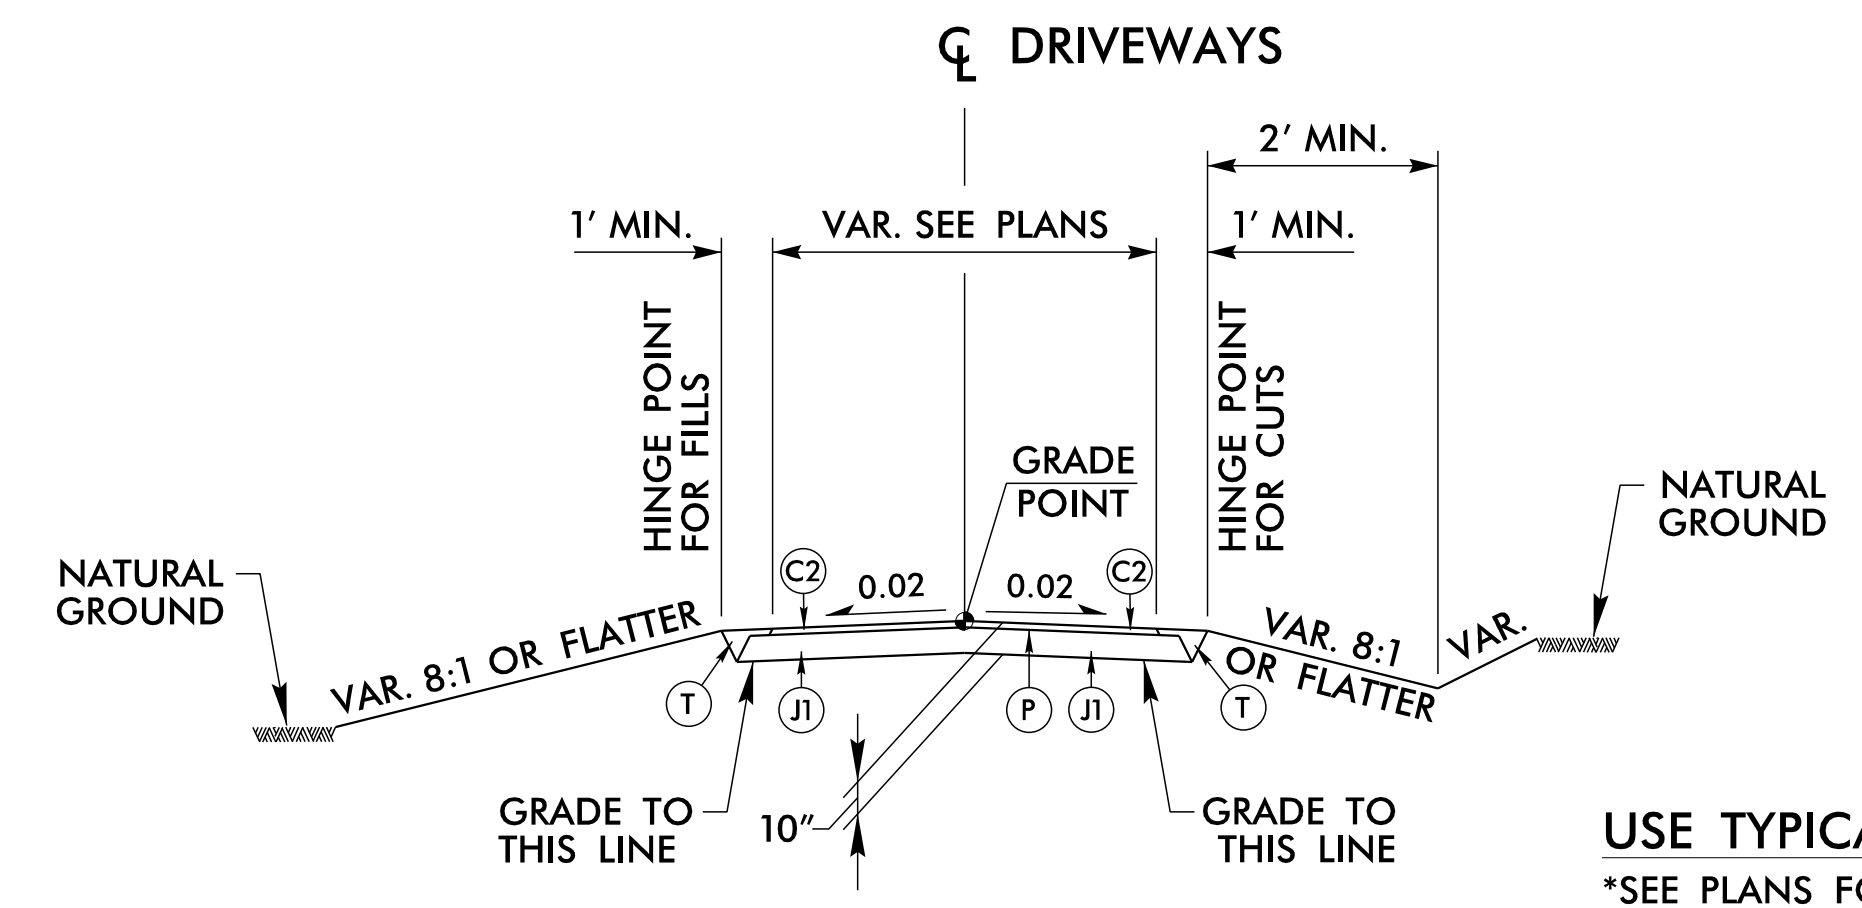

**TYPICAL SECTION NO. 11**

USE TYPICAL SECTION NO. 11  
\*SEE PLANS FOR LOCATIONS