

RW SHEET NO.


ROADWAY DESIGN ENGINEER

Prepared in the Office of: **AECOM**


NC FIRM LICENSE No. F-0342
701 Corporate Center Drive, Suite 475
Raleigh, NC 27607
(919) 854-6200 • (919) 854-6259(FAX)

INTERSECTION DETAIL SHEET


-L- / -DR2-

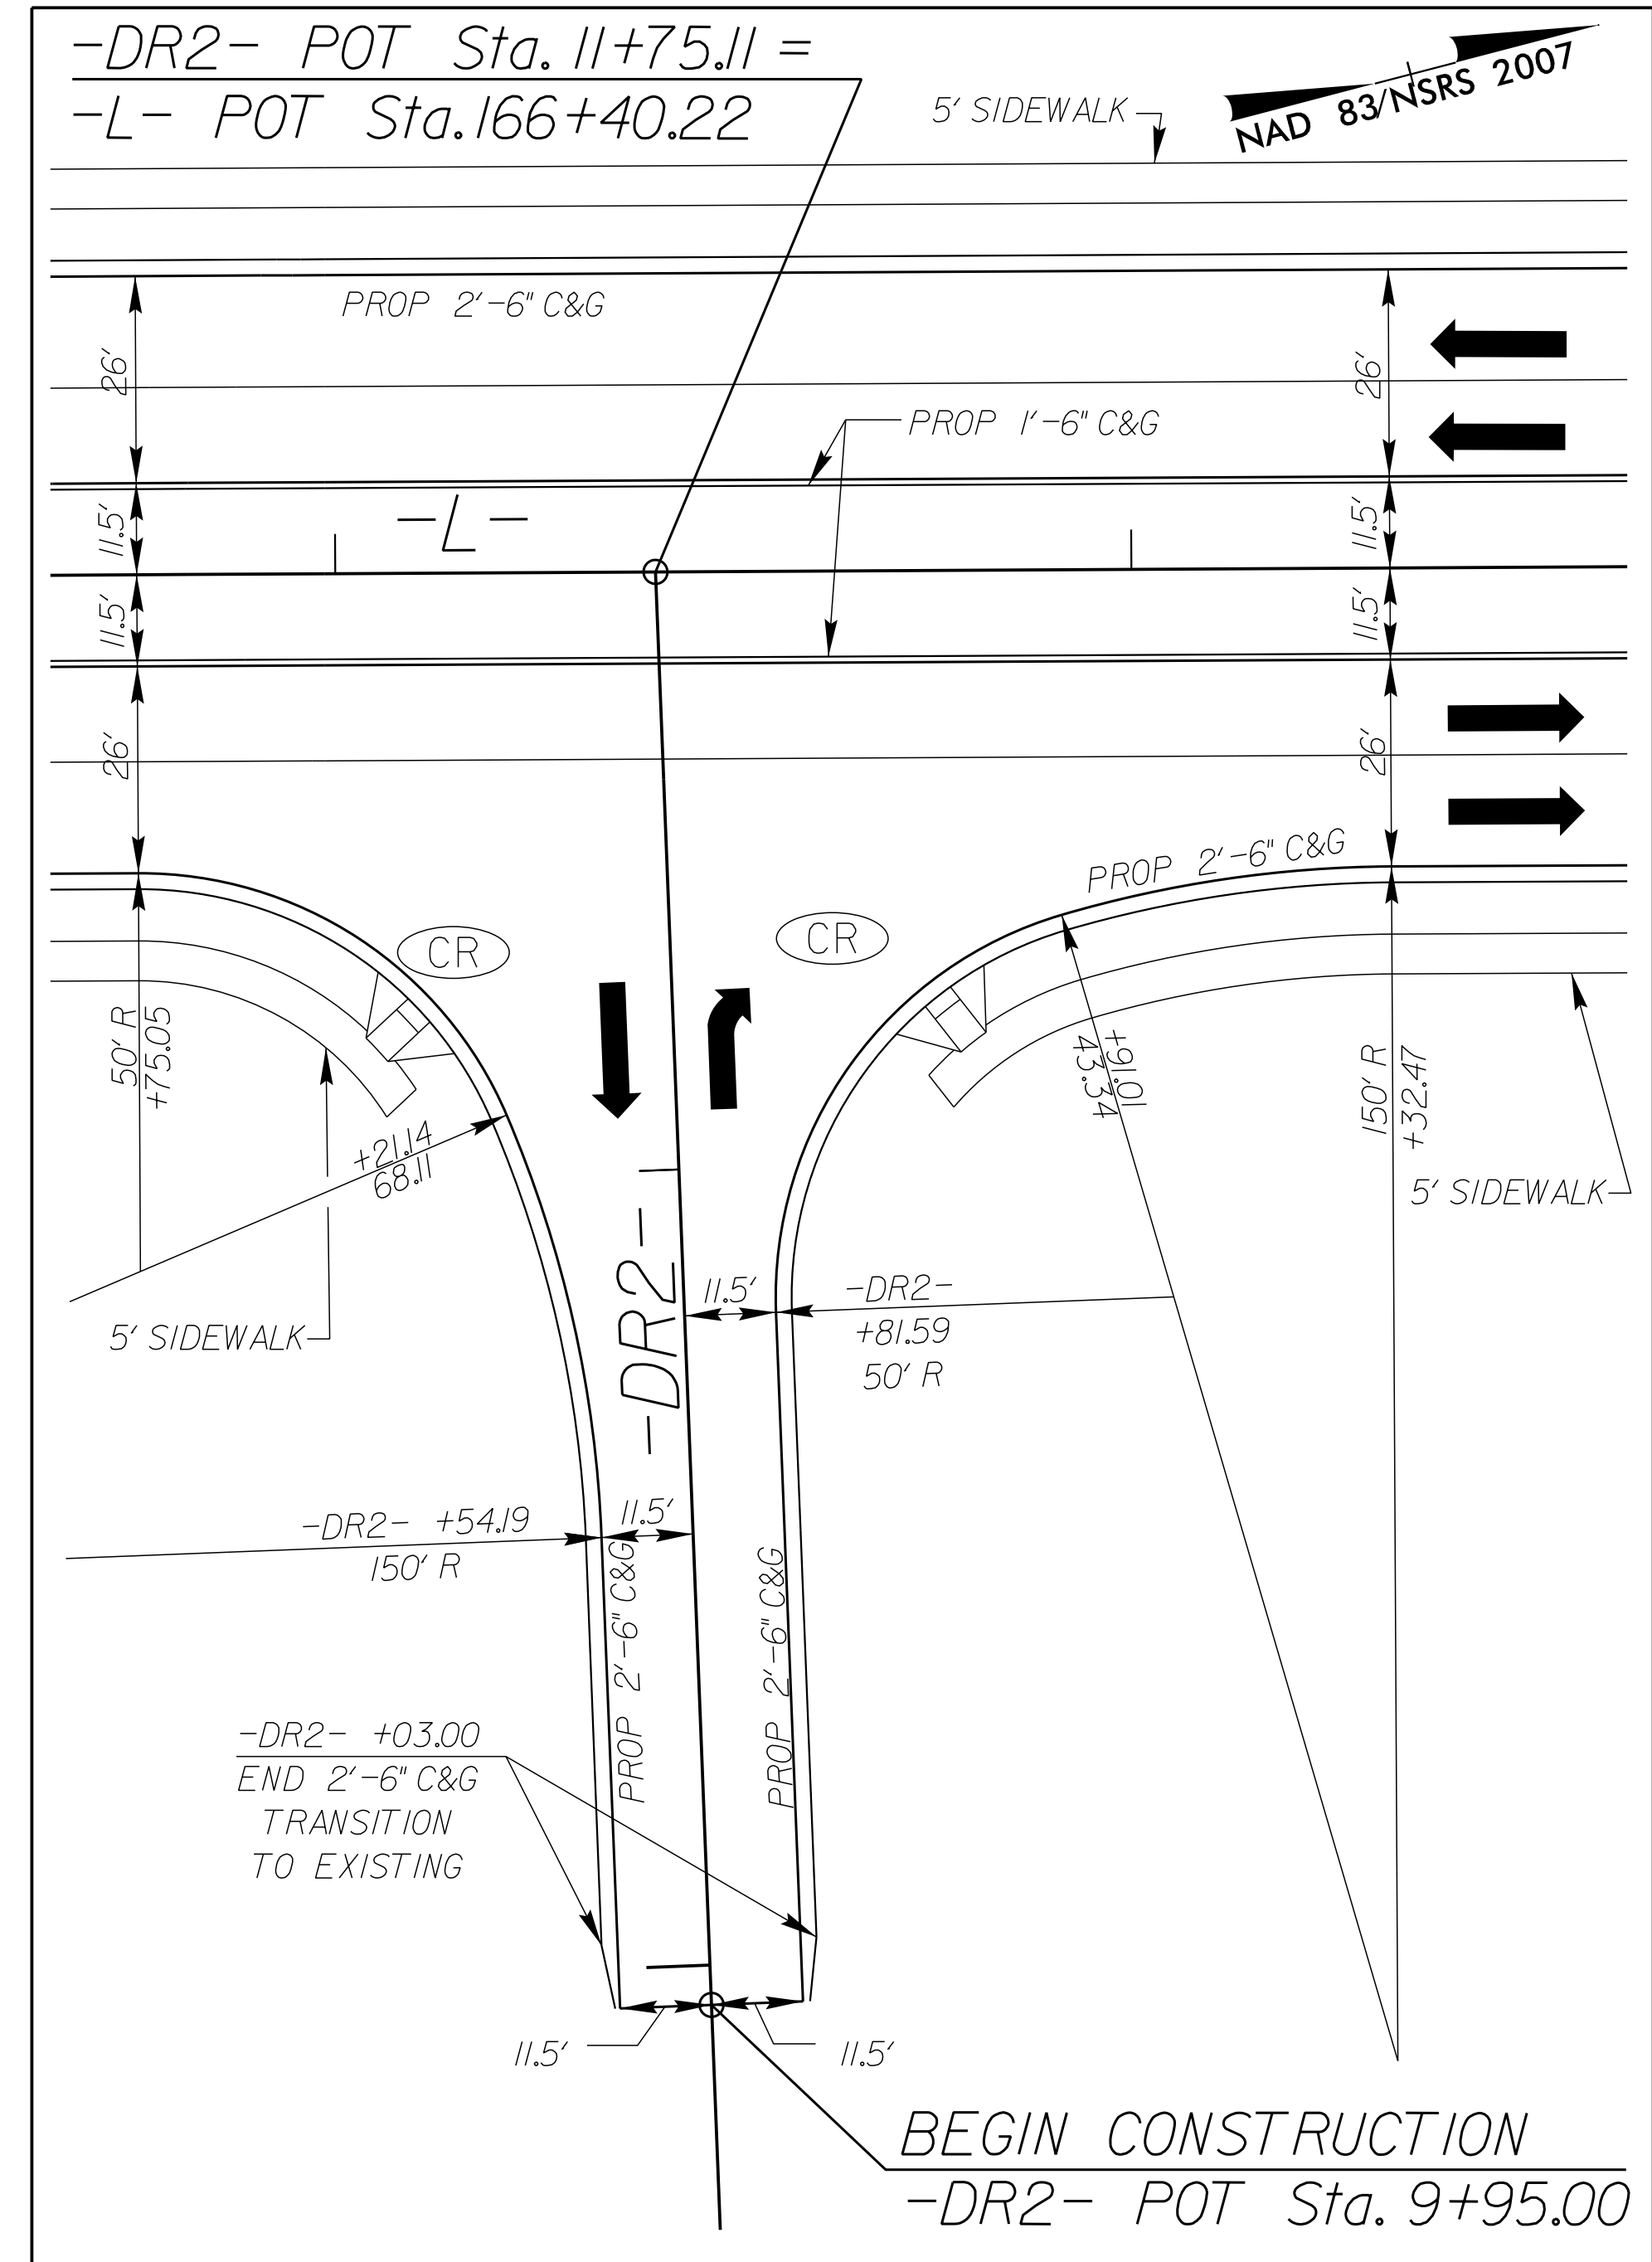

-L- / 171+00 (DRIVEWAY)

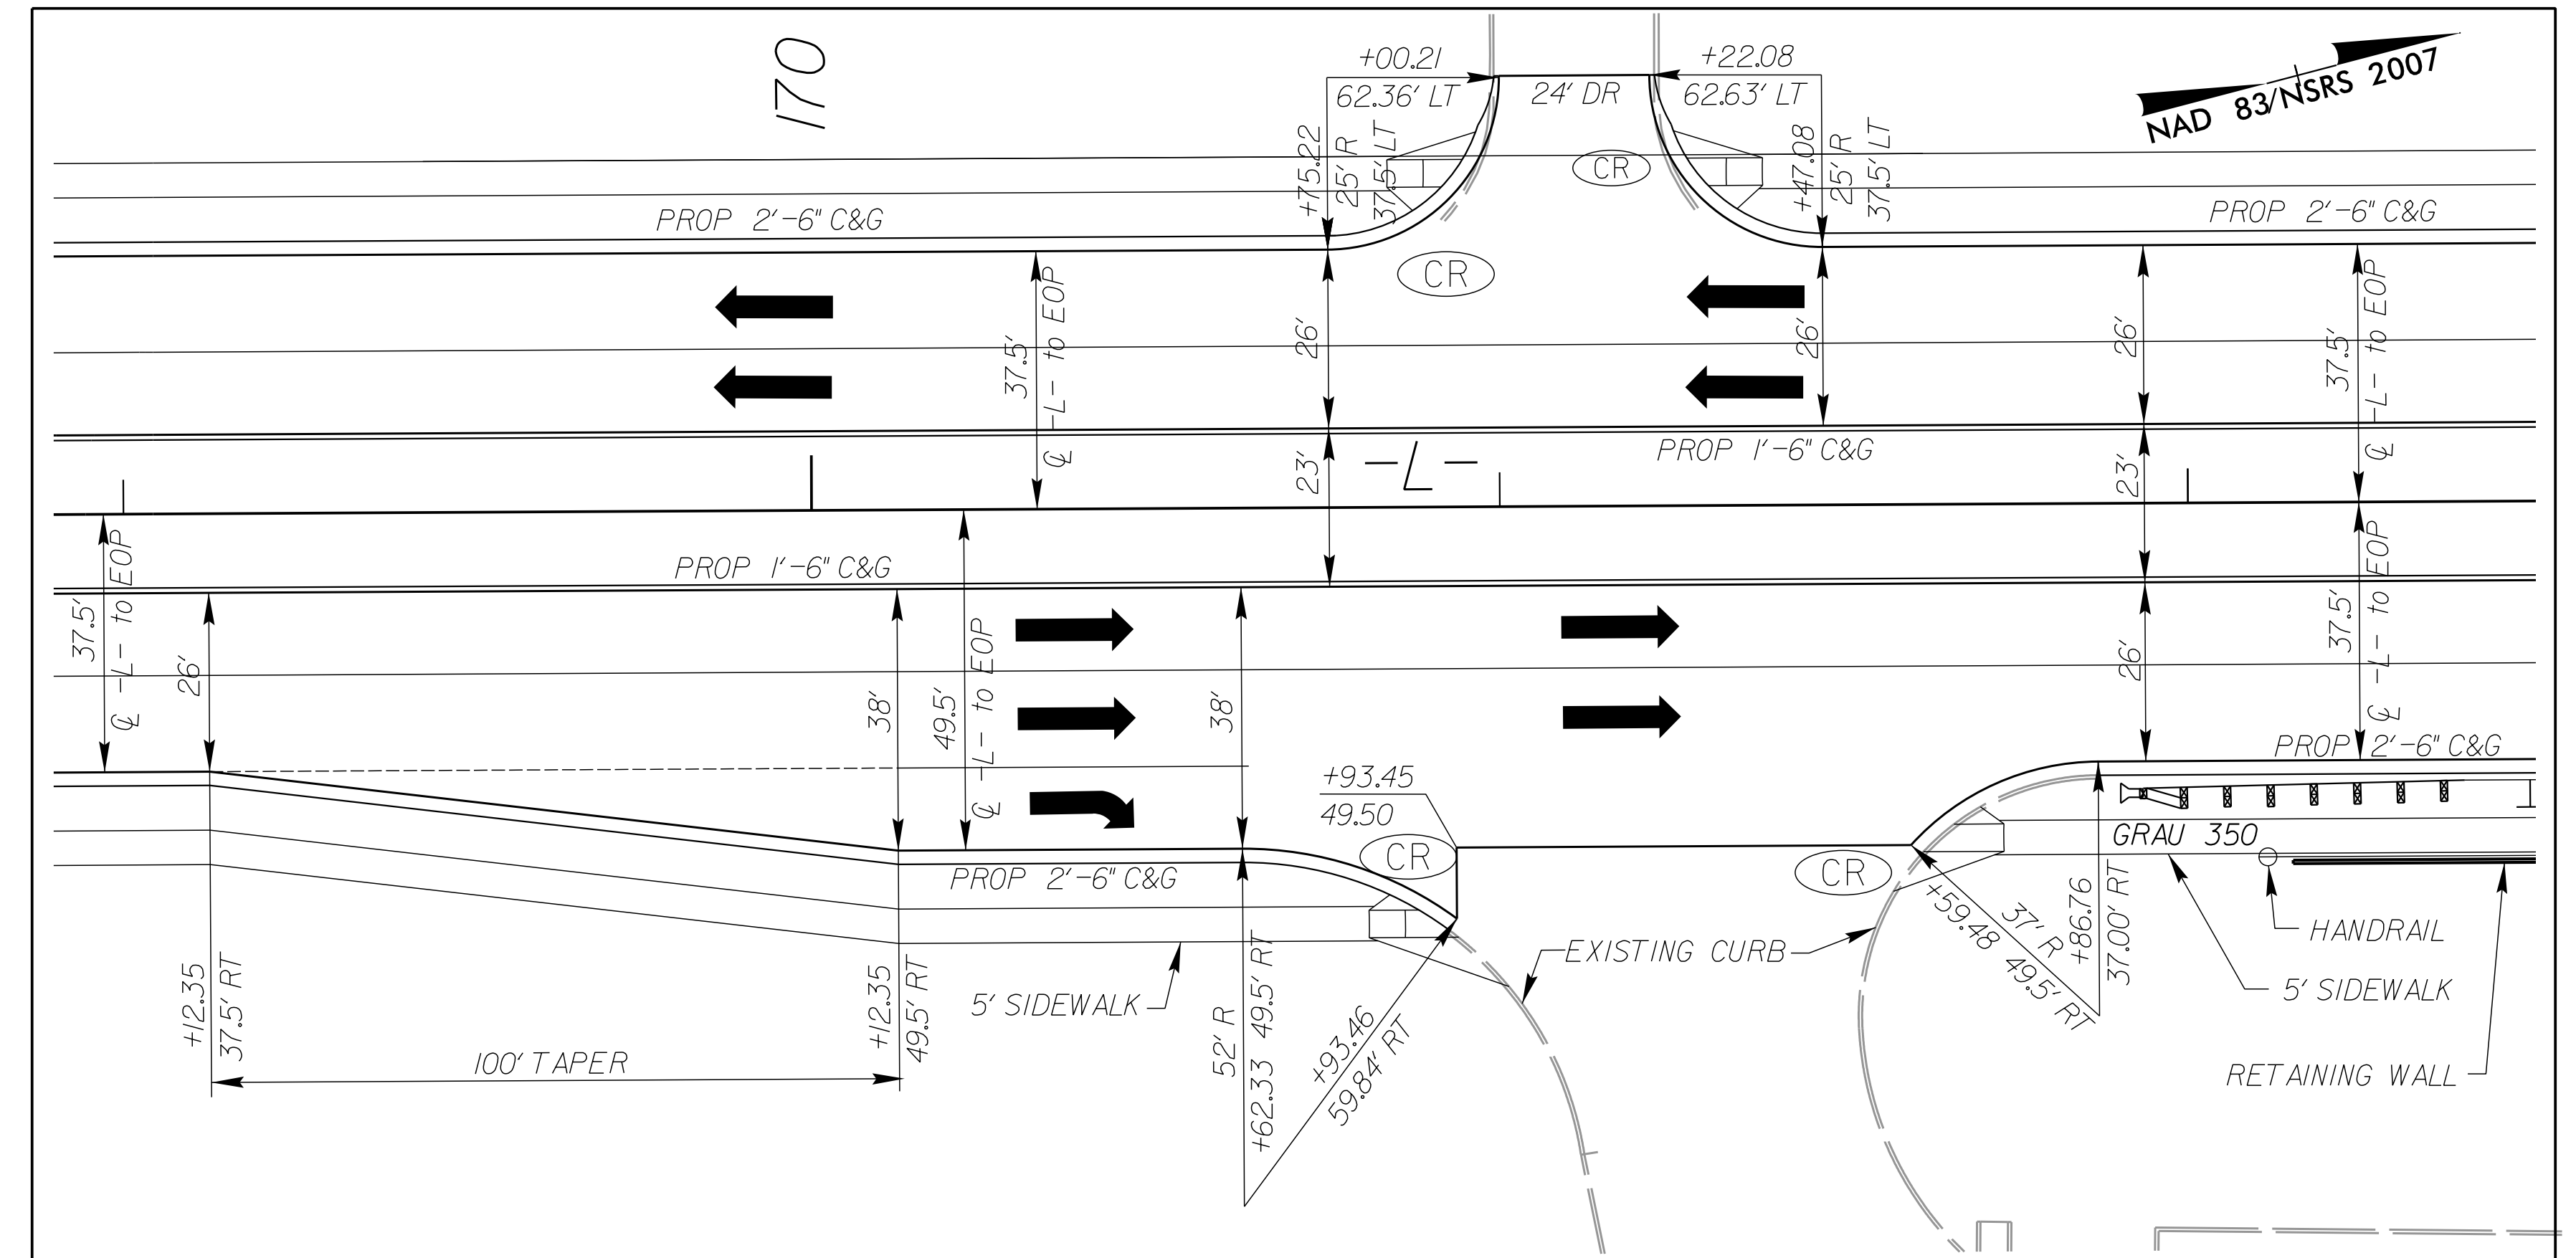

-L- / 176+00 (MEDIAN TAPER)

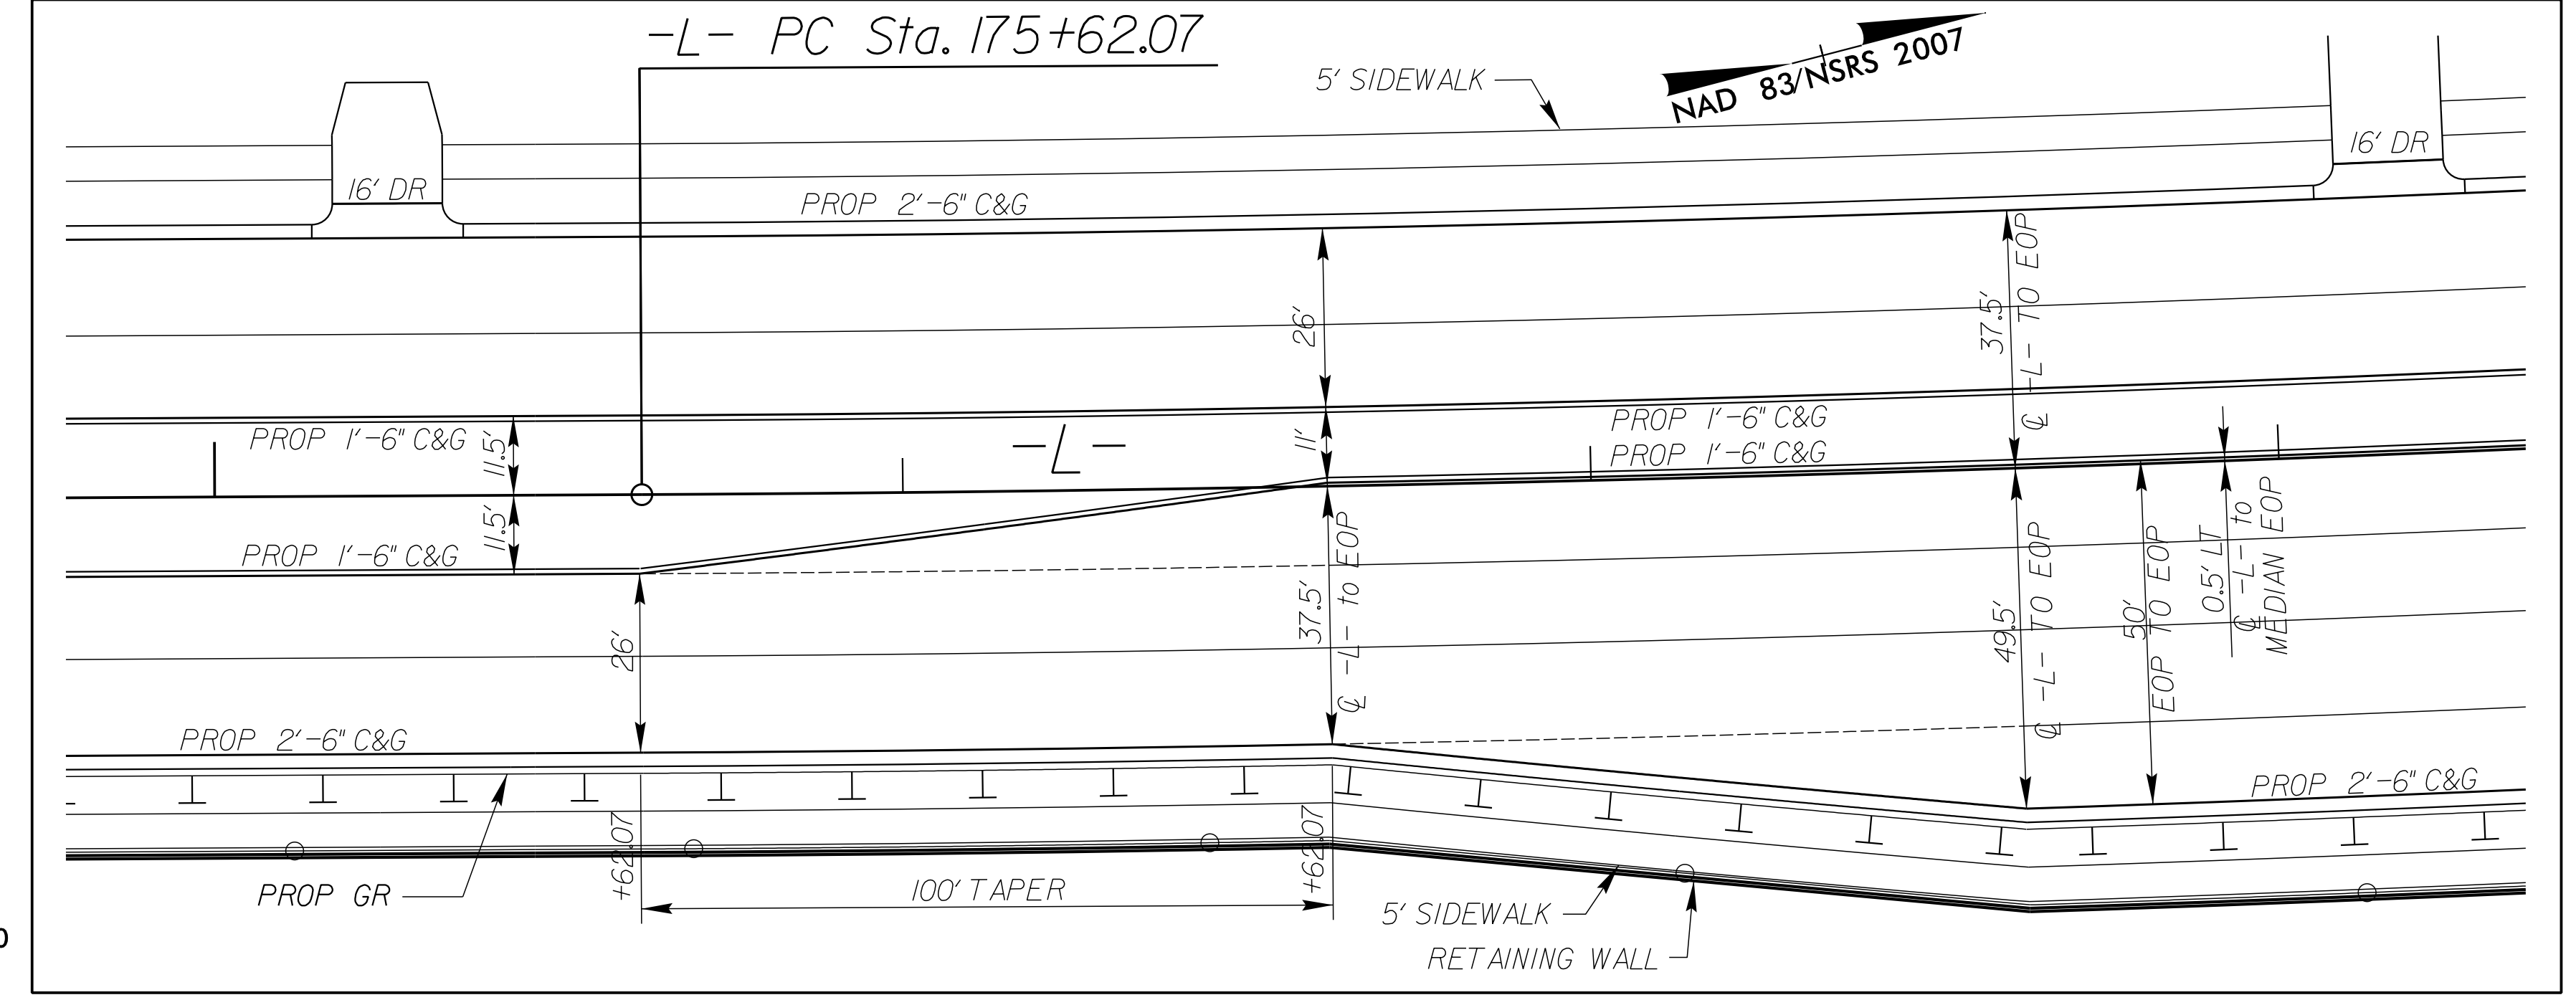

REVISIONS

Revisions:

Drawn: R:\Roadway\Proj\4910B\rd\detail\0126_2.dwg
User: schmid
Date: 9/19/2016
Time: 2:33:07 PM

SEE SHEET 5 & 6 FOR PLAN VIEW

