OB 16 • •

ROADWAY STANDARD DRAWING

THE FOLLOWING ROADWAY STANDARDS AS APPEAR IN "ROADWAY STANDARD DRAWINGS" PROJECT SERVICES UNIT - N.C. DEPARTMENT OF TRANSPORTATION - RALEIGH, N.C., DATED JANUARY 2012 ARE APPLICABLE TO THIS PROJECT AND BY REFERENCE HEREBY ARE CONSIDERED A PART OF THESE PLANS:

STD. NO. 904.10

904.50

TITLE ORIENTATION OF GROUND MOUNTED SIGNS MOUNTING OF TYPE 'D', 'E' AND 'F' SIGNS ON 'U' CHANNEL POSTS


		SUMMARY OF QUANTITIES		
ITEM NO.		ITEM DESCRIPTION	QUANTITY	UNIT
DESC. NO.	SECT. NO.			
4072000000	903	SUPPORTS, 3 LB STEEL U-CHANNEL	1114	L.F.
4102000000	904	SIGN ERECTION, TYPE E	82	E.A.
4108000000	904	SIGN ERECTION, TYPE F	1	E.A.
4155000000	907	DISPOSAL OF SIGN SYSTEM, U-CHANNEL	29	E.A.


PLAN REVIEWED BY: N.C.D.O.T. SIGNING AND DELINEATION UNIT

Kelvin L. Jordan SIGNING & DELINEATION REGIONAL ENGINEER Jon Robert Navarrete SIGNING & DELINEATION PROJECT DESIGN ENGINEER

. • •

STATE OF NORTH CAROLINA **DEPARTMENT OF TRANSPORTATION**

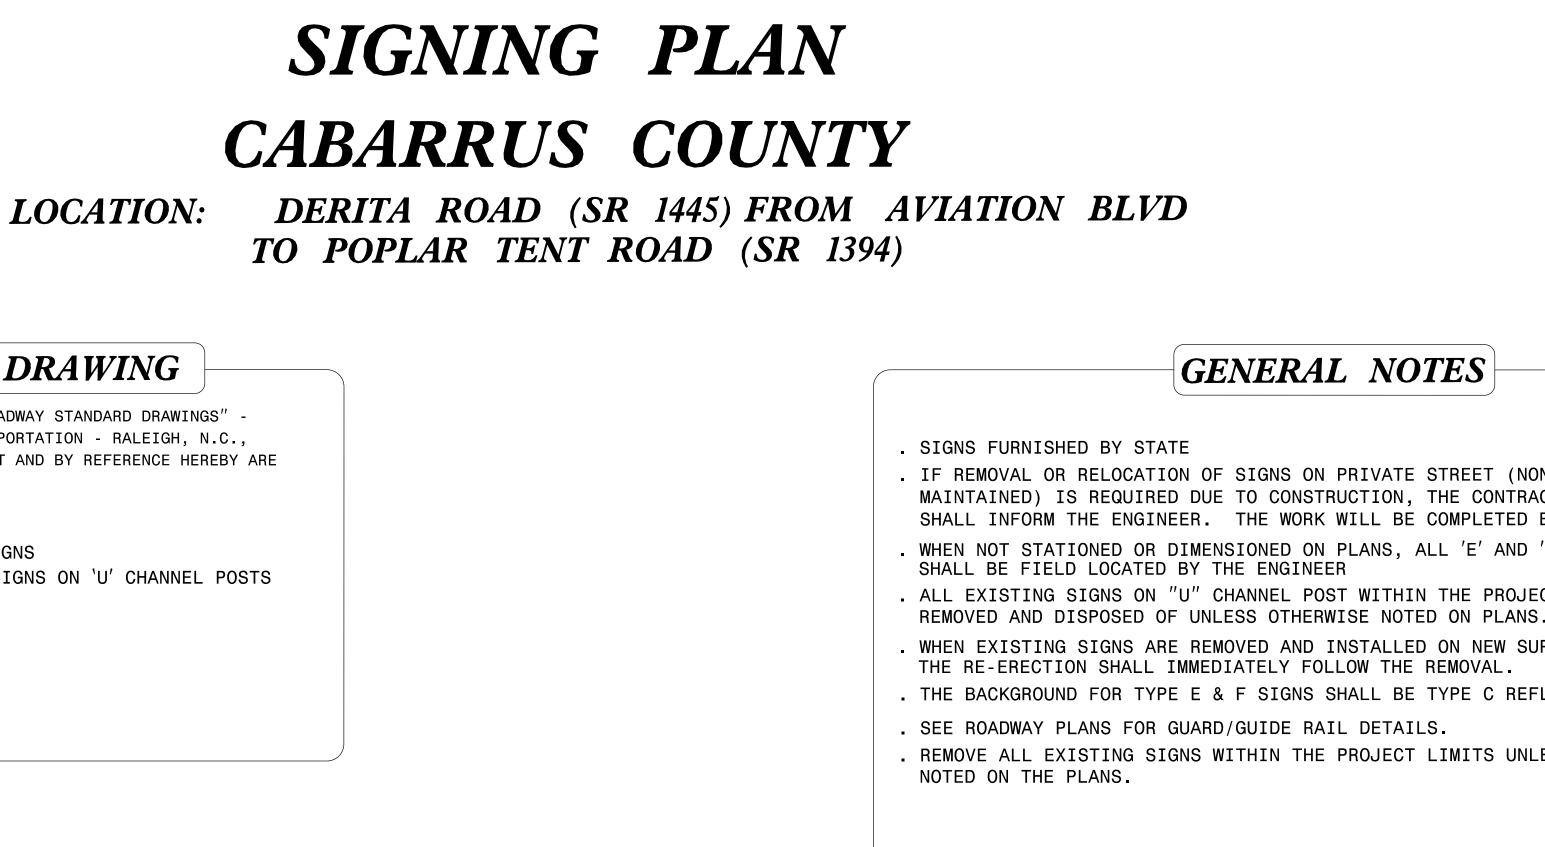

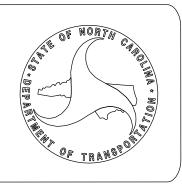

PLAN PREPARED BY: DAVENPORT

M. Scott Clark, PE PROJECT ENGINEER

PROJECT REFERENCE NO.	SHEET NO.	
U–4910B	SGN-1	
APPROVED:		
DATE:		
SEAL	и и и и и и и и и и и и и и и и и и и	

GENERAL NOTES . IF REMOVAL OR RELOCATION OF SIGNS ON PRIVATE STREET (NON-STATE MAINTAINED) IS REQUIRED DUE TO CONSTRUCTION, THE CONTRACTOR SHALL INFORM THE ENGINEER. THE WORK WILL BE COMPLETED BY OTHERS. . WHEN NOT STATIONED OR DIMENSIONED ON PLANS, ALL 'E' AND 'F' SIGNS SHALL BE FIELD LOCATED BY THE ENGINEER . ALL EXISTING SIGNS ON "U" CHANNEL POST WITHIN THE PROJECT LIMITS SHALL BE . WHEN EXISTING SIGNS ARE REMOVED AND INSTALLED ON NEW SUPPORTS, . THE BACKGROUND FOR TYPE E & F SIGNS SHALL BE TYPE C REFLECTIVE SHEETING. . REMOVE ALL EXISTING SIGNS WITHIN THE PROJECT LIMITS UNLESS OTHERWISE

