


**EDI MODEL 2018ECLip-NC CONFLICT MONITOR
PROGRAMMING DETAIL**

(remove jumpers and set switches as shown)

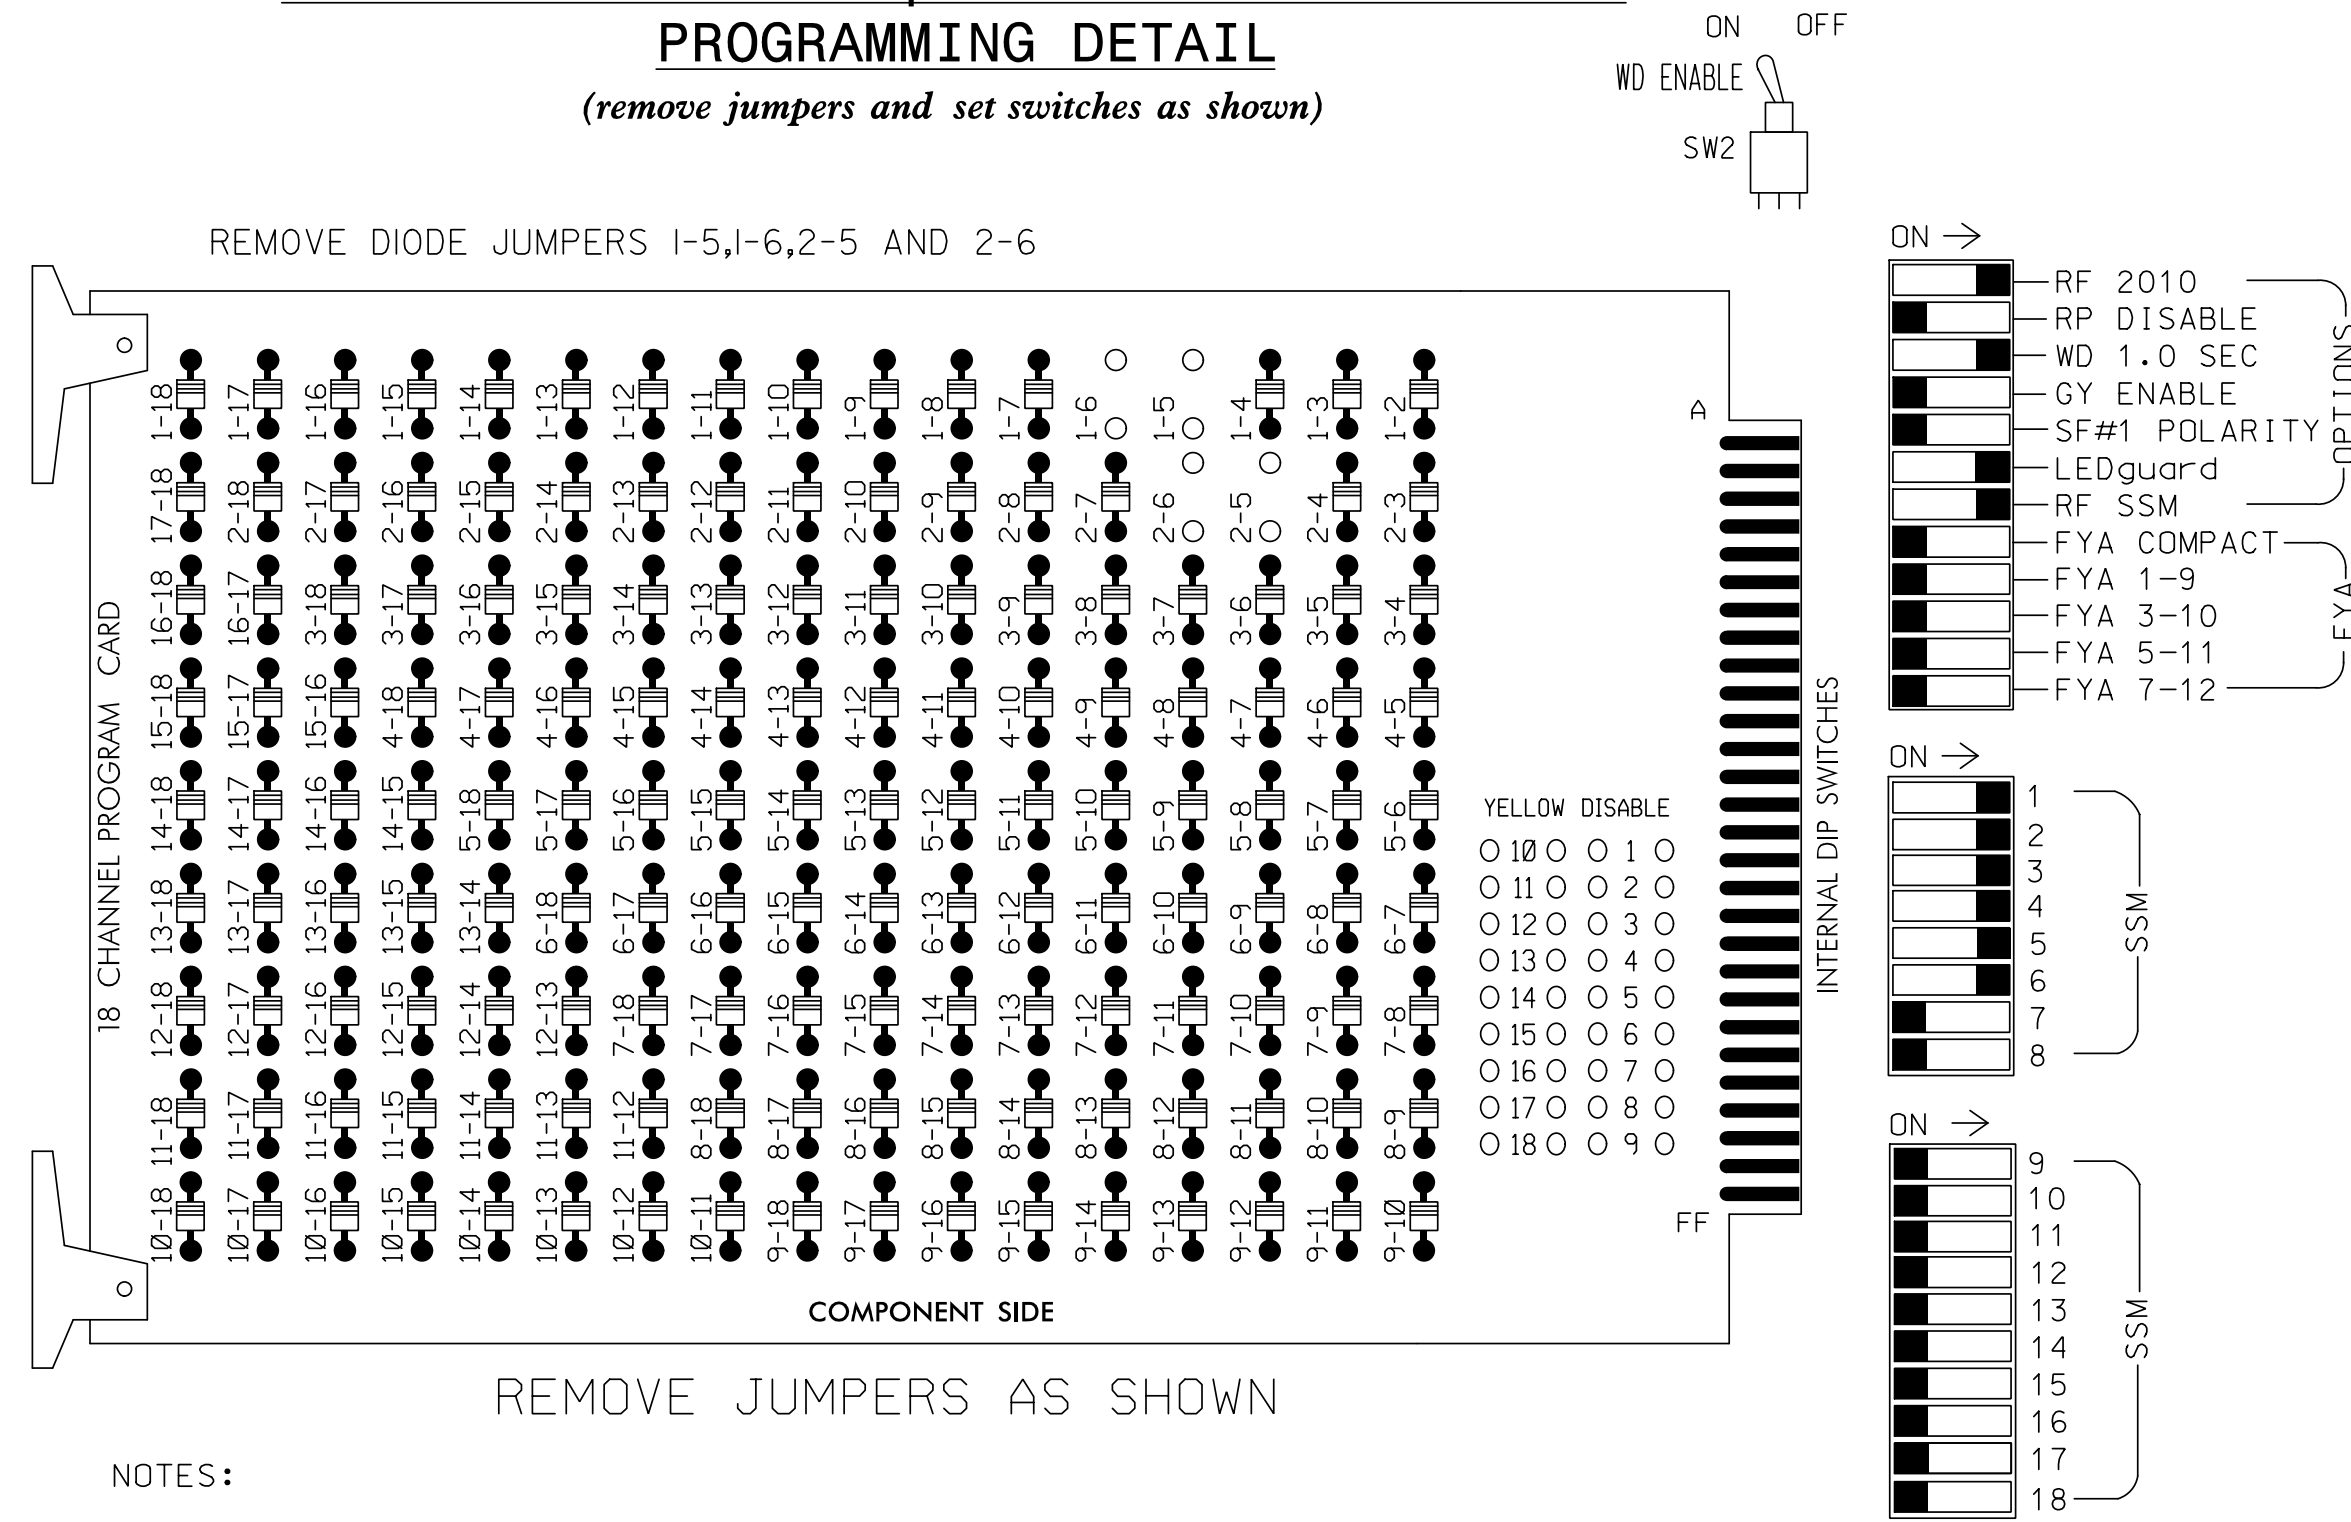

NOTES:

1. Card is provided with all diode jumpers in place. Removal of any jumper allows its channels to run concurrently.
2. Ensure jumpers SEL2-SEL5 and SEL9 are present on the monitor board.
3. Ensure that Red Enable is active at all times during normal operation.
4. Integrate monitor with Ethernet network in cabinet.

NOTES

1. To prevent "flash-conflict" problems, insert red flash program blocks for all unused vehicle load switches in the output file. The installer shall verify that signal heads flash in accordance with the Signal Plans.
2. Enable Simultaneous Gap-Out for all phases.
3. Program phases 2 and 6 for volume density operation.
4. Program controller to start up in phase 2 Green and 6 Green.
5. The cabinet and controller are part of the Fayetteville Signal System.

SIGNAL HEAD HOOK-UP CHART

LOAD SWITCH NO.	S1	S2	S3	S4	S5	S6	S7	S8	S9	S10	S11	S12
CMU CHANNEL NO.	1	2	13	3	4	14	5	6	15	7	8	16
PHASE	1	2	2 PED	3	4	4 PED	5	6	6 PED	7	8	8 PED
SIGNAL HEAD NO.	11	21,22	NU	31	32	41	42	NU	51	61,62	NU	NU
RED		128		116	116	101	101			134		
YELLOW		129		117	117	102	102			135		
GREEN		130		118	118	103	103			136		
RED ARROW	125								131			
YELLOW ARROW	126								132			
GREEN ARROW	127			118		103			133			


NU = Not Used

EQUIPMENT INFORMATION

CONTROLLER.....2070E
 CABINET.....332
 SOFTWARE.....ECONOLITE ASC/3-2070
 CABINET MOUNT.....BASE
 OUTPUT FILE POSITIONS...12
 LOAD SWITCHES USED.....S1,S2,S4,S5,S7,S8
 PHASES USED.....1,2,3,4,5,6
 OVERLAPS.....NONE

INPUT FILE POSITION LAYOUT

(front view)

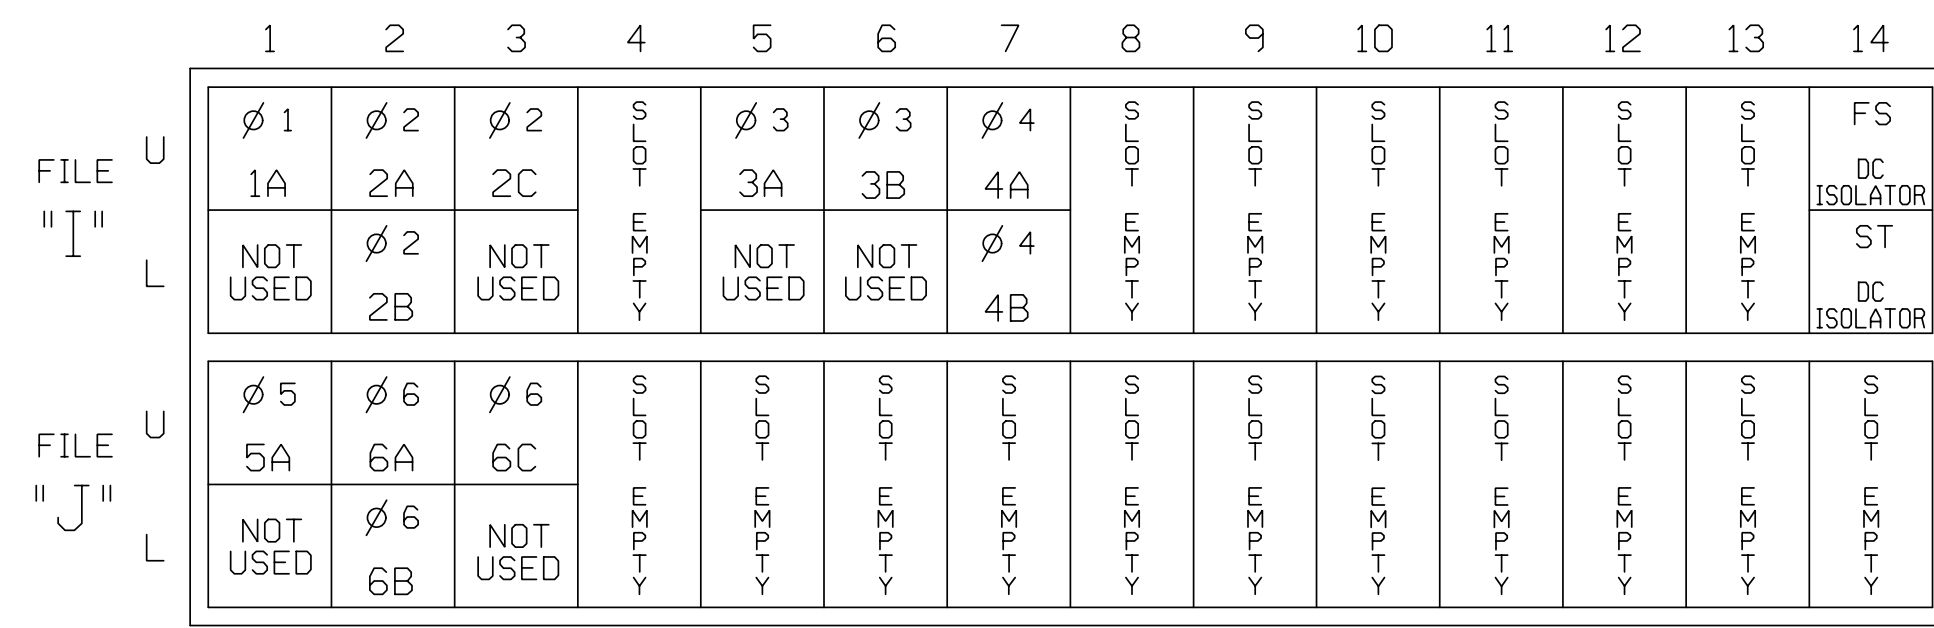


EX.: 1A, 2A, ETC. = LOOP NO.'S

FS = FLASH SENSE
 ST = STOP TIME

INPUT FILE CONNECTION & PROGRAMMING CHART

LOOP NO.	LOOP TERMINAL	INPUT FILE POS.	PIN NO.	DETECTOR NO.	NEMA PHASE	CALL	EXTEND TIME	DELAY TIME	DETECTOR TYPE
1A	TB2-1,2	I1U	56	1	1	YES			S
2A	TB2-5,6	I2U	39	2	2	YES			N
2B	TB2-7,8	I2L	43	12	2	YES			N
2C	TB2-9,10	I3U	63	32	2	YES			N
3A	TB4-5,6	I5U	58	3	3	YES			S
3B	TB4-9,10	I6U	41	4	3	YES		3	S
4A	TB6-1,2	I7U	65	34	4	YES		3	S
4B	TB6-3,4	I7L	78	44	4	YES		10	S
5A	TB3-1,2	J1U	55	5	5	YES			S
6A	TB3-5,6	J2U	40	6	6	YES			N
6B	TB3-7,8	J2L	44	16	6	YES			N
6C	TB3-9,10	J3U	64	36	6	YES			N

INPUT FILE POSITION LEGEND: J2L

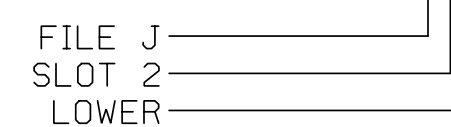

THIS ELECTRICAL DETAIL IS FOR THE SIGNAL DESIGN: 06-0153
 DESIGNED: September 2015
 SEALED: 7/20/2016
 REVISED:

Electrical Detail

DOCUMENT NOT CONSIDERED FINAL UNLESS ALL SIGNATURES COMPLETED

Prepared For:

 PLANS PREPARED IN THE OFFICE OF:
Kimley»Horn
 NC License #F-0102
 421 Fayetteville Street, Suite 600
 Raleigh, NC 27601
 (919) 677-2000

NC 24-87 (Bragg Blvd) at Shannon Dr/Flea Market Entrance	
Division 6	Cumberland County Fayetteville
PLAN DATE: August 2016	REVIEWED BY: SL Phillips
PREPARED BY: SP Pennington	REVIEWED BY: KP Baumann
REVISIONS	INIT. DATE

SEAL

 SEAL 032607
 ENGINEER
 STACIE L. PHILLIPS
 9/22/2016
 DATE
 SIG. INVENTORY NO. 06-0153