


EDI MODEL 2018EClip-NC CONFLICT MONITOR PROGRAMMING DETAIL

(remove jumpers and set switches as shown)

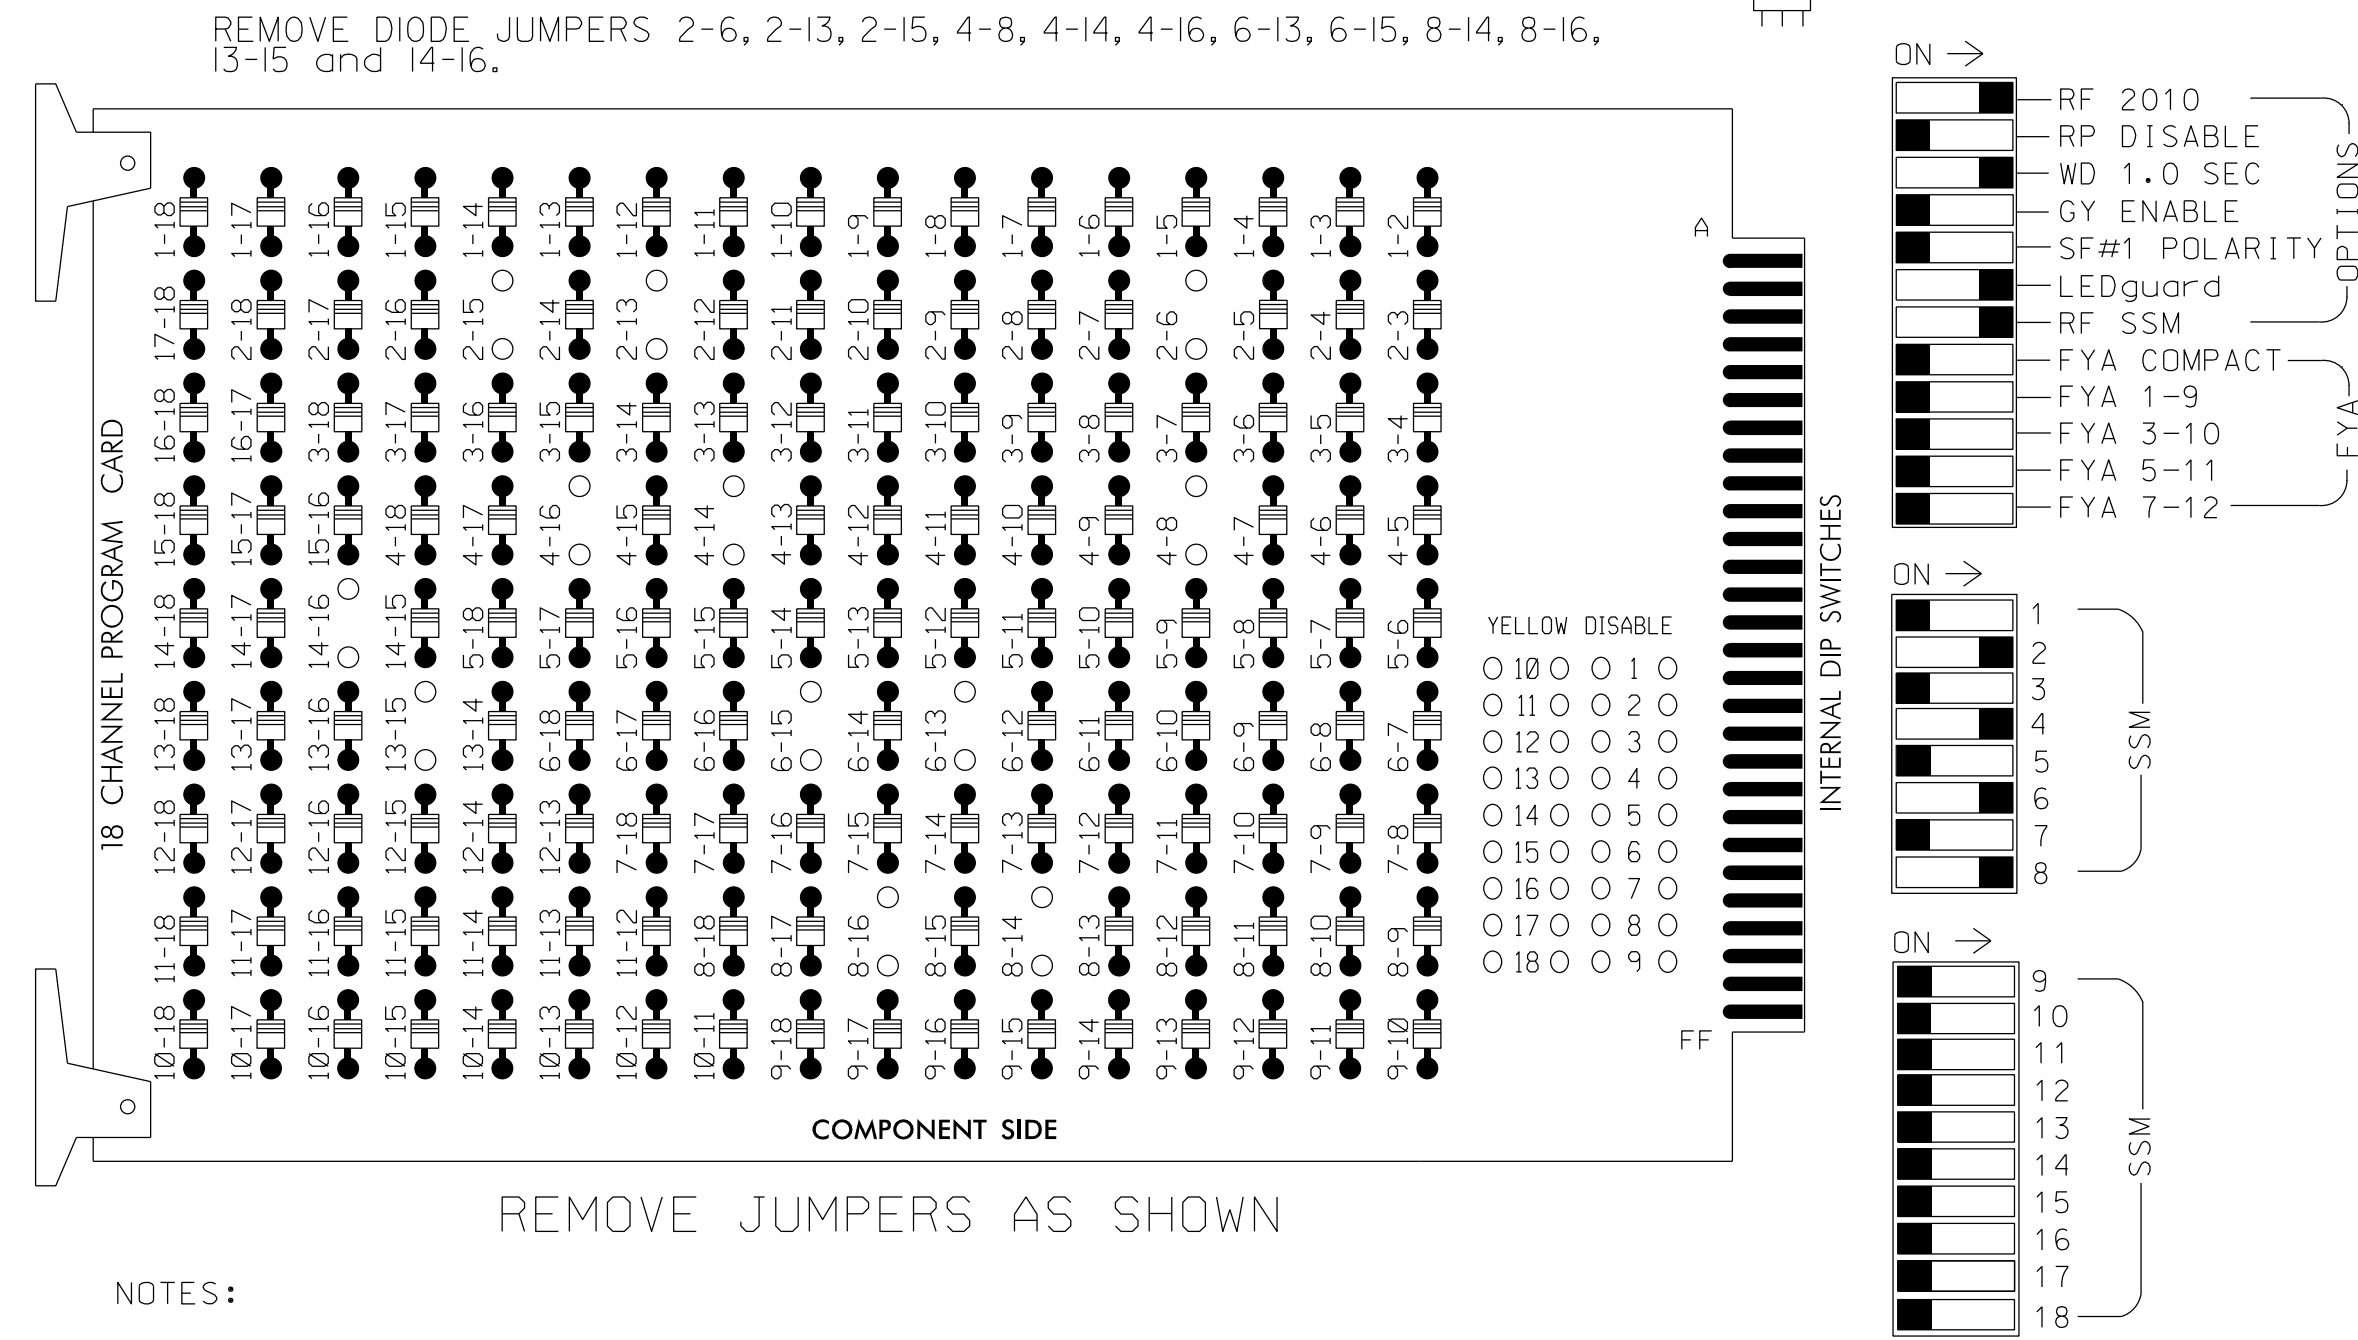

NOTES:

- Card is provided with all diode jumpers in place. Removal of any jumper allows its channels to run concurrently.
- Ensure jumpers SEL2-SEL5 and SEL9 are present on the monitor board.
- Ensure that Red Enable is active at all times during normal operation.
- Integrate monitor with Ethernet network in cabinet.

NOTES

- To prevent "flash-conflict" problems, insert red flash program blocks for all unused vehicle load switches in the output file. The installer shall verify that signal heads flash in accordance with the Signal Plans.
- Program phases 4 and 8 for Dual Entry.
- Enable Simultaneous Gap-Out for all phases.
- Program phases 2 and 6 for Start Up In Green.
- Program phases 2 and 6 for Yellow Flash.
- The cabinet and controller are part of the Fayetteville Signal System.
- Program phases 2, 4, 6 and 8 for "STARTUP PED CALL".

SIGNAL HEAD HOOK-UP CHART

LOAD SWITCH NO.	S1	S2	S3	S4	S5	S6	S7	S8	S9	S10	S11	S12
CMU CHANNEL NO.	1	2	13	3	4	14	5	6	15	7	8	16
PHASE	1	2	2 PED	3	4	4 PED	5	6	6 PED	7	8	8 PED
SIGNAL HEAD NO.	NU	21,22	P21, P22	NU	41,42	P41, P42	NU	61,62	P61, P62	NU	81,82	P81, P82
RED		128			101			134			107	
YELLOW		129			102			135			108	
GREEN		130			103			136			109	
RED ARROW												
YELLOW ARROW												
GREEN ARROW												
Hand icon			113			104			119			110
Person icon			115			106			121			112

NU = Not Used

EQUIPMENT INFORMATION


CONTROLLER.....2070E
 CABINET.....332
 SOFTWARE.....ECONOLITE ASC/3-2070
 CABINET MOUNT.....BASE
 OUTPUT FILE POSITIONS...12
 LOAD SWITCHES USED.....S2,S3,S5,S6,S8,S9,S11,S12
 PHASES USED.....2,4,6,8,2PED,4PED,6PED,8PED
 OVERLAPS.....NONE

COUNTDOWN PEDESTRIAN SIGNAL OPERATION

Countdown Ped Signals are required to display timing only during Ped Clearance Interval. Consult Ped Signal Module user's manual for instructions on selecting this feature.

INPUT FILE POSITION LAYOUT

(front view)

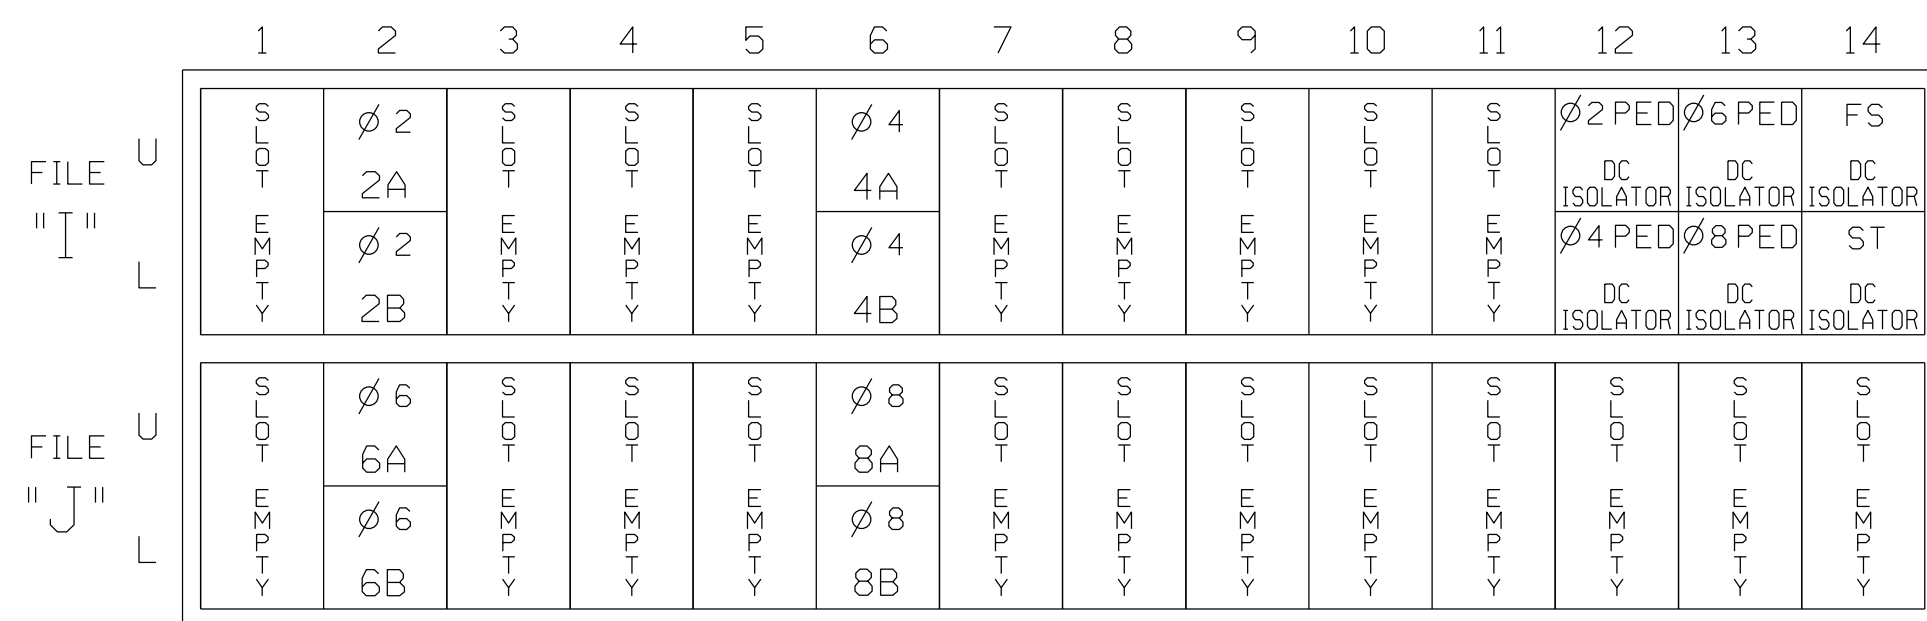

EX. : 1A, 2A, ETC. = LOOP NO.'S


FS = FLASH SENSE
 ST = STOP TIME

INPUT FILE CONNECTION & PROGRAMMING CHART

LOOP NO.	LOOP TERMINAL	INPUT FILE POS.	PIN NO.	DETECTOR NO.	NEMA PHASE	CALL	EXTEND TIME	DELAY TIME	DETECTOR TYPE
2A	TB2-5,6	I2U	39	2	2	YES			S
2B	TB2-7,8	I2L	43	12	2	YES			S
4A	TB4-9,10	I6U	41	4	4	YES			S
4B	TB4-11,12	I6L	45	14	4	YES			S
6A	TB3-5,6	J2U	40	6	6	YES			S
6B	TB3-7,8	J2L	44	16	6	YES			S
8A	TB5-9,10	J6U	42	8	8	YES			S
8B	TB5-11,12	J6L	46	18	8	YES			S
PED PUSH BUTTONS									
P21,P22	TB8-4,6	I12U	67	PED 2	2 PED				
P41,P42	TB8-5,6	I12L	69	PED 4	4 PED				
P61,P62	TB8-7,9	I13U	68	PED 6	6 PED				
P81,P82	TB8-8,9	I13L	70	PED 8	8 PED				

NOTE:
 INSTALL DC ISOLATORS IN INPUT FILE SLOTS 112 AND 113.

INPUT FILE POSITION LEGEND: J2L

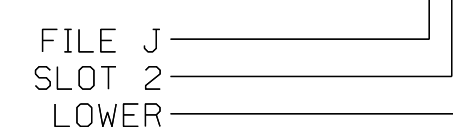

THIS ELECTRICAL DETAIL IS FOR THE SIGNAL DESIGN: C001
 DESIGNED: NOVEMBER 2016
 SEALED: 11/17/2016
 REVISED:

Electrical Detail

Prepared In the Offices of:

 P.O. Box 700
 Fayetteville, NC 27526
 www.hatchmott.com
 HATCH MOTT MACDONALD & E, LLC
 LICENSE NO. F4669



Boone Trail at Boone Trail Centre

DIV 06 CUMBERLAND COUNTY FAYETTEVILLE

PLAN DATE: NOVEMBER 2016 REVIEWED BY: RWT

PREPARED BY: RTP REVIEWED BY:

REVISIONS	INIT.	DATE

DocuSign by Richard T Date 11/21/2016

SEAL

SEAL 036842

Richard T Date 11/21/2016

SIG. INVENTORY NO. C001

default \\NCF-DATA\Proj\360655_U-5742_Faj-Sig\Project\SIGNALS\Design\1007\FINAL SEALED PLANS\Revised 1172016\Boone Trail@ Boone Trail Centre.dgn 11/17/2016 12:05:55 PM