

**CHANNEL 1 EXTENSION
EXISTING SPLICE ENCLOSURE
(US 401 (RAMSEY ST) AND
MEDOWCROFT DR /
NORTH WAL-MART ENTRANCE)
SIG ID 06-1280
CCTV 20**

COLOR CODE
TIA/EIA 598-C

(1) BLUE	(7) RED
(2) ORANGE	(8) BLACK
(3) GREEN	(9) YELLOW
(4) BROWN	(10) VIOLET
(5) SLATE	(11) ROSE
(6) WHITE	(12) AQUA




LEGEND

- X - FUSION SPLICE INDIVIDUAL FIBER
- O - EXISTING SPLICE
- - EXPRESS INDIVIDUAL FIBER

EXPRESS: EXPRESS ENTIRE BUFFER TUBE
SPLICE: SPLICE ENTIRE BUFFER TUBE OR MAINTAIN IF EXISTING EXPRESSED

NOTES:

- FIBER INTERCONNECT CENTER RACKS ARE SCHEMATIC ONLY - ACTUAL EQUIPMENT FORM MAY VARY.
- ETHERNET SWITCH TERMINATION CONFIGURATIONS ARE GENERIC. CONTRACTOR IS RESPONSIBLE FOR DETERMINING /ENSURING PROPER TERMINATION.
- CONTRACTOR IS RESPONSIBLE FOR FIELD VERIFYING EXISTING SPLICING. THE CONTRACTOR SHALL COORDINATE WITH THE ENGINEER WHERE EXISTING SPLICING IS NOT AS EXPECTED.

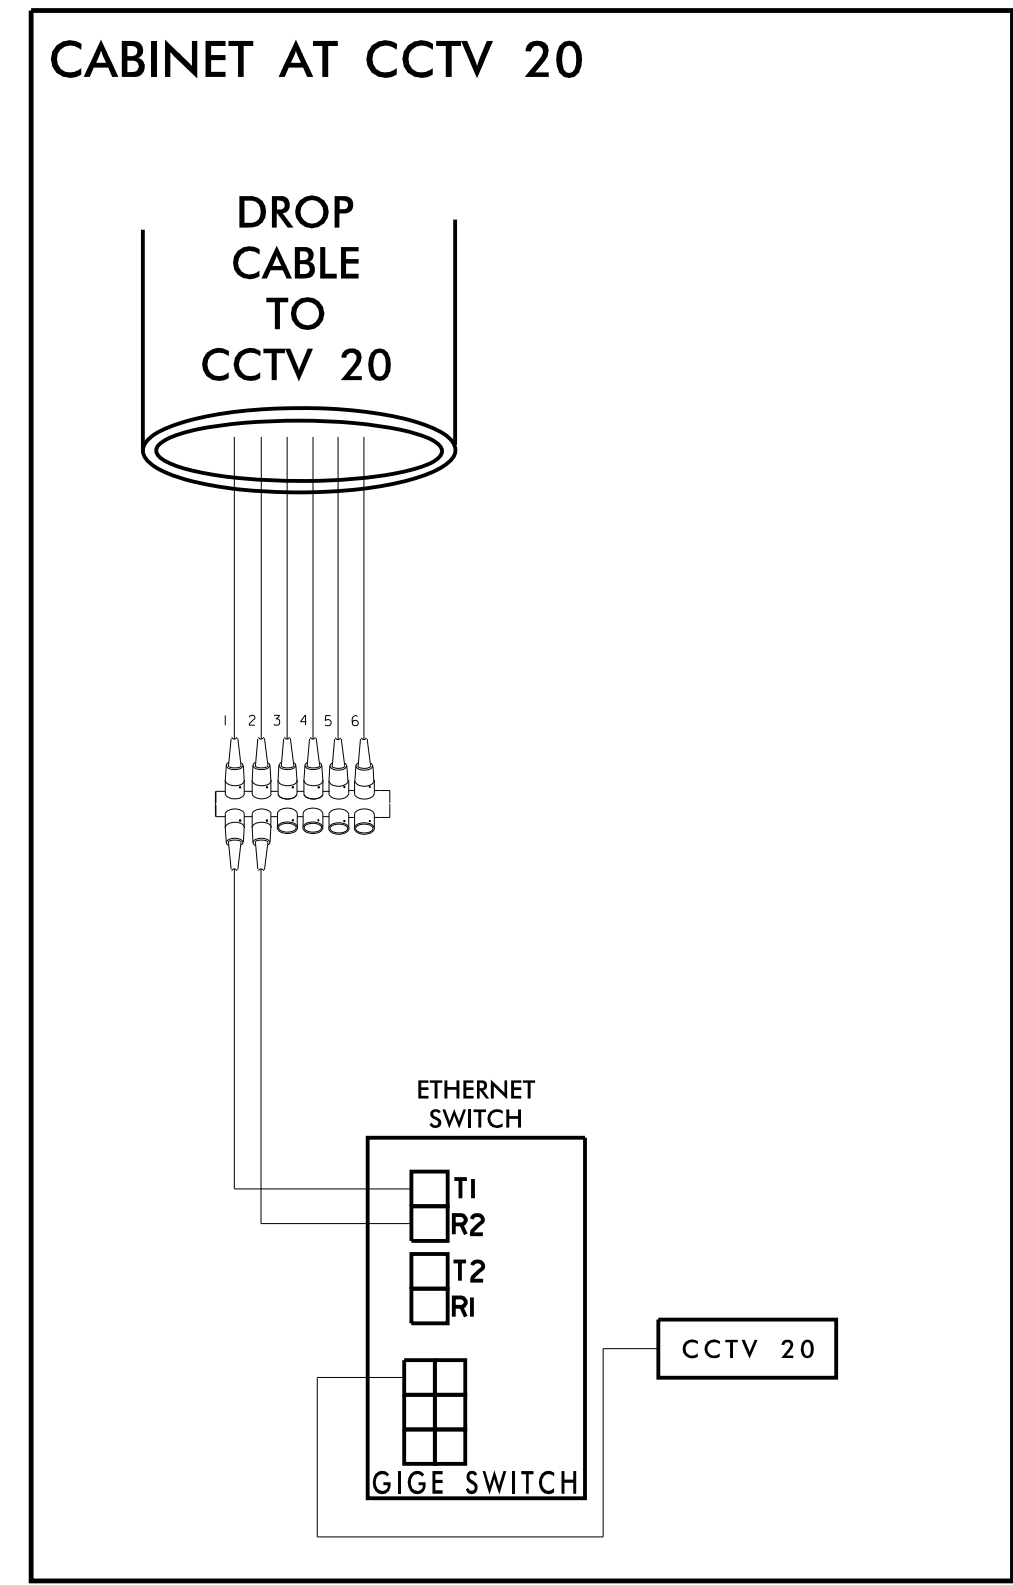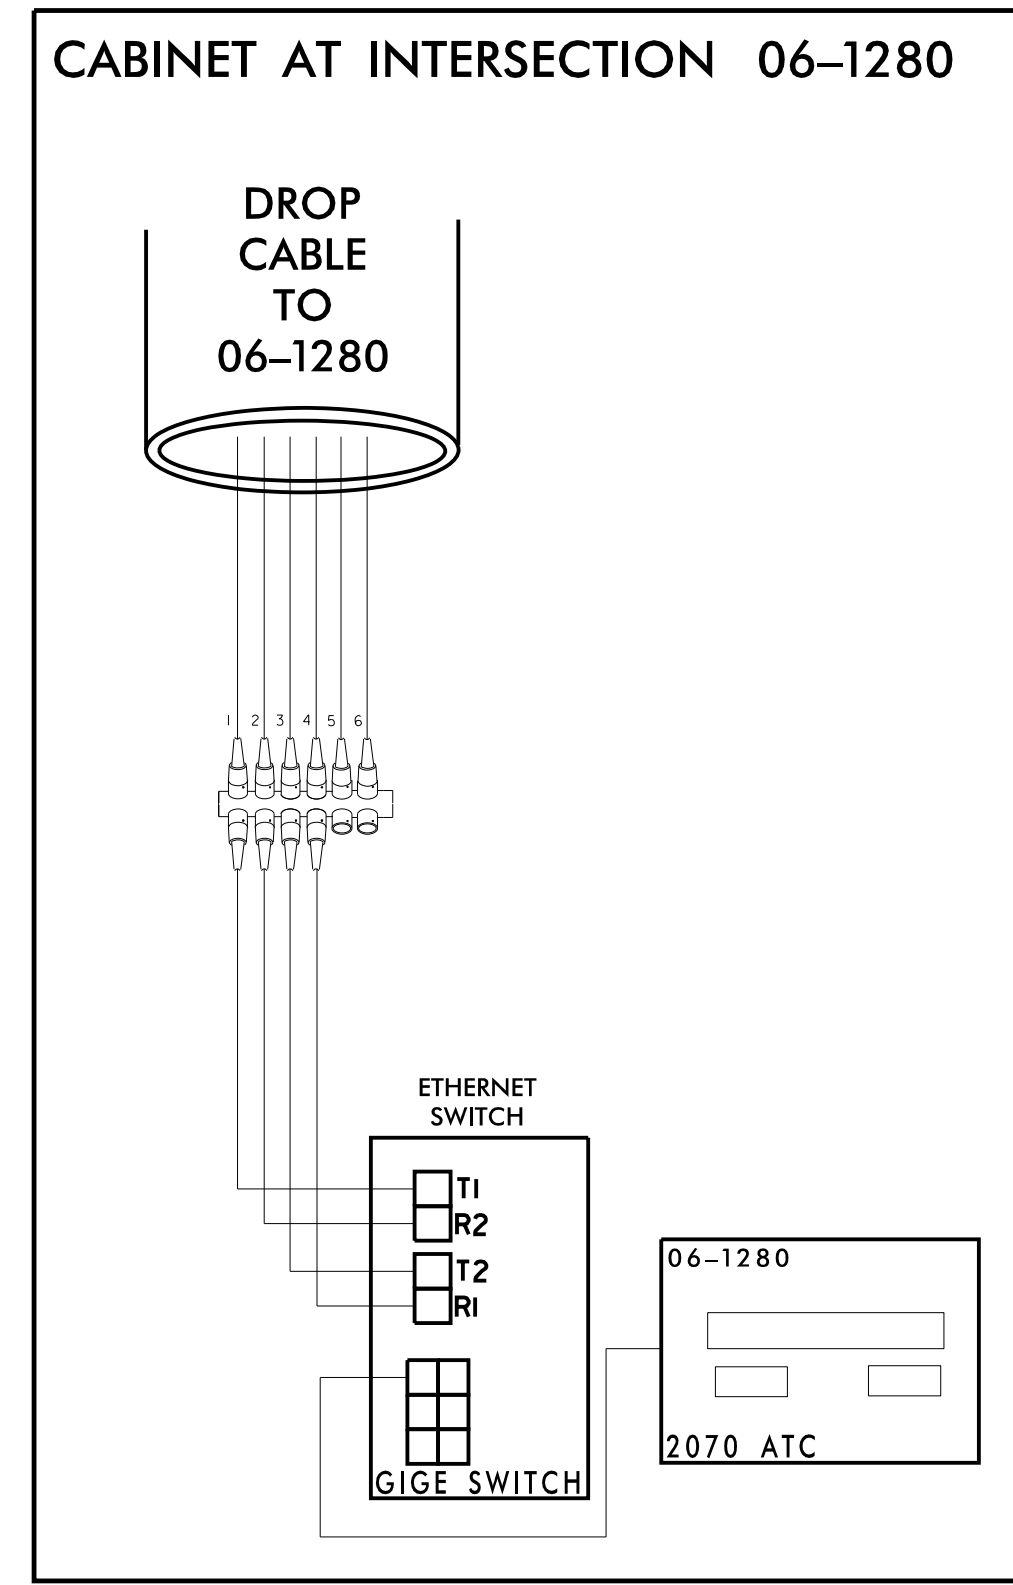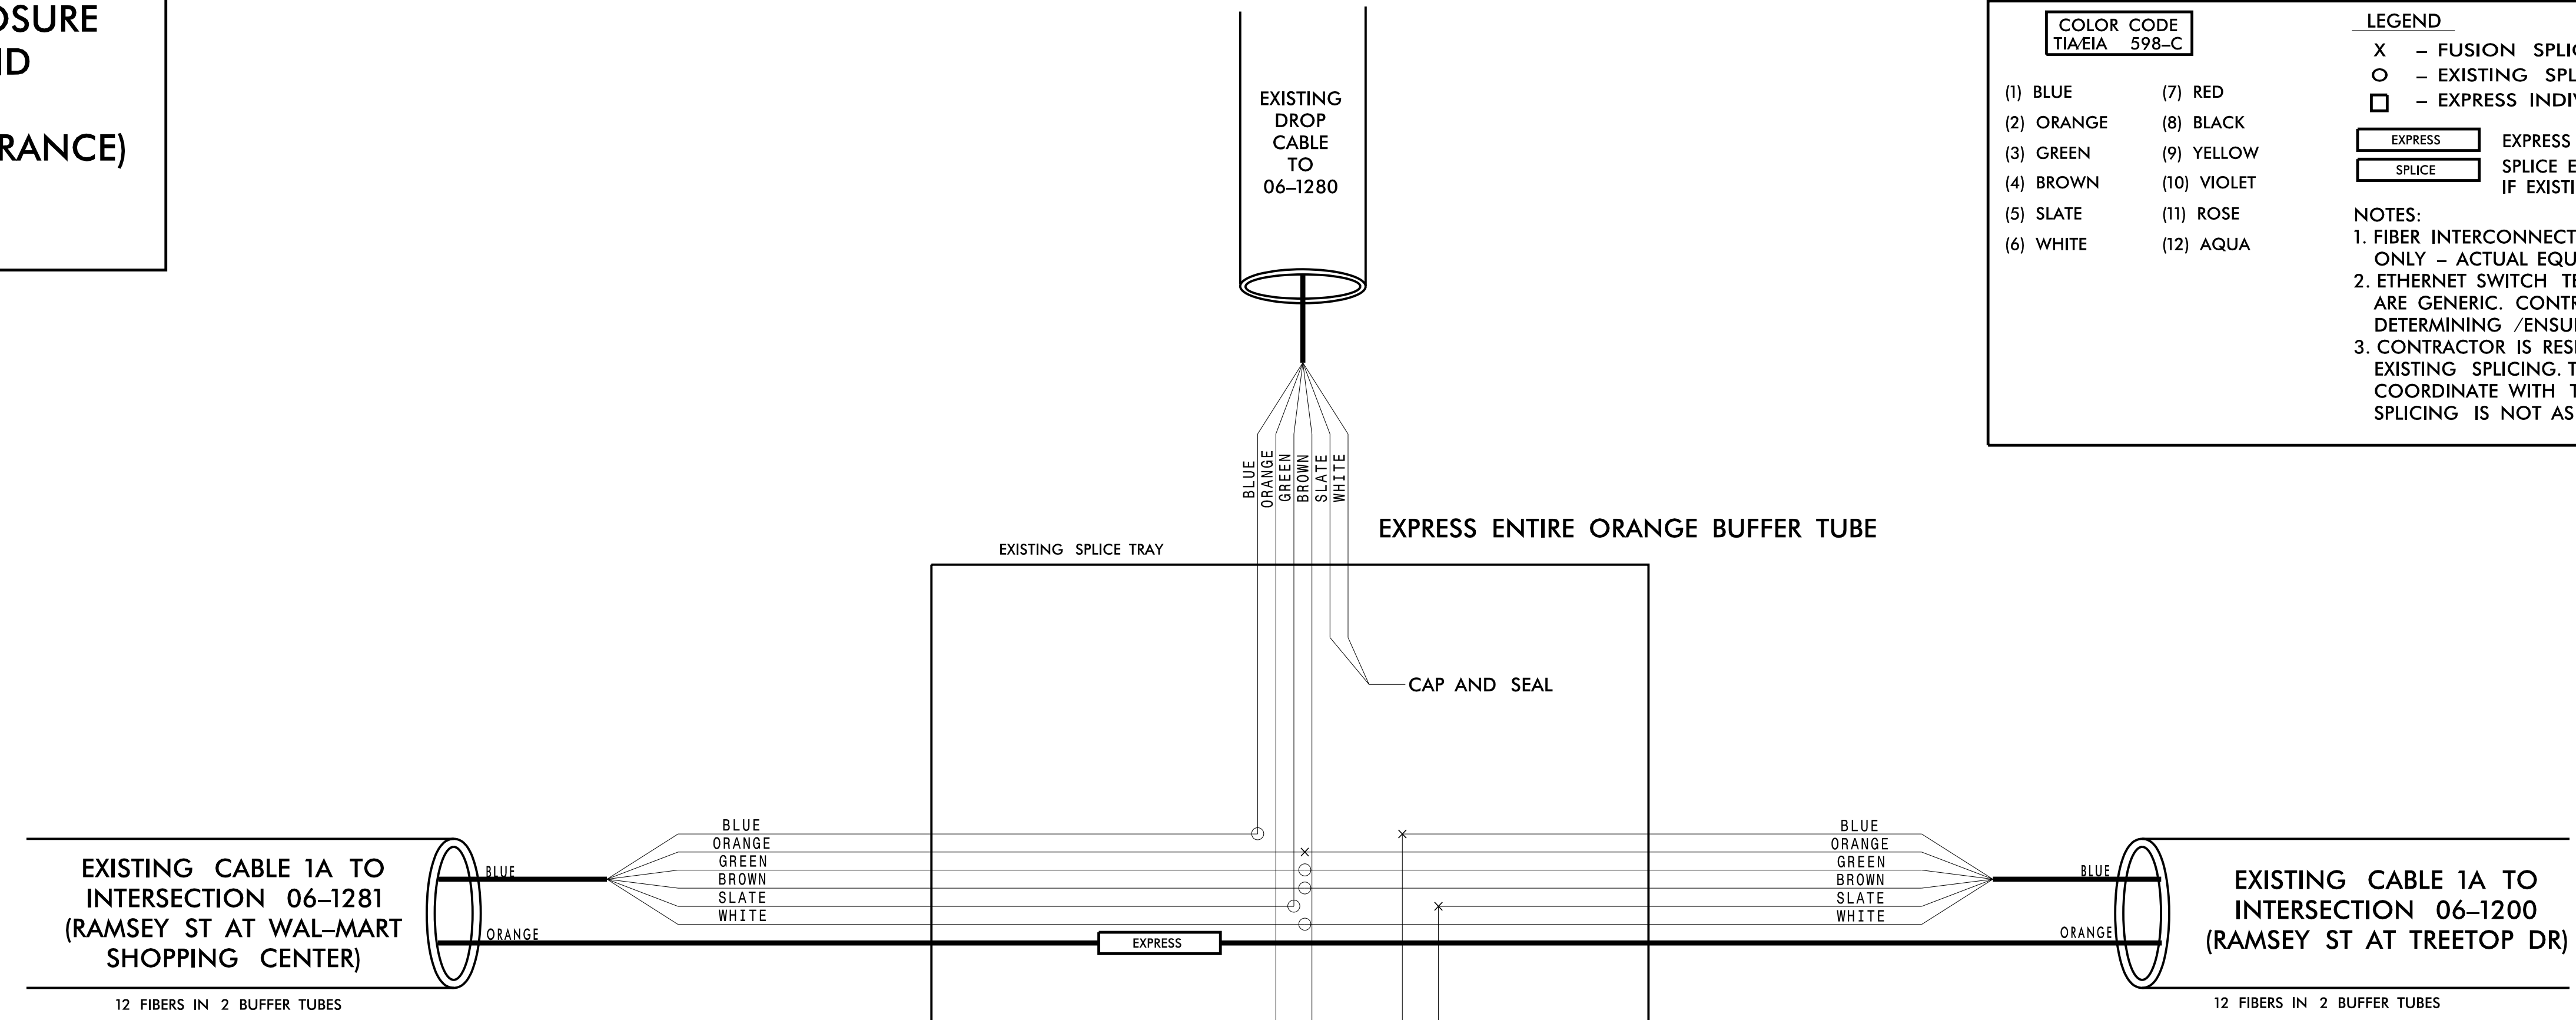

CHANNEL 1 EXTENSION

FAYETTEVILLE COMPUTERIZED SIGNAL SYSTEM

SPLICE DETAIL

DIVISION 06 CUMBERLAND COUNTY

PLAN DATE: NOVEMBER 2016 REVIEWED BY: N.M. MENGELKOCH

PREPARED BY: KHA REVIEWED BY: K.W. SMITH

250 N. Greenfield Place, Garner, NC 27529

SCALE: 0

Kimley»Horn
NC License #F-0102
421 Fayetteville St., Suite 600
Raleigh, NC 27636
Tel: (919) 677-2000
Fax: (919) 677-2050

SEAL
NORTH CAROLINA PROFESSIONAL ENGINEER
SEAL 030472
KEVIN W. SMITH
11/15/2016

11/15/2016 K:\ARL_TPTD_ITS\01036305 - Fayetteville Sig Sys\Plans\Splicing\01036305_ITS_psh_174-CHCCTV_Harvest_at_1280.dgn