
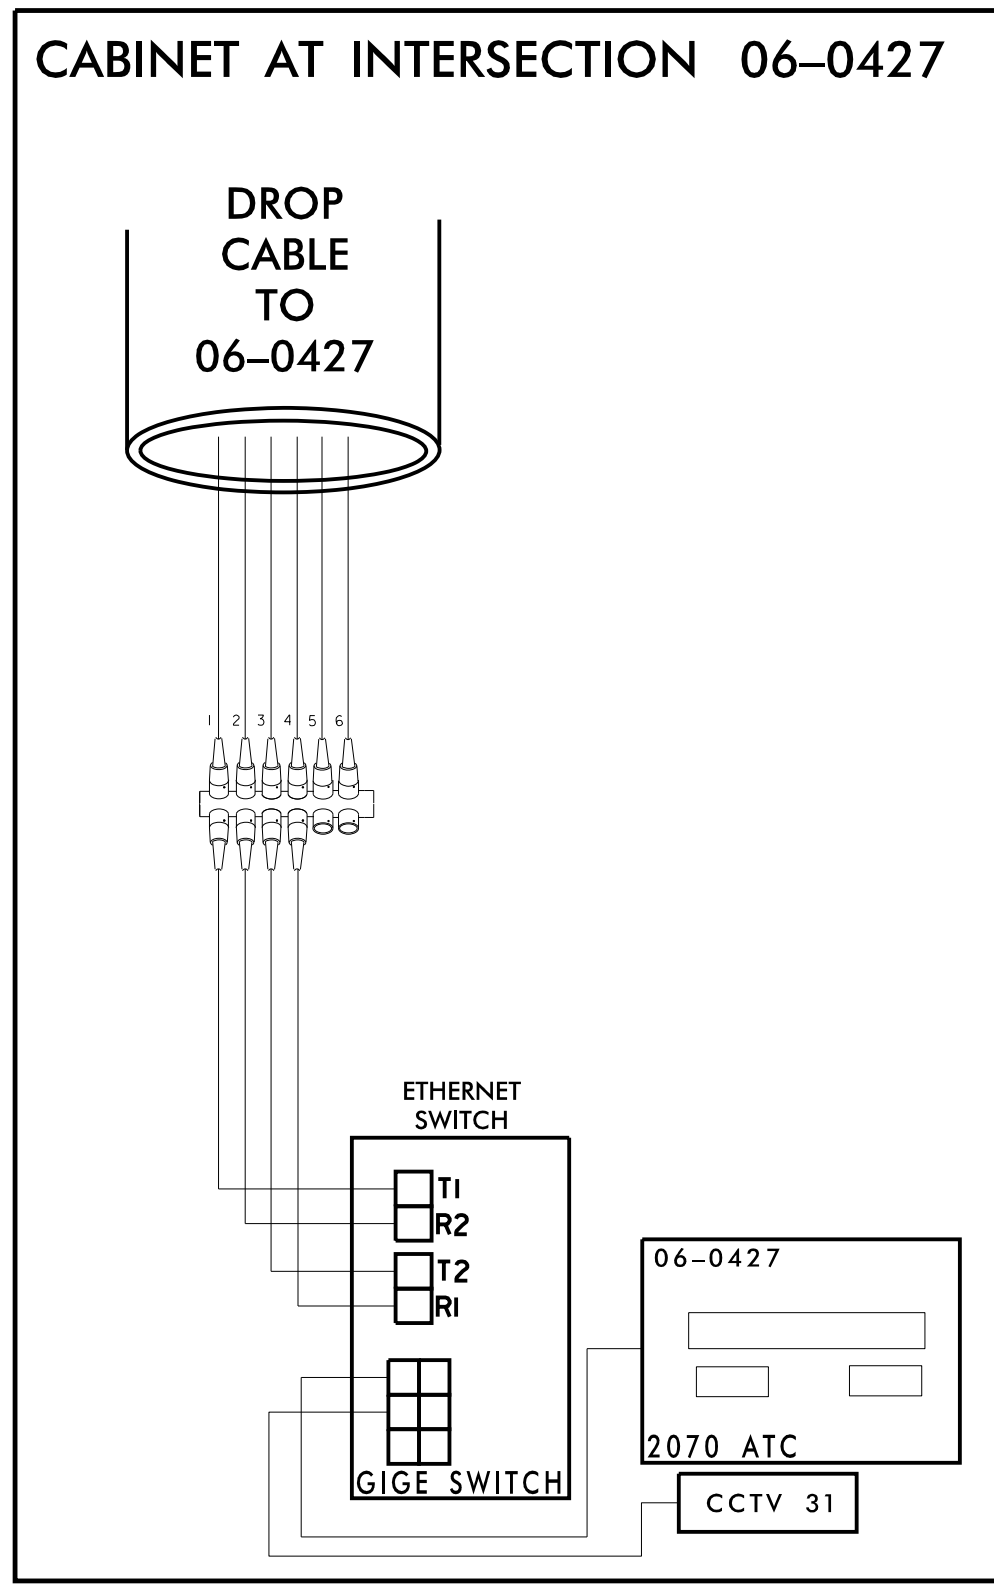


**CHANNEL 6
EXISTING SPLICE ENCLOSURE
(GILLESPIE ST AT WEST MOUNTAIN /
EAST MOUNTAIN)
SIG ID 06-0427
CCTV 31**

COLOR CODE TIA/EIA 598-C		LEGEND	
(1) BLUE	(7) RED	X	- FUSION SPLICE INDIVIDUAL FIBER
(2) ORANGE	(8) BLACK	O	- EXISTING SPLICE
(3) GREEN	(9) YELLOW	□	- EXPRESS INDIVIDUAL FIBER
(4) BROWN	(10) VIOLET	EXPRESS	EXPRESS ENTIRE BUFFER TUBE
(5) SLATE	(11) ROSE	SPLICE	SPLICE ENTIRE BUFFER TUBE OR MAINTAIN IF EXISTING EXPRESSED
(6) WHITE	(12) AQUA		

NOTES:
1. FIBER INTERCONNECT CENTER RACKS ARE SCHEMATIC ONLY - ACTUAL EQUIPMENT FORM MAY VARY.
2. ETHERNET SWITCH TERMINATION CONFIGURATIONS ARE GENERIC. CONTRACTOR IS RESPONSIBLE FOR DETERMINING /ENSURING PROPER TERMINATION.
3. CONTRACTOR IS RESPONSIBLE FOR FIELD VERIFYING EXISTING SPLICING. THE CONTRACTOR SHALL COORDINATE WITH THE ENGINEER WHERE EXISTING SPLICING IS NOT AS EXPECTED.

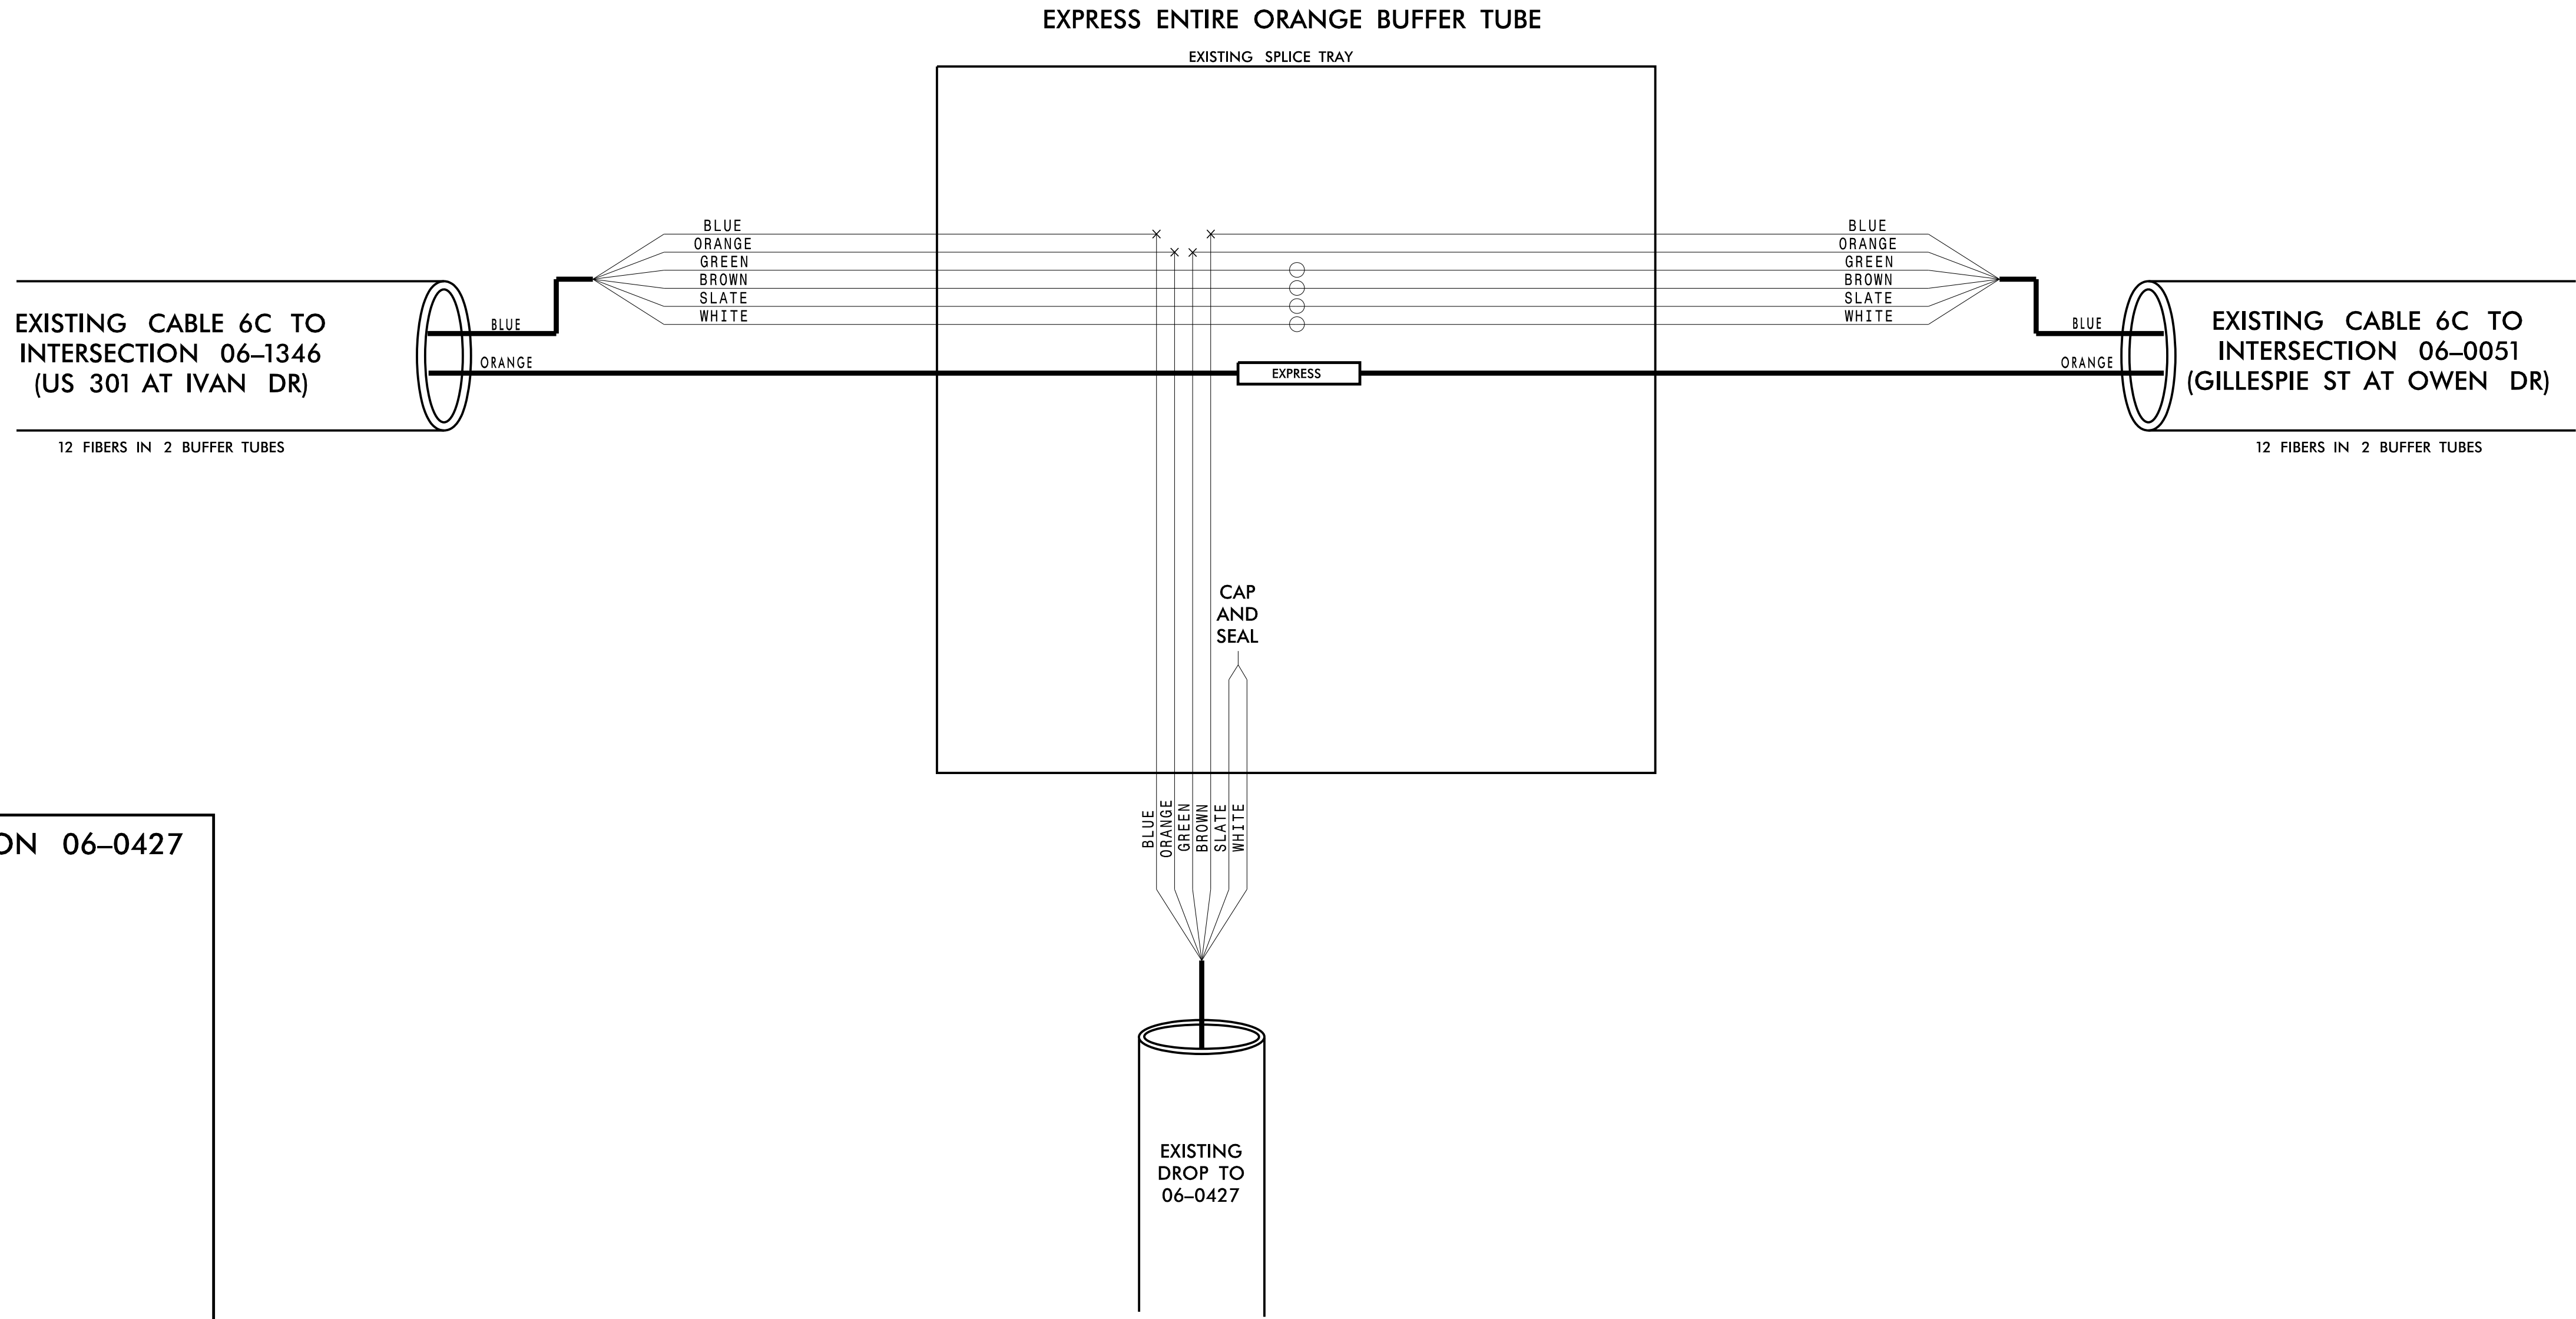

CHANNEL 6

	FAYETTEVILLE COMPUTERIZED SIGNAL SYSTEM		
	SPLICE DETAIL		
DIVISION 06 CUMBERLAND COUNTY		SEAL 030472 KEVIN W. SMITH ENGINEER	
PLAN DATE: NOVEMBER 2016	REVIEWED BY: N. M. MENGELKOCH	PREPARED BY: KHA	REVIEWED BY: K. W. SMITH
REVISIONS	INIT.	DATE	DATE
SCALE: 0			SIGNATURE: <i>Kevin Smith</i>
Kimley»Horn NC License #F-0102 421 Fayetteville St., Suite 600 Raleigh, NC 27636 Tel: (919) 677-2000 Fax: (919) 677-2050			DATE: 11/15/2016 CADD Filename:

11/15/2016 K:\RAL_TPTD_ITS\01036305 - Fayetteville Sig Sys\Plans\Splicing\01036305_ITS_psh_191-016_06-0427.dgn