

CHANNEL 6
EXISTING SPLICE ENCLOSURE
(US 301 AT BLACK & DECKER RD /
AIRPORT RD)
SIG ID 06-0412
CCTV 40

COLOR CODE
 TIA/EIA 598-C

(1) BLUE	(7) RED
(2) ORANGE	(8) BLACK
(3) GREEN	(9) YELLOW
(4) BROWN	(10) VIOLET
(5) SLATE	(11) ROSE
(6) WHITE	(12) AQUA



LEGEND

X - FUSION SPLICE INDIVIDUAL FIBER
 O - EXISTING SPLICE
 □ - EXPRESS INDIVIDUAL FIBER

EXPRESS - EXPRESS ENTIRE BUFFER TUBE
 SPLICE - SPLICE ENTIRE BUFFER TUBE OR MAINTAIN IF EXISTING EXPRESSED

NOTES:

- FIBER INTERCONNECT CENTER RACKS ARE SCHEMATIC ONLY - ACTUAL EQUIPMENT FORM MAY VARY.
- ETHERNET SWITCH TERMINATION CONFIGURATIONS ARE GENERIC. CONTRACTOR IS RESPONSIBLE FOR DETERMINING /ENSURING PROPER TERMINATION.
- CONTRACTOR IS RESPONSIBLE FOR FIELD VERIFYING EXISTING SPLICING. THE CONTRACTOR SHALL COORDINATE WITH THE ENGINEER WHERE EXISTING SPLICING IS NOT AS EXPECTED.

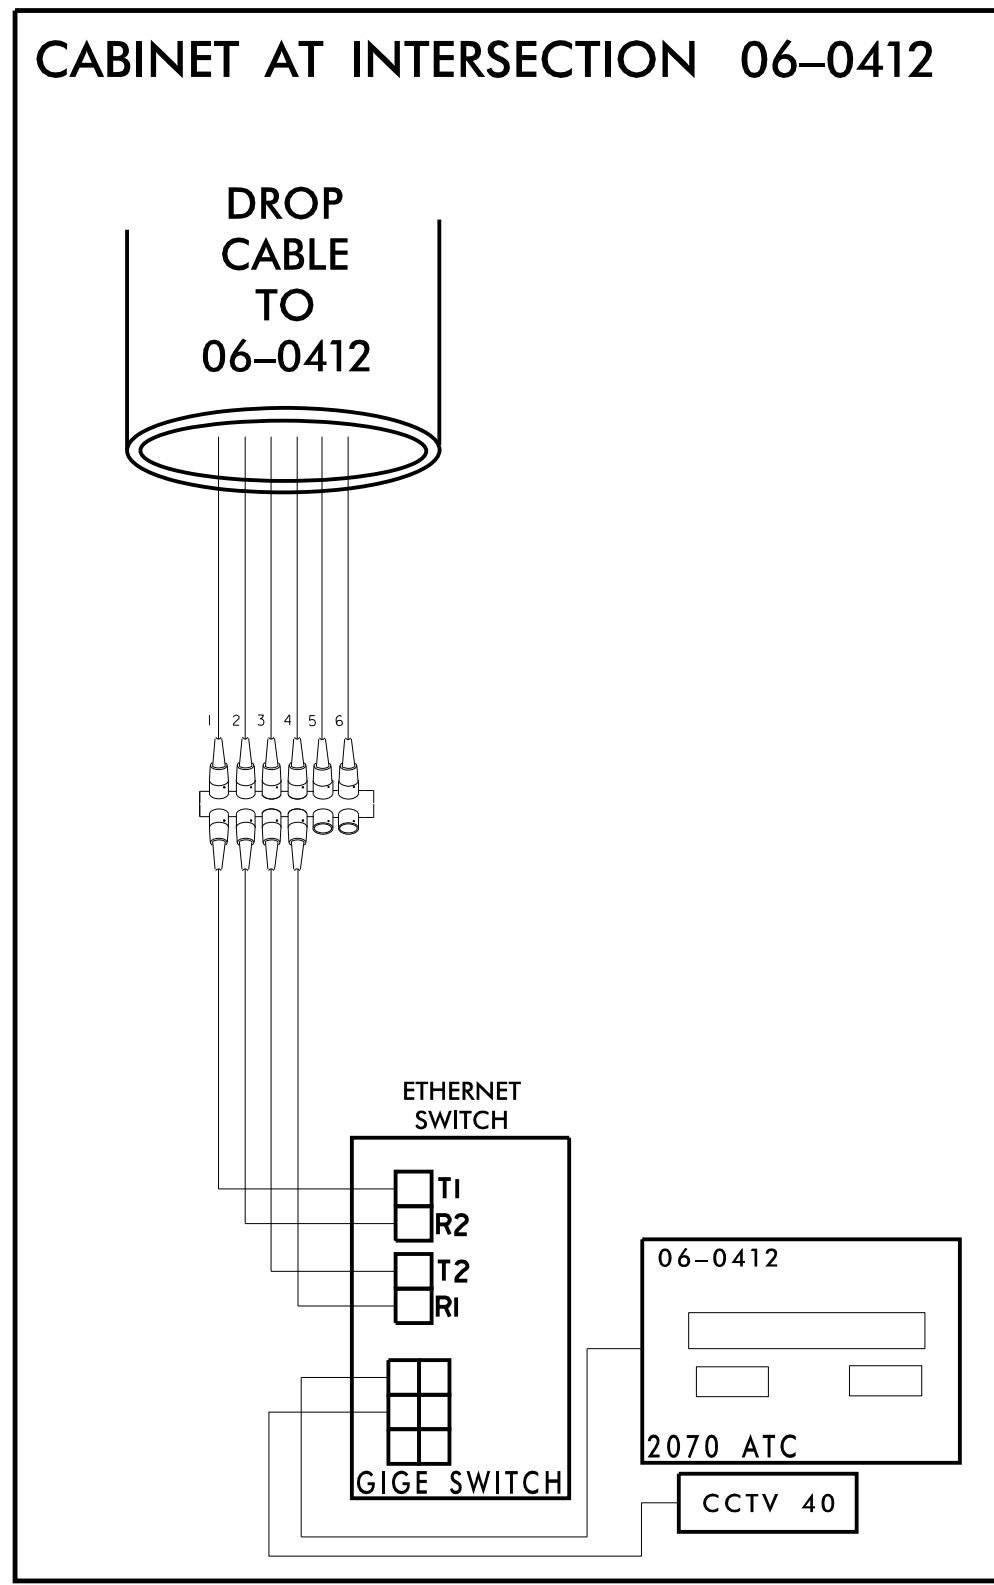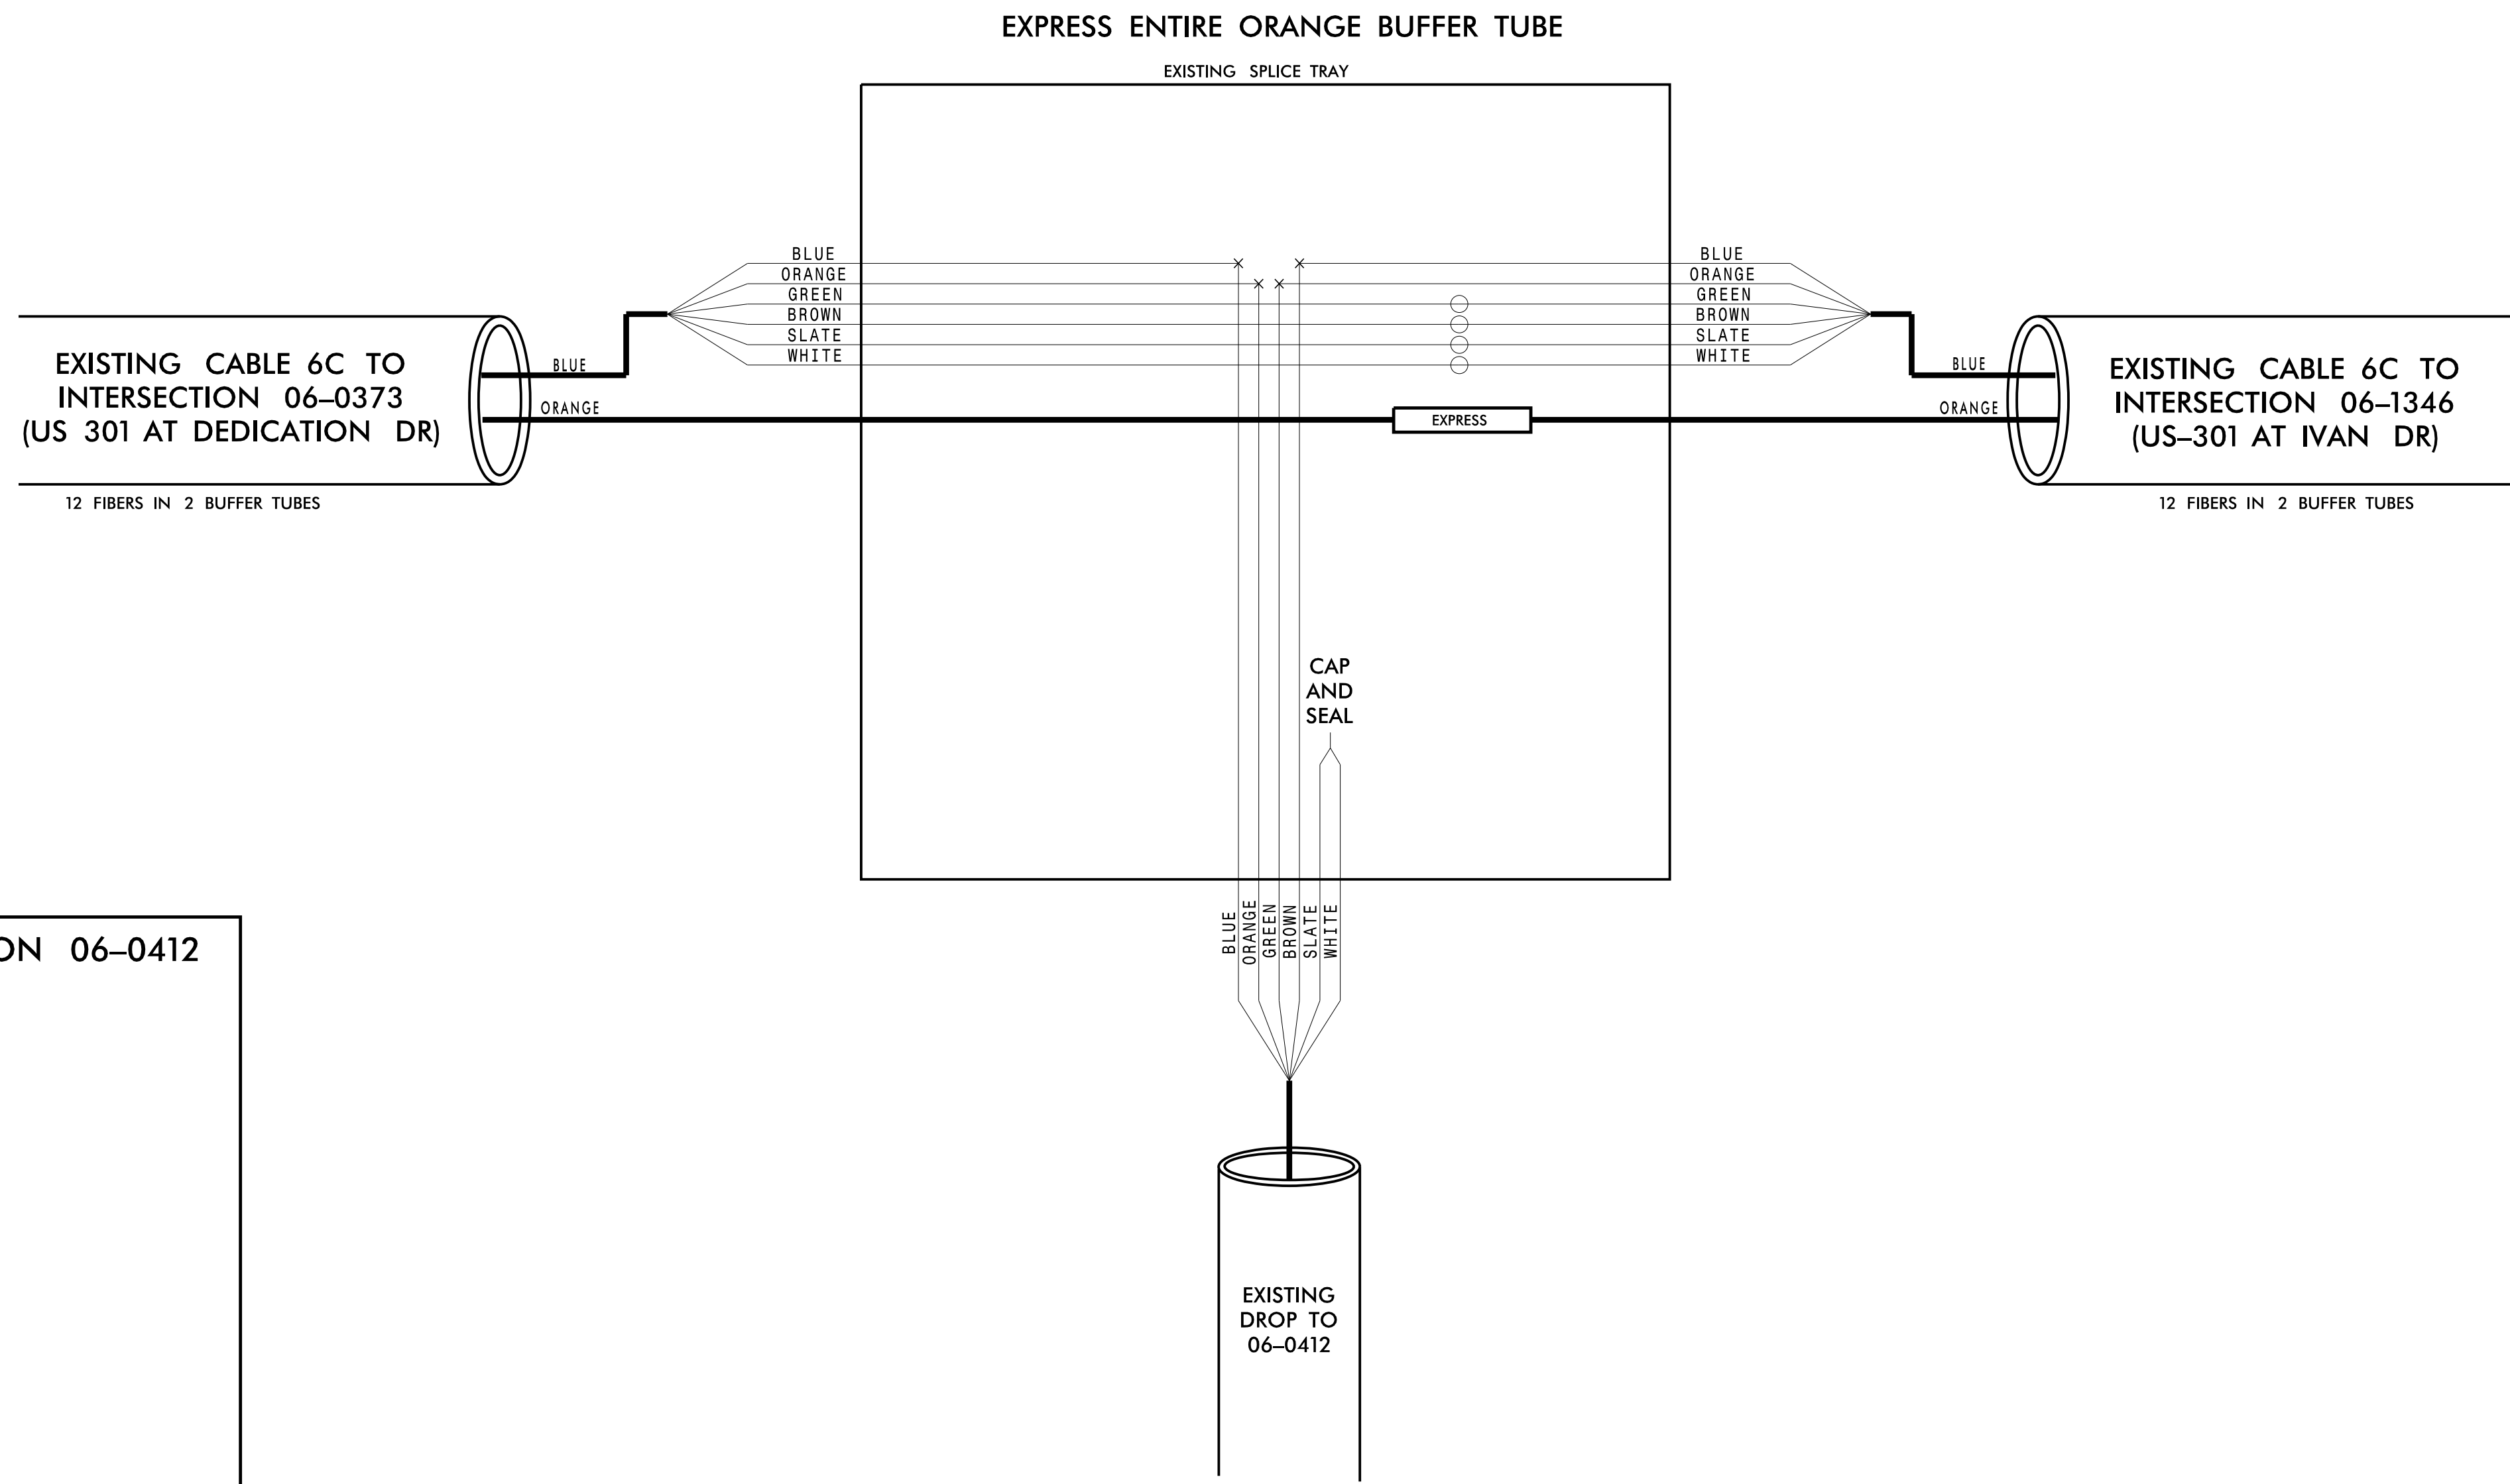

CHANNEL 6

FAYETTEVILLE COMPUTERIZED SIGNAL SYSTEM
SPLICE DETAIL

DIVISION 06 CUMBERLAND COUNTY

PLAN DATE: NOVEMBER 2016 REVIEWED BY: N. M. MENGELKOCH

PREPARED BY: KHA REVIEWED BY: K. W. SMITH

REVISIONS INIT. DATE

SCALE 0

Kimley»Horn
 NC License #F-0102
 421 Fayetteville St., Suite 600
 Raleigh, NC 27636
 Tel: (919) 677-2000
 Fax: (919) 677-2050

SEAL
 NORTH CAROLINA PROFESSIONAL ENGINEER
 KEVIN W. SMITH
 SEAL 030472
 11/15/2016

11/15/2016 K:\ARL\TPTD_ITS\01036305 - Fayetteville Sig Sys\Plans\Splicing\01036305-ITS_psh-193-Ch6 06-0412.dgn