

**CHANNEL 12
NEW SPLICE ENCLOSURE
(OWEN DR WEST OF
CAMDEN RD)
CCTV 42**

COLOR CODE
TIA/EIA 598-C

(1) BLUE	(7) RED
(2) ORANGE	(8) BLACK
(3) GREEN	(9) YELLOW
(4) BROWN	(10) VIOLET
(5) SLATE	(11) ROSE
(6) WHITE	(12) AQUA



LEGEND

X - FUSION SPLICE INDIVIDUAL FIBER
 O - EXISTING SPLICE
 □ - EXPRESS INDIVIDUAL FIBER

EXPRESS - EXPRESS ENTIRE BUFFER TUBE
 SPLICE - SPLICE ENTIRE BUFFER TUBE OR MAINTAIN IF EXISTING EXPRESSED

NOTES:

- FIBER INTERCONNECT CENTER RACKS ARE SCHEMATIC ONLY - ACTUAL EQUIPMENT FORM MAY VARY.
- ETHERNET SWITCH TERMINATION CONFIGURATIONS ARE GENERIC. CONTRACTOR IS RESPONSIBLE FOR DETERMINING /ENSURING PROPER TERMINATION.
- CONTRACTOR IS RESPONSIBLE FOR FIELD VERIFYING EXISTING SPLICING. THE CONTRACTOR SHALL COORDINATE WITH THE ENGINEER WHERE EXISTING SPLICING IS NOT AS EXPECTED.

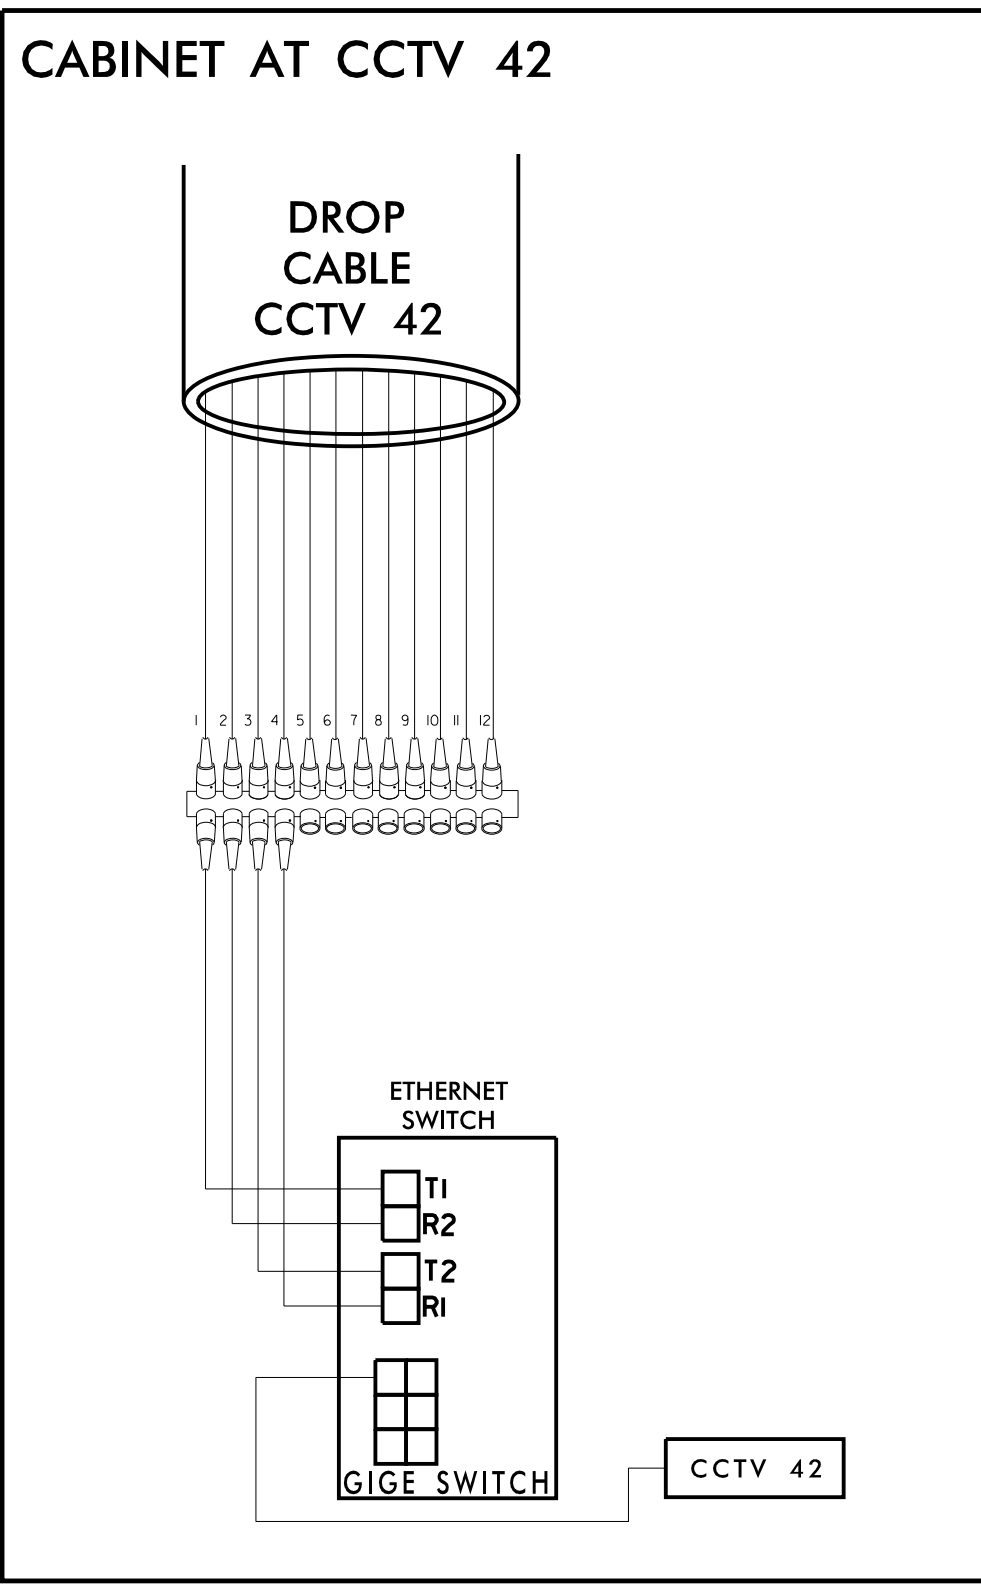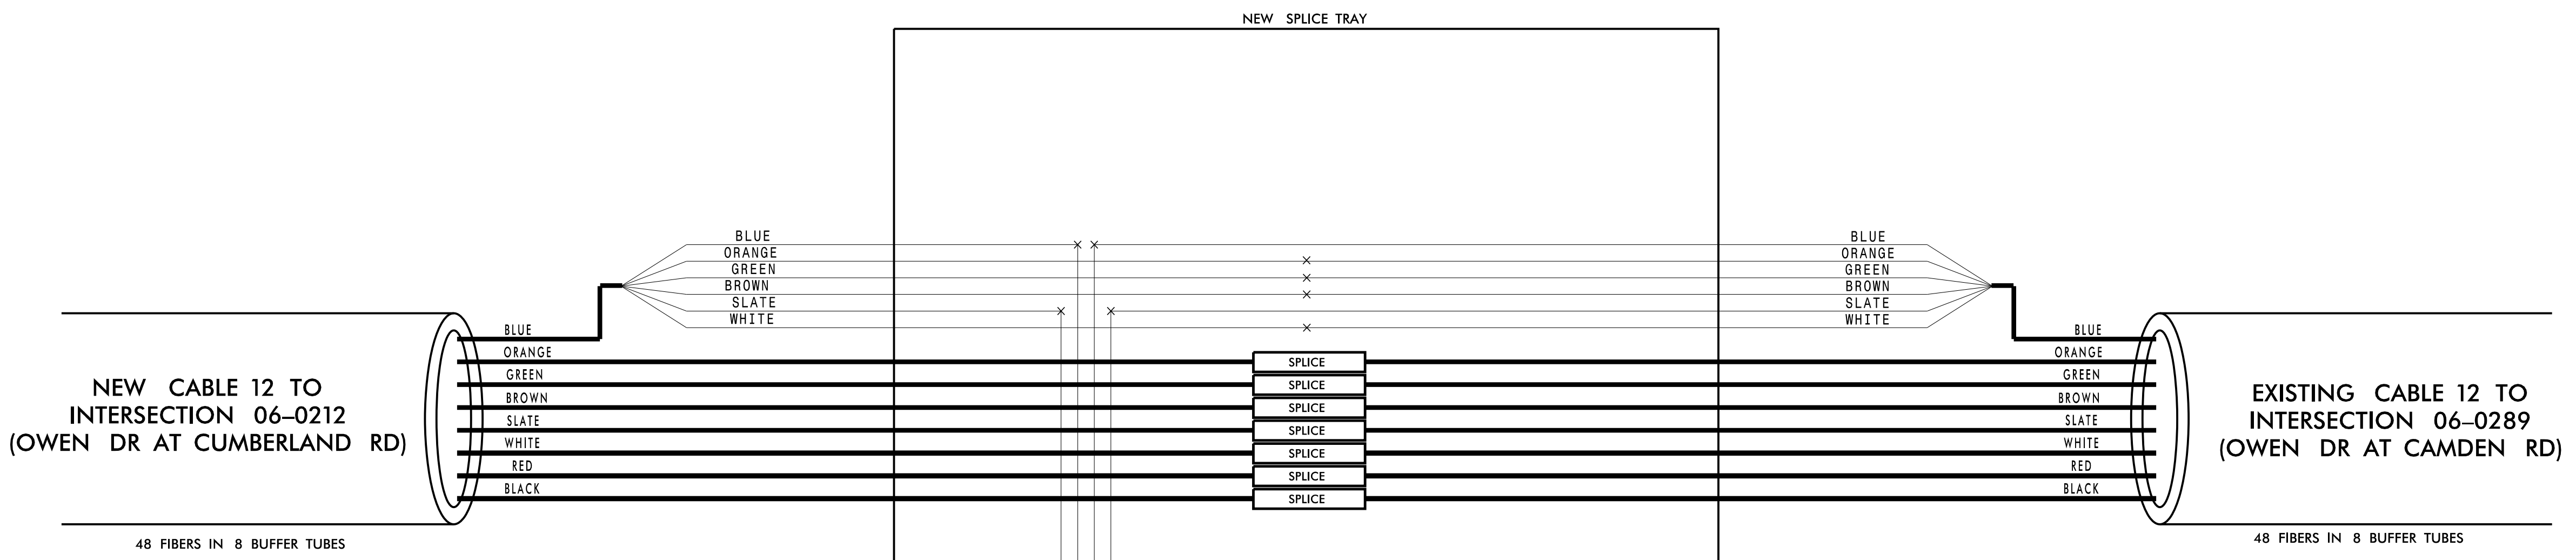

11/15/2016 K:\ARL\TPTD\ITS\01036305 - Fayetteville Sig Sys\Plans\Splicing\01036305-ITS_psh_198-CH2 CCTV42.dgn

Kimley»Horn
 NC License #F-0102
 421 Fayetteville St., Suite 600
 Raleigh, NC 27636
 Tel: (919) 677-2000
 Fax: (919) 677-2050

**CHANNEL 12
FAYETTEVILLE COMPUTERIZED
SIGNAL SYSTEM
SPLICE DETAIL**

		<p>SEAL NORTH CAROLINA PROFESSIONAL ENGINEER KEVIN W. SMITH SEAL 030472</p>	
<p>DIVISION 06 CUMBERLAND COUNTY</p>		<p>NOVEMBER 2016</p>	
<p>PREPARED BY: KHA</p>	<p>REVIEWED BY: N.M. MENGELKOCH</p>	<p>REVIEWED BY: K.W. SMITH</p>	<p>DATE: 11/15/2016</p>
<p>REVISIONS</p>	<p>INIT.</p>	<p>DATE</p>	<p>SIGNATURE</p>
<p>CADD File name:</p>			