

CHANNEL 27
NEW SPLICE ENCLOSURE
(LEGION RD AT WALMART –
HIGH SCHOOL ENTRANCE)
SIG ID 06-1354

COLOR CODE
 TIA/EIA 598-C

(1) BLUE	(7) RED
(2) ORANGE	(8) BLACK
(3) GREEN	(9) YELLOW
(4) BROWN	(10) VIOLET
(5) SLATE	(11) ROSE
(6) WHITE	(12) AQUA



LEGEND

X – FUSION SPLICE INDIVIDUAL FIBER
 O – EXISTING SPLICE
 □ – EXPRESS INDIVIDUAL FIBER

EXPRESS – EXPRESS ENTIRE BUFFER TUBE
 SPLICE – SPLICE ENTIRE BUFFER TUBE OR MAINTAIN IF EXISTING EXPRESSED

NOTES:

- FIBER INTERCONNECT CENTER RACKS ARE SCHEMATIC ONLY – ACTUAL EQUIPMENT FORM MAY VARY.
- ETHERNET SWITCH TERMINATION CONFIGURATIONS ARE GENERIC. CONTRACTOR IS RESPONSIBLE FOR DETERMINING /ENSURING PROPER TERMINATION.
- CONTRACTOR IS RESPONSIBLE FOR FIELD VERIFYING EXISTING SPLICING. THE CONTRACTOR SHALL COORDINATE WITH THE ENGINEER WHERE EXISTING SPLICING IS NOT AS EXPECTED.

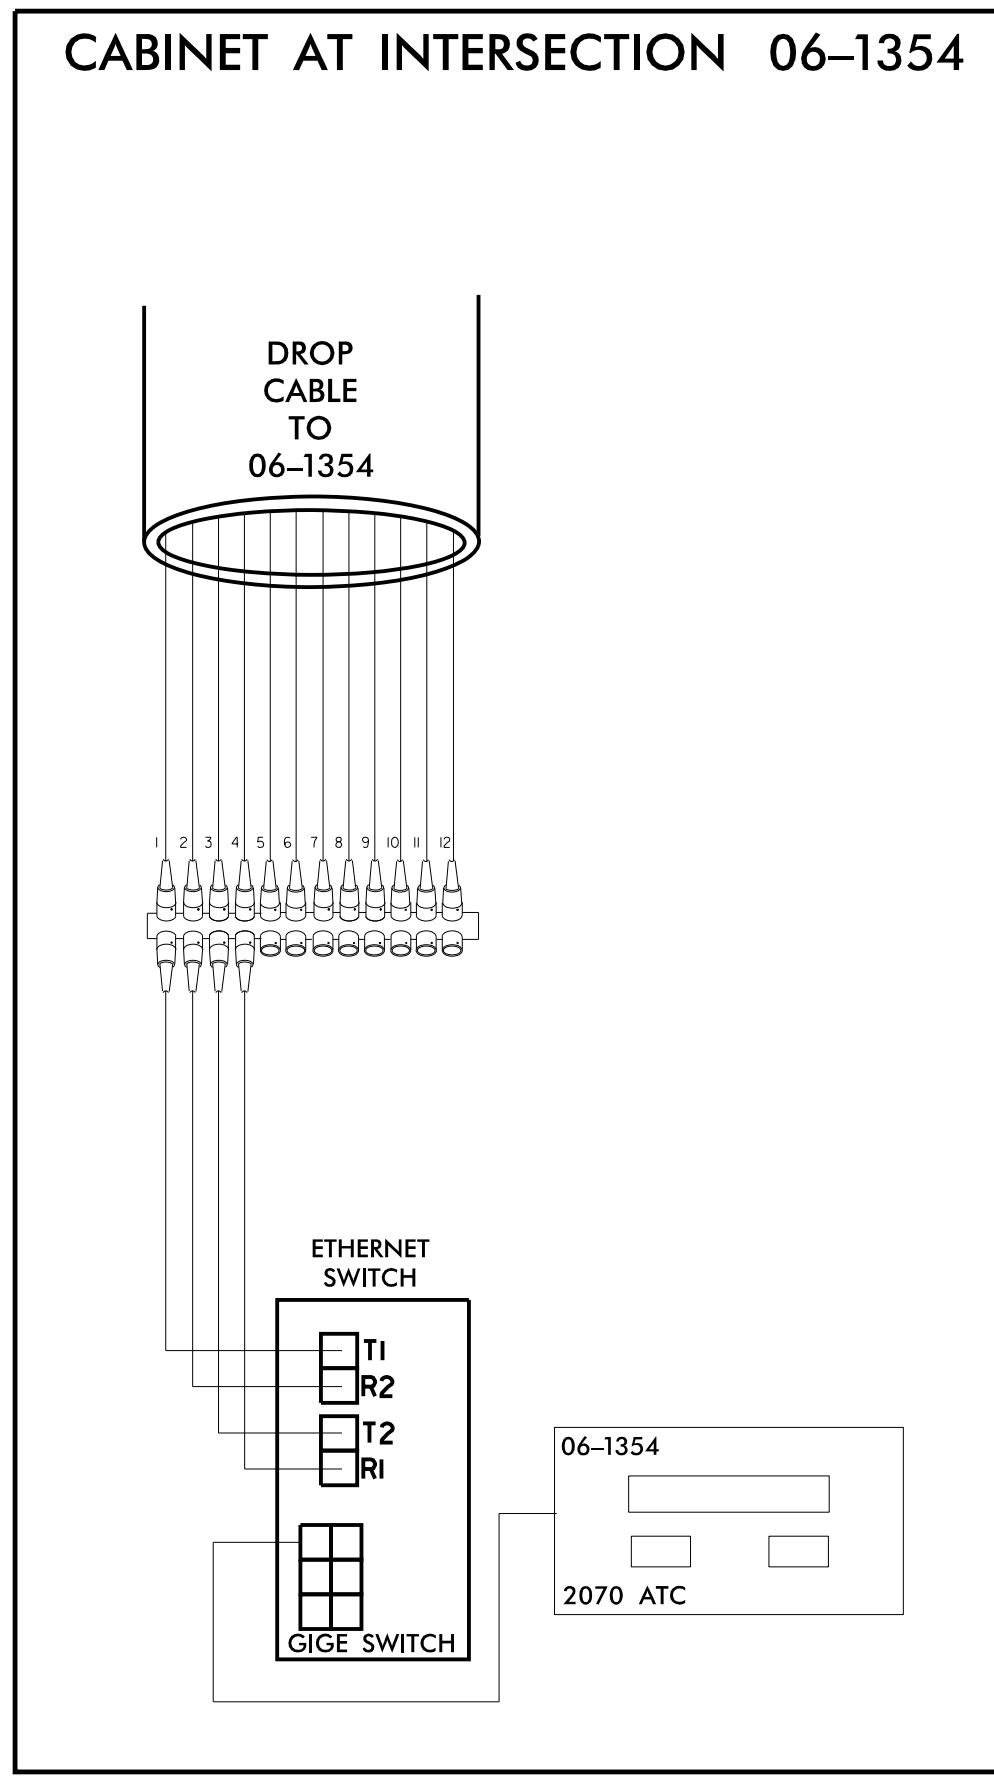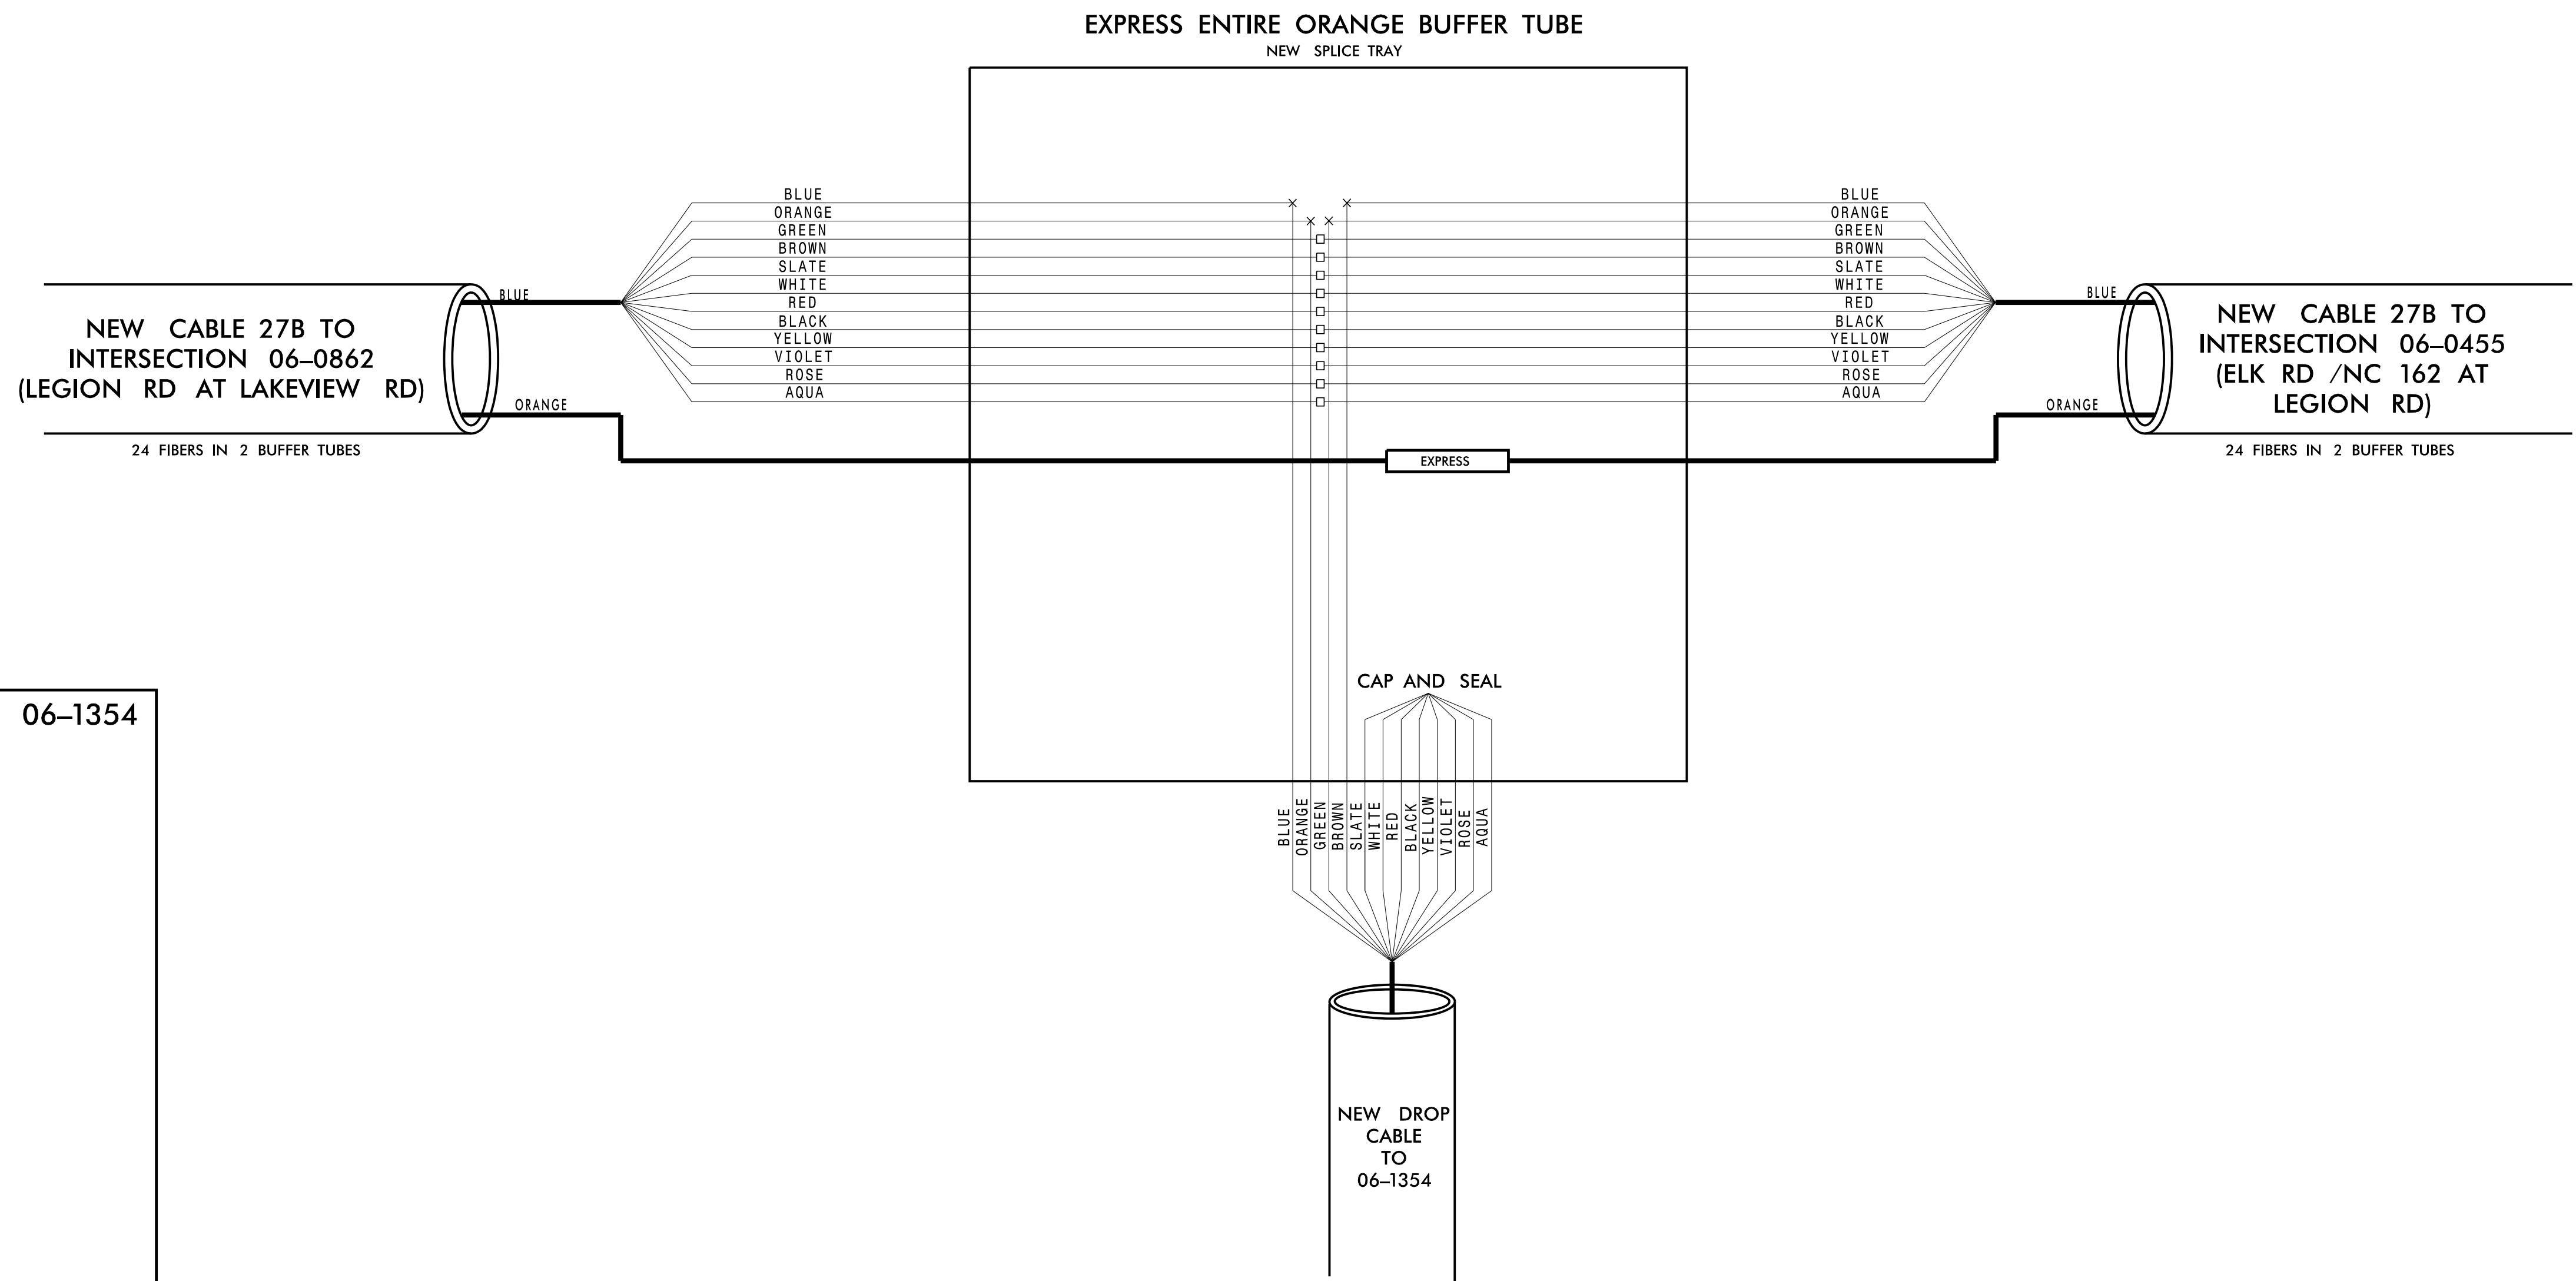

11/15/2016 K:\ARL\TPTD\ITS\01036305 - Fayetteville Sig Sys\Plans\Splicing\01036305-ITS_psh-242-Ch27 Walmart - Signal.dgn

Kimley»Horn
 NC License #F-0102
 421 Fayetteville St., Suite 600
 Raleigh, NC 27636
 Tel: (919) 677-2000
 Fax: (919) 677-2050

CHANNEL 27

FAYETTEVILLE COMPUTERIZED SIGNAL SYSTEM

SPLICE DETAIL

DIVISION 06		CUMBERLAND COUNTY	
PLAN DATE: NOVEMBER 2016	REVIEWED BY: N. M. MENGELKOCH	PREPARED BY: KHA	REVIEWED BY: K. W. SMITH
REVISIONS	INIT.	DATE	

KEVIN W. SMITH
 11/15/2016
 DATE
 CADD Filename: