



EXISTING I-40

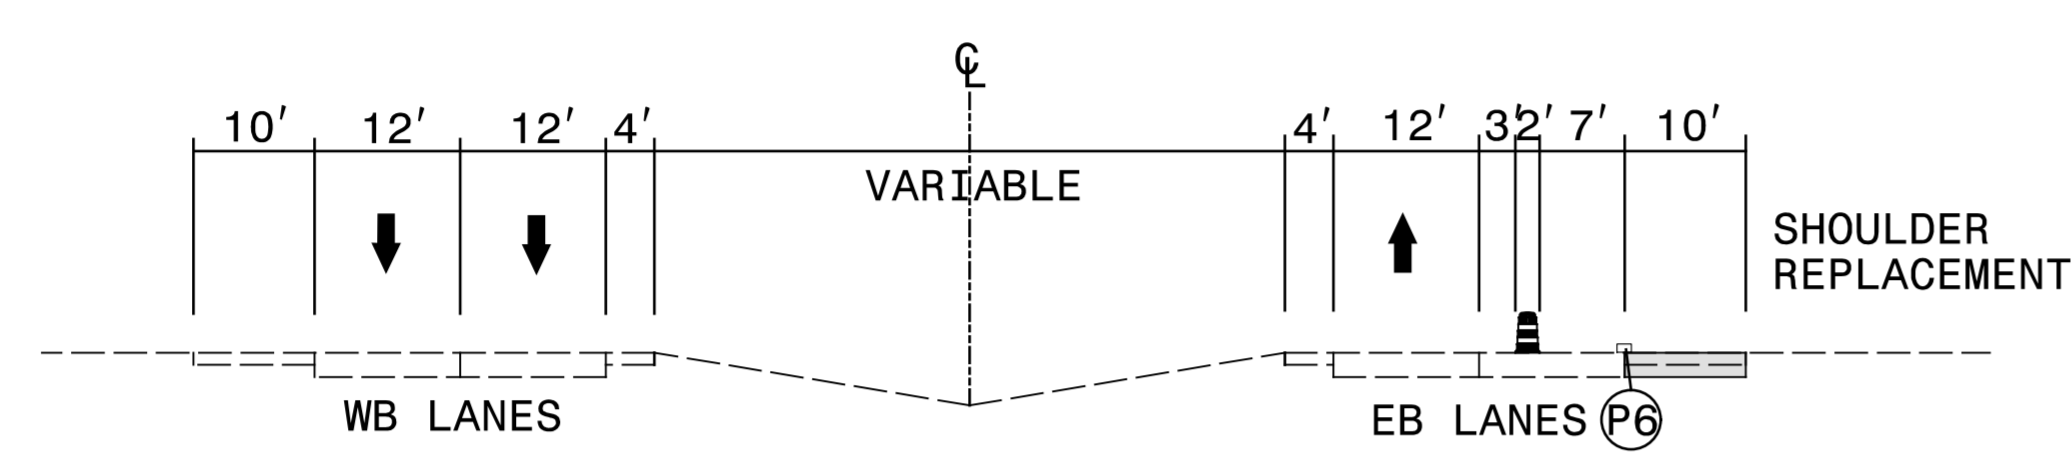


DETAIL 1

CONSTRUCT 10' FULL DEPTH SHOULDER PAVEMENT (EASTBOUND)
(CONSTRUCT MONDAY 12:00 AM TO FRIDAY 12:00 PM)

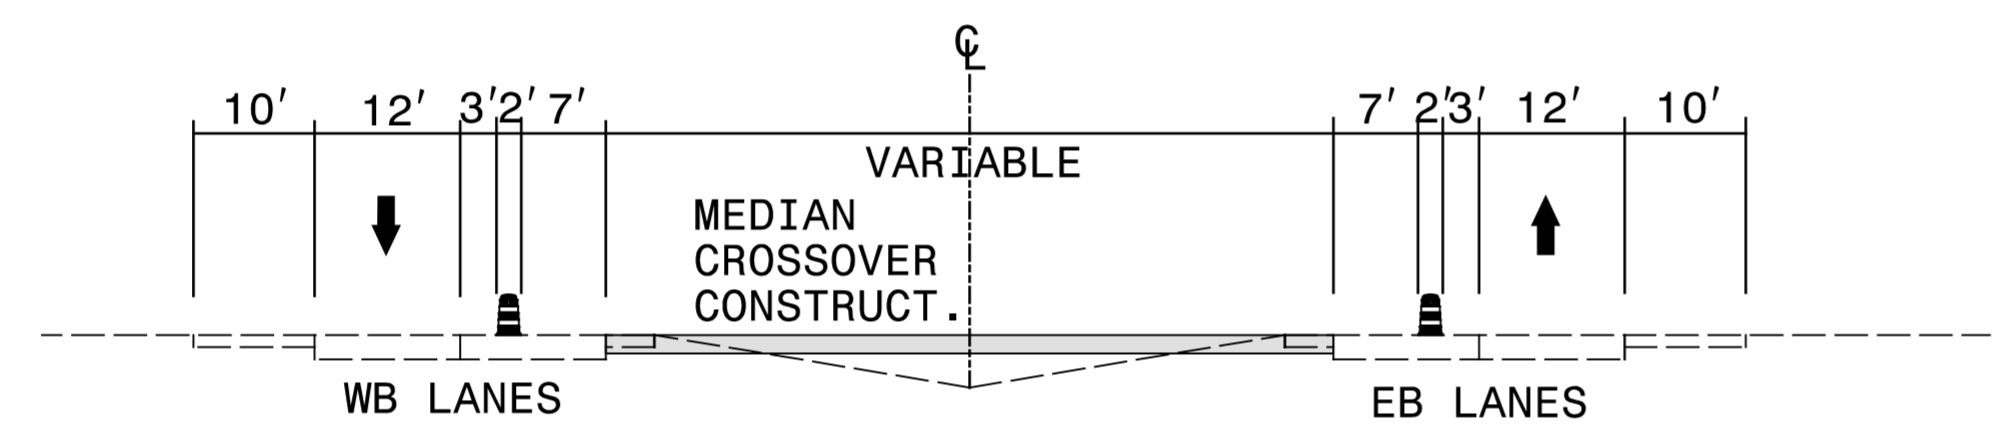


DETAIL 2

CONSTRUCT MEDIAN CROSSOVERS -XOVER-C-, -XOVER-D-, -XOVER-E- & -XOVER-F-
(CONSTRUCT MONDAY 12:00 AM TO FRIDAY 12:00 PM)

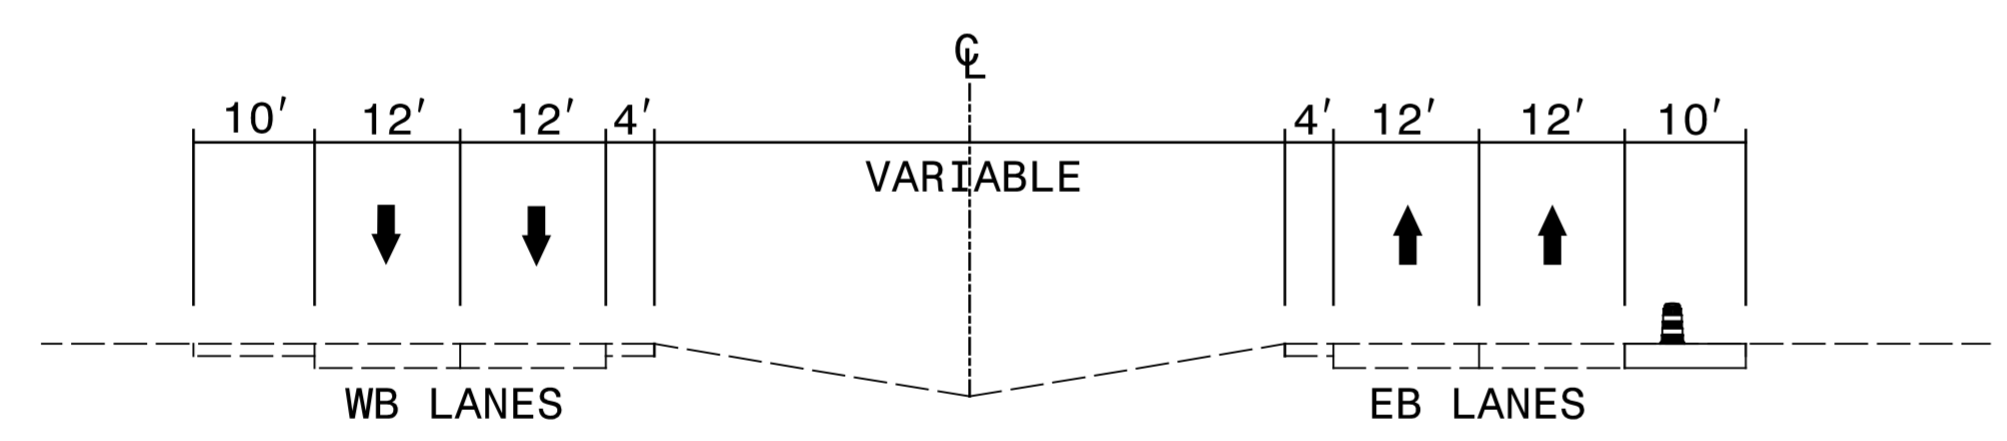

DETAIL 3

WEEKEND PATTERN

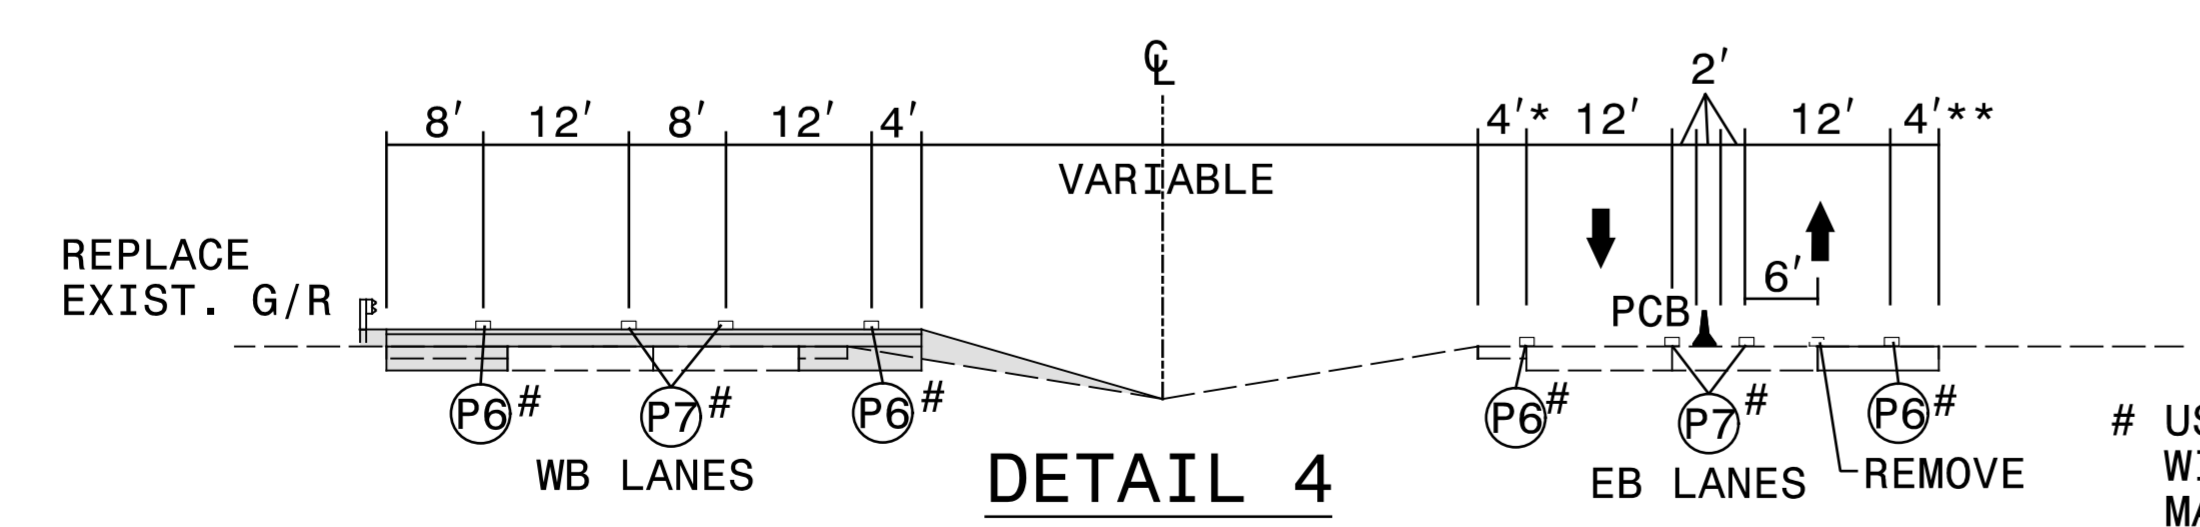


DETAIL 4

SHIFT WB TRAFFIC TO EB MEDIAN LANE VIA SINGLE LANE CROSSOVER
FOR CONTINUOUS 2L/2W DIVIDED PATTERN
(COMPLETE ALL CONSTRUCTION TASKS ON WB LANES EXCEPT FOR
FINAL LAYER OF SURFACE COURSE, FINAL MARKINGS & RUMBLE STRIPS)

* 6' TO BRIDGE RAIL
ON BRIDGES #61 & #74

** 4' TO BRIDGE RAIL
ON BRIDGES #61 & #74

USE REMOVABLE TAPE
WITH TEMPORARY RAISED
MARKERS INSTALLED
HALF-ON/HALF-OFF
TAPE ON BRIDGES

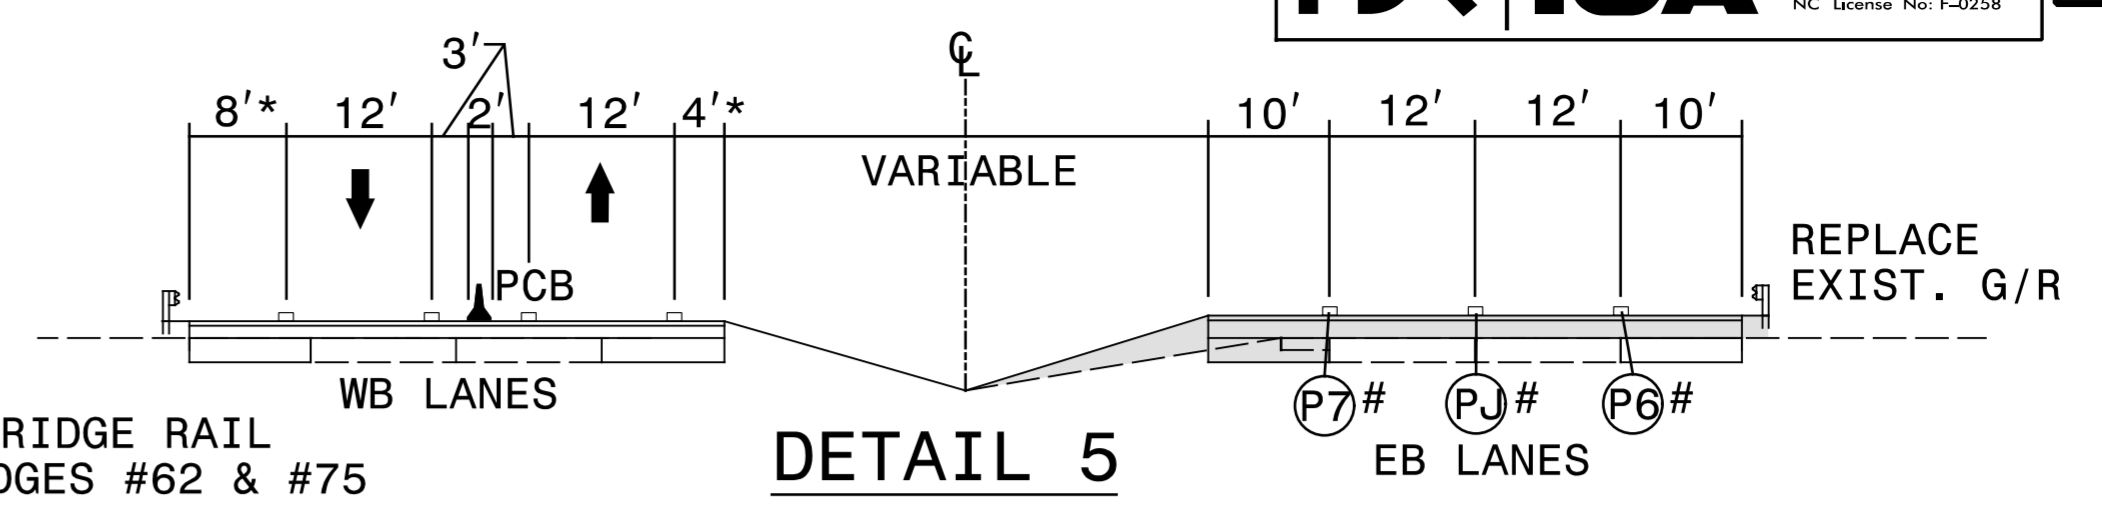


DETAIL 5

* 4' TO BRIDGE RAIL
ON BRIDGES #62 & #75


SHIFT ALL TRAFFIC TO WB LANES (EB TRAFFIC VIA SINGLE LANE CROSSOVER)
FOR CONTINUOUS 2L/2W DIVIDED PATTERN
(COMPLETE ALL CONSTRUCTION TASKS ON EB LANES EXCEPT FOR
FINAL LAYER OF SURFACE COURSE, FINAL MARKINGS & RUMBLE STRIPS)

USE REMOVABLE TAPE
WITH TEMPORARY RAISED
MARKERS INSTALLED
HALF-ON/HALF-OFF
TAPE ON BRIDGES

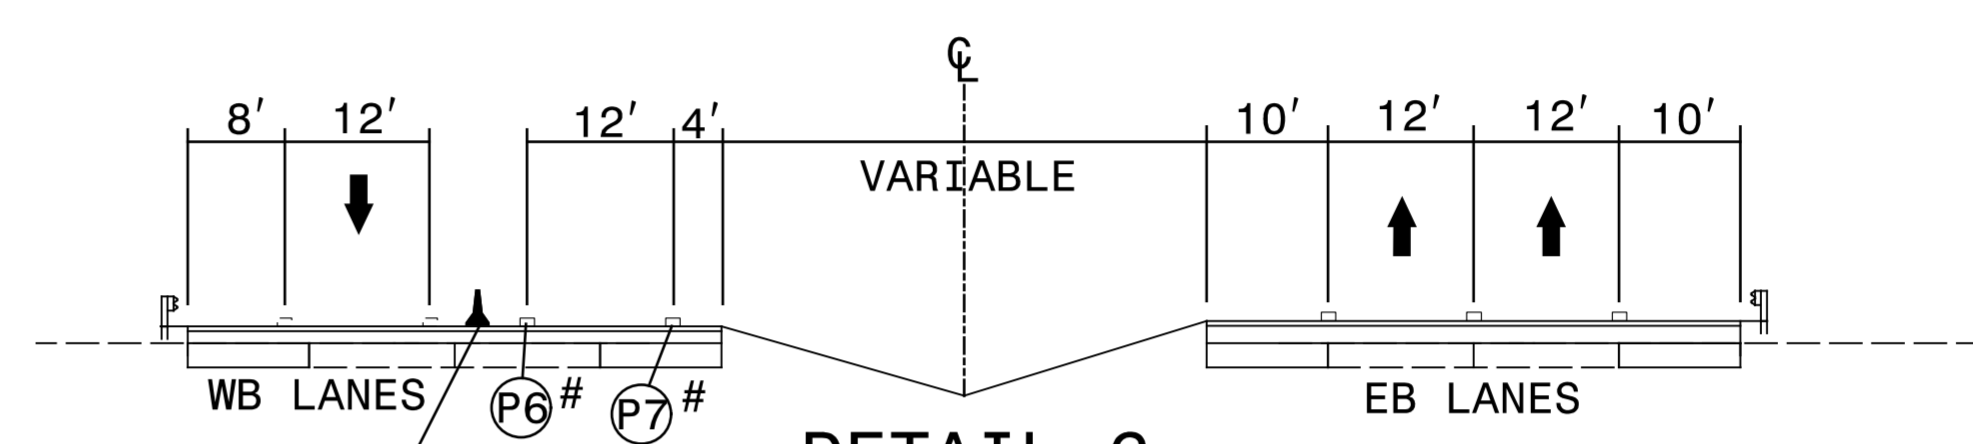


DETAIL 6

REMOVE (REPLACE PCB WITH)
SHIFT EB TRAFFIC TO EB LANES AND
PLACE 1X MARKINGS OVER EXISTING
MARKINGS FROM EB PATTERN IN DETAIL 5

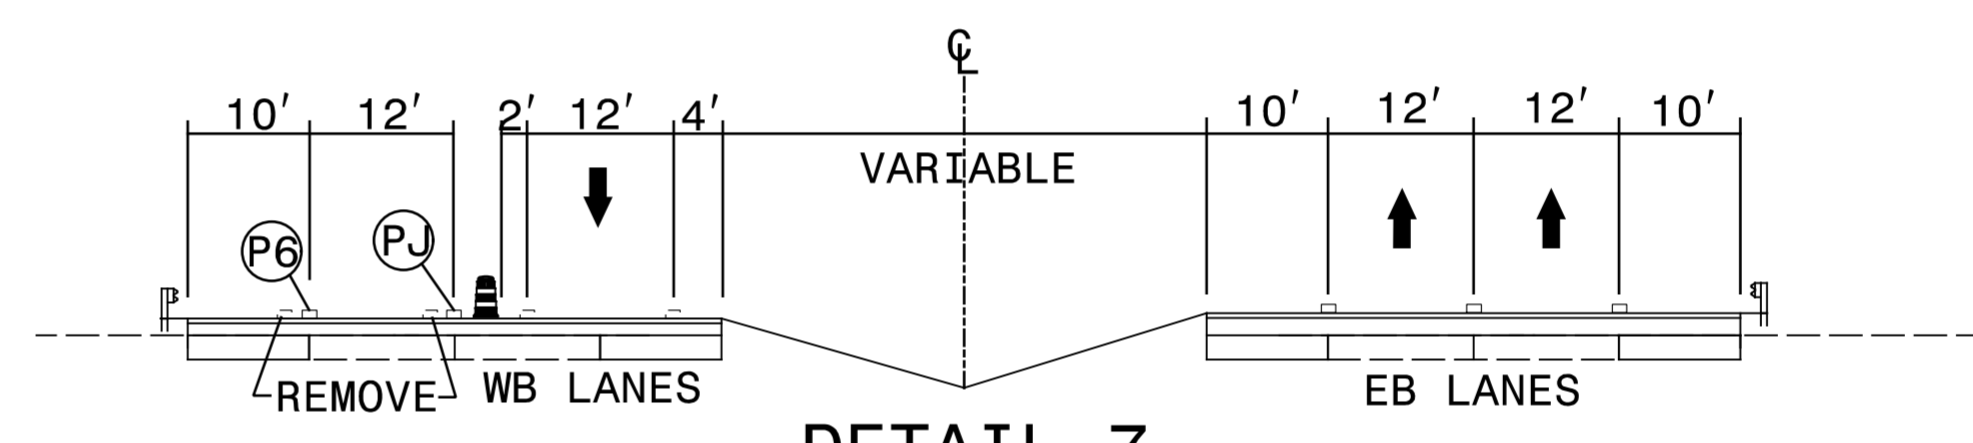


DETAIL 7

SHIFT WB TRAFFIC TO MEDIAN AND
PLACE MARKINGS ON WB OUTSIDE LANE

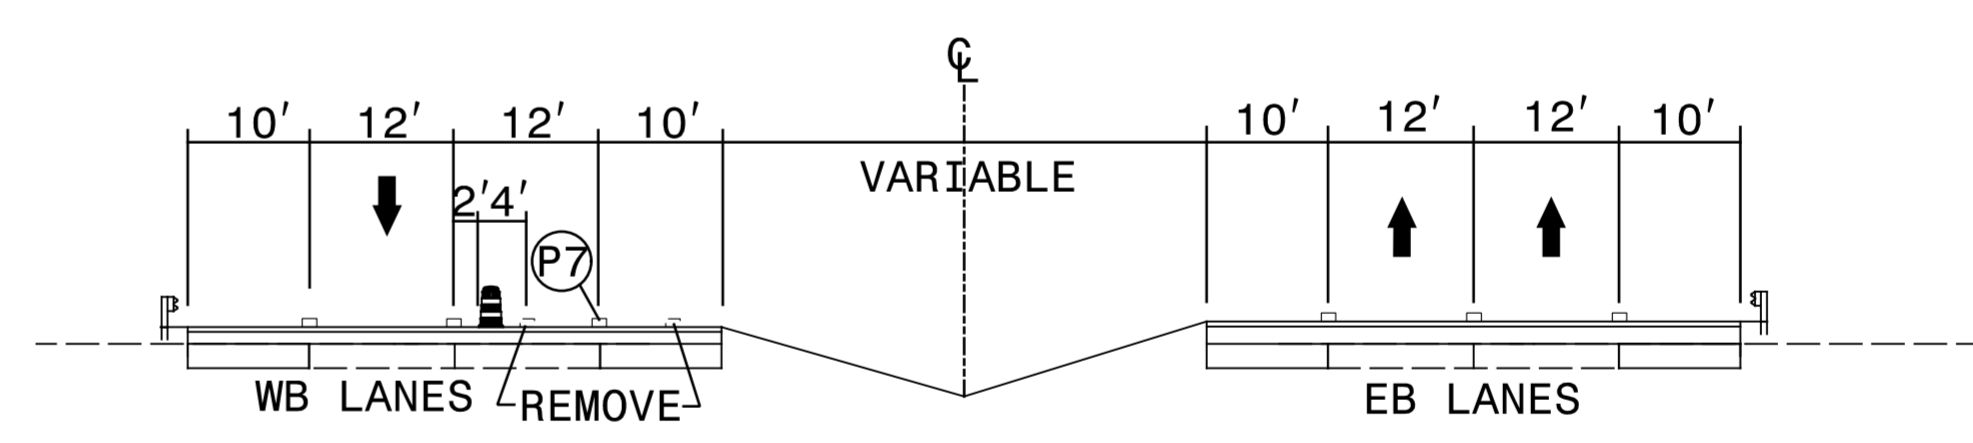

DETAIL 8


SHIFT WB TRAFFIC TO OUTSIDE LANE AND
PLACE MARKINGS ON WB MEDIAN LANE

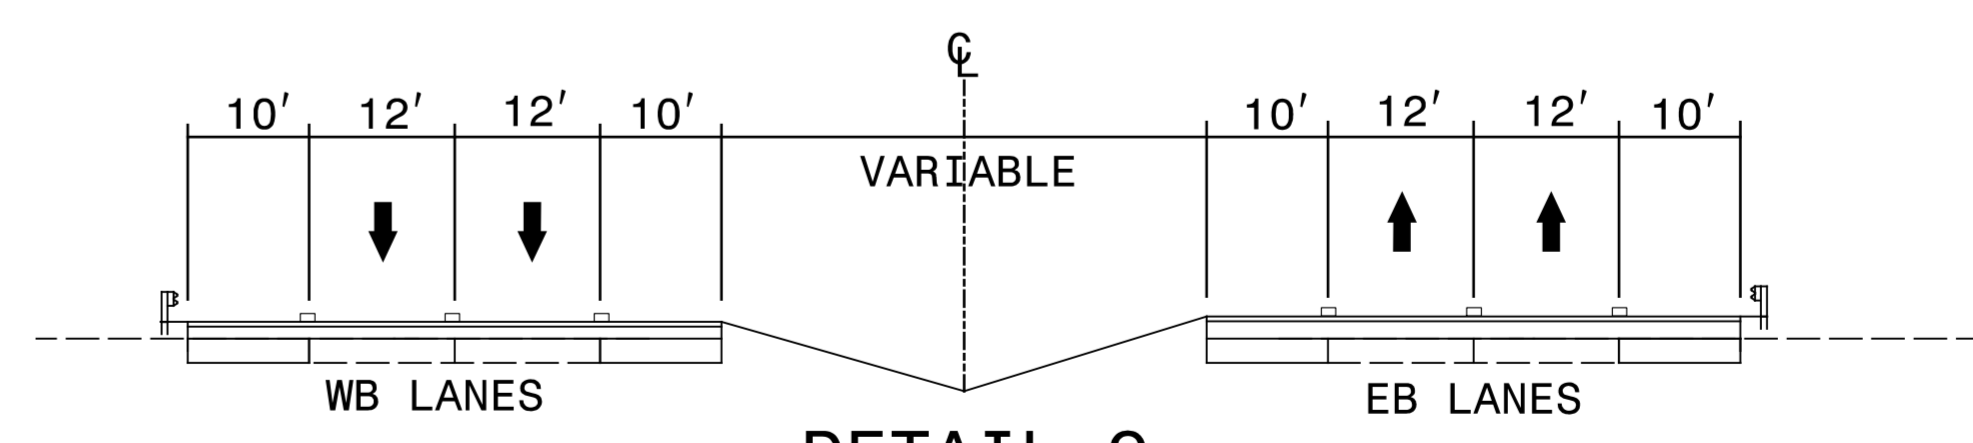


DETAIL 9

EXISTING PATTERN

APPROVED: *Michael T. Repha*
DATE: 12/19/2016
SEAL

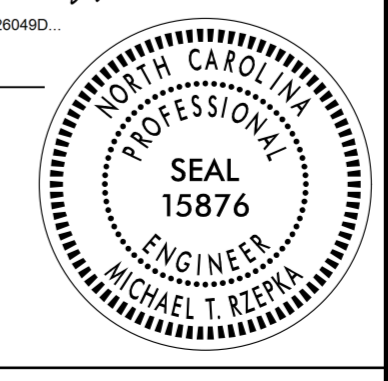

DOCUMENT NOT CONSIDERED FINAL
UNLESS ALL SIGNATURES COMPLETED

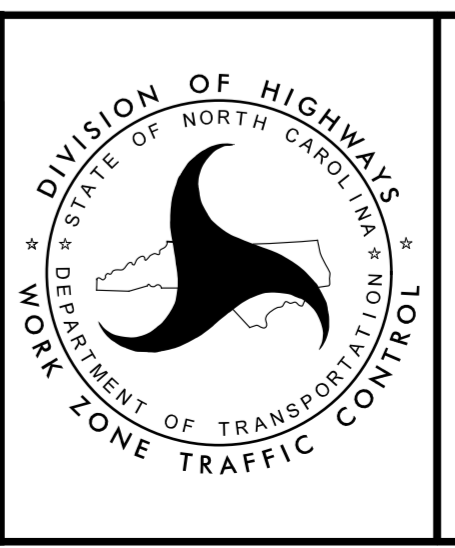

**SEGMENT 1
TYPICALS**

12/19/2016
R:\c_o_cad_bim\6.2_Work_in_Progress\TrafficControl\TCP\I5765_tmp_seg_1.dgn
ICA Engineering