


EXIT 174
FARMINGTON ROAD

DETAIL 8
TEMPORARY PARALLEL ON-RAMP
FARMINGTON RD. RAMP B

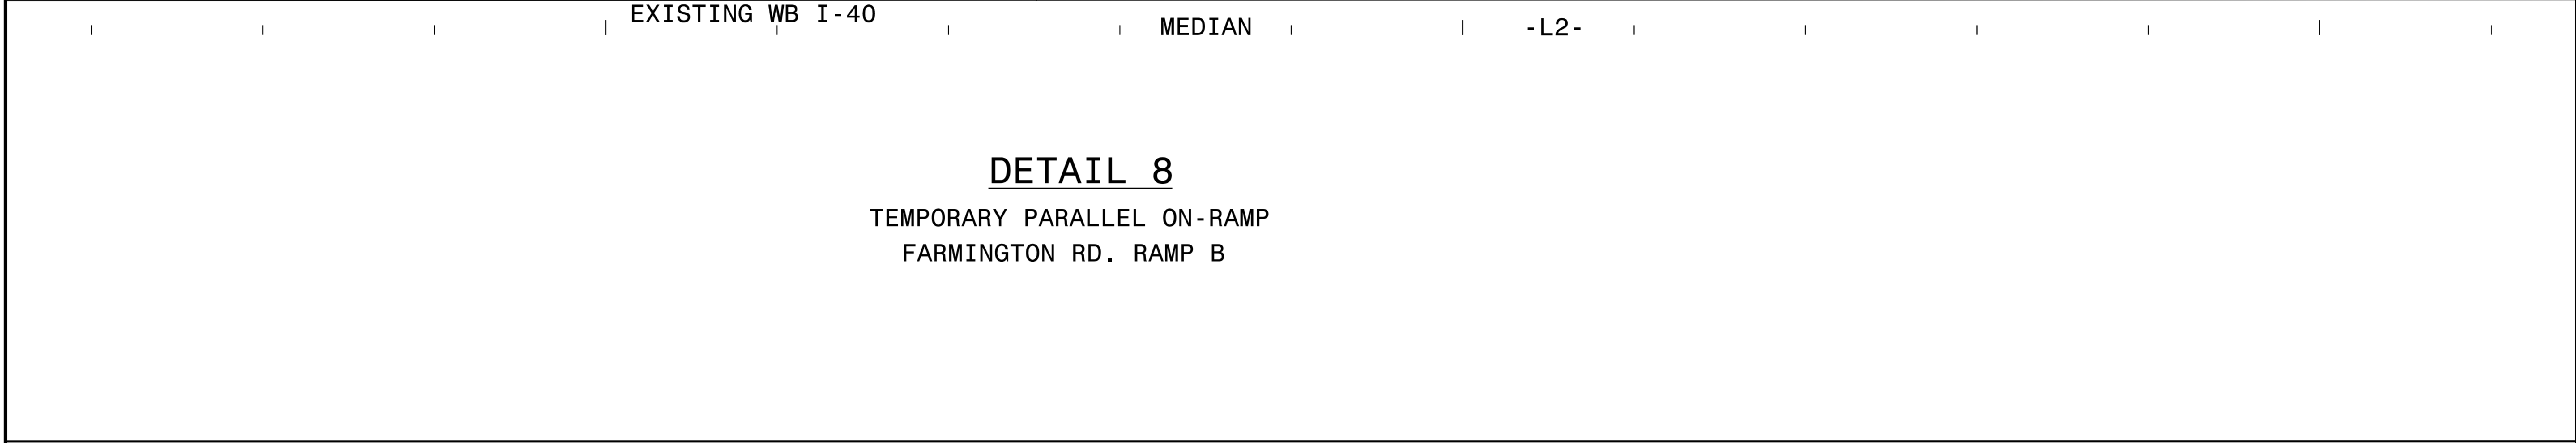

FARMINGTON ROAD
EXIT 174


DETAIL 9
TEMPORARY PARALLEL ON-RAMP
FARMINGTON RD. RAMP D

APPROVED: *Michael T. Rzepka*
DATE: 12/19/2016

SEAL

PROFESSIONAL SEAL 15876
MICHAEL T. RZEPKA
ENGINEER

DOCUMENT NOT CONSIDERED FINAL UNLESS ALL SIGNATURES COMPLETED

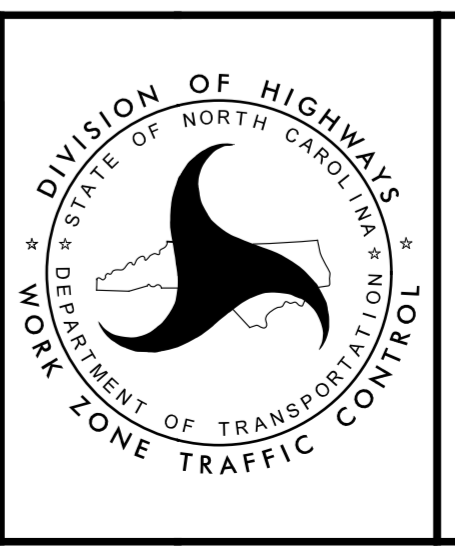

SEGMENT 1
TEMPORARY ON-RAMP
PATTERNS

12/19/2016
R:\c_o_cad_bim\6.2_Work\In_Progress\TrafficControl\TCP\15765_tmp_seg_L_dtl_on-ramps.dgn
ICA Engineering