



DETAIL 1

CONSTRUCT 10' FULL DEPTH SHOULDER PAVEMENT (WESTBOUND)
(CONSTRUCT MONDAY 12:00 AM TO FRIDAY 12:00 PM)

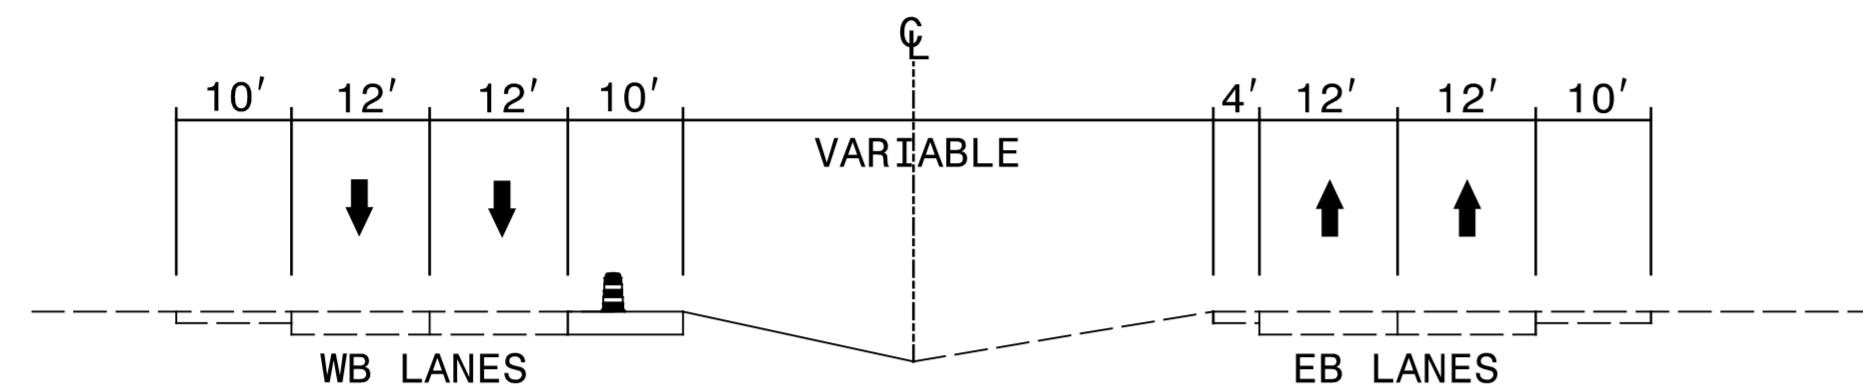

DETAIL 2


WEEKEND PATTERN

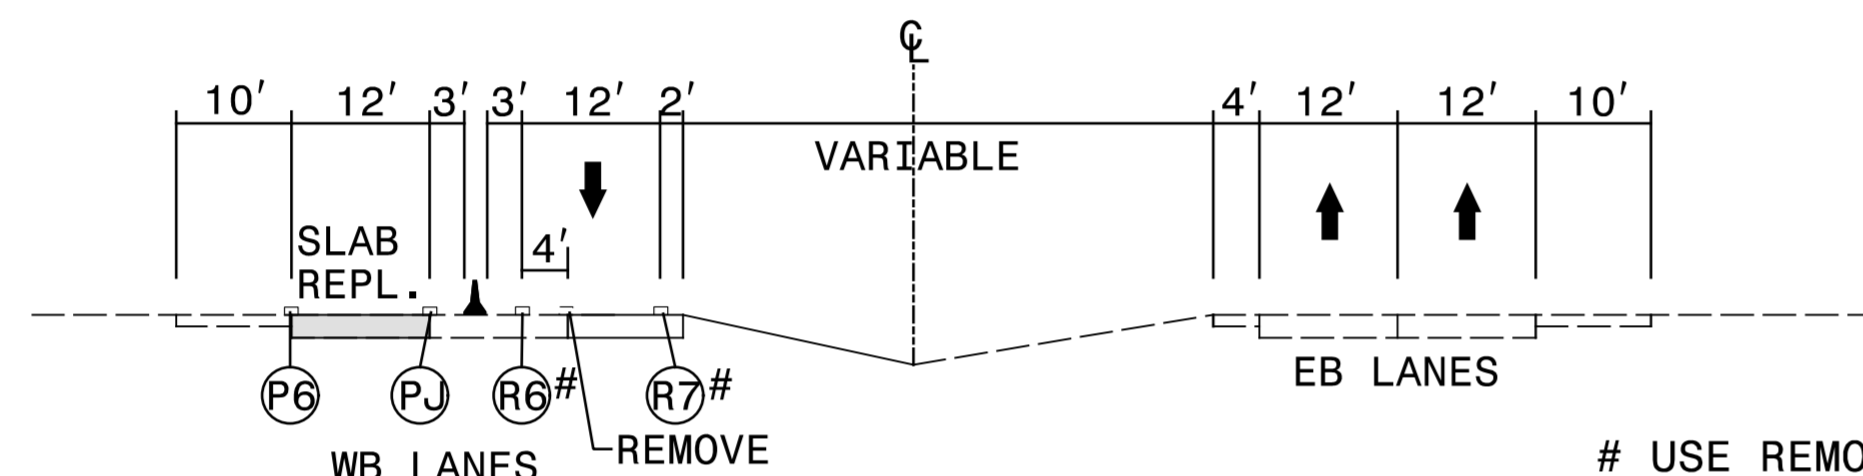

DETAIL 3


REPLACE SLABS OUTSIDE LANE (WESTBOUND)
(CONSTRUCT MONDAY 12:00 AM TO FRIDAY 12:00 PM)

USE REMOVABLE TAPE WITH TEMPORARY RAISED MARKERS INSTALLED HALF-ON/HALF-OFF TAPE

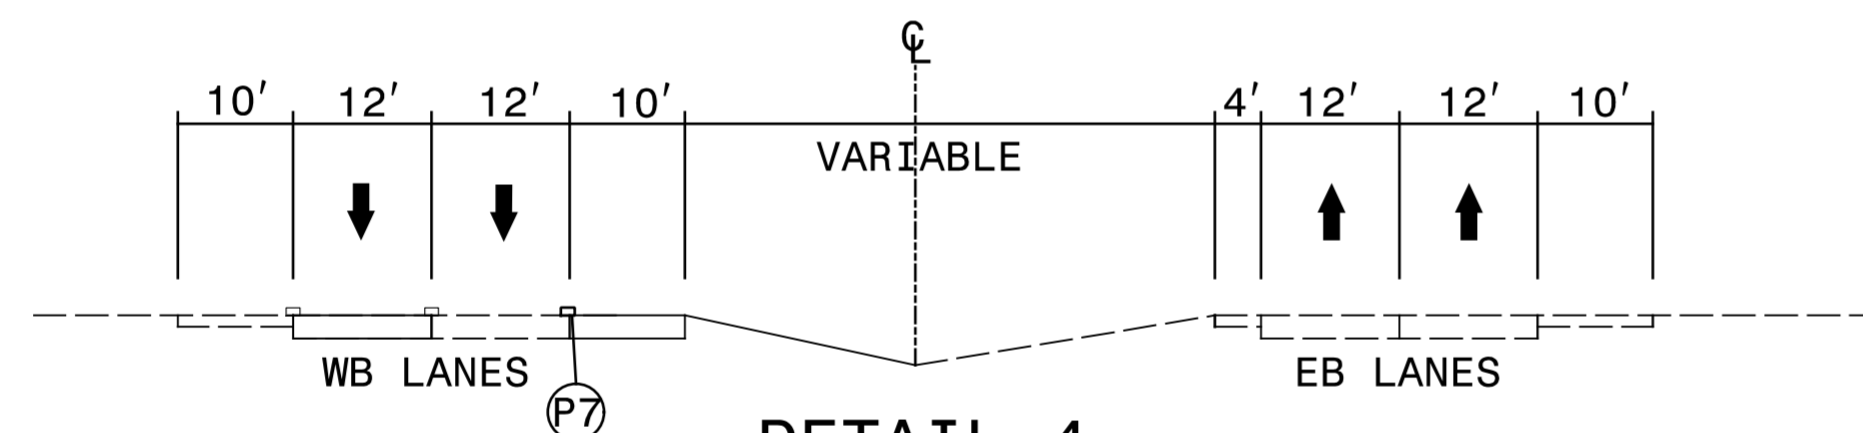


DETAIL 4

WEEKEND PATTERN

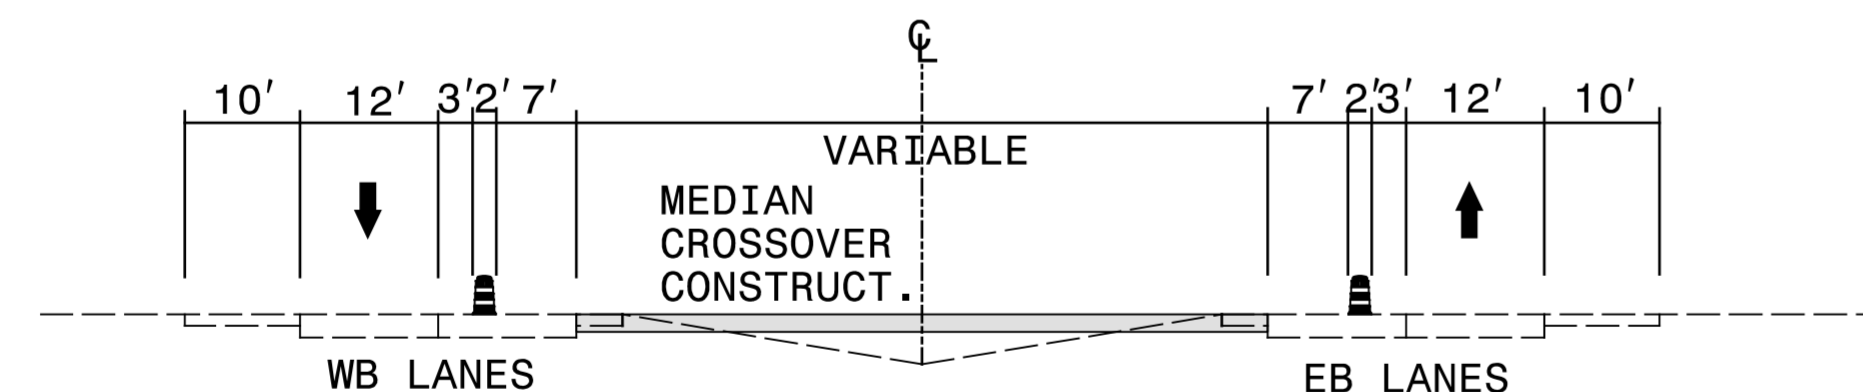


DETAIL 5

CONSTRUCT MEDIAN CROSSOVERS -XOVER-A- & -XOVER-B-
(CONSTRUCT MONDAY 12:00 AM TO FRIDAY 12:00 PM)

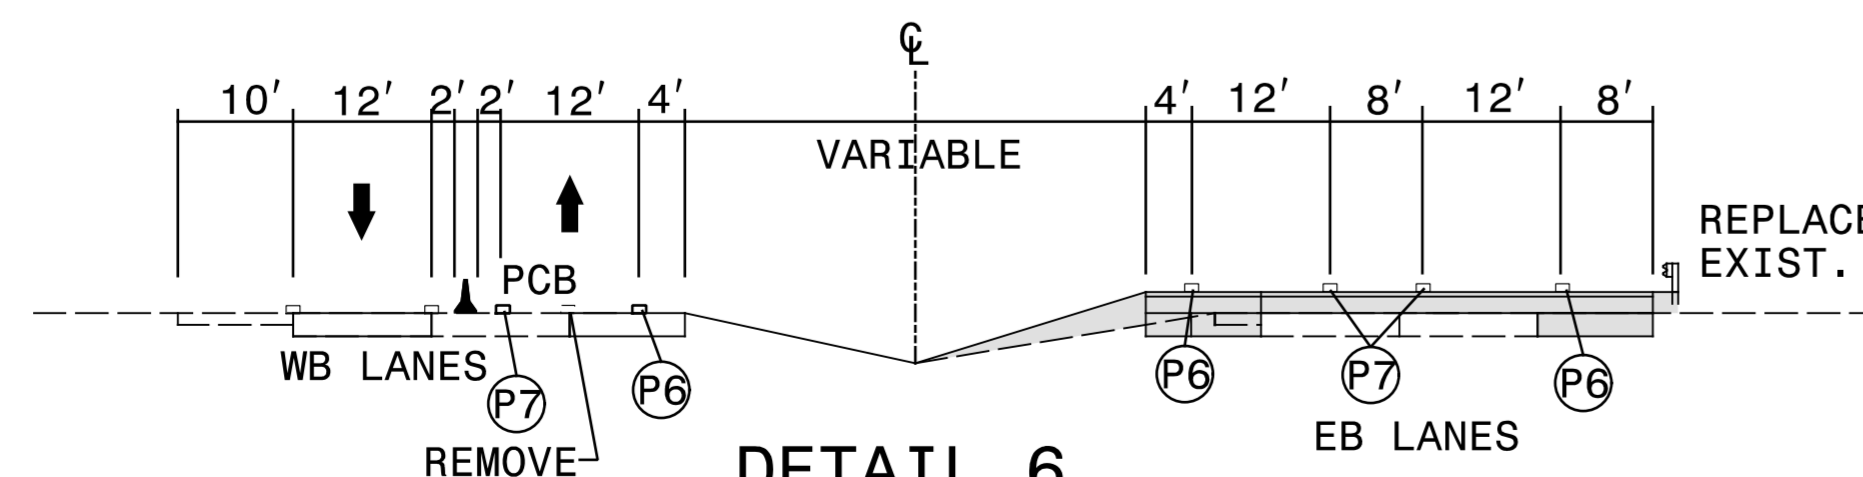


DETAIL 6

SHIFT ALL TRAFFIC TO WB LANES (EB TRAFFIC VIA SINGLE LANE CROSSOVER) FOR CONTINUOUS 2L/2W DIVIDED PATTERN
(COMPLETE ALL CONSTRUCTION TASKS ON EB LANES EXCEPT FOR FINAL LAYER OF SURFACE COURSE, FINAL MARKINGS & RUMBLE STRIPS)

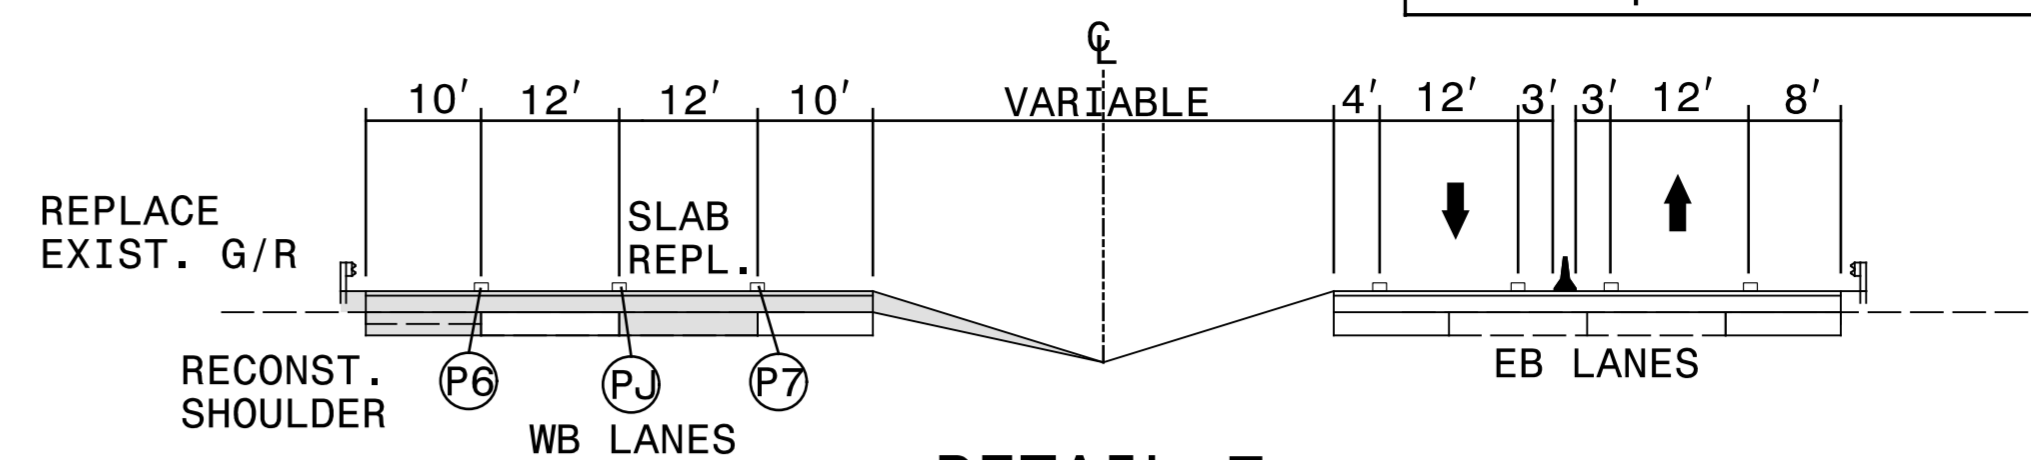


DETAIL 7

SHIFT ALL TRAFFIC TO EB LANES (WB TRAFFIC VIA SINGLE LANE CROSSOVER) FOR CONTINUOUS 2L/2W DIVIDED PATTERN
(COMPLETE REMAINING CONSTRUCTION TASKS ON WB LANES EXCEPT FOR FINAL LAYER OF SURFACE COURSE, FINAL MARKINGS & RUMBLE STRIPS)

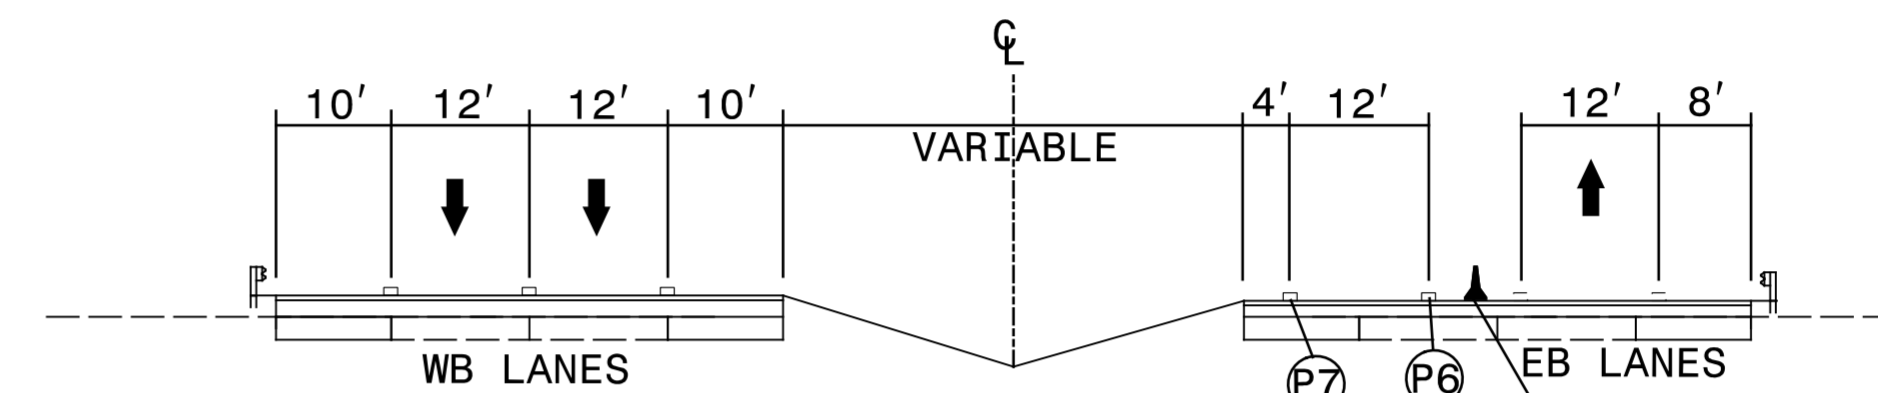


DETAIL 8

SHIFT WB TRAFFIC TO WB LANES AND PLACE 1X MARKINGS OVER EXISTING MARKINGS FROM WB PATTERN IN DETAIL 7

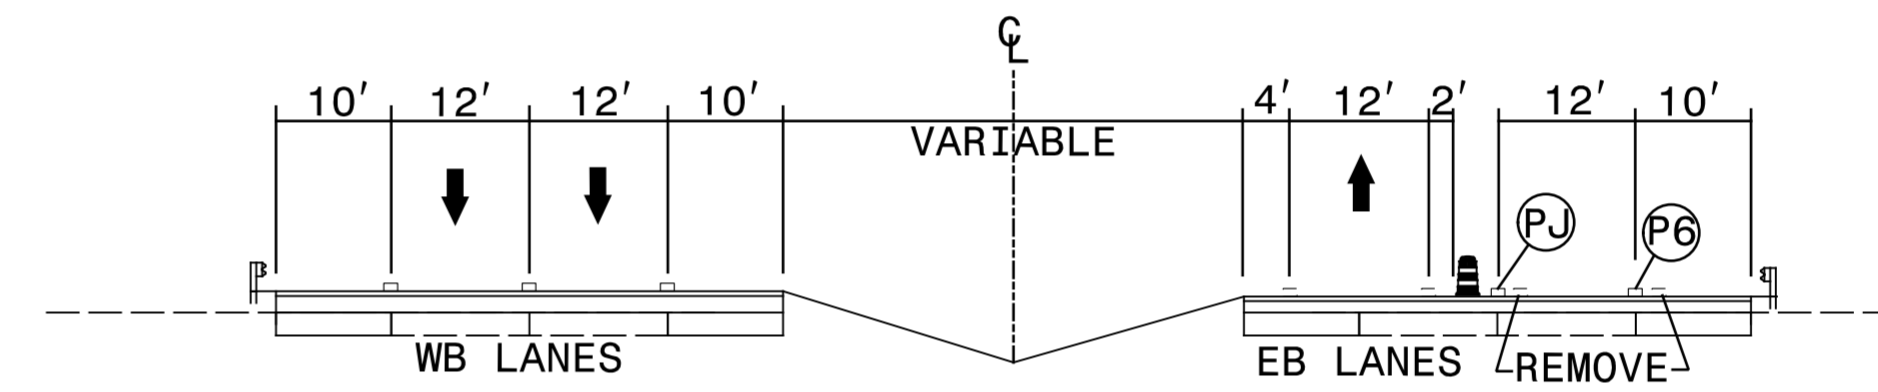


DETAIL 9

SHIFT EB TRAFFIC TO MEDIAN AND PLACE MARKINGS ON EB OUTSIDE LANE

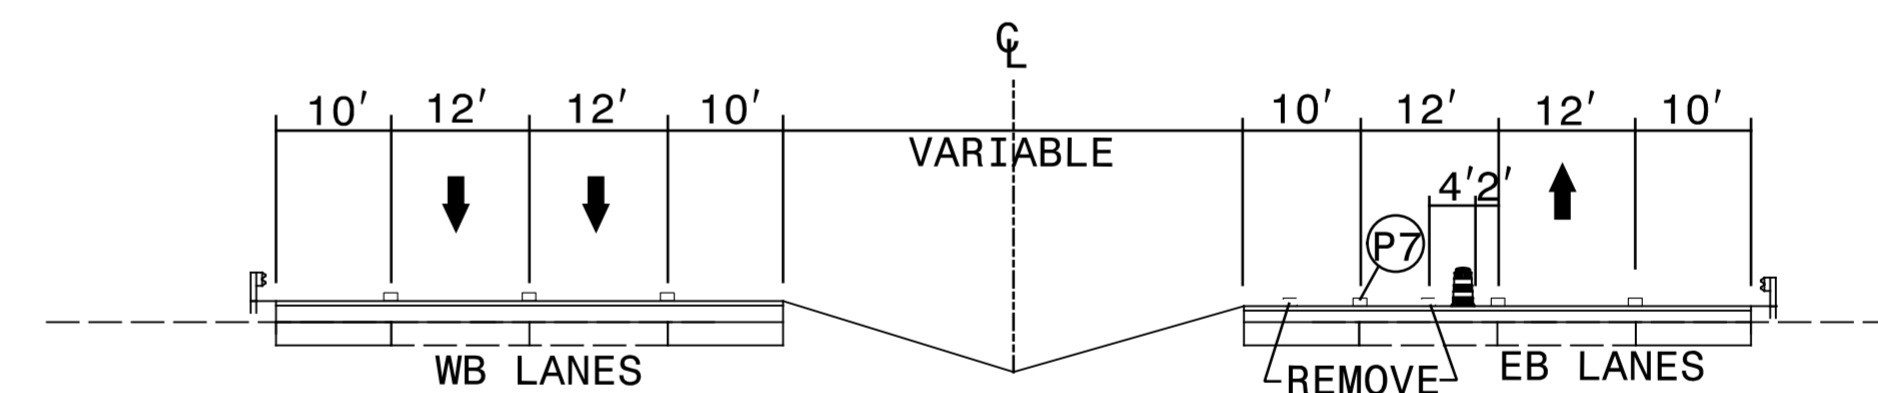

DETAIL 10


SHIFT EB TRAFFIC TO OUTSIDE LANE AND PLACE MARKINGS ON EB MEDIAN LANE

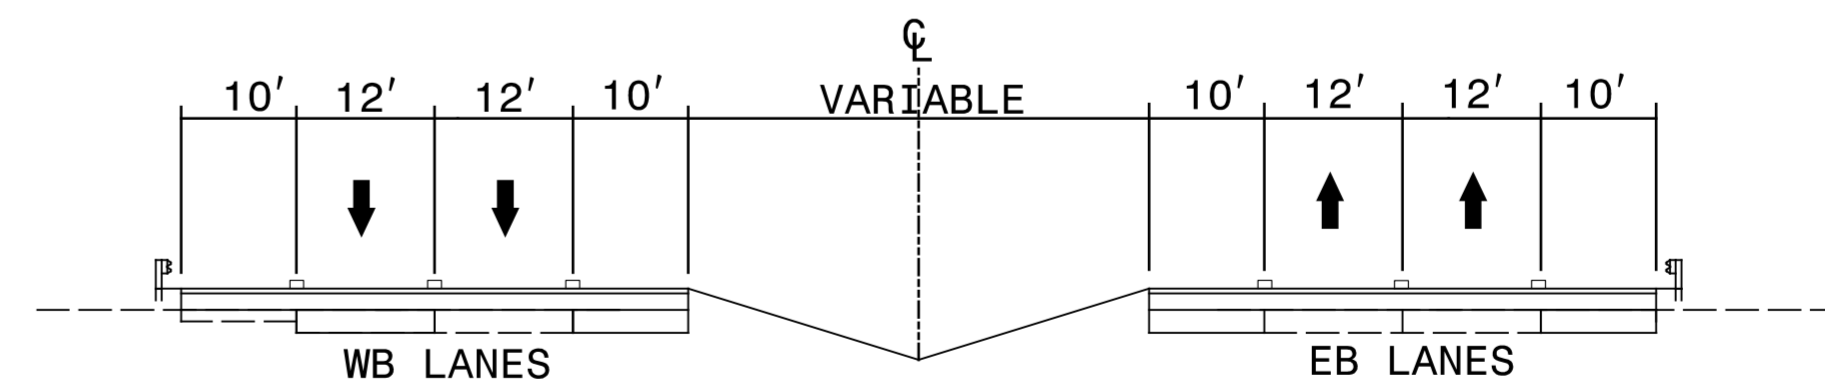

DETAIL 11

EXISTING PATTERN

APPROVED: *Michael T. Ryepka*
DATE: 12/19/2016
SEAL
DOCUMENT NOT CONSIDERED FINAL UNLESS ALL SIGNATURES COMPLETED

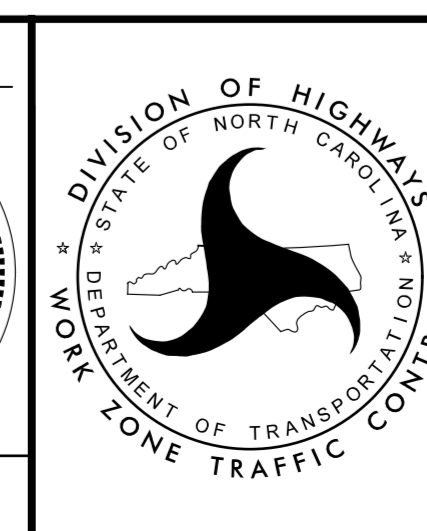

DIVISION OF HIGHWAYS
STATE OF NORTH CAROLINA
DEPARTMENT OF TRANSPORTATION
WORK ZONE TRAFFIC CONTROL
SEGMENT 2 TYPICALS

12/19/2016
R:\CADD\BIM\6.2_Work_in_Progress\TrafficControl\I5765_tmp_seg_2.typos.dgn
ICA Engineering