

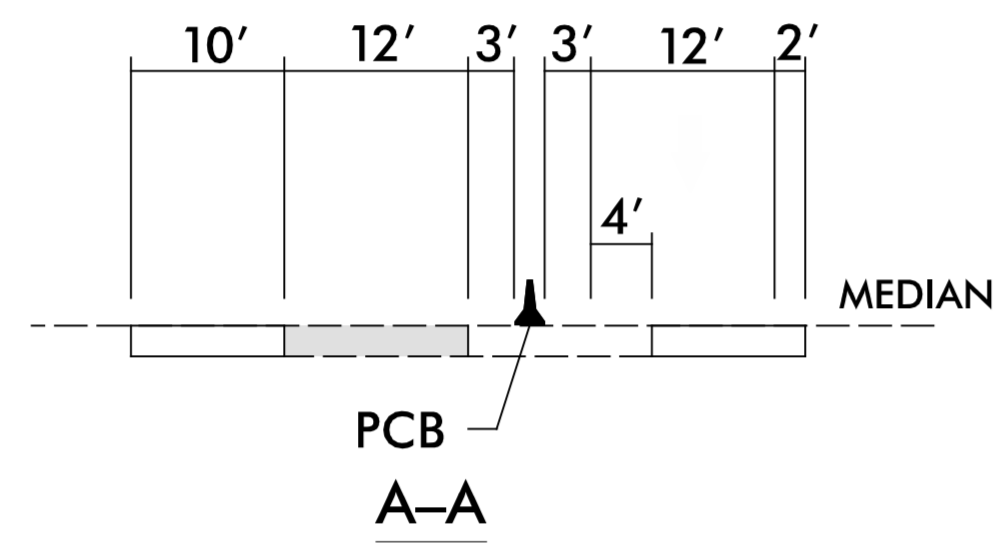


SEGMENT 2

RSD 1102.01 (SHEET 4 OF 15)

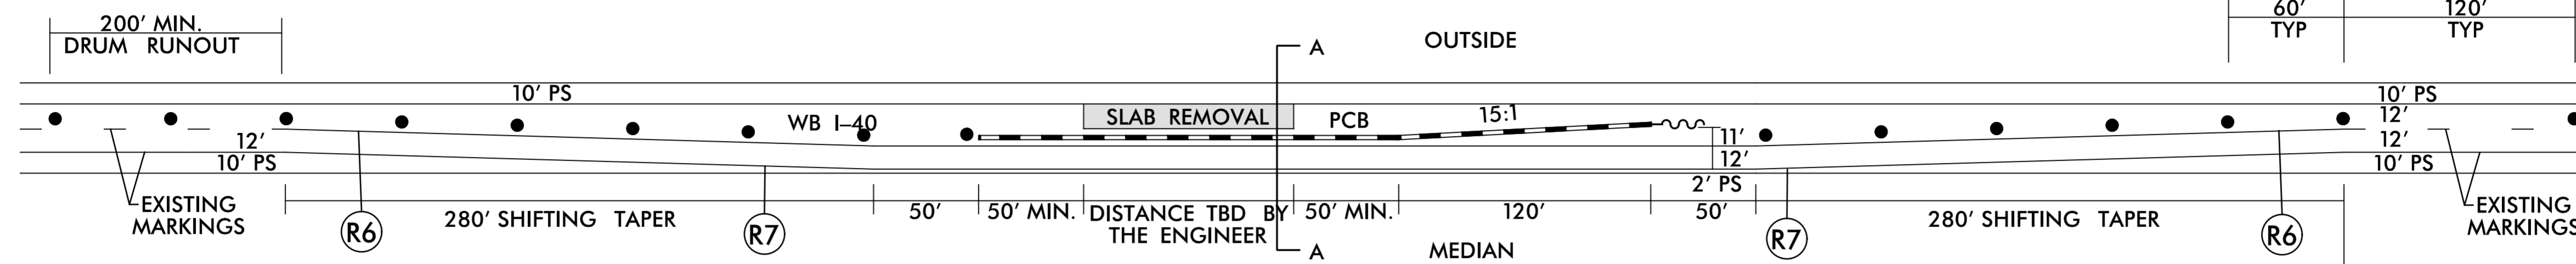

DETAIL 10
TYPICAL SETUP FOR SLAB REMOVAL -
WESTBOUND OUTSIDE LANE

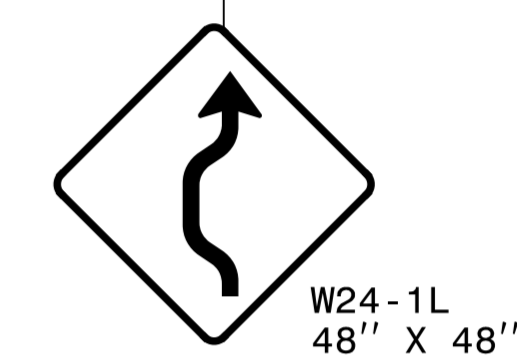


12/19/2016
 R:\c_o_cad_bim\6.2_Work_in_Progress\TrafficControl\TCP\15765_tmp_seg_2_dtl_wb_slabs.dgn
 ICA Engineering

APPROVED: *Michael T. Rzepka*
019C3490C280490...

DATE: 12/19/2016

SEAL

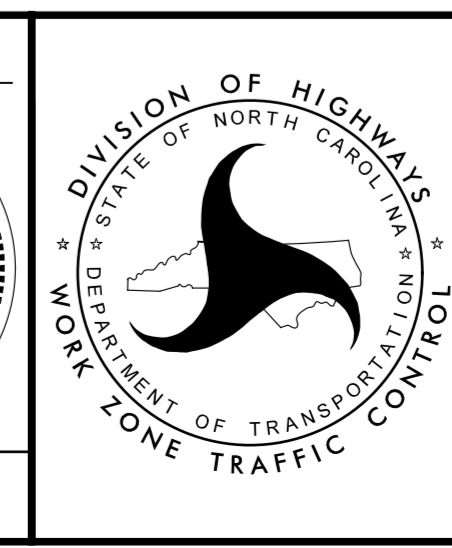

**SEGMENT 2
SLAB REMOVAL
DETAIL**

**DOCUMENT NOT CONSIDERED FINAL
UNLESS ALL SIGNATURES COMPLETED**