

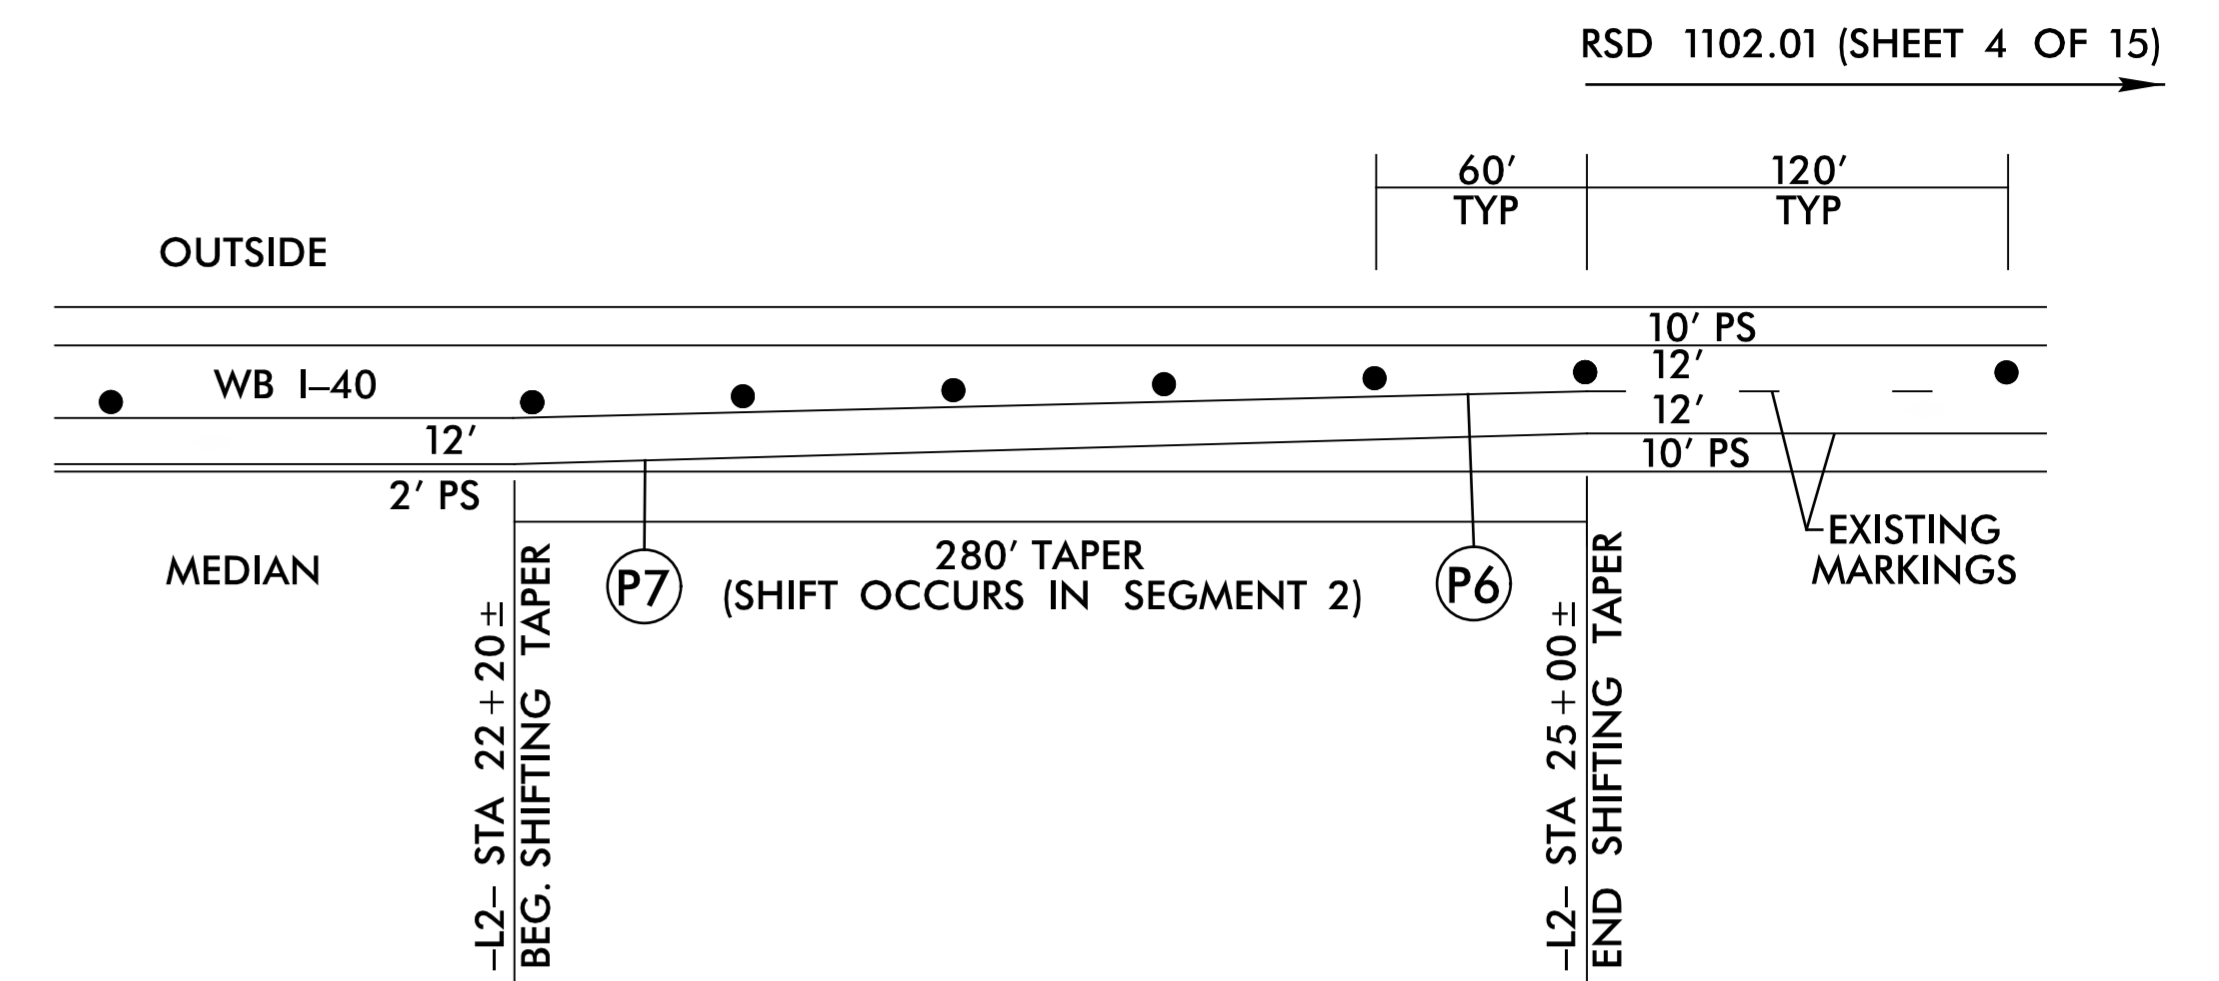




DETAIL 10
TYPICAL SETUP FOR SLAB REMOVAL - OUTSIDE LANE
(EB SIMILAR)

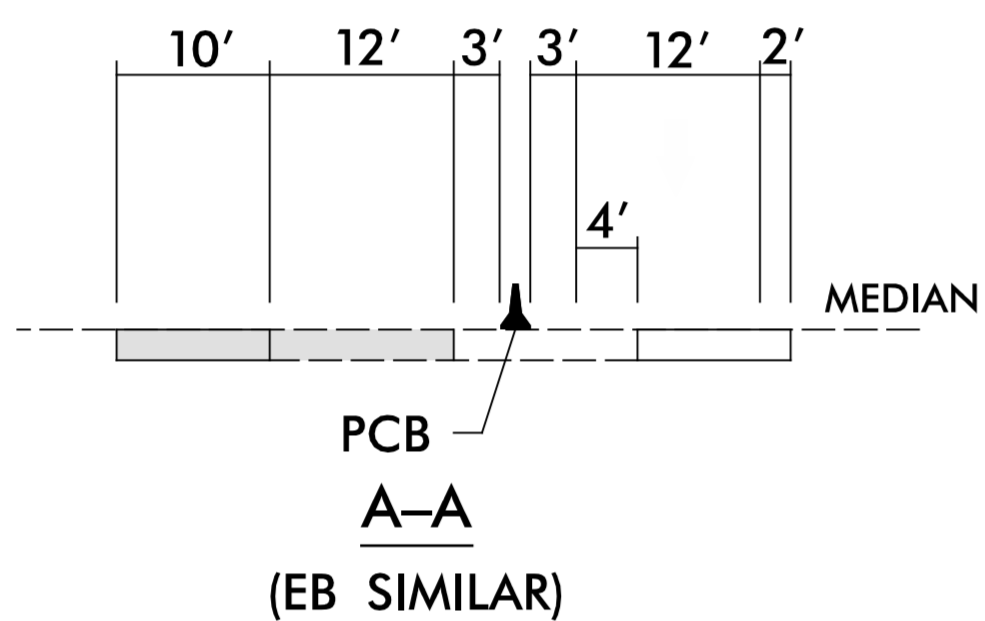

DETAIL 12
LONG-TERM SHIFT TO MEDIAN SHOULDER
FOR OUTSIDE LANE /SHLD. WORK IN SEGMENT 3
(EB SIMILAR)

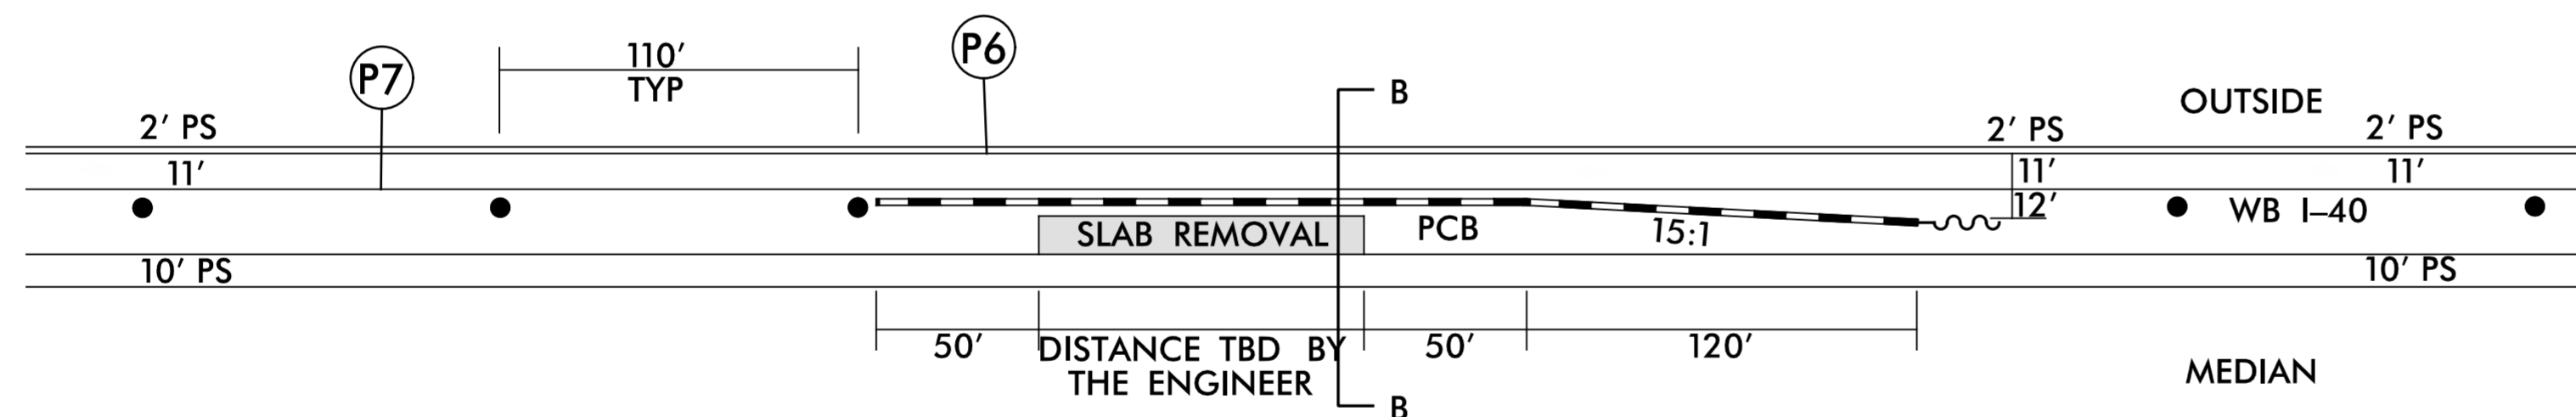

DETAIL 11
TYPICAL SETUP FOR SLAB REMOVAL - INSIDE LANE
(EB SIMILAR)

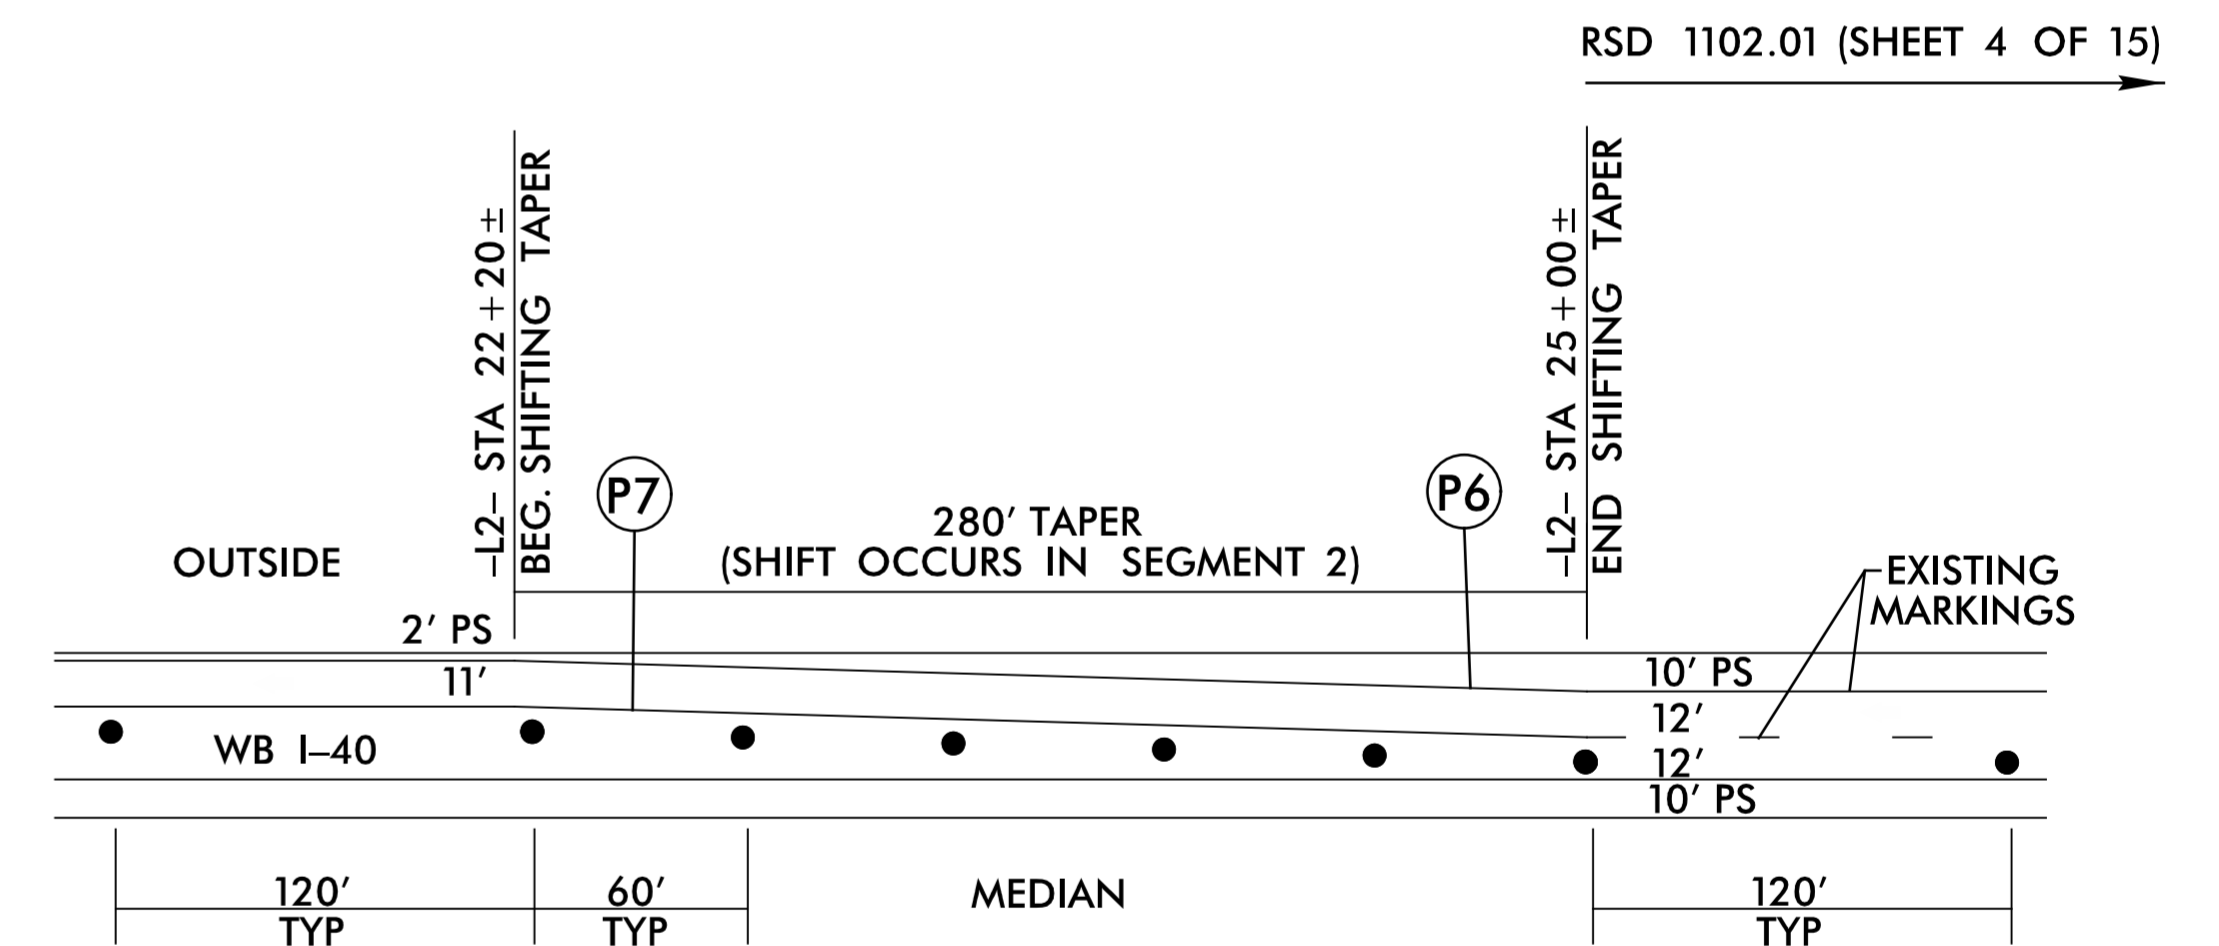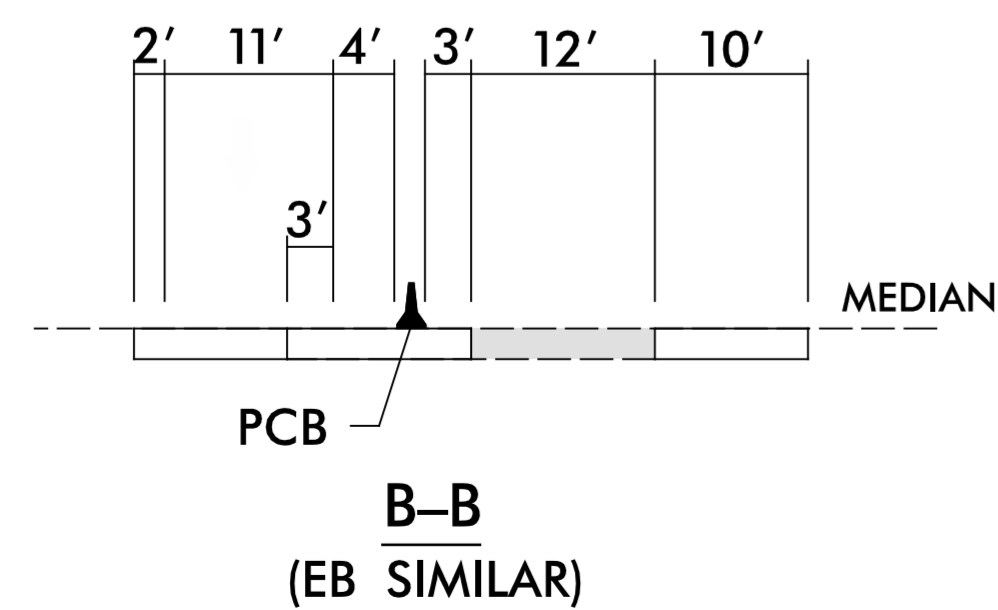


DETAIL 13
LONG-TERM SHIFT TO OUTSIDE SHOULDER
FOR MEDIAN LANE /SHLD. WORK IN SEGMENT 3
(EB SIMILAR)

12/19/2016
R:\CADD\BIM\6.2_Work_in_Progress\Traffic\TrafficControl\TCP\I5765_tmp_seg_3_d1_slbs&shift.s.dgn
ICA Engineering

APPROVED: Michael T. Rzepka
 DATE: 12/19/2016
 SEAL

**DOCUMENT NOT CONSIDERED FINAL
UNLESS ALL SIGNATURES COMPLETED**

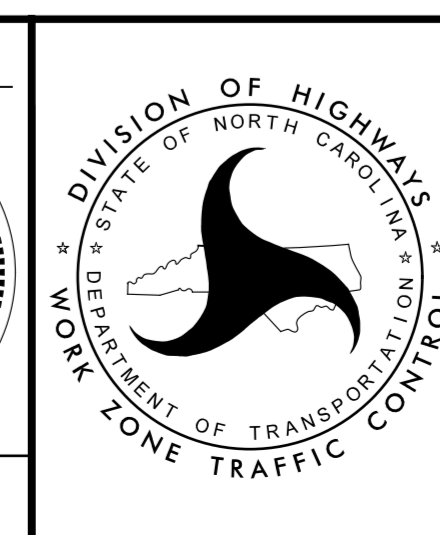

**SEGMENT 3
LONG TERM LANE SHIFT
AND SLAB REMOVAL
DETAIL**