
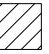

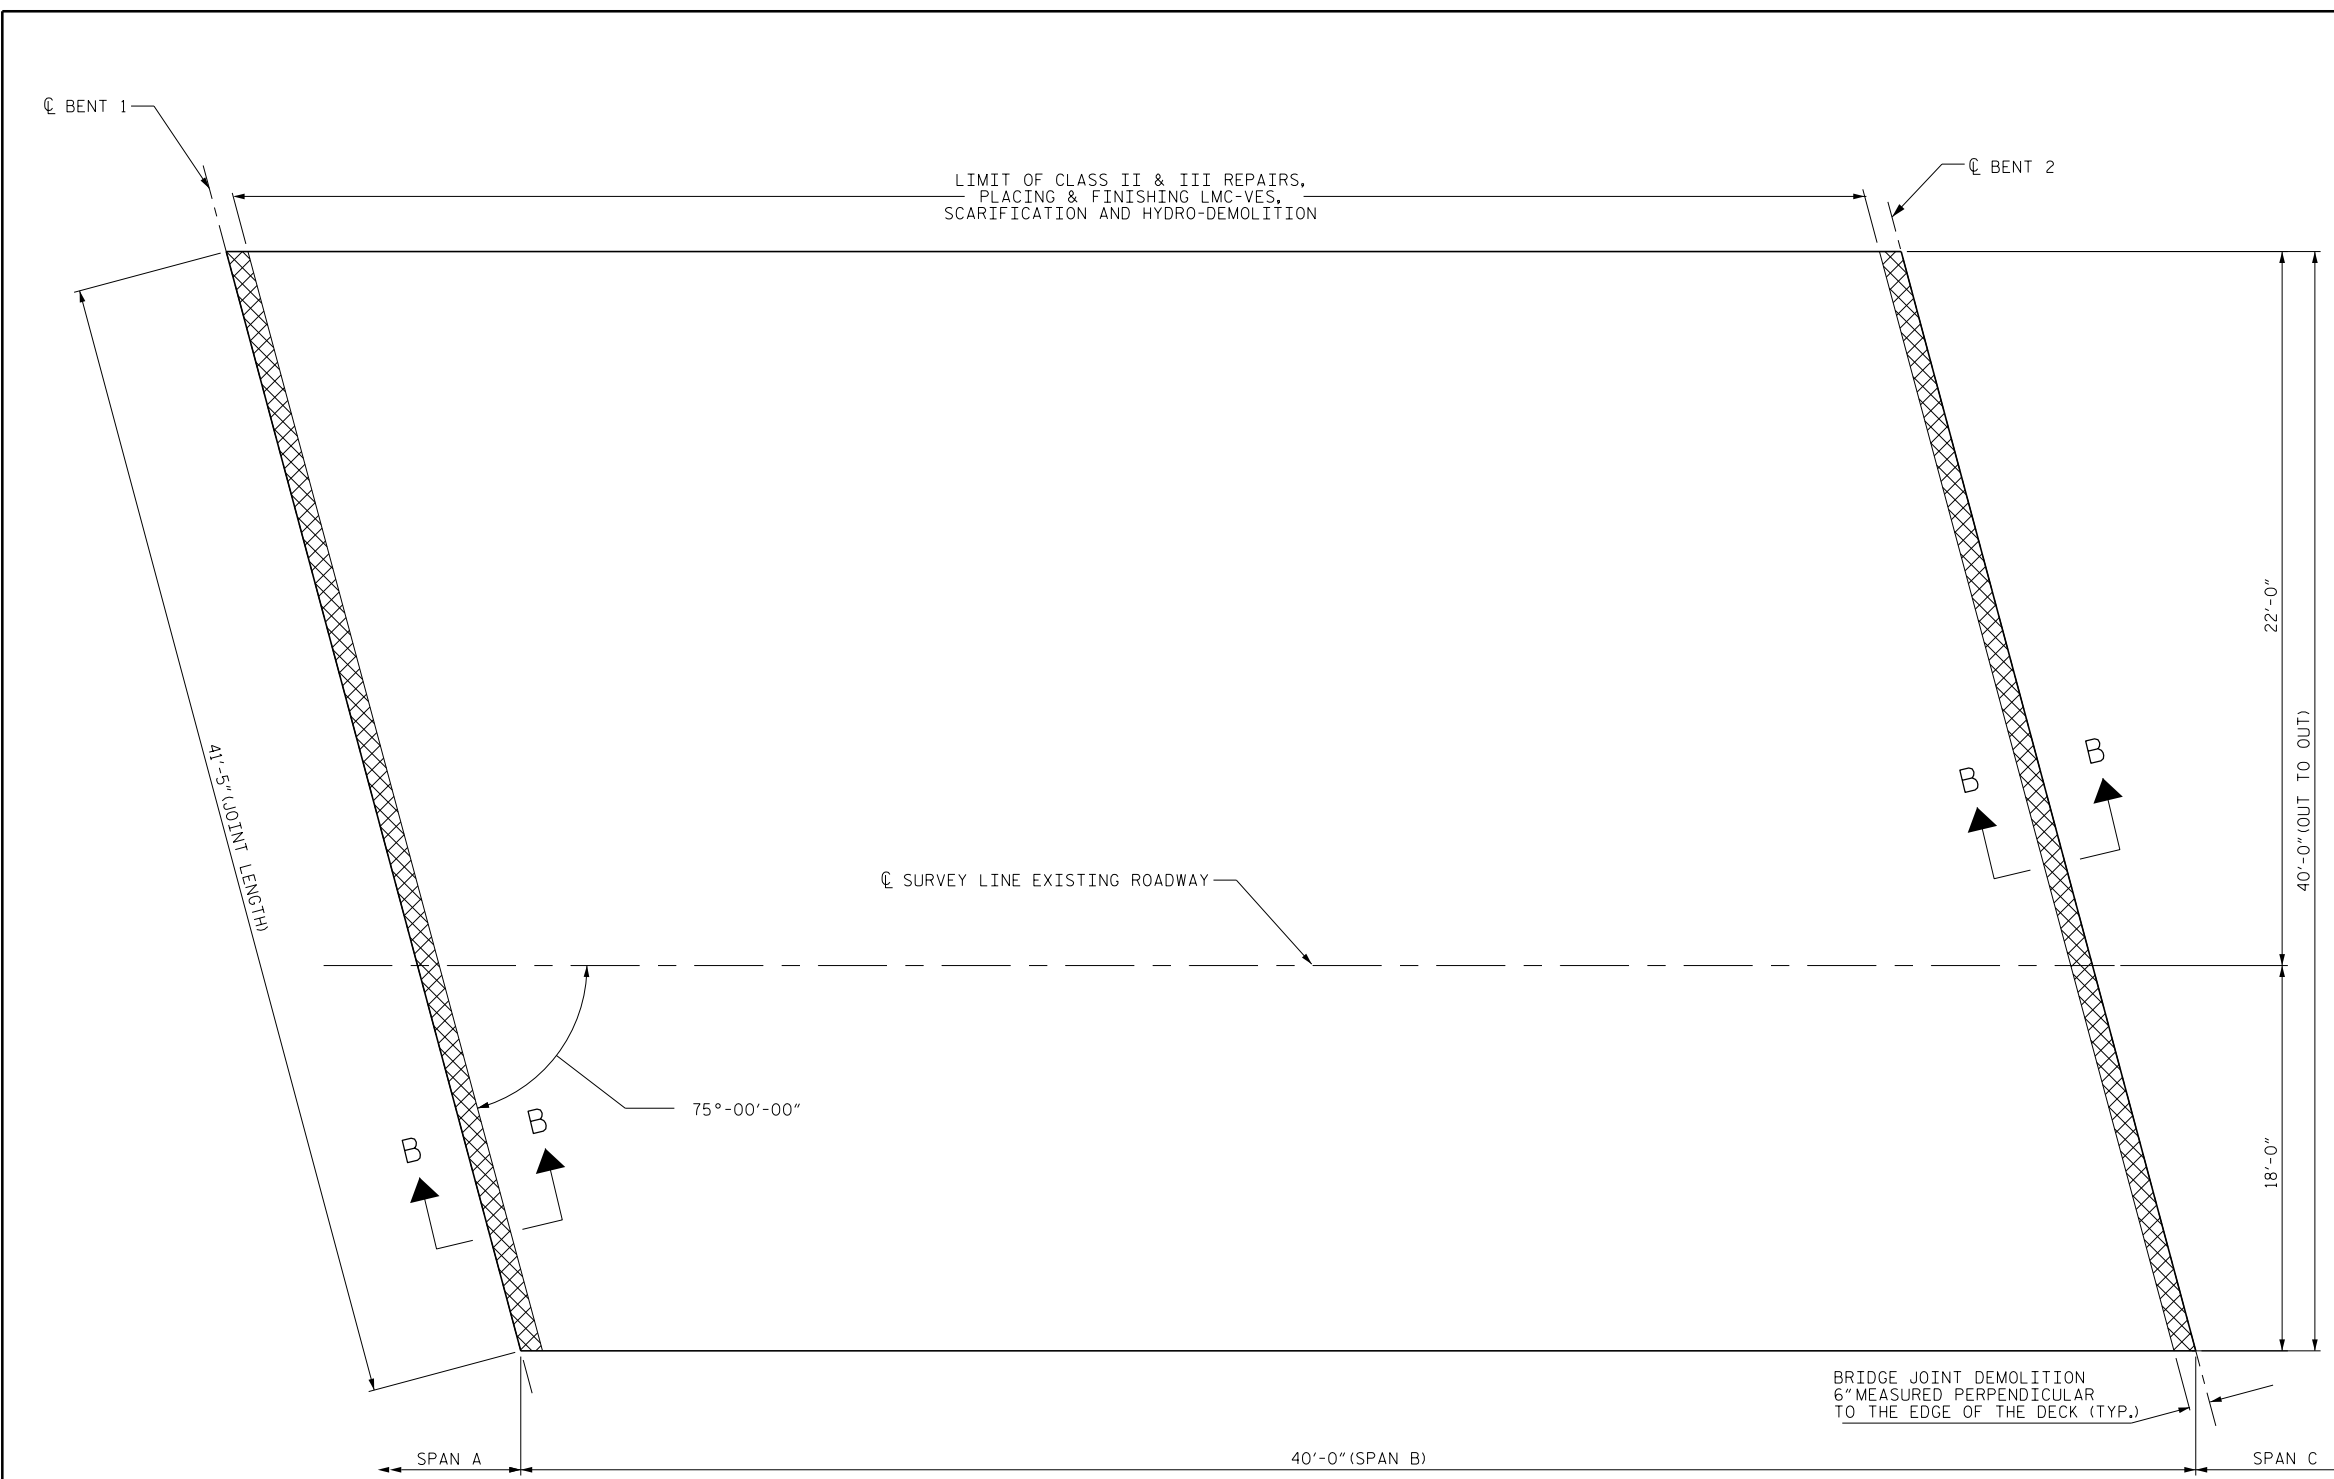


SPAN B QUANTITIES		
	ESTIMATE	ACTUAL
CLASS II SURFACE PREPARATION	1.0 SQ. YDS.	
CLASS III SURFACE PREPARATION	1.0 SQ. YDS.	
BRIDGE JOINT DEMOLITION	41.0 SQ. FT.	
SCARIFYING BRIDGE DECK	173.0 SQ. YDS.	
HYDRO-DEMOLITION OF BRIDGE DECK	173.0 SQ. YDS.	

PAYMENT FOR CLASS II & CLASS III SURFACE PREPARATION IS BASED ON THE SQUARE FEET OF ADDITIONAL DEMOLITION REQUIRED FOLLOWING HYDRO-DEMOLITION OF THE BRIDGE DECK. SEE "OVERLAY SURFACE PREPARATION" SPECIAL PROVISIONS.

CLASS II OR III SURFACE PREPARATION IS NOT ANTICIPATED. A TOKEN AMOUNT IS INDICATED FOR PRICING PURPOSES, IN CASE UNANTICIPATED CLASS II OR III SURFACE PREPARATION ARE ENCOUNTERED.

-  - BRIDGE JOINT DEMOLITION
-  - CLASS II & III SURFACE PREPARATION
-  - SCARIFICATION & HYDRO-DEMOLITION




PROJECT NO. I-5765
DAVIE COUNTY
 BRIDGE NO. 75

SHEET 2 OF 3

STATE OF NORTH CAROLINA
 DEPARTMENT OF TRANSPORTATION
 RALEIGH

SURFACE PREPARATION
 SPAN B
 (WBL)

REVISIONS						SHEET NO.
NO.	BY:	DATE:	NO.	BY:	DATE:	TOTAL SHEETS
1			3			S-28
2			4			35

DocuSigned by:

 AD50B1D974986CL
 18565
 ENGINEER
 TIMOTHY M. SHERRILL

12/9/2016

DRAWN BY : J.D. HAWK DATE : 11/15
 CHECKED BY : W. SMITH DATE : 1/16

DOCUMENT NOT CONSIDERED FINAL UNLESS ALL SIGNATURES COMPLETED