


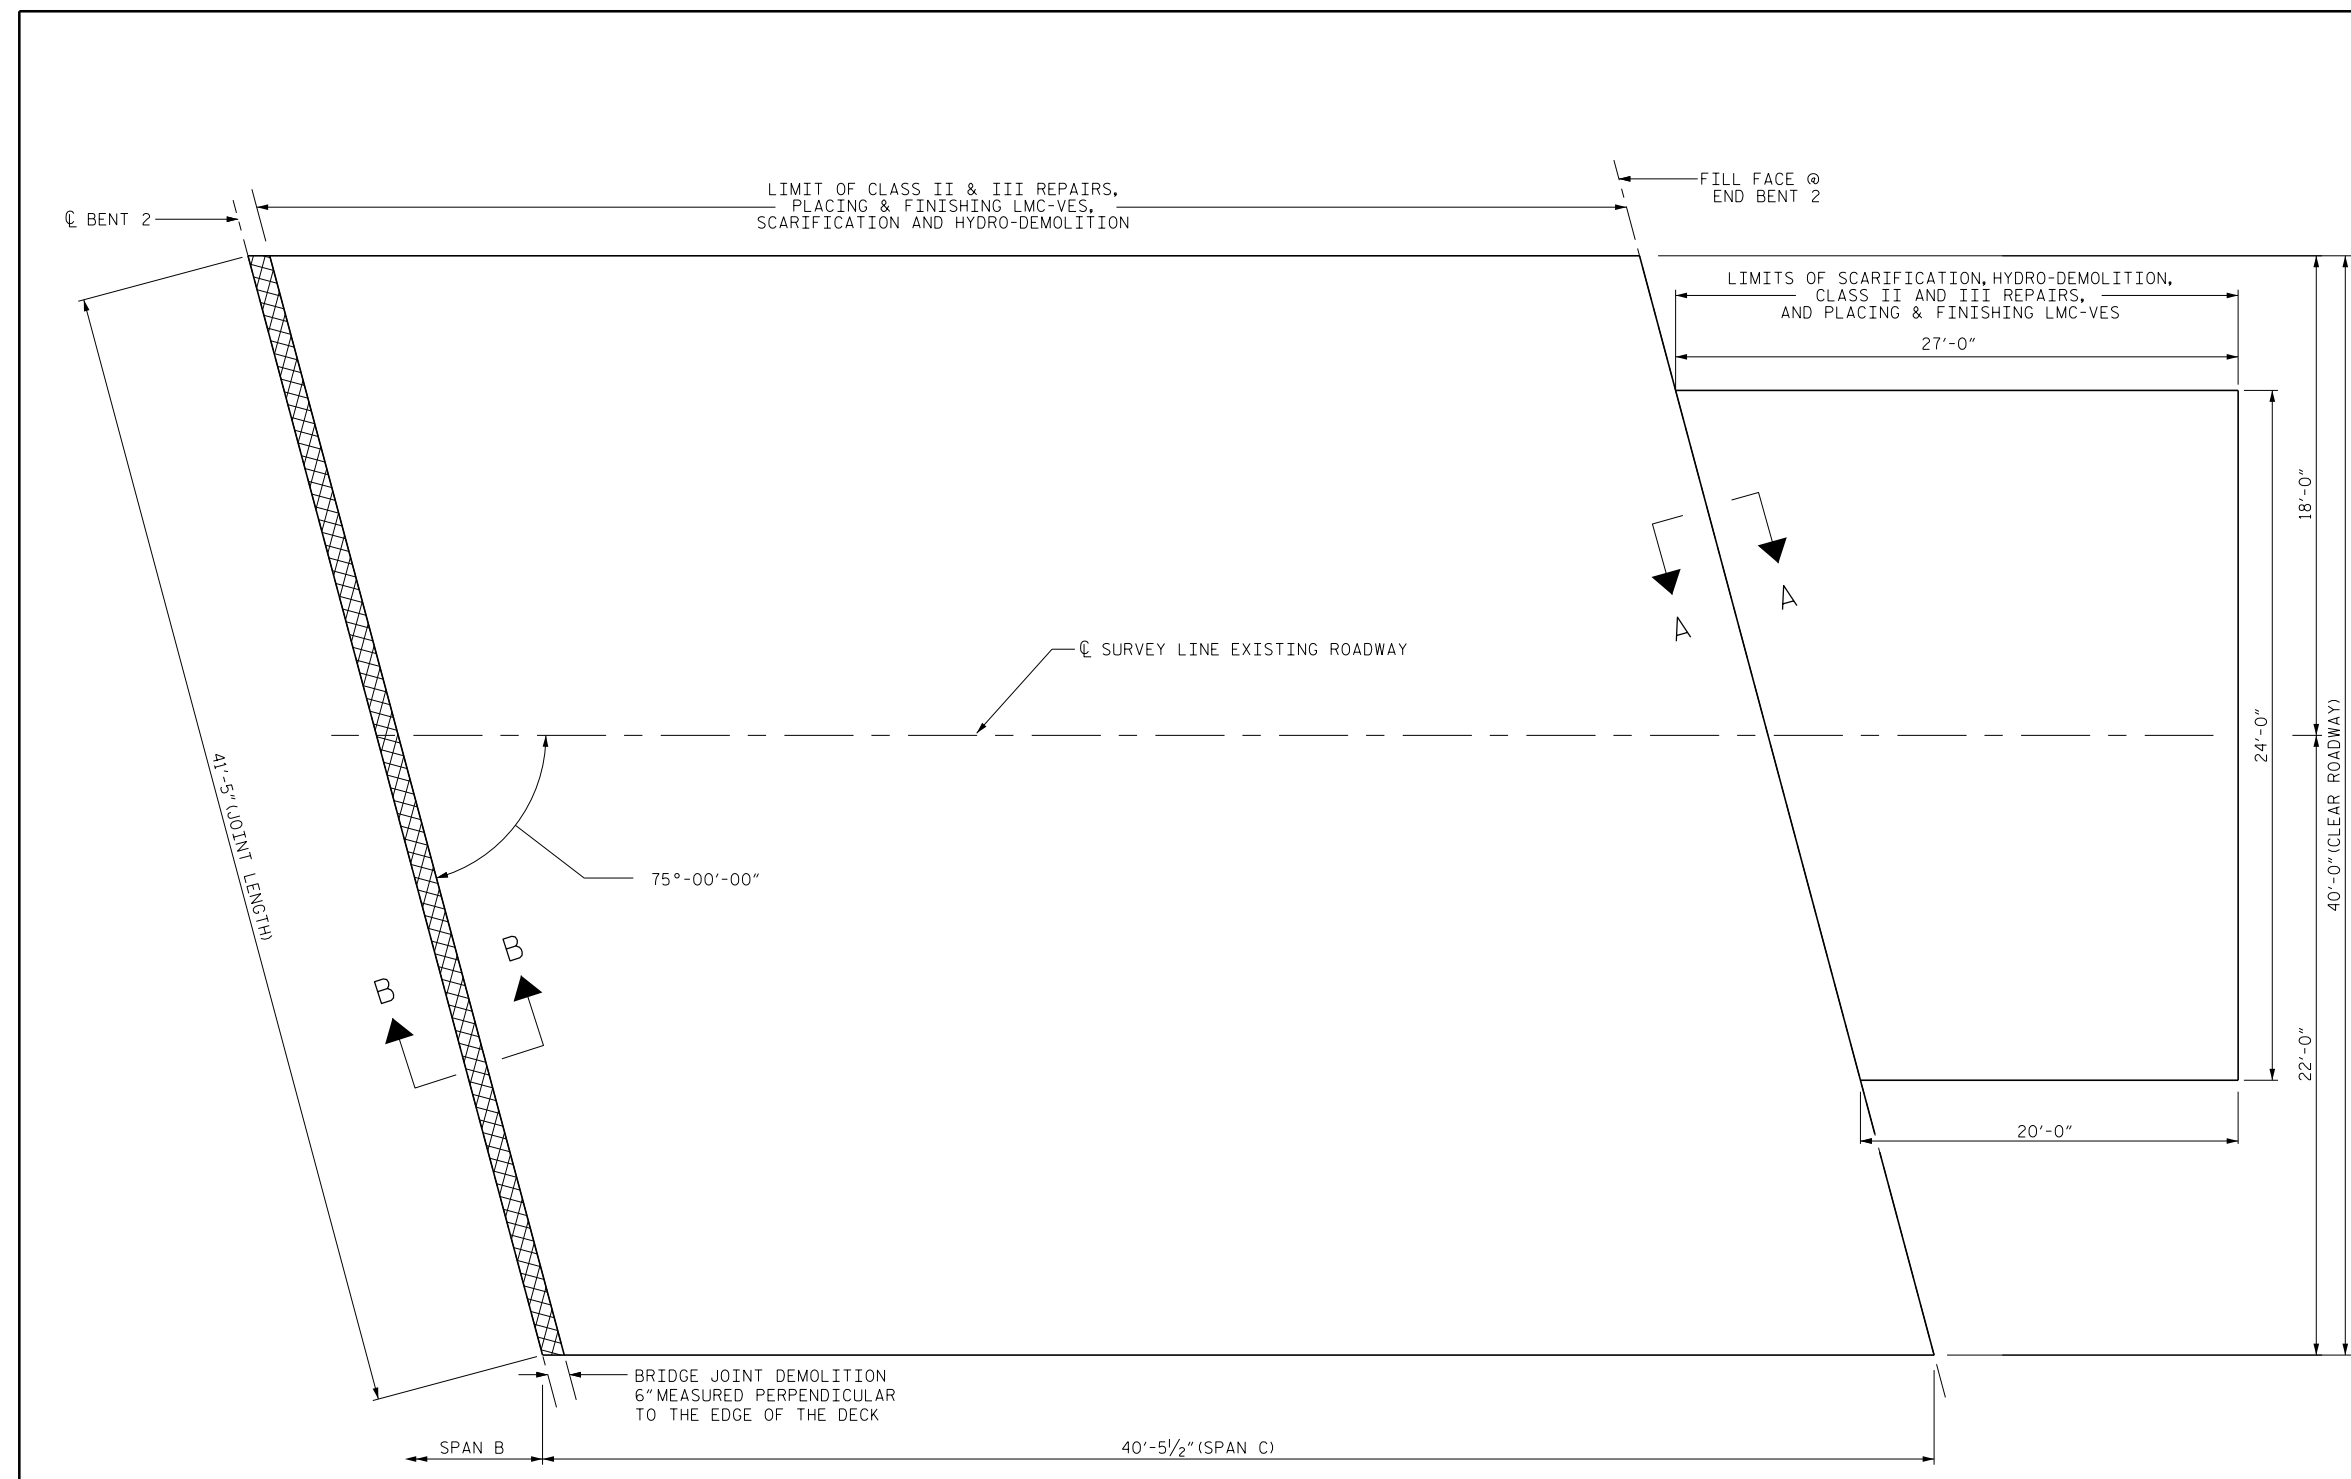


SPAN C AND APPR. SLAB QUANTITIES		
	ESTIMATE	ACTUAL
CLASS II SURFACE PREPARATION	1.0 SQ. YDS.	
CLASS III SURFACE PREPARATION	1.0 SQ. YDS.	
BRIDGE JOINT DEMOLITION	21.0 SQ. FT.	
SCARIFYING BRIDGE DECK	177.0 SQ. YDS.	
HYDRO-DEMOLITION OF BRIDGE DECK	177.0 SQ. YDS.	
SCARIFYING APPROACH SLAB	63.0 SQ. YDS.	
HYDRO-DEMOLITION OF APPROACH SLAB	63.0 SQ. YDS.	


PAYMENT FOR CLASS II & CLASS III SURFACE PREPARATION IS BASED ON THE SQUARE FEET OF ADDITIONAL DEMOLITION REQUIRED FOLLOWING HYDRO-DEMOLITION OF THE BRIDGE DECK. SEE "OVERLAY SURFACE PREPARATION" SPECIAL PROVISIONS.

CLASS II OR III SURFACE PREPARATION IS NOT ANTICIPATED. A TOKEN AMOUNT IS INDICATED FOR PRICING PURPOSES, IN CASE UNANTICIPATED CLASS II OR III SURFACE PREPARATION ARE ENCOUNTERED.

-  - BRIDGE JOINT DEMOLITION
-  - CLASS II & III SURFACE PREPARATION
-  - SCARIFICATION & HYDRO-DEMOLITION



PROJECT NO. I-5765
DAVIE COUNTY
 BRIDGE NO. 75
 SHEET 3 OF 3

DocuSigned by

 AD5081D97748ECC-18565
 ENGINEER
 TIMOTHY M. SHERRILL
 12/9/2016

STATE OF NORTH CAROLINA
 DEPARTMENT OF TRANSPORTATION
 RALEIGH
 SURFACE PREPARATION
 SPAN C AND APPROACH SLAB
 (WBL)

DRAWN BY : J.D. HAWK DATE : 11/15
 CHECKED BY : W. SMITH DATE : 1/16

DOCUMENT NOT CONSIDERED FINAL UNLESS ALL SIGNATURES COMPLETED

REVISIONS						SHEET NO.
NO.	BY:	DATE:	NO.	BY:	DATE:	S-29
1			3			TOTAL SHEETS
2			4			35