




PROJECT NO.	SHEET NO.	TOTAL SHEETS
<i>I-5809</i>	3	

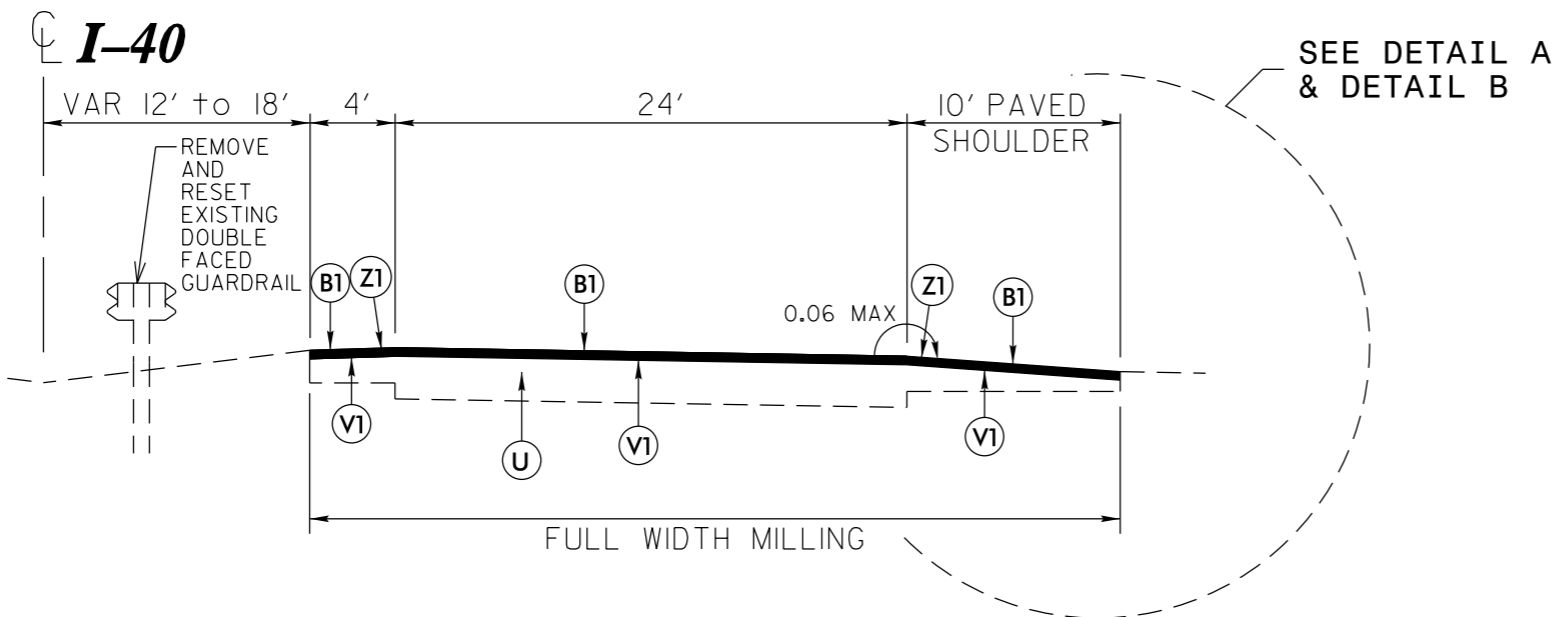

TYPICAL SECTION NO. 1

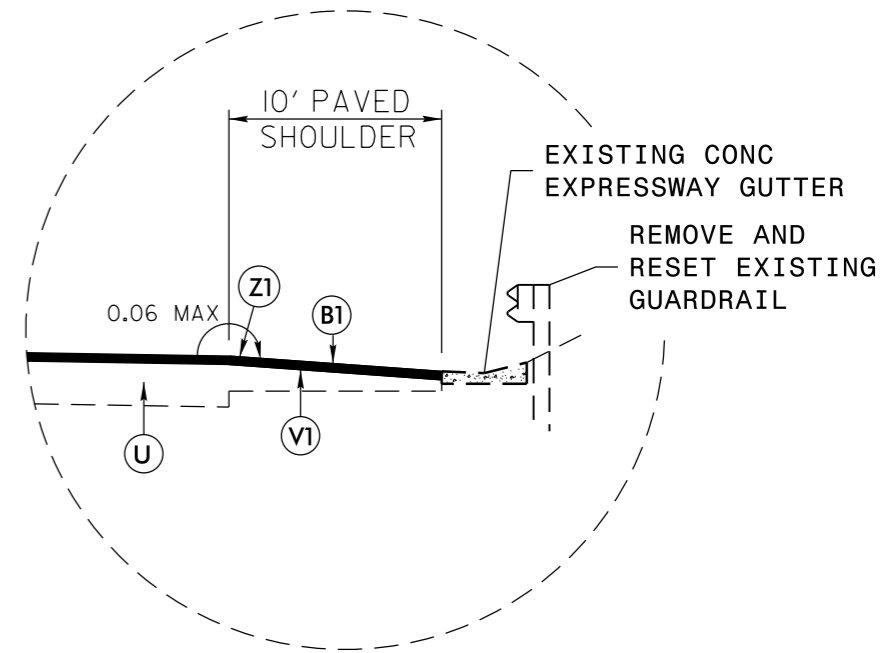

DETAIL A
VARIOUS LOCATIONS

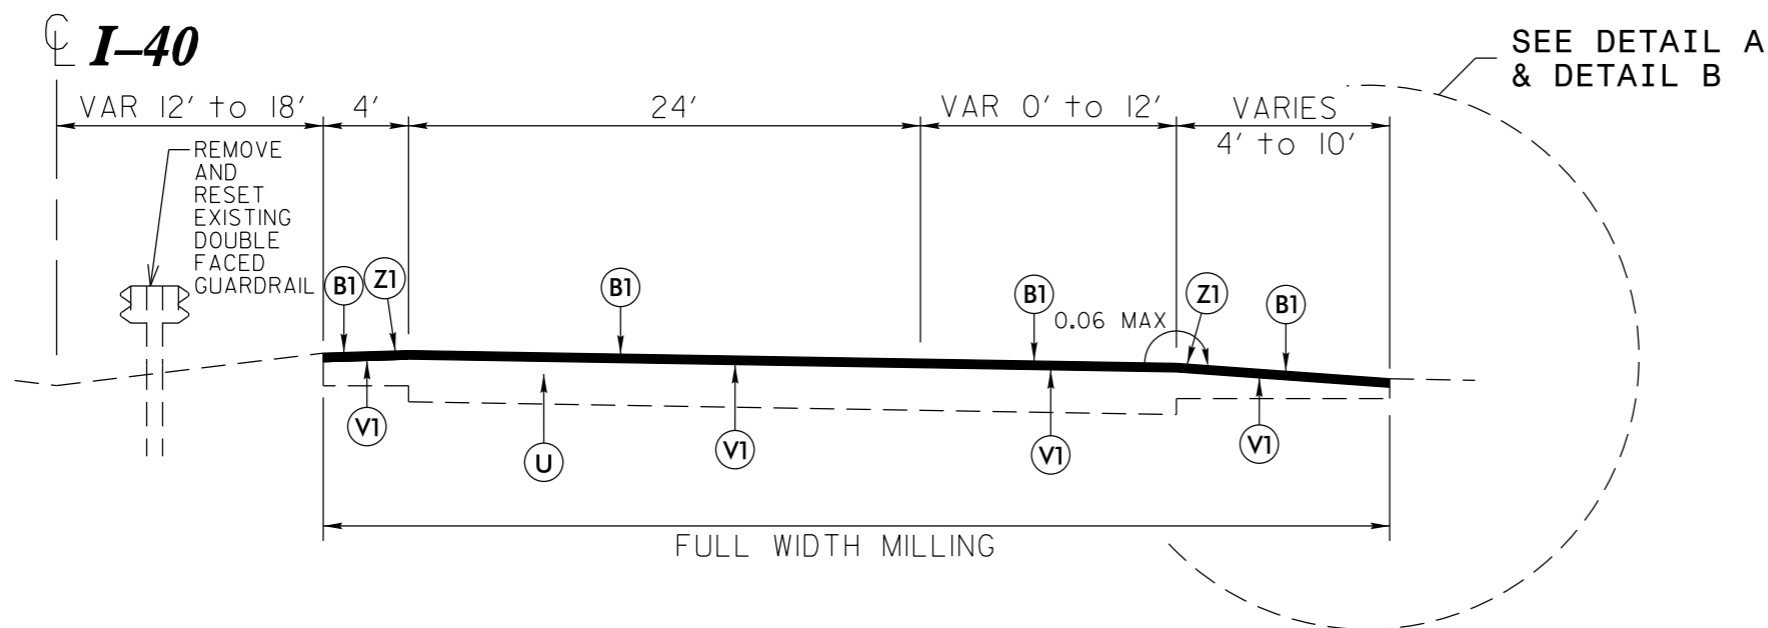

TYPICAL SECTION NO. 2

PAVEMENT SCHEDULE	
B1	PROP. OPEN-GRADED ASPHALT FRICTION COURSE, TYPE FC-1 MODIFIED, AT AN AVERAGE RATE OF 70 LBS. PER SQ. YD.
C1	PROP. APPROX. 2" ASPHALT CONCRETE SURFACE COURSE, TYPE S9.5C, AT AN AVERAGE RATE OF 224 LBS. PER SQ. YD.
U	EXISTING PAVEMENT
V1	FINE MILLING (5/8" DEPTH)
V2	MILLING ASPHALT PAVEMENT, 2" DEPTH
V3	INCIDENTAL MILLING
Z1	MILLED RUMBLE STRIPS (ASPHALT CONCRETE)

McDOWELL COUNTY