




PROJECT NO.	SHEET NO.	TOTAL SHEETS
I-5809	4	

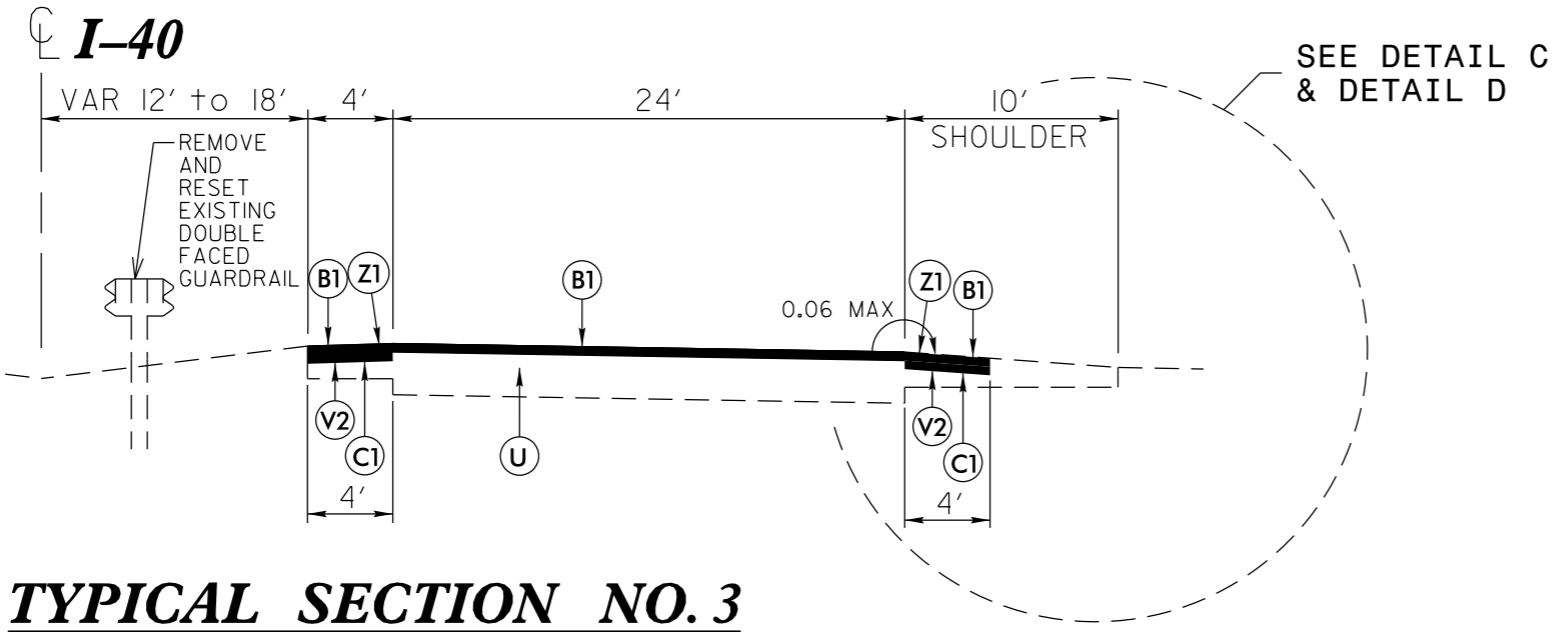

TYPICAL SECTION NO. 3

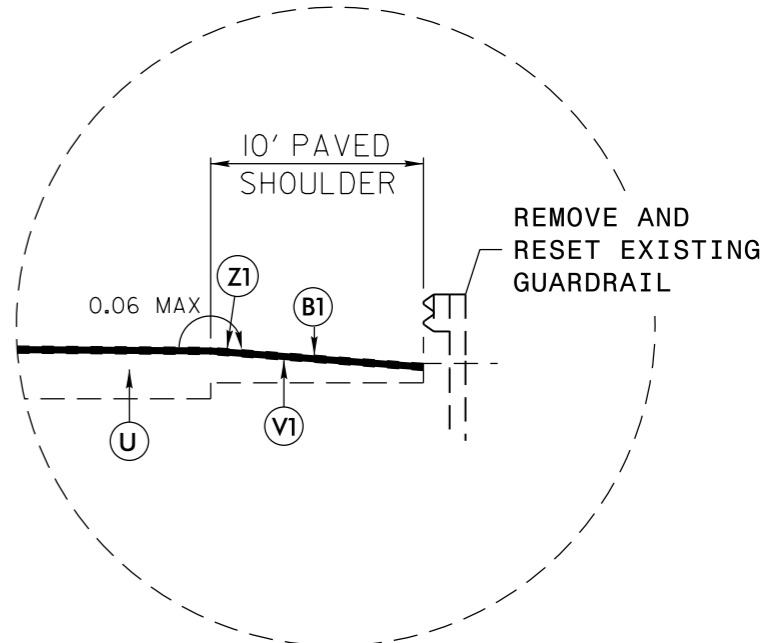

**DETAIL B
VARIOUS LOCATIONS**

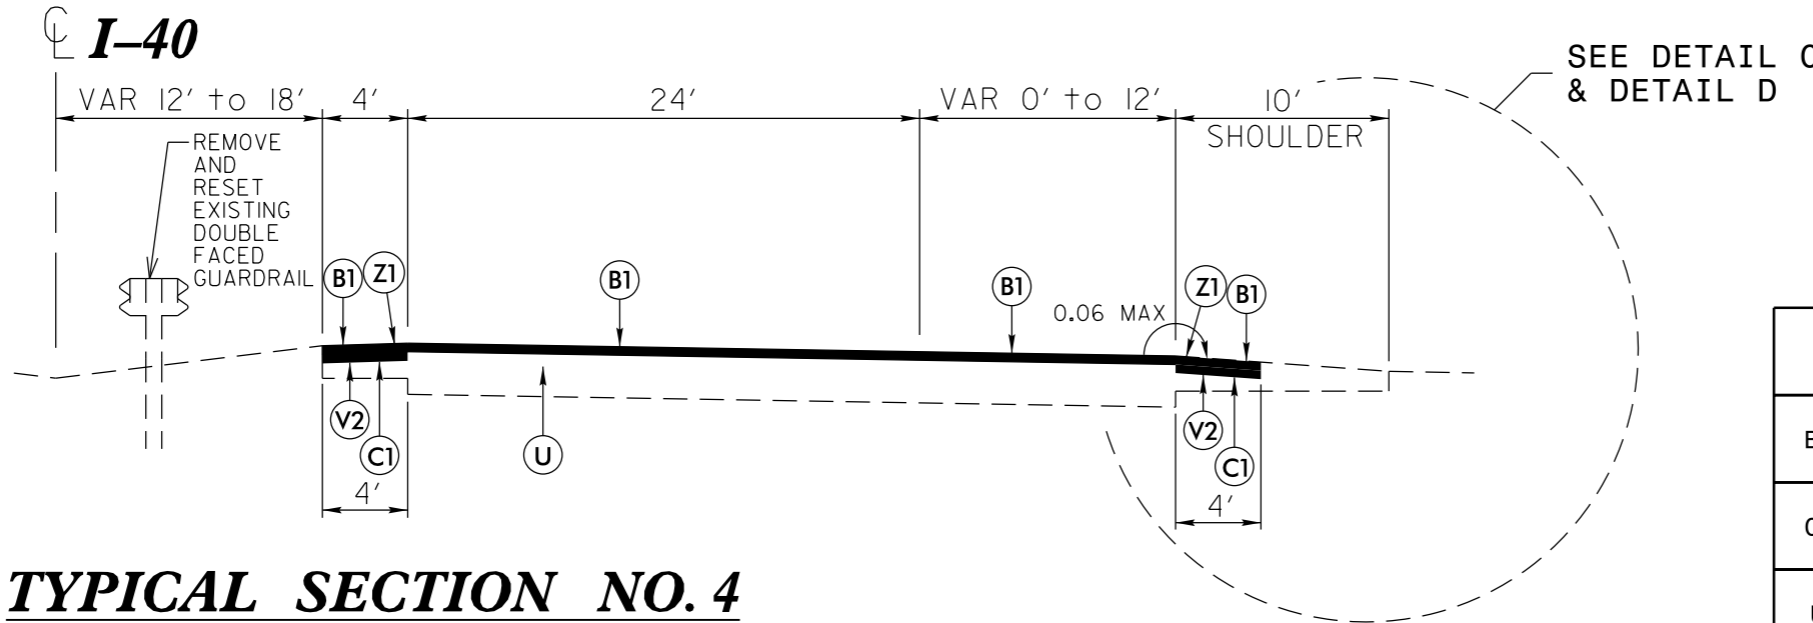

TYPICAL SECTION NO. 4

PAVEMENT SCHEDULE	
B1	PROP. OPEN-GRADED ASPHALT FRICTION COURSE, TYPE FC-1 MODIFIED, AT AN AVERAGE RATE OF 70 LBS. PER SQ. YD.
C1	PROP. APPROX. 2" ASPHALT CONCRETE SURFACE COURSE, TYPE S9.5C, AT AN AVERAGE RATE OF 224 LBS. PER SQ. YD.
U	EXISTING PAVEMENT
V1	FINE MILLING (5/8" DEPTH)
V2	MILLING ASPHALT PAVEMENT, 2" DEPTH
Z1	MILLED RUMBLE STRIPS (ASPHALT CONCRETE)