



NOTES
 PROFILE INFORMATION IS TAKEN FROM THE ORIGINAL PLANS AND THE ROUTINE INSPECTION REPORT DATED 04/14/2014.
 BRIDGE ORIENTATION CONFORMS TO EXISTING BRIDGE PLANS.

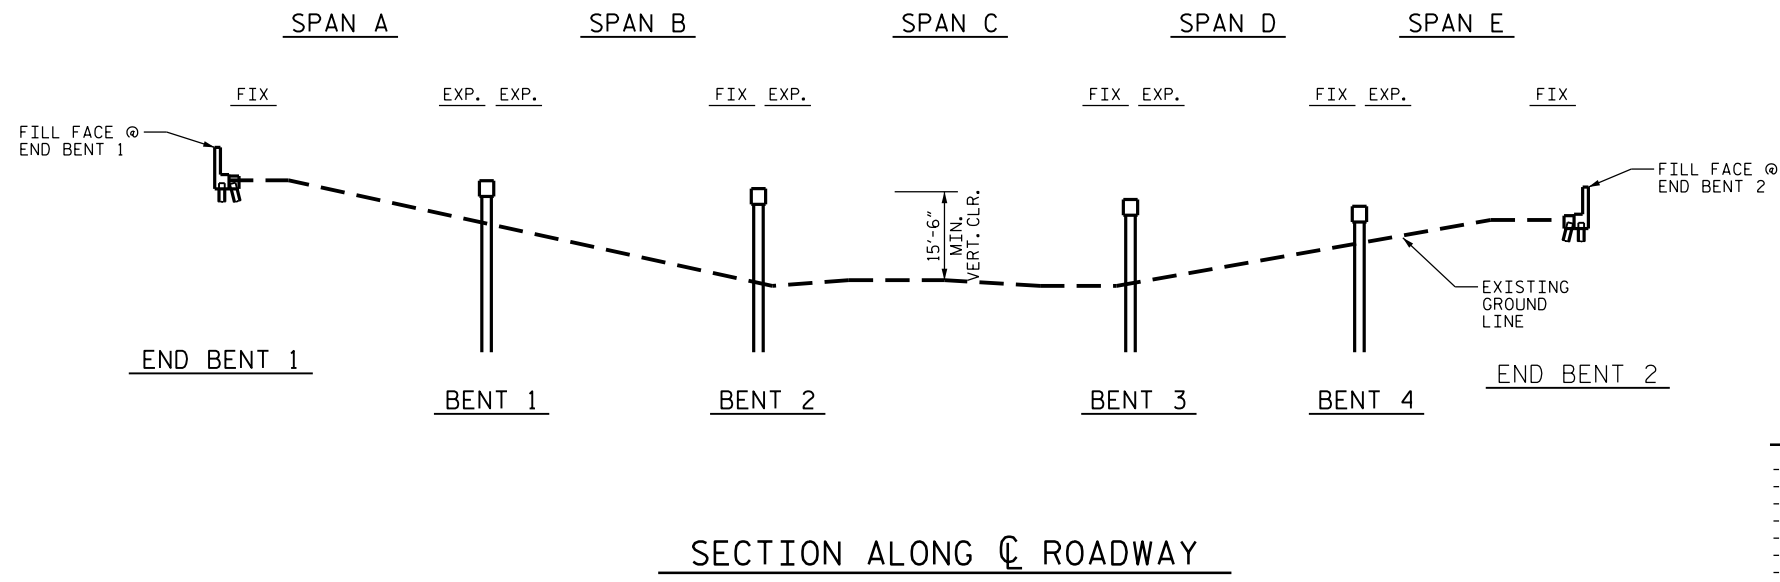

- SCOPE OF WORK**
- CLEAN AND PAINT STEEL I-BEAMS AND BEARINGS.
 - EPOXY INJECTION OF CONCRETE CRACKS.
 - CLEAN AND REPAIR REBAR IN CONCRETE REPAIR AREAS.
 - PERFORM CONCRETE REPAIRS IN PREPARED AREAS.
 - REMOVE DEBRIS FROM TOP OF BENT CAPS AND APPLY EPOXY COATING.
 - PARTIALLY REMOVE BRIDGE DECK CONCRETE USING SHOTBLASTING METHODS.
 - DEMOLISH EXISTING BRIDGE DECK JOINTS.
 - OVERLAY PREPARED BRIDGE DECK WITH EPOXY OVERLAY SYSTEM.
 - RECONSTRUCT BRIDGE JOINTS AND INSTALL JOINT SEALS.

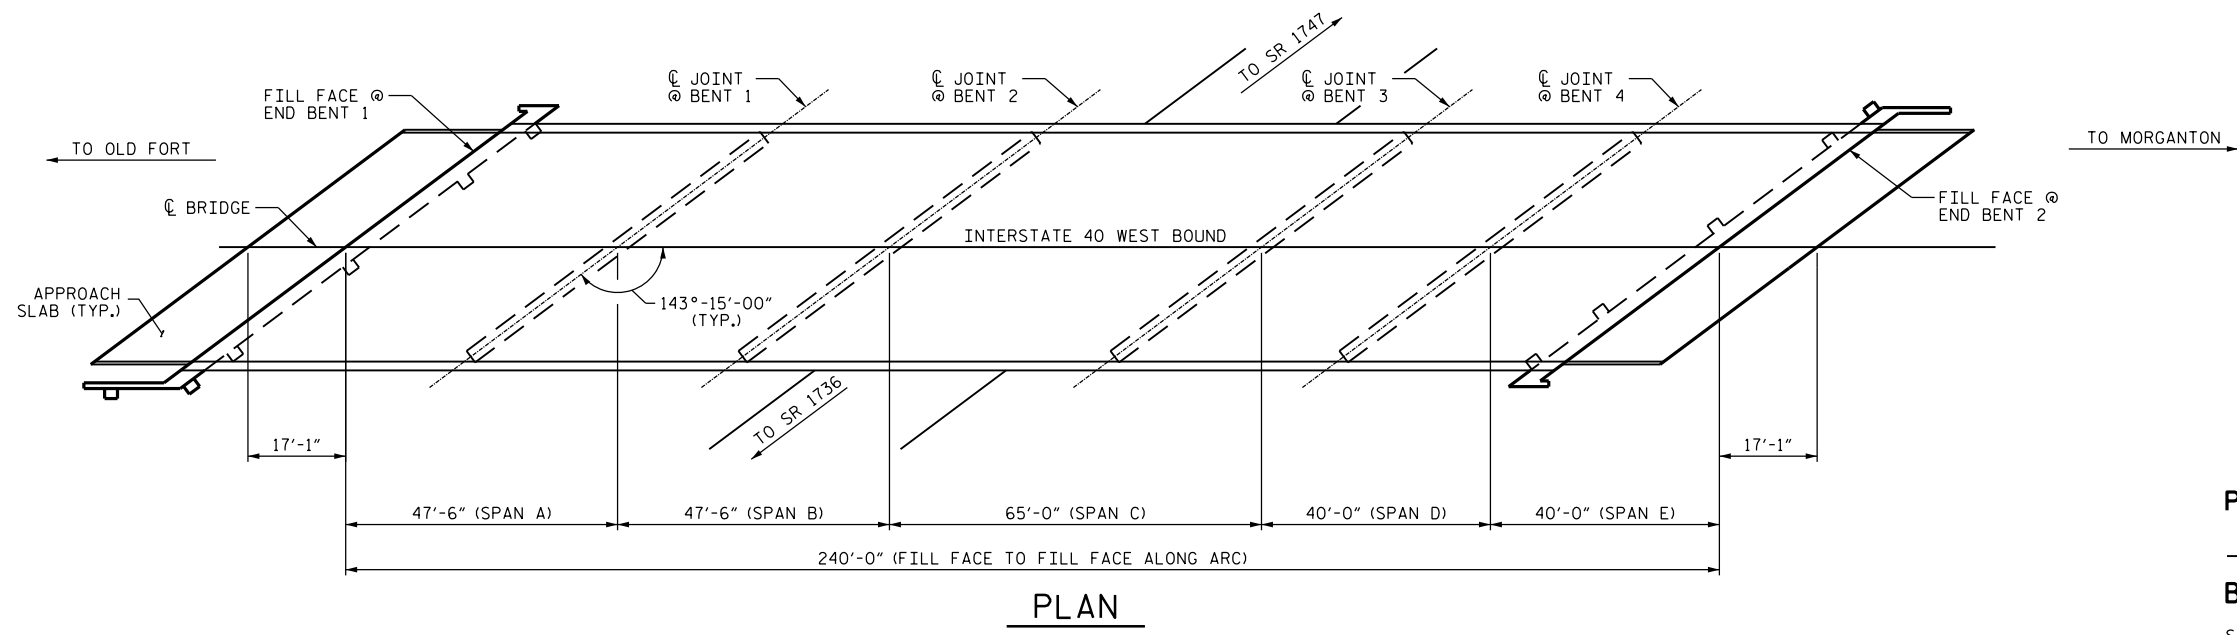

I HEREBY CERTIFY THAT THIS STRUCTURE WAS REHABILITATED ACCORDING TO THESE PLANS OR AS NOTED HEREIN.

RESIDENT ENGINEER _____ DATE _____

DocuSigned by:
 John A. Yannaccone
 76 NORTH CAROLINA PROFESSIONAL SEAL 32492 JOHN A. YANNAKONE
 9/27/2016

PROJECT NO. I-5809
McDOWELL COUNTY
 BRIDGE NO. 149

SHEET 1 OF 2
 STATE OF NORTH CAROLINA
 DEPARTMENT OF TRANSPORTATION
 RALEIGH
 GENERAL DRAWING
 FOR BRIDGE ON I-40 WBL
 OVER SR 1741
 (FAIRVIEW ROAD)

DRAWN BY : W.F. PARKER DATE : 05/16
 CHECKED BY : J.P. ADAMS DATE : 6/2016

REVISIONS						SHEET NO.
NO.	BY:	DATE:	NO.	BY:	DATE:	TOTAL SHEETS
1			3			S-29
2			4			68

DOCUMENT NOT CONSIDERED FINAL UNLESS ALL SIGNATURES COMPLETED