
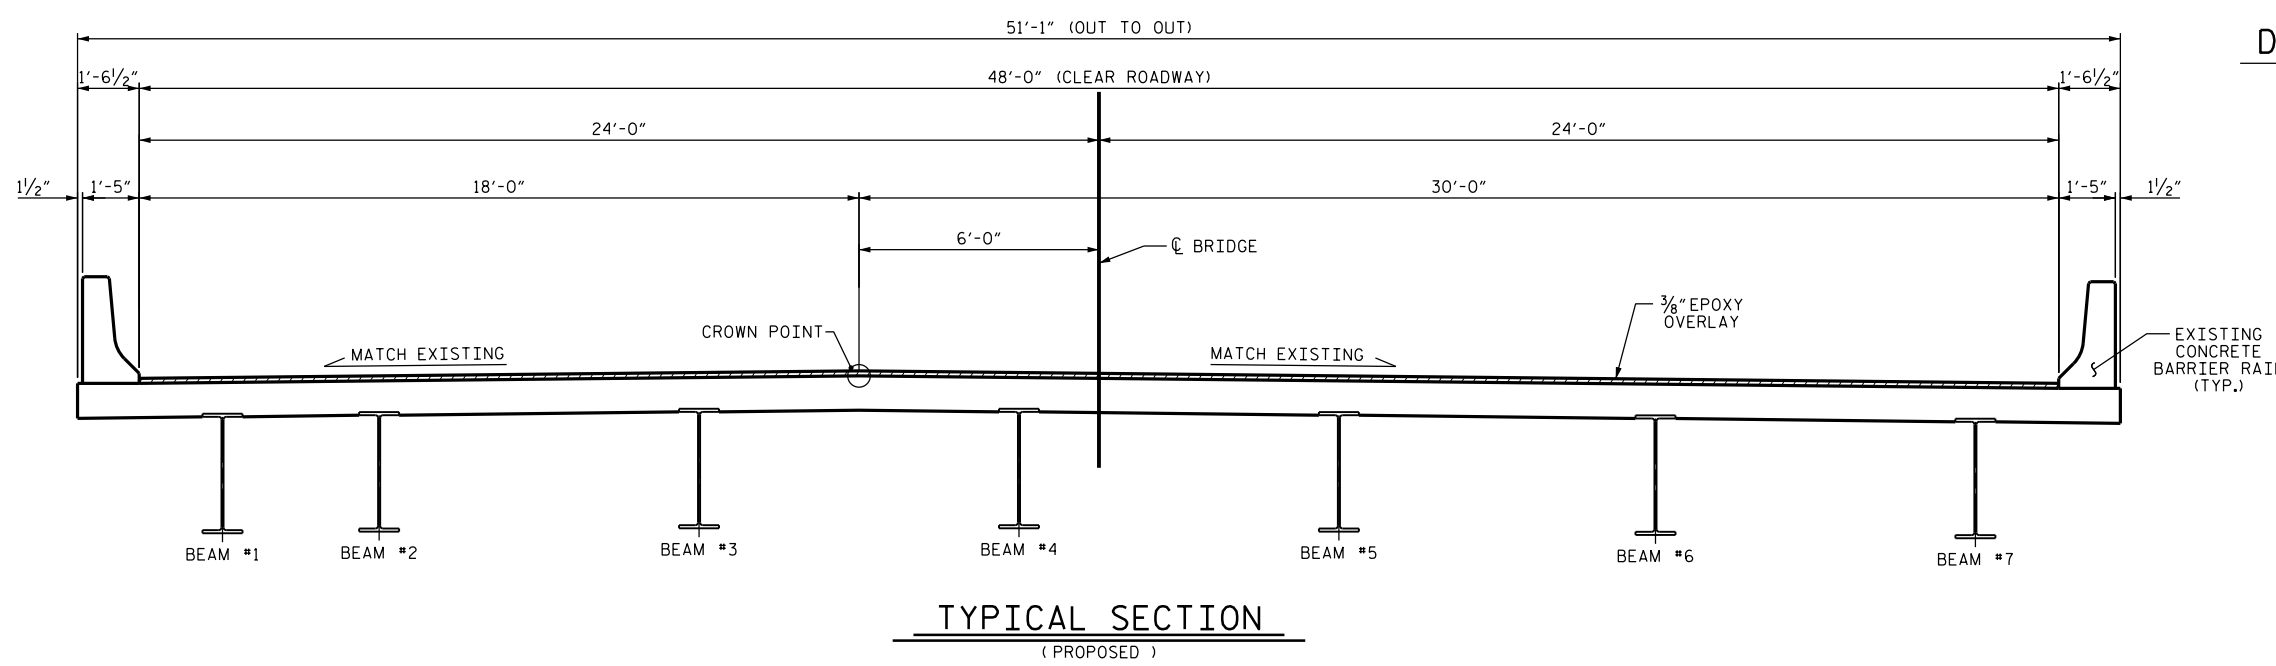
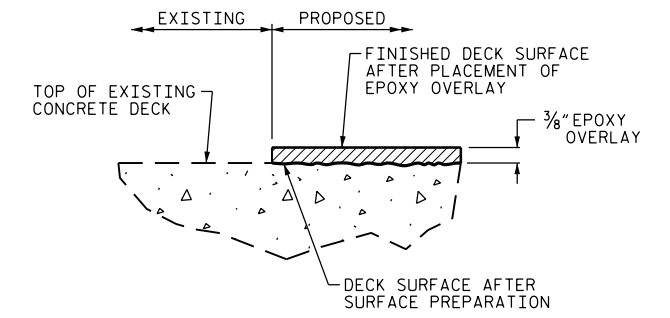


NOTE:

SEE TRAFFIC MANAGEMENT PLANS FOR LANE WIDTHS, SEQUENCING, AND OTHER TRAFFIC CONTROL MEASURES FOR STAGING OF EPOXY OVERLAY SYSTEM AND SURFACE PREPARATION.

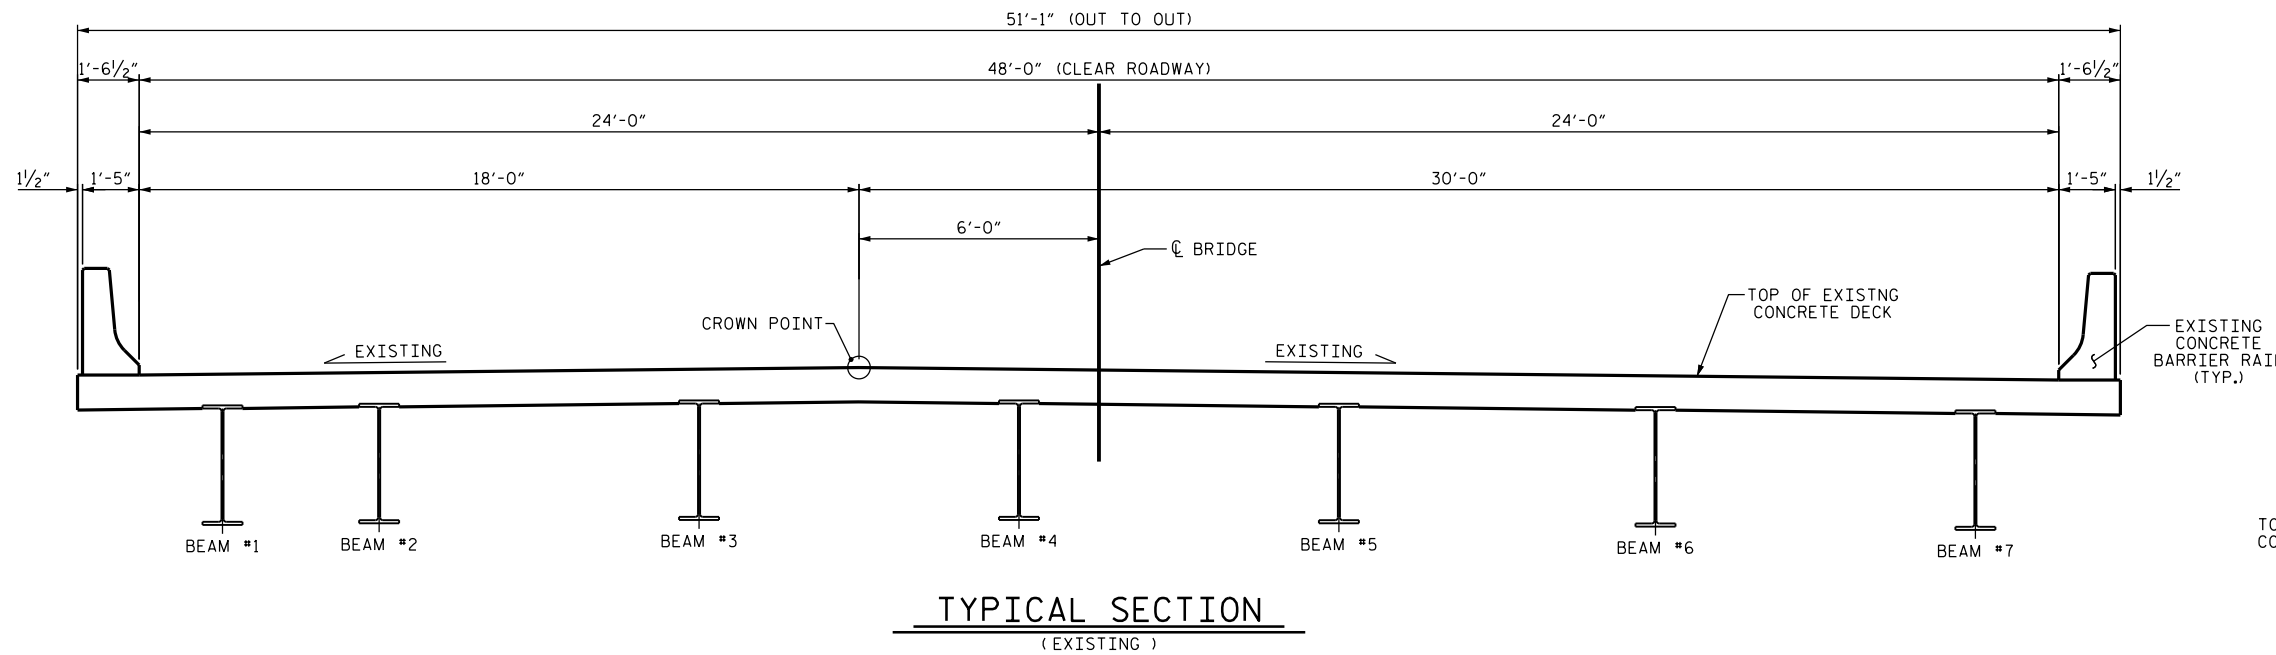

PROJECT NO. I-5809
McDOWELL COUNTY
BRIDGE NO. 151

DocuSigned by:
John A. Yannaccone
7BC3...
STATE OF NORTH CAROLINA
PROFESSIONAL ENGINEER
SEAL 32492
JOHN A. YANNACCONE
9/27/2016

STATE OF NORTH CAROLINA
DEPARTMENT OF TRANSPORTATION
RALEIGH

TYPICAL SECTION & EPOXY OVERLAY DETAIL

DRAWN BY : J.P. ADAMS DATE : 5/2016
CHECKED BY : T.L. AVERETTE DATE : 5/2016

REVISIONS						SHEET NO.
NO.	BY:	DATE:	NO.	BY:	DATE:	S-41
1			3			TOTAL SHEETS
2			4			68

DOCUMENT NOT CONSIDERED FINAL UNLESS ALL SIGNATURES COMPLETED