
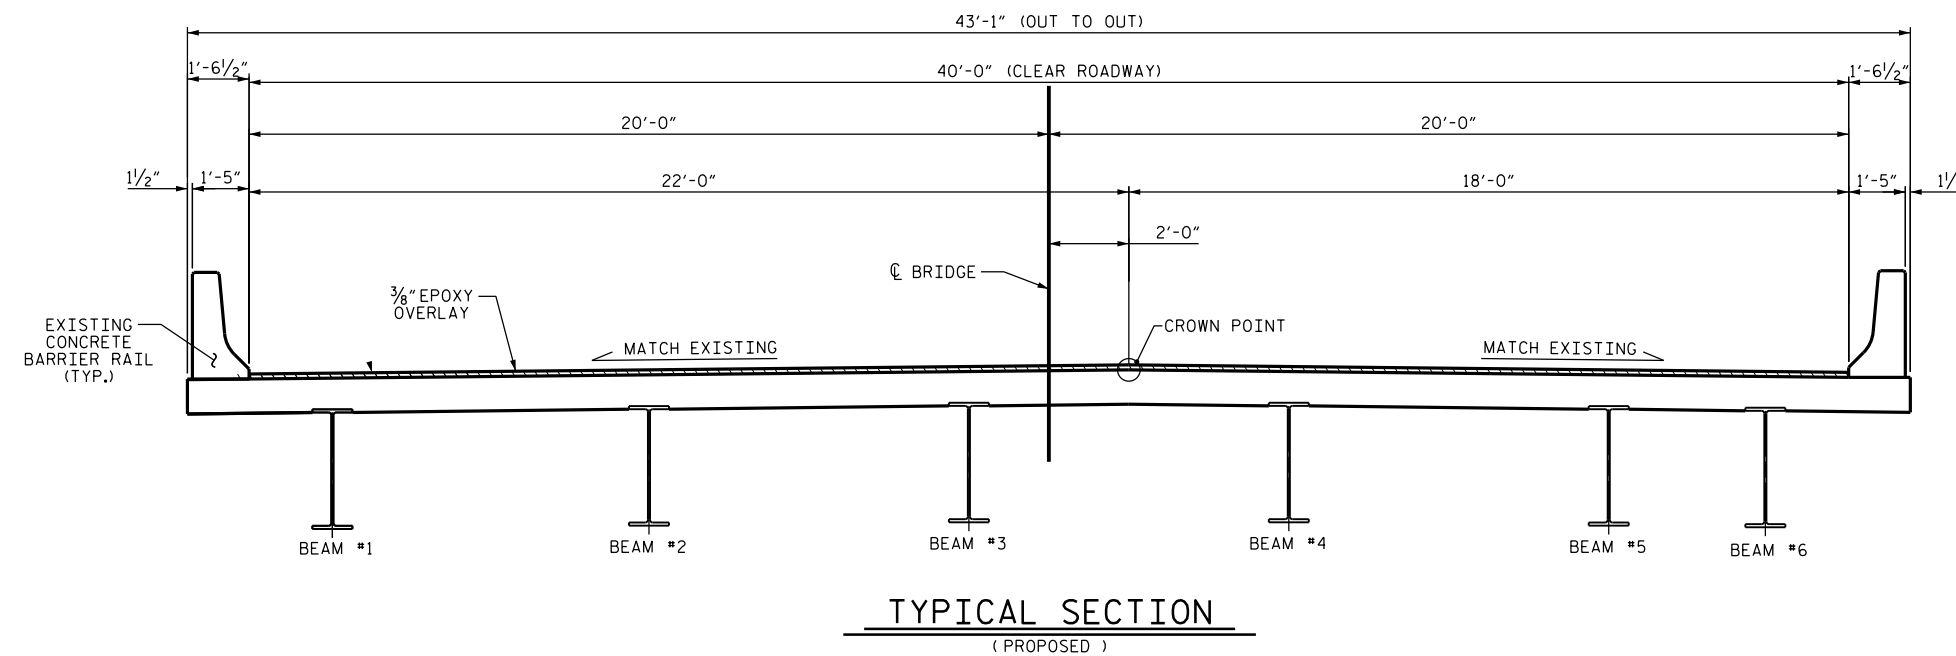
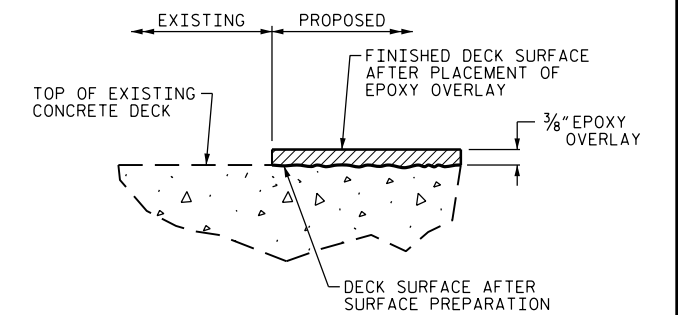


**NOTE:**

SEE TRAFFIC MANAGEMENT PLANS FOR LANE WIDTHS, SEQUENCING, AND OTHER TRAFFIC CONTROL MEASURES FOR STAGING OF EPOXY OVERLAY SYSTEM AND SURFACE PREPARATION.

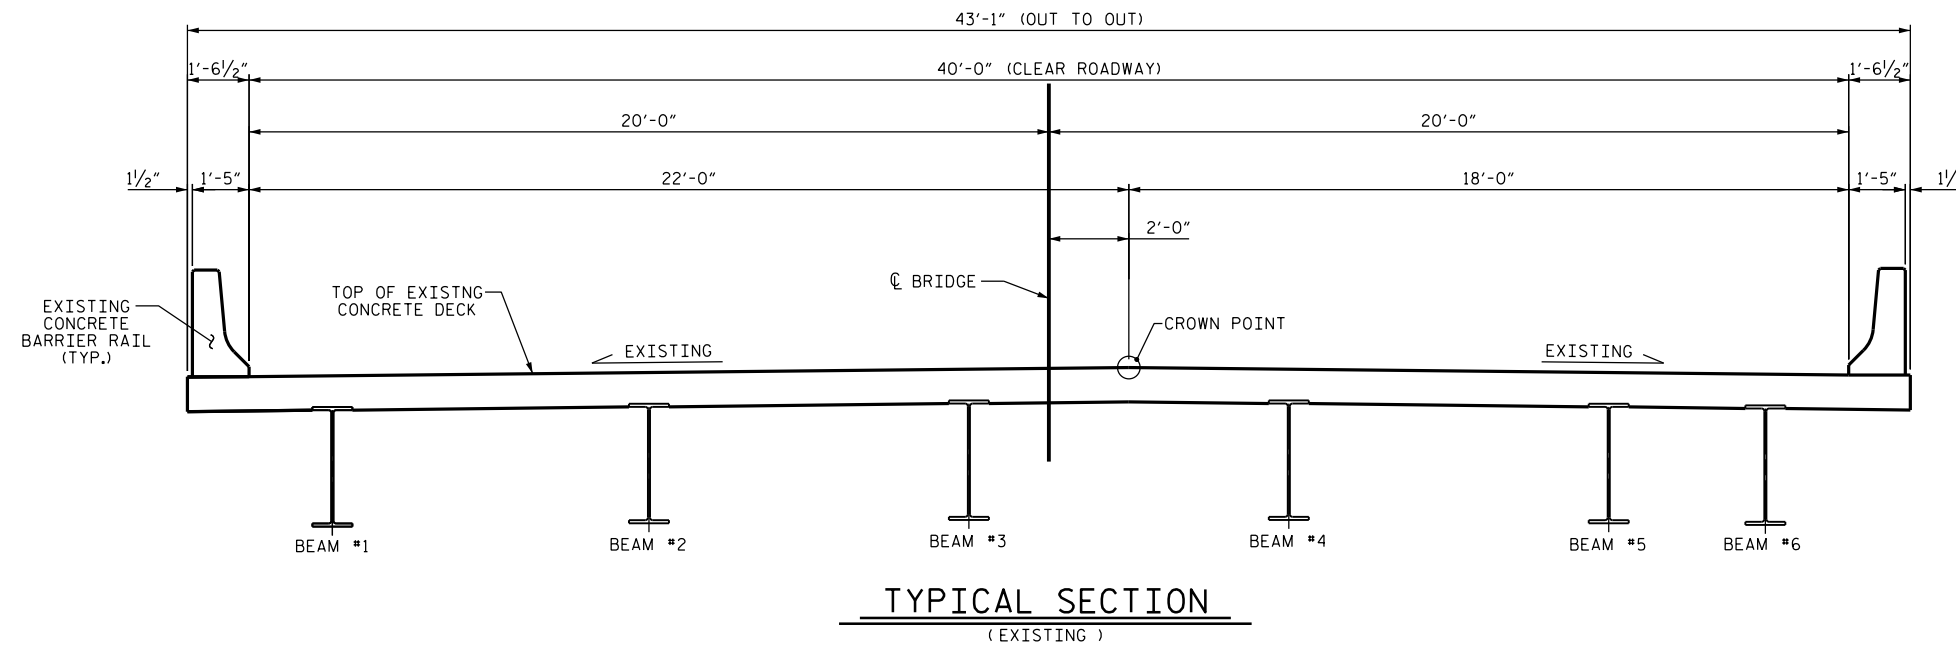

PROJECT NO. I-5809  
McDOWELL COUNTY  
BRIDGE NO. 152

DocuSigned by:  
*John A. Yamnaccione*  
78C...  
STATE OF NORTH CAROLINA  
PROFESSIONAL ENGINEER  
SEAL 32492  
JOHN A. YAMNACCIONE  
9/27/2016

STATE OF NORTH CAROLINA DEPARTMENT OF TRANSPORTATION RALEIGH						SHEET NO.
TYPICAL SECTION AND EPOXY OVERLAY DETAIL						S-50
REVISIONS						TOTAL SHEETS
NO.	BY:	DATE:	NO.	BY:	DATE:	68
1			3			
2			4			

DRAWN BY : J.P. ADAMS DATE : 5/2016  
CHECKED BY : T.L. AVERETTE DATE : 5/2016

DOCUMENT NOT CONSIDERED  
FINAL UNLESS ALL  
SIGNATURES COMPLETED