


TIP PROJECT: B-5397

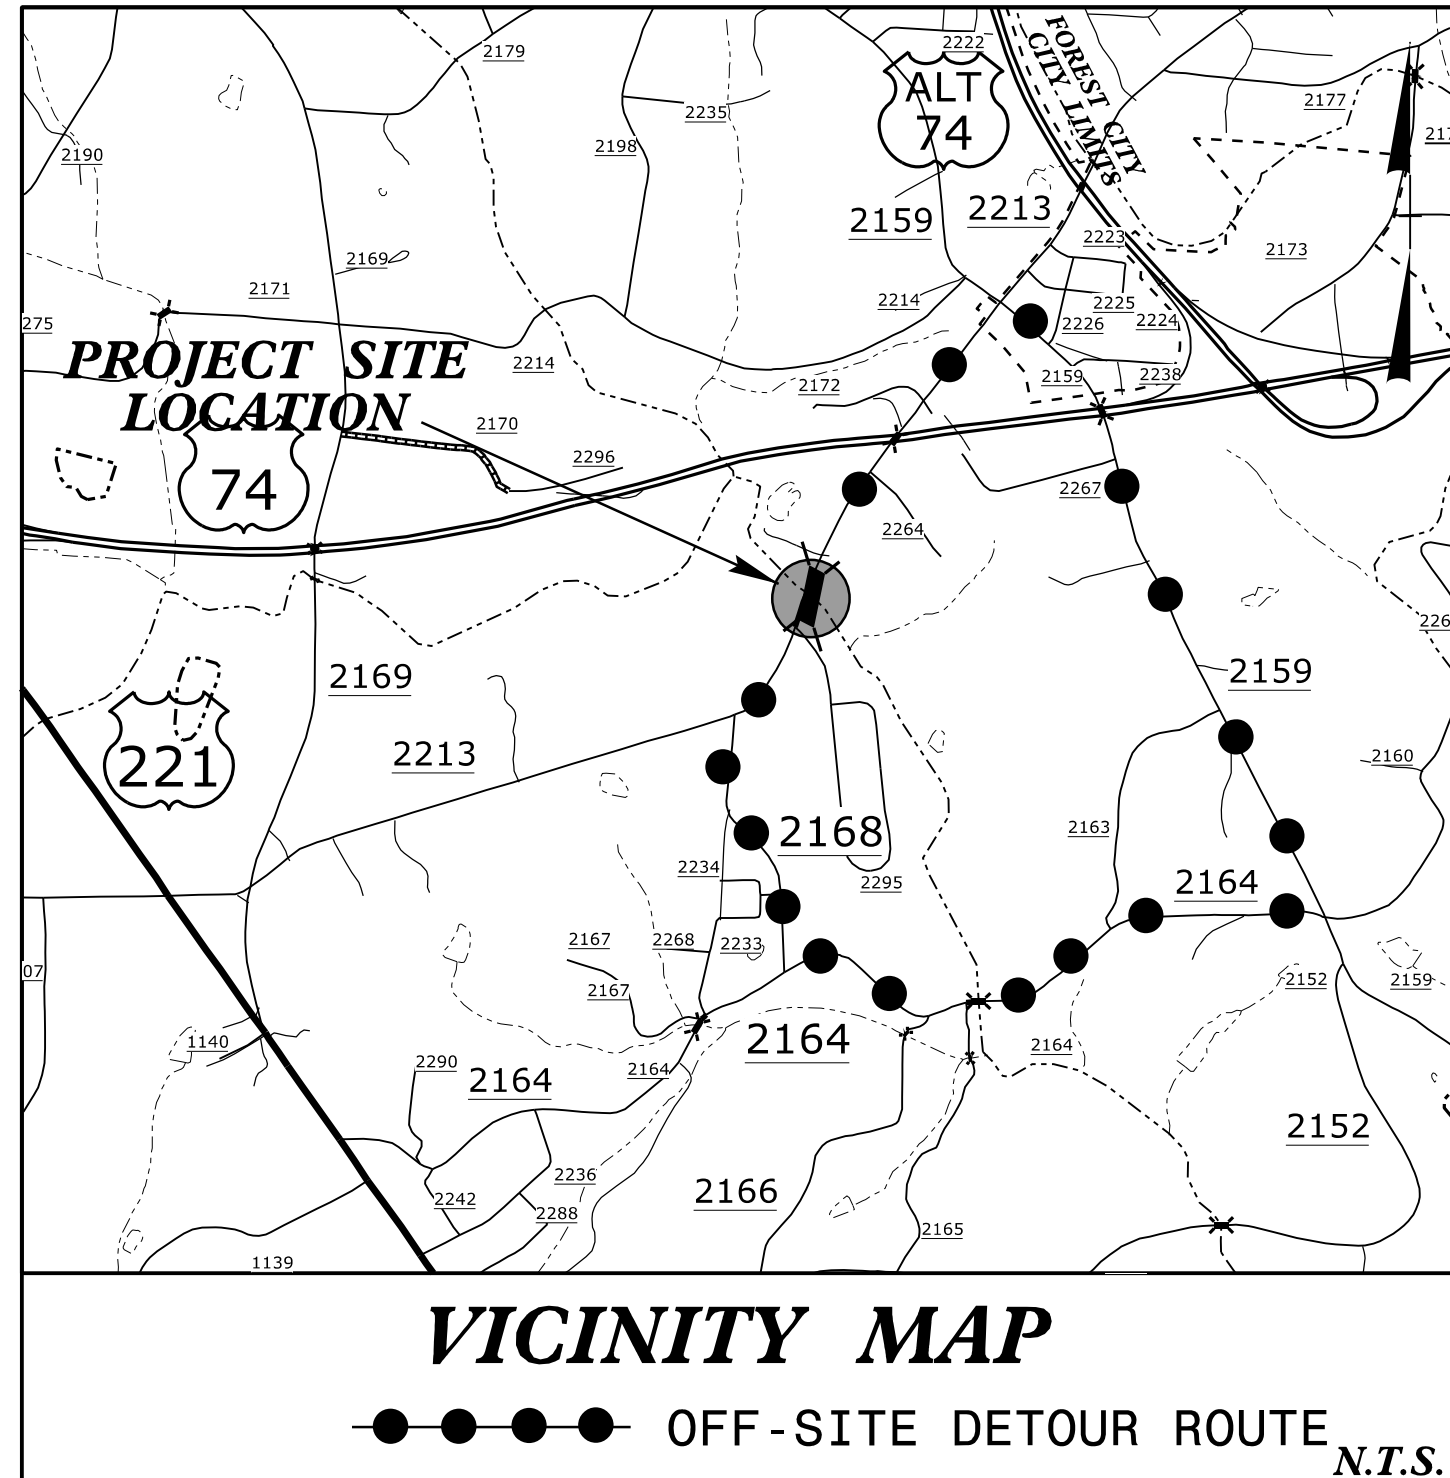

STATE OF NORTH CAROLINA
DIVISION OF HIGHWAYS



**UTILITIES BY OTHERS PLANS
RUTHERFORD COUNTY**

**LOCATION: BRIDGE NO. 51 OVER FLOYDS CREEK
ON SR 2213 (BETHANY CHURCH ROAD)**


**TYPE OF WORK: POWER DISTRIBUTION, COMMUNICATIONS
& WATER RELOCATIONS**

T.I.P. NO.	SHEET NO.
B-5397	UO-1

NOTE:
ALL UTILITY WORK SHOWN ON THIS SHEET IS DONE BY OTHERS.
NO PAYMENT WILL BE MADE TO THE CONTRACTOR FOR UTILITY WORK SHOWN ON THIS SHEET.

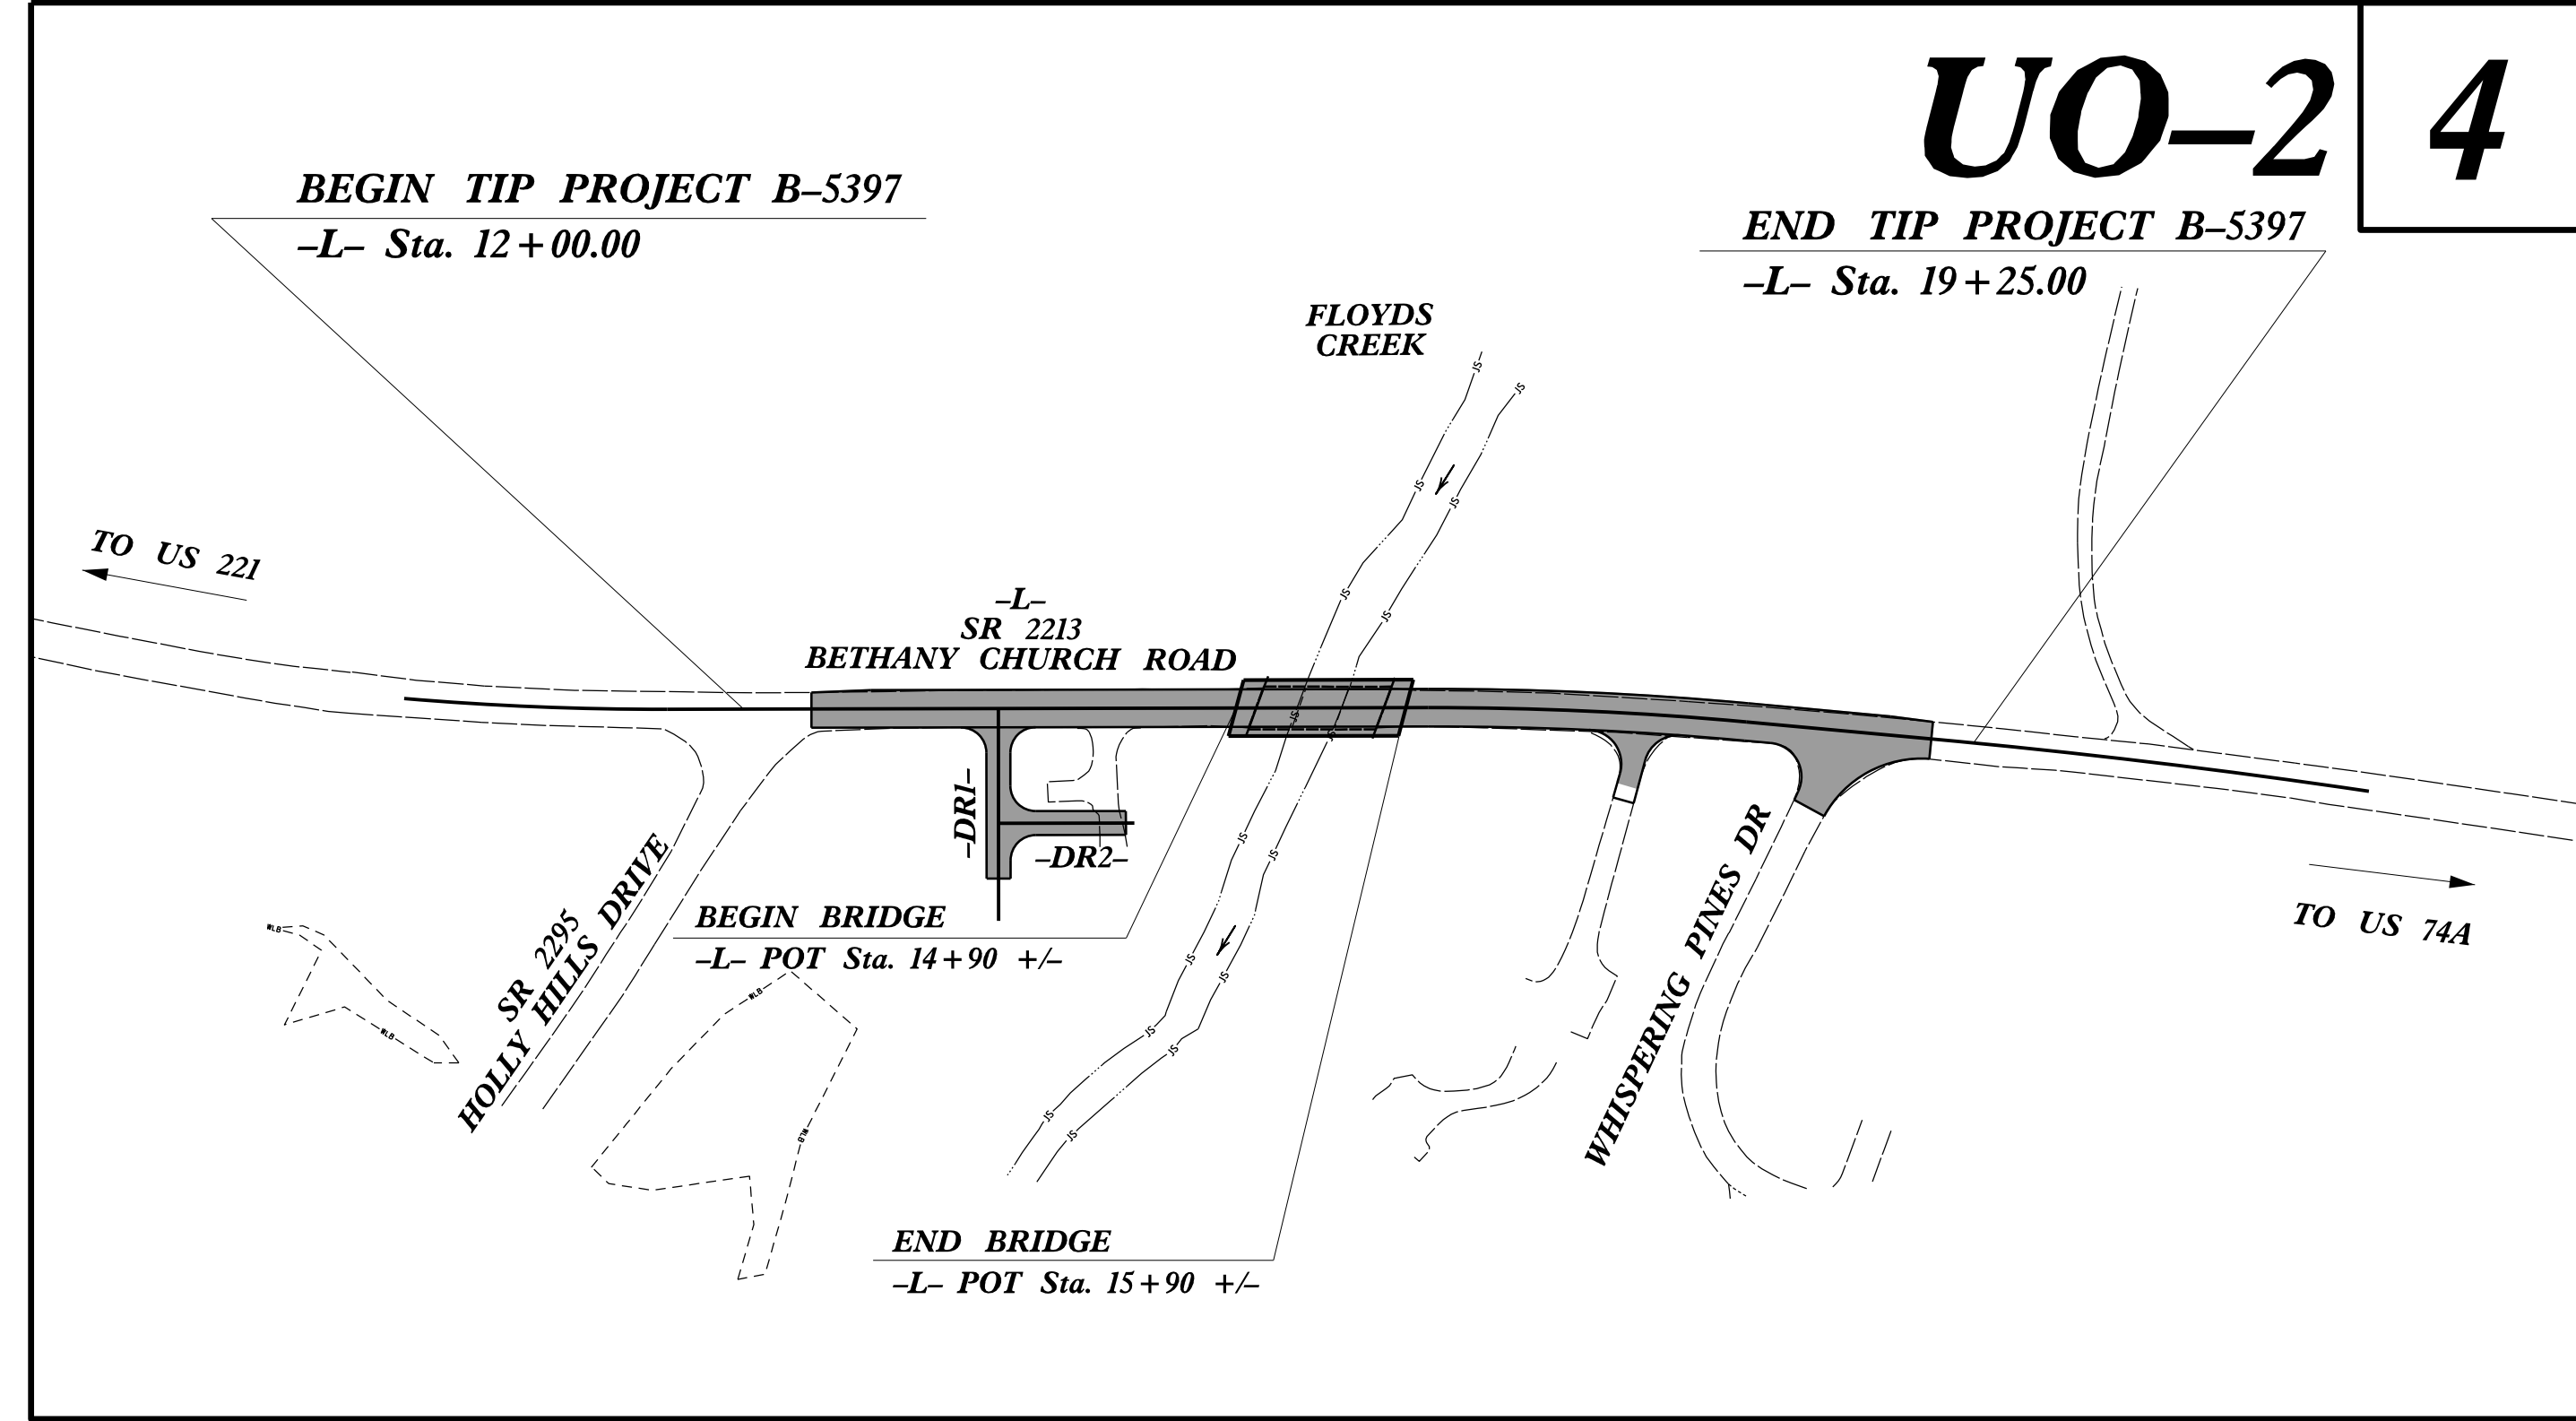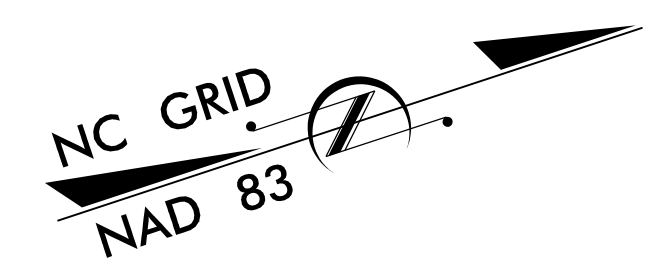

UO-2 4

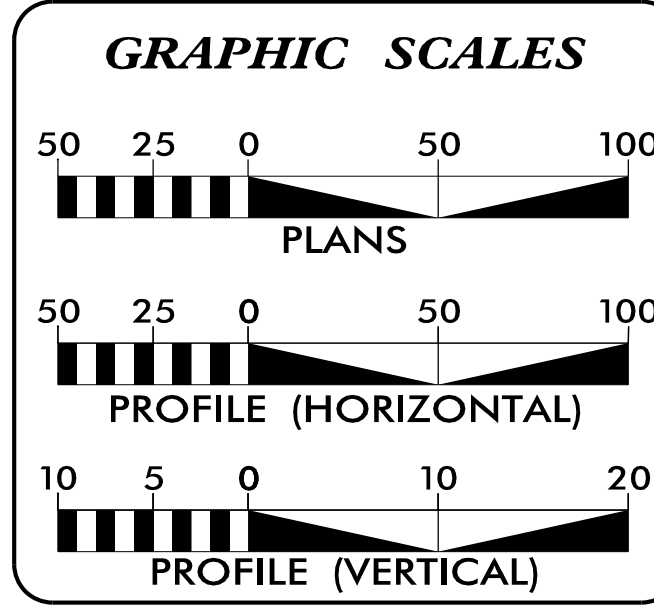

INDEX OF SHEETS

SHEET NO.	DESCRIPTION
UO-1	TITLE SHEET
UO-2	UBO PLAN SHEET

UTILITY OWNERS WITH CONFLICTS

(A)	POWER DISTRIBUTION - DUKE ENERGY
(B)	COMMUNICATIONS - AT&T
(C)	COMMUNICATIONS - NORHLAND COMMUNICATIONS
(D)	WATER - TOWN OF FOREST CITY

PREPARED IN THE OFFICE OF:

HINDE
ENGINEERING

License No. C-2639
401 Harrison Oaks Blvd., Suite 145 Cary, NC 27513
Ph. (919) 653-0001

<i>Todd E. Butler</i>	UTILITY COORDINATION PROJECT MANAGER
<i>Bill F. Black</i>	PROJECT UTILITY COORDINATOR
<i>Ryan D. Cunniff</i>	PROJECT UTILITY DESIGNER

**DIVISION OF HIGHWAYS
UTILITIES UNIT**

1555 MAIL SERVICES CENTER
RALEIGH NC 27699-1555
PHONE (919) 707-6690
FAX (919) 250-4151

<i>Carl Barclay, P.E.</i>	UTILITIES REGIONAL ENGINEER
<i>Ali Kouchehi, P.E.</i>	UTILITIES ENGINEER
<i>Amy Dupree</i>	UTILITIES AREA COORDINATOR
<i>Todd Lapham</i>	UTILITIES COORDINATOR

07-NOV-2016 10:57 S:\server_files\PROJECTS\2015\2015105.00 NCDOT B-5397\Utilities\Engineering\UBO\Proj\B5397_ut_tsh_U001_psh.dgn